


WELL NAME: W.D. WEIR D-2
 DATE: 4-23-86
 DATE OF COMP: 3-16-62

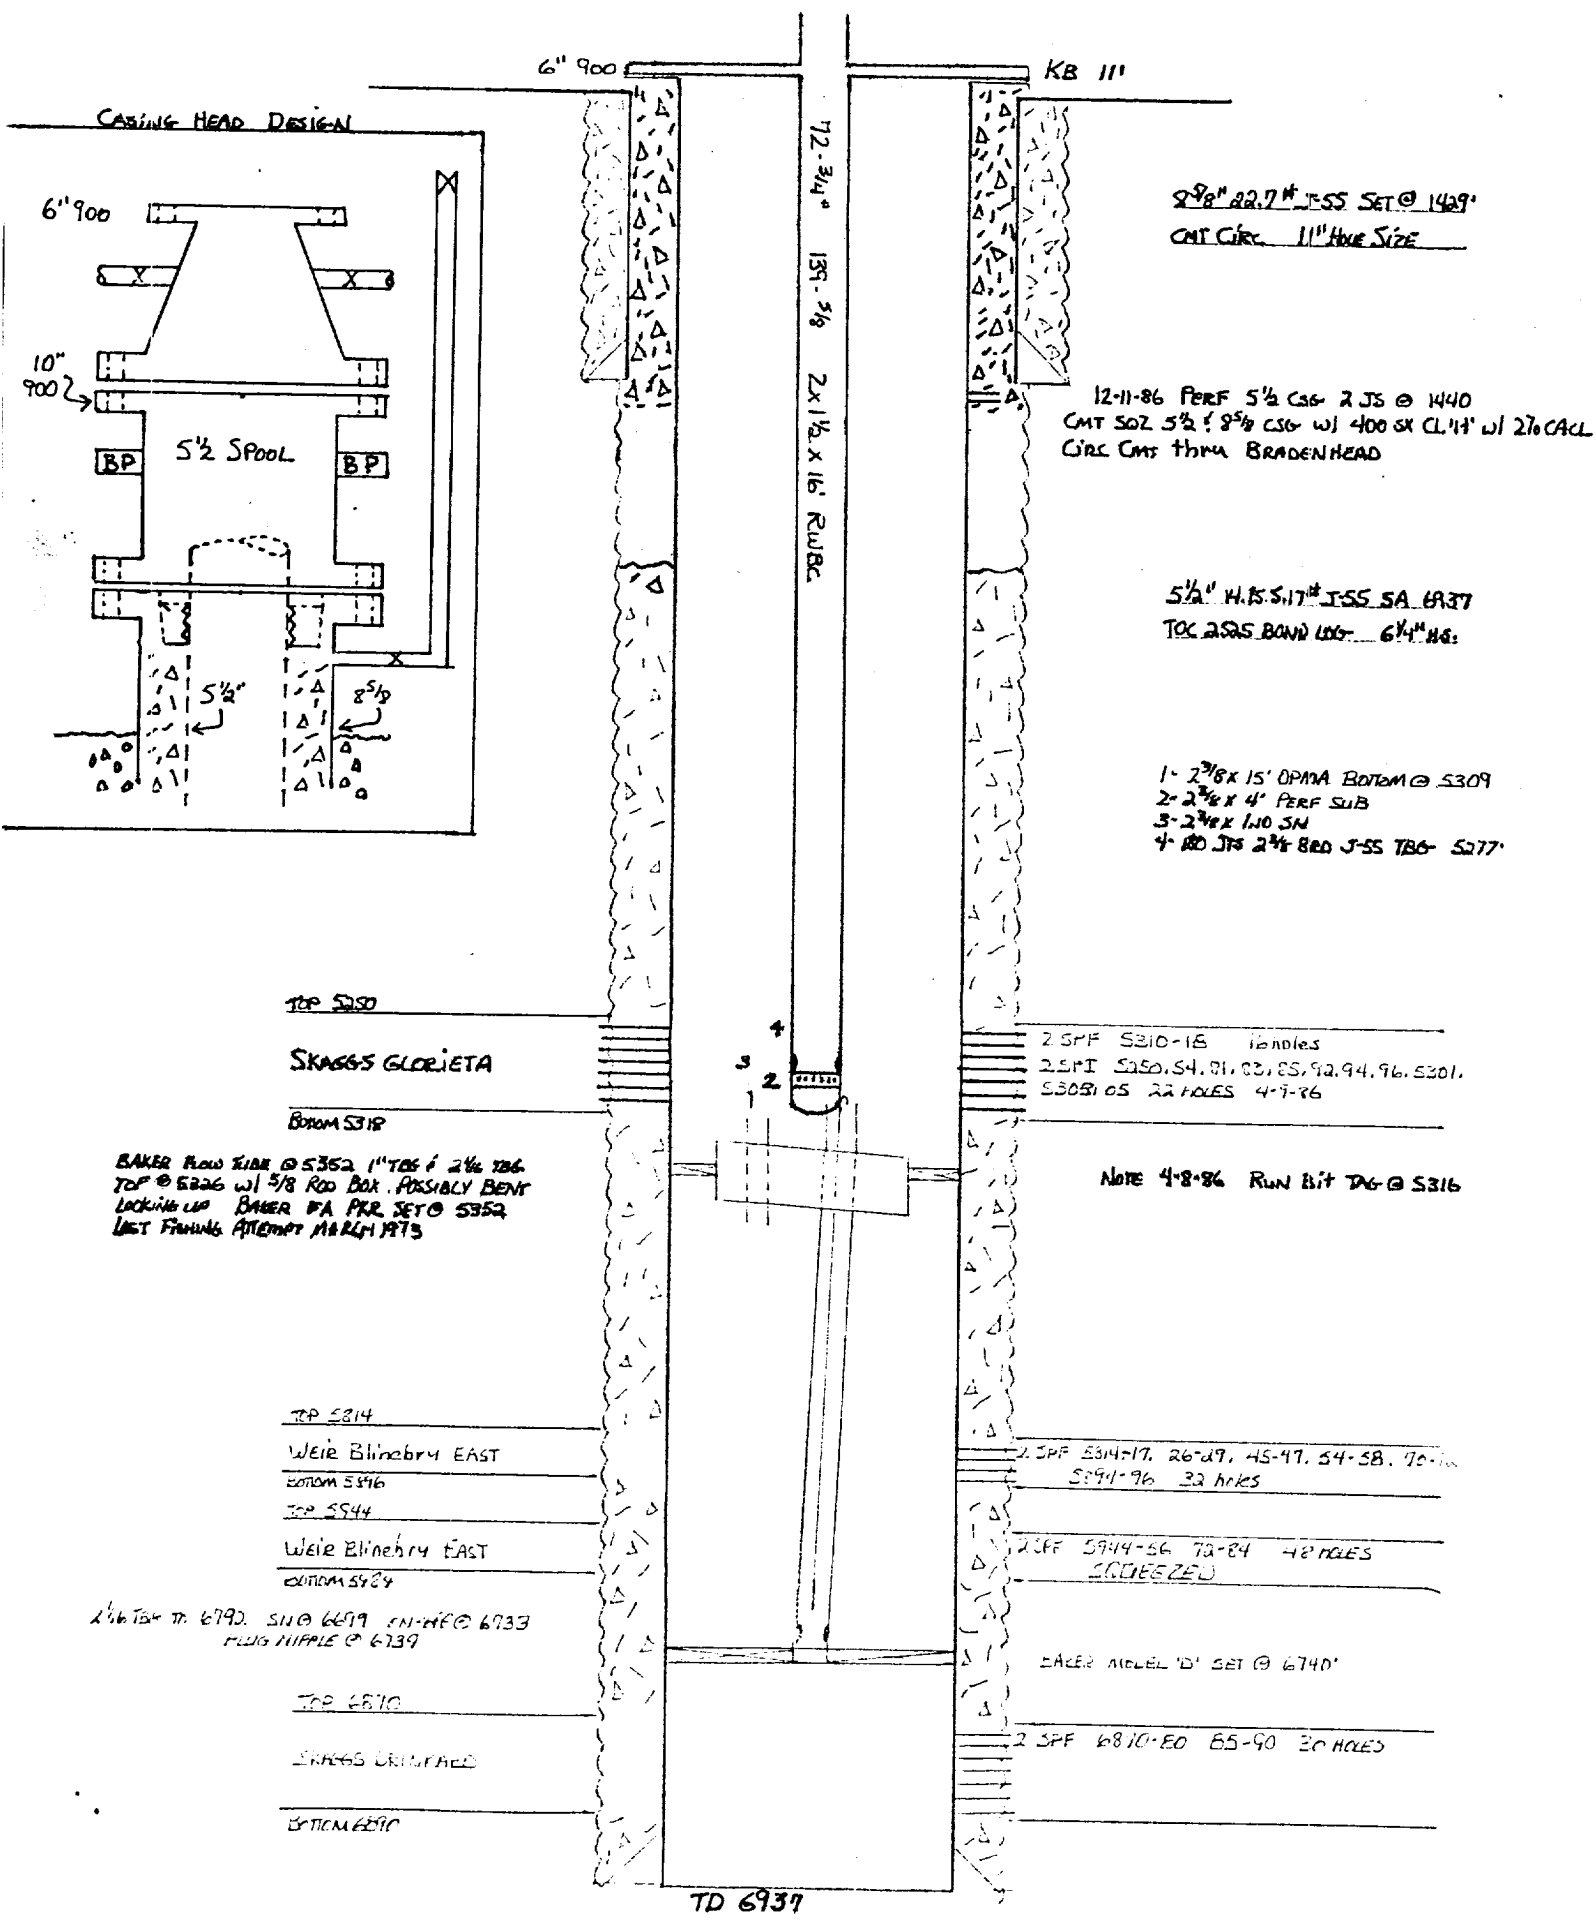

2 9/8" 22.7# J-SS SET @ 1429'
 CMT CIRC 11" HOE SIZE

12-11-86 PERF 5 1/2" CSG 2 JS @ 1440
 CMT SOZ 5 1/2" 8 5/8" CSG w/ 400 SX CL. 11" w/ 270 CACL
 CIRC CMT THRU BRADENHEAD

5 1/2" H.B. S-17# J-SS SA 6937
 TOC 2 ASIS BOND LOG 6 1/4" HG.

- 1- 2 3/8 x 15' OPMA BOTTOM @ S309
- 2- 2 3/8 x 4' PERF SUB
- 3- 2 3/8 x 1.10 SM
- 4- 100 JS 2 3/4" BRO J-SS TBG S277

2 SPF S310-18 12 HOLES
 2 SPF S350, S4, 91, 93, 95, 92, 94, 96, S201,
 S305, 05 22 HOLES 4-7-86

Note 4-8-86 Run Bit TG @ S316

2 SPF S314-17, 26-27, 45-47, 54-58, 70-72,
 S394-96 32 HOLES

2 SPF S944-56 73-84 48 HOLES
 (CIRCULATED)

BAKER MODEL 'D' SET @ 6740'

2 SPF 6810-EO 65-90 20 HOLES

BAKER Flow Line @ S352 1" TBG / 2 1/2" TBG
 TOP @ 5226 w/ 3/8" ROD BOX. POSSIBLY BENT
 LOCKING UP BAKER W/ PFR SET @ 5352
 LAST FINISHING ATTEMPT MARCH 1975

2 1/2" TBG TO 6792. S11 @ 6679. FN-HFC @ 6933
 PLUG NIPPLE @ 6739

LEGAL UNIT INTER 'G' SECT II T. 20S R. 32E
 UNIT INFO:

L.M. LEHMAN 12-18-86

RECEIVED

APR 3 1987

**OCD
HOBBS OFFICE**