


Carson - Watson Com #12
Well Bore Sketch

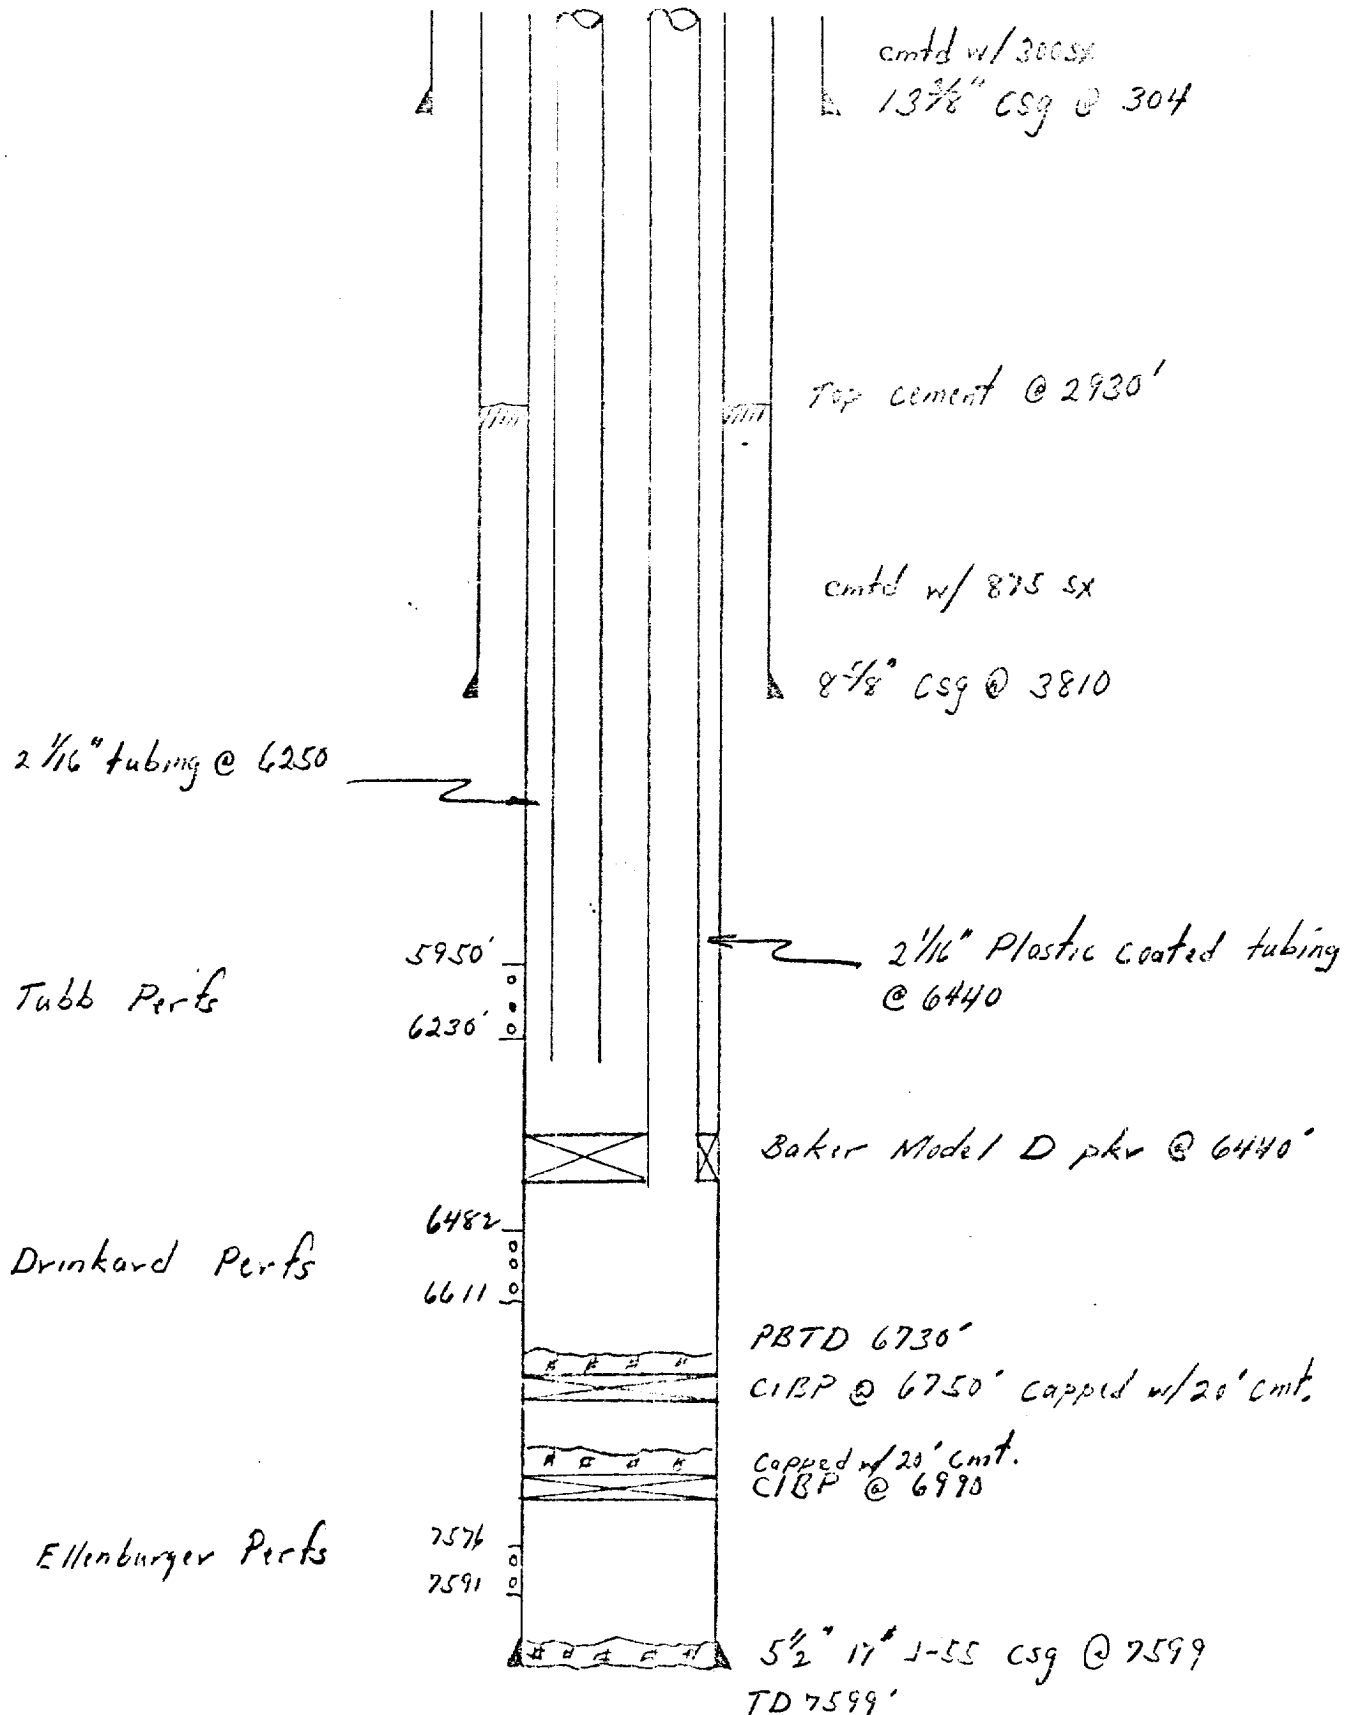

10-15-72