


PROPOSED WELL BORE

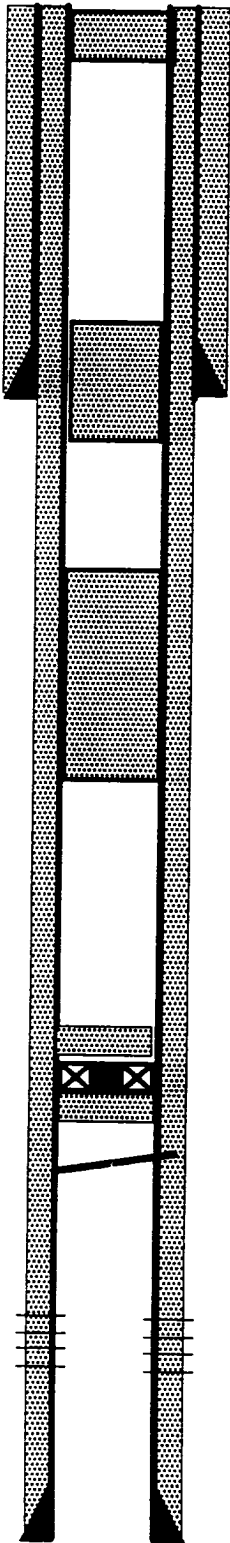

10 SX PLUG @ SURF.

100' PLUG F/ 1270'-1170'

8-5/8 24# K-55 @ 1218'
CEMENTED TO SURF. W/ 500 SX.

250' PLUG F/ 1950'-1700'

35' PLUG ON TOP OF RETAINER
EZSV CR SET @ 3000' (=) W/ 100 SX
CLASS "C" NEAT BELOW RETAINER
5-1/2 CSG PARTED @ 3074' (+)

PERFS 3587'-3868'

5-1/2 15.5# K-55 @ 4000'
CEMENTED TO SURF. W/ 1250 SX.