

EDITH BUTLER "B" WELL NO. 1 DRINKARD-TUBB

1980' FSL & 660' FEL
SECTION 13, T-22S, R-37E
LEA COUNTY, NEW MEXICO

TD: 6950' PBSD: NA
KB: 3340' GL: NA

SURFACE: 13 3/8", 48#, H-50
SET @ 306'. CMT'D W/ 250 SX.
CIRC'D TO SURFACE.


INTERMEDIATE: 8-5/8", 32#, J-55 SET @
2795'. CMT'D W/1500 SX. TOC UNKNOWN.

PRODUCTION: 5-1/2", 17#, J-55 SET @
6823'. CMT'D W/500 SX. TOC @ 1725'.

TUBING: 2-3/8", 4.6#, H-40, OTIS
SLEEVE, 1 JOINT TUBING, 2-3/8"
OTIS TUBING DIVIDER N PROFILE,
& DOUBLE GRIP PACKER.

PRESENT COMPLETIONS:

TUBB:
6040'-6140' W/ 4 SPF, 400 HOLES.
6164', 66', 71', 75', 77', 79',
81', 88', 90', 92', 94', 96', 98',
6200', & 02' W/ 1 SPF, 16 HOLES.
DRINKARD:
6306'-6548' W/ 1 SPF, 20 HOLES.

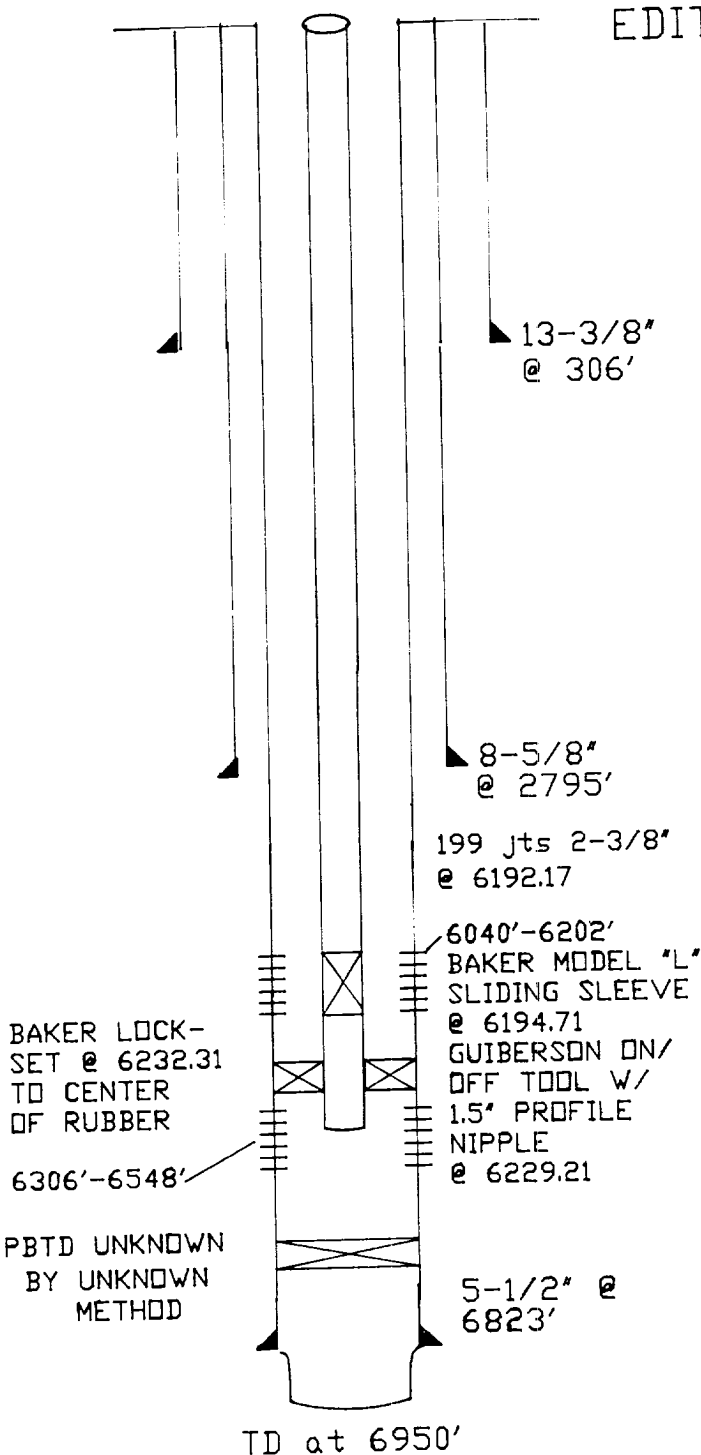

HISTORY: DRILLED IN 1947. COMPLETED OPENHOLE IN THE DRINKARD F/
6823'-6950'. ADDED TUBB INTERVAL F/ 6040'-6140' IN 1957. ABANDONED
OPENHOLE DRINKARD AND ADDED DRINKARD F/ 6306'-6548' IN 1974. ADDED
PERFORATIONS IN TUBB F/ 6164'-6202'. ACIDIZED W/ 3000 GALS. FRAC'D
ENTIRE TUBB W/ 50000 GALS 64000# 20/40 SD.