


DIAGRAMMATIC SKETCH SHOWING DUAL COMPLETION INSTALLATION

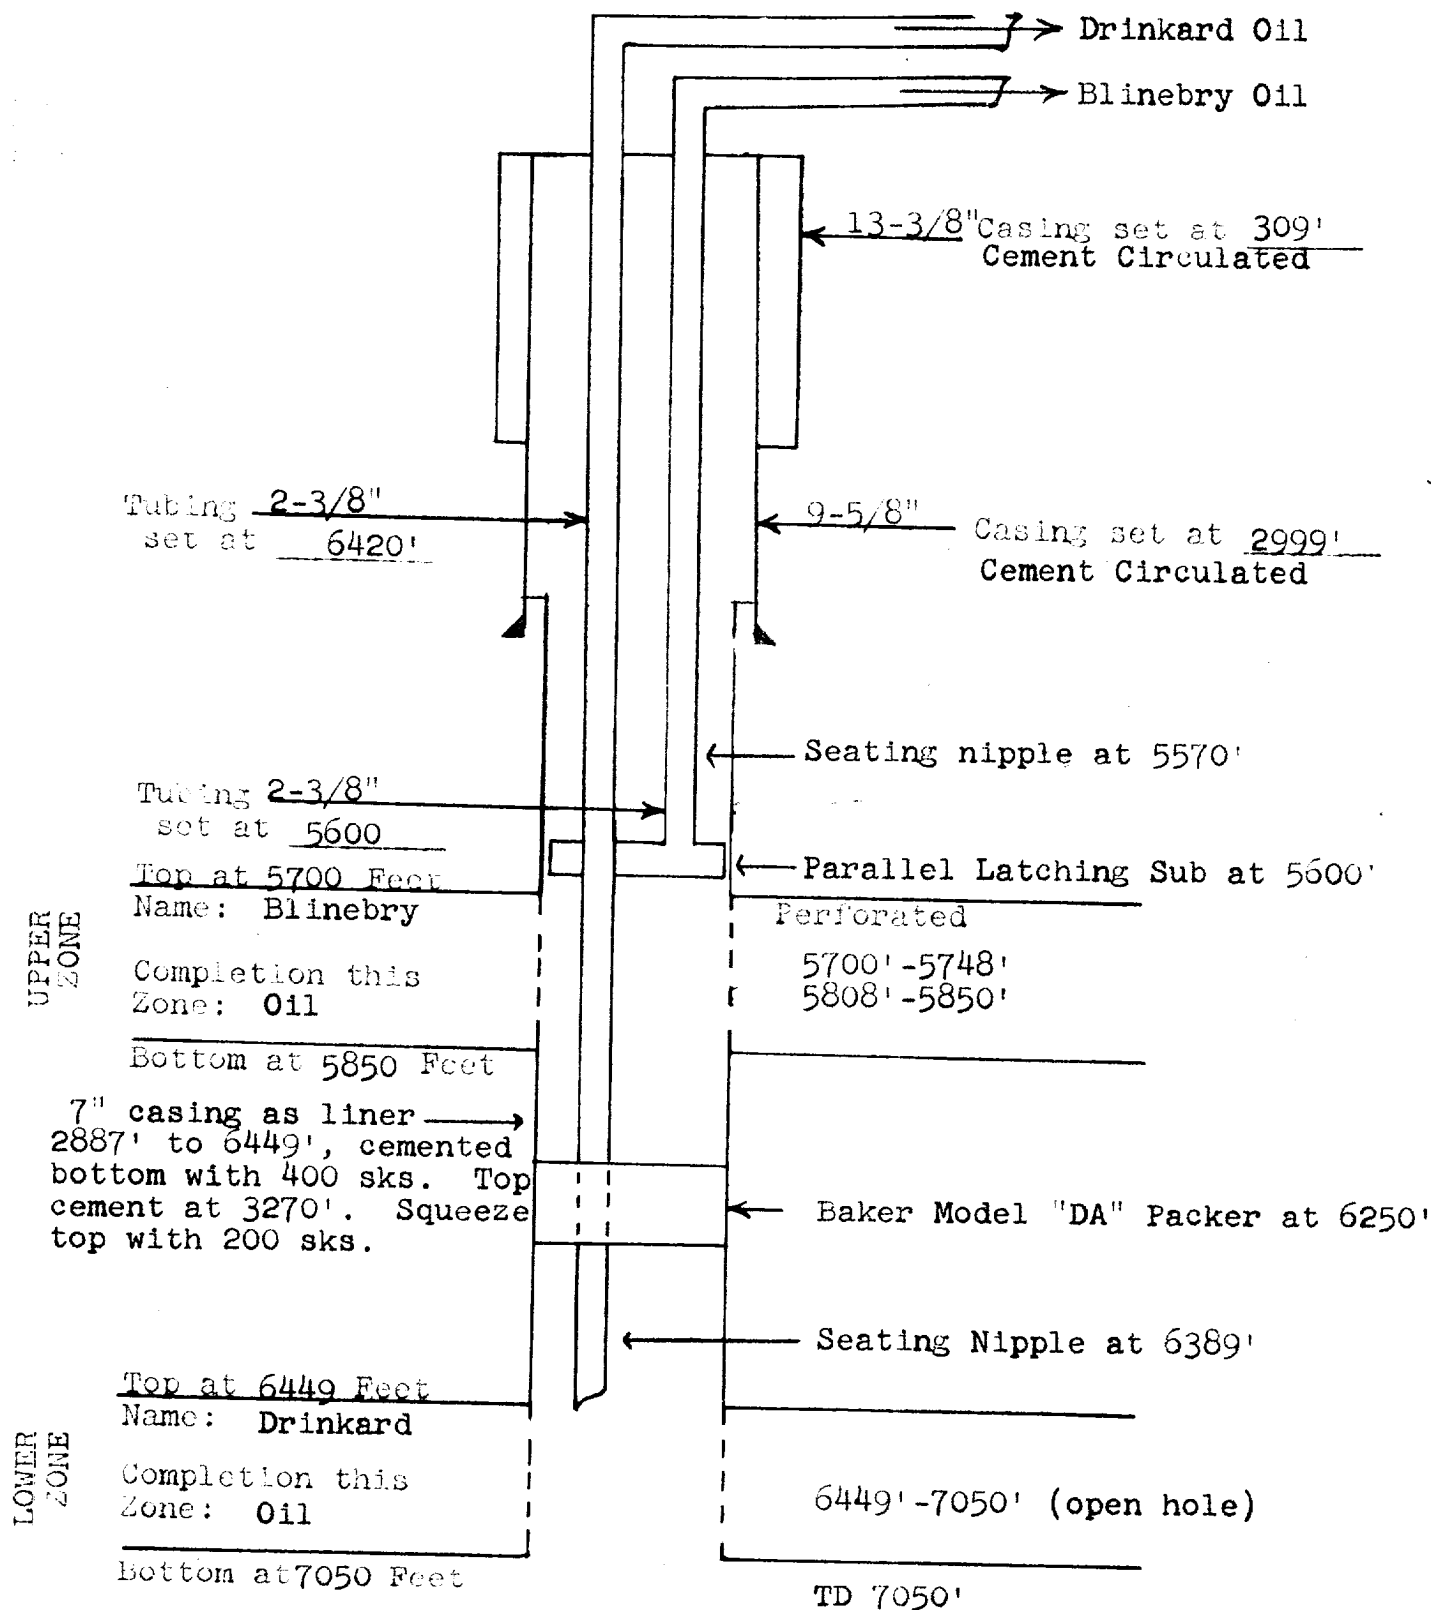

COMPANY: TEXACO Inc.

LEASE: A. H. Blinebry (NCT-4) Well No. 2

FIELD: Drinkard and Blinebry (Oil)

DATE: July 28, 1960