


PIAGRAMMATIC SKETCH SHOWING DUAL COMPLETION INSTALLATION (TUBINGLESS)

2-7/8" casing cemented with 600 sx Class "C" 8% gel and 400 sx Class "C" 4% gel. Cement volume equals 191% of calculated annular volume from TD to base of salt at 2520'

Top at 6298 Feet
 Name: Tubb
 Completion this
 zone: Oil
 Bottom at 6406 Feet

Top at 6870 Feet
 Name: Drinkard
 Completion this
 zone: Oil
 Bottom at 7223 Feet

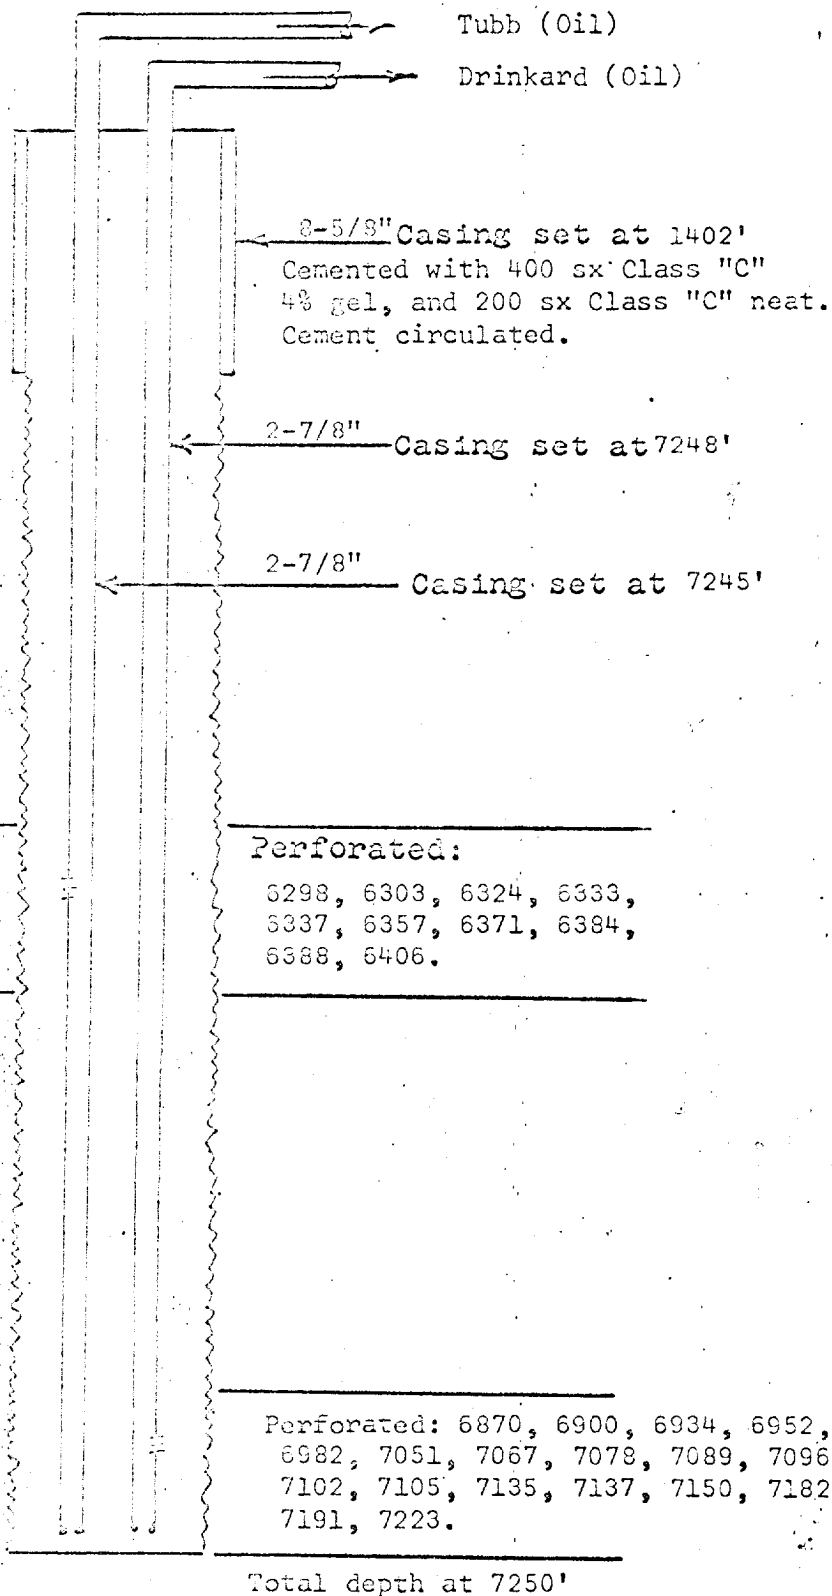

TEXACO Inc.

LEASE: A. H. Blinobry NCT-1 Well No. 25
 FIELD: Drinkard and Tubb
 DATE: June 9, 1965