


Wells B-1 No. 5
 1650' FNL & 660' FEL
 Sec. 1, T-25S, R36E
 Lea County, New Mexico

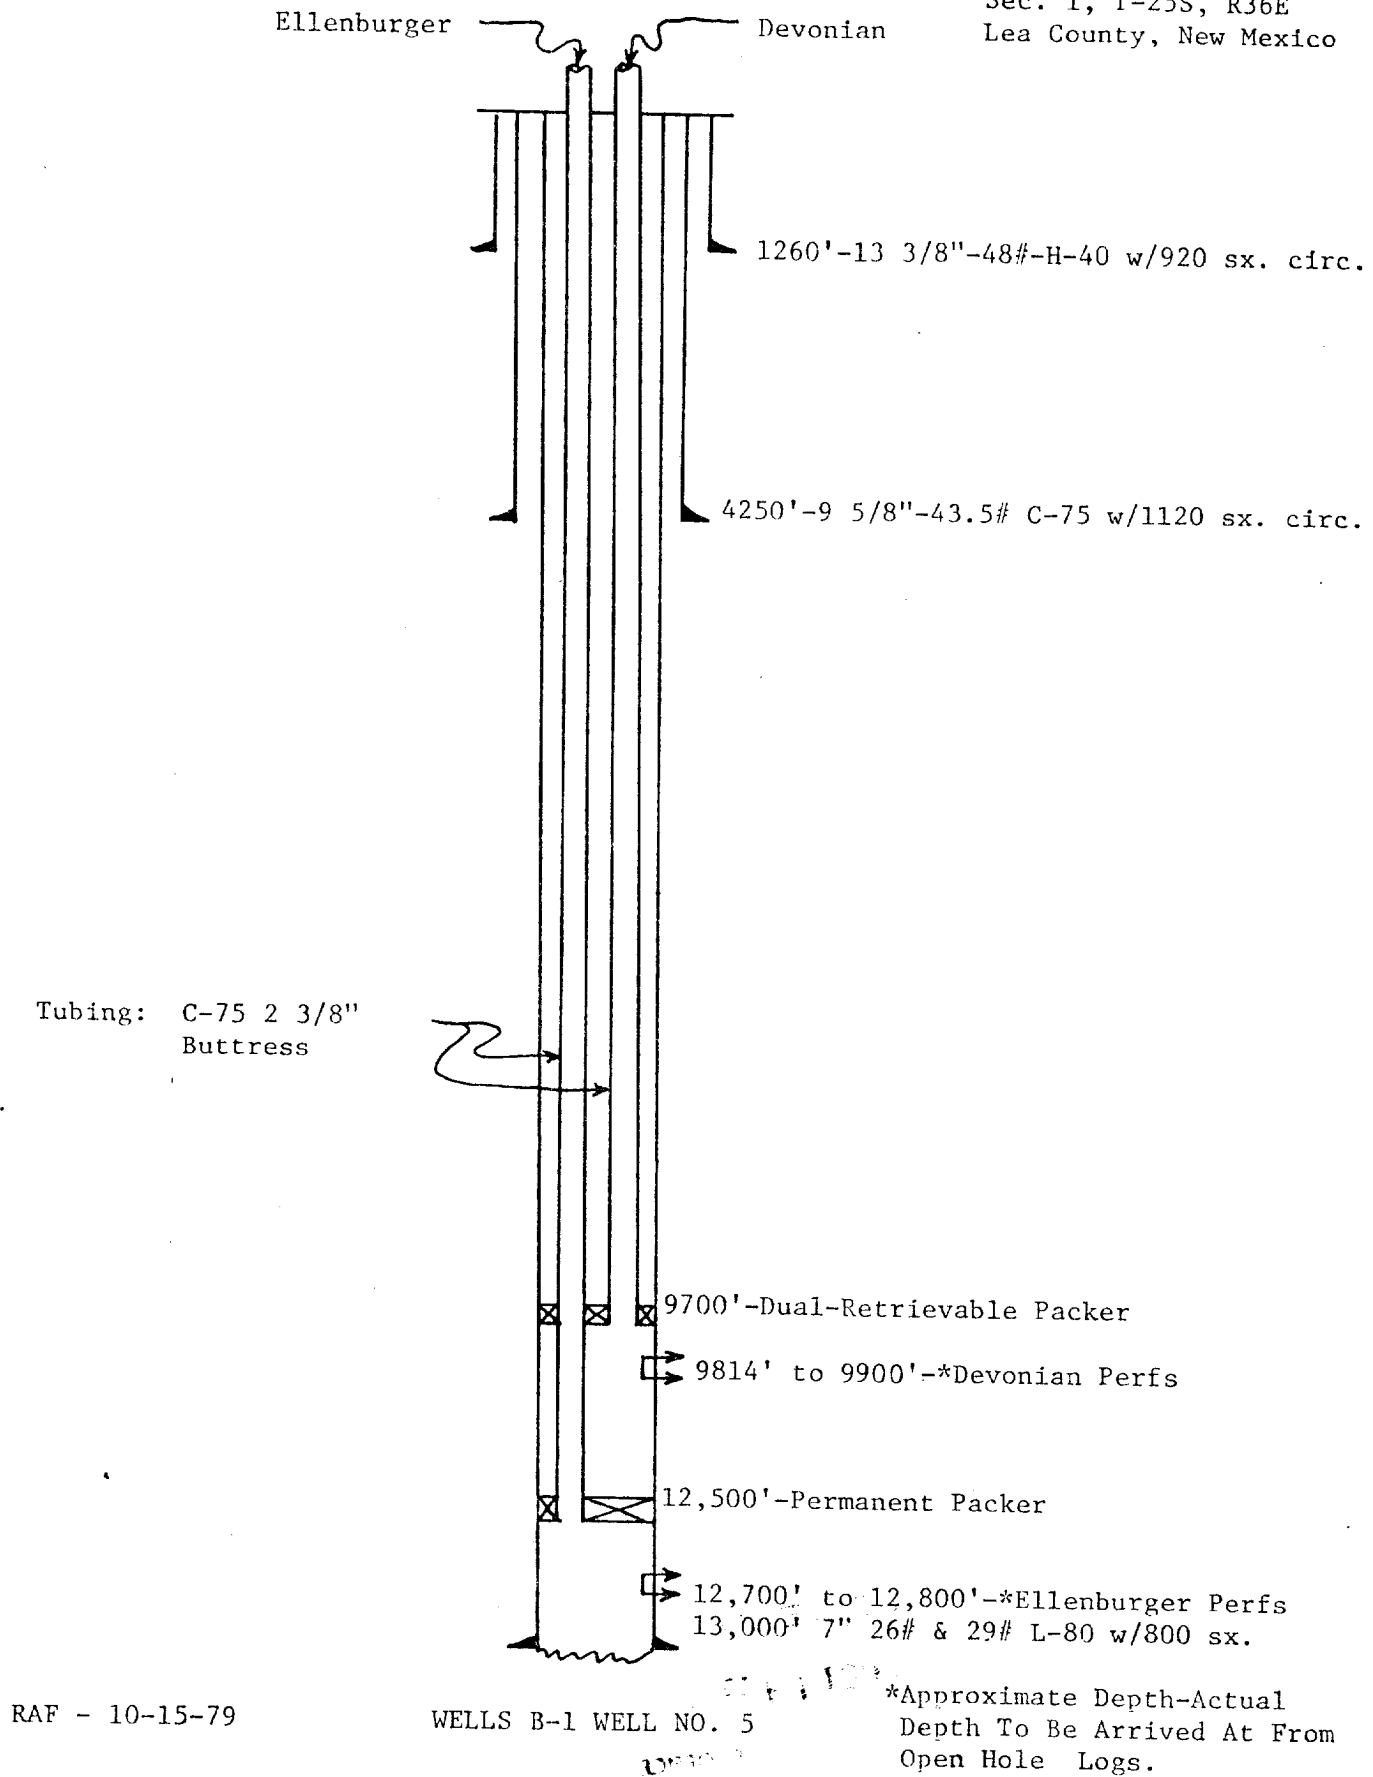

RAF - 10-15-79