



Amoco Production Company
ENGINEERING CHART

SHEET NO. 01


FILE _____

APPN _____

DATE 10-27-76

BY RC
SCALE - 1" = 60'

SUBJECT DRILL SITE DIMENSION
SHALLOW WELLS (LESS THAN 7500')

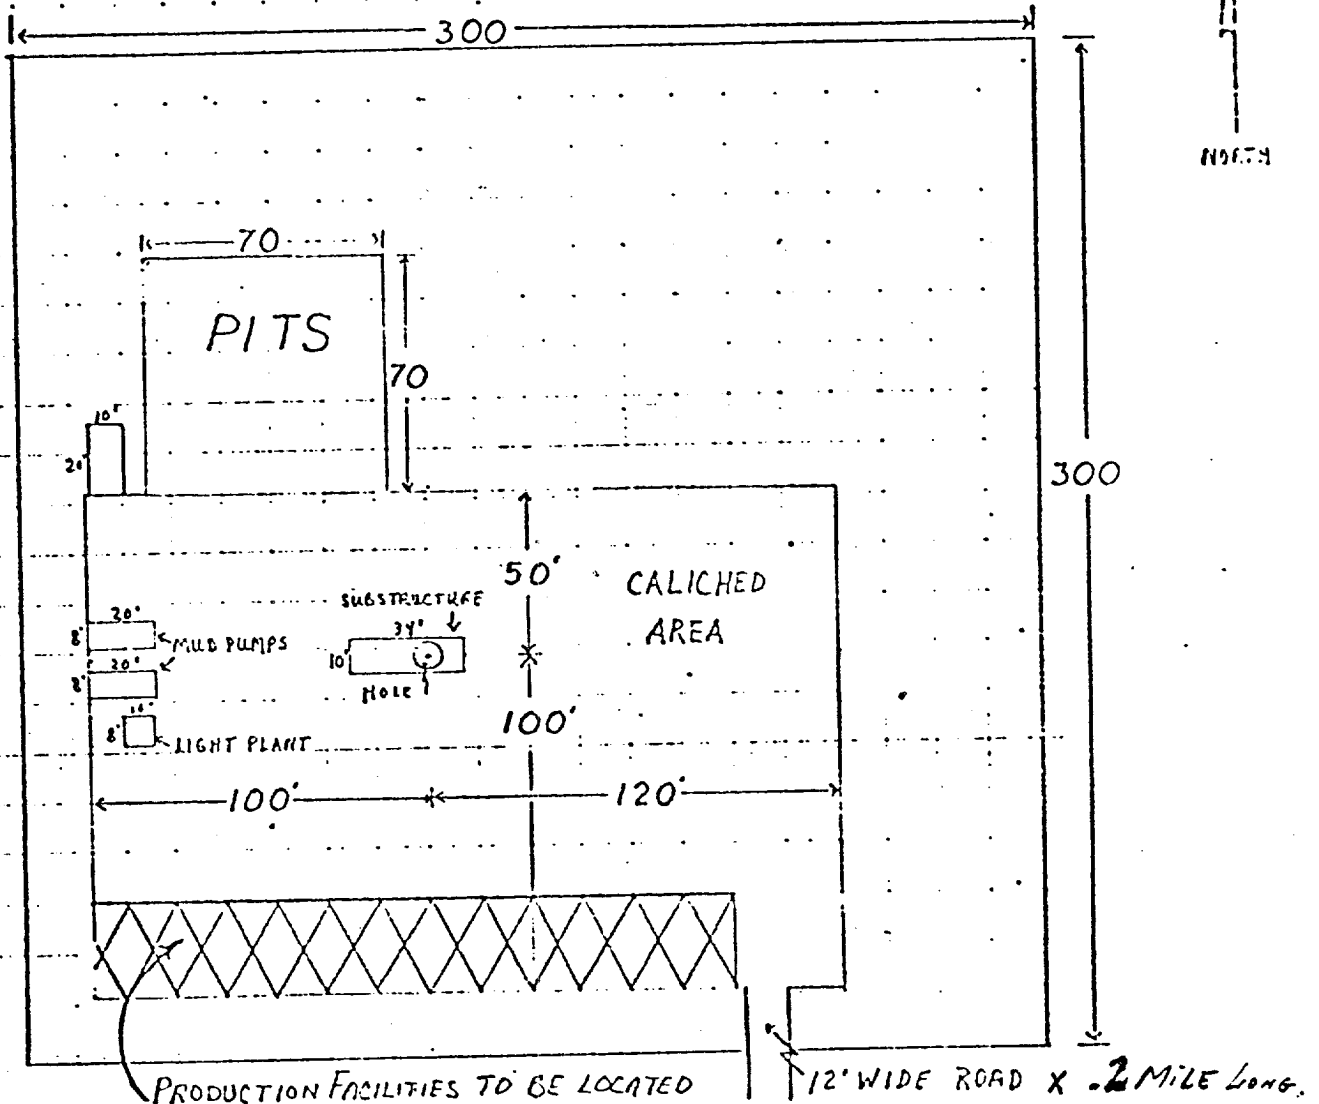

PRODUCTION FACILITIES TO BE LOCATED
HERE IF WELL IS PRODUCTIVE
(TANKS, SEPARATORS, TREATERS, DEHYDRATORS, ETC.)

CELLAR SIZE
5' X 5' X 4'

EXHIBIT "D"

Amoco PRODUCTION COMPANY
MYERS B FEDERAL
T-24-S, R-37-E LEA Co., N.M.