

District I

1625 N. French Dr., Hobbs, NM 88240
Phone: (575) 393-6161 Fax: (575) 393-0720

District II

811 S. First St., Artesia, NM 88210
Phone: (575) 748-1283 Fax: (575) 748-9720

District III

1000 Rio Brazos Road, Aztec, NM 87410
Phone: (505) 334-6178 Fax: (505) 334-6170

District IV

1220 S. St. Francis Dr., Santa Fe, NM 87505
Phone: (505) 476-3460 Fax: (505) 476-3462

State of New Mexico

Form C-102

HOBBS OGD
Energy, Minerals & Natural Resources Department

Revised August 1, 2011

Submit one copy to appropriate

District Office

OIL CONSERVATION DIVISION

APR 11 2014
1220 South St. Francis Dr.

Santa Fe, NM 87505

☐ AMENDED REPORT

RECEIVED

WELL LOCATION AND ACREAGE DEDICATION PLAT

¹ API Number 30-025-41795		² Pool Code 59900		³ Pool Name TRIPLE X; BONE SPRING	
⁴ Property Code 30884		⁵ Property Name THISTLE UNIT			⁶ Well Number 54H
⁷ OGRID No. 6137		⁸ Operator Name DEVON ENERGY PRODUCTION COMPANY, L.P.			⁹ Elevation 3700.8

¹⁰ Surface Location									
UL or lot no. A	Section 28	Township 23 S	Range 33 E	Lot Idn	Feet from the 200	North/South line NORTH	Feet from the 1100	East/West line EAST	County LEA

¹¹ Bottom Hole Location If Different From Surface									
UL or lot no. P	Section 28	Township 23 S	Range 33 E	Lot Idn	Feet from the 330	North/South line SOUTH	Feet from the 660	East/West line EAST	County LEA

¹² Dedicated Acres 160	¹³ Joint or Infill	¹⁴ Consolidation Code	¹⁵ Order No.
---	-------------------------------	----------------------------------	-------------------------

No allowable will be assigned to this completion until all interests have been consolidated or a non-standard unit has been approved by the division.

<p>N89°36'00"E 2635.23 FT</p> <p>NW CORNER SEC. 28 LAT. = 32.2829532°N LONG. = 103.5858118°W</p> <p>NMSP EAST (FT) N = 467476.09 E = 772348.65</p>		<p>N89°36'41"E 2636.41 FT</p> <p>N O CORNER SEC. 28 LAT. = 32.2829531°N LONG. = 103.5772866°W</p> <p>NMSP EAST (FT) N = 467494.48 E = 774983.29</p>		<p>N89°36'41"E 2636.41 FT</p> <p>NE CORNER SEC. 28 LAT. = 32.2829509°N LONG. = 103.5687577°W</p> <p>NMSP EAST (FT) N = 467512.36 E = 777619.11</p>	
<p>W O CORNER SEC. 28 LAT. = 32.2756352°N LONG. = 103.5858099°W</p> <p>NMSP EAST (FT) N = 464835.64 E = 772367.82</p>		<p>THISTLE UNIT #54H ELEV. = 3700.8' LAT. = 32.2824021°N (NAD83) LONG. = 103.5723160°W</p> <p>NMSP EAST (FT) N = 467304.91 E = 776520.87</p>		<p>E O CORNER SEC. 28 LAT. = 32.2756899°N LONG. = 103.5687542°W</p> <p>NMSP EAST (FT) N = 464870.84 E = 777639.03</p>	
<p>NOTE: LATITUDE AND LONGITUDE COORDINATES ARE SHOWN USING THE NORTH AMERICAN DATUM OF 1983 (NAD83). LISTED NEW MEXICO STATE PLANE EAST COORDINATES ARE GRID (NAD83). BASIS OF BEARING AND DISTANCES USED ARE NEW MEXICO STATE PLANE EAST COORDINATES MODIFIED TO THE SURFACE.</p>		<p>BOTTOM OF HOLE LAT. = 32.2693440°N LONG. = 103.5708885°W NMSP EAST (FT) N = 462557.53 E = 776995.78</p>		<p>BOTTOM OF HOLE LAT. = 32.2684419°N LONG. = 103.5687493°W NMSP EAST (FT) N = 462234.07 E = 777659.32</p>	
<p>SW CORNER SEC. 28 LAT. = 32.2684591°N LONG. = 103.5858093°W</p> <p>NMSP EAST (FT) N = 462203.15 E = 772386.14</p>		<p>S O CORNER SEC. 28 LAT. = 32.2684508°N LONG. = 103.5772748°W</p> <p>NMSP EAST (FT) N = 462218.61 E = 775024.12</p>		<p>SE CORNER SEC. 28 LAT. = 32.2684419°N LONG. = 103.5687493°W</p> <p>NMSP EAST (FT) N = 462234.07 E = 777659.32</p>	
<p>S89°39'51"W 2638.55 FT</p>		<p>S89°39'50"W 2635.77 FT</p>		<p>S89°39'50"W 2635.77 FT</p>	

¹⁷ OPERATOR CERTIFICATION

I hereby certify that the information contained herein is true and complete to the best of my knowledge and belief, and that this organization either owns a working interest or unleased mineral interest in the land including the proposed bottom hole location or has a right to drill this well at this location pursuant to a contract with an owner of such a mineral or working interest, or to a voluntary pooling agreement or a compulsory pooling order heretofore entered by the division.

Signature: *[Signature]* Date: **11/18/2013**

David H. Cook, Regulatory Specialist

Printed Name

david.cook@dmn.com

E-mail Address

¹⁸ SURVEYOR CERTIFICATION

I hereby certify that the well location shown on this plat was plotted from field notes of actual surveys made by me or under my supervision, and that the same is true and correct to the best of my belief.

OCTOBER 24 2013

Date of Survey: **12797**

Signature and Seal of Professional Surveyor: *[Signature]*


Certificate Number: **PL 12797**

SURVEY NO. 2223A

APR 21 2014

SECTION 28, TOWNSHIP 23 SOUTH, RANGE 33 EAST, N.M.P.M.
LEA COUNTY, STATE OF NEW MEXICO
SITE MAP

NOTE: LATITUDE AND LONGITUDE COORDINATES ARE SHOWN USING THE NORTH AMERICAN DATUM OF 1983 (NAD83). LISTED NEW MEXICO STATE PLANE EAST COORDINATES ARE GRID (NAD83). BASIS OF BEARING AND DISTANCES USED ARE NEW MEXICO STATE PLANE EAST COORDINATES MODIFIED TO THE SURFACE

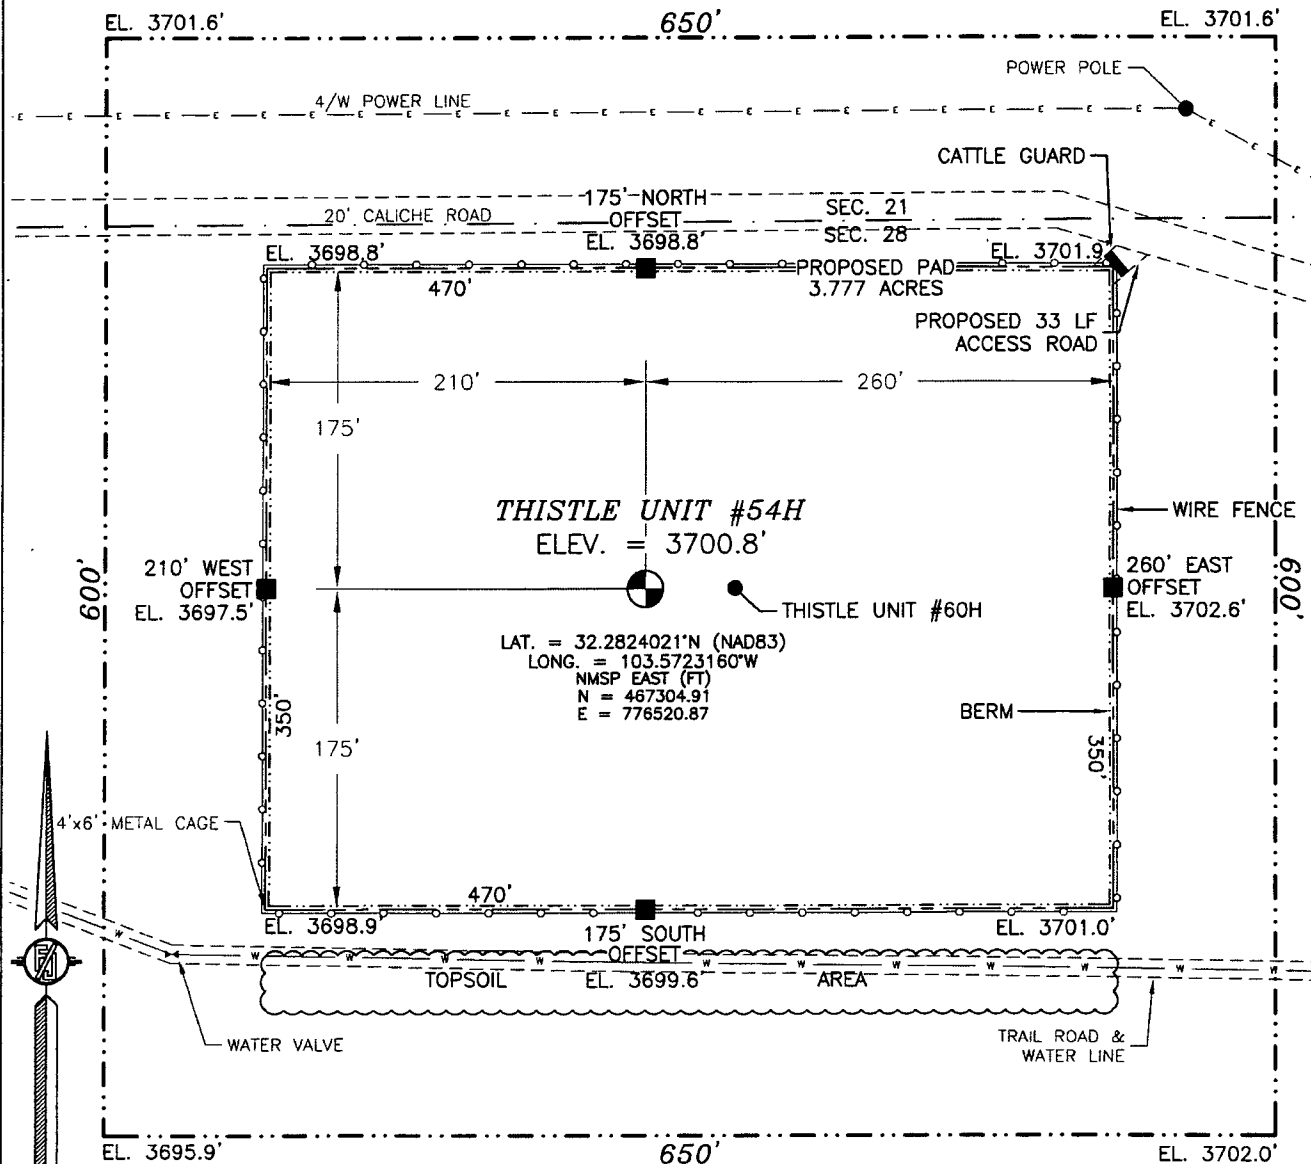

0 10 50 100 200
SCALE 1" = 100'

DIRECTIONS TO LOCATION

FROM STATE HIGHWAY 128 AND BRININSTOOL ROAD (CALICHE) GO NORTH ON BRININSTOOL ROAD 4.0 MILES, TURN RIGHT ON CALICHE ROAD (XL ROAD) AND GO EAST 0.5 MILES, TURN LEFT AND GO NORTH 0.8 MILES, BEND LEFT AND GO NORTHWEST 0.2 MILES, TURN LEFT AND GO WEST 200' AND LOCATION IS ON THE LEFT 200'.

DEVON ENERGY PRODUCTION COMPANY, L.P.

THISTLE UNIT #54H

LOCATED 200 FT. FROM THE NORTH LINE
AND 1100 FT. FROM THE EAST LINE OF
SECTION 28, TOWNSHIP 23 SOUTH,
RANGE 33 EAST, N.M.P.M.
LEA COUNTY, STATE OF NEW MEXICO


OCTOBER 24, 2013

SURVEY NO. 2223A

MADRON SURVEYING, INC. 301 SOUTH CANAL (575) 234-3341

CARLSBAD, NEW MEXICO

SECTION 28, TOWNSHIP 23 SOUTH, RANGE 33 EAST, N.M.P.M.
LEA COUNTY, STATE OF NEW MEXICO
LOCATION VERIFICATION MAP

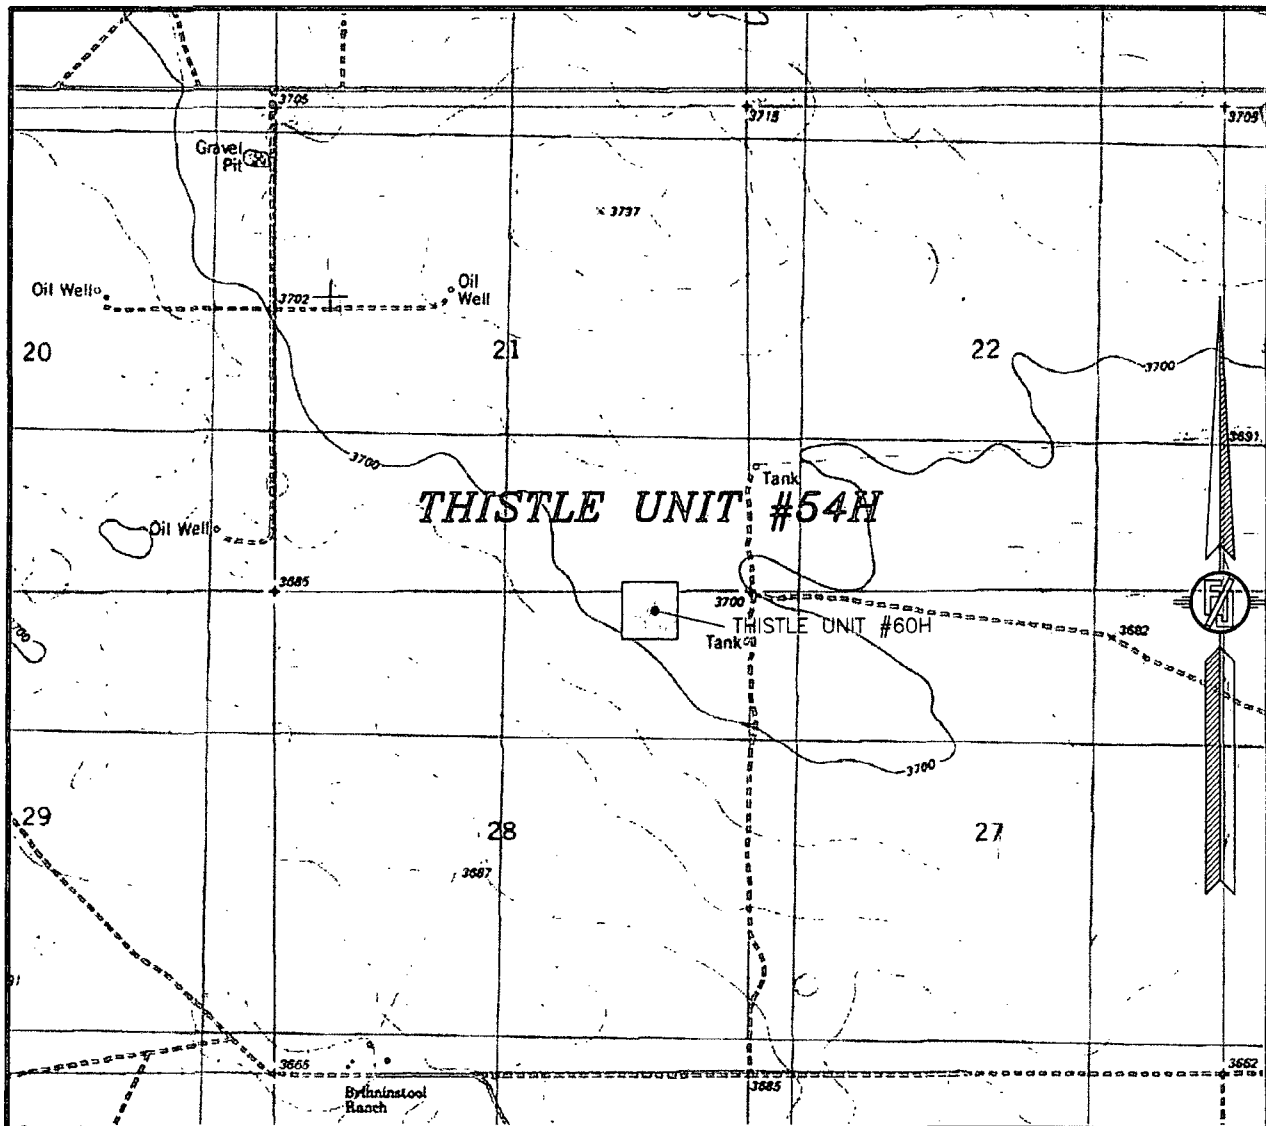

USGS QUAD MAP:
TIP TOP WELLS

NOT TO SCALE

DEVON ENERGY PRODUCTION COMPANY, L.P.

THISTLE UNIT #54H


LOCATED 200 FT. FROM THE NORTH LINE
AND 1100 FT. FROM THE EAST LINE OF
SECTION 28, TOWNSHIP 23 SOUTH,
RANGE 33 EAST, N.M.P.M.
LEA COUNTY, STATE OF NEW MEXICO

OCTOBER 24, 2013

SURVEY NO. 2223A

MADRON SURVEYING, INC. 301 SOUTH CANAL CARLSBAD, NEW MEXICO
(575) 234-3341

SECTION 28, TOWNSHIP 23 SOUTH, RANGE 33 EAST, N.M.P.M.
LEA COUNTY, STATE OF NEW MEXICO
VICINITY MAP

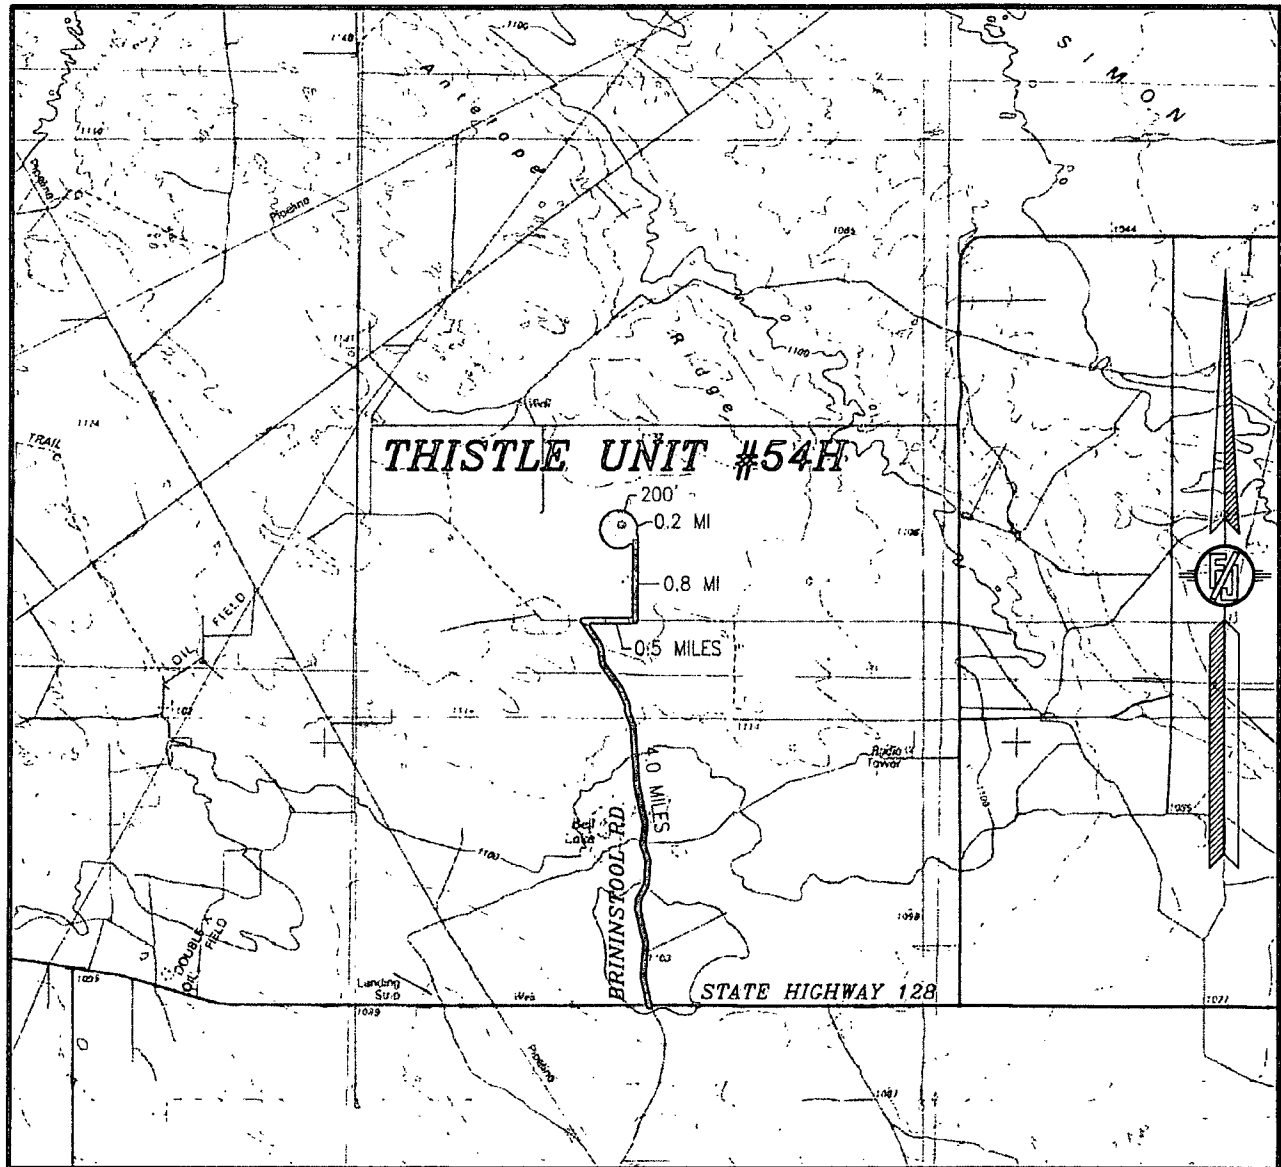

NOT TO SCALE

DEVON ENERGY PRODUCTION COMPANY, L.P.

THISTLE UNIT #54H

LOCATED 200 FT. FROM THE NORTH LINE
AND 1100 FT. FROM THE EAST LINE OF
SECTION 28, TOWNSHIP 23 SOUTH,
RANGE 33 EAST, N.M.P.M.
LEA COUNTY, STATE OF NEW MEXICO

DIRECTIONS TO LOCATION


FROM STATE HIGHWAY 128 AND BRINSTOOL ROAD (CALICHE) GO
NORTH ON BRINSTOOL ROAD 4.0 MILES, TURN RIGHT ON CALICHE
ROAD (XL ROAD) AND GO EAST 0.5 MILES, TURN LEFT AND GO
NORTH 0.8 MILES, BEND LEFT AND GO NORTHWEST 0.2 MILES, TURN
LEFT AND GO WEST 200' AND LOCATION IS ON THE LEFT 200'.

OCTOBER 24, 2013

MADRON SURVEYING, INC. 301 SOUTH CANAL (575) 234-3341 CARLSBAD, NEW MEXICO

SURVEY NO. 2223A

SECTION 28, TOWNSHIP 23 SOUTH, RANGE 33 EAST, N.M.P.M.
LEA COUNTY, STATE OF NEW MEXICO
AERIAL PHOTO

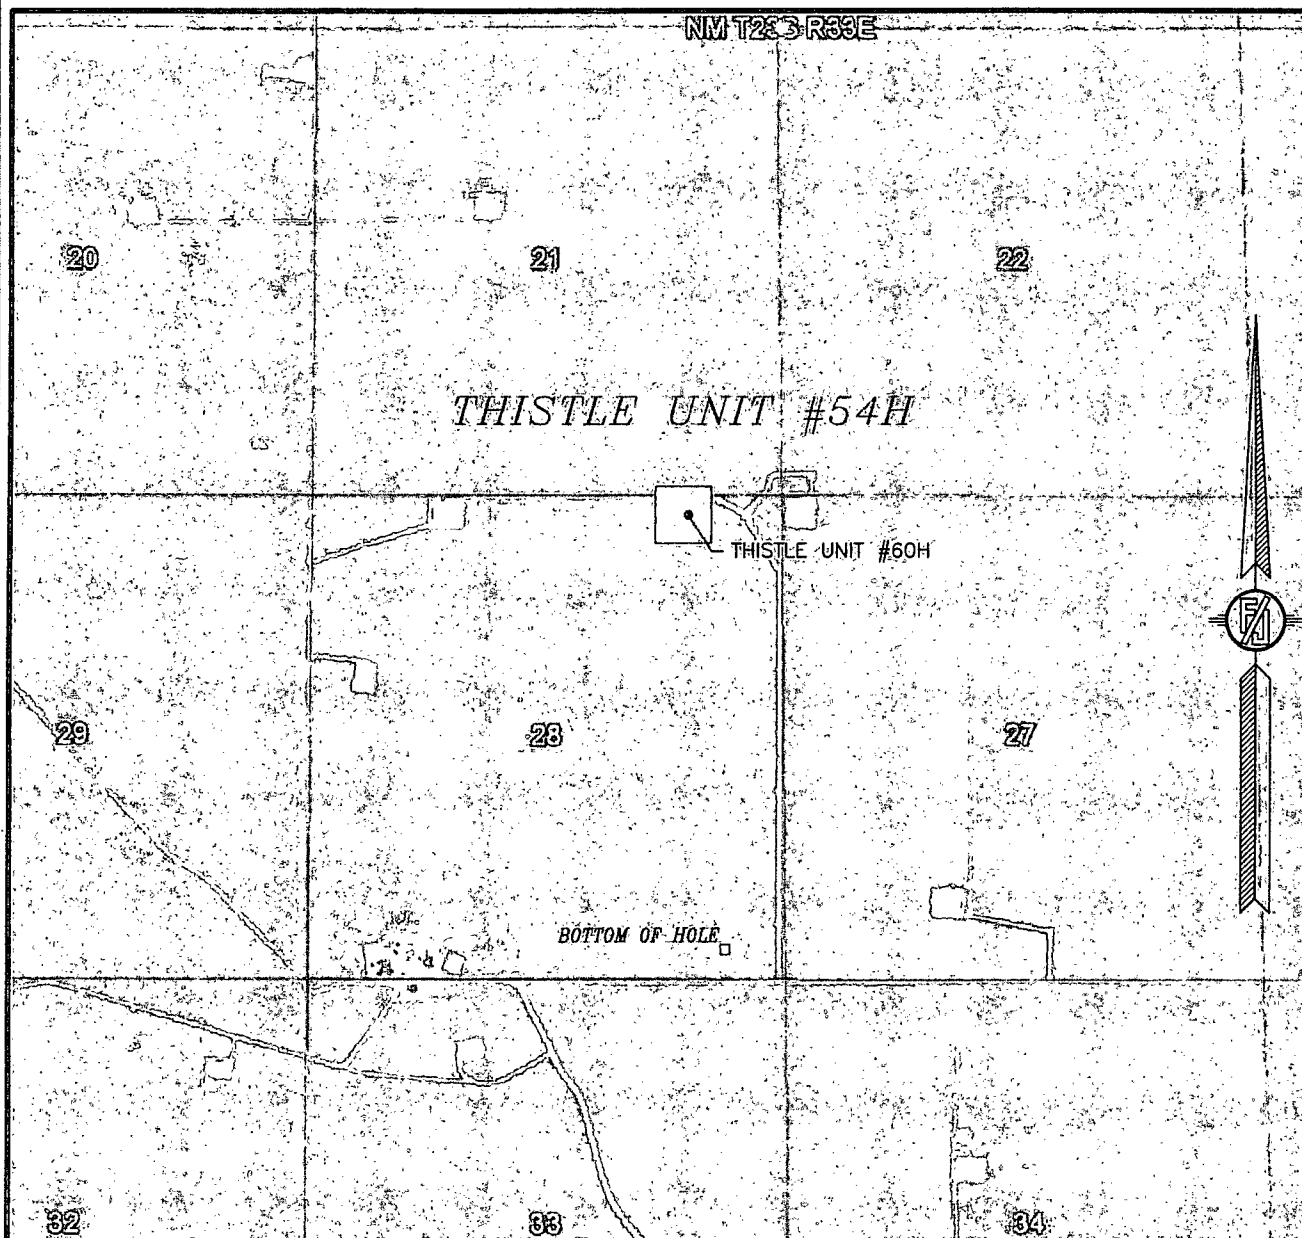

NOT TO SCALE
AERIAL PHOTO:
GOOGLE EARTH
MARCH 2012

DEVON ENERGY PRODUCTION COMPANY, L.P.

THISTLE UNIT #54H

LOCATED 200 FT. FROM THE NORTH LINE
AND 1100 FT. FROM THE EAST LINE OF
SECTION 28, TOWNSHIP 23 SOUTH,
RANGE 33 EAST, N.M.P.M.
LEA COUNTY, STATE OF NEW MEXICO


OCTOBER 24, 2013

SURVEY NO. 2223A

MADRON SURVEYING, INC. 301 SOUTH CANAL (575) 234-3341 CARLSBAD, NEW MEXICO

4" BURIED POLY FIBER FLEX FLOW LINE FROM THE THISTLE UNIT #54H & #60H TO THE THISTLE CENTRAL BATTERY

DEVON ENERGY PRODUCTION COMPANY, L.P.
CENTERLINE SURVEY OF A PIPELINE CROSSING
SECTION 28, TOWNSHIP 23 SOUTH, RANGE 33 EAST, N.M.P.M.
LEA COUNTY, STATE OF NEW MEXICO
DECEMBER 18, 2013

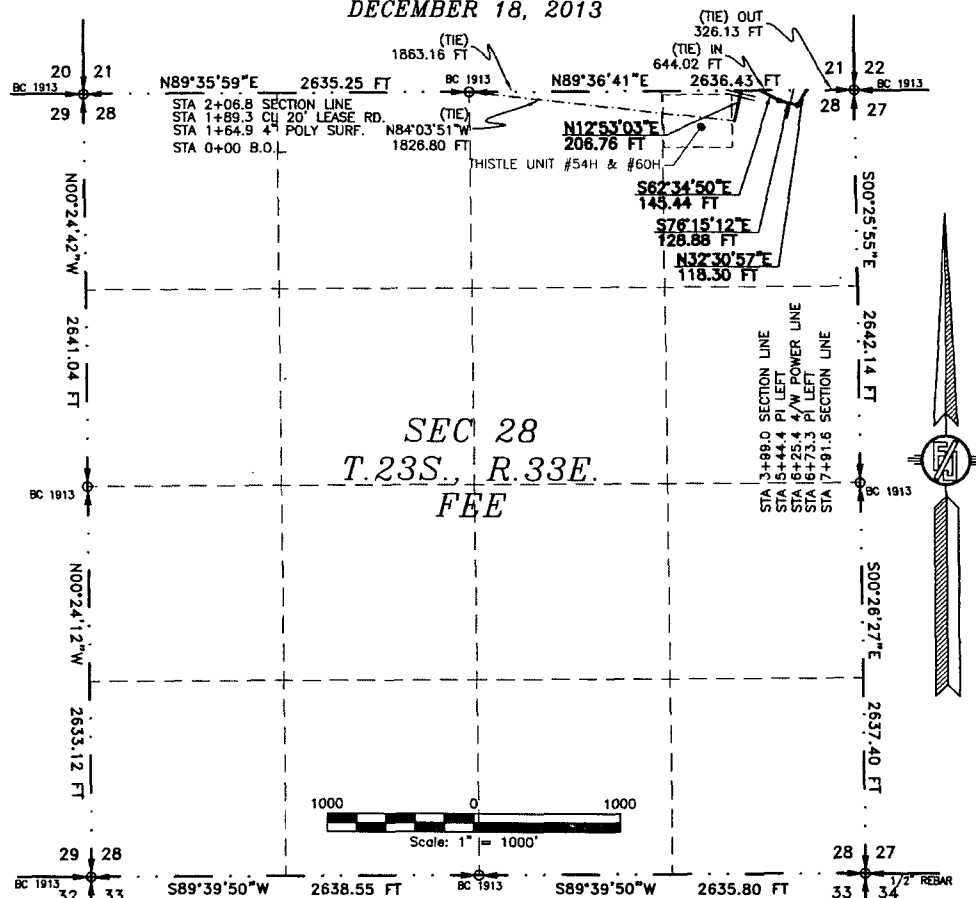

DESCRIPTION

A STRIP OF LAND 30 FEET WIDE CROSSING FEE LAND IN SECTION 28, TOWNSHIP 23 SOUTH, RANGE 33 EAST, N.M.P.M., LEA COUNTY, STATE OF NEW MEXICO AND BEING 15 FEET EACH SIDE OF THE FOLLOWING DESCRIBED CENTERLINE SURVEY:

FROM B.O.L. TO SEC. 21
BEGINNING AT A POINT WITHIN THE NE/4 NE/4 OF SAID SECTION 28, TOWNSHIP 23 SOUTH, RANGE 33 EAST, N.M.P.M., WHENCE THE NORTH QUARTER CORNER OF SAID SECTION 28, TOWNSHIP 23 SOUTH, RANGE 33 EAST, N.M.P.M. BEARS N84°03'51"W, A DISTANCE OF 1826.80 FEET;

THENCE N12°53'03"E A DISTANCE OF 206.76 FEET THE TERMINUS OF THIS CENTERLINE SURVEY, WHENCE THE NORTH QUARTER CORNER OF SAID SECTION 28, TOWNSHIP 23 SOUTH, RANGE 33 EAST, N.M.P.M. BEARS S89°36'41"W, A DISTANCE OF 1863.16 FEET;

SAID STRIP OF LAND BEING 206.76 FEET OR 12.53 RODS IN LENGTH, CONTAINING 0.142 ACRES MORE OR LESS AND BEING ALLOCATED BY FORTIES AS FOLLOWS:

NE/4 NE/4 206.76 LF. 12.53 RODS 0.142 ACRES

FROM SEC. 21 TO SEC. 21

BEGINNING AT A POINT WITHIN THE NE/4 NE/4 OF SAID SECTION 28, TOWNSHIP 23 SOUTH, RANGE 33 EAST, N.M.P.M., WHENCE THE NORTHEAST CORNER OF SAID SECTION 28, TOWNSHIP 23 SOUTH, RANGE 33 EAST, N.M.P.M. BEARS N89°36'41"E, A DISTANCE OF 644.02 FEET;

THENCE S62°34'50"E A DISTANCE OF 145.44 FEET TO AN ANGLE POINT OF THE LINE HEREIN DESCRIBED;

THENCE S76°15'12"E A DISTANCE OF 128.88 FEET TO AN ANGLE POINT OF THE LINE HEREIN DESCRIBED;

THENCE N32°30'57"E A DISTANCE OF 118.30 FEET THE TERMINUS OF THIS CENTERLINE SURVEY, WHENCE THE NORTHEAST CORNER OF SAID SECTION 28, TOWNSHIP 23 SOUTH, RANGE 33 EAST, N.M.P.M. BEARS N89°36'41"E, A DISTANCE OF 326.13 FEET;

SAID STRIP OF LAND BEING 392.62 FEET OR 23.80 RODS IN LENGTH, CONTAINING 0.270 ACRES MORE OR LESS AND BEING ALLOCATED BY FORTIES AS FOLLOWS:

NE/4 NE/4 392.62 LF. 23.80 RODS 0.270 ACRES

SURVEYOR CERTIFICATE

I, FILMON F. JARAMILLO, A NEW MEXICO PROFESSIONAL SURVEYOR NO. 12797, HEREBY CERTIFY THAT I HAVE CONDUCTED AND AM RESPONSIBLE FOR THIS SURVEY, THAT THIS SURVEY IS TRUE AND CORRECT TO THE BEST OF MY KNOWLEDGE AND BELIEF, AND THAT THIS SURVEY AND PLAT MEET THE MINIMUM STANDARDS FOR LAND SURVEYING IN THE STATE OF NEW MEXICO.

IN WITNESS WHEREOF, THIS CERTIFICATE IS EXECUTED AT CARLSBAD,

NEW MEXICO, THIS 31 DAY OF DECEMBER 2013

GENERAL NOTES

1.) THE INTENT OF THIS ROUTE SURVEY IS TO ACQUIRE AN EASEMENT.

2.) BASIS OF BEARING IS NMSP EAST MODIFIED TO SURFACE COORDINATES.


SHEET: 1-5

MADRON SURVEYING, INC. 301 SOUTH CANAL CARLSBAD, NEW MEXICO 88220 Phone (575) 234-3341

SURVEY NO. 2546

4" BURIED POLY FIBER FLEX FLOW LINE FROM THE THISTLE UNIT #54H & #60H TO THE THISTLE CENTRAL BATTERY

DEVON ENERGY PRODUCTION COMPANY, L.P.
CENTERLINE SURVEY OF A PIPELINE CROSSING
SECTION 21, TOWNSHIP 23 SOUTH, RANGE 33 EAST, N.M.P.M.
LEA COUNTY, STATE OF NEW MEXICO
DECEMBER 18, 2013

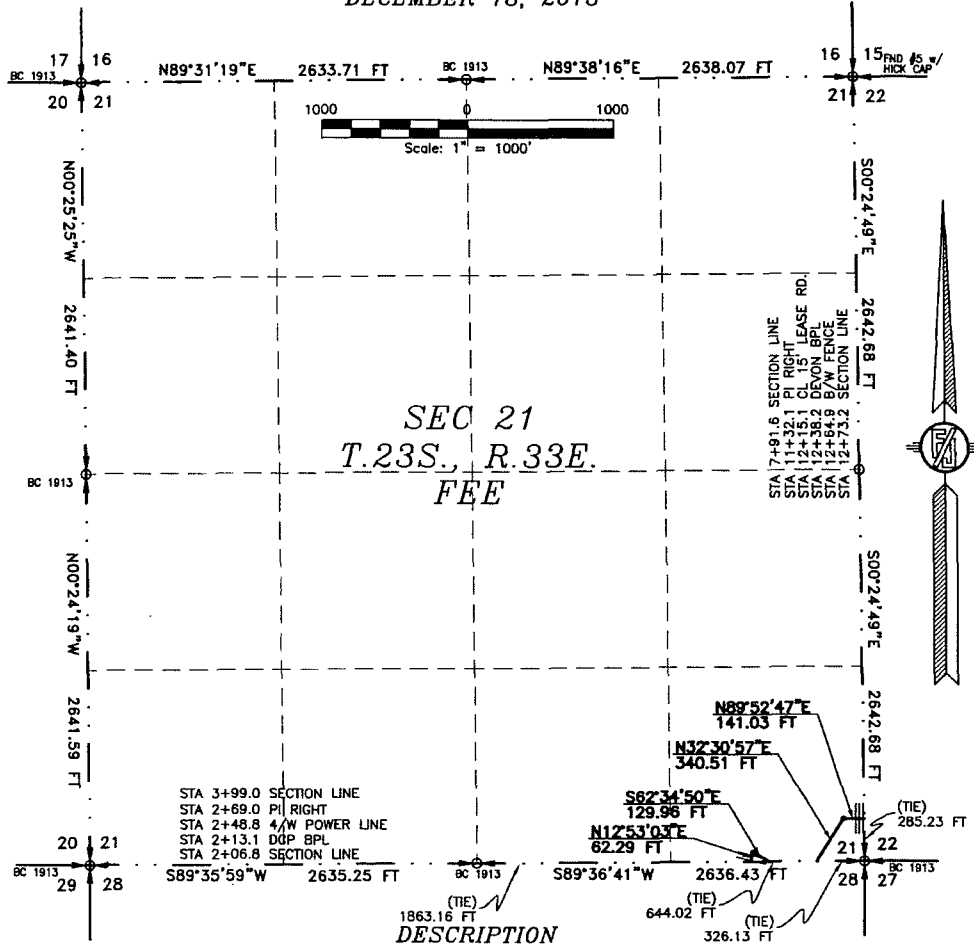

A STRIP OF LAND 30 FEET WIDE CROSSING FEE LAND IN SECTION 21, TOWNSHIP 23 SOUTH, RANGE 33 EAST, N.M.P.M., LEA COUNTY, STATE OF NEW MEXICO AND BEING 15 FEET EACH SIDE OF THE FOLLOWING DESCRIBED CENTERLINE SURVEY:

FROM SEC. 28 TO SEC. 28

BEGINNING AT A POINT WITHIN THE SE/4 SE/4 OF SAID SECTION 21, TOWNSHIP 23 SOUTH, RANGE 33 EAST, N.M.P.M., WHENCE THE SOUTH QUARTER CORNER OF SAID SECTION 21, TOWNSHIP 23 SOUTH, RANGE 33 EAST, N.M.P.M. BEARS S89°36'41"W, A DISTANCE OF 1863.16 FEET;

THENCE N12°53'03"E A DISTANCE OF 62.29 FEET TO AN ANGLE POINT OF THE LINE HEREIN DESCRIBED;

THENCE S62°34'50"E A DISTANCE OF 129.96 FEET THE TERMINUS OF THIS CENTERLINE SURVEY, WHENCE THE SOUTHEAST CORNER OF SAID SECTION 21, TOWNSHIP 23 SOUTH, RANGE 33 EAST, N.M.P.M. BEARS N89°36'41"E, A DISTANCE OF 644.02 FEET;

SAID STRIP OF LAND BEING 192.25 FEET OR 11.65 RODS IN LENGTH, CONTAINING 0.132 ACRES MORE OR LESS AND BEING ALLOCATED BY FORTIES AS FOLLOWS:

SE/4 SE/4 192.25 L.F. 11.65 RODS 0.132 ACRES

FROM SEC. 28 TO SEC. 22

BEGINNING AT A POINT WITHIN THE SE/4 SE/4 OF SAID SECTION 21, TOWNSHIP 23 SOUTH, RANGE 33 EAST, N.M.P.M., WHENCE THE SOUTHEAST CORNER OF SAID SECTION 21, TOWNSHIP 23 SOUTH, RANGE 33 EAST, N.M.P.M. BEARS N89°36'41"E, A DISTANCE OF 326.13 FEET;

THENCE N32°30'57"E A DISTANCE OF 340.51 FEET TO AN ANGLE POINT OF THE LINE HEREIN DESCRIBED;

THENCE N89°52'47"E A DISTANCE OF 141.03 FEET THE TERMINUS OF THIS CENTERLINE SURVEY, WHENCE THE SOUTHEAST CORNER OF SAID SECTION 21, TOWNSHIP 23 SOUTH, RANGE 33 EAST, N.M.P.M. BEARS S00°24'49"E, A DISTANCE OF 285.23 FEET;

SAID STRIP OF LAND BEING 481.54 FEET OR 29.18 RODS IN LENGTH, CONTAINING 0.332 ACRES MORE OR LESS AND BEING ALLOCATED BY FORTIES AS FOLLOWS:

SE/4 SE/4 481.54 L.F. 29.18 RODS 0.332 ACRES

GENERAL NOTES

1.) THE INTENT OF THIS ROUTE SURVEY IS TO ACQUIRE AN EASEMENT.

2.) BASIS OF BEARING IS NMSP EAST MODIFIED TO SURFACE COORDINATES.

SURVEYOR CERTIFICATE

I, FILMON F. JARAMILLO, A NEW MEXICO PROFESSIONAL SURVEYOR NO. 12797, HEREBY CERTIFY THAT I HAVE CONDUCTED AND AM RESPONSIBLE FOR THIS SURVEY, THAT THIS SURVEY IS TRUE AND CORRECT TO THE BEST OF MY KNOWLEDGE AND BELIEF, AND THAT THIS SURVEY AND PLAT MEET THE MINIMUM STANDARDS FOR LAND SURVEYING IN THE STATE OF NEW MEXICO.

IN WITNESS WHEREOF, THIS CERTIFICATE IS EXECUTED AT CARLSBAD,

NEW MEXICO, THIS 18 DAY OF DECEMBER 2013

Filmon F. Jaramillo
FILMON F. JARAMILLO, PLS. 12797

MADRON SURVEYING, INC.
301 SOUTH CANAL
CARLSBAD, NEW MEXICO 88220
Phone (575) 234-3341


SURVEY NO. 2546

SHEET: 2-5

MADRON SURVEYING, INC. 301 SOUTH CANAL (575) 234-3341 CARLSBAD, NEW MEXICO

4" BURIED POLY FIBER FLEX FLOW LINE FROM THE THISTLE UNIT #54H & #60H TO THE THISTLE CENTRAL BATTERY

DEVON ENERGY PRODUCTION COMPANY, L.P.
CENTERLINE SURVEY OF A PIPELINE CROSSING
SECTION 22, TOWNSHIP 23 SOUTH, RANGE 33 EAST, N.M.P.M.
LEA COUNTY, STATE OF NEW MEXICO
DECEMBER 18, 2013

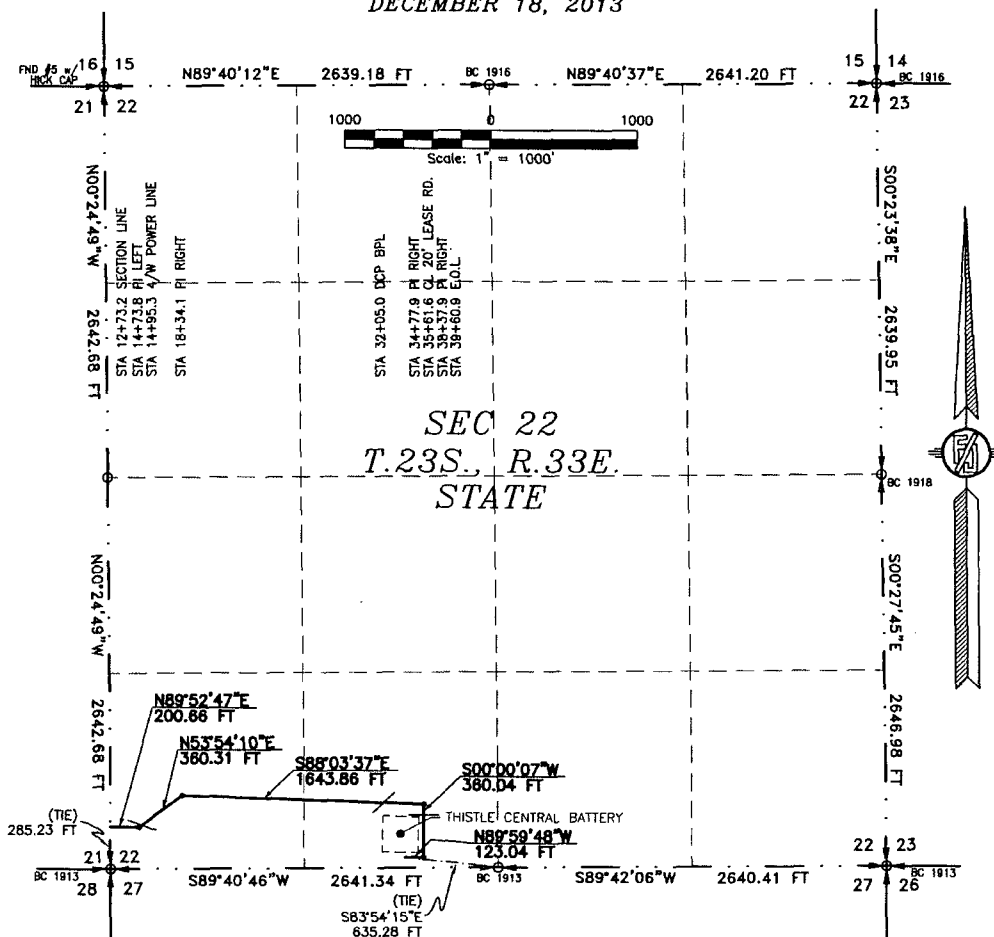

DESCRIPTION

A STRIP OF LAND 30 FEET WIDE CROSSING STATE OF NEW MEXICO LAND IN SECTION 22, TOWNSHIP 23 SOUTH, RANGE 33 EAST, N.M.P.M., LEA COUNTY, STATE OF NEW MEXICO AND BEING 15 FEET EACH SIDE OF THE FOLLOWING DESCRIBED CENTERLINE SURVEY:

BEGINNING AT A POINT WITHIN THE SW/4 SW/4 OF SAID SECTION 22, TOWNSHIP 23 SOUTH, RANGE 33 EAST, N.M.P.M., WHENCE THE SOUTHWEST CORNER OF SAID SECTION 22, TOWNSHIP 23 SOUTH, RANGE 33 EAST, N.M.P.M. BEARS S00°24'49\"E, A DISTANCE OF 285.23 FEET;

THENCE N89°52'47\"E A DISTANCE OF 200.66 FEET TO AN ANGLE POINT OF THE LINE HEREIN DESCRIBED;

THENCE N53°54'10\"E A DISTANCE OF 360.31 FEET TO AN ANGLE POINT OF THE LINE HEREIN DESCRIBED;

THENCE S88°03'37\"E A DISTANCE OF 1643.86 FEET TO AN ANGLE POINT OF THE LINE HEREIN DESCRIBED;

THENCE S00°00'07\"W A DISTANCE OF 360.04 FEET TO AN ANGLE POINT OF THE LINE HEREIN DESCRIBED;

THENCE N89°59'48\"W A DISTANCE OF 123.04 FEET THE TERMINUS OF THIS CENTERLINE SURVEY, WHENCE THE SOUTH QUARTER CORNER OF SAID SECTION 22, TOWNSHIP 23 SOUTH, RANGE 33 EAST, N.M.P.M. BEARS S83°54'15\"E, A DISTANCE OF 635.28 FEET;

SAID STRIP OF LAND BEING 2687.91 FEET OR 162.91 RODS IN LENGTH, CONTAINING 1.852 ACRES MORE OR LESS AND BEING ALLOCATED BY FORTIES AS FOLLOWS:

SW/4 SW/4	1388.91 L.F.	84.18 RODS	0.957 ACRES
SE/4 SW/4	1299.00 L.F.	78.73 RODS	0.895 ACRES

SURVEYOR CERTIFICATE

I, FILMON F. JARAMILLO, A NEW MEXICO PROFESSIONAL SURVEYOR NO. 12797, HEREBY CERTIFY THAT I HAVE CONDUCTED AND AM RESPONSIBLE FOR THIS SURVEY, THAT THIS SURVEY IS TRUE AND CORRECT TO THE BEST OF MY KNOWLEDGE AND BELIEF, AND THAT THIS SURVEY AND PLAT MEET THE MINIMUM STANDARDS FOR LAND SURVEYING IN THE STATE OF NEW MEXICO.

IN WITNESS WHEREOF, THIS CERTIFICATE IS EXECUTED AT CARLSBAD,

NEW MEXICO, THIS 18 DAY OF DECEMBER 2013

GENERAL NOTES

1.) THE INTENT OF THIS ROUTE SURVEY IS TO ACQUIRE AN EASEMENT.

2.) BASIS OF BEARING IS NMSP EAST MODIFIED TO SURFACE COORDINATES.

MADRON SURVEYING, INC.
301 SOUTH CANAL
CARLSBAD, NEW MEXICO 88220
Phone (575) 234-3341


SURVEY NO. 2546

SHEET: 3-5

MADRON SURVEYING, INC. CARLSBAD, NEW MEXICO

4" BURIED POLY FIBER FLEX FLOW LINE FROM THE THISTLE UNIT #54H & #60H TO THE THISTLE CENTRAL BATTERY

DEVON ENERGY PRODUCTION COMPANY, L.P.
CENTERLINE SURVEY OF A PIPELINE CROSSING
SECTION 28, 21, 22, TOWNSHIP 23 SOUTH, RANGE 33 EAST, N.M.P.M.
LEA COUNTY, STATE OF NEW MEXICO
DECEMBER 18, 2013

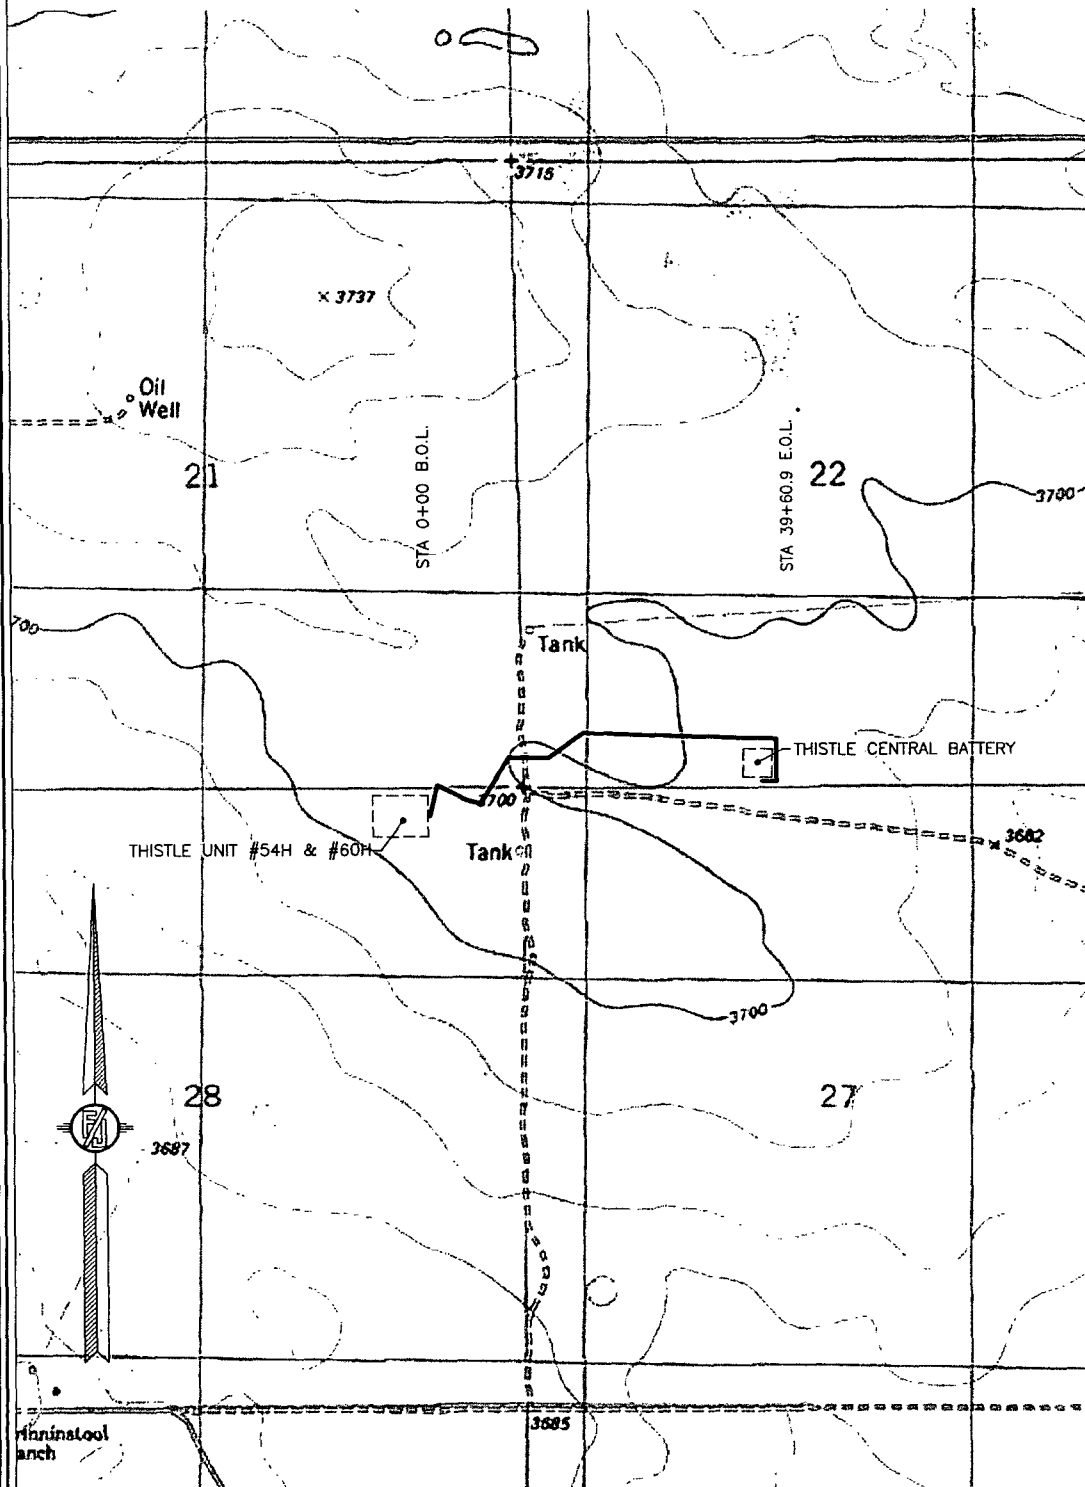


SHEET: 4-5

SURVEY NO. 2546

MADRON SURVEYING, INC. 301 SOUTH CANAL CARLSBAD, NEW MEXICO
(575) 234-3341

4" BURIED POLY FIBER FLEX FLOW LINE FROM THE THISTLE UNIT #54H & #60H TO THE THISTLE CENTRAL BATTERY

DEVON ENERGY PRODUCTION COMPANY, L.P.
CENTERLINE SURVEY OF A PIPELINE CROSSING
SECTION 28, 21, 22, TOWNSHIP 23 SOUTH, RANGE 33 EAST, N.M.P.M.
LEA COUNTY, STATE OF NEW MEXICO
DECEMBER 18, 2013

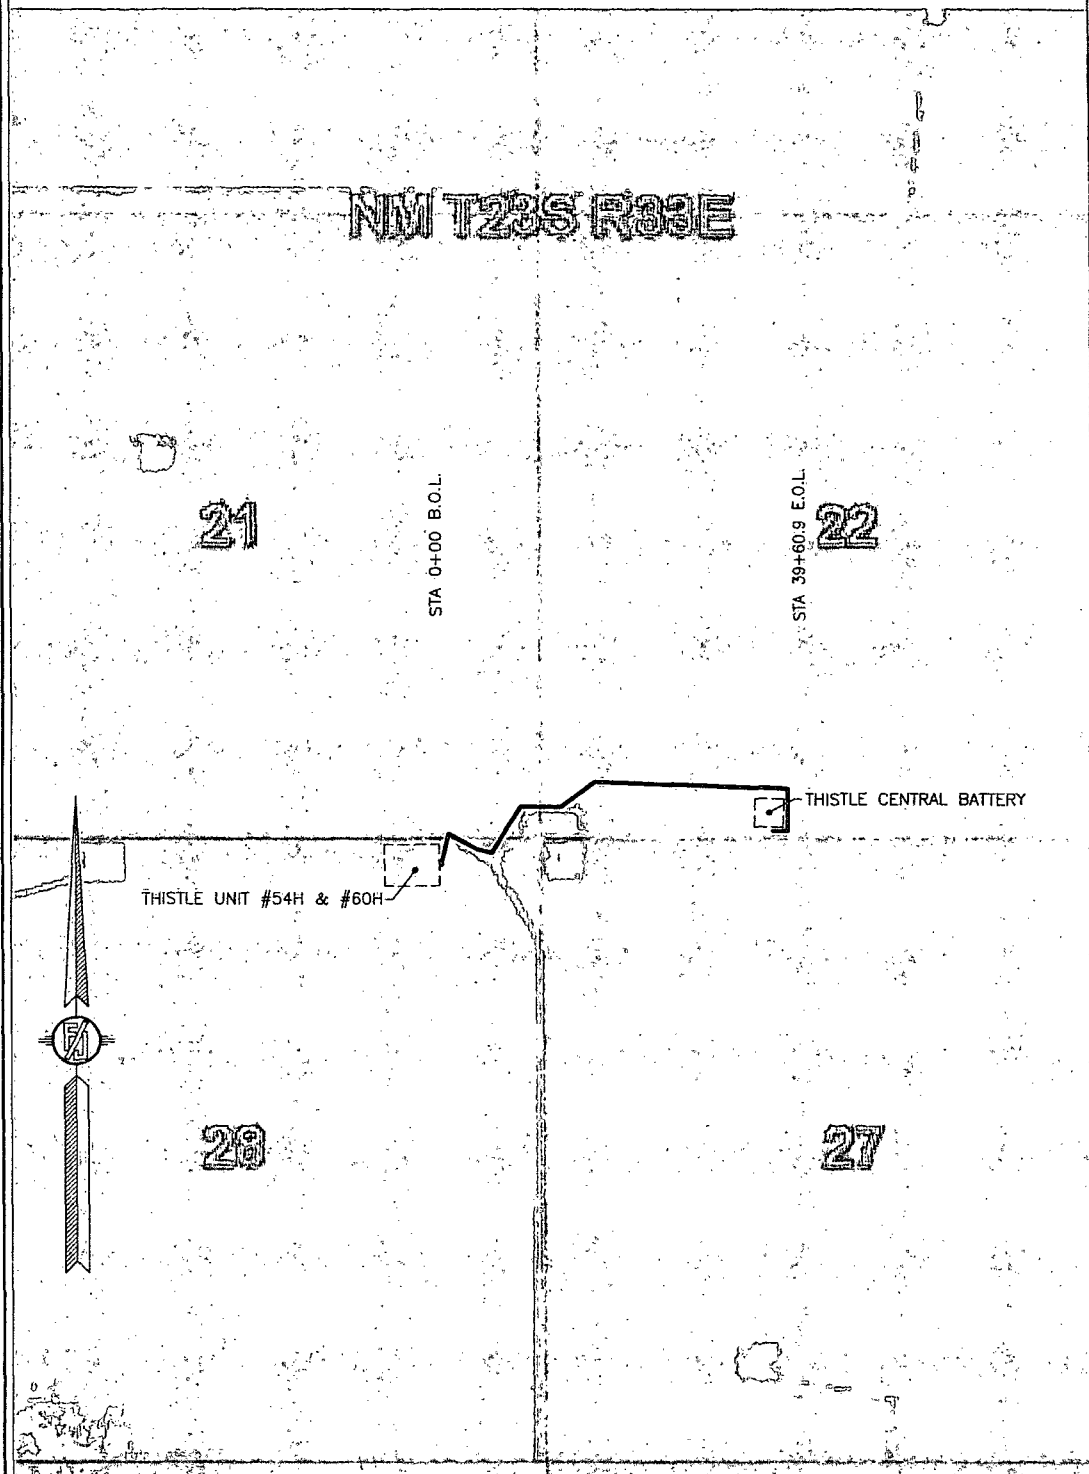

SHEET: 5-5

MADRON SURVEYING, INC. 301 SOUTH CANAL CARLSBAD, NEW MEXICO
(575) 234-3341

SURVEY NO. 2546

Thistle Unit 54H, 60H to Thistle Unit Central Battery Proposed flowline

Thistle Unit Central Battery Pad

Thistle Unit 55H & 61H

Newly Drilled Thistle Unit 56H, 57H, 58H

Thistle Unit 54H & 60H



0 335 670 1,340 Feet

Flowline will follow within road ROW, but 10' off of existing roads

The 4.5" buried flowline will be operated at a pressure of 750 psi with a burst pressure of 1800 # psi.

This map is for illustrative purposes only and is neither a legally recorded map nor a survey and is not intended to be used as one. Devon makes no warranty, representation, or guarantee of any kind regarding this map.

Legend

 Sections

Proposed_lines

TYPE

 FLOW LINE

Estimated distances to nearest wellbores:

- *From SHL: Thistle Unit 20H 1285 ft E
- *From BHL: Thistle Unit 65H 645 ft S

