

District I
1625 N. French Dr., Hobbs, NM 88240
Phone: (575) 393-6161 Fax: (575) 393-0720
District II
811 S. First St., Artesia, NM 88210
Phone: (575) 748-1283 Fax: (575) 748-9720
District III
1000 Rio Brazos Road, Aztec, NM 87410
Phone: (505) 334-6178 Fax: (505) 334-6170
District IV
1220 S. St. Francis Dr., Santa Fe, NM 87505
Phone: (505) 476-3460 Fax: (505) 476-3462

State of New Mexico
Energy, Minerals & Natural Resources Department
OIL CONSERVATION DIVISION
1220 South St. Francis Dr.
Santa Fe, NM 87505

HOBBS OGD

APR 08 2015

RECEIVED

Form C-102
Revised August 1, 2011
Submit one copy to appropriate
District Office

☐ AMENDED REPORT

WELL LOCATION AND ACREAGE DEDICATION PLAT

1 API Number 30-025-42507		2 Pool Code 97900		3 Pool Name RED HILLS UPPER BONE SPRING SHALE	
4 Property Code 314737		5 Property Name EL MAR 21 A3CN FED COM			6 Well Number 1H
7 OGRID NO. 14744		8 Operator Name MEWBOURNE OIL COMPANY			9 Elevation 3274'
10 Surface Location					
UL or lot no. C	Section 21	Township 26S	Range 33E	Lot Idn 190	Feet from the 190
		North/South line NORTH		Feet From the 1965	
		East/West line WEST		County LEA	
11 Bottom Hole Location If Different From Surface					
UL or lot no. N	Section 21	Township 26S	Range 33E	Lot Idn 330	Feet from the 330
		North/South line SOUTH		Feet from the 2310	
		East/West line WEST		County LEA	
12 Dedicated Acres 320/160		13 Joint or Infill		14 Consolidation Code	
15 Order No.					


No allowable will be assigned to this completion until all interest have been consolidated or a non-standard unit has been approved by the division.

		<p>17 OPERATOR CERTIFICATION</p> <p>I hereby certify that the information contained herein is true and complete to the best of my knowledge and belief, and that this organization either owns a working interest or unleased mineral interest in the land including the proposed bottom hole location or has a right to drill this well at this location pursuant to a contract with an owner of such a mineral or working interest, or to a voluntary pooling agreement or a compulsory pooling order heretofore entered by the division.</p> <p>Signature: <i>Bradley Bishop</i> Date: <i>11-18-14</i> Printed Name: BRADLEY BISHOP</p> <p>E-mail Address: _____</p>
<p>18 SURVEYOR CERTIFICATION</p> <p>I hereby certify that the well location shown on this plat was plotted from field notes of actual surveys made by me or under my supervision, and that the same is true and correct to the best of my belief.</p> <p>10-23-2014 Date of Survey</p> <p>Signature and Seal of Professional Surveyor: <i>Robert M. Howett</i></p> <p>19680 Certificate Number</p>		

RRC - Firm No.: TX 10193838 NM 4655451 - Job No.: LS140425

APR 08 2015

MEWBOURNE OIL COMPANY
EL MAR 21 A3CN FED COM #1H
(190' FNL & 1965' FWL)
SECTION 21, T28S, R38E
N. M. P. M., LEA CO., NEW MEXICO

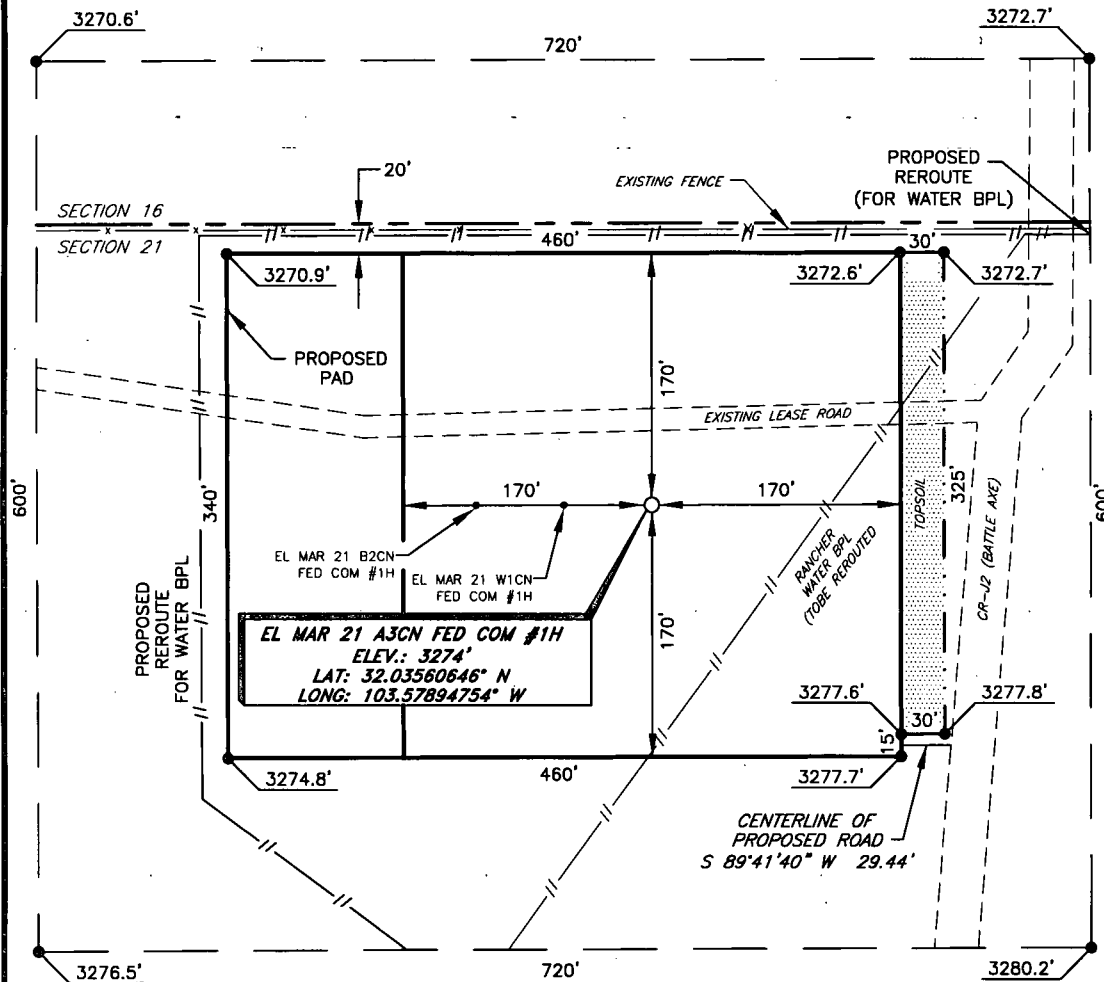

DIRECTIONS TO LOCATION

From the intersection of CR-J1 (Orla) and CR-J2 (Battle Axe),
 Go East On CR-J2 turning North approx. 9.1 miles to onexisting lease road;
 Turn left and go West approx. 230 feet to the location on the left.

SCALE: 1" = 100'
 0 50 100

BEARINGS ARE
 NAD 27 GRID - NM EAST
 DISTANCES ARE
 GROUND.

Firm No.: TX 10193838 NM 4655451

Copyright 2014 - All Rights Reserved


NO.	REVISION	DATE
JOB NO.:	LS140425	
DWG. NO.:	140425PAD	

RRC

308 W. BROADWAY ST., HOBBS, NM 88240 (575) 964-8200

SCALE: 1" = 100'
DATE: 10-23-2014
SURVEYED BY: BK/KR
DRAWN BY: ARJ
APPROVED BY: RMH
SHEET : 1 OF 1

LOCATION VERIFICATION MAP

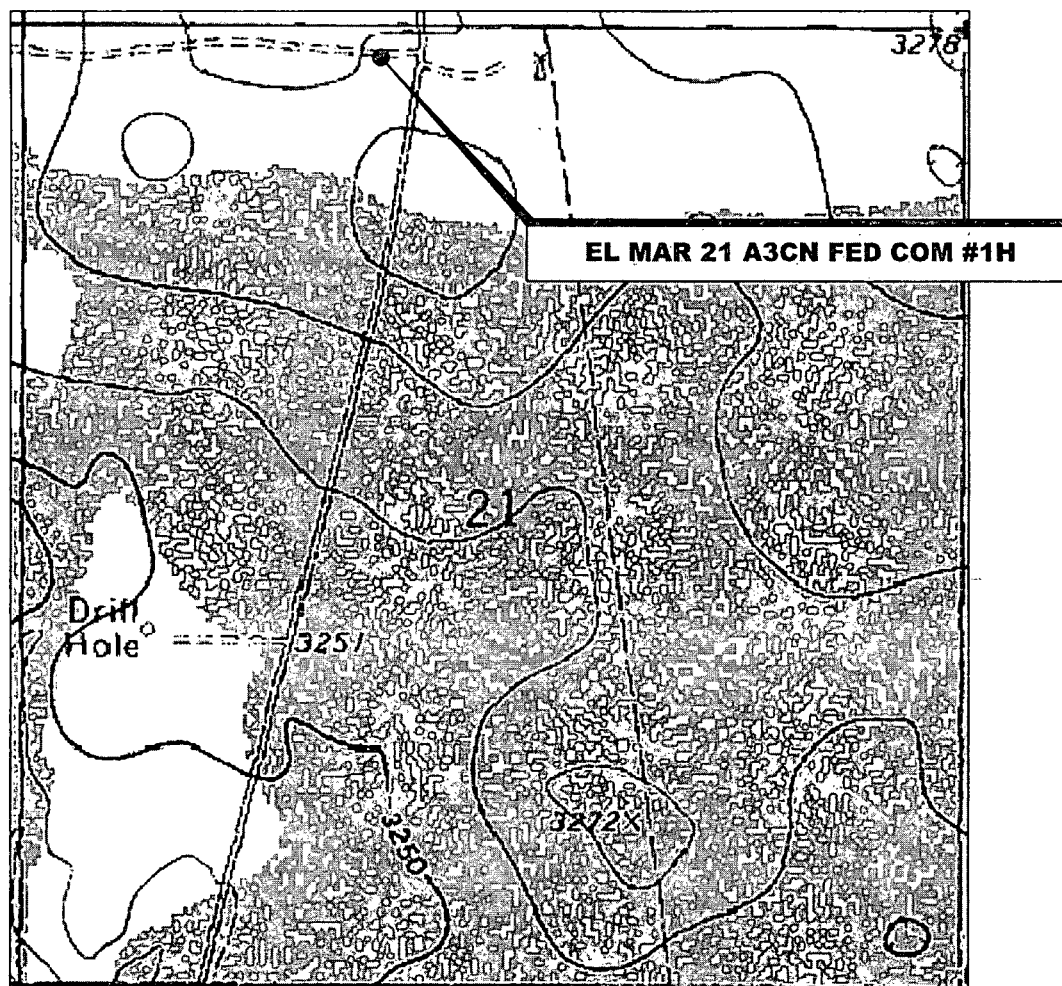

*SECTION 21, TWP. 26 SOUTH, RGE. 33 EAST,
N. M. P. M., LEA CO., NEW MEXICO*

OPERATOR: Mewbourne Oil Company
LEASE: El Mar 21 A3CN Fed Com
WELL NO.: 1H
ELEVATION: 3274'

LOCATION: 190' FNL & 1965' FWL
CONTOUR INTERVAL: 10'
USGS TOPO. SOURCE MAP:
Paduca Breaks East, NM (1973)

Firm No.: TX 10193838 NM 4655451

Copyright 2014 - All Rights Reserved

NO.	REVISION	DATE
JOB NO.: LS140425		
DWG. NO.: 140425LVM		

RRC


308 W. BROADWAY ST., HOBBS, NM 88240 (575) 964-8200

SCALE: 1"=1000'
DATE: 10-23-2014
SURVEYED BY: BK/KR
DRAWN BY: ARJ
APPROVED BY: RMH
SHEET : 1 OF 1

VICINITY MAP

NOT TO SCALE

EL MAR 21-A3CM FED COM #1H

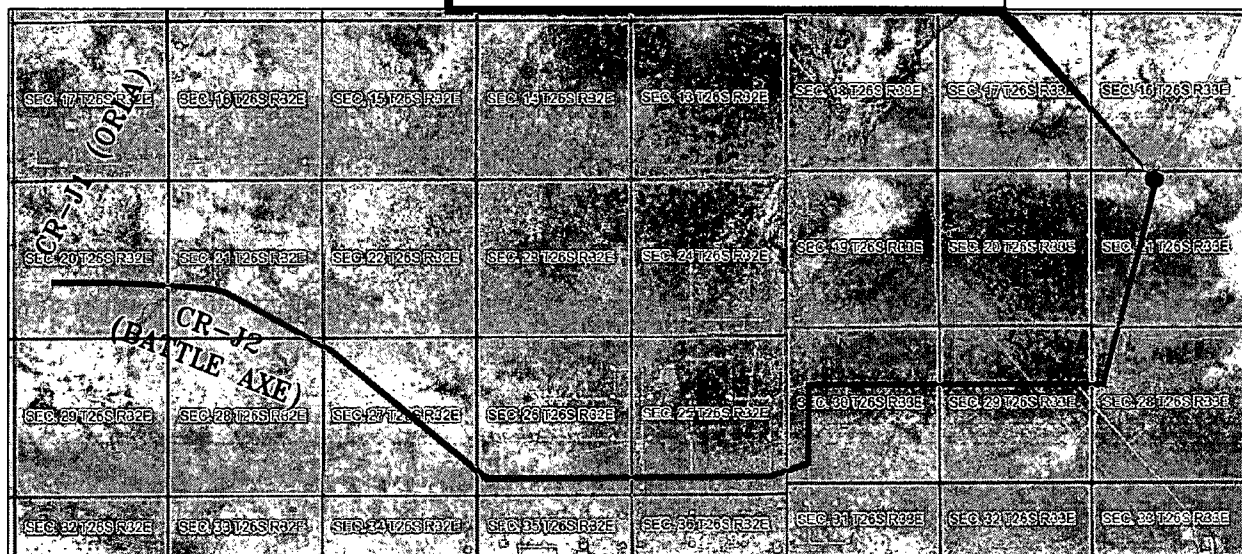

**SECTION 21, TWP. 26 SOUTH, RGE. 33 EAST,
N. M. P. M., LEA CO., NEW MEXICO**

OPERATOR: Mewbourne Oil Company
LEASE: El Mar 21 A3CM Fed Com
WELL NO.: 1H

LOCATION: 190' FNL & 1965' FWL
ELEVATION: 3274'

Firm No.: TX 10193838 NM 4655451


Copyright 2014 - All Rights Reserved

NO.	REVISION	DATE
JOB NO.:	LS140425	
DWG. NO.:	140425VM	

RRC

308 W. BROADWAY ST., HOBBS, NM 88240 (575) 964-8200

SCALE: NTS
DATE: 10-23-2014
SURVEYED BY: BK/KR
DRAWN BY: ARJ
APPROVED BY: RMH
SHEET : 1 OF 1

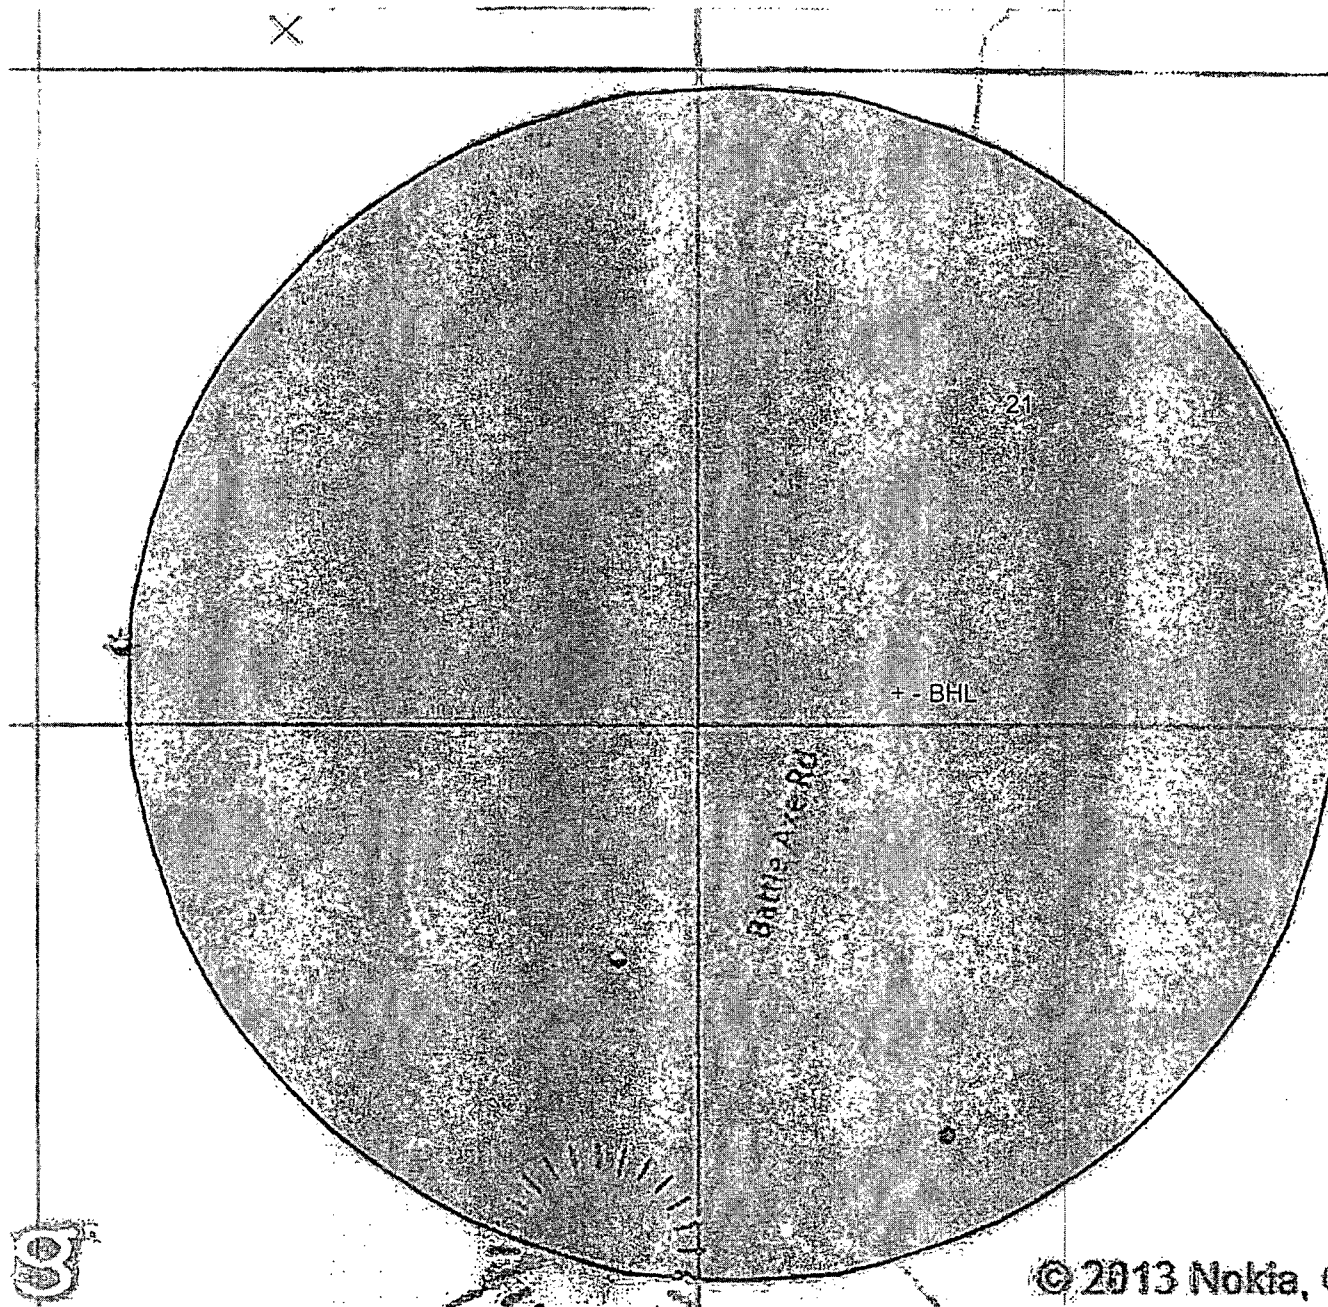

- Drilling (Well Start)
- x Abandoned Location (Permit)
- ✱ Gas Well
- Oil Well
- ✱ Oil and Gas Well
- Other (Observation, etc)
- ◇ Injection Well
- ◇ Suspended
- ✱ Plugged Gas Well
- ✱ Plugged Oil Well
- ✱ Plugged Oil and Gas
- ◇ Dry Hole (No Shows)
- ◇ Dry Hole w/Gas Show
- ◇ Dry Hole w/Oil Show
- ◇ Dry Hole w/Oil and Gas Show

© 2013 Nokia, © A1


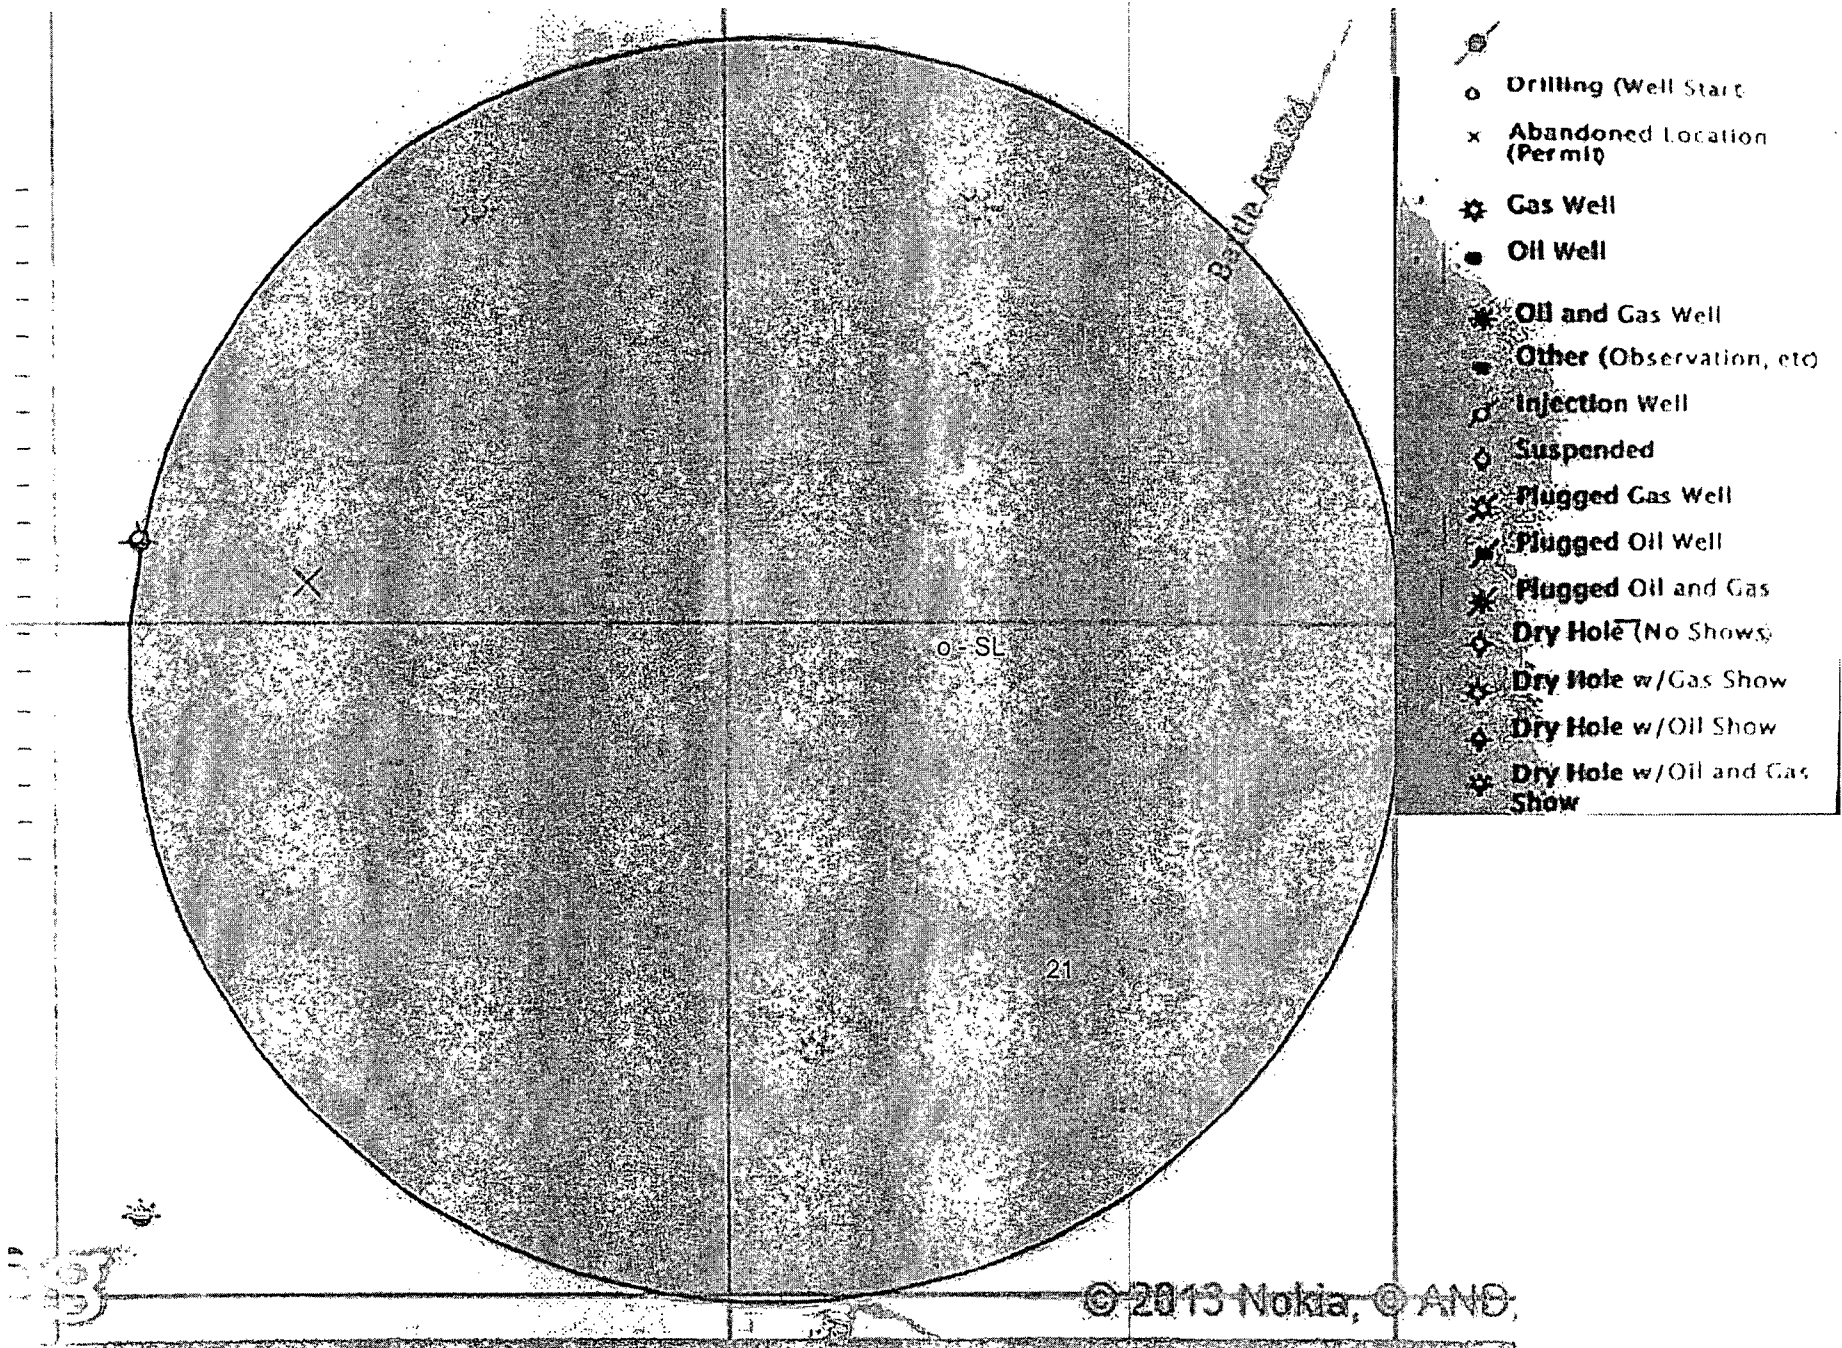



Exhibit "4" SL - El Mar 21 A3CN Fed Com #1H

© 2013 Nokia, © AND

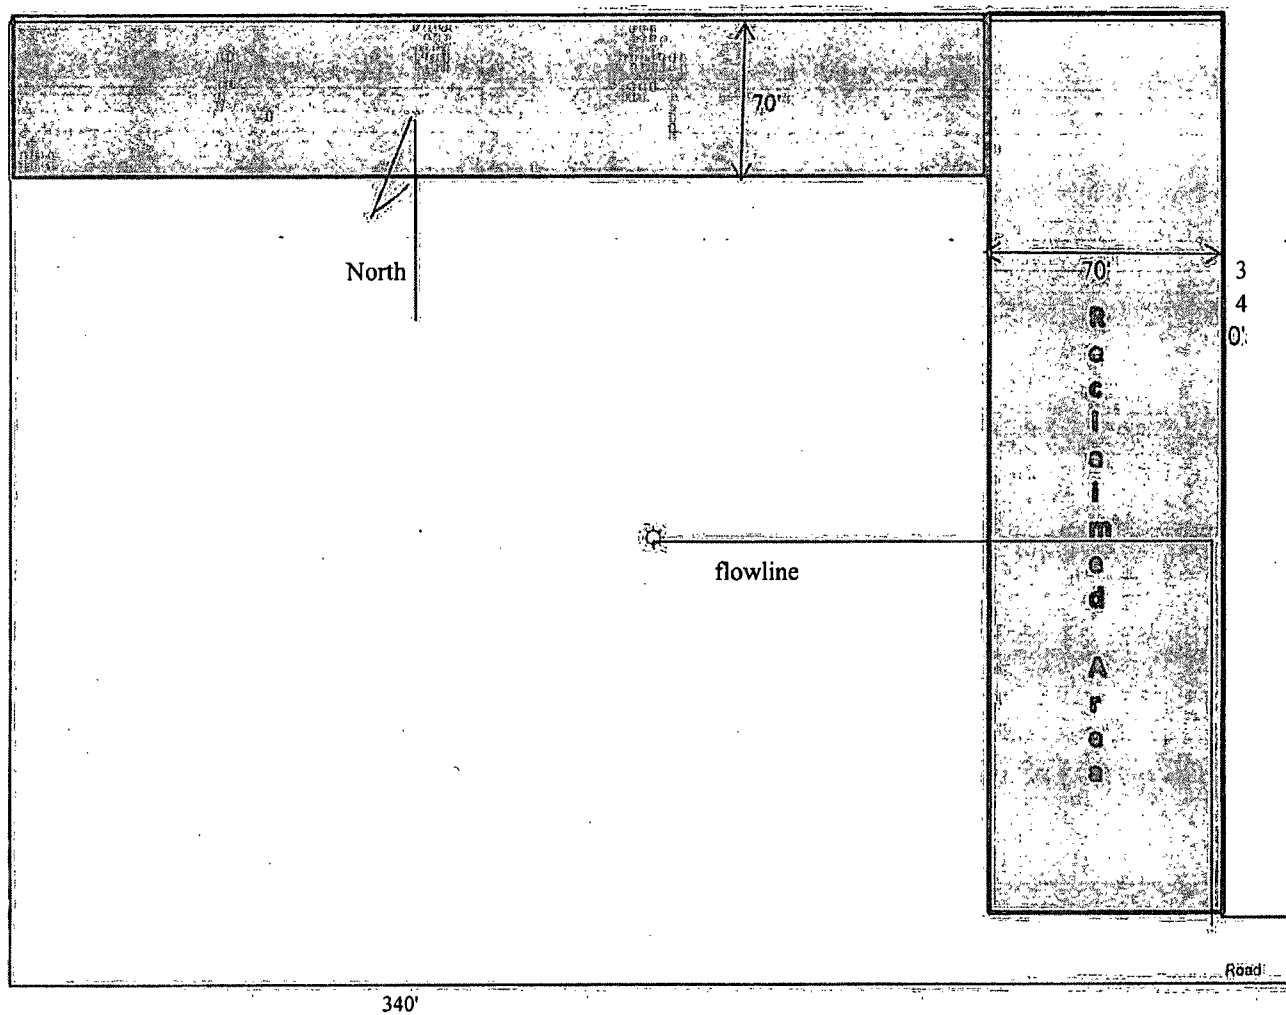

Mewbourne Oil Company
El Mar 21 A3CN Fed Com #1H
190' FNL & 1965' FWL
Sec. 21 T26S R33E
Lea Co. NM

H2S Diagram

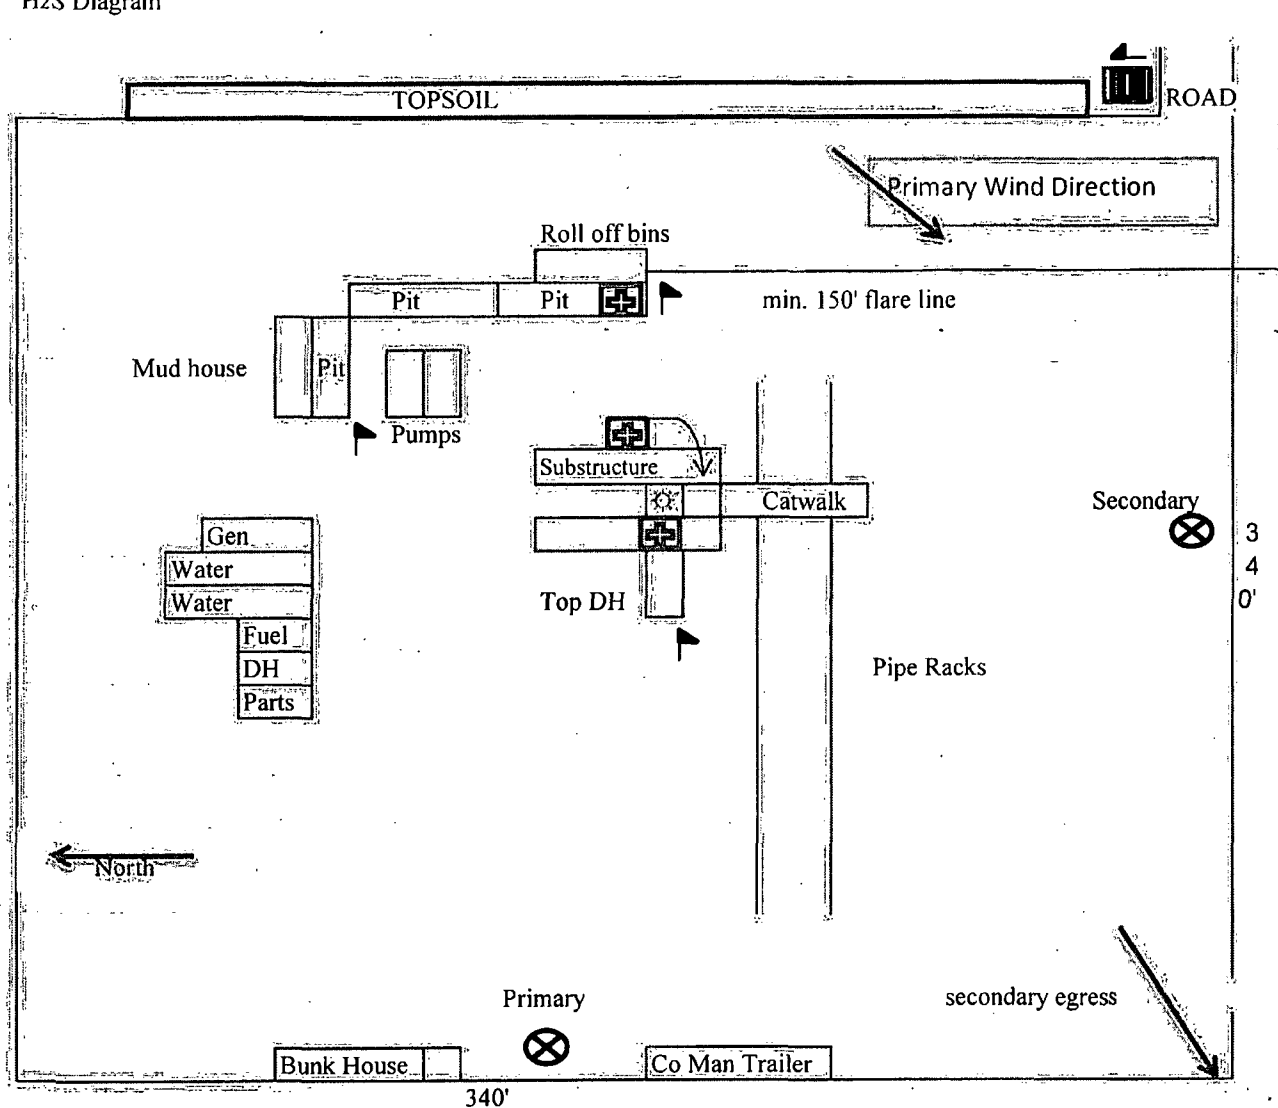

Mewbourne Oil Company
 El Mar 21 A2CN Fed Com #1H
 190' FNL & 1965' FWL
 Sec. 21 T26S R33E
 Lea County, NM



= Warning Signs



= Wind Markers



= H2S Monitors



= Safety Stations

Form NM 8140-9
(March 2008)
United States Department of the Interior
Bureau of Land Management
New Mexico State Office

Permian Basin Cultural Resource Mitigation Fund

The company shown below has agreed to contribute funding to the Permian Basin Cultural Resource Fund in lieu of being required to conduct a Class III survey for cultural resources associated with their project. This form verifies that the company has elected to have the Bureau of Land Management (BLM) follow the procedures specified within the Memorandum of Agreement (MOA) concerning improved strategies for managing historic properties within the Permian Basin, New Mexico, for the undertaking rather than the Protocol to meet the agency's Section 106 obligations.

Company Name: Mewbourne Oil Company

Address: PO Box 5270

Hobbs, NM 88241

Project description:


Payment for location & 30' of lease road for El Mar 21 A3CN Fed Com #1H.

T. 26S, R. 33E, Section 21 NMPM, Lea County, New Mexico

Amount of contribution: \$ 1,552.00

Provisions of the MOA:

- A. No new Class III inventories are required of industry within the Project Area for those projects where industry elects to contribute to the mitigation fund.
- B. The amount of funds contributed was derived from the rate schedule established within Appendix B of the MOA. The amount of the funding contribution acknowledged on this form reflects those rates.
- C. The BLM will utilize the funding to carry out a program of mitigation at high-priority sites whose study is needed to answer key questions identified within the Regional Research Design.
- D. Donating to the fund is voluntary. Industry acknowledges that it is aware it has the right to pay for Class III survey rather than contributing to the mitigation fund, and that it must avoid or fund data recovery at those sites already recorded that are eligible for nomination to the National Register or whose eligibility is unknown and that any such payments are independent of the mitigation funds established by this MOA.
- E. Previously recorded archeological sites determined eligible for nomination to the National Register or whose eligibility remains undetermined must be avoided or mitigated.
- F. If any skeletal remains that might be human or funerary objects are discovered by any activities, the land-use applicant will cease activities in the area of discovery, protect the remains, and notify the BLM within 24 hours. The BLM will determine the appropriate treatment of the remains in consultation with culturally affiliated Indian Tribe(s) and lineal descendants. Applicants will be required to pay for treatment of the cultural items independent and outside of the mitigation fund.

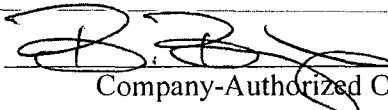

Company-Authorized Officer

11-18-14
Date

BLM-Authorized Officer

Date

MEWBOURNE OIL COMPANY
EL MAR 21 A3CN FED COM #1H
(190' FNL & 1965' FWL)
SECTION 21, T26S, R33E
N. M. P. M., LEA CO., NEW MEXICO

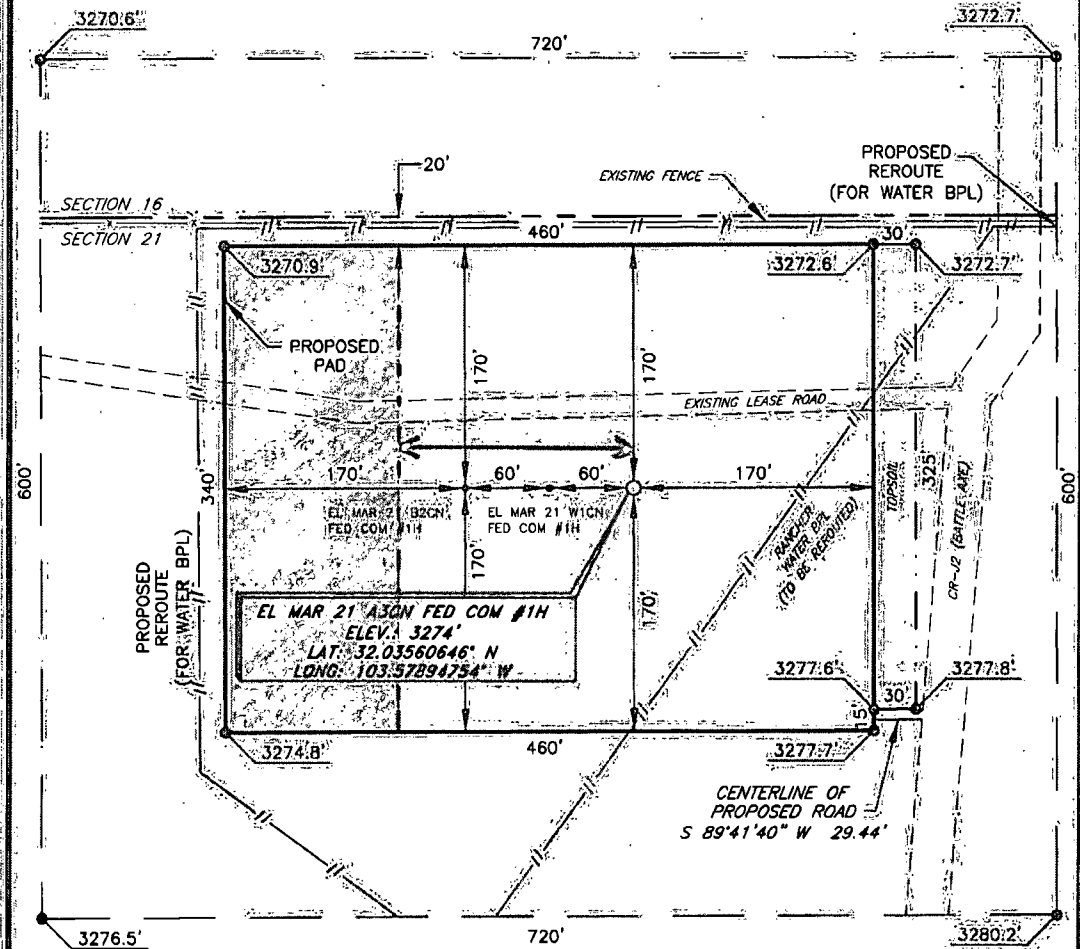

DIRECTIONS TO LOCATION

From the intersection of CR-J1 (Orla) and CR-J2 (Battle Axe),
Go East On CR-J2 turning North approx. 9.1 miles to an existing lease road;
Turn left and go West approx. 230 feet to the location on the left.

SCALE: 1" = 100'
0 50 100
BEARINGS ARE
NAD 27 GRID - NM EAST
DISTANCES ARE
GROUND.

Firm No.: TX 10193838 NM 4655451

Copyright 2014 - All Rights Reserved

NO.	REVISION	DATE
JOB NO.:	LS140425	
DWG. NO.:	140425PAD	

RRC

308 W. BROADWAY ST., HOBBS, NM. 88240 (575) 984-8200

SCALE: 1" = 100'
DATE: 10-23-2014
SURVEYED BY: BK/KR
DRAWN BY: ARJ
APPROVED BY: RMH
SHEET: 1 OF 1