

District I  
1625 N. French Dr., Hobbs, NM 88240  
Phone: (575) 393-6161 Fax: (575) 393-0720  
District II  
811 S. First St., Artesia, NM 88210  
Phone: (575) 748-1283 Fax: (575) 748-9720  
District III  
1000 Rio Brazos Road, Aztec, NM 87410  
Phone: (505) 334-6178 Fax: (505) 334-6170  
District IV  
1220 S. St. Francis Dr., Santa Fe, NM 87505  
Phone: (505) 476-3460 Fax: (505) 476-3462

State of New Mexico  
Energy, Minerals & Natural Resources Department  
OIL CONSERVATION DIVISION  
1220 South St. Francis Dr.  
Santa Fe, NM 87505

Form C-102  
Revised August 1, 2011  
Submit one copy to appropriate  
District Office

MAY 05 2016


☐ AMENDED REPORT

RECEIVED

WELL LOCATION AND ACREAGE DEDICATION PLAT

1 API Number <b>30-025-43217</b>		2 Pool Code <b>98065</b>		3 Pool Name <b>INC-025 G-08 5263205N; UPR WC</b>	
4 Property Code <b>316195</b>		5 Property Name <b>PADUCA 7/6 W1ED FED COM</b>			
7 OGRID NO. <b>14744</b>		8 Operator Name <b>MEWBOURNE OIL COMPANY</b>			
				6 Well Number <b>3H</b>	
				9 Elevation <b>3248'</b>	
10 Surface Location					
UL or lot no. <b>2</b>	Section <b>7</b>	Township <b>26S</b>	Range <b>32E</b>	Lot Idn	Feet from the <b>2615</b>
				North/South line <b>NORTH</b>	Feet From the <b>1020</b>
				East/West line <b>WEST</b>	County <b>LEA</b>
11 Bottom Hole Location If Different From Surface					
UL or lot no. <b>4</b>	Section <b>6</b>	Township <b>26S</b>	Range <b>32E</b>	Lot Idn	Feet from the <b>330</b>
				North/South line <b>NORTH</b>	Feet from the <b>440</b>
				East/West line <b>WEST</b>	County <b>LEA</b>
12 Dedicated Acres <b>400 240</b>		13 Joint or Infill		14 Consolidation Code	
				15 Order No.	


No allowable will be assigned to this completion until all interest have been consolidated or a non-standard unit has been approved by the division.

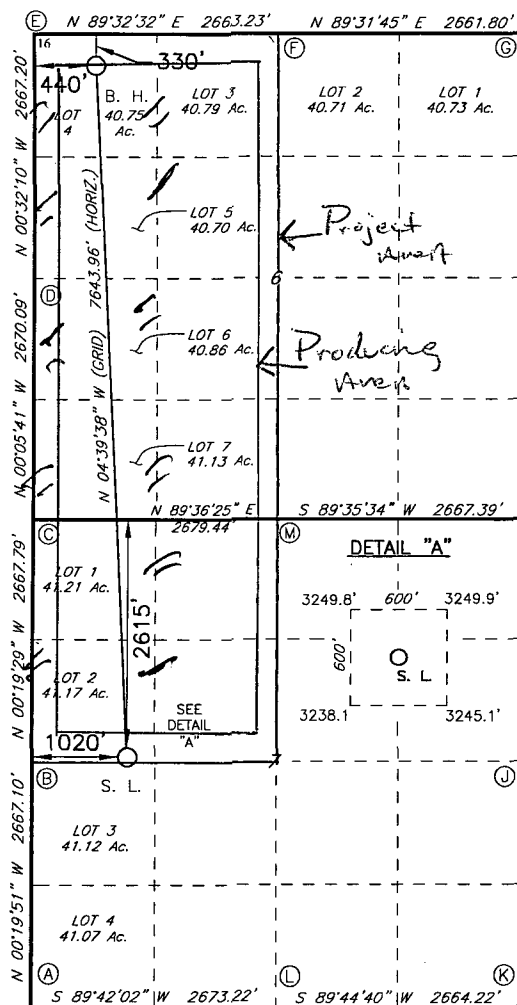		<p>16</p> <p>GEODETIC DATA NAD 27 GRID - NM EAST</p> <p>SURFACE LOCATION N: 385208.1 - E: 690228.4 LAT: 32.05756493° N LONG: 103.71930404° W</p> <p>BOTTOM HOLE N: 392825.3 - E: 689607.4 LAT: 32.07851342° N LONG: 103.72116886° W</p> <p>CORNER DATA NAD 27 GRID - NM EAST</p> <p>A: FOUND BRASS CAP "1939" N: 382481.9 - E: 689224.3</p> <p>B: FOUND BRASS CAP "1939" N: 385148.4 - E: 689208.9</p> <p>C: FOUND BRASS CAP "1939" N: 387815.6 - E: 689193.8</p> <p>D: FOUND BRASS CAP "1939" N: 390485.1 - E: 689189.4</p> <p>E: FOUND BRASS CAP "1939" N: 393151.7 - E: 689164.4</p> <p>F: FOUND BRASS CAP "1939" N: 393172.9 - E: 691827.0</p> <p>G: FOUND BRASS CAP "1939" N: 393194.8 - E: 694488.2</p> <p>H: FOUND BRASS CAP "1939" N: 390525.1 - E: 694496.2</p> <p>I: FOUND BRASS CAP "1939" N: 387852.9 - E: 694539.4</p> <p>J: FOUND BRASS CAP "1939" N: 385180.5 - E: 694552.1</p> <p>K: FOUND BRASS CAP "1939" N: 382507.7 - E: 694560.6</p> <p>L: FOUND BRASS CAP "1939" N: 382495.8 - E: 691897.0</p> <p>M: FOUND BRASS CAP "1939" N: 387833.9 - E: 691872.6</p>		<p>17 OPERATOR CERTIFICATION</p> <p>I hereby certify that the information contained herein is true and complete to the best of my knowledge and belief, and that this organization either owns a working interest or unleased mineral interest in the land including the proposed bottom hole location or has a right to drill this well at this location pursuant to a contract with an owner of such a mineral or working interest, or to a voluntary pooling agreement or a compulsory pooling order heretofore entered by the division.</p> <p>Signature: <i>Brady Bishop</i> Date: 1-22-16 Printed Name: <b>BRADLEY BISHOP</b></p> <p>E-mail Address:</p> <p>18 SURVEYOR CERTIFICATION</p> <p>I hereby certify that the well location shown on this plat was plotted from field notes of actual surveys made by me or under my supervision, and that the same is true and correct to the best of my belief.</p> <p>11-20-2015 Date of Survey</p> <p>Signature and Seal of Professional Surveyor: <i>Robert M. Howett</i></p> <p>19680 Certificate Number</p>	
---	--	---	--	---	--

RRC - Firm No.: TX 10193838 NM 4655451 - Job No.: LS1509542

MAY 10 2016

# LOCATION VERIFICATION MAP

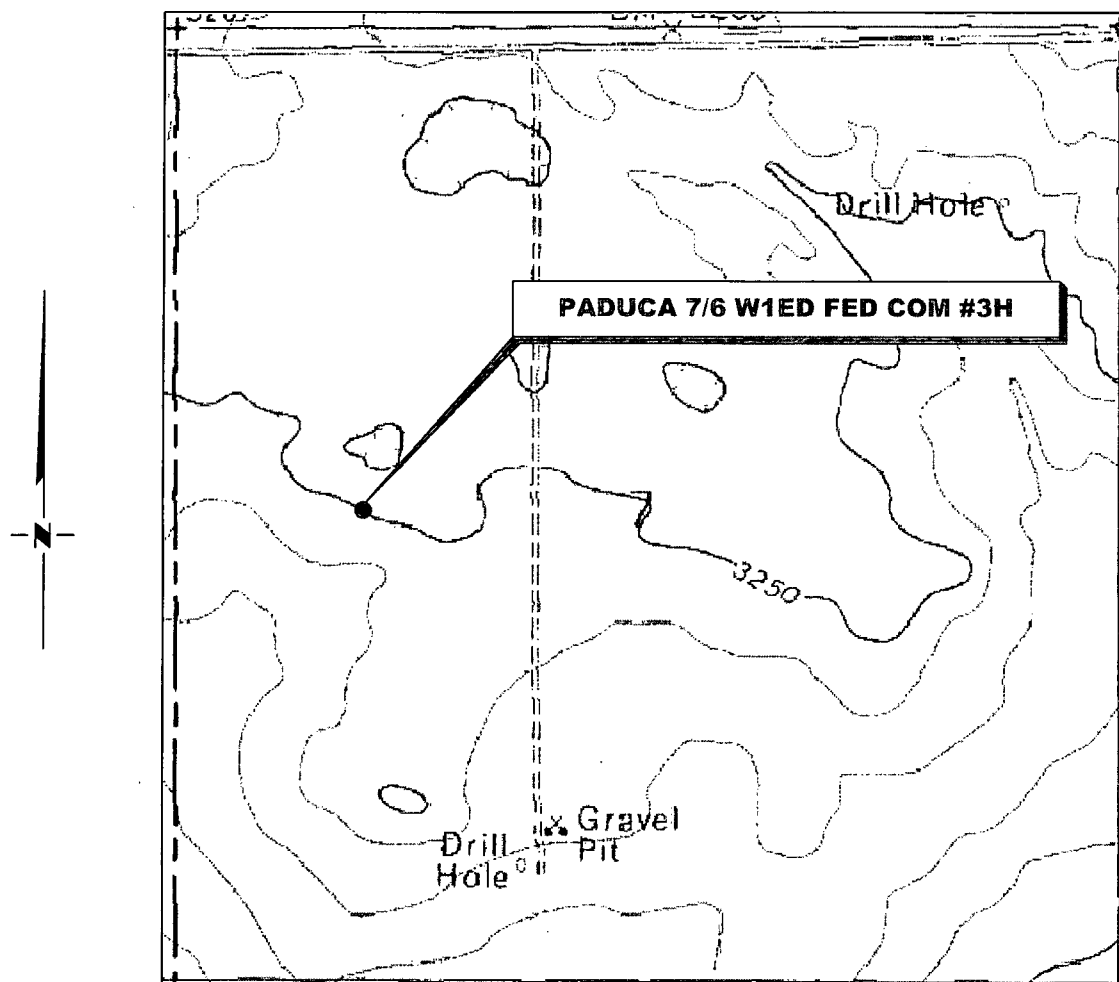

*SECTION 7, TWP. 26 SOUTH, RGE. 32 EAST,  
N. M. P. M., LEA CO., NEW MEXICO*

OPERATOR: Mewbourne Oil Company  
LEASE: Paduca 7/6 W1ED Fed Com  
WELL NO.: 3H  
ELEVATION: 3248'

LOCATION: 2615' FNL & 1020' FWL  
CONTOUR INTERVAL: 10'  
USGS TOPO. SOURCE MAP:  
Paduca Breaks West, NM (1973)

Firm No.: TX 10193838 NM 4655451

Copyright 2014 - All Rights Reserved

NO.	REVISION	DATE
JOB NO.: LS1509542		
DWG. NO.: 1509542LVM		

# RRC


308 W. BROADWAY ST., HOBBS, NM 88240 (575) 964-8200

SCALE: 1" = 1000'  
DATE: 11-20-2015  
SURVEYED BY: ML/CE  
DRAWN BY: LPS  
APPROVED BY: RMH  
SHEET : 1 OF 1

3E"

# VICINITY MAP

NOT TO SCALE

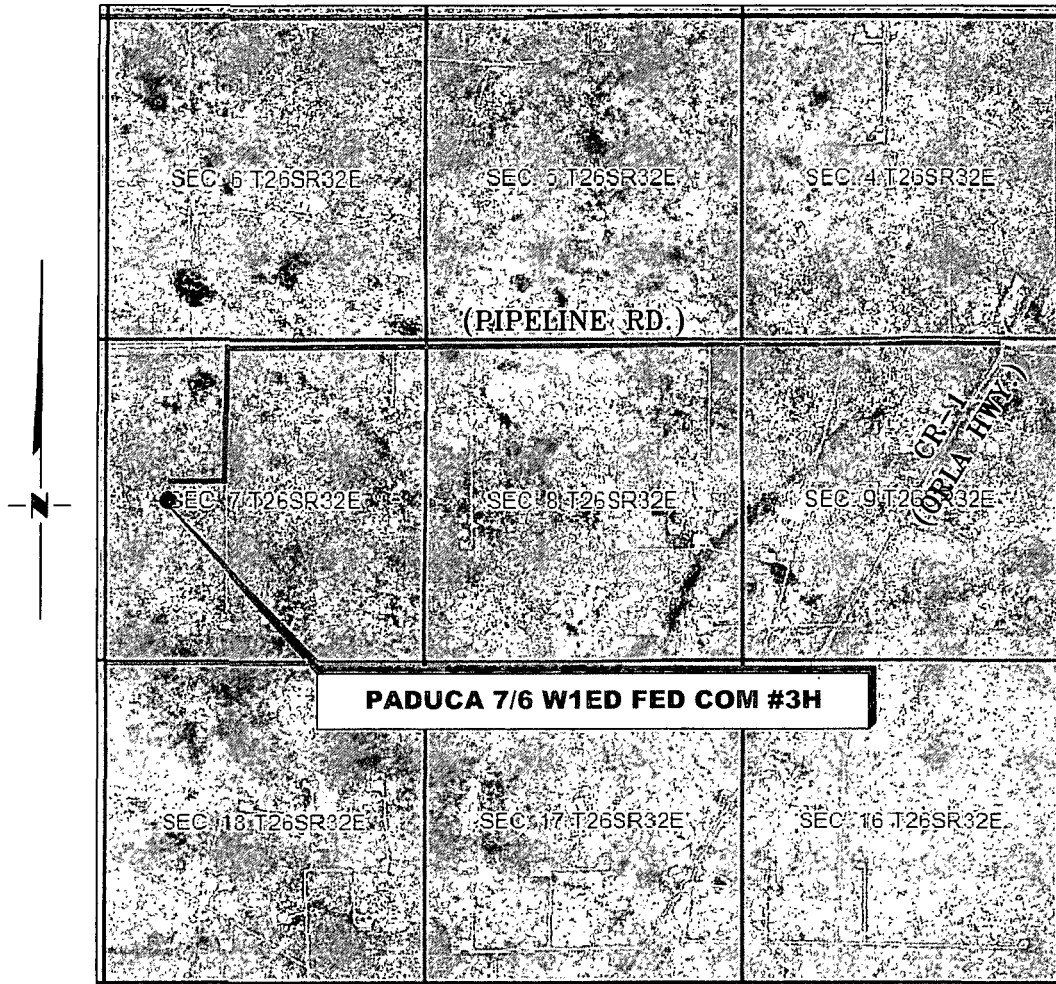

*SECTION 7, TWP. 26 SOUTH, RGE. 32 EAST,  
N. M. P. M., LEA CO., NEW MEXICO*

OPERATOR: Mewbourne Oil Company  
LEASE: Paduca 7/6 W1ED Fed Com  
WELL NO.: 3H

LOCATION: 2615' FNL & 1020' FWL  
ELEVATION: 3248'

Firm No.: TX 10193838 NM 4655451

Copyright 2014 - All Rights Reserved

NO.	REVISION	DATE
JOB NO.: LS1509542		
DWG. NO.: 1509542VM		

# RRC

308 W. BROADWAY ST., HOBBS, NM 88240 (575) 964-8200

SCALE: NTS
DATE: 11-20-2015
SURVEYED BY: ML/CE
DRAWN BY: LPS
APPROVED BY: RMH
SHEET : 1 OF 1

SCALE: 1" = 100'
DATE: 11-20-2015
SURVEYED BY: ML/CE
DRAWN BY: LPS
APPROVED BY: RMH
SHEET : 1 OF 1

**Legend**

- Drilling in Progress
- Oil Well
- Gas Well
- Oil & Gas Well
- Dry w/Oil Shows
- Dry w/Gas Shows
- Dry w/Oil & Gas Shows
- Dry Hole
- Injection
- Suspended
- Plugged Gas Well
- Plugged Oil Well
- Plugged Oil & Gas Well
- Abandoned Location
- Unclassified, Co2, etc.

**Well (Surface)**

- Location (Permit)
- Drilling in Progress
- Oil Well
- Gas Well
- Oil & Gas Well
- Dry w/Oil Shows
- Dry w/Gas Shows
- Dry w/Oil & Gas Shows

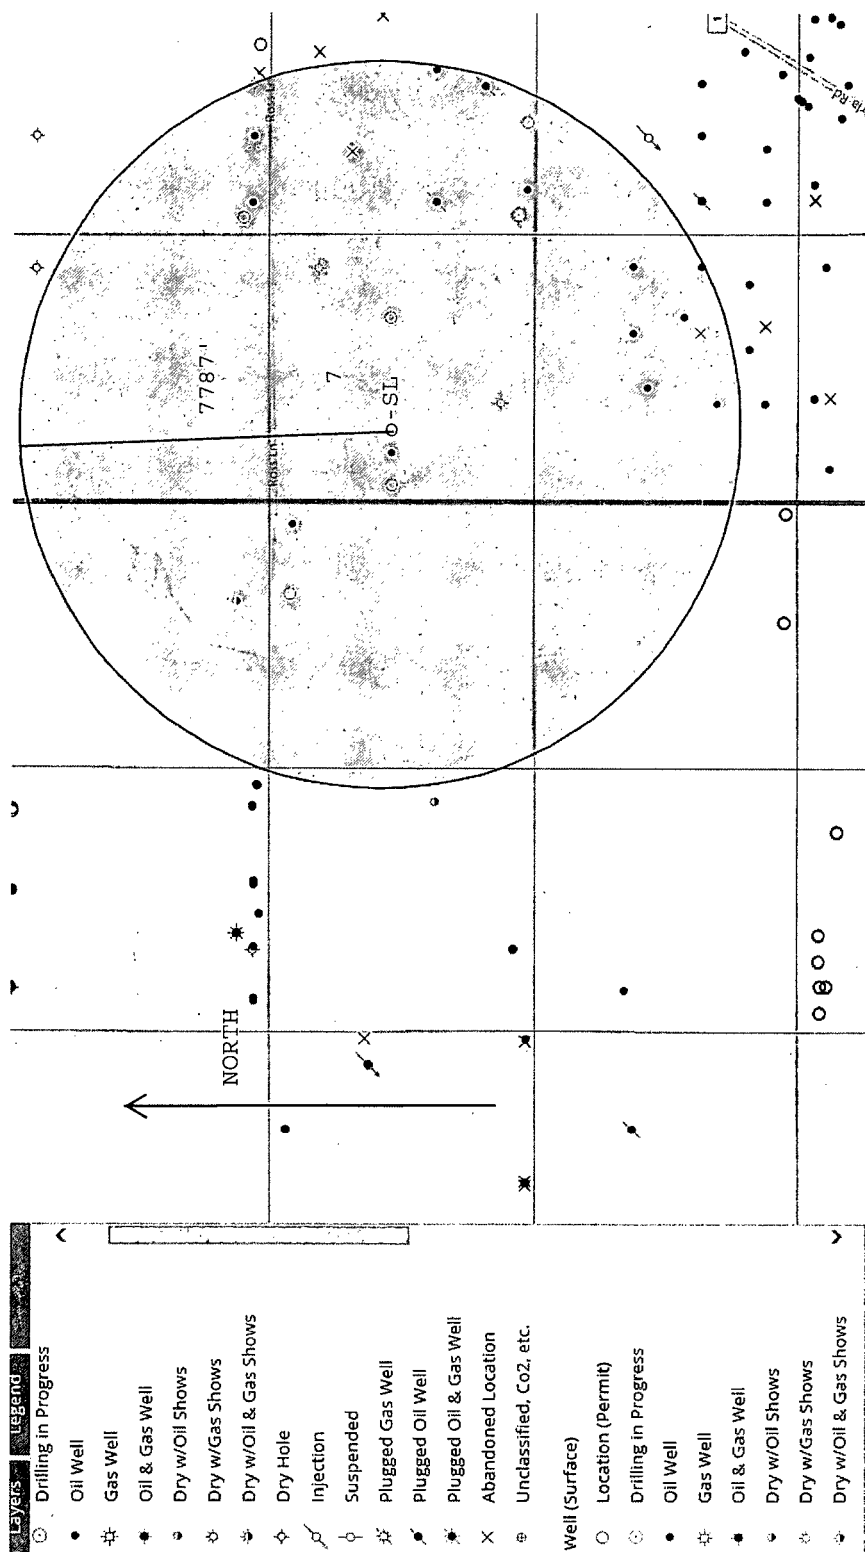


Exhibit "4A" - BHL - Paduca 7/6 WLED Fed Com #3H

