

District I
1625 N. French Dr., Hobbs, NM 88240
Phone: (575) 393-6161 Fax: (575) 393-0720
District II
811 S. First St., Artesia, NM 88210
Phone: (575) 748-1283 Fax: (575) 748-9720
District III
1000 Rio Brazos Road, Aztec, NM 87410
Phone: (505) 334-6178 Fax: (505) 334-6170
District IV
1220 S. St. Francis Dr., Santa Fe, NM 87505
Phone: (505) 476-3460 Fax: (505) 476-3462

State of New Mexico
Energy, Minerals & Natural Resources
Department
OIL CONSERVATION DIVISION
1220 South St. Francis Dr.
Santa Fe, NM 87505

FORM C-1

Revised August 1, 20

Submit one copy to appropriate


District Office

☒ AMENDED REPORT

WELL LOCATION AND ACREAGE DEDICATION PLAT

¹ API Number 30-025-45132		² Pool Code 98092		³ Pool Name WC-025 G-09 S243336I; Upper Wolfcamp					
⁴ Property Code		⁵ Property Name COBALT 32 STATE COM				⁶ Well Number #703H			
⁷ GRID No. 7377		⁸ Operator Name EOG RESOURCES, INC.				⁹ Elevation 3419'			
¹⁰ Surface Location									
UL or lot no. 0	Section 32	Township 24-S	Range 34-E	Lot Idn -	Feet from the 200'	North/South line SOUTH	Feet from the 1852'	East/West line EAST	County LEA
¹¹ Bottom Hole Location If Different From Surface									
UL or lot no. B	Section 32	Township 24-S	Range 34-E	Lot Idn -	Feet from the 120'	North/South line NORTH	Feet from the 1832'	East/West line EAST	County LEA
¹² Dedicated Acres 160.00		¹³ Joint or Infill		¹⁴ Consolidation Code		¹⁵ Order No.			

No allowable will be assigned to this completion until all interests have been consolidated or a non-standard unit has been approved by the division.

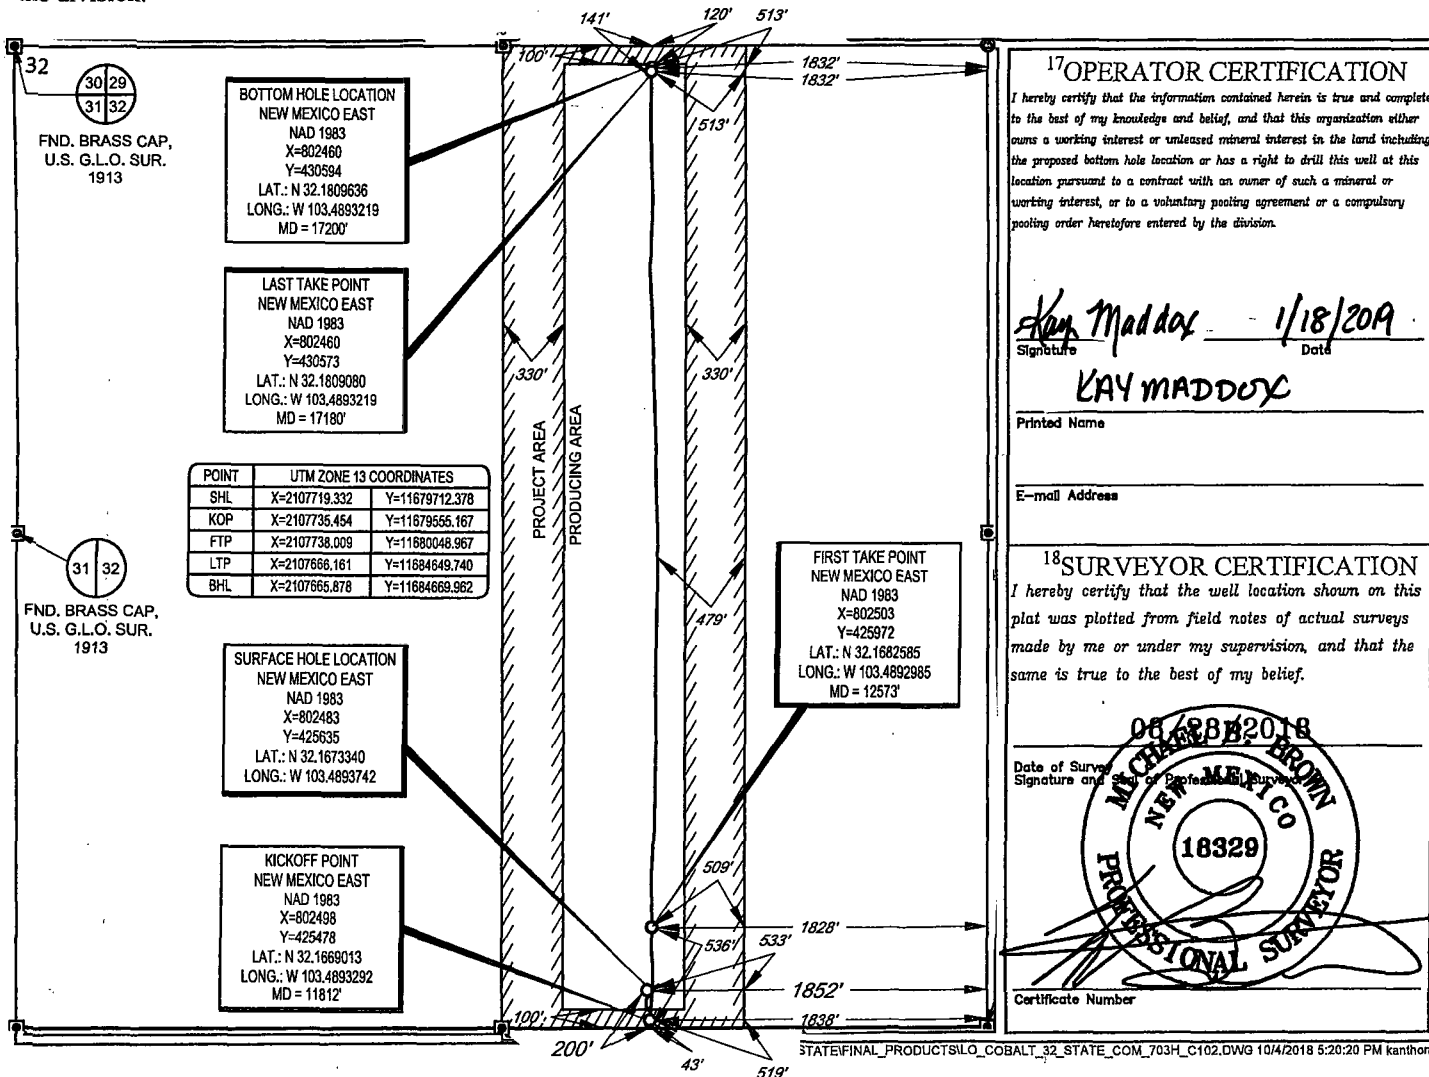

17 OPERATOR CERTIFICATION

I hereby certify that the information contained herein is true and complete to the best of my knowledge and belief, and that this organization either owns a working interest or unleased mineral interest in the land including the proposed bottom hole location or has a right to drill this well at this location pursuant to a contract with an owner of such a mineral or working interest, or to a voluntary pooling agreement or a compulsory pooling order heretofore entered by the division.

Kay Maddox 1/18/2019
Signature Date

KAY MADDOX

Printed Name

E-mail Address

18 SURVEYOR CERTIFICATION

I hereby certify that the well location shown on this plat was plotted from field notes of actual surveys made by me or under my supervision, and that the same is true to the best of my belief.

Date of Survey
Signature and Seal of Professional Surveyor

08/28/2018
MICHAEL BROWN
NEW MEXICO
18329
PROFESSIONAL SURVEYOR

Certificate Number

