

State of New Mexico  
Energy, Minerals & Natural Resources Department  
OIL CONSERVATION DIVISION  
1220 South St. Francis Dr.  
Santa Fe, NM 87505

☐ AMENDED REPORT

**RECEIVED**  
AUG 01 2019  
ION PLAT


<sup>1</sup> API Number 30-025-45566		<sup>2</sup> Pool Code 2205		<sup>3</sup> Pool Name Antelope Ridge; Bone Spring, North	
<sup>4</sup> Property Code 321644		<sup>5</sup> Property Name DUCK HUNT I STATE COM			<sup>6</sup> Well Number #601H
<sup>7</sup> OGRID No. 372165		<sup>8</sup> Operator Name CENTENNIAL RESOURCE PRODUCTION, LLC			<sup>9</sup> Elevation 3365.0'

UL or lot no. 1	Section 1	Township 23S	Range 34E	Lot Idn	Feet from the 2340	North/South line SOUTH	Feet from the 801	East/West line EAST	County LEA
--------------------	--------------	-----------------	--------------	---------	-----------------------	---------------------------	----------------------	------------------------	---------------

UL or lot no. P	Section 12	Township 23S	Range 34E	Lot Idn	Feet from the 90	North/South line SOUTH	Feet from the 325	East/West line EAST	County LEA
--------------------	---------------	-----------------	--------------	---------	---------------------	---------------------------	----------------------	------------------------	---------------

<sup>12</sup> Dedicated Acres 240	<sup>13</sup> Joint or Infill	<sup>14</sup> Consolidation Code	<sup>15</sup> Order No.
--------------------------------------	-------------------------------	----------------------------------	-------------------------

No allowable will be assigned to this completion until all interests have been consolidated or a non-standard unit has been approved by the division.

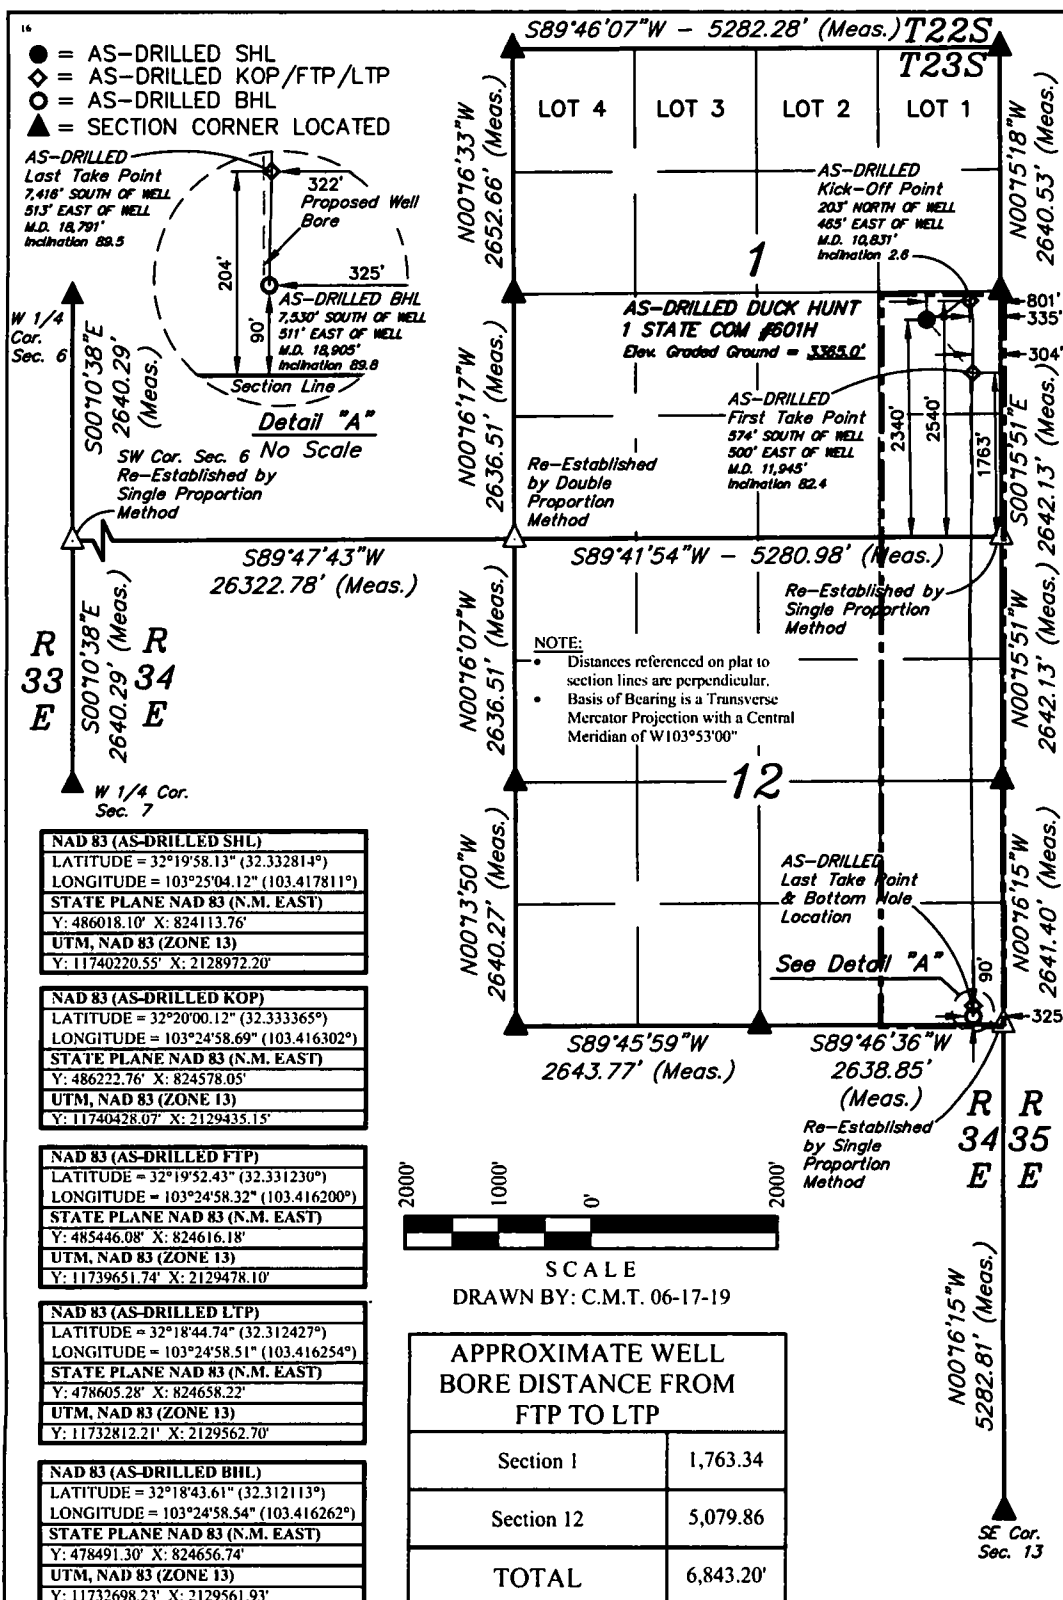

I hereby certify that the information contained herein is true and complete to the best of my knowledge and belief, and that this organization either owns a working interest or unleased mineral interest in the land including the proposed bottom hole location or has a right to drill this well at this location pursuant to a contract with an owner of such a mineral or working interest, or to a voluntary pooling agreement or a compulsory pooling order heretofore entered by the division.

LSB 7/31/19  
Signature Date

**Kanicia Schlichting**  
Printed Name

**kanicia.schlichting@cdevinc.com**

E-mail Address

*I hereby certify that the well location shown on this plat was plotted from field notes of actual surveys made by me or under my supervision, and that the same is true and correct to the best of my belief.*

**March 20, 2019**

Date of Survey \_\_\_\_\_  
Signature and Seal of Professional Surveyor: \_\_\_\_\_



**Certificate Number:**