

District I
1625 N. French Dr., Hobbs, NM 88240
Phone: (575) 393-6161 Fax: (575) 393-0720
District II
811 S. First St., Artesia, NM 88210
Phone: (575) 748-1283 Fax: (575) 748-9720
District III
1000 Rio Brazos Road, Aztec, NM 87412
Phone: (505) 334-6178 Fax: (505) 334-6170
District IV
1220 S. St. Francis Dr., Santa Fe, NM 87505
Phone: (505) 476-3460 Fax: (505) 476-3460

State of New Mexico
Energy, Minerals & Natural Resources
Department
OIL CONSERVATION DIVISION
1220 South St. Francis Dr.
Santa Fe, NM 87505

FORM C-102

Revised August 1, 2011

Submit one copy to appropriate

District Office

☐ AMENDED REPORT

WELL LOCATION AND ACREAGE DEDICATION PLAT

¹ API Number 30-025-46080	² Pool Code 98105	³ Pool Name WC025 G09 S263416B; UPPER WOLFCAMP
⁴ Property Code 325735	⁵ Property Name LOBO BLANCO 9 FED	⁶ Well Number #702H
⁷ OGRID No. 7377	⁸ Operator Name EOG RESOURCES, INC.	⁹ Elevation 3336'

¹⁰Surface Location


UL or lot no. M	Section 9	Township 26-S	Range 34-E	Lot Idn -	Feet from the 326'	North/South line SOUTH	Feet from the 347'	East/West line WEST	County LEA
--------------------	--------------	------------------	---------------	--------------	-----------------------	---------------------------	-----------------------	------------------------	---------------

¹¹Bottom Hole Location If Different From Surface

UL or lot no. D	Section 4	Township 26-S	Range 34-E	Lot Idn -	Feet from the 110'	North/South line NORTH	Feet from the 999'	East/West line WEST	County LEA
--------------------	--------------	------------------	---------------	--------------	-----------------------	---------------------------	-----------------------	------------------------	---------------

¹² Dedicated Acres 640.00	¹³ Joint or Infill	¹⁴ Consolidation Code	¹⁵ Order No.
---	-------------------------------	----------------------------------	-------------------------

No allowable will be assigned to this completion until all interests have been consolidated or a non-standard unit has been approved by the division.

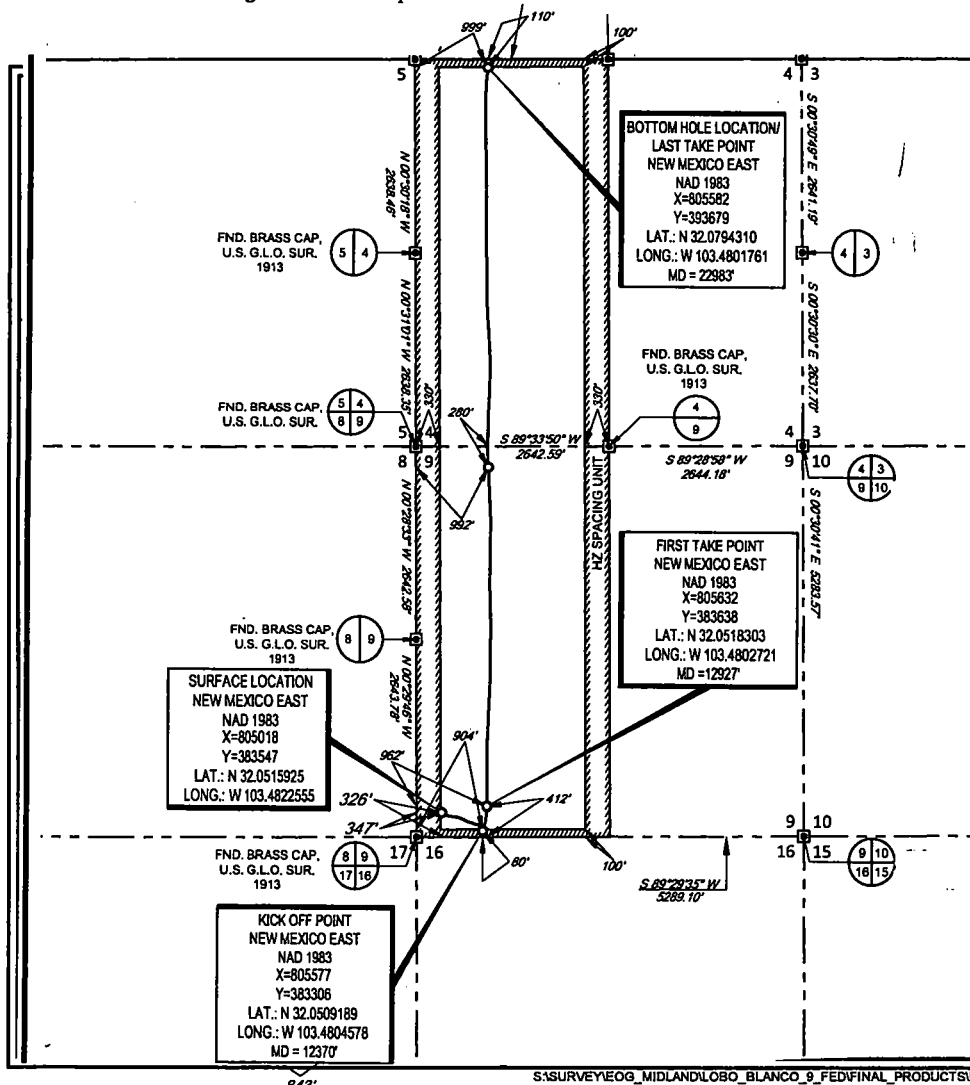

¹⁷OPERATOR CERTIFICATION

I hereby certify that the information contained herein is true and complete to the best of my knowledge and belief, and that this organization either owns a working interest or unleased mineral interest in the land including the proposed bottom hole location or has a right to drill this well at this location pursuant to a contract with an owner of such a mineral or working interest, or to a voluntary pooling agreement or a compulsory pooling order heretofore entered by the division.

Kay Maddox 11/19/2019
Signature Date


Kay Maddox
Printed Name

E-mail Address

¹⁸SURVEYOR CERTIFICATION

I hereby certify that the well location shown on this plat was plotted from field notes of actual surveys made by me or under my supervision, and that the same is true to the best of my belief.

07/16/2018
Date of Survey
Signature and Seal of Professional Surveyor
MICHAEL BROWN
NEW MEXICO
18329
PROFESSIONAL SURVEYOR
Certificate Number

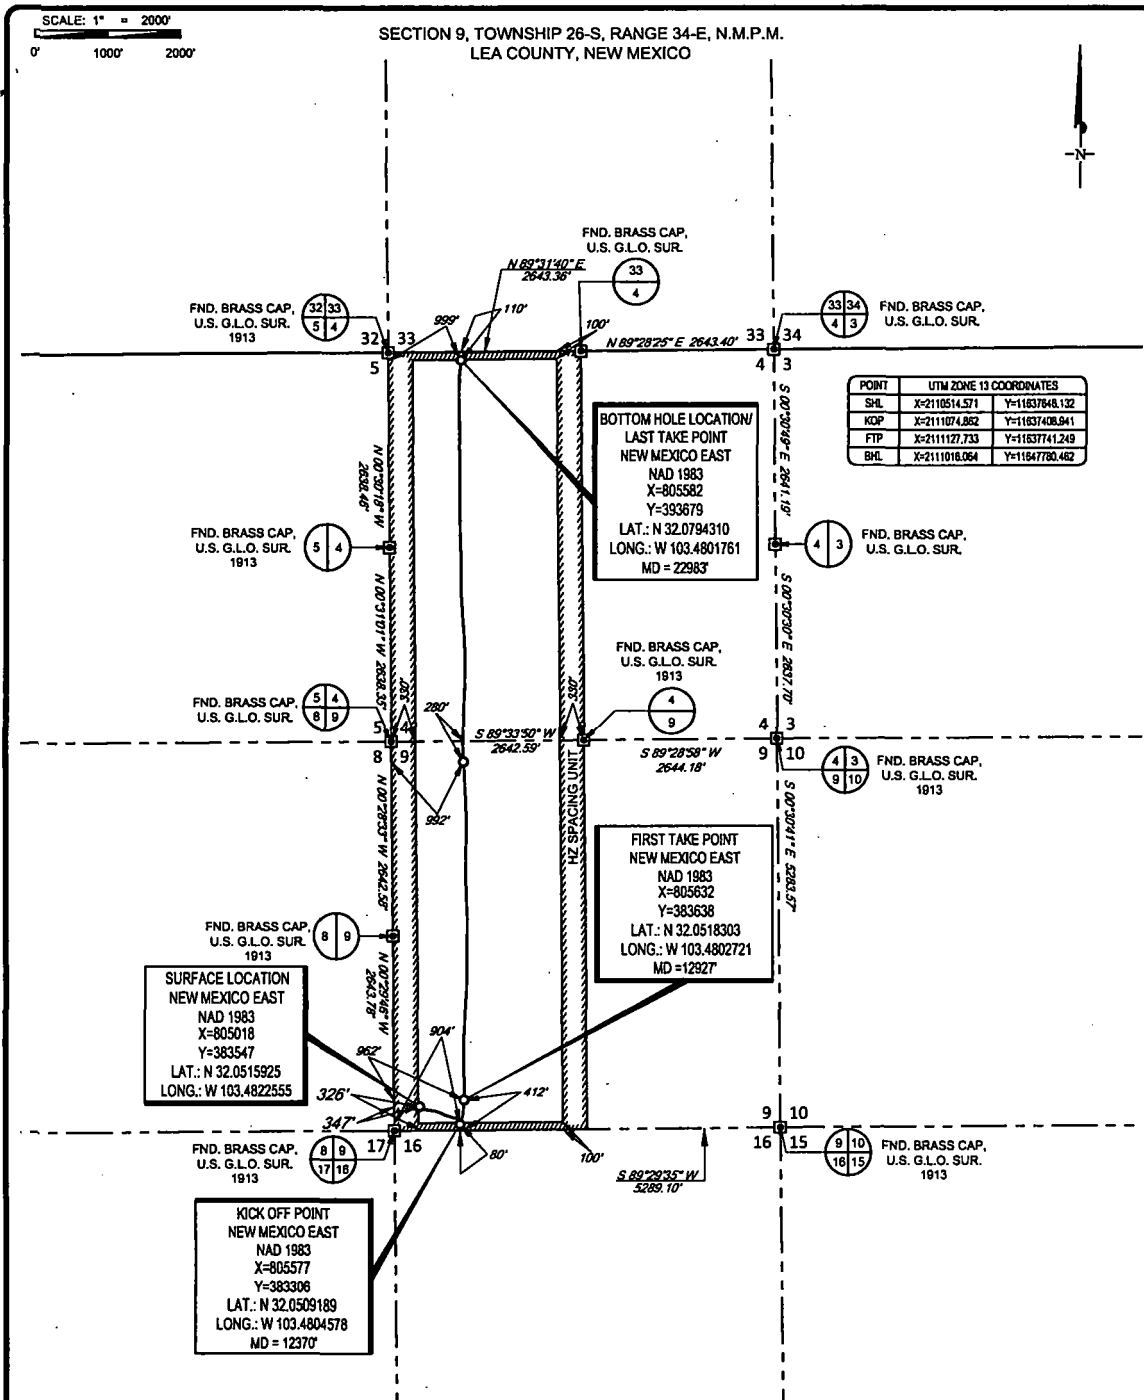

LEASE NAME & WELL NO.: LOBO BLANCO 9 FED #702H
SECTION 9 TWP 26-S RGE 34-E SURVEY N.M.P.M.
COUNTY LEA STATE NM ELEVATION 3335'
DESCRIPTION 326' FSL & 347' FWL



1400 EVERMAN PARKWAY, Ste. 148 - FT. WORTH, TEXAS 76140
TELEPHONE: (817) 744-7512 • FAX (817) 744-7554
TEXAS FIRM REGISTRATION NO. 10042504
WWW.TOPOGRAPHIC.COM



Ramon A. Dominguez, P.S. No. 24508
OCTOBER 31, 2019

<p>LOBO BLANCO 9 FED #702H AS-COMPLETED</p> <p>DATE: 10/31/2019</p> <p>FILE: AD_LOBO_BLANCO_9_FED_702H</p> <p>DRAWN BY: TRG</p> <p>SHEET: 1 OF 1</p>	<p>REVISION:</p>	<p>NOTES:</p> <ol style="list-style-type: none"> 1. ORIGINAL DOCUMENT SIZE: 8.5" X 14" 2. ALL BEARINGS, DISTANCES, AND COORDINATE VALUES CONTAINED HEREIN ARE GRID BASED UPON THE NEW MEXICO COORDINATE SYSTEM, EAST ZONE, U.S. SURVEY FEET, NORTH AMERICAN DATUM 1983. 3. THIS WELL LOCATION SHOWN HEREON HAS BEEN SURVEYED ON THE GROUND UNDER MY SUPERVISION AND PREPARED ACCORDING TO THE EVIDENCE FOUND AT THE TIME OF SURVEY, AND DATA PROVIDED BY EOG RESOURCES, INC. THIS CERTIFICATION IS MADE AND LIMITED TO THOSE PERSONS OR ENTITIES SHOWN ON THE FACE OF THIS PLAT AND IS NON-TRANSFERABLE. THIS SURVEY IS CERTIFIED FOR THIS TRANSACTION ONLY.
--	------------------	---

Intent ☐ As Drilled ☒ XXX

API #
30-025-46080

Operator Name: EOG RESOURCES, INC	Property Name: LOBO BLANCO 9 FEDERAL	Well Number 702H
--------------------------------------	---	---------------------

Kick Off Point (KOP)

UL M	Section 9	Township 26S	Range 34E	Lot	Feet 80	From N/S SOUTH	Feet 904	From E/W WEST	County LEA
Latitude 32.0509189					Longitude 103.4804578				NAD 1983

First Take Point (FTP)

UL M	Section 9	Township 26S	Range 34E	Lot	Feet 412	From N/S SOUTH	Feet 962	From E/W WEST	County LEA
Latitude 32.0518303					Longitude 103.4802721				NAD 1983

Last Take Point (LTP)

UL D	Section 4	Township 26S	Range 34E	Lot	Feet 110	From N/S NORTH	Feet 999	From E/W WEST	County LEA
Latitude 32.0794310					Longitude 103.4801761				NAD 1983

Is this well the defining well for the Horizontal Spacing Unit? ☐ NO

Is this well an infill well? ☐ YES

If infill is yes please provide API if available, Operator Name and well number for Defining well for Horizontal Spacing Unit.

API #
30-025-46082

Operator Name: EOG RESOURCES, INC	Property Name: LOBO BLANCO 9 FEDERAL	Well Number #703H
--------------------------------------	---	----------------------

KZ 06/29/2018