

DISTRICT I
1625 N. FRENCH DR., HOHES, NM 88240
Phone: (505) 833-6181 Fax: (505) 833-0720

DISTRICT II
811 S. FIRST ST., ARTESIA, NM 88210
Phone: (505) 748-1583 Fax: (505) 748-8720

DISTRICT III
1000 RIO BRAZOS RD., AZTEC, NM 87410
Phone: (505) 834-6176 Fax: (505) 334-6170

DISTRICT IV
1220 S. ST. FRANCIS DR., SANTA FE, NM 87505
Phone: (505) 476-3460 Fax: (505) 476-3463

State of New Mexico
Energy, Minerals & Natural Resources Department
OIL CONSERVATION DIVISION
1220 SOUTH ST. FRANCIS
Santa Fe, New Mexico 87505

Form C-102
Revised August 1, 2011
Submit one copy to appropriate
District Office

RECEIVED

☐ AMENDED REPORT

WELL LOCATION AND ACREAGE DEDICATION PLAT

API Number 30-025-46865	Pool Code 97784	Pool Name WC-025 G-06 S253201M; UPPER BONE SPR
Property Code 39911	Property Name BELL LAKE 24 FED	Well Number 008H
OGRID No. 6137	Operator Name DEVON ENERGY PRODUCTION COMPANY, L.P.	Elevation 3573.5'

Surface Location


UL or lot No.	Section	Township	Range	Lot Idn	Feet from the	North/South line	Feet from the	East/West line	County
M	24	24-S	32-E		347	SOUTH	1211	WEST	LEA

Bottom Hole Location If Different From Surface

UL or lot No.	Section	Township	Range	Lot Idn	Feet from the	North/South line	Feet from the	East/West line	County
C	24	24-S	32-E		20	NORTH	2092	WEST	LEA

Dedicated Acres	Joint or Infill	Consolidation Code	Order No.
160			

NO ALLOWABLE WILL BE ASSIGNED TO THIS COMPLETION UNTIL ALL INTERESTS HAVE BEEN CONSOLIDATED OR A NON-STANDARD UNIT HAS BEEN APPROVED BY THE DIVISION

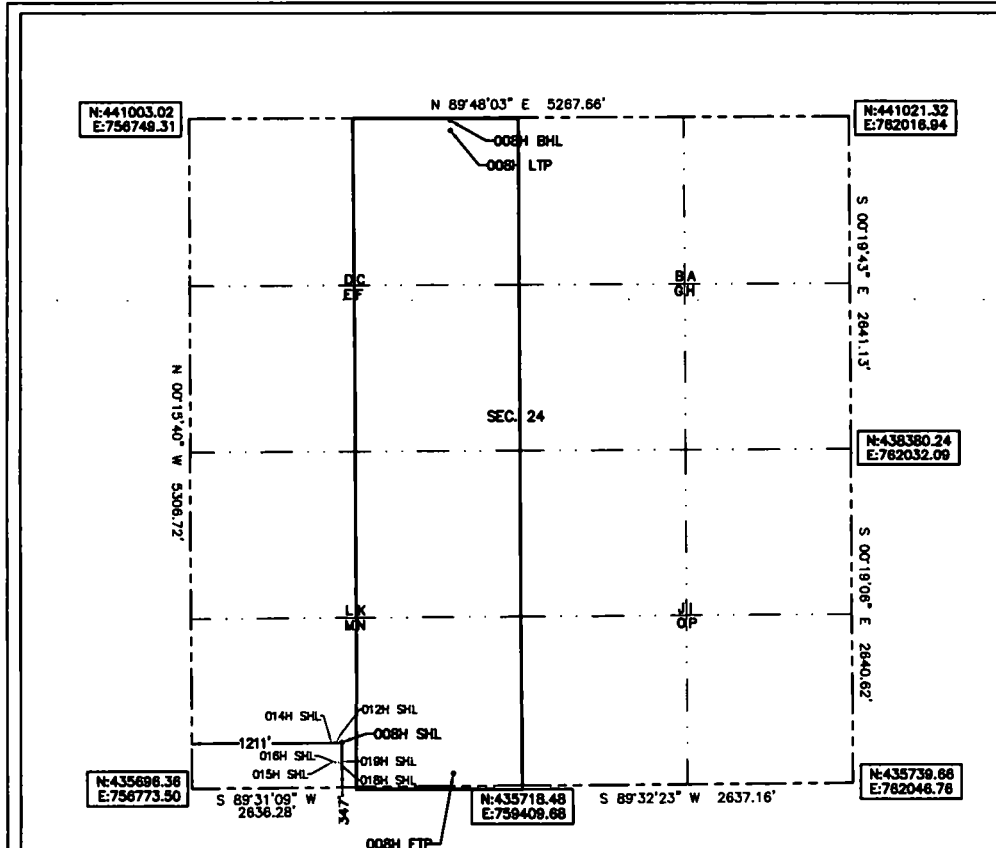

OPERATOR CERTIFICATION

I hereby certify that the information herein is true and complete to the best of my knowledge and belief, and that this organization either owns a working interest or unleased mineral interest in the land including the proposed bottom hole location or has a right to drill this well at this location pursuant to a contract with an owner of such mineral or working interest, or to a voluntary pooling agreement or a compulsory pooling order heretofore entered by the division.

Rebecca Deal 6/17/2019
Signature Date
Rebecca Deal, Regulatory Analyst
Printed Name
rebecca.deal@dmv.com
E-mail Address

SURVEYOR CERTIFICATION

I hereby certify that the well location shown on this plat was plotted from field notes of actual surveys made by me or under my supervision, and that the same is true and correct to the best of my belief.

5/2019
Date of Survey
Signature & Seal of Professional Surveyor

B. L. LAMAN
NEW MEXICO
22404
PROFESSIONAL SURVEYOR
05/22/19
Certificate No. 22404 B.L. LAMAN
DRAWN BY: JP

Note: All bearings recited herein are based on the New Mexico State Plane Coordinate System, NAD 83, New Mexico East Zone 3001, US Survey Feet, all distances are grid.

BELL LAKE 24 FED 008H
ELEV: 3573.5
LAT: 32.196849
LON: -103.632957
N: 436053.52
E: 757982.88

FIRST TAKE POINT
100' FSL 2092' FWL
LAT: 32.196174
LON: -103.630111
N: 435813.91
E: 758884.88

LAST TAKE POINT
100' FSL 2092' FWL
LAT: 32.210183
LON: -103.630078
N: 440810.29
E: 758841.76

BOTTOM OF HOLE
20' FSL 2092' FWL
LAT: 32.210403
LON: -103.630078
N: 440890.29
E: 758841.39

Intent ☒ As Drilled ☐

API # 30-025-41865		
Operator Name: DEVON ENERGY PRODUCTION COMPANY, LP.	Property Name: BELL LAKE 24 FED	Well Number 008H

Kick Off Point (KOP)

UL	Section 24	Township 24S	Range 32E	Lot	Feet 200	From N/S FSL	Feet 2092	From E/W FWL	County LEA
Latitude 32.196429					Longitude -103.630113				NAD 83

First Take Point (FTP)

UL N	Section 24	Township 24-S	Range 32-E	Lot	Feet 100	From N/S SOUTH	Feet 2092	From E/W WEST	County LEA
Latitude 32.196174					Longitude 103.630111				NAD 83

Last Take Point (LTP)

UL C	Section 24	Township 24-S	Range 32-E	Lot	Feet 100	From N/S NORTH	Feet 2092	From E/W WEST	County LEA
Latitude 32.210183					Longitude 103.630078				NAD 83

Is this well the defining well for the Horizontal Spacing Unit? ☐

Is this well an infill well? ☐

If infill is yes please provide API if available, Operator Name and well number for Defining well for Horizontal Spacing Unit.

API # 30-025-41304		
Operator Name: Devon Energy Production Co.	Property Name: Bell Lake 24 Fed	Well Number 4H

KZ 06/29/2018