

DISTRICT I
1625 N. FRANCHES DR., BOBBS, NM 88240
Phone: (575) 333-0181 Fax: (575) 333-0720

DISTRICT II
811 S. FIRST ST., ARTESIA, NM 88210
Phone: (575) 746-1888 Fax: (575) 746-0720

DISTRICT III
1000 RIO BRAZOS RD., AZTEC, NM 87410
Phone: (505) 334-8178 Fax: (505) 334-8170

DISTRICT IV
1220 S. ST. FRANCIS DR., SANTA FE, NM 87505
Phone: (505) 476-3460 Fax: (505) 476-3462

State of New Mexico
Energy, Minerals & Natural Resources Department
OIL CONSERVATION DIVISION
1220 SOUTH ST. FRANCIS DR.
Santa Fe, New Mexico 87505

Form C-102
Revised August 1, 2011
Submit one copy to appropriate
District Office

RECEIVED
FEB 10 2020

☐ AMENDED REPORT

WELL LOCATION AND ACREAGE DEDICATION PLAT

API Number 30-025-46870	Pool Code 98309	Pool Name WC-025 G-08 S243213C;WOLFCAMP
Property Code 39911	Property Name BELL LAKE 24 FED	Well Number 016H
GRID No. 6137	Operator Name DEVON ENERGY PRODUCTION COMPANY, L.P.	Elevation 3575.3'

Surface Location


UL or lot No.	Section	Township	Range	Lot Idn	Feet from the	North/South line	Feet from the	East/West line	County
M	24	24-S	32-E		197	SOUTH	1151	WEST	LEA

Bottom Hole Location If Different From Surface

UL or lot No.	Section	Township	Range	Lot Idn	Feet from the	North/South line	Feet from the	East/West line	County
D	24	24-S	32-E		20	NORTH	990	WEST	LEA

Dedicated Acres 160	Joint or Infill	Consolidation Code	Order No.
-------------------------------	-----------------	--------------------	-----------

NO ALLOWABLE WILL BE ASSIGNED TO THIS COMPLETION UNTIL ALL INTERESTS HAVE BEEN CONSOLIDATED
OR A NON-STANDARD UNIT HAS BEEN APPROVED BY THE DIVISION

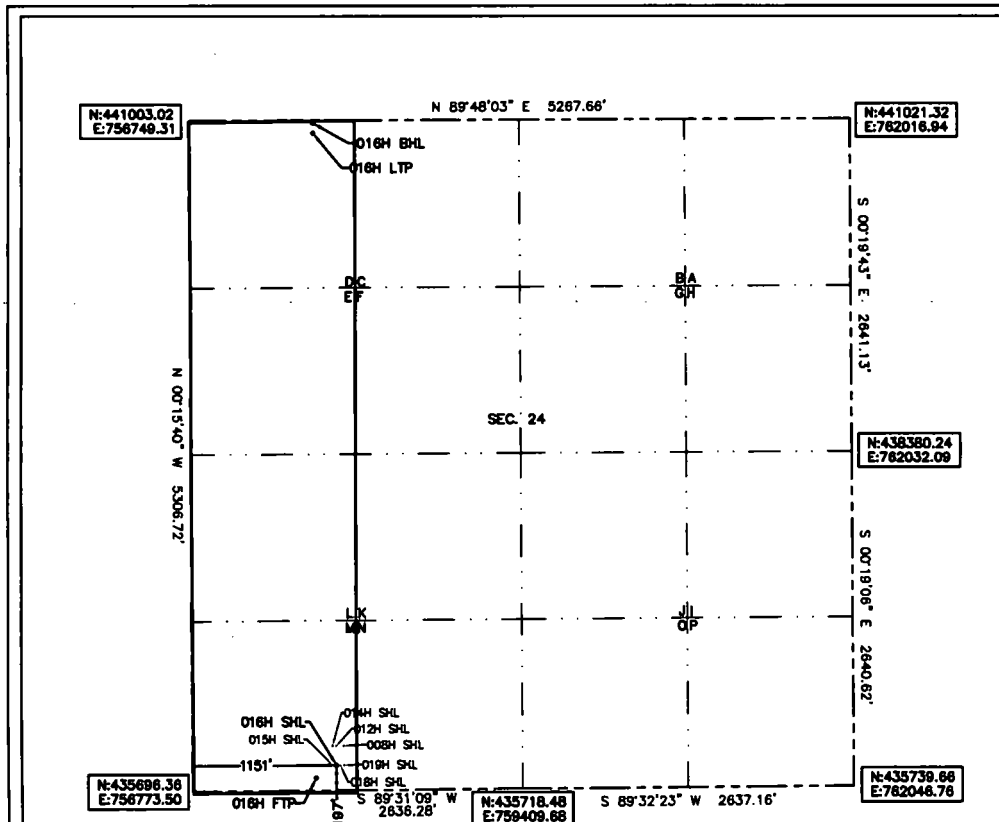

Note: All bearings recited herein
are based on the New Mexico
State Plane Coordinate System,
NAD 83, New Mexico East Zone
3001, US Survey Feet, of
distances are grid.

BELL LAKE 24 FED 016H
ELEV. 3575.3
LAT: 32.198436
LONG: -103.633152
N: 435903.02
E: 757823.57

FIRST TAKE POINT
100' FSL 990' FWL
LAT: 32.198169
LONG: -103.633673
N: 435804.68
E: 757763.01

BOTTOM OF HOLE
20' FSL 990' FWL
LAT: 32.210412
LONG: -103.633641
N: 440988.48
E: 757739.40

LAST TAKE POINT
100' FSL 990' FWL
LAT: 32.210193
LONG: -103.633641
N: 440988.48
E: 757739.78

OPERATOR CERTIFICATION

I hereby certify that the information
herein is true and complete to the best of
my knowledge and belief, and that this
organization either owns a working interest
or unleased mineral interest in the land
including the proposed bottom hole location
or has a right to drill this well at this
location pursuant to a contract with an
owner of such mineral or working interest,
or to a voluntary pooling agreement or a
compulsory pooling order heretofore entered
by the division.

Rebecca Deal 6/18/2019
Signature Date

Rebecca Deal, Regulatory Analyst
Printed Name

rebecca.deal@dmn.com
E-mail Address

SURVEYOR CERTIFICATION

I hereby certify that the well location
shown on this plat was plotted from field
notes of actual surveys made by me or
under my supervision, and that the same is
true and correct to the best of my belief.

5/2019

Date of Survey

Signature & Seal of Professional Surveyor



05/20/19

Certificate No. 22404 B.L. LAMAN

DRAWN BY: CM

Intent ☒ As Drilled ☐

API #
30-024-46870

Operator Name: DEVON ENERGY PRODUCTION COMPANY, LP.	Property Name: BELL LAKE 24 FED	Well Number 016H
---	------------------------------------	---------------------

Kick Off Point (KOP)

UL	Section 24	Township 24S	Range 32E	Lot	Feet 50	From N/S FSL	Feet 990	From E/W FWL	County LEA
Latitude 32.196035					Longitude -103.633676			NAD 83	

First Take Point (FTP)

UL	Section 24	Township 24-S	Range 32-E	Lot	Feet 100	From N/S SOUTH	Feet 990	From E/W WEST	County LEA
M									
Latitude 32.196169					Longitude 103.633673			NAD 83	

Last Take Point (LTP)

UL	Section 24	Township 24-S	Range 32-E	Lot	Feet 100	From N/S NORTH	Feet 990	From E/W WEST	County LEA
D									
Latitude 32.210193					Longitude 103.633641			NAD 83	

Is this well the defining well for the Horizontal Spacing Unit? ☐ N

Is this well an infill well? ☐ Y

If infill is yes please provide API if available, Operator Name and well number for Defining well for Horizontal Spacing Unit.

API #	Operator Name: DEVON ENERGY PRODUCTION CO.	Property Name: Bell Lake 24 Fed	Well Number 15H
-------	---	------------------------------------	--------------------

KZ 06/29/2018