

DISTRICT I
1625 N. FORTER DR., HOBBS, NM 88240
Phone: (505) 393-0161 Fax: (505) 393-0720

DISTRICT II
511 S. FIRST ST., ARTESIA, NM 88210
Phone: (505) 748-1283 Fax: (505) 748-9720

DISTRICT III
1000 RIO BRAZOS RD., AZTEC, NM 87410
Phone: (505) 834-6178 Fax: (505) 834-6170

DISTRICT IV
1220 S. ST. FRANCIS DR., SANTA FE, NM 87505
Phone: (505) 478-3460 Fax: (505) 478-3462

State of New Mexico
Energy, Minerals & Natural Resources Department
OIL CONSERVATION DIVISION
1220 SOUTH ST. FRANCIS DR.
Santa Fe, New Mexico 87505

Form C-102

Revised August 1, 2011

Submit one copy to appropriate
District Office

☐ AMENDED REPORT

WELL LOCATION AND ACREAGE DEDICATION PLAT

API Number 70-024-46874	Pool Code 98309	Pool Name WC-025 G-08 S243213C;WOLFCAMP
Property Code 39911	Property Name BELL LAKE 24 FED	Well Number 022H
OGRIID No. 6137	Operator Name DEVON ENERGY PRODUCTION COMPANY, L.P.	Elevation 3551.2'

Surface Location


UL or lot No.	Section	Township	Range	Lot Idn	Feet from the	North/South line	Feet from the	East/West line	County
0	24	24-S	32-E		178	SOUTH	1512	EAST	LEA

Bottom Hole Location If Different From Surface

UL or lot No.	Section	Township	Range	Lot Idn	Feet from the	North/South line	Feet from the	East/West line	County
B	24	24-S	32-E		20	NORTH	1650	EAST	LEA

Dedicated Acres 160	Joint or Infill	Consolidation Code	Order No.
-------------------------------	-----------------	--------------------	-----------

**NO ALLOWABLE WILL BE ASSIGNED TO THIS COMPLETION UNTIL ALL INTERESTS HAVE BEEN CONSOLIDATED
OR A NON-STANDARD UNIT HAS BEEN APPROVED BY THE DIVISION**

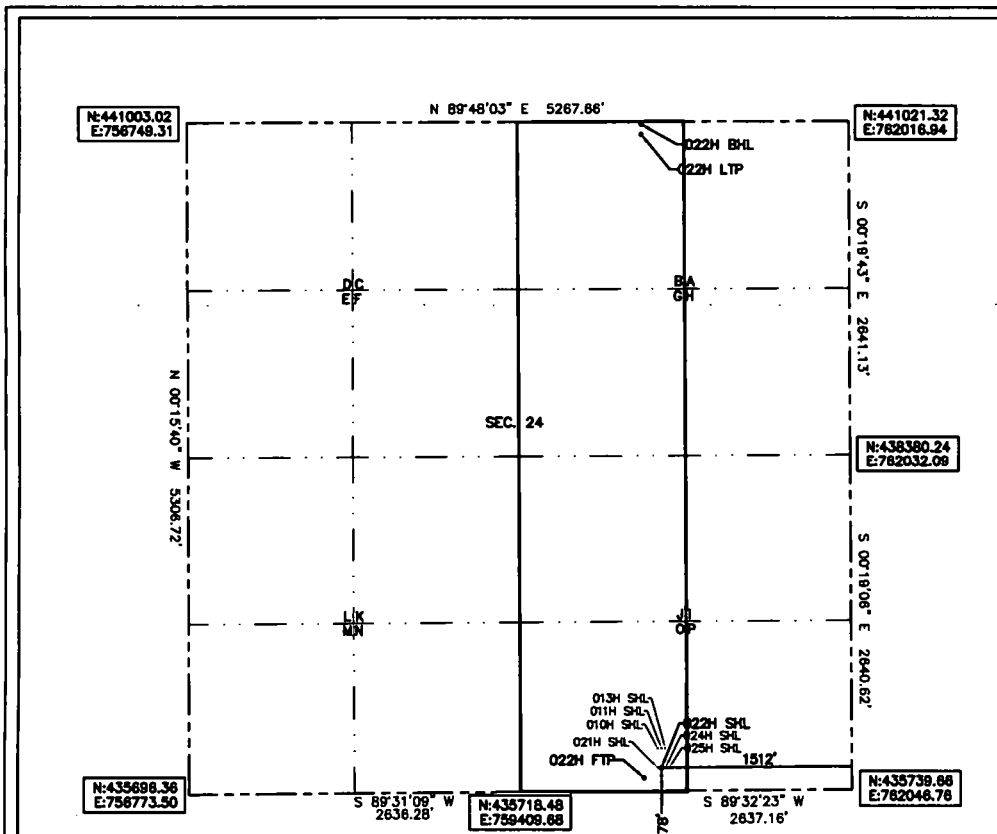

BELL LAKE 24 FED 022H
ELEV: 3551.2
LAT: 32.196396
LON: -103.624714
N: 435805.52
E: 760533.81

FIRST TAKE POINT
100' FSL 1650' FEL
LAT: 32.196181
LON: -103.625161
N: 435826.41
E: 760396.25

LAST TAKE POINT
100' FNL 1650' FEL
LAT: 32.210170
LON: -103.625145
N: 440915.59
E: 760367.52

BOTTOM OF HOLE
20' FNL 1650' FEL
LAT: 32.210390
LON: -103.625145
N: 440995.59
E: 760367.06

Note: All bearings recited herein
are based on the New Mexico
State Plane Coordinate System,
NAD 83, New Mexico East Zone
3001, US Survey Feet, all
distances are grid.

OPERATOR CERTIFICATION

I hereby certify that the information
herein is true and complete to the best of
my knowledge and belief, and that this
organization either owns a working interest
or unleased mineral interest in the land
including the proposed bottom hole location
or has a right to drill this well at this
location pursuant to a contract with an
owner of such mineral or working interest,
or to a voluntary pooling agreement or a
compulsory pooling order heretofore entered
by the division.

Rebecca Deal 6/18/2019
Signature Date

Rebecca Deal, Regulatory Analyst
Printed Name

rebecca.deal@dvn.com
E-mail Address

SURVEYOR CERTIFICATION

I hereby certify that the well location
shown on this plat was plotted from field
notes of actual surveys made by me or
under my supervision, and that the same is
true and correct to the best of my belief.

5/2019

Date of Survey

Signature & Seal of Professional Surveyor



05/26/19

Certificate No. 22404 B.L. LAMAN

DRAWN BY: JR

Intent ☒ As Drilled ☐

API #

Operator Name: DEVON ENERGY PRODUCTION COMPANY, LP.	Property Name: BELL LAKE 24 FED	Well Number 022H
---	------------------------------------	---------------------

Kick Off Point (KOP)

UL	Section 24	Township 24S	Range 32E	Lot	Feet 50	From N/S FSL	Feet 1650	From E/W FEL	County LEA
Latitude 32.196047					Longitude -103.625164			NAD 83	

First Take Point (FTP)

UL	Section 24	Township 24-S	Range 32-E	Lot	Feet 100	From N/S SOUTH	Feet 1650	From E/W EAST	County LEA
Latitude 32.196181					Longitude 103.625161			NAD 83	

Last Take Point (LTP)

UL	Section 24	Township 24-S	Range 32-E	Lot	Feet 100	From N/S NORTH	Feet 1650	From E/W EAST	County LEA
Latitude 32.210170					Longitude 103.625145			NAD 83	

Is this well the defining well for the Horizontal Spacing Unit? ☒

Is this well an infill well? ☒

If infill is yes please provide API if available, Operator Name and well number for Defining well for Horizontal Spacing Unit.

API #

Operator Name: DEVON ENERGY PRODUCTION CO.	Property Name: Bell Lake 24 Fed	Well Number 21H
---	------------------------------------	--------------------

KZ 06/29/2018