

BLM/F/F

DISTRICT I
1625 N. FRENCH DR., HOBBS, NM 88240
Phone: (505) 833-6181 Fax: (505) 833-0720

DISTRICT II
511 S. FIRST ST., ARTESIA, NM 88210
Phone: (505) 748-1233 Fax: (505) 748-9720

DISTRICT III
1000 RIO BRAZOS RD., AZTEC, NM 87410
Phone: (505) 334-6178 Fax: (505) 334-6170

DISTRICT IV
1220 S. ST. FRANCIS DR., SANTA FE, NM 87505
Phone: (505) 476-3460 Fax: (505) 476-3468

State of New Mexico
Energy, Minerals & Natural Resources Department
OIL CONSERVATION
1220 SOUTH ST. FRANCIS DR.
Santa Fe, New Mexico 87505

FEB 28 2020

Form C-102
Revised August 1, 2011
Submit one copy to appropriate
District Office

☐ AMENDED REPORT

WELL LOCATION AND ACREAGE DEDICATION PLAT

API Number 30-025-46919	Pool Code 96775 98117	Pool Name WC-0258-09 5264504N WOLFCAMP
Property Code 327175	Property Name COBBER 21-28 FED	Well Number 2H
GRID No. 6137	Operator Name DEVON ENERGY PRODUCTION COMPANY, L.P.	Elevation 3326.1'


Surface Location

UL or lot No.	Section	Township	Range	Lot Idn	Feet from the	North/South line	Feet from the	East/West line	County
D	21	26-S	34-E		234	NORTH	616	WEST	LEA

Bottom Hole Location If Different From Surface

UL or lot No.	Section	Township	Range	Lot Idn	Feet from the	North/South line	Feet from the	East/West line	County
E	28	26-S	34-E		2620	NORTH	360	WEST	LEA
Dedicated Acres 480	Joint or Infill	Consolidation Code	Order No.						

NO ALLOWABLE WILL BE ASSIGNED TO THIS COMPLETION UNTIL ALL INTERESTS HAVE BEEN CONSOLIDATED
OR A NON-STANDARD UNIT HAS BEEN APPROVED BY THE DIVISION

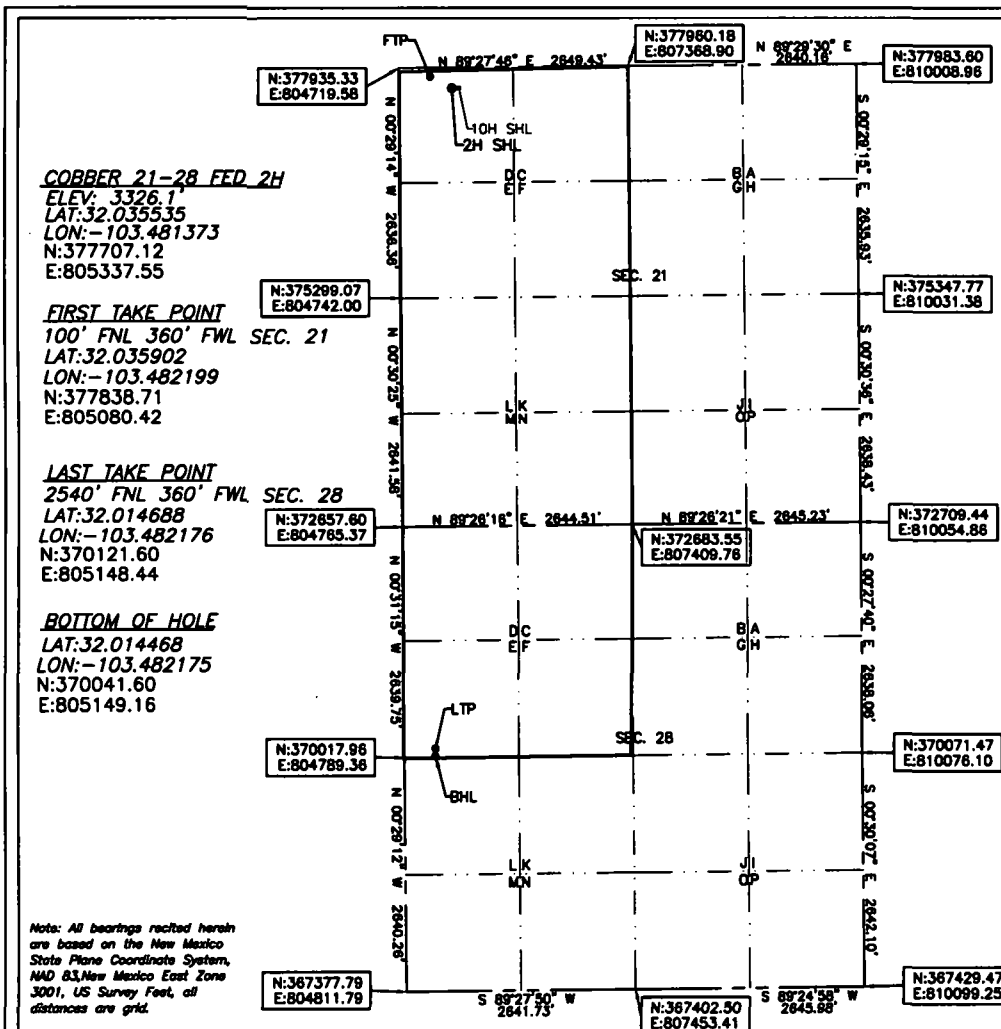

OPERATOR CERTIFICATION

I hereby certify that the information herein is true and complete to the best of my knowledge and belief, and that this organization either owns a working interest or unleased mineral interest in the land including the proposed bottom hole location or has a right to drill this well at this location pursuant to a contract with an owner of such mineral or working interest, or to a voluntary pooling agreement or a compulsory pooling order heretofore entered by the division.

Rebecca Deal 9/11/2019
Signature Date

Rebecca Deal, Regulatory Analyst
Printed Name

rebecca.deal@dvn.com
E-mail Address

SURVEYOR CERTIFICATION

I hereby certify that the well location shown on this plat was plotted from field notes of actual surveys made by me or under my supervision, and that the same is true and correct to the best of my belief.

7/2019

Date of Survey

Signature & Seal of Professional Surveyor



08/22/19

Certificate No. 22404 B. L. LAMAN

DRAWN BY: CM

Intent ☒ As Drilled ☐

API # 30-025-46919			
Operator Name: DEVON ENERGY PRODUCTION COMPANY, LP.		Property Name: COBBER 21-28 FED	Well Number 2H

Kick Off Point (KOP)

UL	Section 21	Township 26S	Range 34E	Lot	Feet 50	From N/S FNL	Feet 360	From E/W FWL	County LEA
Latitude 32.036046					Longitude -103.482194			NAD 83	

First Take Point (FTP)

UL D	Section 21	Township 26S	Range 34E	Lot	Feet 100	From N/S NORTH	Feet 360	From E/W WEST	County LEA
Latitude 32.035902					Longitude 103.482199			NAD 83	

Last Take Point (LTP)

UL E	Section 28	Township 26S	Range 34E	Lot	Feet 2540	From N/S NORTH	Feet 360	From E/W WEST	County LEA
Latitude 32.014688					Longitude 103.482176			NAD 83	

Is this well the defining well for the Horizontal Spacing Unit? ☐ N

Is this well an infill well? ☐ Y

If infill is yes please provide API if available, Operator Name and well number for Defining well for Horizontal Spacing Unit.

API #			
Operator Name: DEVON ENERGY PRODUCTION CO., L.P.		Property Name: COBBER 21-18 FED	Well Number 10H

KZ 06/29/2018