


MCA UNIT NO. 237
(Formerly J.S. Williams No. 1)
Center, NE/4, NE/4, 36-16-33
Water Lease W-99
Permit L-3527

* Present *

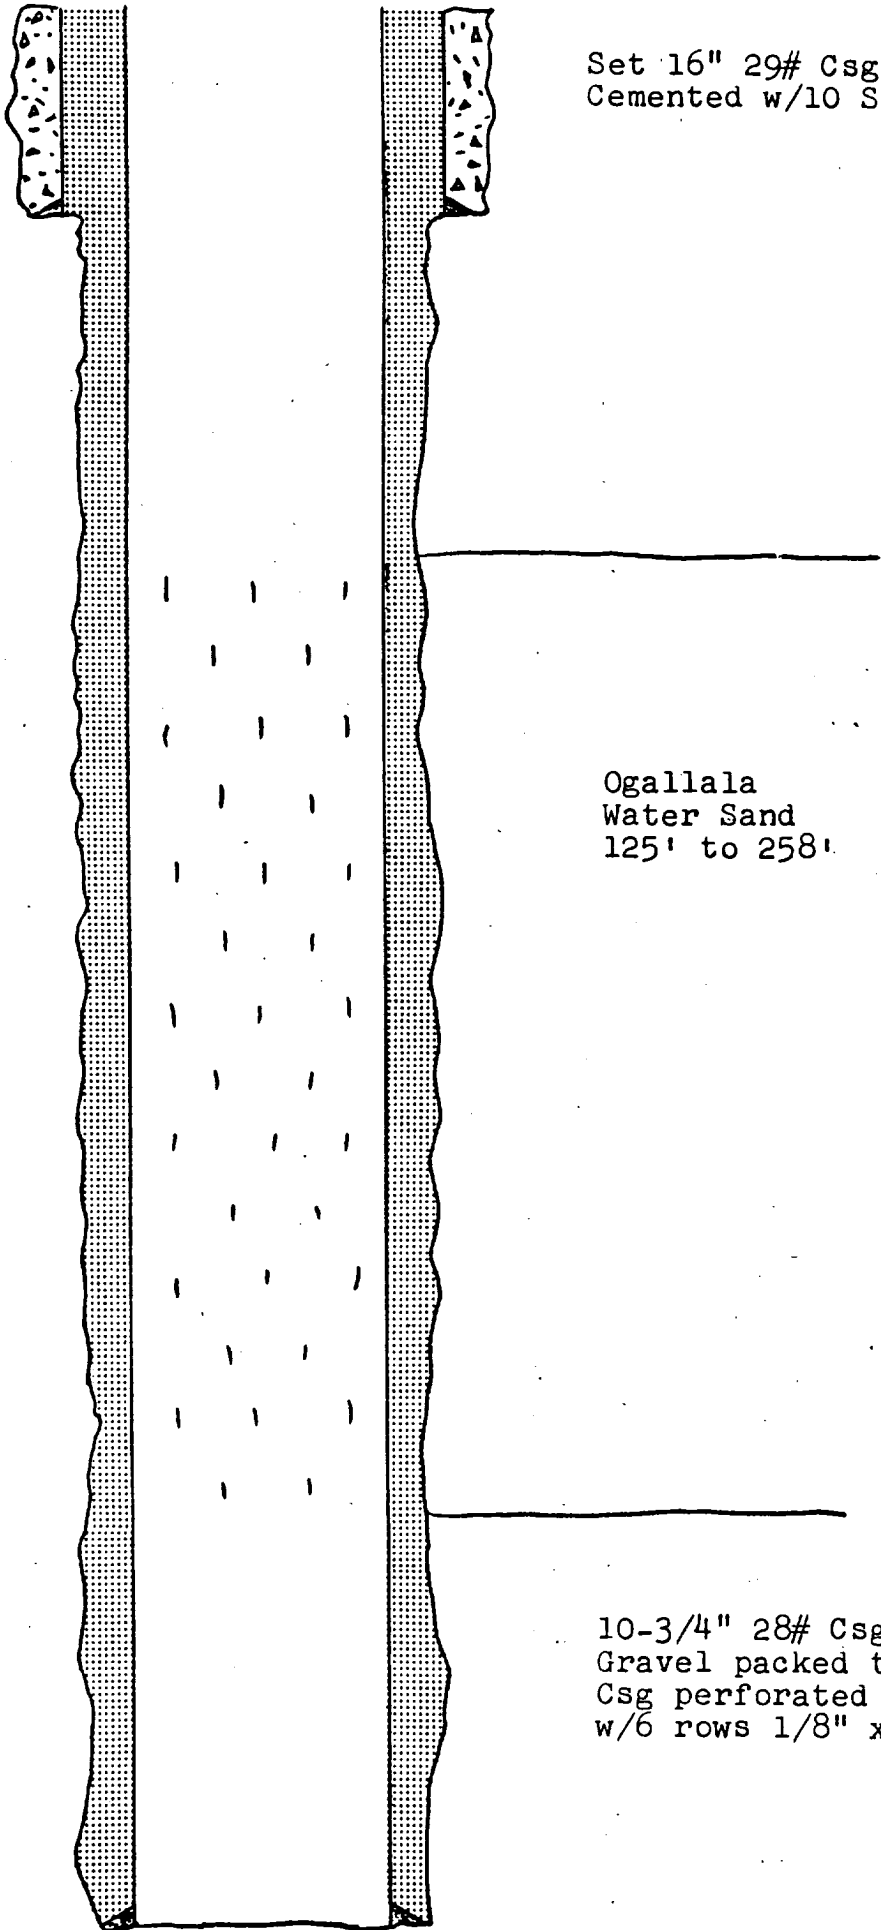

Set 16" 29# Csg @ 20'
Cemented w/10 Sacks

Ogallala
Water Sand
125' to 258'

10-3/4" 28# Csg @ 278'
Gravel packed to surface
Csg perforated 125' to 258'
w/6 rows 1/8" x 12" slots