


FIELD	Vacuum (G-2A)	OPERATOR	Mobil Oil Corp	DATE	5-19-76
LEASE	Bridges State	WELL NO	401111	LOCATION	A - Sec 14, T17S, R34E

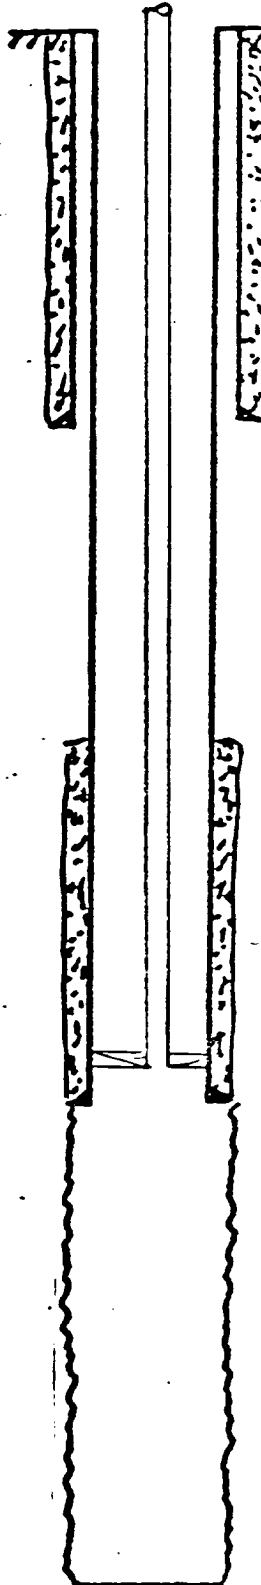

10 3/4" casing set at 823' with 250 sx of _____ cement
 Hole size 12 1/4" Cement Circ. (Calc.)

— Cement Top - 2680' - (calc.)

— 2 7/8" Tubing (C.L.)

Johnston Ten. Pkr - 4344'

7" casing set at 4400' with 235 sx of _____ cement
 Hole size 8 3/4"

San Andres OH - 4400' - 4755'

Total Depth 4755'

5.19.76
 JHS