


FIELD Lone Star Document 4815A	OPERATOR Amerada Hess Corp	DATE 4/28/76
LEASE State "M"	WELL NO 2	LOCATION 1980FSL-1980FEL, Sect 13, T-20S, R-36E

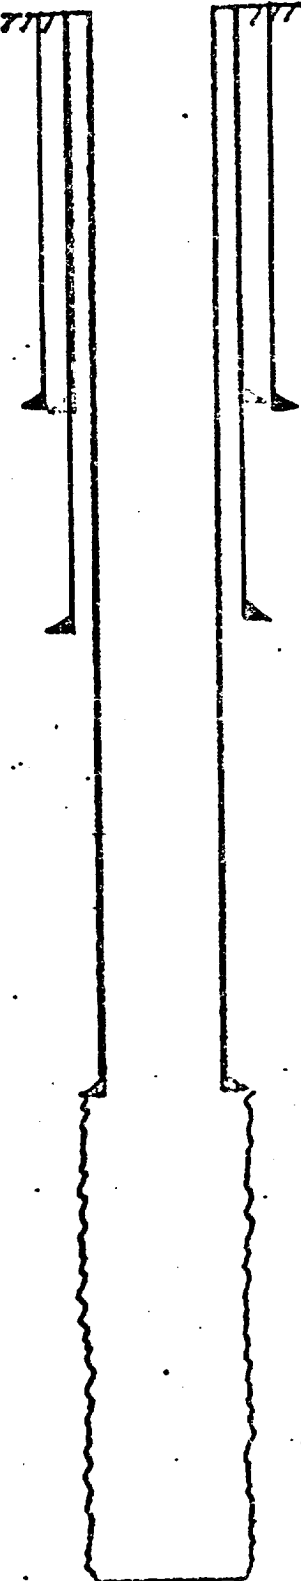

12 1/2" casing set at 196' with 200 sx of Lone Star cement  
Hole size 17 1/2" cement @ surface by Calc

8 5/8" casing set at 2436' with 600 sx. of Trinity cement  
Hole size 11" Top cement @ 305' by Survey

2 7/8" Tbg. At 3772'  
6 5/8" casing set at 3778' with 100 sx of Trinity cement  
Hole size 7 7/8" Calc. cement top @ 3102'

Total Depth 3865'