


PRESENT STATUS

T.SALT - 1422'
B.SALT - 2521'

SEC 24, T-RDS, R-37E
1980' FNL & 1980' FWL
ELEVATION - 3549' D.F.

"0"-9' AGL

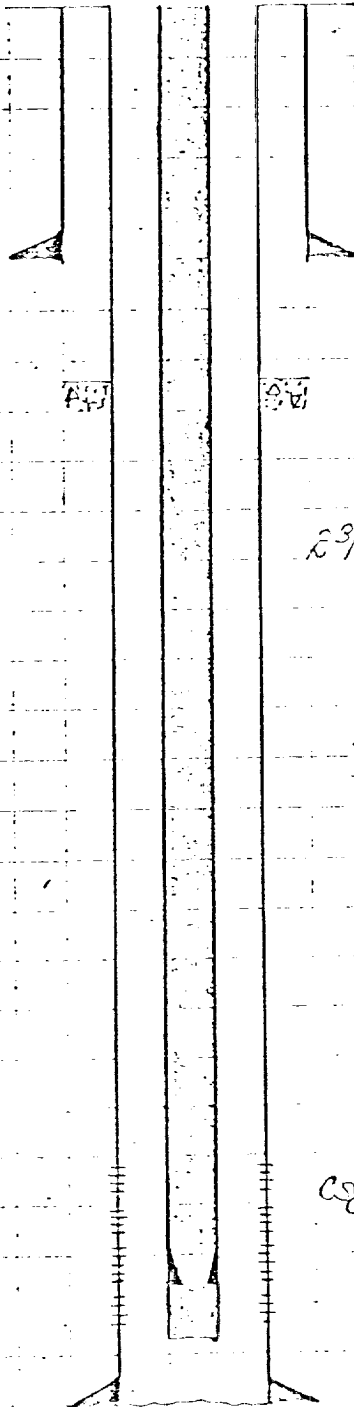

8 5/8", 24# J-55 CSG @ 316'
W/ 2 7/8" SL. CMT. CIR. TO S/c.

TOC @ 1500' (Temp. Survey)

2 3/8" 1 1/2" @ 3753' W/ SN @ 3753'

CSG Perfs: 3620-3656, 3662-3670,
3674-3683, 3727-3730, 3743-3747

W/ 2 JSPF

5 1/2", 17# J-55 CSG @ 3950'
W/ 1 1/2" SL. CMT.

TD. - 3950'

BEE

9/21/77

CONVENTIONAL OIL COMPANY
CALCULATION SHEET

SRM-EDMONT No 69

COMPLETED - 6/11/59

EUGENE WILSON
1/1/77