


FIELD	Warren Mc Kee	OPERATOR	Amerindo Hess	DATE	4/24/76
LEASE	Warren Mc Kee	WELL NO.	501	LOCATION	FSL-1650' FEL Sec. 7, T-20S, R-38E

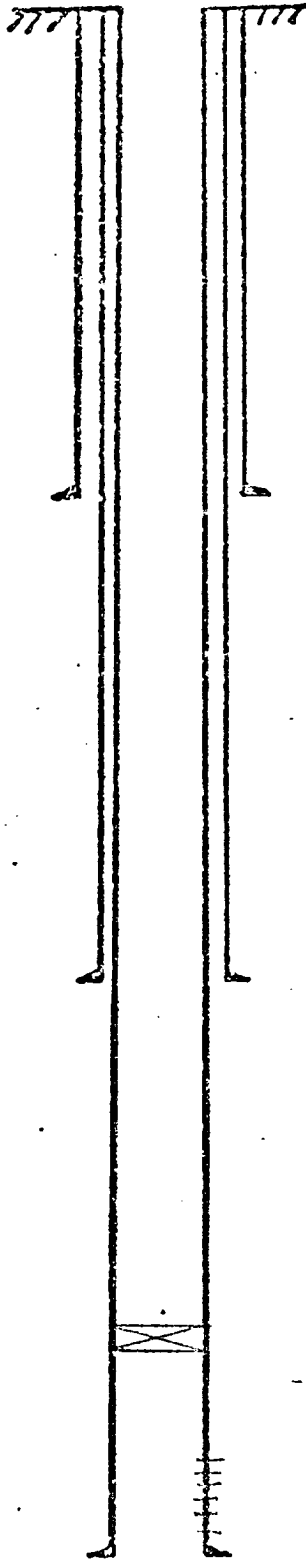

13³/₈" casing set at 297' with 300 sx of regular cement
 Hole size 17¹/₂" Cal. cement top at 20'

8⁵/₈" casing set at 3799' with 1200 sx of regular cement
 Hole size 11" Cal. Circulated Top

Squeezed 5¹/₂" csg. leak at 6431-6459' w/ 50 sx. CLASS 'C' mixed w/ 2% CaCl₂,
175 sx. CLASS 'C' w/ 3% fluid-loss mat.
 Drilled out cement

Guib KV-30 Packer at 9031'

2³/₄" Tbg. at 9044'

5¹/₂" csg. perf'd at 9097-9143'

D.O.D. 9199'

5¹/₂" casing set at 9199' with 500 sx of * cement
 Total Depth 9199' Hole size 7³/₄" Cal. cement Top at 5479'

* 200 sx Strata-Crete 100 sx Neat + 200 sx. 4% CaCl₂