


FIELD	OPERATOR	DATE
LEASE	WELL NO	LOCATION

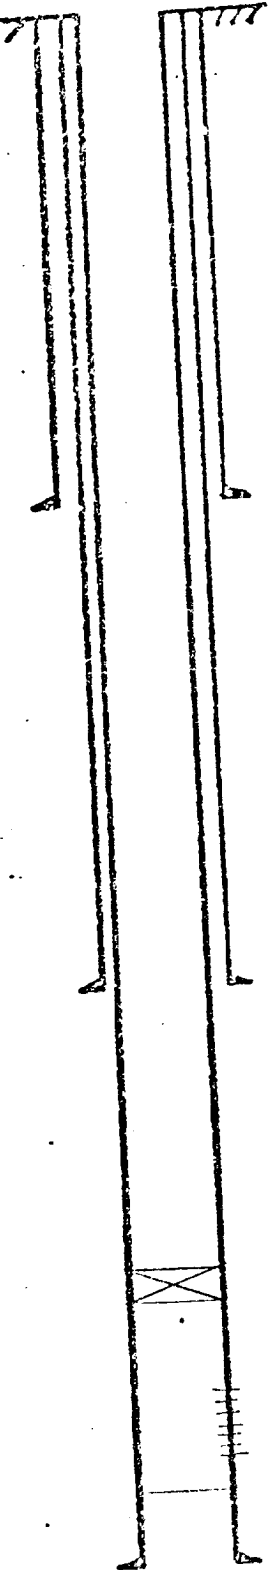

13 7/8" casing set at 296' with 200 sx of regular cement
 Hole size 17 1/2" Cement @ surface by calc.

9 5/8" casing set at 3710' with 1775 sx of * cement
 Hole size 12 1/4" Temp. Survey: Top of cement 1184'

1200 sx. Reg. w/ 30% Gel + 525 sx. Reg. + 50 sx. Incon
 Squeezed 5 1/2" csg. leak at 4424-4456' w/ 250 sx. Reg. Next Incon + 125 sx. Incon Latex

Squeezed 5 1/2" csg. leak at 5464-5492' w/ 150 sx. Incon + 75 sx. Incon Latex

Gurberson KVL-30 Packer at 9056'

5 1/2" csg. perf'd at 9069-9075'

2 3/8" Tbg. at 9075'

5 1/2" csg. perf'd at 9106-9188'

D.O.B. at 9275'

9 5/8" casing set at 9275' with 700 sx of * cement
 Total Depth 9275' Hole size 12 1/4" Temp. Survey: Top of cement 583'

1200 sx. Reg. w/ 30% Gel + 100' Packer's perfor