


FIELD Warren Mc Kee	OPERATOR American Hess	DATE 4-29-76
LEASE Warren McKee	WELL No 121	LOCATION 132 EML-640 EML Sec 17, T-20S R-38E

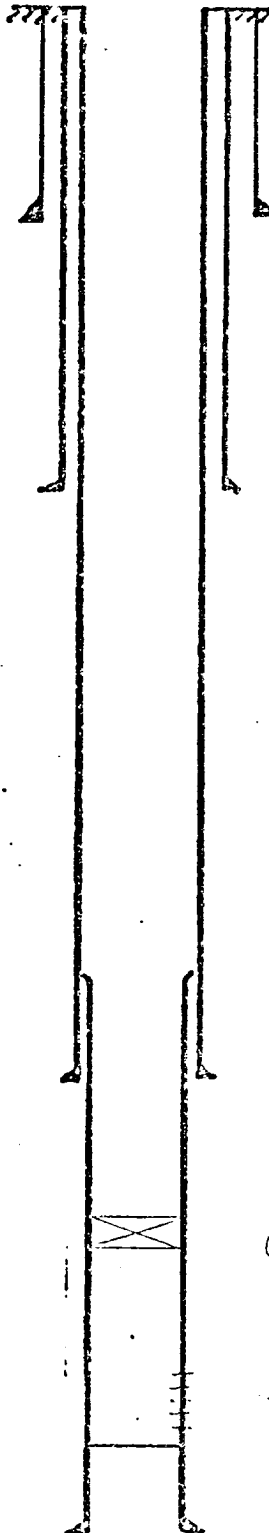

13 3/8" casing set at 297' with 200 sx. of regular cement
Hole size 17 1/2" Cement @ surface by Calc

8 5/8" casing set at 3695' with 1700 sx of regular cement
Hole size 11" Top Cement @ 1177 by Survey

Squeezed 7" csg. leak at 8210' w/ 100 sx. cement
8226' Liner top

6 5/8" 7" casing set at 8319' with 150 sx of regular cement
Hole size 7 7/8" Top Cement @ 7983 by Survey

Guiberson LC-8 Packer at 8900'
2 3/4' hbg. at 8911'

4 1/2" liner perf'd at 9060-9148' (Squeezed perfs w/ 17 3/8 sx Slo-set cement)
4 1/2" liner perf'd at 9060-9102'
D.O.D. at 9235'

4 1/2" liner set at 9245' with 100 sx of Slo-set cement
Total Depth 9250' Hole size 5 5/8" Squeezed Top + bottom of liner