

PROHIBITION FEDERAL UNIT BATTERY (LOCATED AT WELL #4)


SW/4 NE/4 SECTION 14, T-22-S - R-32-E 2310' FNL & 1980' FEL

PROHIBITION FEDERAL UNIT #6

SE/4 NE/4 SECTION 14, T-22-S - R-32-E 2310' FNL & 990' FEL

RED TANK, DELAWARE, WEST FIELD
LEA COUNTY, NEW MEXICO
#NM 85937

- 1 6' X 20' HEATER TREATER (WELL #4)
- 2 6' X 20' HEATER TREATER (WELL #6)
- 3 2" GAS METER RUN WITH MARALO METER
- 4 G. P. M. GAS METER RUN WITH METER
- 5 500 BARRELL FIBERGLASS WATER TANK
- 6 500 BARRELL STEEL WELDED OIL TANK
- (X) VALVE WITH SEALING AND LOCKING DEVICE

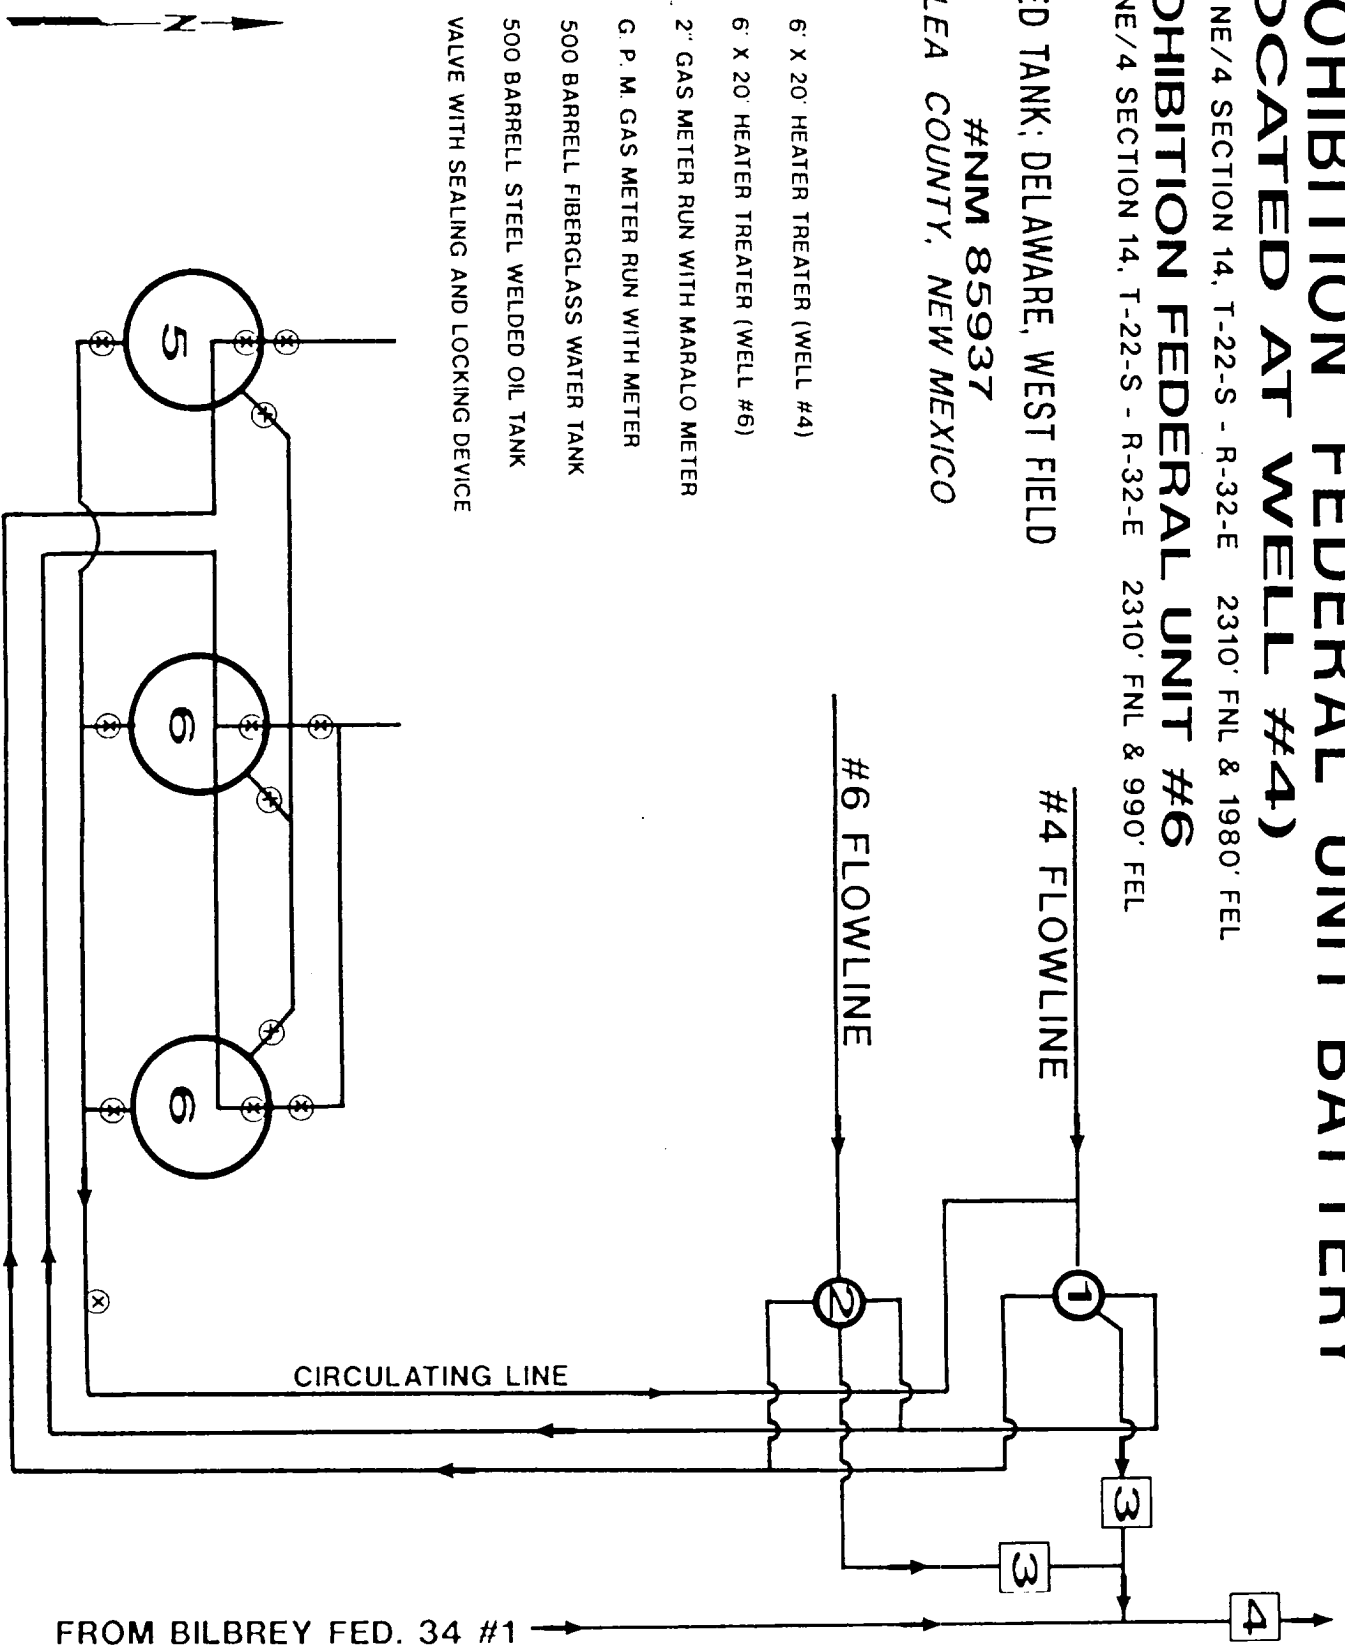

FROM BILBREY FED. 34 #1
PROHIBITION FEDERAL UNIT #1
PROHIBITION FEDERAL UNIT #3

JAN., 1999
NOT TO SCALE

