


ENRON OIL & GAS COMPANY  
Jackson "10" State Com. No. 2

ATTACHMENT III

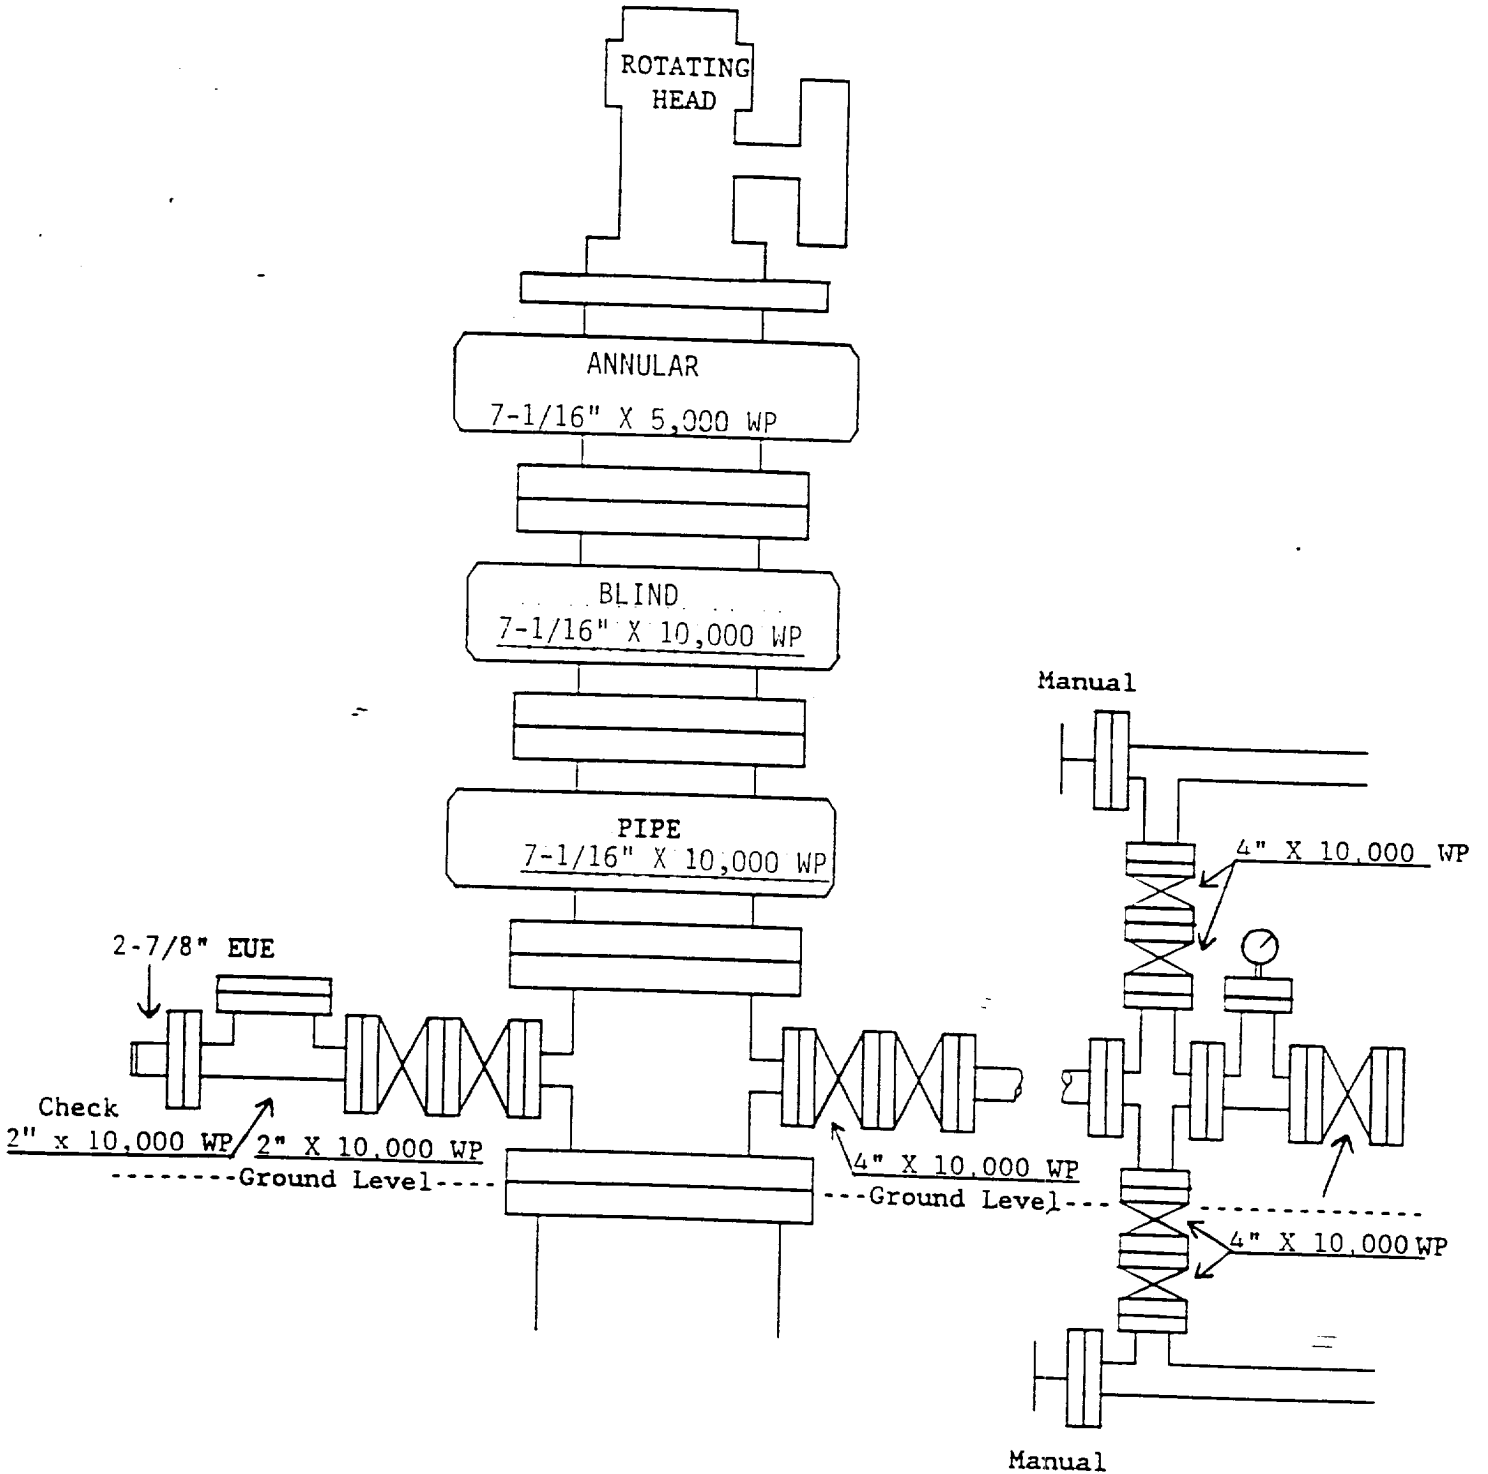

INSTALLED AT ±12,700 to TD