


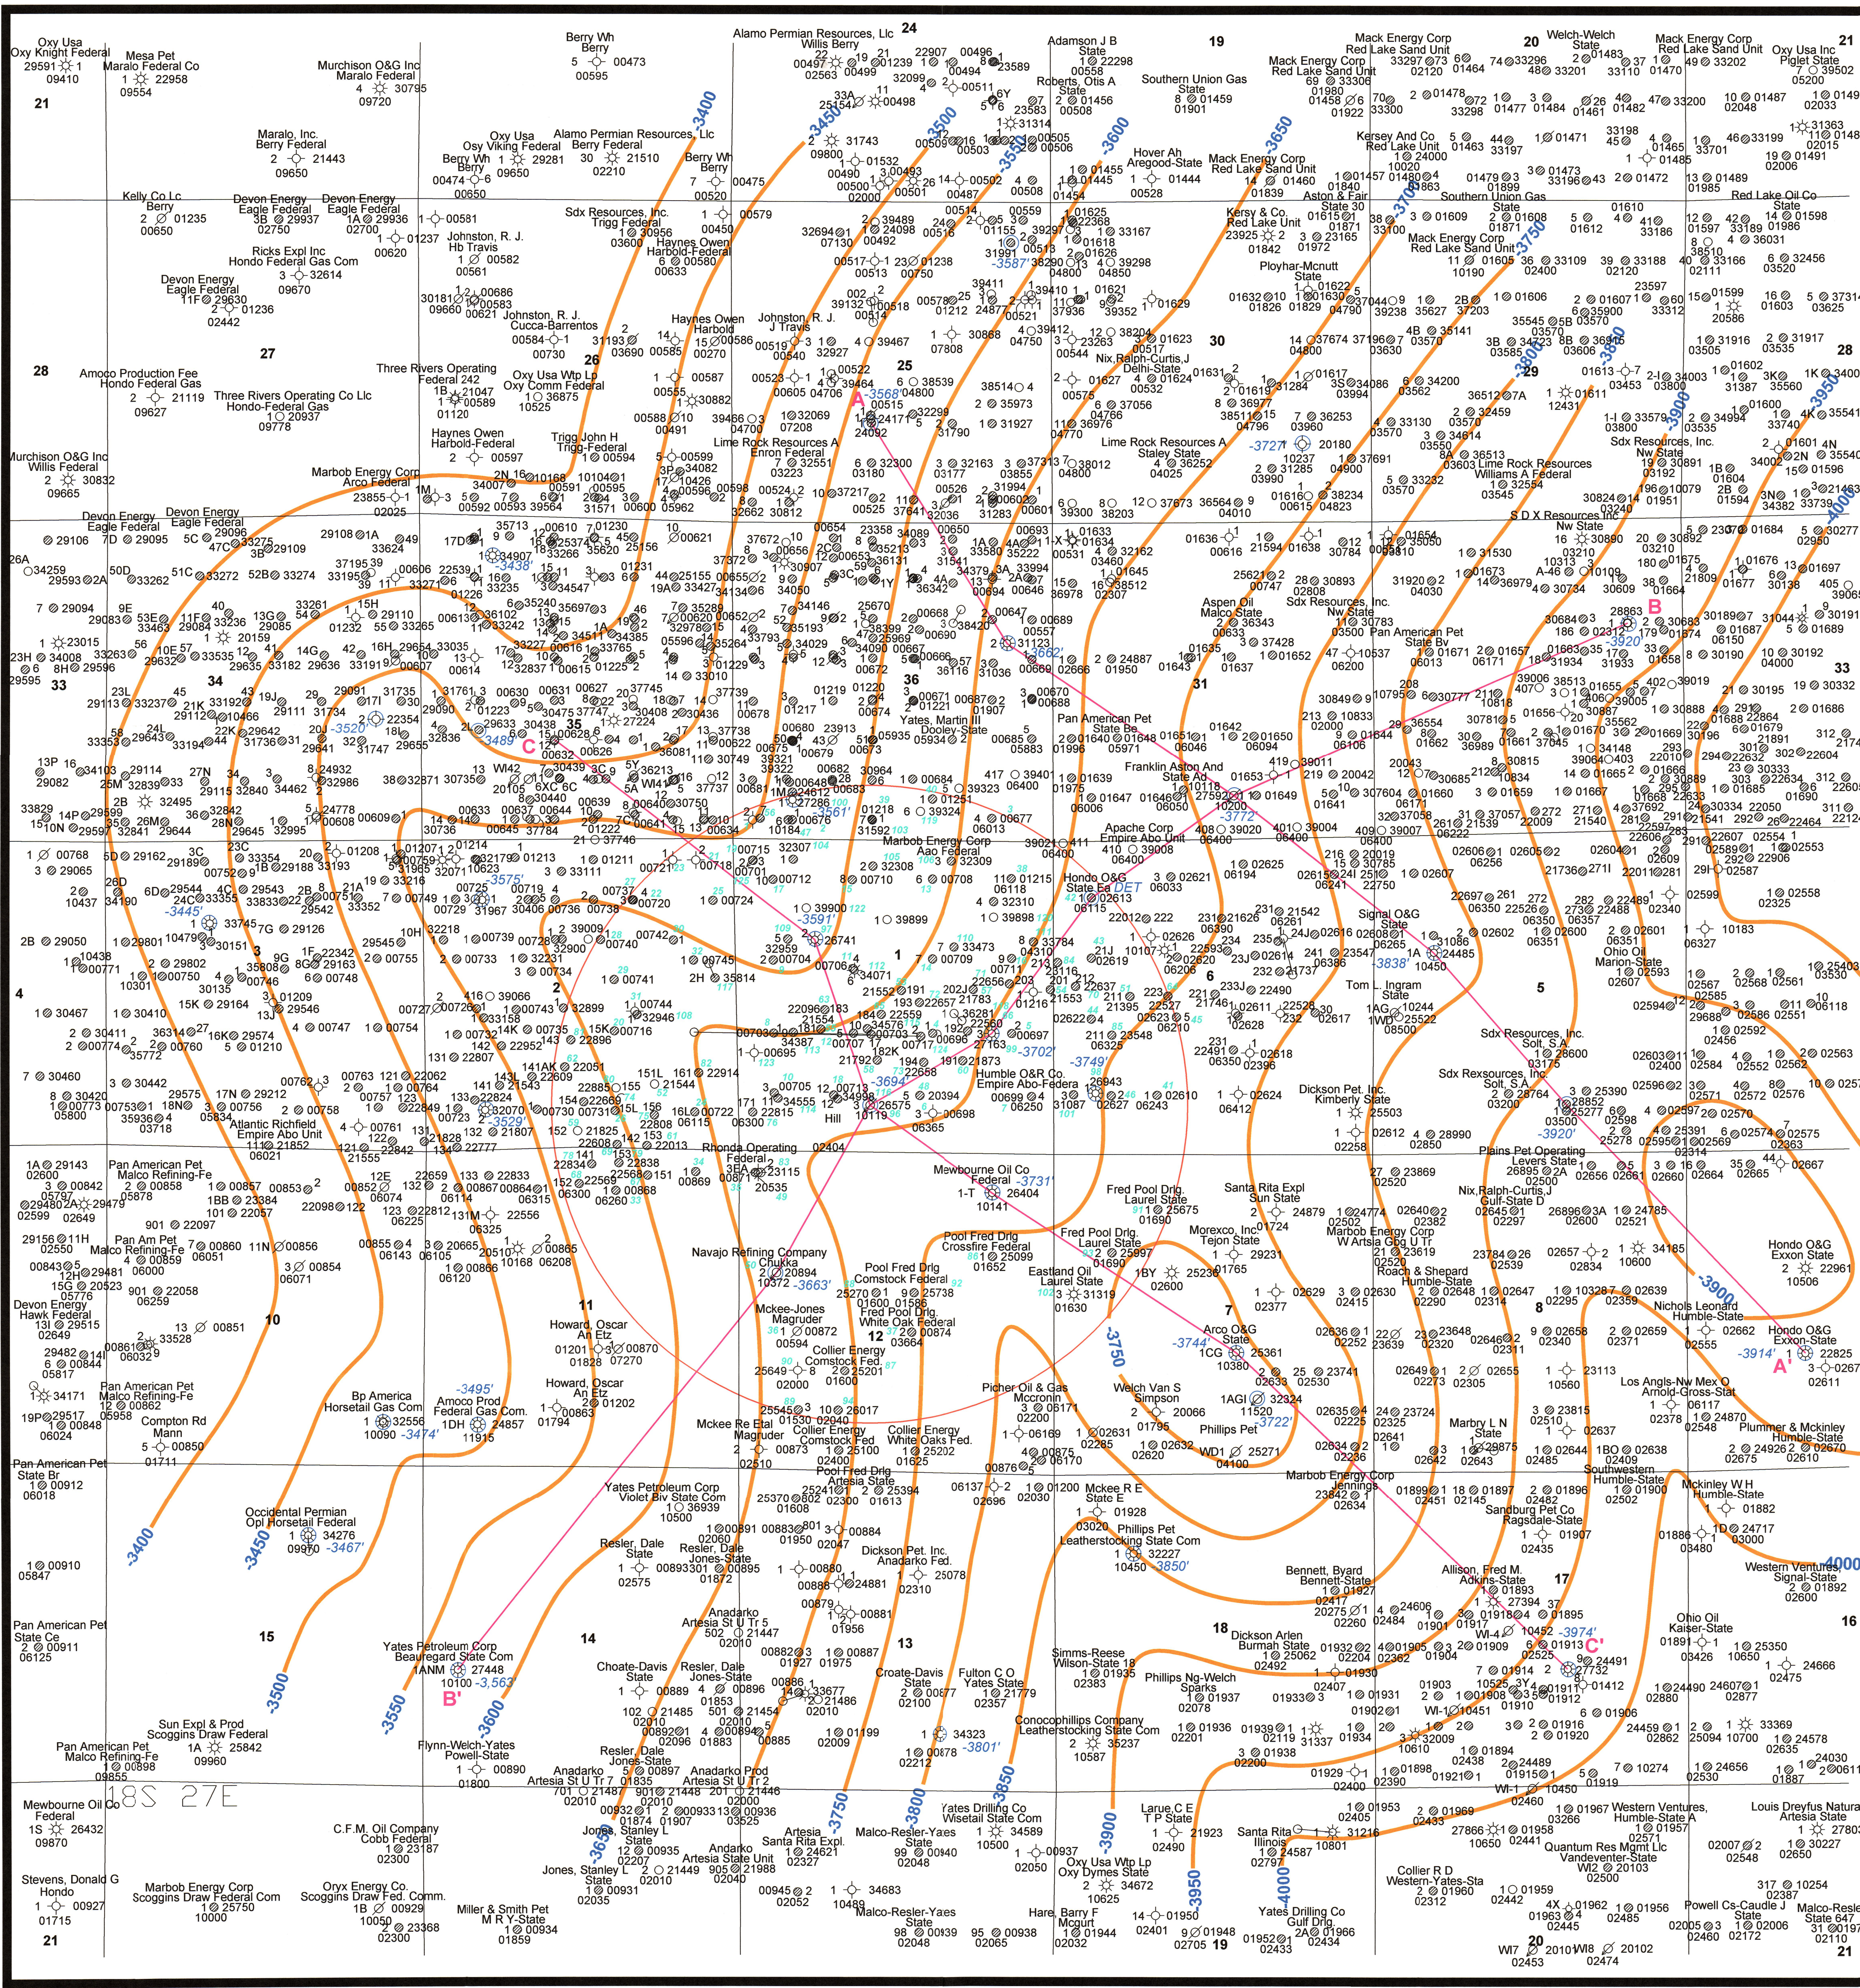

LEGEND

- PERMITTED WELL
- DRY HOLE
- ⊗ PLUGGED AND ABANDONED WELL
- ☆ GAS WELL
- OIL WELL
- ★ OIL & GAS WELL
- ⊗ ABANDONED GAS WELL
- ⊗ ABANDONED OIL WELL
- ⊗ ABANDONED OIL & GAS WELL
- INJECTION WELL
- PLUGGED & ABANDONED INJECTION WELL
- ⊗ SALTWATER DISPOSAL WELL
- ⊗ PLUGGED SALTWATER DISPOSAL WELL

— 1-MILE AREA OF REVIEW

— LINE OF GEOLOGIC CROSS SECTION

— 3700 — STRUCTURE CONTOUR OF TOP OF INJECTION ZONE

Well Number API Number

1-T 26404 10141-3731 Elevation Top of Injection Zone (ft msl)

Total Depth of Well

SCALE
(IN FEET)

0 1000 2000

SUBSURFACE

DRAWING 8

NAVAJO REFINING COMPANY
ARTESIA, NEW MEXICO

**STRUCTURAL CONTOUR MAP
TOP OF INJECTION ZONE**

DATE: 05/15/12 CHECKED BY: WDD JOB NO: 6045781
DRAWN BY: WDD APPROVED BY: DWS NO: