



Case Number

3898


Large

Exhibits



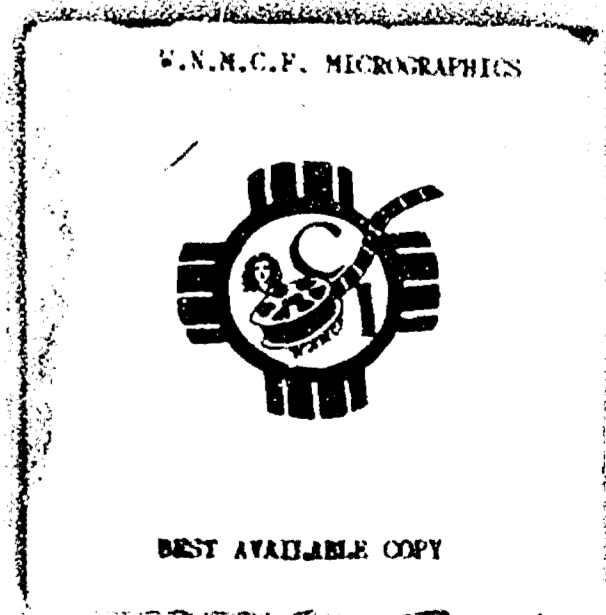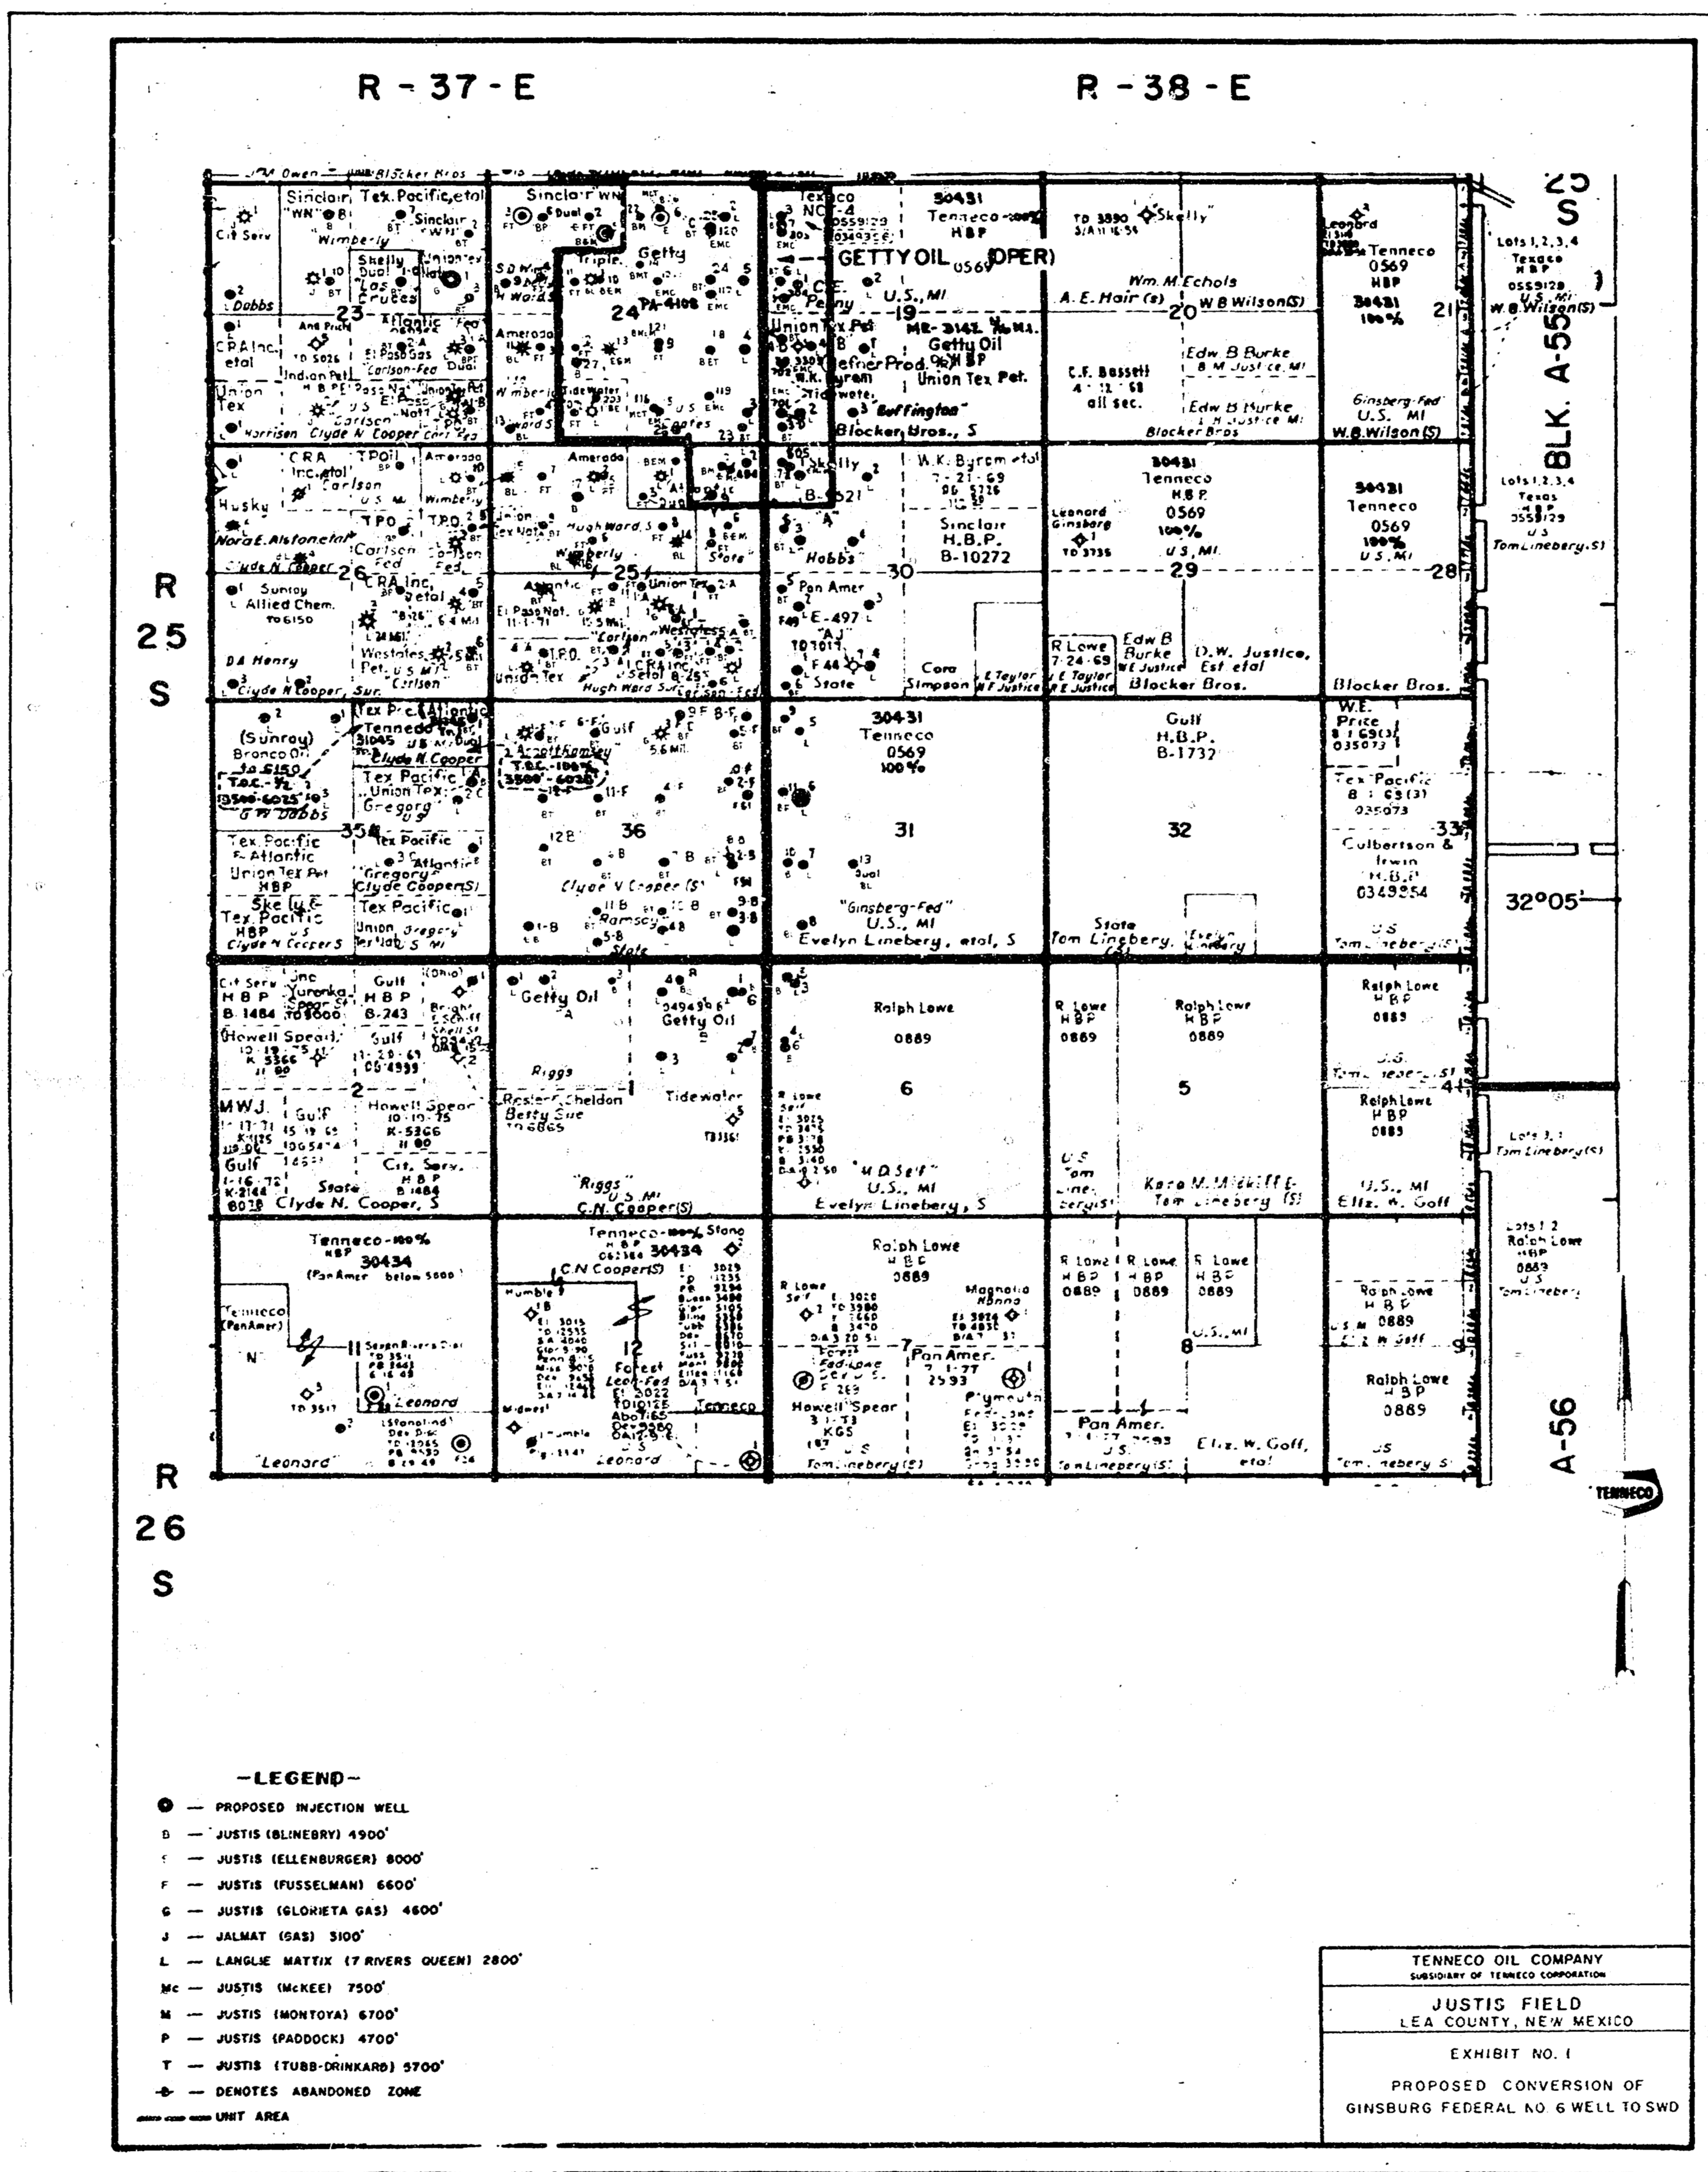

LLA COUNTY, NEW MEXICO

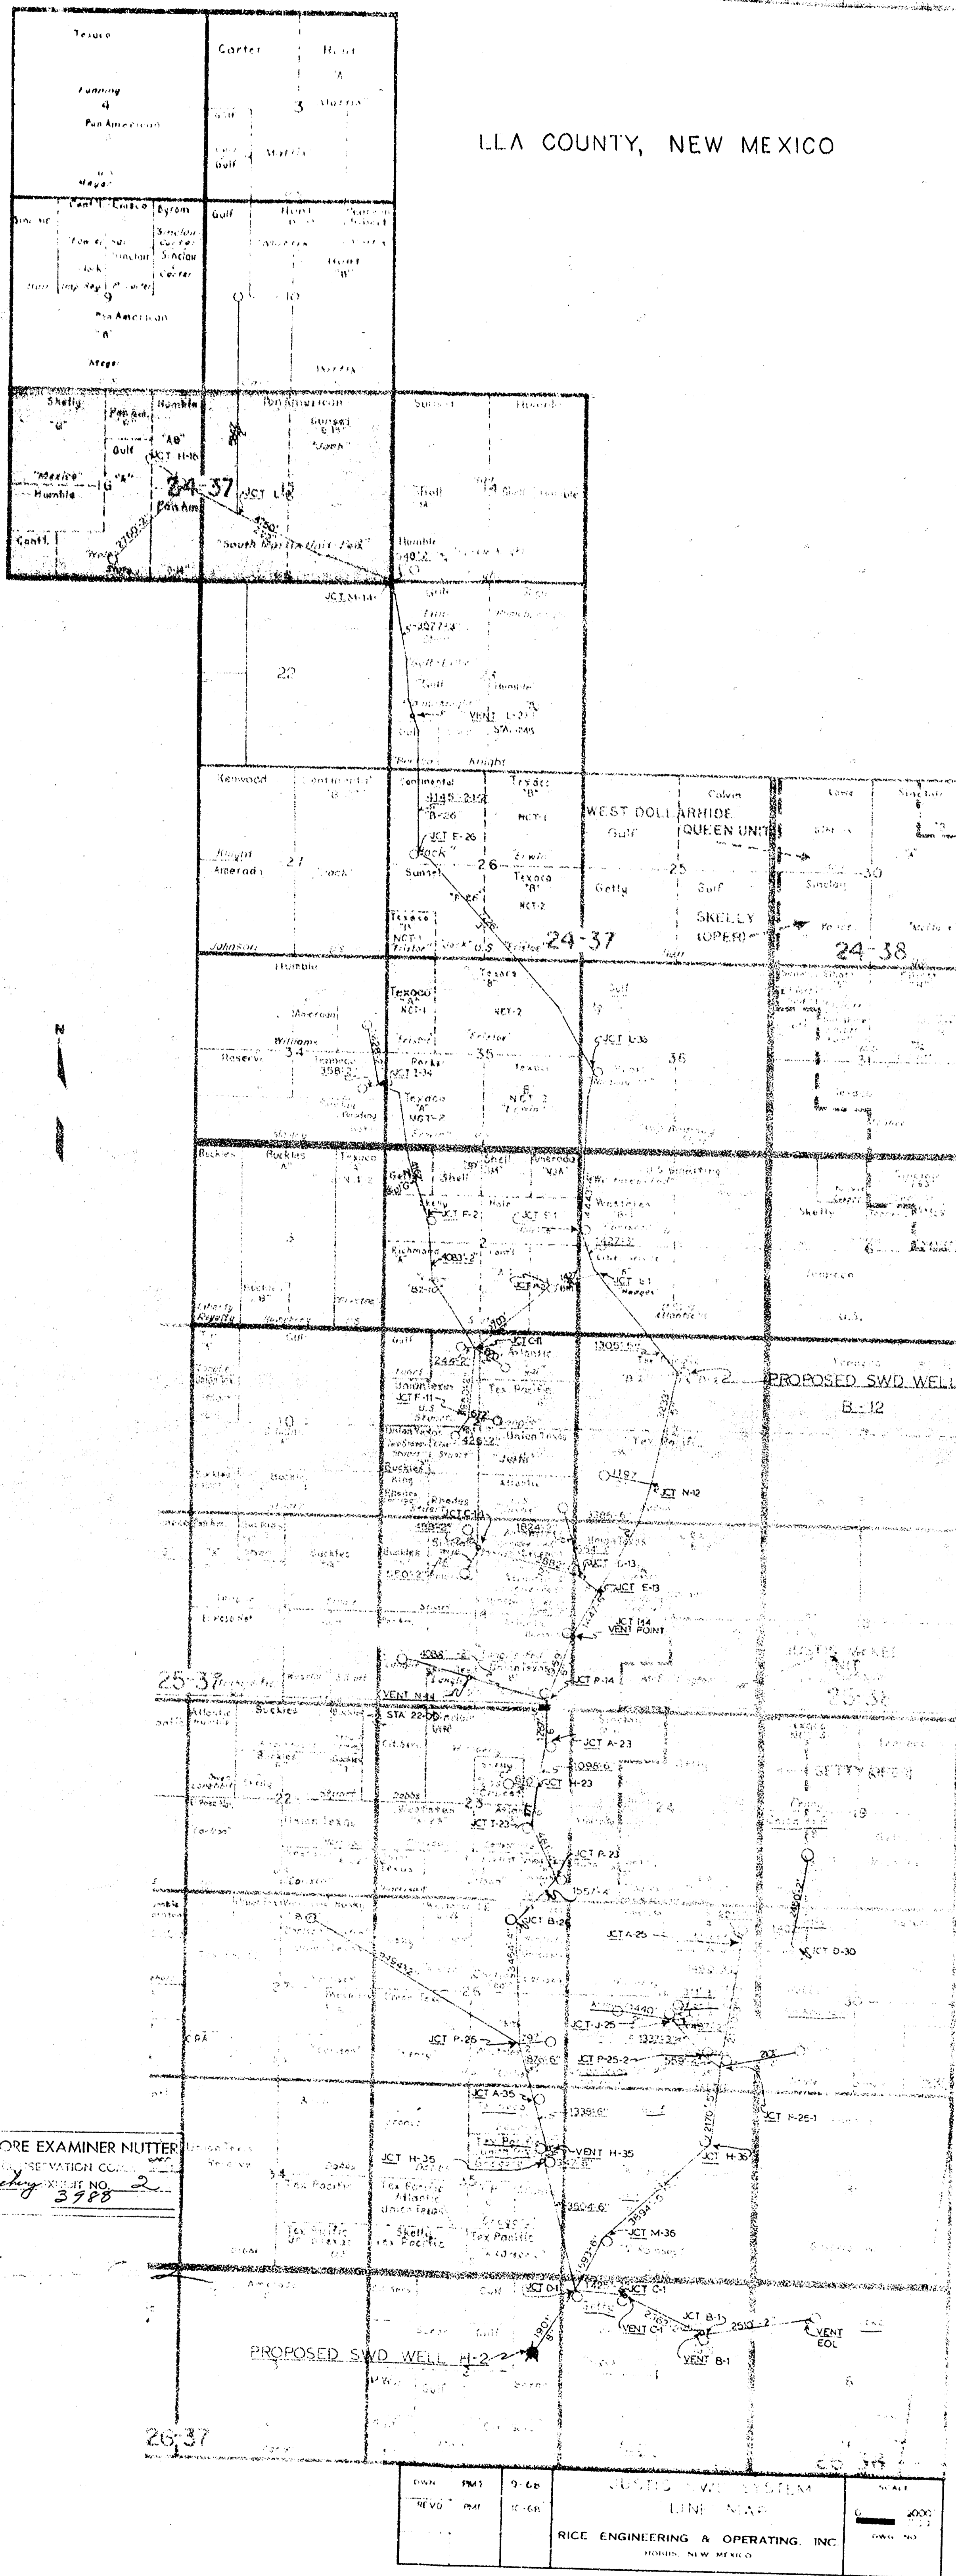

BEFORE EXAMINER NOTIFIED
 BY THE STATE OF NEW MEXICO
 ORDER NO. 3988

DATE	TIME	SCALE	PROJECT - WELL SYSTEM
10-1-68	10:00	1" = 100'	LINE MAP
RICE ENGINEERING & OPERATING, INC.			NEW MEXICO

