



Case No.
7671

Large Exhibits

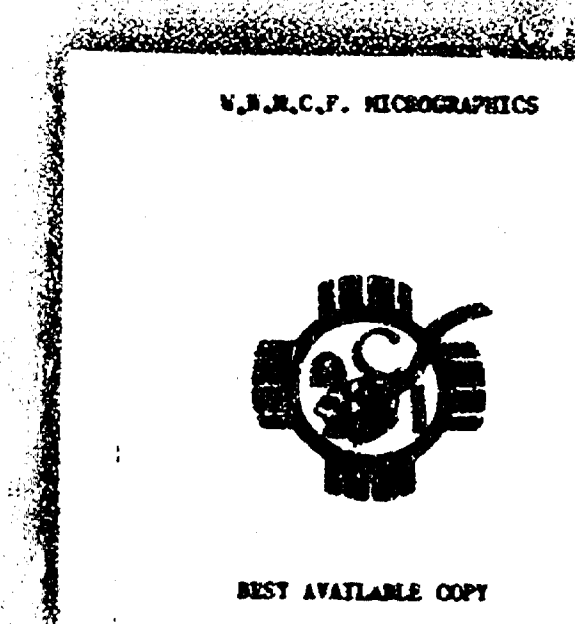

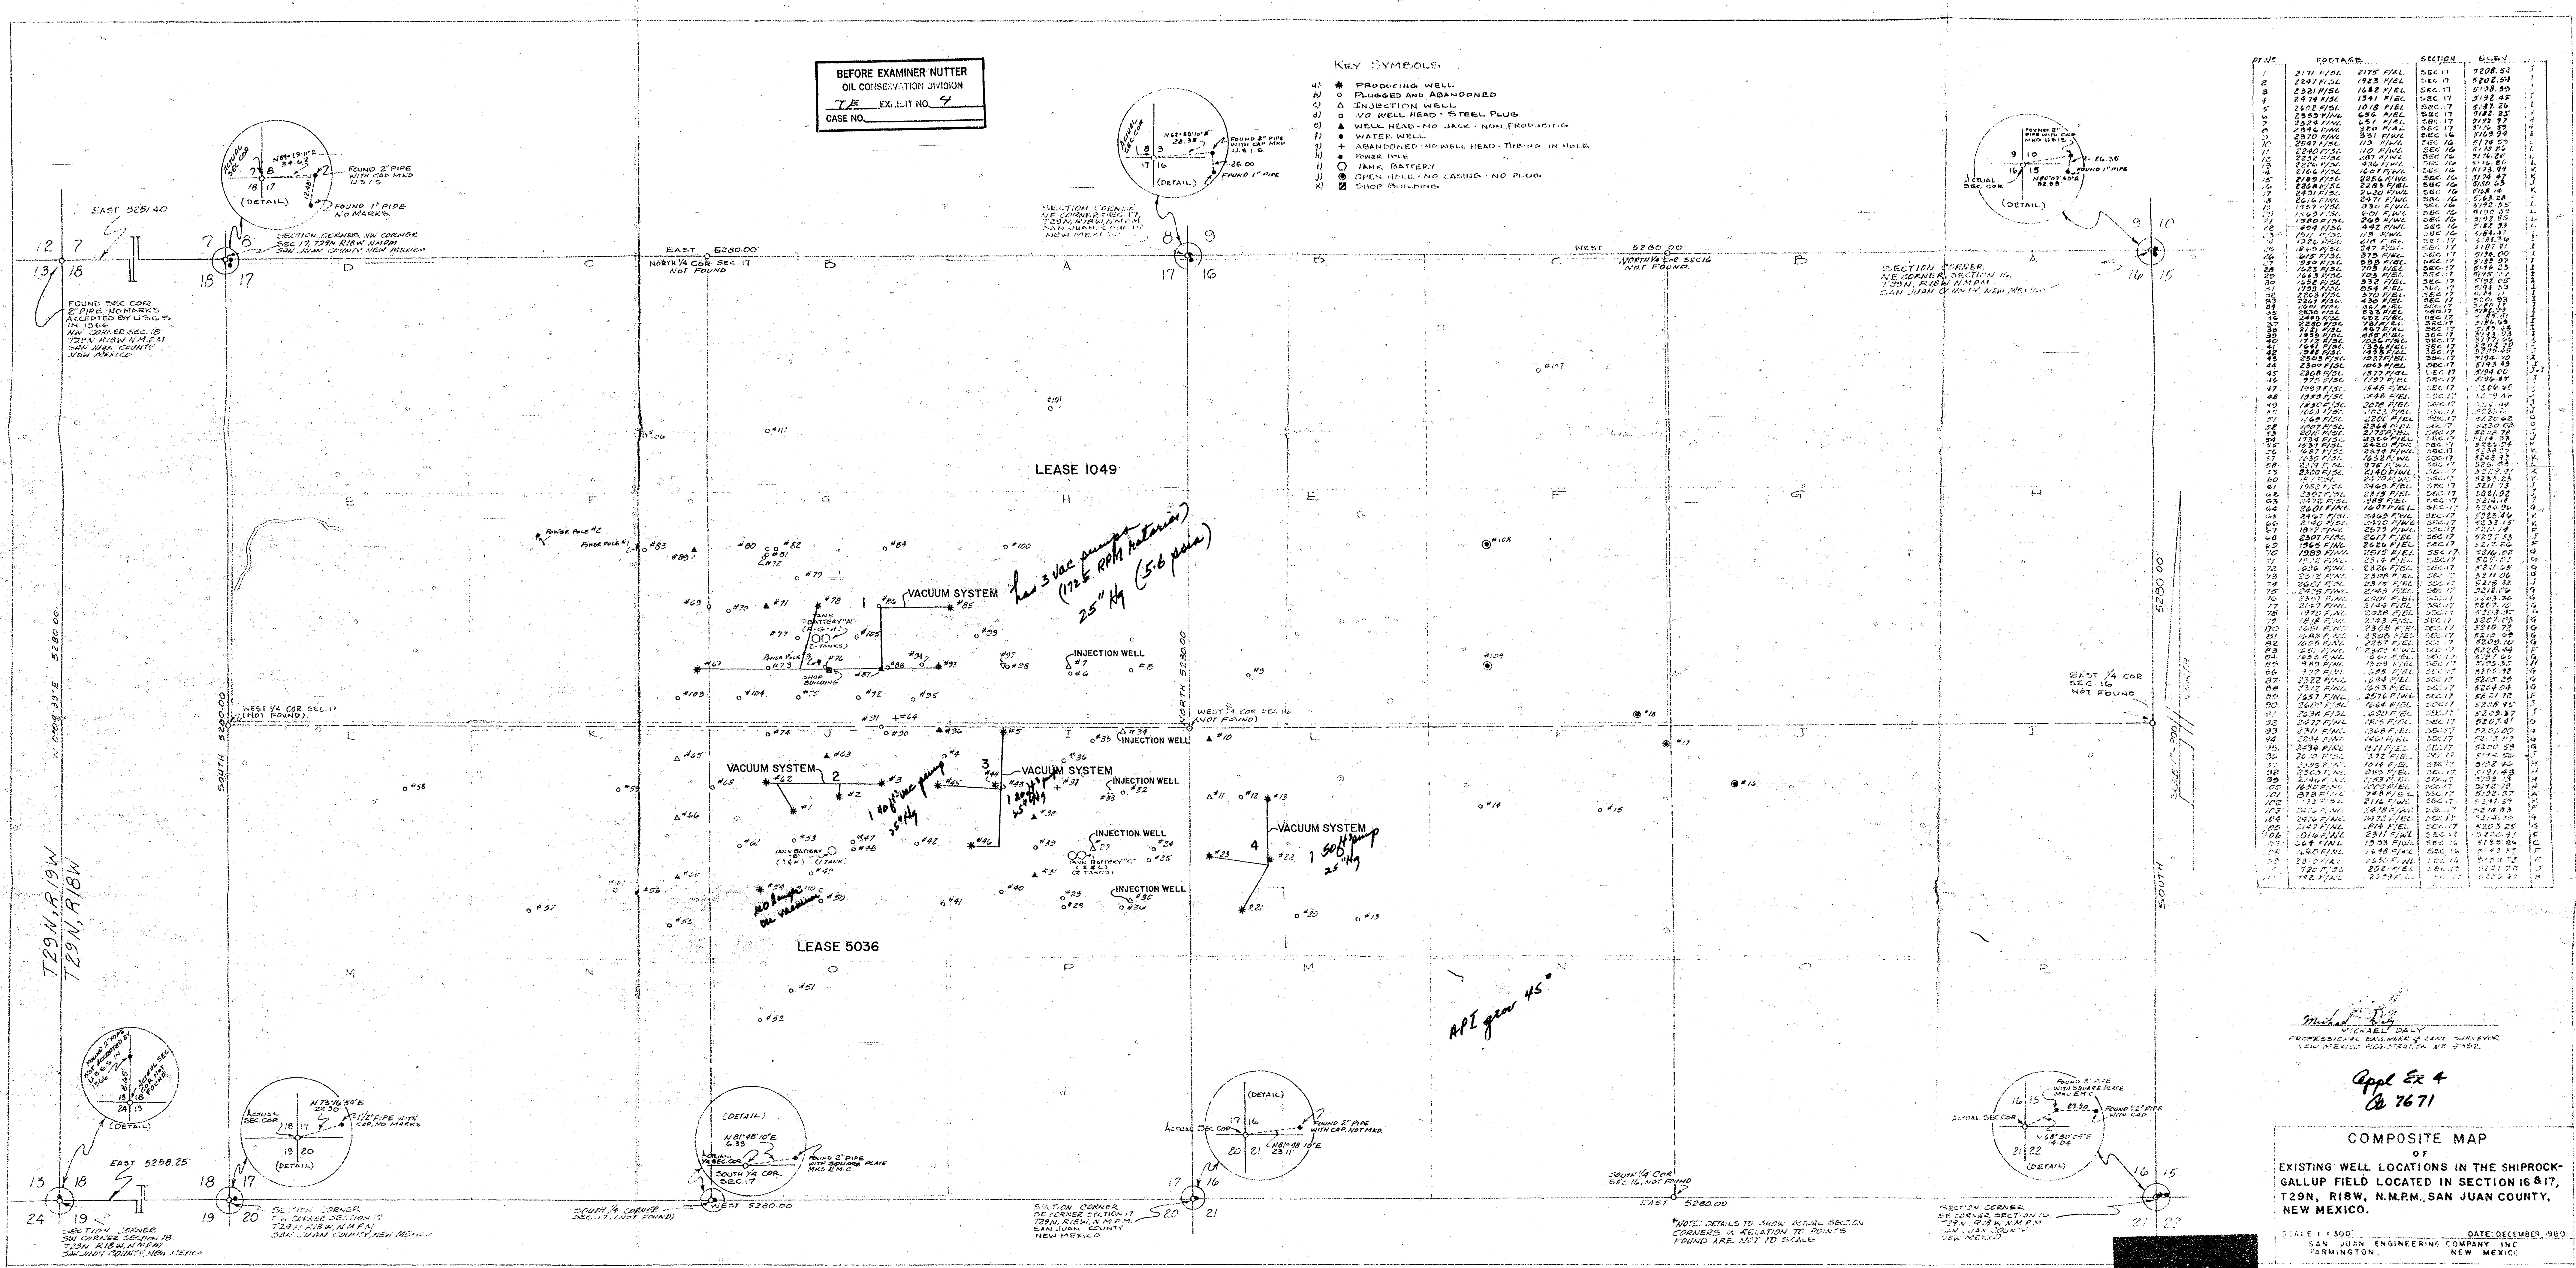


COMPOSITE MAP
OF
EXISTING WELL LOCATIONS IN THE SHIPROCK-
NEW MEXICO.

DATE: DECEMBER, 1980
SAN JUAN ENGINEERING COMPANY INC.

