


Case No.

1044

Large Exhibits

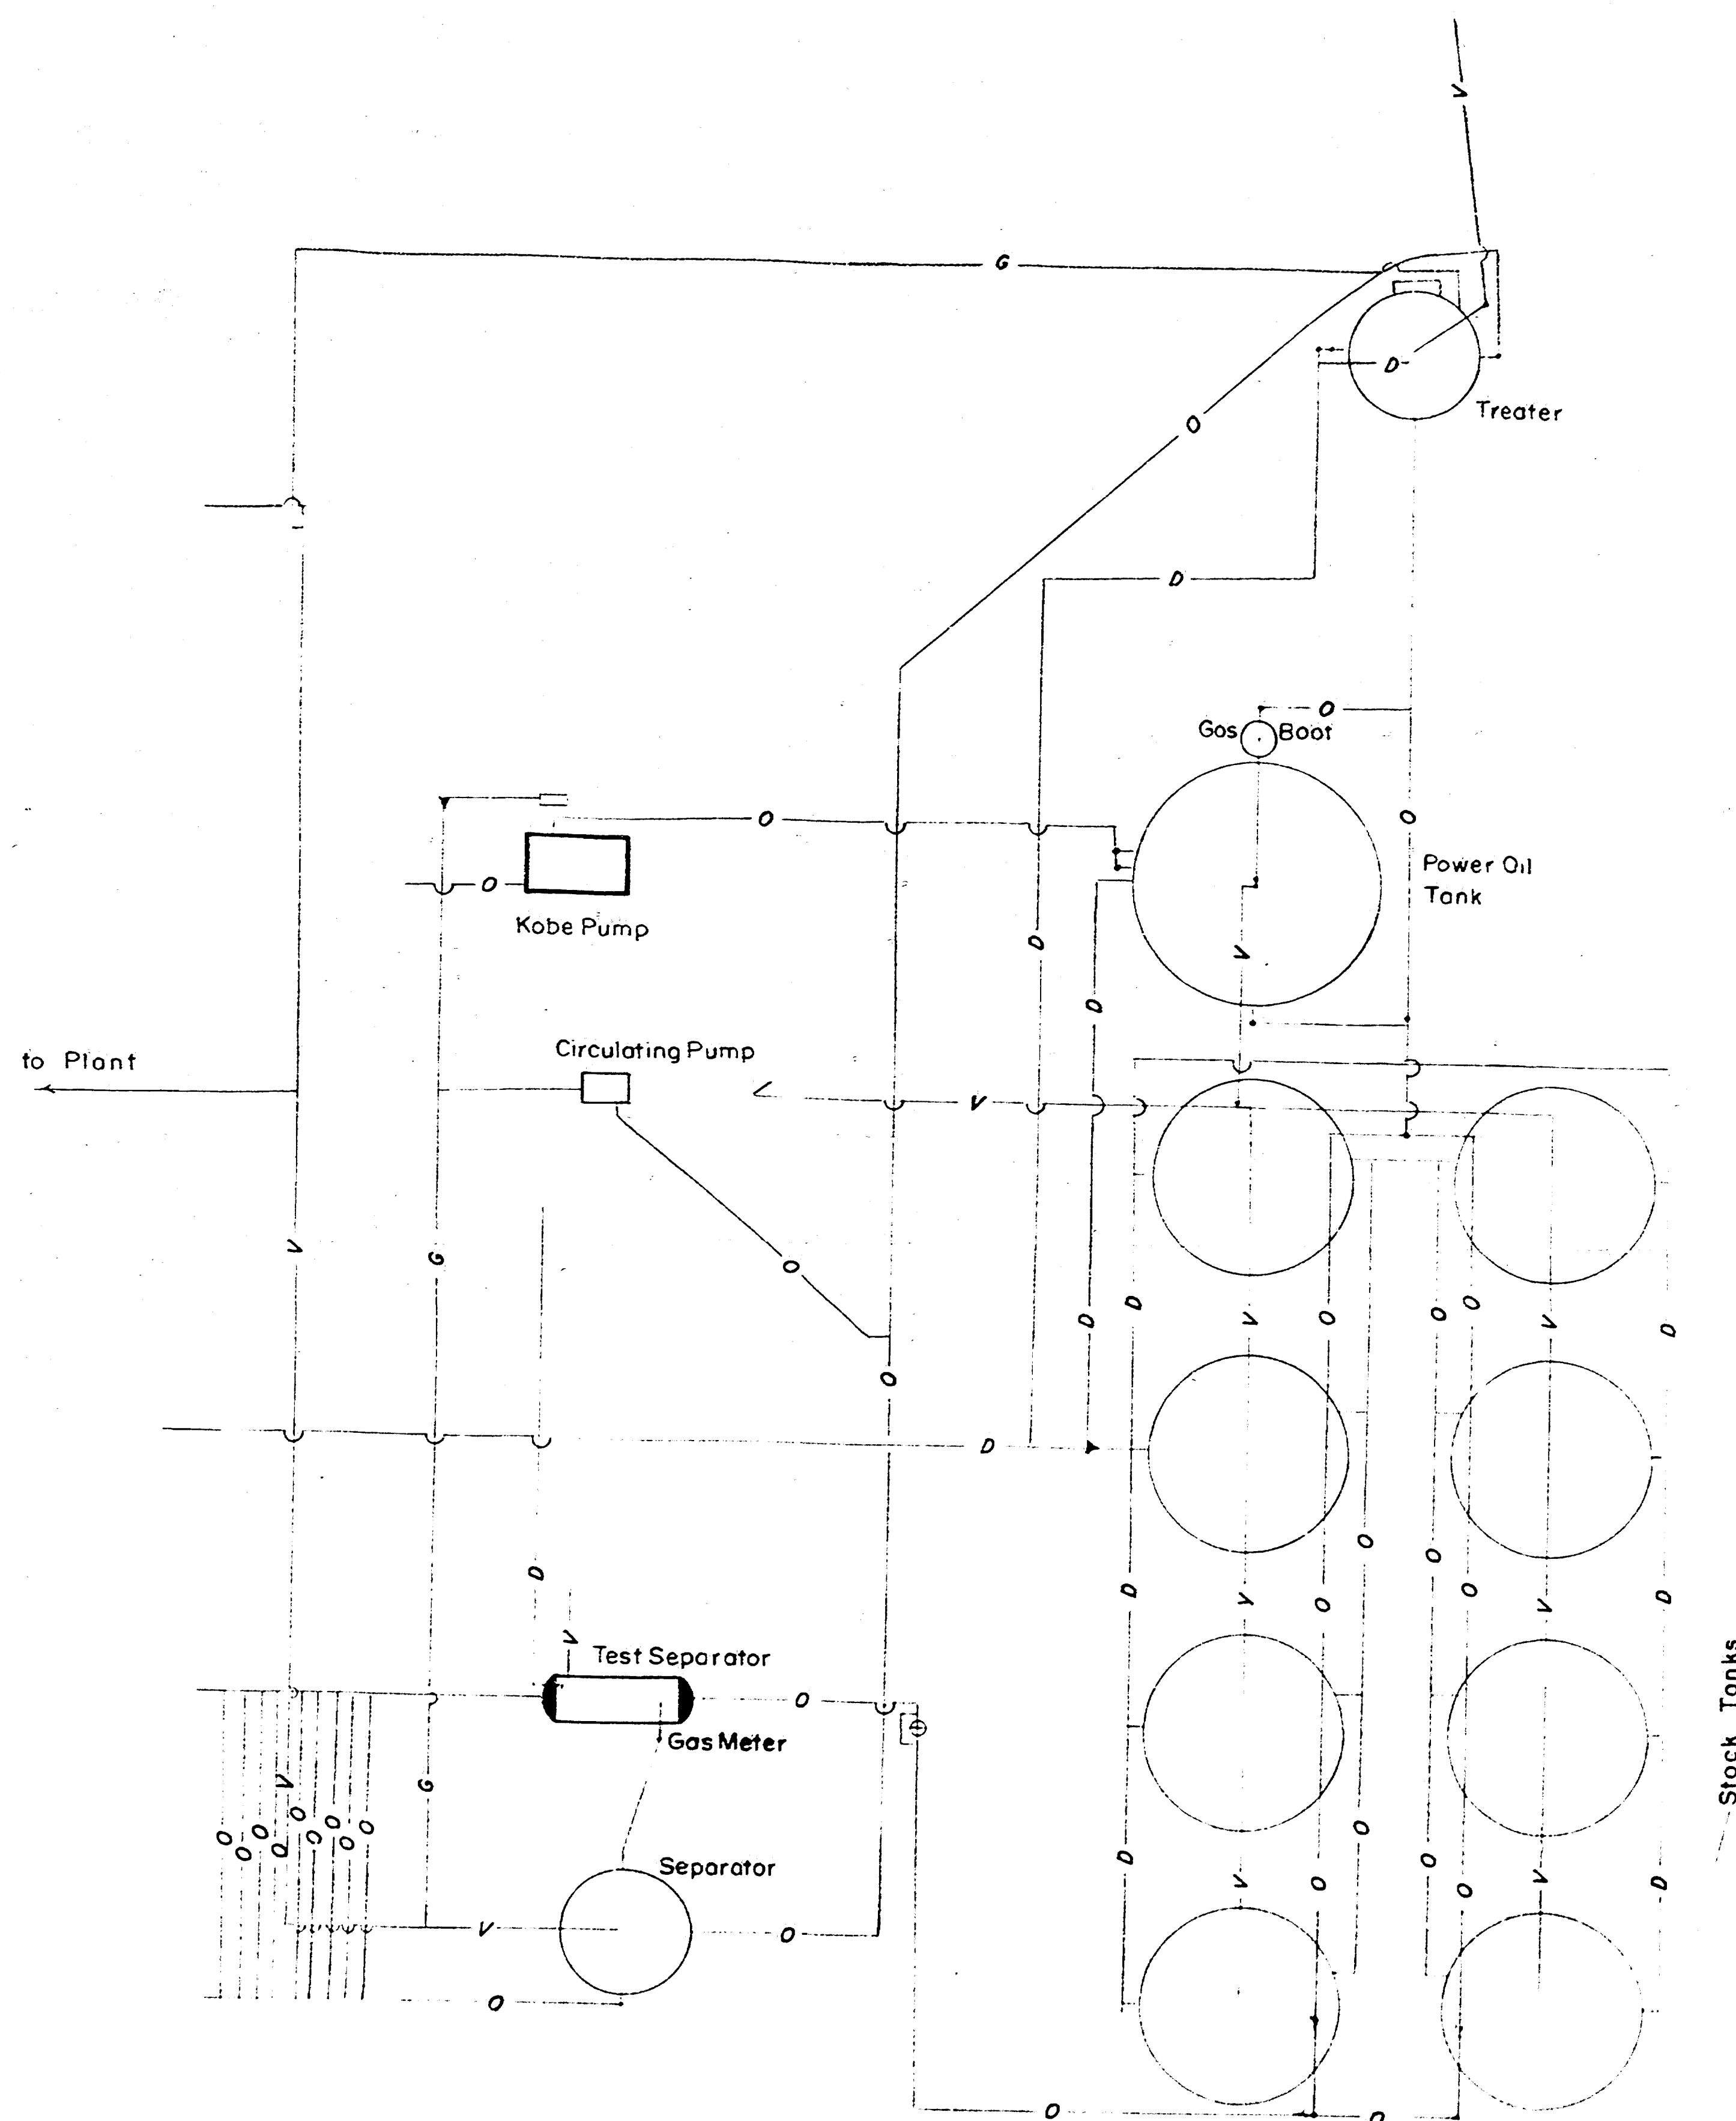

BEFORE THE  
OIL CONSERVATION COMMISSION  
SANTA FE, NEW MEXICO  
Case 1044 EXHIBIT No. 3



ANDERSON RANCH UNIT - WOLFCAMP  
Battery Detail

LEGEND  
O — Oil line  
G — Gas line  
V — Vent line  
D — Drain line

W.D.C.F. MICROGRAPHICS



BEST AVAILABLE COPY

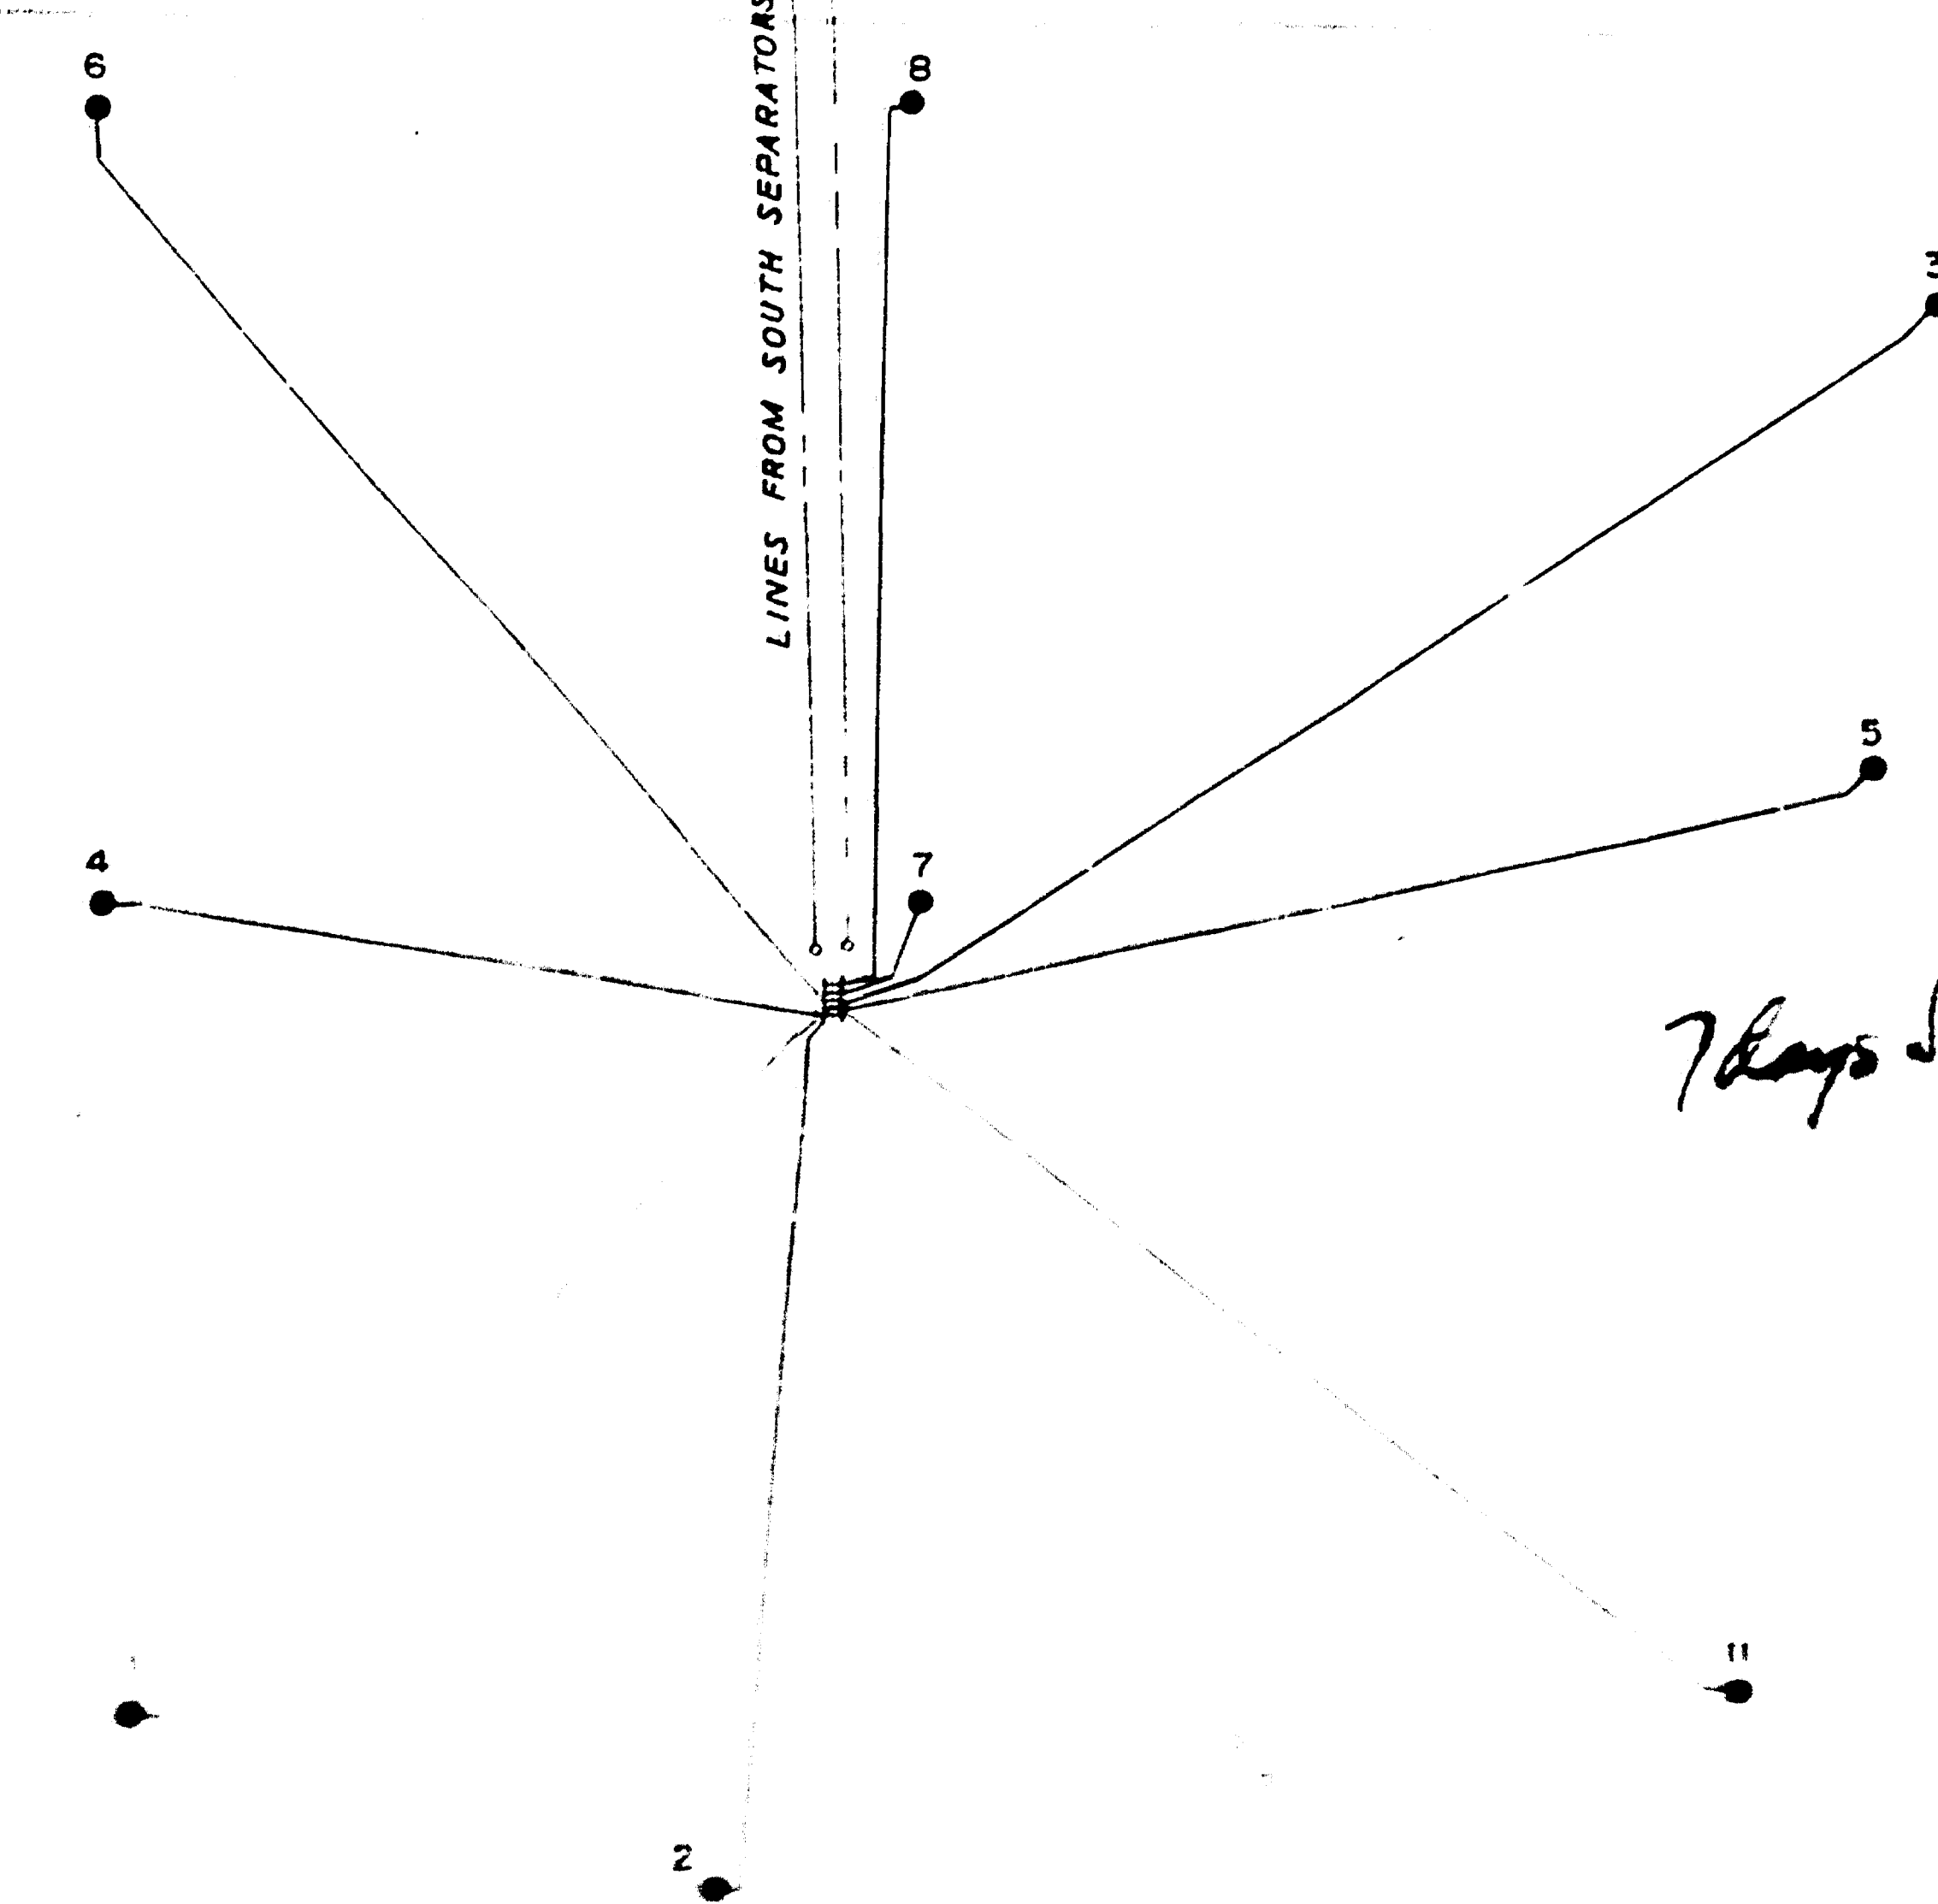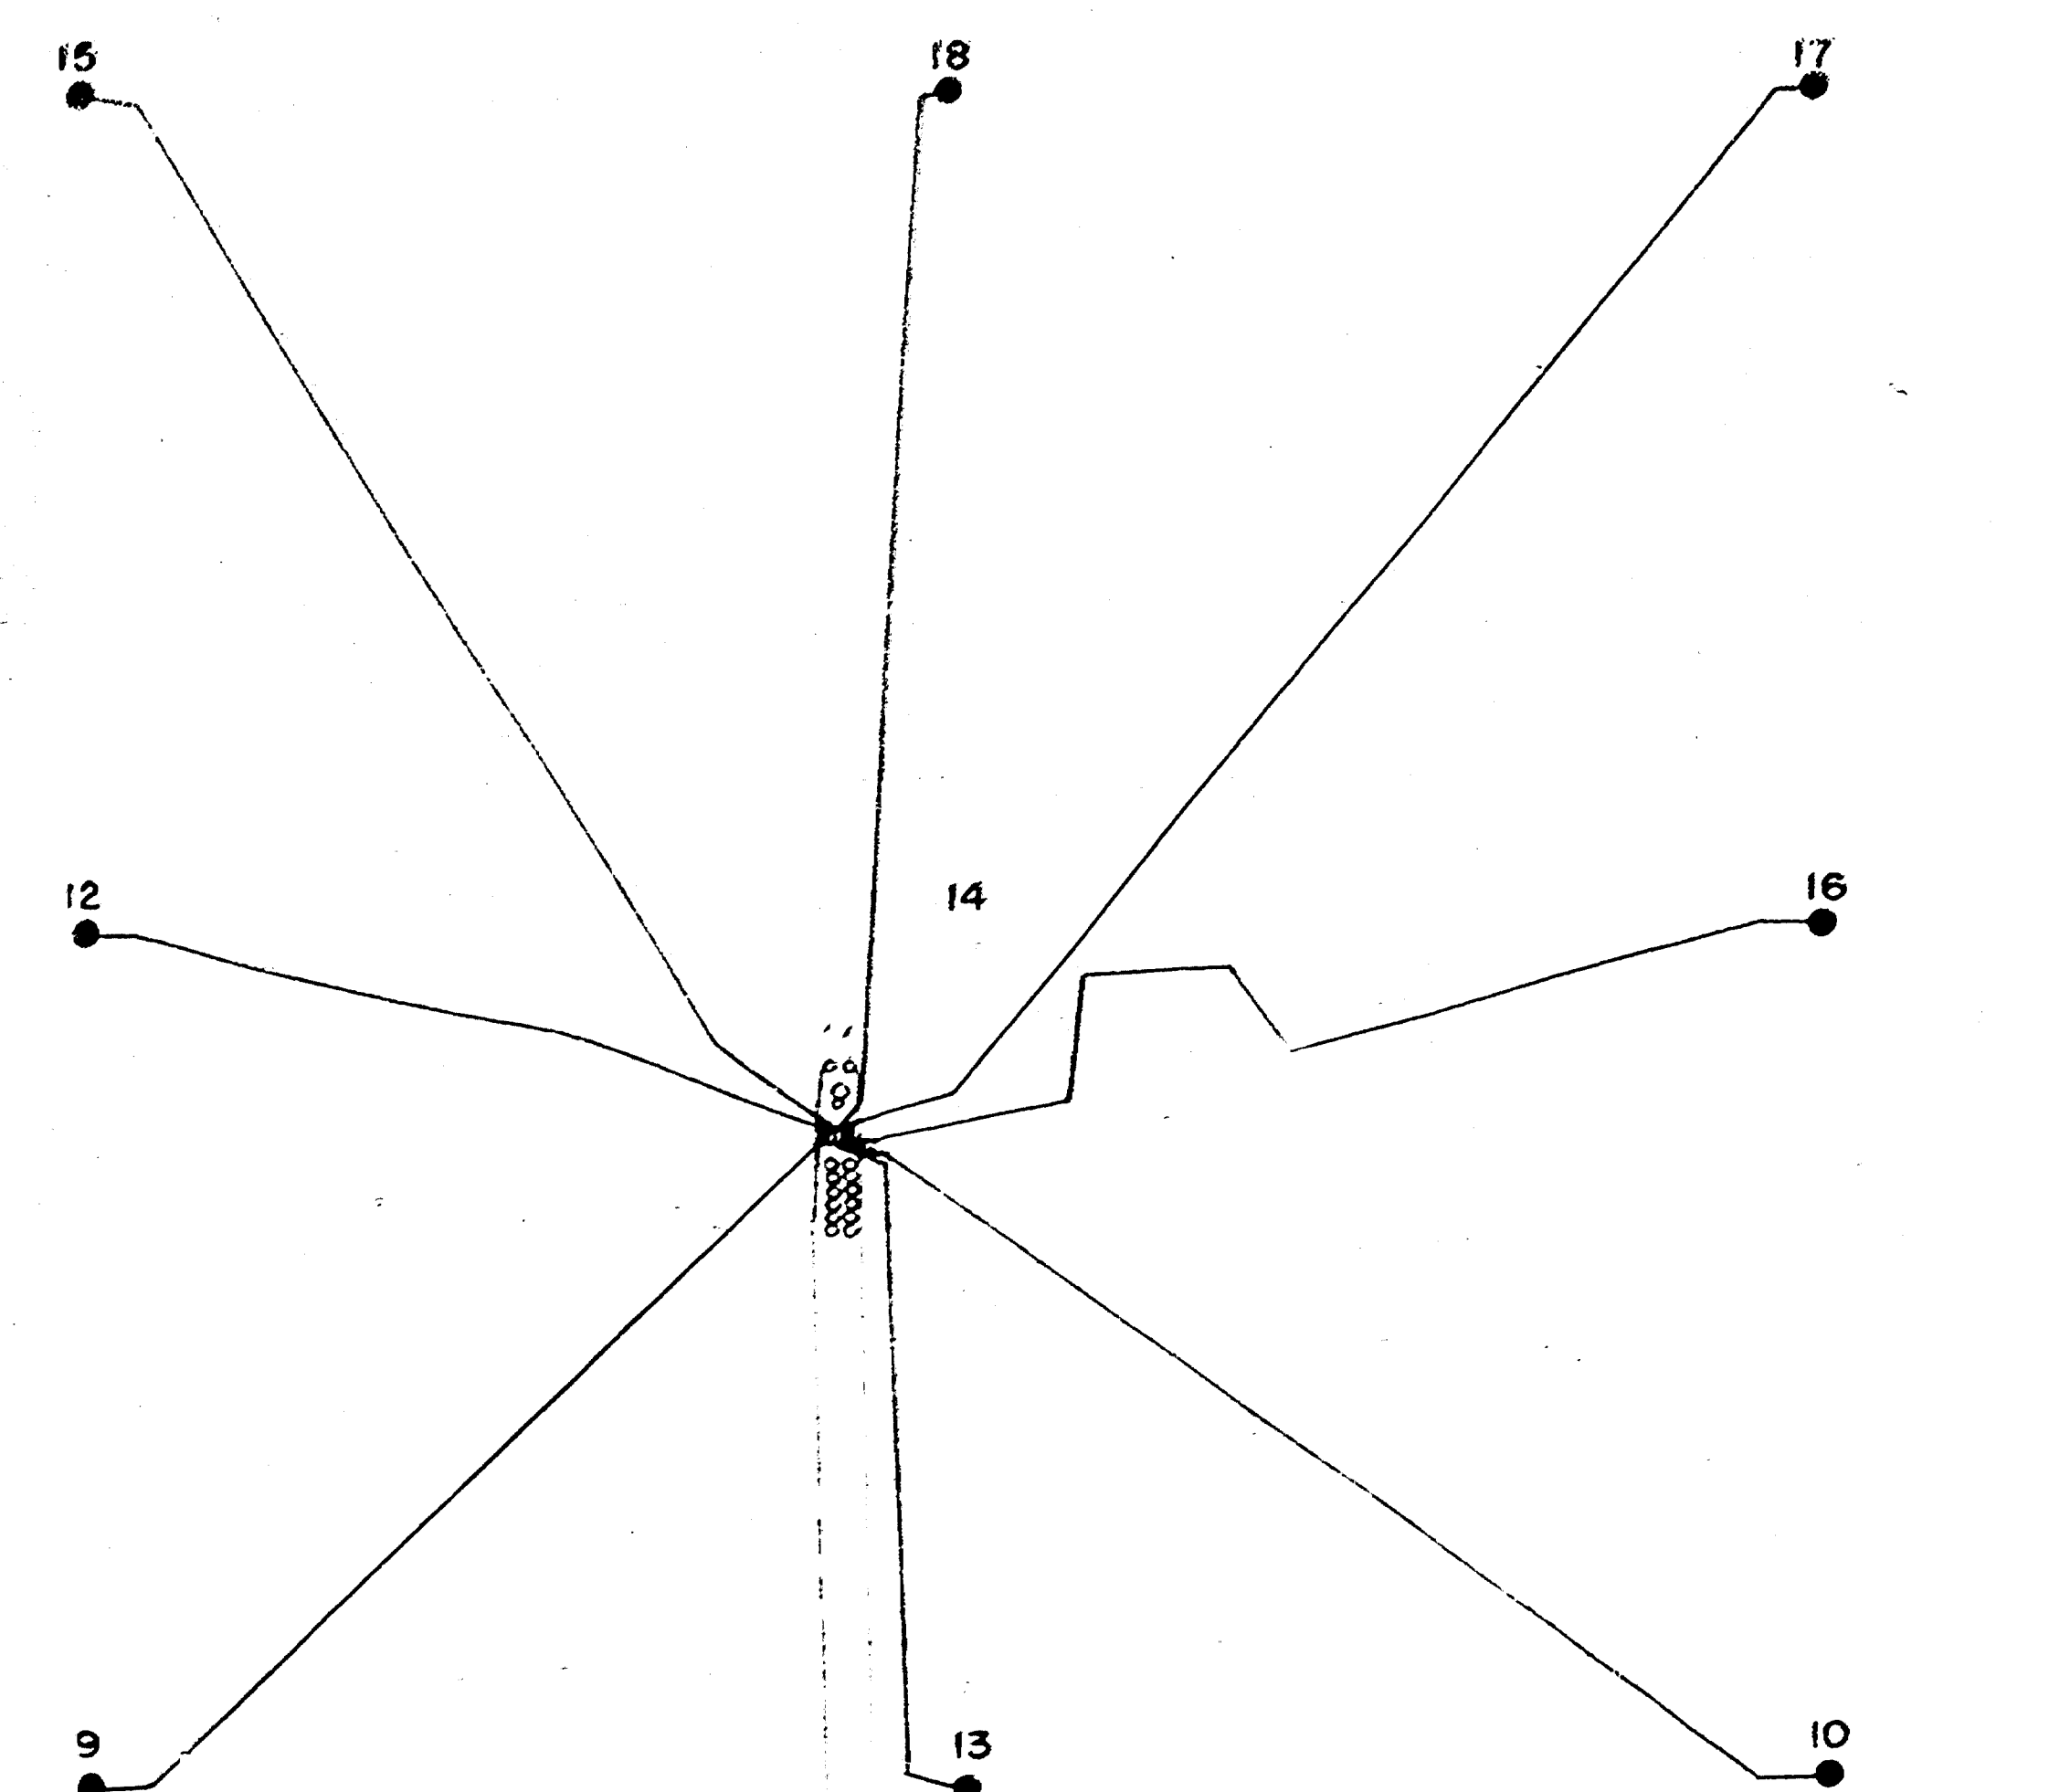


LINES FROM SOUTH SEPARATORS TO BATTERY

7 days Storage

CONTINENTAL OIL COMPANY  
WEYER B-4 LEASE  
SECTION 4 T21E R9E N.W.  
SCALE 1" = 400'

DATE 10-29-44

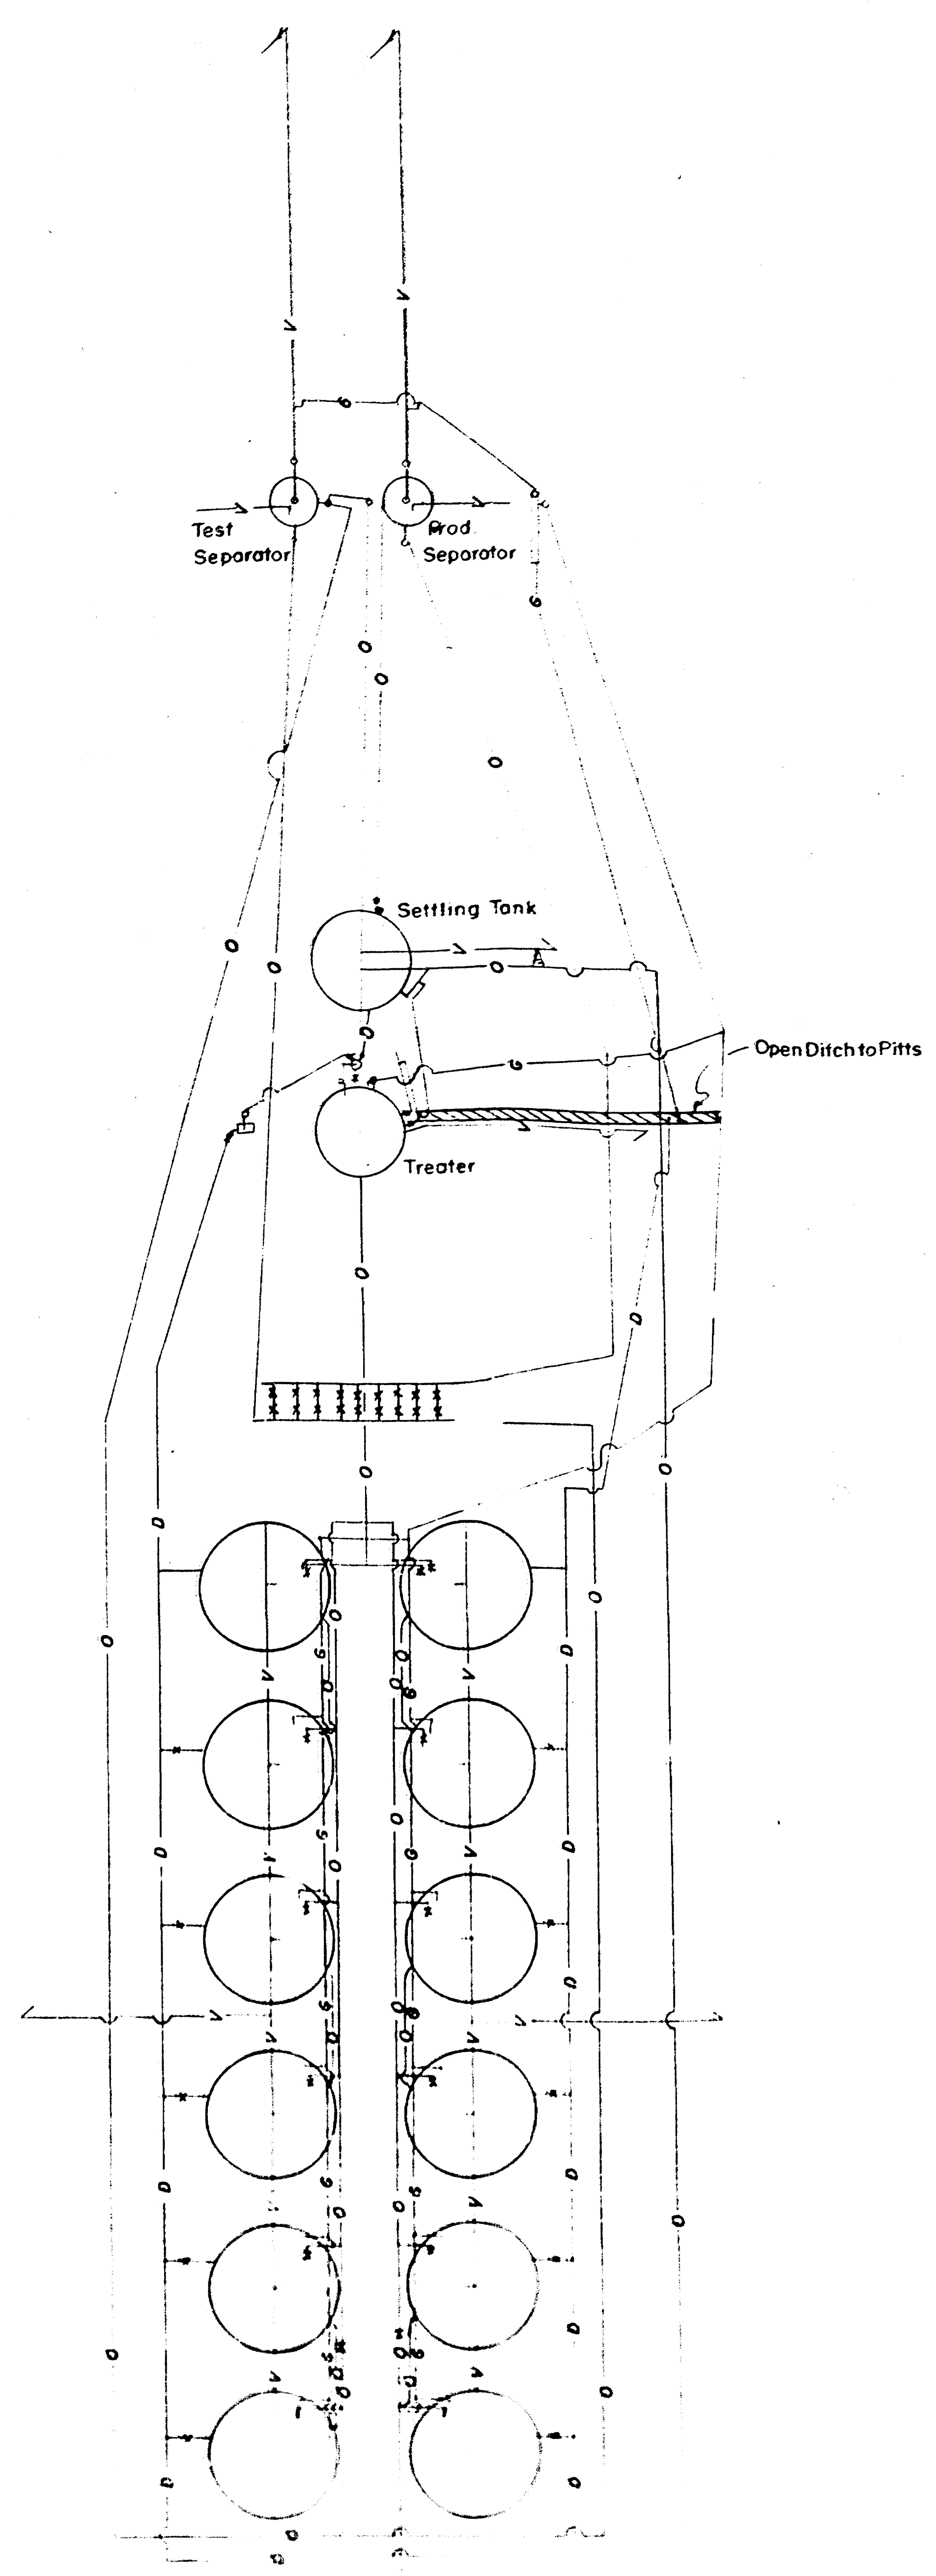

CONTINENTAL OIL COMPANY  
WEYER B-4 LEASE  
SOUTHERN DISTRICT

RECEIVED THE  
OIL COMPANY  
DATE 10-29-44

