

Submit 1 Copy To Appropriate District Office
District I – (575) 393-6161
 1625 N. French Dr., Hobbs, NM 88240
District II – (575) 748-1283
 811 S. First St., Artesia, NM 88210
District III – (505) 334-6178
 1000 Rio Brazos Rd., Aztec, NM 87410
District IV – (505) 476-3460
 1220 S. St. Francis Dr., Santa Fe, NM 87505

State of New Mexico
 Energy, Minerals and Natural Resources

Form C-103
 Revised August 1, 2011

OIL CONSERVATION DIVISION
 1220 South St. Francis Dr.
 Santa Fe, NM 87505

WELL API NO. 30-025-46803
5. Indicate Type of Lease STATE ☐ FEE ☒
6. State Oil & Gas Lease No.
7. Lease Name or Unit Agreement Name Santa Vaca 19 B3MD Fee
8. Well Number 1H
9. OGRID Number 14744
10. Pool name or Wildcat Scharb; Bone Spring (55610)
4. Well Location Unit Letter <u>N</u> : <u>205</u> feet from the <u>South</u> line and <u>1350</u> feet from the <u>West</u> line Section <u>19</u> Township <u>19S</u> Range <u>35E</u> NMPM County <u>Lea</u>
11. Elevation (Show whether DR, RKB, RT, GR, etc.) 3793' GL

SUNDRY NOTICES AND REPORTS ON WELLS
 (DO NOT USE THIS FORM FOR PROPOSALS TO DRILL OR TO DEEPEN OR PLUG BACK TO A DIFFERENT RESERVOIR. USE "APPLICATION FOR PERMIT" (FORM C-101) FOR SUCH PROPOSALS.)

1. Type of Well: Oil Well ☒ Gas Well ☐ Other ☐

2. Name of Operator
Mewbourne Oil Company

3. Address of Operator
PO Box 5270, Hobbs, NM 88240

12. Check Appropriate Box to Indicate Nature of Notice, Report or Other Data

NOTICE OF INTENTION TO:	SUBSEQUENT REPORT OF:
PERFORM REMEDIAL WORK ☐	REMEDIAL WORK ☐
TEMPORARILY ABANDON ☐	ALTERING CASING ☐
PULL OR ALTER CASING ☐	COMMENCE DRILLING OPNS. ☐
DOWNHOLE COMMINGLE ☐	P AND A ☐
OTHER: ☐	CASING/CEMENT JOB ☐
OTHER: ☐	OTHER: ☐

13. Describe proposed or completed operations. (Clearly state all pertinent details, and give pertinent dates, including estimated date of starting any proposed work). SEE RULE 19.15.7.14 NMAC. For Multiple Completions: Attach wellbore diagram of proposed completion or recompletion.

Mewbourne Oil Company has an approved APD for the above well. MOC requests approval to make the following changes:

1 – Change well name to Santa Vaca 19/18 B3MD State Com #1H.

2 – Change BHL to 100' FNL & 500' FWL, Sec 18, T19S, R35E.

3 – Change casing & cement design as detailed below.

Casing Type	Fluid Type	Hole Size	Casing Size	Casing Grade	Casing Weight	Top MD	Setting Depth	Sacks Cement	Top Cement
Surface	Spud Mud	17.5	13 3/8"	J55	54.5	0	1875	1305	0
Intermediate	Brine	12.25	9 5/8"	L80	40	0	3500	795	0
Production	Cut Brine	8.75	7 5/8"	P110	39	0	11326	890	4750
Liner	OBM	6.125	4 1/2"	P110	13.5	10414	21250	435	10414

Spud Date: Est. July 2021

Rig Release Date:

I hereby certify that the information above is true and complete to the best of my knowledge and belief.

SIGNATURE Andrew W Taylor TITLE Engineer DATE 6/14/2021

Type or print name Andy Taylor E-mail address: ataylor@mewbourne.com PHONE: (575) 393-5905

For State Use Only

APPROVED BY: _____ TITLE _____ DATE _____

Conditions of Approval (if any):

District I
1625 N. French Dr., Hobbs, NM 88240
Phone: (575) 393-6161 Fax: (575) 393-0720
District II
811 S. First St., Artesia, NM 88210
Phone: (575) 748-1283 Fax: (575) 748-9720
District III
1000 Rio Brazos Road, Aztec, NM 87410
Phone: (505) 334-6178 Fax: (505) 334-6170
District IV
1220 S. St. Francis Dr., Santa Fe, NM 87505
Phone: (505) 476-3460 Fax: (505) 476-3462

State of New Mexico
Energy, Minerals & Natural Resources Department
OIL CONSERVATION DIVISION
1220 South St. Francis Dr.
Santa Fe, NM 87505

Form C-102
Revised August 1, 2011
Submit one copy to appropriate
District Office

☐ AMENDED REPORT

WELL LOCATION AND ACREAGE DEDICATION PLAT

¹ API Number 30-025-46803	² Pool Code 55610	³ Pool Name Scharb; Bone Spring
⁴ Property Code 331374	⁵ Property Name SANTA VACA 19 18 B3MD STATE COM	⁶ Well Number 1H
⁷ OGRID NO. 14744	⁸ Operator Name MEWBORNE OIL COMPANY	⁹ Elevation 3788'

¹⁰ Surface Location

UL or lot no.	Section	Township	Range	Lot Idn	Feet from the	North/South line	Feet From the	East/West line	County
N	19	19S	35E		205	SOUTH	1350	WEST	LEA

¹¹ Bottom Hole Location If Different From Surface

UL or lot no.	Section	Township	Range	Lot Idn	Feet from the	North/South line	Feet from the	East/West line	County
1	18	19S	35E		100	NORTH	500	WEST	LEA
¹² Dedicated Acres 315.6	¹³ Joint or Infill	¹⁴ Consolidation Code	¹⁵ Order No.						

No allowable will be assigned to this completion until all interest have been consolidated or a non-standard unit has been approved by the division.

© N 89°37'19" E 2638.39' (D) S 89°21'45" E 2634.50' (E)

16

100'

B.H.

500'

LOT 1
(39.40 Ac.)

LOT 2
(39.43 Ac.)

LOT 3
(39.47 Ac.)

LOT 4
(39.50 Ac.)

18

GEODETIC DATA
NAD 83 GRID - NM EAST

BOTTOM HOLE
LAT: 32.6676486° N
LONG: 103.5035764° W

S 89°59'47" E 2630.87' N 89°26'41" E 2644.73'

19

LOT 1
(39.50 Ac.)

LOT 2
(39.47 Ac.)

LOT 3
(39.43 Ac.)

LOT 4
(39.40 Ac.)

1350'

S.L.

205'

N 89°36'24" E 2640.61' (J) N 89°36'43" E 2639.80' (I)

17 OPERATOR CERTIFICATION

I hereby certify that the information contained herein is true and complete to the best of my knowledge and belief, and that this organization either owns a working interest or unleased mineral interest in the land including the proposed bottom hole location or has a right to drill this well at this location pursuant to a contract with an owner of such a mineral or working interest, or to a voluntary pooling agreement or a compulsory pooling order heretofore entered by the division.

Andrew W Taylor 6/14/2021
Signature Date

Andy Taylor
Printed Name

ataylor@mewbourne.com
E-mail Address

18 SURVEYOR CERTIFICATION

I hereby certify that the well location shown on this plat was plotted from field notes of actual surveys made by me or under my supervision, and that the same is true and correct to the best of my belief.

05-21-2021
Date of Survey

Signature and Seal of Professional Surveyor


Certificate Number

PROF. ROBERT M. HOWETT
NEW MEXICO
19680
PROFESSIONAL SURVEYOR

Job No: LS21050528

LOCATION VERIFICATION MAP

NOT TO SCALE

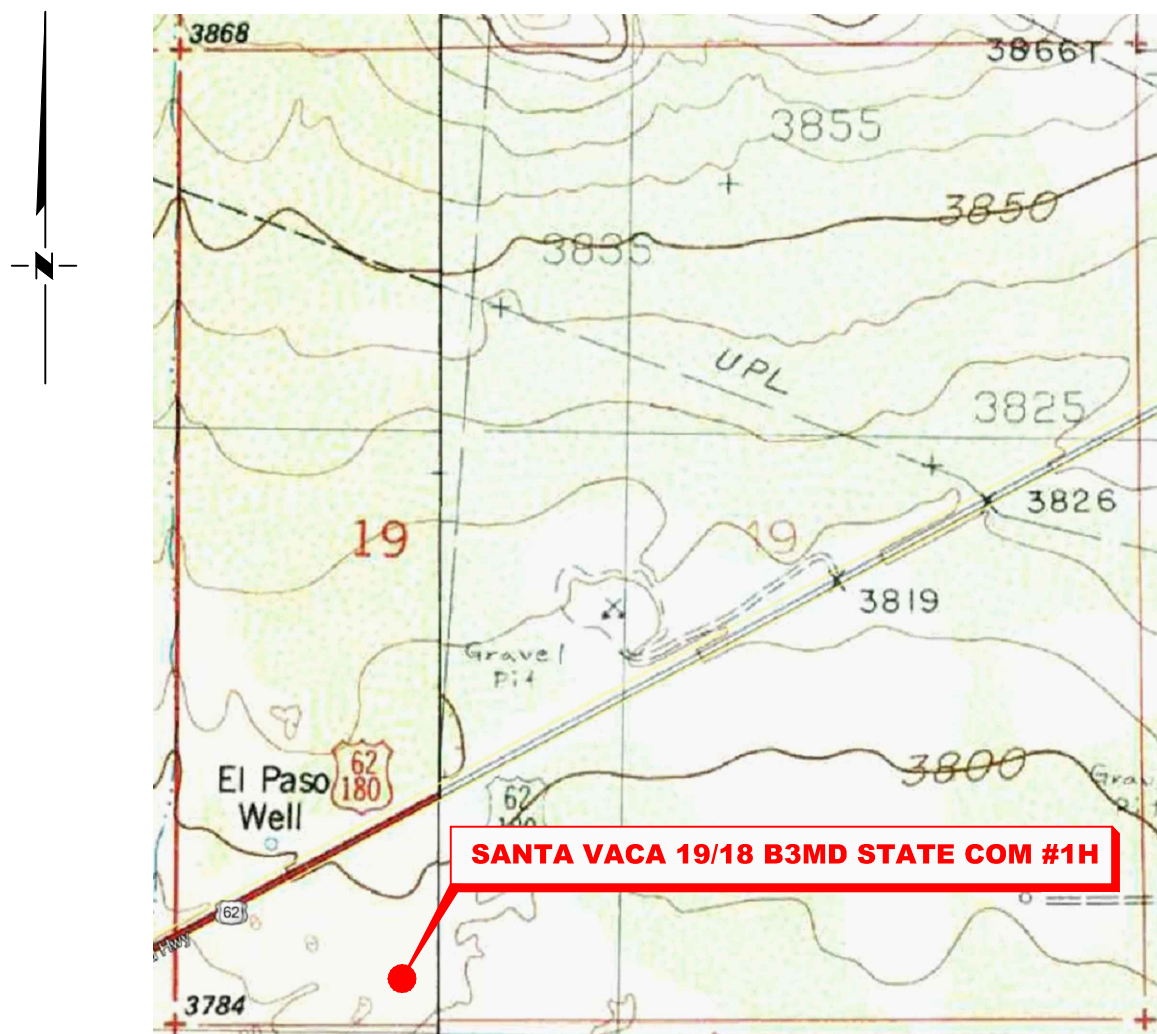

*SECTION 19, TWP. 19 SOUTH, RGE. 35 EAST,
N. M. P. M., LEA CO., NEW MEXICO*

OPERATOR: Mewbourne Oil CompanyLOCATION: 205' FSL & 1350' FWLLEASE: Santa Vaca 19/18 B3MD State ComCONTOUR INTERVAL: 10'WELL NO.: 1H

USGS TOPO. SOURCE MAP:

ELEVATION: 3788'Ironhouse Well, NM (1985)

Copyright 2016 - All Rights Reserved

RRC


NO.	REVISION	DATE
JOB NO.: LS21050528		
DWG. NO.: 21050528-2		

701 S. CECIL ST., HOBBS, NM 88240 (575) 964-8200

SCALE: N. T. S.
DATE: 05-21-2021
SURVEYED BY: ML/JC
DRAWN BY: BB
APPROVED BY: RMH
SHEET: 1 OF 1

VICINITY MAP

NOT TO SCALE

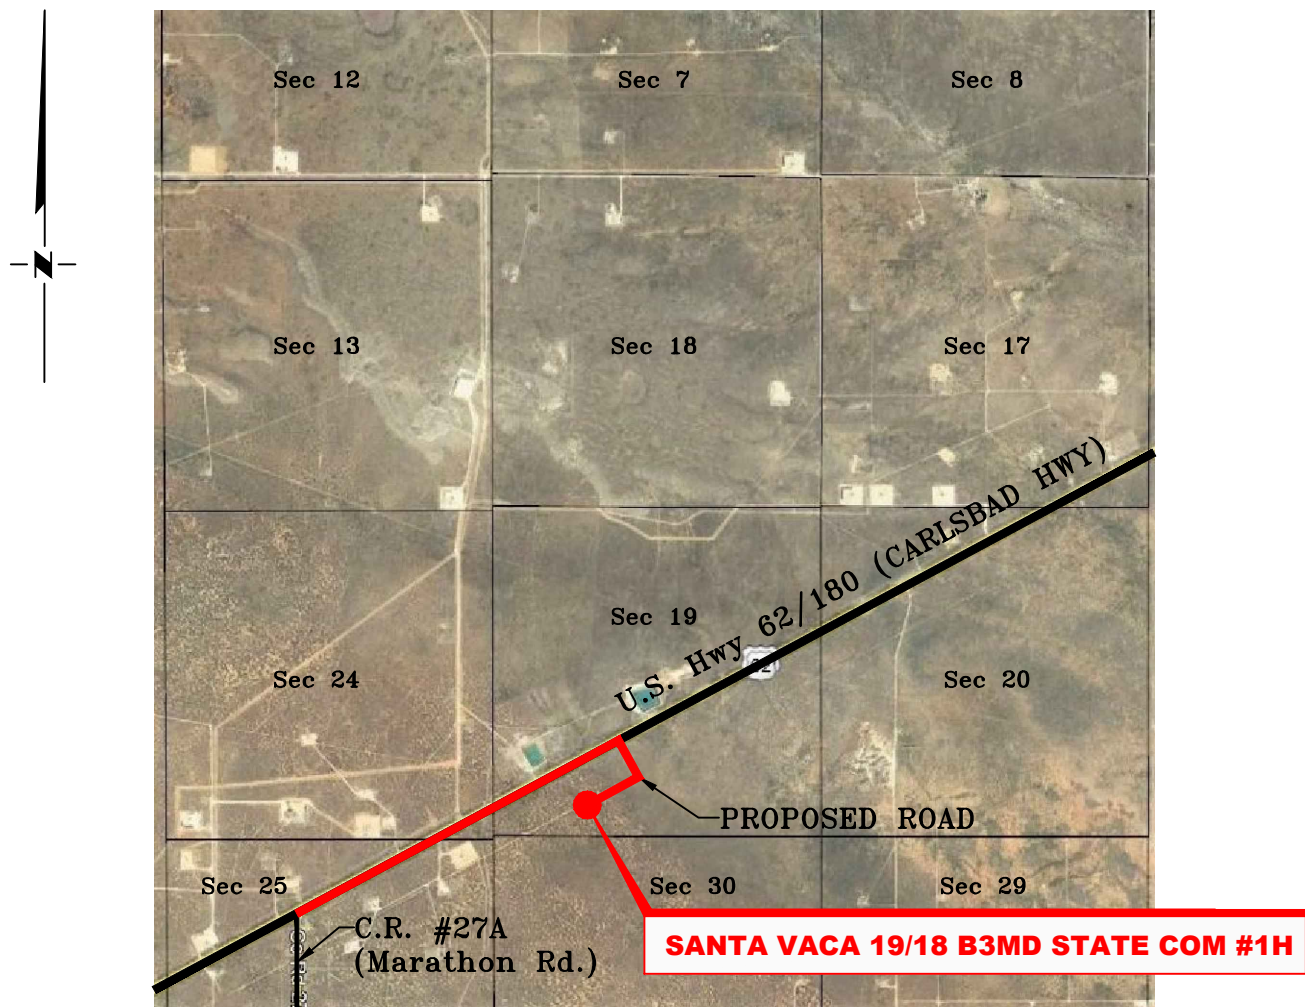

*SECTION 19, TWP. 19 SOUTH, RGE. 35 EAST,
N. M. P. M., LEA CO., NEW MEXICO*

OPERATOR: Mewbourne Oil Company
 LEASE: Santa Vaca 19/18 B3MD State Com
 WELL NO.: 1H

LOCATION: 205' FSL & 1350' FWL
 ELEVATION: 3788'

Copyright 2016 – All Rights Reserved

RRC

NO. REVISION DATE

JOB NO.: LS21050528

DWG. NO.: 21050528-3

701 S. CECIL ST., HOBBS, NM 88240 (575) 964-8200

SCALE: N. T. S.

DATE: 05-21-2021


SURVEYED BY: ML/JC

DRAWN BY: BB

APPROVED BY: RMH


SHEET: 1 OF 1

MEWBOURNE OIL COMPANY
SANTA VACA 19/18 B3MD STATE COM #1H
(205' FSL & 1350' FWL)
SECTION 19, T19S, R35E
N. M. P. M., LEA CO., NEW MEXICO

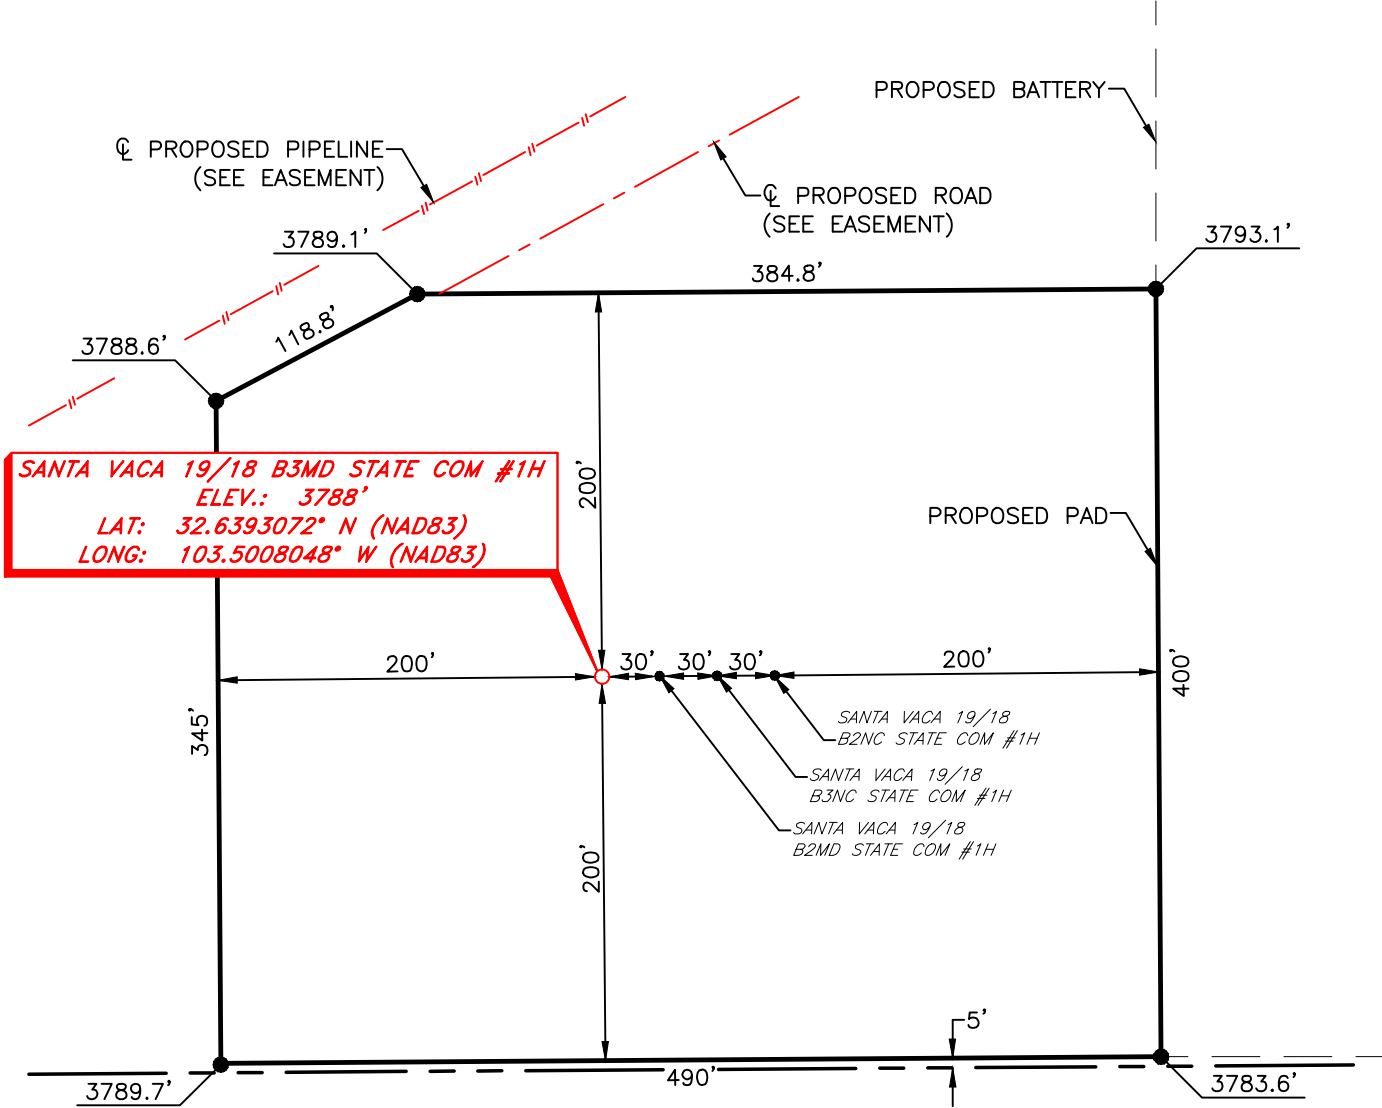

DIRECTIONS TO LOCATION

From the intersection of U.S. Hwy 62/180 (Carlsbad Hwy) & CR #27A (Marathon Rd.);
Go Northeast on U.S. Hwy 62/180 approx. 1.1 miles to a proposed road on the right;
Turn right and go Southeast approx. 0.1 miles road turns right;
Turn right and go Southwest approx. 0.2 miles to location on the left.

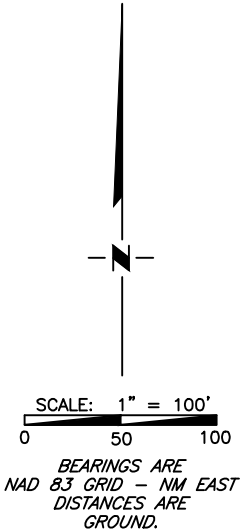

Copyright 2016 – All Rights Reserved


NO.	REVISION	DATE
JOB NO.: LS21050528		
DWG. NO.: 21050528-4		



701 S. CECIL ST., HOBBS, NM 88240 (575) 964-8200

SCALE: 1" = 100'
DATE: 05-21-2021
SURVEYED BY: ML/JC
DRAWN BY: BB
APPROVED BY: RMH
SHEET: 1 OF 1

MEWBOURNE OIL COMPANY
PROPOSED ACCESS ROAD FOR THE SANTA VACA 19/18 MD & NC
STATE COM #1H WELL LOCATIONS & BATTERY
SECTION 19, T19S, R35E
N. M. P. M., LEA COUNTY, NEW MEXICO

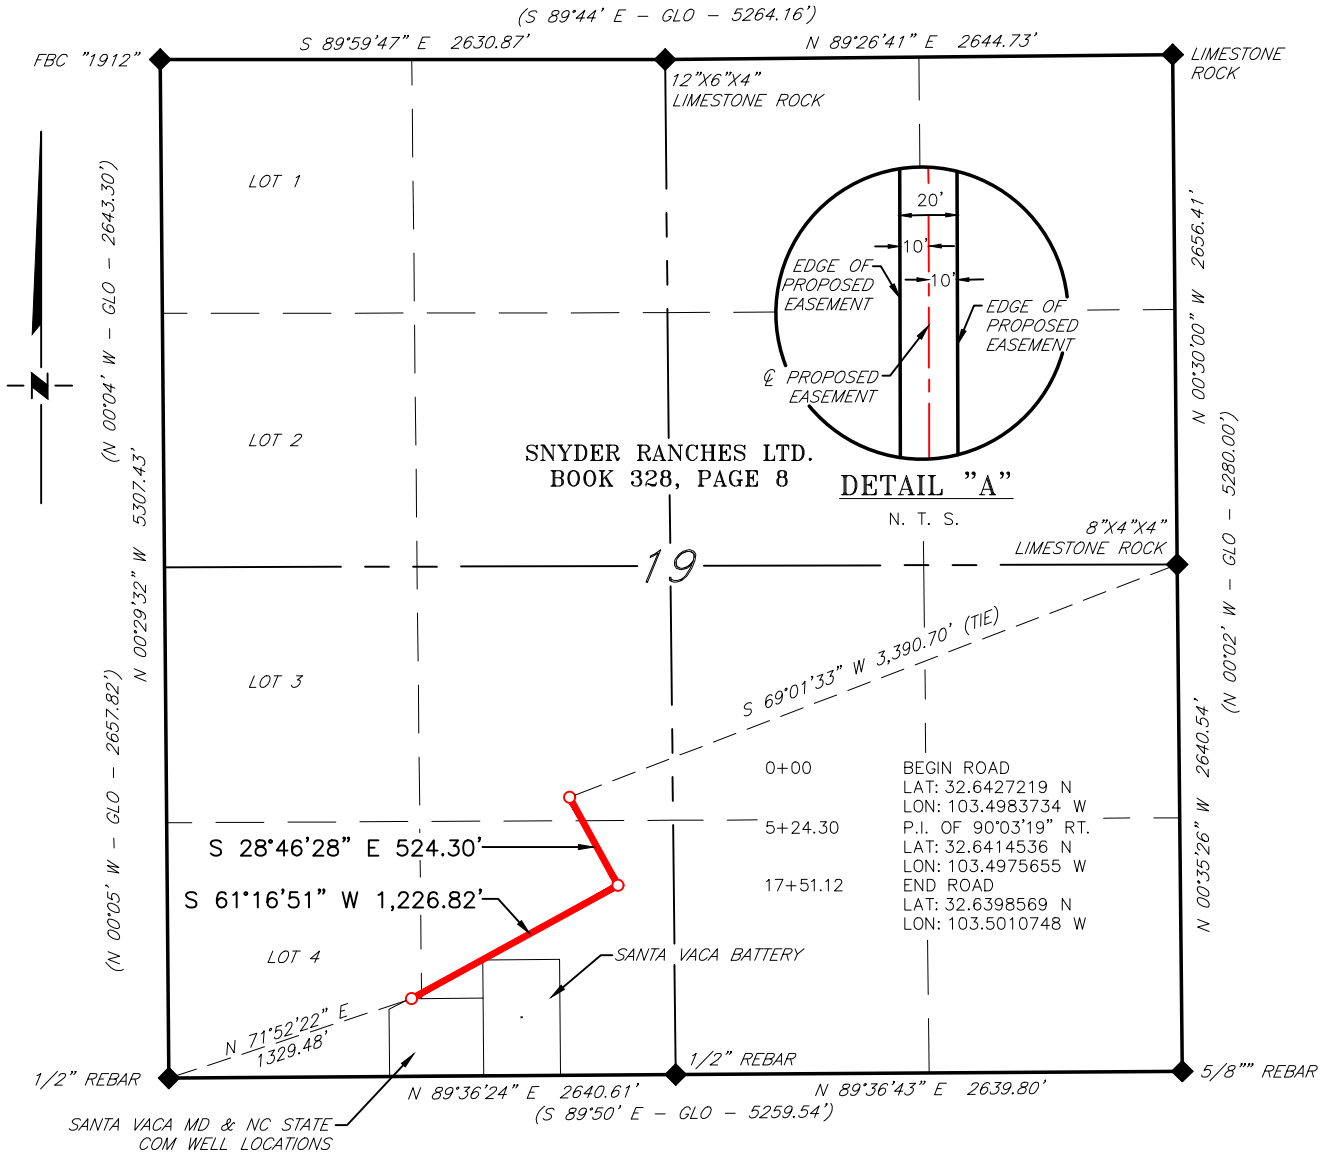

DESCRIPTION

A strip of land 20 feet wide, being 1,751.12 feet or 106.129 rods in length, lying in Section 19, Township 19 South, Range 35 East, N. M. P. M., Lea County, New Mexico, being 10 feet left and 10 feet right of the following described survey of a centerline across the lands of Snyder Ranches LTD., according to a deed filed for record in Book 328, Page 8, of the Deed Records of Lea County, New Mexico:

BEGINNING at Engr. Sta. 0+00, a point in the Southwest quarter of Section 19, which bears, S 69°01'33" W, 3,390.70 feet from a 8"x4"x4" Limestone rock, found for the East quarter corner of Section 19;

Thence S 28°46'28" E, 524.30 feet, to Engr. Sta. 5+24.30, a P. I. of 90°03'19" right;

Thence S 61°16'51" W, 1,226.82 feet, to Engr. Sta. 17+51.12, the End of Survey, a point in Lot 4, Section 19, which bears, N 71°52'22" E, 1,329.48 feet from a 1/2" Rebar, found for the Southwest corner of Section 19.

Said strip of land contains 0.804 acres, more or less, and is allocated by forties as follows:

NE 1/4 SW 1/4	8.411 Rods	0.064 Acres
SE 1/4 SW 1/4	94.086 Rods	0.713 Acres
LOT 4	3.632 Rods	0.027 Acres

SCALE: 1" = 1000'
0 500' 1000'
BEARINGS ARE GRID NAD 83
NM EAST
DISTANCES ARE HORIZ. GROUND.

LEGEND

- () RECORD DATA - GLO
- ◆ FOUND MONUMENT AS NOTED
- PROPOSED ACCESS ROAD

I, R. M. Howett, a N. M. Professional Surveyor, hereby certify that I prepared this plat from an actual survey made on the ground under my direct supervision, said survey and plat meet the Min. Stds. for Land Surveying in the State of N. M. and are true and correct to the best of my knowledge and belief.

Robert M. Howett NM PS 19680



Copyright 2016 - All Rights Reserved


NO.	REVISION	DATE
JOB NO.:	LS21020105	
DWG. NO.:	21020105-5	



701 S. CECIL ST., HOBBS, NM 88240 (575) 964-8200

SCALE: 1" = 1000'
DATE: 05-21-2021
SURVEYED BY: ML/JC
DRAWN BY: BB
APPROVED BY: RMH
SHEET: 1 OF 1

MEWBOURNE OIL COMPANY
PROPOSED SANTA VACA BATTERY
SECTION 19, T19S, R35E
N. M. P. M., LEA COUNTY, NEW MEXICO

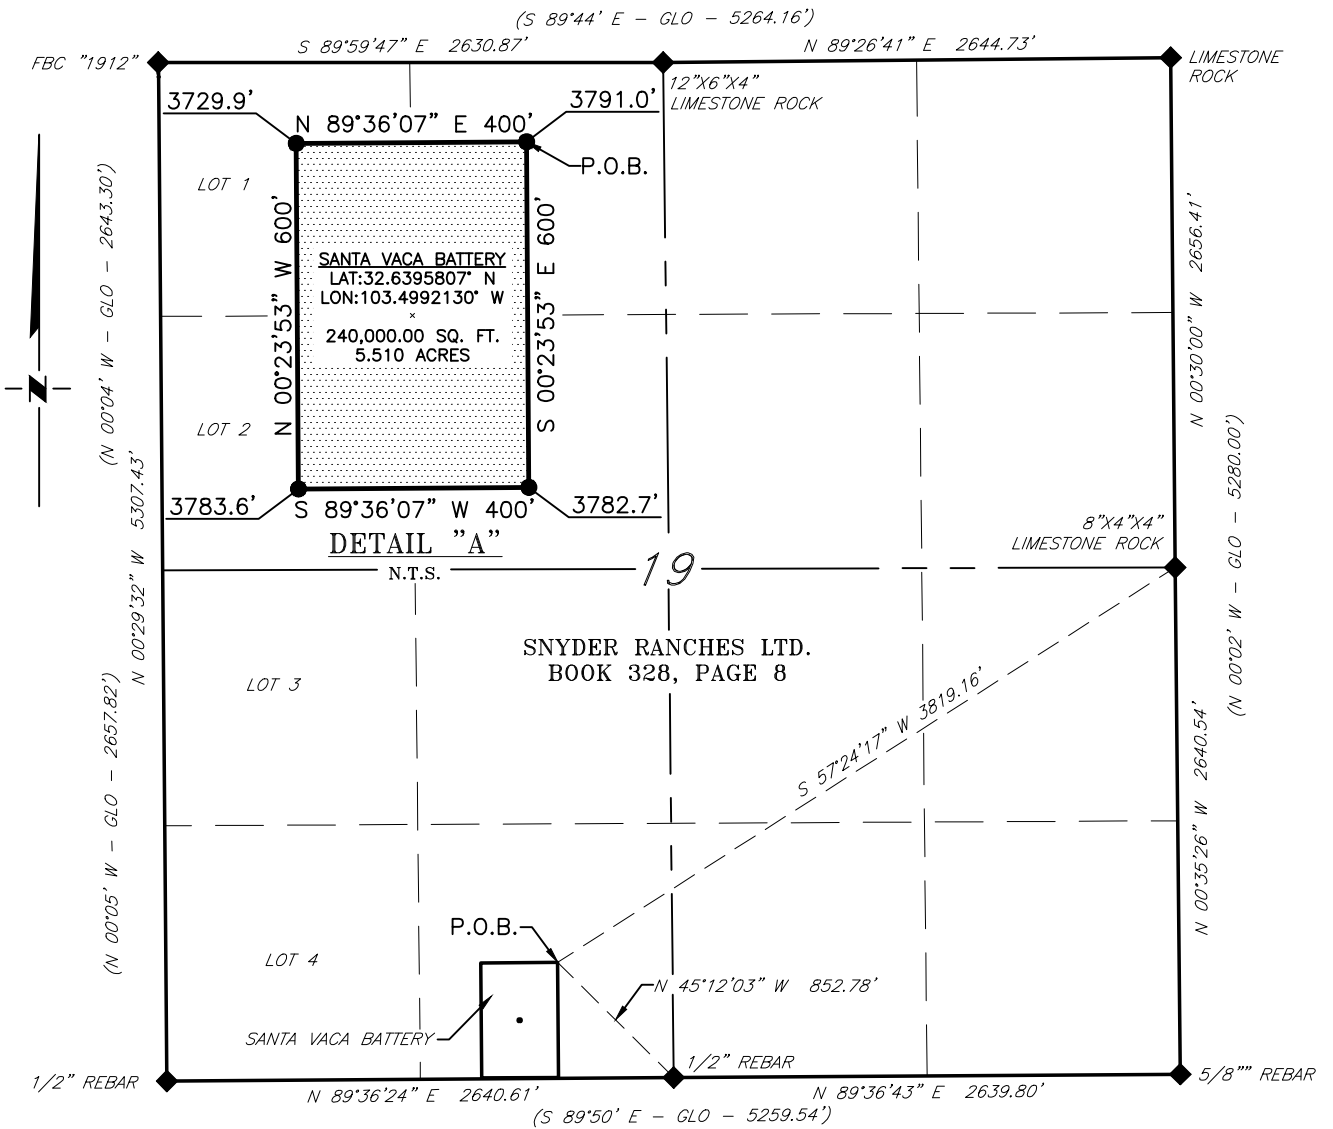

DESCRIPTION

A tract of land situated within the Southwest quarter of Section 19, Township 19 South, Range 35 East, N. M. P. M. Lea County, New Mexico, across the lands of Snyder Ranches LTD., according to a deed filed for record in Book 328, Page 8, of the Deed Records of Lea County, New Mexico and being more particularly described by metes and bounds as follows:

BEGINNING at a point which bears, S 57°24'17" W, 3,819.16 feet from a 8"x4"x4" Limestone rock, found for the East quarter corner of Section 19 and being N 45°12'03" W, 852.78 feet from a 1/2" Rebar, found for the South quarter corner of Section 19;

Thence S 00°23'53" E, 600 feet, to a point;

Thence S 89°36'07" W, 400 feet, to a point;

Thence N 00°23'53" W, 600 feet, to a point;

Thence N 89°36'07" E, 400 feet, to the Point of Beginning.

Said tract of land contains 240,000 square feet or 5.510 acres, more or less and is allocated by forties as follows:



BEARINGS ARE GRID NAD 83
NM EAST
DISTANCES ARE HORIZ. GROUND.

LEGEND

- () RECORD DATA - GLO
- ◆ FOUND MONUMENT AS NOTED
- P.O.B. POINT OF BEGINNING

I, R. M. Howett, a N. M. Professional Surveyor, hereby certify that I prepared this plat from an actual survey made on the ground under my direct supervision, said survey and plat meet the Min. Stds. for Land Surveying in the State of N. M. and are true and correct to the best of my knowledge and belief.

Robert M. Howett NM PS 19680



Copyright 2016 - All Rights Reserved

NO.	REVISION	DATE
JOB NO.: LS21020105		
DWG. NO.: 21020105-6		



701 S. CECIL ST., HOBBS, NM 88240 (575) 964-8200

SCALE: 1" = 1000'
DATE: 05-21-2021
SURVEYED BY: ML/JC
DRAWN BY: BB
APPROVED BY: RMH
SHEET: 1 OF 1

District I
1625 N. French Dr., Hobbs, NM 88240
Phone:(575) 393-6161 Fax:(575) 393-0720
District II
811 S. First St., Artesia, NM 88210
Phone:(575) 748-1283 Fax:(575) 748-9720
District III
1000 Rio Brazos Rd., Aztec, NM 87410
Phone:(505) 334-6178 Fax:(505) 334-6170
District IV
1220 S. St Francis Dr., Santa Fe, NM 87505
Phone:(505) 476-3470 Fax:(505) 476-3462

State of New Mexico
Energy, Minerals and Natural Resources
Oil Conservation Division
1220 S. St Francis Dr.
Santa Fe, NM 87505

COMMENTS

Action 32326

COMMENTS

Operator: MEWBOURNE OIL CO P.O. Box 5270 Hobbs, NM 88241	OGRID: 14744
	Action Number: 32326
	Action Type: [C-103] NOI Change of Plans (C-103A)

COMMENTS

Created By	Comment	Comment Date
pkautz	NEW PROPID 331374	8/26/2021

District I
1625 N. French Dr., Hobbs, NM 88240
Phone:(575) 393-6161 Fax:(575) 393-0720
District II
811 S. First St., Artesia, NM 88210
Phone:(575) 748-1283 Fax:(575) 748-9720
District III
1000 Rio Brazos Rd., Aztec, NM 87410
Phone:(505) 334-6178 Fax:(505) 334-6170
District IV
1220 S. St Francis Dr., Santa Fe, NM 87505
Phone:(505) 476-3470 Fax:(505) 476-3462

State of New Mexico
Energy, Minerals and Natural Resources
Oil Conservation Division
1220 S. St Francis Dr.
Santa Fe, NM 87505

CONDITIONS

Action 32326

CONDITIONS

Operator: MEWBOURNE OIL CO P.O. Box 5270 Hobbs, NM 88241	OGRID: 14744
	Action Number: 32326
	Action Type: [C-103] NOI Change of Plans (C-103A)

CONDITIONS

Created By	Condition	Condition Date
pkautz	NEW PROPID 331374	8/26/2021