

Office
 District I – (575) 393-6161
 1625 N. French Dr., Hobbs, NM 88240
 District II – (575) 748-1283
 811 S. First St., Artesia, NM 88210
 District III – (505) 334-6178
 1000 Rio Brazos Rd., Aztec, NM 87410
 District IV – (505) 476-3460
 1220 S. St. Francis Dr., Santa Fe, NM
 87505

State of New Mexico
 Energy, Minerals and Natural Resources

Form C-103
 Revised July 18, 2013

OIL CONSERVATION DIVISION
 1220 South St. Francis Dr.
 Santa Fe, NM 87505

WELL API NO. 30-025-48728
5. Indicate Type of Lease STATE ☒ FEE ☐
6. State Oil & Gas Lease No.
7. Lease Name or Unit Agreement Name Prometheus State Com
8. Well Number 132H
9. OGRID Number 372043
10. Pool name or Wildcat WC-025 G-08 S243310P; UPPER WOLFCAMP

SUNDRY NOTICES AND REPORTS ON WELLS (DO NOT USE THIS FORM FOR PROPOSALS TO DRILL OR TO DEEPEN OR PLUG BACK TO A DIFFERENT RESERVOIR. USE "APPLICATION FOR PERMIT" (FORM C-101) FOR SUCH PROPOSALS.)	
1. Type of Well: Oil Well ☒ Gas Well ☐ Other ☐	
2. Name of Operator TAP ROCK OPERATING, LLC	
3. Address of Operator 523 PARK POINT DR, SUITE 200, GOLDEN, CO 80401	
4. Well Location Unit Letter <u>N</u> : <u>836</u> feet from the <u>South</u> line and <u>1695</u> feet from the <u>West</u> line Section <u>22</u> Township <u>24S</u> Range <u>33E</u> NMPM County <u>LEA</u>	
11. Elevation (Show whether DR, RKB, RT, GR, etc.) 3542	

12. Check Appropriate Box to Indicate Nature of Notice, Report or Other Data

NOTICE OF INTENTION TO:	SUBSEQUENT REPORT OF:
PERFORM REMEDIAL WORK ☐	REMEDIAL WORK ☐
TEMPORARILY ABANDON ☐	ALTERING CASING ☐
PULL OR ALTER CASING ☐	COMMENCE DRILLING OPNS. ☐
DOWNHOLE COMMINGLE ☐	P AND A ☐
CLOSED-LOOP SYSTEM ☐	CASING/CEMENT JOB ☐
OTHER: Target Formation ☒	OTHER: ☐

13. Describe proposed or completed operations. (Clearly state all pertinent details, and give pertinent dates, including estimated date of starting any proposed work). SEE RULE 19.15.7.14 NMAC. For Multiple Completions: Attach wellbore diagram of proposed completion or recompletion.

Tap Rock Operating is requesting permission to change the target formation from the Triple X bone Spring; West to the WC-025 G-08 S243310P; Upper Wolfcamp. Please see the attached C-102 for more detail.

I hereby certify that the information above is true and complete to the best of my knowledge and belief.

SIGNATURE  TITLE Regulatory Analyst DATE 10/13/2021

Type or print name Bill Ramsey E-mail address: bramsey@taprk.com PHONE: 720-238-2787

For State Use Only

APPROVED BY: _____ TITLE _____ DATE _____

Conditions of Approval (if any): _____

District I
1625 N. French Dr., Hobbs, NM 88240
Phone: (575) 393-6161 Fax: (575) 393-0720

District II
811 S. First St., Artesia, NM 88210
Phone: (575) 748-1283 Fax: (575) 748-9720

District III
1000 Rio Brazos Road, Aztec, NM 87410
Phone: (505) 334-6178 Fax: (505) 334-6170

District IV
1220 S. St. Francis Dr., Santa Fe, NM 87505
Phone: (505) 476-3460 Fax: (505) 476-3462

State of New Mexico
Energy, Minerals & Natural Resources
Department
OIL CONSERVATION DIVISION
1220 South St. Francis Dr.
Santa Fe, NM 87505

FORM C-102

Revised August 1, 2011

Submit one copy to appropriate

District Office

☐ **AMENDED REPORT**

WELL LOCATION AND ACREAGE DEDICATION PLAT

¹ API Number 30-025-48728		² Pool Code 98135	³ Pool Name WC-025 G-08 S243310P;UPPER WOLFCAMP	
⁴ Property Code 330700	⁵ Property Name PROMETHEUS STATE COM			⁶ Well Number 132H
⁷ OGRID No. #372043	⁸ Operator Name TAP ROCK OPERATING, LLC.			⁹ Elevation 3542'

¹⁰Surface Location


UL or lot no.	Section	Township	Range	Lot Idn	Feet from the	North/South line	Feet from the	East/West line	County
N	22	24-S	33-E	—	836'	SOUTH	1695'	WEST	LEA

¹¹Bottom Hole Location If Different From Surface


UL or lot no.	Section	Township	Range	Lot Idn	Feet from the	North/South line	Feet from the	East/West line	County
C	15	24-S	33-E	—	30'	NORTH	1716'	WEST	LEA

¹² Dedicated Acres	¹³ Joint or Infill	¹⁴ Consolidation Code	¹⁵ Order No.
320			

No allowable will be assigned to this completion until all interests have been consolidated or a non-standard unit has been approved by the division.

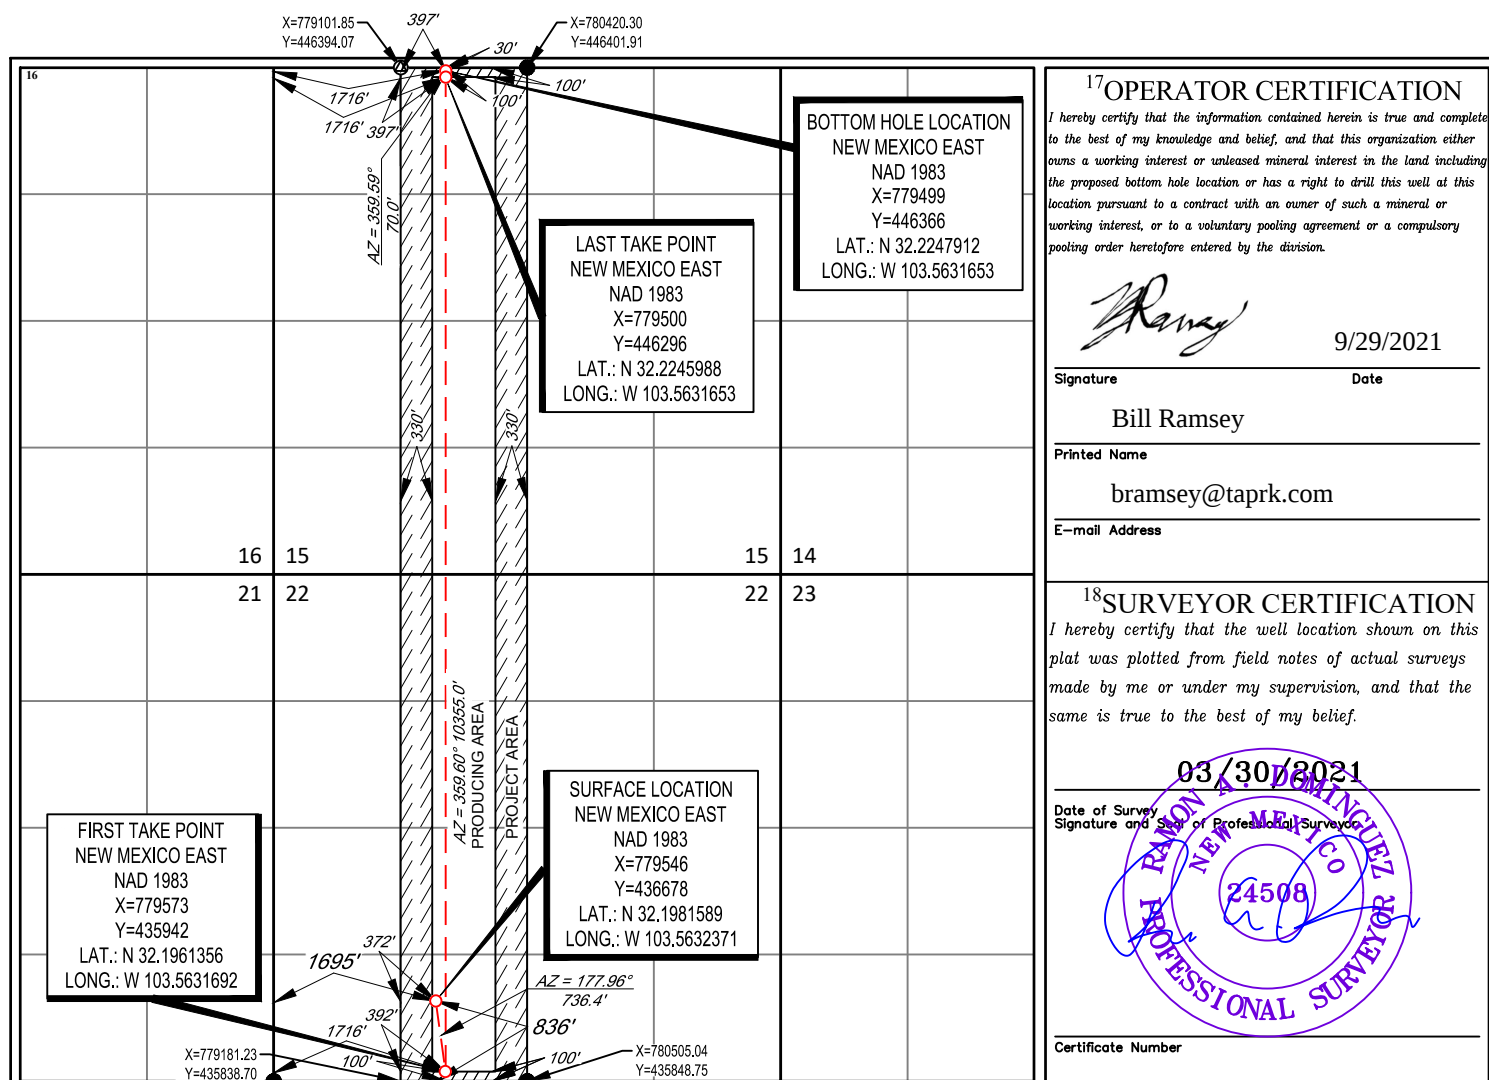

LOCATION & ELEVATION VERIFICATION MAP

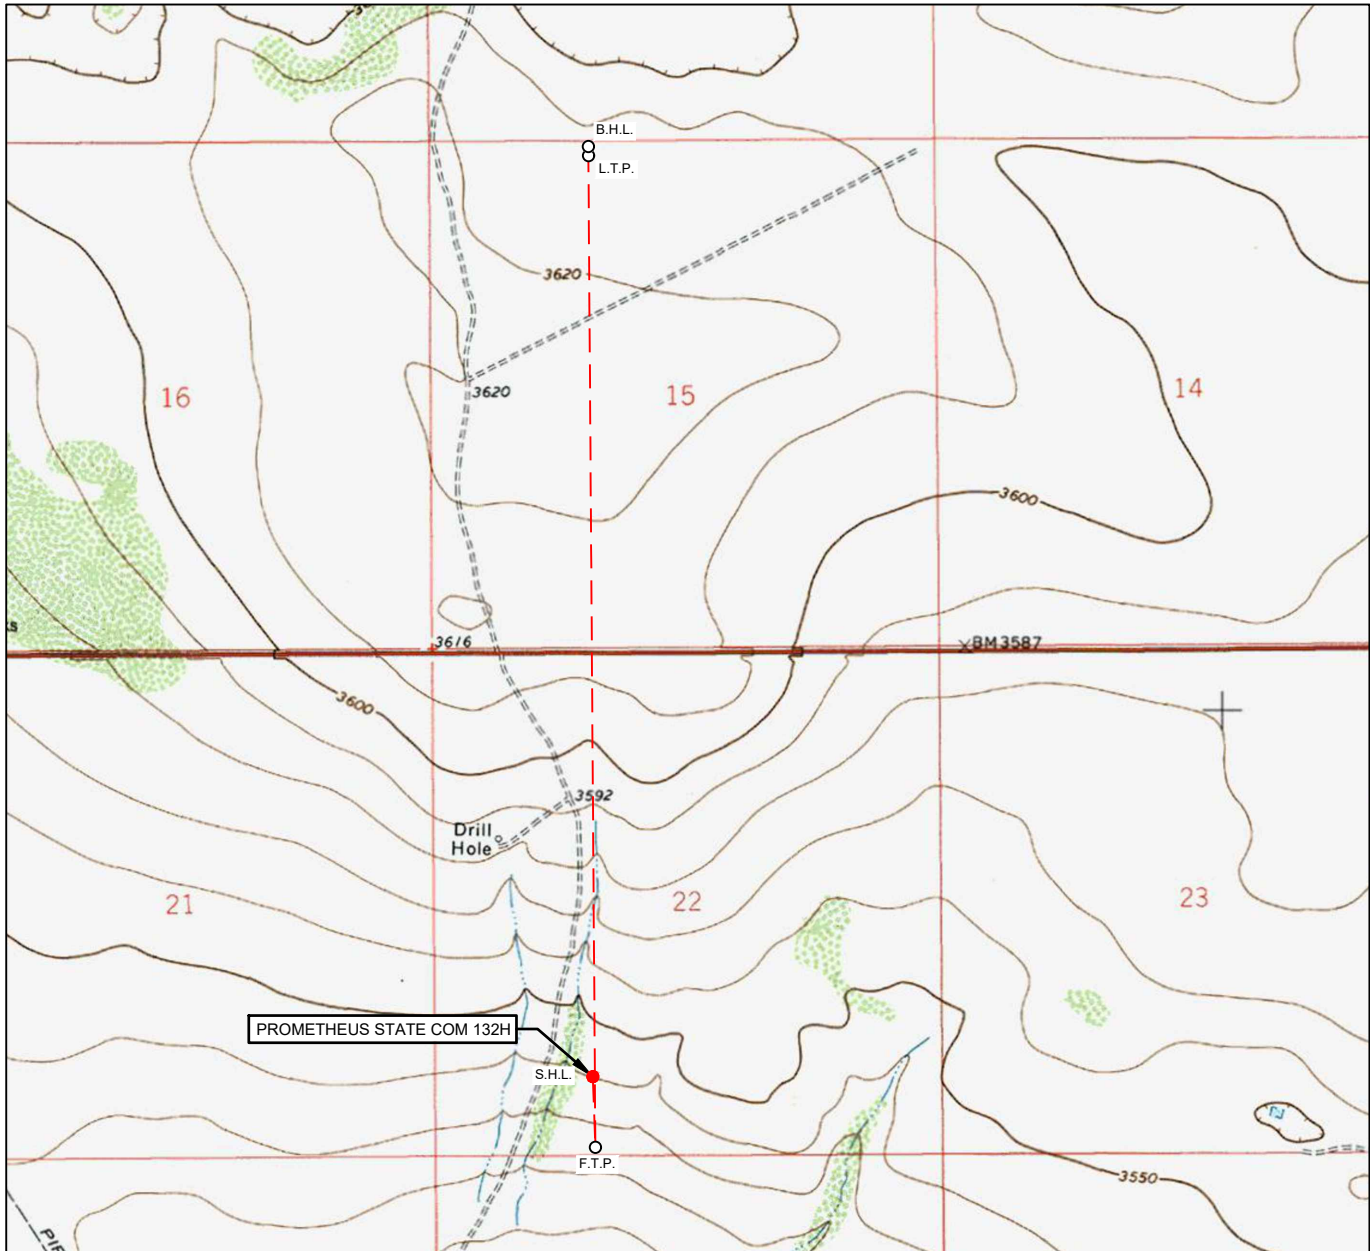LEASE NAME & WELL NO.: PROMETHEUS STATE COM 132H

SECTION 22 TWP 24-S RGE 33-E SURVEY N.M.P.M.
 COUNTY LEA STATE NM ELEVATION 3542'
 DESCRIPTION 836' FSL & 1695' FWL

LATITUDE N 32.1981589 LONGITUDE W 103.5632371

SCALE: 1" = 2000'
 0' 1000' 2000'


THIS EASEMENT/SERVITUDE LOCATION SHOWN HEREON HAS BEEN SURVEYED ON THE GROUND UNDER MY SUPERVISION AND PREPARED ACCORDING TO THE EVIDENCE FOUND AT THE TIME OF SURVEY, AND DATA PROVIDED BY TAP ROCK OPERATING, LLC. THIS CERTIFICATION IS MADE AND LIMITED TO THOSE PERSONS OR ENTITIES SHOWN ON THE FACE OF THIS PLAT AND IS NON-TRANSFERABLE. THIS SURVEY IS CERTIFIED FOR THIS TRANSACTION ONLY.

ALL BEARINGS, DISTANCES, AND COORDINATE VALUES CONTAINED HEREON ARE GRID BASED UPON THE NEW MEXICO COORDINATE SYSTEM OF 1983, EAST ZONE, U.S. SURVEY FEET.



TOPOGRAPHIC
 LOYALTY INNOVATION LEGACY

1400 EVERMAN PARKWAY, Ste. 146 • FT. WORTH, TEXAS 76140
 TELEPHONE: (817) 744-7512 • FAX (817) 744-7554
 2903 NORTH BIG SPRING • MIDLAND, TEXAS 79705
 TELEPHONE: (432) 682-1653 OR (800) 767-1653 • FAX (432) 682-1743
 WWW.TOPOGRAPHIC.COM

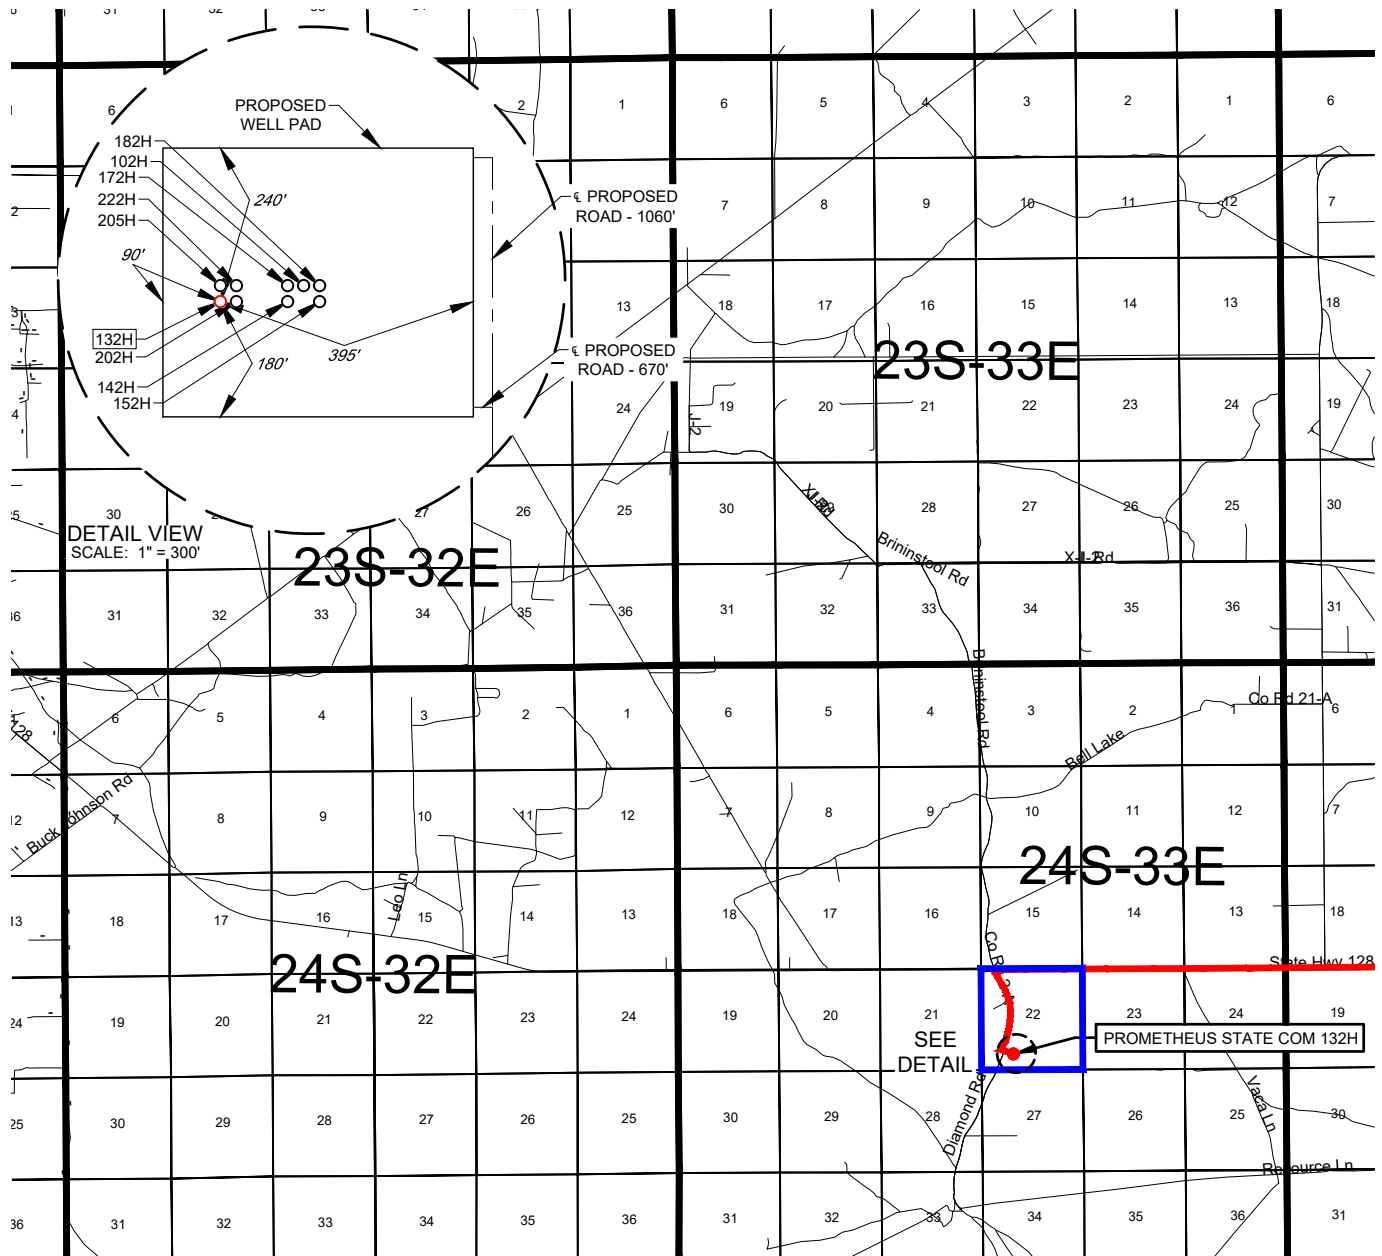EXHIBIT 2
VICINITY MAPLEASE NAME & WELL NO.: PROMETHEUS STATE COM 132HSECTION 22 TWP 24-S RGE 33-E SURVEY N.M.P.M.COUNTY LEA STATE NMDESCRIPTION 836' FSL & 1695' FWL

DISTANCE & DIRECTION

FROM INT. OF NM-128. & DELAWARE BASIN RD., GO WEST ON NM-128
 ±3.3 MILES. THENCE SOUTH (LEFT) ON DIAMOND RD./J-2 ±1.1 MILES,
 THENCE EAST (LEFT) ON A PROPOSED RD. ±1335 FEET, THENCE
 NORTH (LEFT) ON A PROPOSED RD. ±670 FEET TO A POINT ±428 FEET
 SOUTHEAST OF THE LOCATION.

THIS EASEMENT/SERVITUDE LOCATION SHOWN HEREON HAS BEEN SURVEYED ON THE GROUND UNDER MY
 SUPERVISION AND PREPARED ACCORDING TO THE EVIDENCE FOUND AT THE TIME OF SURVEY, AND DATA
 PROVIDED BY TAP ROCK OPERATING, LLC. THIS CERTIFICATION IS MADE AND LIMITED TO THOSE PERSONS OR
 ENTITIES SHOWN ON THE FACE OF THIS PLAT AND IS NON-TRANSFERABLE. THIS SURVEY IS CERTIFIED FOR THIS
 TRANSACTION ONLY.

ALL BEARINGS, DISTANCES, AND COORDINATE VALUES CONTAINED HEREON ARE GRID BASED UPON THE NEW
 MEXICO COORDINATE SYSTEM OF 1983, EAST ZONE, U.S. SURVEY FEET.



SCALE: 1" = 10000'
 0' 5000' 10000'






TOPOGRAPHIC
 LOYALTY INNOVATION LEGACY

1400 EVERMAN PARKWAY, Ste. 146 • FT. WORTH, TEXAS 76140
 TELEPHONE: (817) 744-7512 • FAX (817) 744-7554
 2903 NORTH BIG SPRING • MIDLAND, TEXAS 79705
 TELEPHONE: (432) 682-1653 OR (800) 767-1653 • FAX (432) 682-1743
 WWW.TOPOGRAPHIC.COM

TAP
ROCK
EXHIBIT 2A

SECTION 22, TOWNSHIP 24-S, RANGE 33-E, N.M.P.M.
LEA COUNTY, NEW MEXICO

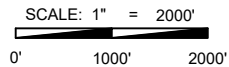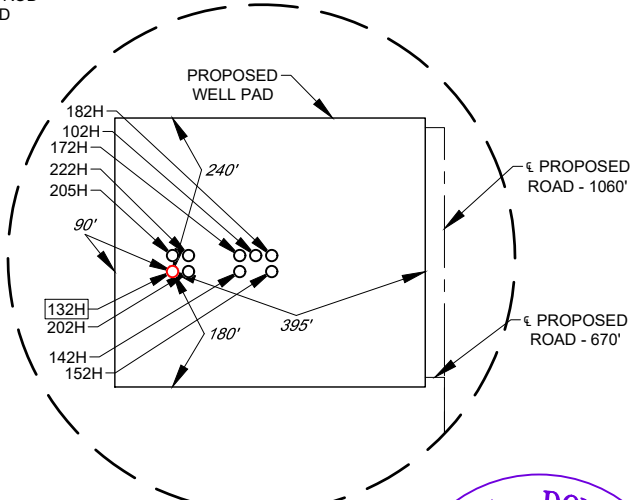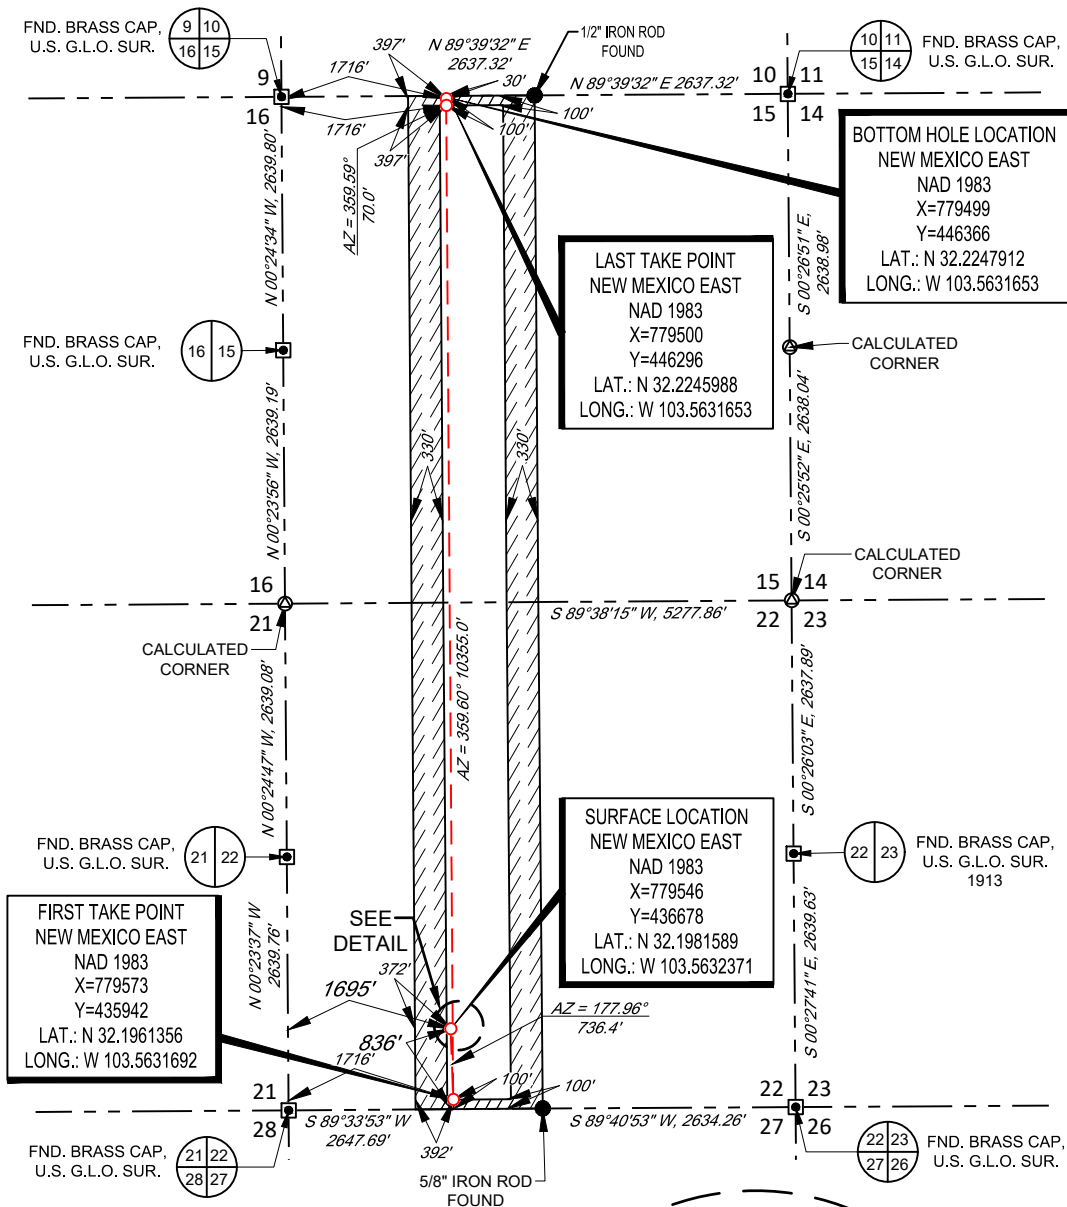


LEASE NAME & WELL NO.: PROMETHEUS STATE COM 132H

SECTION 22 TWP 24-S RGE 33-E SURVEY N.M.P.M.
COUNTY LEA STATE NM
DESCRIPTION 836' FSL & 1695' FWL

DISTANCE & DIRECTION
FROM INT. OF NM-128. & DELAWARE BASIN RD.. GO WEST ON NM-128
±3.3 MILES. THENCE SOUTH (LEFT) ON DIAMOND RD./J-2 ±1.1 MILES.
THENCE EAST (LEFT) ON A PROPOSED RD. ±1335 FEET, THENCE
NORTH (LEFT) ON A PROPOSED RD. ±670 FEET TO A POINT ±428 FEET
SOUTHEAST OF THE LOCATION.

ALL BEARINGS, DISTANCES, AND COORDINATE VALUES CONTAINED HEREON ARE GRID
BASED UPON THE NEW MEXICO COORDINATE SYSTEM OF 1983, EAST ZONE, U.S. SURVEY
FEET.
THIS EASEMENT/SERVITUDE LOCATION SHOWN HEREON HAS BEEN SURVEYED ON THE GROUND
UNDER MY SUPERVISION AND PREPARED ACCORDING TO THE EVIDENCE FOUND AT THE TIME OF
SURVEY, AND DATA PROVIDED BY TAP ROCK OPERATING, LLC THIS CERTIFICATION IS MADE AND
LIMITED TO THOSE PERSONS OR ENTITIES SHOWN ON THE FACE OF THIS PLAT AND IS
NON-TRANSFERABLE. THIS SURVEY IS CERTIFIED FOR THIS TRANSACTION ONLY.

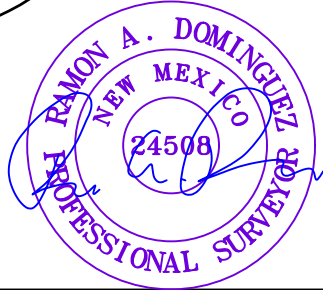

Ramon A. Dominguez, P.S. No. 25408
SEPTEMBER 13, 2021

TOPOGRAPHIC
LOYALTY INNOVATION LEGACY
1400 EVERMAN PARKWAY, Ste. 146 • FT. WORTH, TEXAS 76140
TELEPHONE: (817) 744-7512 • FAX (817) 744-7554
2903 NORTH BIG SPRING • MIDLAND, TEXAS 79705
TELEPHONE: (432) 682-1653 OR (800) 767-1653 • FAX (432) 682-1743
WWW.TOPOGRAPHIC.COM




SECTION 22, TOWNSHIP 24-S, RANGE 33-E, N.M.P.M.
LEA COUNTY, NEW MEXICO

DETAIL VIEW
SCALE: 1" = 100'

LEGEND

 SECTION LINE
 PROPOSED ROAD

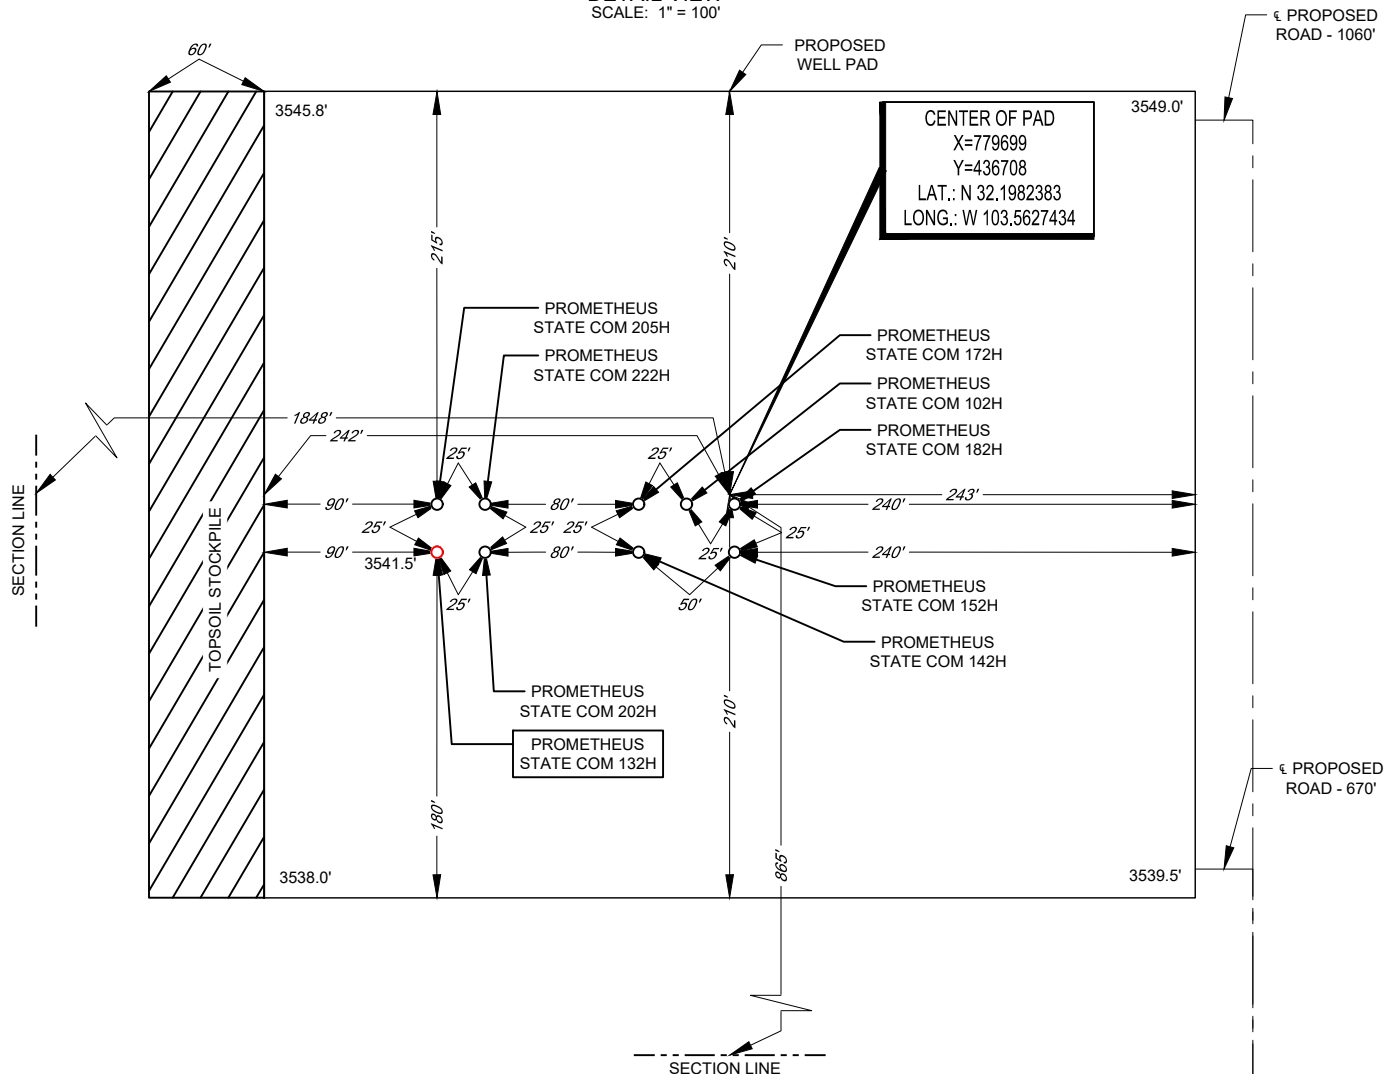

LEASE NAME & WELL NO.: PROMETHEUS STATE COM 132H
132H LATITUDE N 32.1981589 132H LONGITUDE W 103.5632371

CENTER OF PAD IS 865' FSL & 1848' FWL



Ramon A. Dominguez, P.S. No. 25408

ALL BEARINGS, DISTANCES, AND COORDINATE VALUES CONTAINED HEREON ARE GRID BASED UPON THE NEW MEXICO COORDINATE SYSTEM OF 1983, EAST ZONE, U.S. SURVEY FEET. ELEVATIONS USED ARE NAVD88, OBTAINED THROUGH AN OPUS SOLUTION.

THIS PROPOSED PAD SITE LOCATION SHOWN HEREON HAS BEEN SURVEYED ON THE GROUND UNDER MY SUPERVISION AND PREPARED ACCORDING TO THE EVIDENCE FOUND AT THE TIME OF SURVEY, AND DATA PROVIDED BY TAP ROCK OPERATING, LLC. ONLY THE DATA SHOWN ABOVE IS BEING CERTIFIED TO, ALL OTHER INFORMATION WAS INTENTIONALLY OMITTED. THIS PLAT IS ONLY INTENDED TO BE USED FOR A PERMIT AND IS NOT A BOUNDARY SURVEY. THIS CERTIFICATION IS MADE AND LIMITED TO THOSE PERSONS OR ENTITIES SHOWN ON THE FACE OF THIS PLAT AND IS NON-TRANSFERABLE. THIS SURVEY IS CERTIFIED FOR THIS TRANSACTION ONLY.

ORIGINAL DOCUMENT SIZE: 8.5" X 11"



1400 EVERMAN PARKWAY, Ste. 146 • FT. WORTH, TEXAS 76140
TELEPHONE: (817) 744-7512 • FAX (817) 744-7554
2903 NORTH BIG SPRING • MIDLAND, TEXAS 79705
TELEPHONE: (432) 682-1653 OR (800) 767-1653 • FAX (432) 682-1743
WWW.TOPOGRAPHIC.COM



Tap Rock Resources, LLC

**Lea County, NM (NAD 83 NME)
(Prometheus State) Sec-22_T-24-S_R-34-E
Prometheus State Com #132H**

OWB

Plan: Plan #2

Standard Planning Report

04 October, 2021





Intrepid Planning Report



Database:	EDM 5000.15 Single User Db	Local Co-ordinate Reference:	Well Prometheus State Com #132H
Company:	Tap Rock Resources, LLC	TVD Reference:	KB @ 3568.0usft
Project:	Lea County, NM (NAD 83 NME)	MD Reference:	KB @ 3568.0usft
Site:	(Promethus State) Sec-22_T-24-S_R-34-E	North Reference:	Grid
Well:	Prometheus State Com #132H	Survey Calculation Method:	Minimum Curvature
Wellbore:	OWB		
Design:	Plan #2		

Project	Lea County, NM (NAD 83 NME)		
Map System:	US State Plane 1983	System Datum:	Mean Sea Level
Geo Datum:	North American Datum 1983		
Map Zone:	New Mexico Eastern Zone		

Site	(Promethus State) Sec-22_T-24-S_R-34-E		
Site Position:		Northing:	436,982.00 usft
From:	Map	Easting:	778,079.00 usft
Position Uncertainty:	0.0 usft	Slot Radius:	13-3/16 "
		Latitude:	32° 11' 56.488 N
		Longitude:	103° 34' 4.705 W
		Grid Convergence:	0.41 °

Well	Prometheus State Com #132H		
Well Position	+N/-S	-304.0 usft	Northing: 436,678.00 usft
	+E/-W	1,467.0 usft	Easting: 779,546.00 usft
Position Uncertainty	0.0 usft	Wellhead Elevation:	Latitude: 32° 11' 53.376 N
			Longitude: 103° 33' 47.658 W
			Ground Level: 3,542.0 usft

Wellbore	OWB				
Magnetics	Model Name	Sample Date	Declination (°)	Dip Angle (°)	Field Strength (nT)
	IGRF2015	04/10/21	6.53	59.99	47,530.87852444

Design	Plan #2			
Audit Notes:				
Version:	Phase:	PLAN	Tie On Depth:	0.0
Vertical Section:	Depth From (TVD) (usft)	+N/-S (usft)	+E/-W (usft)	Direction (°)
	0.0	0.0	0.0	359.59

Plan Survey Tool Program	Date	10/04/21		
Depth From (usft)	Depth To (usft)	Survey (Wellbore)	Tool Name	Remarks
1	0.0	22,736.8	Plan #2 (OWB)	MWD
			OWSG MWD - Standard	

Plan Sections										
Measured Depth (usft)	Inclination (°)	Azimuth (°)	Vertical Depth (usft)	+N/-S (usft)	+E/-W (usft)	Dogleg Rate (°/100usft)	Build Rate (°/100usft)	Turn Rate (°/100usft)	TFO (°)	Target
0.0	0.00	0.00	0.0	0.0	0.0	0.00	0.00	0.00	0.00	
1,500.0	0.00	0.00	1,500.0	0.0	0.0	0.00	0.00	0.00	0.00	
2,400.1	9.00	177.96	2,396.4	-70.5	2.5	1.00	1.00	0.00	177.96	
6,525.1	9.00	177.96	6,470.6	-715.5	25.5	0.00	0.00	0.00	0.00	
7,425.2	0.00	0.00	7,367.0	-786.0	28.0	1.00	-1.00	0.00	180.00	
11,935.2	0.00	0.00	11,877.0	-786.0	28.0	0.00	0.00	0.00	0.00	
12,840.2	90.50	359.59	12,449.9	-208.1	23.9	10.00	10.00	-0.05	359.59	
22,736.9	90.50	359.59	12,363.5	9,688.0	-47.0	0.00	0.00	0.00	0.00	PBHL (Prometheus)



Intrepid Planning Report



Database:	EDM 5000.15 Single User Db	Local Co-ordinate Reference:	Well Prometheus State Com #132H
Company:	Tap Rock Resources, LLC	TVD Reference:	KB @ 3568.0usft
Project:	Lea County, NM (NAD 83 NME)	MD Reference:	KB @ 3568.0usft
Site:	(Prometheus State) Sec-22_T-24-S_R-34-E	North Reference:	Grid
Well:	Prometheus State Com #132H	Survey Calculation Method:	Minimum Curvature
Wellbore:	OWB		
Design:	Plan #2		

Planned Survey									
Measured Depth (usft)	Inclination (°)	Azimuth (°)	Vertical Depth (usft)	+N/-S (usft)	+E/-W (usft)	Vertical Section (usft)	Dogleg Rate (°/100usft)	Build Rate (°/100usft)	Turn Rate (°/100usft)
0.0	0.00	0.00	0.0	0.0	0.0	0.0	0.00	0.00	0.00
100.0	0.00	0.00	100.0	0.0	0.0	0.0	0.00	0.00	0.00
200.0	0.00	0.00	200.0	0.0	0.0	0.0	0.00	0.00	0.00
300.0	0.00	0.00	300.0	0.0	0.0	0.0	0.00	0.00	0.00
400.0	0.00	0.00	400.0	0.0	0.0	0.0	0.00	0.00	0.00
500.0	0.00	0.00	500.0	0.0	0.0	0.0	0.00	0.00	0.00
600.0	0.00	0.00	600.0	0.0	0.0	0.0	0.00	0.00	0.00
700.0	0.00	0.00	700.0	0.0	0.0	0.0	0.00	0.00	0.00
800.0	0.00	0.00	800.0	0.0	0.0	0.0	0.00	0.00	0.00
900.0	0.00	0.00	900.0	0.0	0.0	0.0	0.00	0.00	0.00
1,000.0	0.00	0.00	1,000.0	0.0	0.0	0.0	0.00	0.00	0.00
1,100.0	0.00	0.00	1,100.0	0.0	0.0	0.0	0.00	0.00	0.00
1,200.0	0.00	0.00	1,200.0	0.0	0.0	0.0	0.00	0.00	0.00
1,300.0	0.00	0.00	1,300.0	0.0	0.0	0.0	0.00	0.00	0.00
1,400.0	0.00	0.00	1,400.0	0.0	0.0	0.0	0.00	0.00	0.00
1,500.0	0.00	0.00	1,500.0	0.0	0.0	0.0	0.00	0.00	0.00
1,600.0	1.00	177.96	1,600.0	-0.9	0.0	-0.9	1.00	1.00	0.00
1,700.0	2.00	177.96	1,700.0	-3.5	0.1	-3.5	1.00	1.00	0.00
1,800.0	3.00	177.96	1,799.9	-7.8	0.3	-7.8	1.00	1.00	0.00
1,900.0	4.00	177.96	1,899.7	-13.9	0.5	-14.0	1.00	1.00	0.00
2,000.0	5.00	177.96	1,999.4	-21.8	0.8	-21.8	1.00	1.00	0.00
2,100.0	6.00	177.96	2,098.9	-31.4	1.1	-31.4	1.00	1.00	0.00
2,200.0	7.00	177.96	2,198.3	-42.7	1.5	-42.7	1.00	1.00	0.00
2,300.0	8.00	177.96	2,297.4	-55.7	2.0	-55.7	1.00	1.00	0.00
2,400.1	9.00	177.96	2,396.4	-70.5	2.5	-70.5	1.00	1.00	0.00
2,500.0	9.00	177.96	2,495.1	-86.1	3.1	-86.2	0.00	0.00	0.00
2,600.0	9.00	177.96	2,593.8	-101.8	3.6	-101.8	0.00	0.00	0.00
2,700.0	9.00	177.96	2,692.6	-117.4	4.2	-117.4	0.00	0.00	0.00
2,800.0	9.00	177.96	2,791.4	-133.0	4.7	-133.1	0.00	0.00	0.00
2,900.0	9.00	177.96	2,890.1	-148.7	5.3	-148.7	0.00	0.00	0.00
3,000.0	9.00	177.96	2,988.9	-164.3	5.9	-164.3	0.00	0.00	0.00
3,100.0	9.00	177.96	3,087.7	-179.9	6.4	-180.0	0.00	0.00	0.00
3,200.0	9.00	177.96	3,186.5	-195.6	7.0	-195.6	0.00	0.00	0.00
3,300.0	9.00	177.96	3,285.2	-211.2	7.5	-211.3	0.00	0.00	0.00
3,400.0	9.00	177.96	3,384.0	-226.9	8.1	-226.9	0.00	0.00	0.00
3,500.0	9.00	177.96	3,482.8	-242.5	8.6	-242.5	0.00	0.00	0.00
3,600.0	9.00	177.96	3,581.5	-258.1	9.2	-258.2	0.00	0.00	0.00
3,700.0	9.00	177.96	3,680.3	-273.8	9.8	-273.8	0.00	0.00	0.00
3,800.0	9.00	177.96	3,779.1	-289.4	10.3	-289.5	0.00	0.00	0.00
3,900.0	9.00	177.96	3,877.8	-305.0	10.9	-305.1	0.00	0.00	0.00
4,000.0	9.00	177.96	3,976.6	-320.7	11.4	-320.7	0.00	0.00	0.00
4,100.0	9.00	177.96	4,075.4	-336.3	12.0	-336.4	0.00	0.00	0.00
4,200.0	9.00	177.96	4,174.1	-351.9	12.5	-352.0	0.00	0.00	0.00
4,300.0	9.00	177.96	4,272.9	-367.6	13.1	-367.7	0.00	0.00	0.00
4,400.0	9.00	177.96	4,371.7	-383.2	13.7	-383.3	0.00	0.00	0.00
4,500.0	9.00	177.96	4,470.4	-398.8	14.2	-398.9	0.00	0.00	0.00
4,600.0	9.00	177.96	4,569.2	-414.5	14.8	-414.6	0.00	0.00	0.00
4,700.0	9.00	177.96	4,668.0	-430.1	15.3	-430.2	0.00	0.00	0.00
4,800.0	9.00	177.96	4,766.7	-445.8	15.9	-445.9	0.00	0.00	0.00
4,900.0	9.00	177.96	4,865.5	-461.4	16.4	-461.5	0.00	0.00	0.00
5,000.0	9.00	177.96	4,964.3	-477.0	17.0	-477.1	0.00	0.00	0.00
5,100.0	9.00	177.96	5,063.1	-492.7	17.6	-492.8	0.00	0.00	0.00
5,200.0	9.00	177.96	5,161.8	-508.3	18.1	-508.4	0.00	0.00	0.00
5,300.0	9.00	177.96	5,260.6	-523.9	18.7	-524.1	0.00	0.00	0.00



Intrepid Planning Report



Database:	EDM 5000.15 Single User Db	Local Co-ordinate Reference:	Well Prometheus State Com #132H
Company:	Tap Rock Resources, LLC	TVD Reference:	KB @ 3568.0usft
Project:	Lea County, NM (NAD 83 NME)	MD Reference:	KB @ 3568.0usft
Site:	(Prometheus State) Sec-22_T-24-S_R-34-E	North Reference:	Grid
Well:	Prometheus State Com #132H	Survey Calculation Method:	Minimum Curvature
Wellbore:	OWB		
Design:	Plan #2		

Planned Survey									
Measured Depth (usft)	Inclination (°)	Azimuth (°)	Vertical Depth (usft)	+N/-S (usft)	+E/-W (usft)	Vertical Section (usft)	Dogleg Rate (°/100usft)	Build Rate (°/100usft)	Turn Rate (°/100usft)
5,400.0	9.00	177.96	5,359.4	-539.6	19.2	-539.7	0.00	0.00	0.00
5,500.0	9.00	177.96	5,458.1	-555.2	19.8	-555.3	0.00	0.00	0.00
5,600.0	9.00	177.96	5,556.9	-570.8	20.3	-571.0	0.00	0.00	0.00
5,700.0	9.00	177.96	5,655.7	-586.5	20.9	-586.6	0.00	0.00	0.00
5,800.0	9.00	177.96	5,754.4	-602.1	21.4	-602.3	0.00	0.00	0.00
5,900.0	9.00	177.96	5,853.2	-617.7	22.0	-617.9	0.00	0.00	0.00
6,000.0	9.00	177.96	5,952.0	-633.4	22.6	-633.5	0.00	0.00	0.00
6,100.0	9.00	177.96	6,050.7	-649.0	23.1	-649.2	0.00	0.00	0.00
6,200.0	9.00	177.96	6,149.5	-664.7	23.7	-664.8	0.00	0.00	0.00
6,300.0	9.00	177.96	6,248.3	-680.3	24.2	-680.4	0.00	0.00	0.00
6,400.0	9.00	177.96	6,347.0	-695.9	24.8	-696.1	0.00	0.00	0.00
6,500.0	9.00	177.96	6,445.8	-711.6	25.3	-711.7	0.00	0.00	0.00
6,525.1	9.00	177.96	6,470.6	-715.5	25.5	-715.6	0.00	0.00	0.00
6,600.0	8.25	177.96	6,544.7	-726.7	25.9	-726.9	1.00	-1.00	0.00
6,700.0	7.25	177.96	6,643.7	-740.2	26.4	-740.4	1.00	-1.00	0.00
6,800.0	6.25	177.96	6,743.0	-751.9	26.8	-752.1	1.00	-1.00	0.00
6,900.0	5.25	177.96	6,842.5	-762.0	27.1	-762.1	1.00	-1.00	0.00
7,000.0	4.25	177.96	6,942.2	-770.2	27.4	-770.4	1.00	-1.00	0.00
7,100.0	3.25	177.96	7,042.0	-776.8	27.7	-777.0	1.00	-1.00	0.00
7,200.0	2.25	177.96	7,141.9	-781.6	27.8	-781.8	1.00	-1.00	0.00
7,300.0	1.25	177.96	7,241.8	-784.6	28.0	-784.8	1.00	-1.00	0.00
7,400.0	0.25	177.96	7,341.8	-785.9	28.0	-786.1	1.00	-1.00	0.00
7,425.2	0.00	0.00	7,367.0	-786.0	28.0	-786.2	1.00	-1.00	0.00
7,500.0	0.00	0.00	7,441.8	-786.0	28.0	-786.2	0.00	0.00	0.00
7,600.0	0.00	0.00	7,541.8	-786.0	28.0	-786.2	0.00	0.00	0.00
7,700.0	0.00	0.00	7,641.8	-786.0	28.0	-786.2	0.00	0.00	0.00
7,800.0	0.00	0.00	7,741.8	-786.0	28.0	-786.2	0.00	0.00	0.00
7,900.0	0.00	0.00	7,841.8	-786.0	28.0	-786.2	0.00	0.00	0.00
8,000.0	0.00	0.00	7,941.8	-786.0	28.0	-786.2	0.00	0.00	0.00
8,100.0	0.00	0.00	8,041.8	-786.0	28.0	-786.2	0.00	0.00	0.00
8,200.0	0.00	0.00	8,141.8	-786.0	28.0	-786.2	0.00	0.00	0.00
8,300.0	0.00	0.00	8,241.8	-786.0	28.0	-786.2	0.00	0.00	0.00
8,400.0	0.00	0.00	8,341.8	-786.0	28.0	-786.2	0.00	0.00	0.00
8,500.0	0.00	0.00	8,441.8	-786.0	28.0	-786.2	0.00	0.00	0.00
8,600.0	0.00	0.00	8,541.8	-786.0	28.0	-786.2	0.00	0.00	0.00
8,700.0	0.00	0.00	8,641.8	-786.0	28.0	-786.2	0.00	0.00	0.00
8,800.0	0.00	0.00	8,741.8	-786.0	28.0	-786.2	0.00	0.00	0.00
8,900.0	0.00	0.00	8,841.8	-786.0	28.0	-786.2	0.00	0.00	0.00
9,000.0	0.00	0.00	8,941.8	-786.0	28.0	-786.2	0.00	0.00	0.00
9,100.0	0.00	0.00	9,041.8	-786.0	28.0	-786.2	0.00	0.00	0.00
9,200.0	0.00	0.00	9,141.8	-786.0	28.0	-786.2	0.00	0.00	0.00
9,300.0	0.00	0.00	9,241.8	-786.0	28.0	-786.2	0.00	0.00	0.00
9,400.0	0.00	0.00	9,341.8	-786.0	28.0	-786.2	0.00	0.00	0.00
9,500.0	0.00	0.00	9,441.8	-786.0	28.0	-786.2	0.00	0.00	0.00
9,600.0	0.00	0.00	9,541.8	-786.0	28.0	-786.2	0.00	0.00	0.00
9,700.0	0.00	0.00	9,641.8	-786.0	28.0	-786.2	0.00	0.00	0.00
9,800.0	0.00	0.00	9,741.8	-786.0	28.0	-786.2	0.00	0.00	0.00
9,900.0	0.00	0.00	9,841.8	-786.0	28.0	-786.2	0.00	0.00	0.00
10,000.0	0.00	0.00	9,941.8	-786.0	28.0	-786.2	0.00	0.00	0.00
10,100.0	0.00	0.00	10,041.8	-786.0	28.0	-786.2	0.00	0.00	0.00
10,200.0	0.00	0.00	10,141.8	-786.0	28.0	-786.2	0.00	0.00	0.00
10,300.0	0.00	0.00	10,241.8	-786.0	28.0	-786.2	0.00	0.00	0.00
10,400.0	0.00	0.00	10,341.8	-786.0	28.0	-786.2	0.00	0.00	0.00
10,500.0	0.00	0.00	10,441.8	-786.0	28.0	-786.2	0.00	0.00	0.00



Intrepid Planning Report



Database: EDM 5000.15 Single User Db
Company: Tap Rock Resources, LLC
Project: Lea County, NM (NAD 83 NME)
Site: (Prometheus State) Sec-22_T-24-S_R-34-E
Well: Prometheus State Com #132H
Wellbore: OWB
Design: Plan #2

Local Co-ordinate Reference: Well Prometheus State Com #132H
TVD Reference: KB @ 3568.0usft
MD Reference: KB @ 3568.0usft
North Reference: Grid
Survey Calculation Method: Minimum Curvature

Planned Survey									
Measured Depth (usft)	Inclination (°)	Azimuth (°)	Vertical Depth (usft)	+N/-S (usft)	+E/-W (usft)	Vertical Section (usft)	Dogleg Rate (°/100usft)	Build Rate (°/100usft)	Turn Rate (°/100usft)
10,600.0	0.00	0.00	10,541.8	-786.0	28.0	-786.2	0.00	0.00	0.00
10,700.0	0.00	0.00	10,641.8	-786.0	28.0	-786.2	0.00	0.00	0.00
10,800.0	0.00	0.00	10,741.8	-786.0	28.0	-786.2	0.00	0.00	0.00
10,900.0	0.00	0.00	10,841.8	-786.0	28.0	-786.2	0.00	0.00	0.00
11,000.0	0.00	0.00	10,941.8	-786.0	28.0	-786.2	0.00	0.00	0.00
11,100.0	0.00	0.00	11,041.8	-786.0	28.0	-786.2	0.00	0.00	0.00
11,200.0	0.00	0.00	11,141.8	-786.0	28.0	-786.2	0.00	0.00	0.00
11,300.0	0.00	0.00	11,241.8	-786.0	28.0	-786.2	0.00	0.00	0.00
11,400.0	0.00	0.00	11,341.8	-786.0	28.0	-786.2	0.00	0.00	0.00
11,500.0	0.00	0.00	11,441.8	-786.0	28.0	-786.2	0.00	0.00	0.00
11,600.0	0.00	0.00	11,541.8	-786.0	28.0	-786.2	0.00	0.00	0.00
11,700.0	0.00	0.00	11,641.8	-786.0	28.0	-786.2	0.00	0.00	0.00
11,800.0	0.00	0.00	11,741.8	-786.0	28.0	-786.2	0.00	0.00	0.00
11,900.0	0.00	0.00	11,841.8	-786.0	28.0	-786.2	0.00	0.00	0.00
11,935.2	0.00	0.00	11,877.0	-786.0	28.0	-786.2	0.00	0.00	0.00
11,950.0	1.48	359.59	11,891.8	-785.8	28.0	-786.0	10.00	10.00	0.00
12,000.0	6.48	359.59	11,941.7	-782.3	28.0	-782.5	10.00	10.00	0.00
12,050.0	11.48	359.59	11,991.0	-774.5	27.9	-774.7	10.00	10.00	0.00
12,100.0	16.48	359.59	12,039.5	-762.5	27.8	-762.6	10.00	10.00	0.00
12,150.0	21.48	359.59	12,086.8	-746.2	27.7	-746.4	10.00	10.00	0.00
12,200.0	26.48	359.59	12,132.5	-725.9	27.6	-726.1	10.00	10.00	0.00
12,250.0	31.48	359.59	12,176.2	-701.7	27.4	-701.9	10.00	10.00	0.00
12,300.0	36.48	359.59	12,217.7	-673.7	27.2	-673.9	10.00	10.00	0.00
12,350.0	41.48	359.59	12,256.5	-642.3	27.0	-642.5	10.00	10.00	0.00
12,400.0	46.48	359.59	12,292.5	-607.6	26.7	-607.8	10.00	10.00	0.00
12,450.0	51.48	359.59	12,325.3	-569.9	26.5	-570.1	10.00	10.00	0.00
12,500.0	56.48	359.59	12,354.7	-529.4	26.2	-529.6	10.00	10.00	0.00
12,550.0	61.48	359.59	12,380.4	-486.6	25.9	-486.8	10.00	10.00	0.00
12,600.0	66.48	359.59	12,402.4	-441.7	25.5	-441.9	10.00	10.00	0.00
12,650.0	71.48	359.59	12,420.3	-395.0	25.2	-395.2	10.00	10.00	0.00
12,700.0	76.48	359.59	12,434.1	-347.0	24.9	-347.2	10.00	10.00	0.00
12,750.0	81.48	359.59	12,443.6	-297.9	24.5	-298.1	10.00	10.00	0.00
12,800.0	86.48	359.59	12,448.9	-248.2	24.1	-248.4	10.00	10.00	0.00
12,840.2	90.50	359.59	12,449.9	-208.1	23.9	-208.2	10.00	10.00	0.00
12,900.0	90.50	359.59	12,449.4	-148.3	23.4	-148.4	0.00	0.00	0.00
13,000.0	90.50	359.59	12,448.5	-48.3	22.7	-48.4	0.00	0.00	0.00
13,100.0	90.50	359.59	12,447.7	51.7	22.0	51.6	0.00	0.00	0.00
13,200.0	90.50	359.59	12,446.8	151.7	21.3	151.6	0.00	0.00	0.00
13,300.0	90.50	359.59	12,445.9	251.7	20.6	251.6	0.00	0.00	0.00
13,400.0	90.50	359.59	12,445.0	351.7	19.9	351.6	0.00	0.00	0.00
13,500.0	90.50	359.59	12,444.2	451.7	19.1	451.6	0.00	0.00	0.00
13,600.0	90.50	359.59	12,443.3	551.7	18.4	551.6	0.00	0.00	0.00
13,700.0	90.50	359.59	12,442.4	651.7	17.7	651.5	0.00	0.00	0.00
13,800.0	90.50	359.59	12,441.5	751.7	17.0	751.5	0.00	0.00	0.00
13,900.0	90.50	359.59	12,440.7	851.7	16.3	851.5	0.00	0.00	0.00
14,000.0	90.50	359.59	12,439.8	951.7	15.6	951.5	0.00	0.00	0.00
14,100.0	90.50	359.59	12,438.9	1,051.7	14.8	1,051.5	0.00	0.00	0.00
14,200.0	90.50	359.59	12,438.1	1,151.7	14.1	1,151.5	0.00	0.00	0.00
14,300.0	90.50	359.59	12,437.2	1,251.7	13.4	1,251.5	0.00	0.00	0.00
14,400.0	90.50	359.59	12,436.3	1,351.6	12.7	1,351.5	0.00	0.00	0.00
14,500.0	90.50	359.59	12,435.4	1,451.6	12.0	1,451.5	0.00	0.00	0.00
14,600.0	90.50	359.59	12,434.6	1,551.6	11.3	1,551.5	0.00	0.00	0.00
14,700.0	90.50	359.59	12,433.7	1,651.6	10.5	1,651.5	0.00	0.00	0.00
14,800.0	90.50	359.59	12,432.8	1,751.6	9.8	1,751.5	0.00	0.00	0.00



Intrepid Planning Report



Database:	EDM 5000.15 Single User Db	Local Co-ordinate Reference:	Well Prometheus State Com #132H
Company:	Tap Rock Resources, LLC	TVD Reference:	KB @ 3568.0usft
Project:	Lea County, NM (NAD 83 NME)	MD Reference:	KB @ 3568.0usft
Site:	(Prometheus State) Sec-22_T-24-S_R-34-E	North Reference:	Grid
Well:	Prometheus State Com #132H	Survey Calculation Method:	Minimum Curvature
Wellbore:	OWB		
Design:	Plan #2		

Planned Survey									
Measured Depth (usft)	Inclination (°)	Azimuth (°)	Vertical Depth (usft)	+N/-S (usft)	+E/-W (usft)	Vertical Section (usft)	Dogleg Rate (°/100usft)	Build Rate (°/100usft)	Turn Rate (°/100usft)
14,900.0	90.50	359.59	12,431.9	1,851.6	9.1	1,851.5	0.00	0.00	0.00
15,000.0	90.50	359.59	12,431.1	1,951.6	8.4	1,951.5	0.00	0.00	0.00
15,100.0	90.50	359.59	12,430.2	2,051.6	7.7	2,051.5	0.00	0.00	0.00
15,200.0	90.50	359.59	12,429.3	2,151.6	7.0	2,151.5	0.00	0.00	0.00
15,300.0	90.50	359.59	12,428.4	2,251.6	6.2	2,251.5	0.00	0.00	0.00
15,400.0	90.50	359.59	12,427.6	2,351.6	5.5	2,351.5	0.00	0.00	0.00
15,500.0	90.50	359.59	12,426.7	2,451.6	4.8	2,451.5	0.00	0.00	0.00
15,600.0	90.50	359.59	12,425.8	2,551.6	4.1	2,551.5	0.00	0.00	0.00
15,700.0	90.50	359.59	12,424.9	2,651.6	3.4	2,651.5	0.00	0.00	0.00
15,800.0	90.50	359.59	12,424.1	2,751.6	2.7	2,751.5	0.00	0.00	0.00
15,900.0	90.50	359.59	12,423.2	2,851.6	2.0	2,851.5	0.00	0.00	0.00
16,000.0	90.50	359.59	12,422.3	2,951.5	1.2	2,951.5	0.00	0.00	0.00
16,100.0	90.50	359.59	12,421.5	3,051.5	0.5	3,051.5	0.00	0.00	0.00
16,200.0	90.50	359.59	12,420.6	3,151.5	-0.2	3,151.5	0.00	0.00	0.00
16,300.0	90.50	359.59	12,419.7	3,251.5	-0.9	3,251.4	0.00	0.00	0.00
16,400.0	90.50	359.59	12,418.8	3,351.5	-1.6	3,351.4	0.00	0.00	0.00
16,500.0	90.50	359.59	12,418.0	3,451.5	-2.3	3,451.4	0.00	0.00	0.00
16,600.0	90.50	359.59	12,417.1	3,551.5	-3.1	3,551.4	0.00	0.00	0.00
16,700.0	90.50	359.59	12,416.2	3,651.5	-3.8	3,651.4	0.00	0.00	0.00
16,800.0	90.50	359.59	12,415.3	3,751.5	-4.5	3,751.4	0.00	0.00	0.00
16,900.0	90.50	359.59	12,414.5	3,851.5	-5.2	3,851.4	0.00	0.00	0.00
17,000.0	90.50	359.59	12,413.6	3,951.5	-5.9	3,951.4	0.00	0.00	0.00
17,100.0	90.50	359.59	12,412.7	4,051.5	-6.6	4,051.4	0.00	0.00	0.00
17,200.0	90.50	359.59	12,411.8	4,151.5	-7.4	4,151.4	0.00	0.00	0.00
17,300.0	90.50	359.59	12,411.0	4,251.5	-8.1	4,251.4	0.00	0.00	0.00
17,400.0	90.50	359.59	12,410.1	4,351.5	-8.8	4,351.4	0.00	0.00	0.00
17,500.0	90.50	359.59	12,409.2	4,451.4	-9.5	4,451.4	0.00	0.00	0.00
17,600.0	90.50	359.59	12,408.3	4,551.4	-10.2	4,551.4	0.00	0.00	0.00
17,700.0	90.50	359.59	12,407.5	4,651.4	-10.9	4,651.4	0.00	0.00	0.00
17,800.0	90.50	359.59	12,406.6	4,751.4	-11.7	4,751.4	0.00	0.00	0.00
17,900.0	90.50	359.59	12,405.7	4,851.4	-12.4	4,851.4	0.00	0.00	0.00
18,000.0	90.50	359.59	12,404.8	4,951.4	-13.1	4,951.4	0.00	0.00	0.00
18,100.0	90.50	359.59	12,404.0	5,051.4	-13.8	5,051.4	0.00	0.00	0.00
18,200.0	90.50	359.59	12,403.1	5,151.4	-14.5	5,151.4	0.00	0.00	0.00
18,300.0	90.50	359.59	12,402.2	5,251.4	-15.2	5,251.4	0.00	0.00	0.00
18,400.0	90.50	359.59	12,401.4	5,351.4	-15.9	5,351.4	0.00	0.00	0.00
18,500.0	90.50	359.59	12,400.5	5,451.4	-16.7	5,451.4	0.00	0.00	0.00
18,600.0	90.50	359.59	12,399.6	5,551.4	-17.4	5,551.4	0.00	0.00	0.00
18,700.0	90.50	359.59	12,398.7	5,651.4	-18.1	5,651.4	0.00	0.00	0.00
18,800.0	90.50	359.59	12,397.9	5,751.4	-18.8	5,751.4	0.00	0.00	0.00
18,900.0	90.50	359.59	12,397.0	5,851.4	-19.5	5,851.3	0.00	0.00	0.00
19,000.0	90.50	359.59	12,396.1	5,951.4	-20.2	5,951.3	0.00	0.00	0.00
19,100.0	90.50	359.59	12,395.2	6,051.3	-21.0	6,051.3	0.00	0.00	0.00
19,200.0	90.50	359.59	12,394.4	6,151.3	-21.7	6,151.3	0.00	0.00	0.00
19,300.0	90.50	359.59	12,393.5	6,251.3	-22.4	6,251.3	0.00	0.00	0.00
19,400.0	90.50	359.59	12,392.6	6,351.3	-23.1	6,351.3	0.00	0.00	0.00
19,500.0	90.50	359.59	12,391.7	6,451.3	-23.8	6,451.3	0.00	0.00	0.00
19,600.0	90.50	359.59	12,390.9	6,551.3	-24.5	6,551.3	0.00	0.00	0.00
19,700.0	90.50	359.59	12,390.0	6,651.3	-25.3	6,651.3	0.00	0.00	0.00
19,800.0	90.50	359.59	12,389.1	6,751.3	-26.0	6,751.3	0.00	0.00	0.00
19,900.0	90.50	359.59	12,388.2	6,851.3	-26.7	6,851.3	0.00	0.00	0.00
20,000.0	90.50	359.59	12,387.4	6,951.3	-27.4	6,951.3	0.00	0.00	0.00
20,100.0	90.50	359.59	12,386.5	7,051.3	-28.1	7,051.3	0.00	0.00	0.00
20,200.0	90.50	359.59	12,385.6	7,151.3	-28.8	7,151.3	0.00	0.00	0.00



Intrepid Planning Report



Database:	EDM 5000.15 Single User Db	Local Co-ordinate Reference:	Well Prometheus State Com #132H
Company:	Tap Rock Resources, LLC	TVD Reference:	KB @ 3568.0usft
Project:	Lea County, NM (NAD 83 NME)	MD Reference:	KB @ 3568.0usft
Site:	(Prometheus State) Sec-22_T-24-S_R-34-E	North Reference:	Grid
Well:	Prometheus State Com #132H	Survey Calculation Method:	Minimum Curvature
Wellbore:	OWB		
Design:	Plan #2		

Planned Survey										
Measured Depth (usft)	Inclination (°)	Azimuth (°)	Vertical Depth (usft)	+N/-S (usft)	+E/-W (usft)	Vertical Section (usft)	Dogleg Rate (°/100usft)	Build Rate (°/100usft)	Turn Rate (°/100usft)	
20,300.0	90.50	359.59	12,384.8	7,251.3	-29.6	7,251.3	0.00	0.00	0.00	
20,400.0	90.50	359.59	12,383.9	7,351.3	-30.3	7,351.3	0.00	0.00	0.00	
20,500.0	90.50	359.59	12,383.0	7,451.3	-31.0	7,451.3	0.00	0.00	0.00	
20,600.0	90.50	359.59	12,382.1	7,551.3	-31.7	7,551.3	0.00	0.00	0.00	
20,700.0	90.50	359.59	12,381.3	7,651.2	-32.4	7,651.3	0.00	0.00	0.00	
20,800.0	90.50	359.59	12,380.4	7,751.2	-33.1	7,751.3	0.00	0.00	0.00	
20,900.0	90.50	359.59	12,379.5	7,851.2	-33.8	7,851.3	0.00	0.00	0.00	
21,000.0	90.50	359.59	12,378.6	7,951.2	-34.6	7,951.3	0.00	0.00	0.00	
21,100.0	90.50	359.59	12,377.8	8,051.2	-35.3	8,051.3	0.00	0.00	0.00	
21,200.0	90.50	359.59	12,376.9	8,151.2	-36.0	8,151.3	0.00	0.00	0.00	
21,300.0	90.50	359.59	12,376.0	8,251.2	-36.7	8,251.3	0.00	0.00	0.00	
21,400.0	90.50	359.59	12,375.1	8,351.2	-37.4	8,351.3	0.00	0.00	0.00	
21,500.0	90.50	359.59	12,374.3	8,451.2	-38.1	8,451.3	0.00	0.00	0.00	
21,600.0	90.50	359.59	12,373.4	8,551.2	-38.9	8,551.2	0.00	0.00	0.00	
21,700.0	90.50	359.59	12,372.5	8,651.2	-39.6	8,651.2	0.00	0.00	0.00	
21,800.0	90.50	359.59	12,371.6	8,751.2	-40.3	8,751.2	0.00	0.00	0.00	
21,900.0	90.50	359.59	12,370.8	8,851.2	-41.0	8,851.2	0.00	0.00	0.00	
22,000.0	90.50	359.59	12,369.9	8,951.2	-41.7	8,951.2	0.00	0.00	0.00	
22,100.0	90.50	359.59	12,369.0	9,051.2	-42.4	9,051.2	0.00	0.00	0.00	
22,200.0	90.50	359.59	12,368.1	9,151.1	-43.2	9,151.2	0.00	0.00	0.00	
22,300.0	90.50	359.59	12,367.3	9,251.1	-43.9	9,251.2	0.00	0.00	0.00	
22,400.0	90.50	359.59	12,366.4	9,351.1	-44.6	9,351.2	0.00	0.00	0.00	
22,500.0	90.50	359.59	12,365.5	9,451.1	-45.3	9,451.2	0.00	0.00	0.00	
22,600.0	90.50	359.59	12,364.7	9,551.1	-46.0	9,551.2	0.00	0.00	0.00	
22,700.0	90.50	359.59	12,363.8	9,651.1	-46.7	9,651.2	0.00	0.00	0.00	
22,736.9	90.50	359.59	12,363.5	9,688.0	-47.0	9,688.1	0.00	0.00	0.00	

Design Targets										
Target Name	Dip Angle (°)	Dip Dir. (°)	TVD (usft)	+N/-S (usft)	+E/-W (usft)	Northing (usft)	Easting (usft)	Latitude	Longitude	
FTP (Prometheus Sta - hit/miss target - Shape - Point	0.00	0.00	12,271.0	-736.0	27.0	435,942.00	779,573.00	32° 11' 46.091 N	103° 33' 47.406 W	- plan misses target center by 81.9usft at 12302.3usft MD (12219.5 TVD, -672.4 N, 27.2 E)
LTP (Prometheus Sta - plan misses target center by 0.8usft at 22666.9usft MD (12364.1 TVD, 9618.0 N, -46.5 E) - Point	0.00	0.00	12,363.5	9,618.0	-46.0	446,296.00	779,500.00	32° 13' 28.551 N	103° 33' 47.392 W	
PBHL (Prometheus Si - plan hits target center - Rectangle (sides W100.0 H10,423.0 D30.0)	-0.50	359.59	12,363.5	9,688.0	-47.0	446,366.00	779,499.00	32° 13' 29.244 N	103° 33' 47.398 W	



Intrepid Planning Report



Database:	EDM 5000.15 Single User Db	Local Co-ordinate Reference:	Well Prometheus State Com #132H
Company:	Tap Rock Resources, LLC	TVD Reference:	KB @ 3568.0usft
Project:	Lea County, NM (NAD 83 NME)	MD Reference:	KB @ 3568.0usft
Site:	(Prometheus State) Sec-22_T-24-S_R-34-E	North Reference:	Grid
Well:	Prometheus State Com #132H	Survey Calculation Method:	Minimum Curvature
Wellbore:	OWB		
Design:	Plan #2		

Formations

Measured Depth (usft)	Vertical Depth (usft)	Name	Lithology	Dip (°)	Dip Direction (°)
1,227.0	1,227.0	Rustler Anhydrite			
1,683.0	1,683.0	Top Salt			
5,005.8	4,970.0	Base Salt			
5,256.9	5,218.0	Delaware Mountain Gp			
5,267.0	5,228.0	Lamar			
5,285.2	5,246.0	Bell Canyon			
5,306.5	5,267.0	Ramsey Sand			
6,290.6	6,239.0	Cherry Canyon			
7,713.2	7,655.0	Brushy Canyon			
9,225.2	9,167.0	Bone Spring Lime			
9,322.2	9,264.0	Upper Avalon			
9,497.2	9,439.0	Middle Avalon			
9,862.2	9,804.0	Lower Avalon			
10,202.2	10,144.0	1st Bone Spring Sand			
10,497.2	10,439.0	2nd Bone Spring Carb			
10,938.2	10,880.0	2nd Bone Spring Sand			
11,418.2	11,360.0	3rd Bone Spring Carb			
12,002.3	11,944.0	3rd Bone Spring Sand			
12,323.2	12,236.0	3rd BS W Sand			
12,402.2	12,294.0	Wolfcamp A X Sand			
12,733.7	12,441.0	Wolfcamp A Y Sand			

Plan Annotations

Measured Depth (usft)	Vertical Depth (usft)	Local Coordinates		Comment
		+N/-S (usft)	+E/-W (usft)	
1,500.0	1,500.0	0.0	0.0	NUDGE - Build 1.00
2,400.1	2,396.4	-70.5	2.5	HOLD - 4124.9 at 2400.1 MD
6,525.1	6,470.6	-715.5	25.5	DROP - -1.00
7,425.2	7,367.0	-786.0	28.0	HOLD - 4510.0 at 7425.2 MD
11,935.2	11,877.0	-786.0	28.0	KOP - DLS 10.00 TFO 359.59
12,840.2	12,449.9	-208.1	23.9	EOC - 9896.7 hold at 12840.2 MD
22,736.9	12,363.5	9,688.0	-47.0	TD at 22736.9

District I
1625 N. French Dr., Hobbs, NM 88240
Phone:(575) 393-6161 Fax:(575) 393-0720
District II
811 S. First St., Artesia, NM 88210
Phone:(575) 748-1283 Fax:(575) 748-9720
District III
1000 Rio Brazos Rd., Aztec, NM 87410
Phone:(505) 334-6178 Fax:(505) 334-6170
District IV
1220 S. St Francis Dr., Santa Fe, NM 87505
Phone:(505) 476-3470 Fax:(505) 476-3462

State of New Mexico
Energy, Minerals and Natural Resources
Oil Conservation Division
1220 S. St Francis Dr.
Santa Fe, NM 87505

CONDITIONS

Action 55586

CONDITIONS

Operator: TAP ROCK OPERATING, LLC 523 Park Point Drive Golden, CO 80401	OGRID: 372043
	Action Number: 55586
	Action Type: [C-103] NOI Change of Plans (C-103A)

CONDITIONS

Created By	Condition	Condition Date
pkautz	None	10/22/2021