

Well Name: GALLEGOS CANYON UNIT	Well Location: T28N / R13W / SEC 25 / NENW / 36.63817 / -108.17156	County or Parish/State: SAN JUAN / NM
Well Number: 176	Type of Well: CONVENTIONAL GAS WELL	Allottee or Tribe Name: EASTERN NAVAJO
Lease Number: I149IND8471	Unit or CA Name: GCU DK 892000844F	Unit or CA Number: NMNM78391C
US Well Number: 3004507228	Well Status: Temporarily Abandoned	Operator: SIMCOE LLC

Notice of Intent

Sundry ID: 2643970

Type of Submission: Notice of Intent	Type of Action: Temporary Abandonment
Date Sundry Submitted: 11/11/2021	Time Sundry Submitted: 09:28
Date proposed operation will begin: 11/11/2021	

Procedure Description: Simcoe is requesting the TA for this well for a 12-month period, beginning on 11/11/2021. The expiration date will be 11/10/2022. This well may have future recompletion or production potential. There is other production in the agreement, since there are over 150 wells in the Gallegos Canyon Unit DK Participating Agreement.

Surface Disturbance

Is any additional surface disturbance proposed?: No

Well Name: GALLEGOS CANYON UNIT	Well Location: T28N / R13W / SEC 25 / NENW / 36.63817 / -108.17156	County or Parish/State: SAN JUAN / NM
Well Number: 176	Type of Well: CONVENTIONAL GAS WELL	Allottee or Tribe Name: EASTERN NAVAJO
Lease Number: I149IND8471	Unit or CA Name: GCU DK 892000844F	Unit or CA Number: NMNM78391C
US Well Number: 3004507228	Well Status: Temporarily Abandoned	Operator: SIMCOE LLC

Operator Certification

I certify that the foregoing is true and correct. Title 18 U.S.C. Section 1001 and Title 43 U.S.C. Section 1212, make it a crime for any person knowingly and willfully to make to any department or agency of the United States any false, fictitious or fraudulent statements or representations as to any matter within its jurisdiction. Electronic submission of Sundry Notices through this system satisfies regulations requiring a submission of Form 3160-5 or a Sundry Notice.

Operator Electronic Signature: GINA DOERNER	Signed on: NOV 11, 2021 09:25 AM
Name: SIMCOE LLC	
Title: Regulatory Analyst	
Street Address: 1199 MAIN AVENUE SUITE 101	
City: DURANGO	State: CO
Phone: (970) 852-0082	
Email address: GINA.DOERNER@IKAVENERGY.COM	

Field Representative

Representative Name:		
Street Address:		
City:	State:	Zip:
Phone:		
Email address:		

BLM Point of Contact

BLM POC Name: KENNETH G RENNICK	BLM POC Title: Petroleum Engineer
BLM POC Phone: 5055647742	BLM POC Email Address: krennick@blm.gov
Disposition: Approved	Disposition Date: 11/16/2021
Signature: Kenneth Rennick	

Well Name: GALLEGOS CANYON UNIT	Well Location: T28N / R13W / SEC 25 / NENW / 36.63817 / -108.17156	County or Parish/State: SAN JUAN / NM
Well Number: 176	Type of Well: CONVENTIONAL GAS WELL	Allottee or Tribe Name: EASTERN NAVAJO
Lease Number: I149IND8471	Unit or CA Name: GCU DK 892000844F	Unit or CA Number: NMNM78391C
US Well Number: 3004507228	Well Status: Temporarily Abandoned	Operator: SIMCOE LLC

Notice of Intent

Sundry ID: 2643970

Type of Submission: Notice of Intent	Type of Action: Temporary Abandonment
Date Sundry Submitted: 11/11/2021	Time Sundry Submitted: 09:28
Date proposed operation will begin: 11/11/2021	

Procedure Description: Simcoe is requesting the TA for this well for a 12-month period, beginning on 11/11/2021. The expiration date will be 11/10/2022. This well may have future recompletion or production potential. There is other production in the agreement, since there are over 150 wells in the Gallegos Canyon Unit DK Participating Agreement.

Surface Disturbance

Is any additional surface disturbance proposed?: No

Received by OCD: 12/16/2021 3:06:05 PM

Page 4 of 7

Well Name: GALLEGOS CANYON UNIT	Well Location: T28N / R13W / SEC 25 / NENW / 36.63817 / -108.17156	County or Parish/State: SAN JUAN / NM
Well Number: 176	Type of Well: CONVENTIONAL GAS WELL	Allottee or Tribe Name: EASTERN NAVAJO
Lease Number: I149IND8471	Unit or CA Name: GCU DK 892000844F	Unit or CA Number: NMNM78391C
US Well Number: 3004507228	Well Status: Temporarily Abandoned	Operator: SIMCOE LLC

Operator Certification

I certify that the foregoing is true and correct. Title 18 U.S.C. Section 1001 and Title 43 U.S.C. Section 1212, make it a crime for any person knowingly and willfully to make to any department or agency of the United States any false, fictitious or fraudulent statements or representations as to any matter within its jurisdiction. Electronic submission of Sundry Notices through this system satisfies regulations requiring a submission of Form 3160-5 or a Sundry Notice.

Operator Electronic Signature: GINA DOERNER	Signed on: NOV 11, 2021 09:25 AM
Name: SIMCOE LLC	
Title: Regulatory Analyst	
Street Address: 1199 MAIN AVENUE SUITE 101	
City: DURANGO	State: CO
Phone: (970) 852-0082	
Email address: GINA.DOERNER@IKAVENERGY.COM	

Field Representative

Representative Name:		
Street Address:		
City:	State:	Zip:
Phone:		
Email address:		

BLM Point of Contact

BLM POC Name: KENNETH G RENNICK	BLM POC Title: Petroleum Engineer
BLM POC Phone: 5055647742	BLM POC Email Address: krennick@blm.gov
Disposition: Approved	Disposition Date: 11/16/2021
Signature: Kenneth Rennick	

GCU 176-DK

Dakota

API #: 300450722800

Sec 25 - T28N - R13W

San Juan County, NM

Ground Elevation 5983'
5983' KB**Well History**

10/13/65: Spud date

11/7/65: Completion date

7/12/95: Wellwork. Tagged fill at 6025'; Pulled tubing.

Cleaned out fill. Reperforated. Set tubing at 6034'

There was a Ground Bed Cathodic

Protection Well at this location.

11/17/97: 400' TD; 8 5/8" PVC casing at 20'

Cemented with 4 sx

Anodes placed at 235-360'; Vent pipe perfs: 125
at 360'.**Formation Tops**

Pictured Cliffs 1675


Lewis 1795

Mesaverde 2540

Gallup 5280

Graneros 6214

Dakota 6298

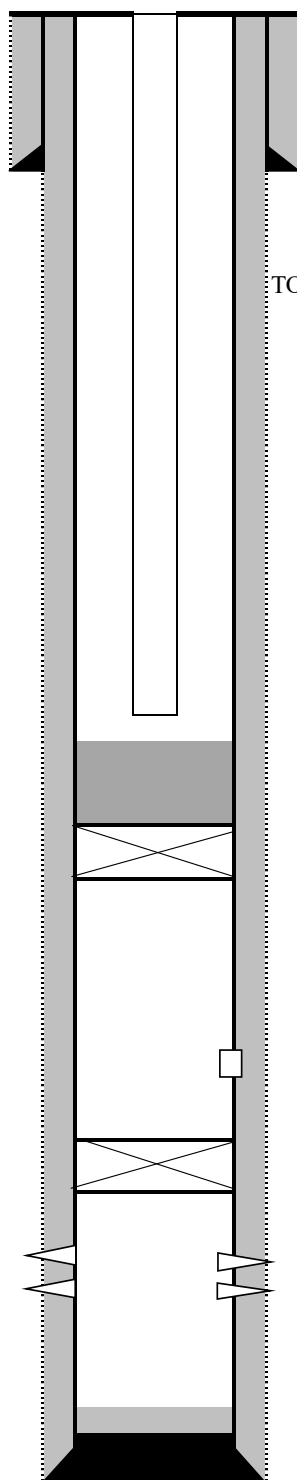

TOC: Circulated to surface

Surface Casing Data

Hole Size: 12 1/4"

8 5/8", 24#, csg at 362'

225 sx, 2% CaCl

TOC:

2 3/8" J55 4.7#

EOT at 3125'

TOC at 3246'

58 sacks Class B

4.5" CIBP at 4009'

DV Tool @ 4506'

4.5" CIBP at 6120'

Perforation Data

(6246-6261): Perforations Only

(6313-6330): water/gel 2# FR-S/100 gal, 40,000-20/40, 10,000 10/20

Pbreakdown=1800, Ptreat=3370, Avg injec=46.9 bpm

Production Casing Data

Hole size: 7 7/8"

4 1/2" at 6402'

Stage 1: 500 sx Class C

2nd stage: 1000 sx Class C

Deviation Survey

<u>Depth</u>	<u>Deviation</u>
362	0.5
830	0.5
1000	0.5
1500	0.75
1835	1.25
2330	1.25
2575	1
3177	1.5
3750	1.5
4211	2
4500	0.75
4686	1
5220	1
6050	1

GCU 176-DK


Dakota
API #: 300450722800
Sec 25 - T28N - R13W
San Juan County, NM

Well History

10/13/65: Spud date
11/7/65: Completion date
7/12/95: Wellwork. Tagged fill at 6025'; Pulled tubing.
Cleaned out fill. Reperforated. Set tubing at 6034'
There was a Ground Bed Cathodic
Protection Well at this location.
11/17/97: 400' TD; 8 5/8" PVC casing at 20'
Cemented with 4 sx
Anodes placed at 235-360'; Vent pipe perfs: 125
at 360'.

Formation Tops
Pictured Cliffs 1675
Lewis 1795
Mesaverde 2540
Gallup 5280
Graneros 6214
Dakota 6298

Ground Elevation 5983'
5983' KB

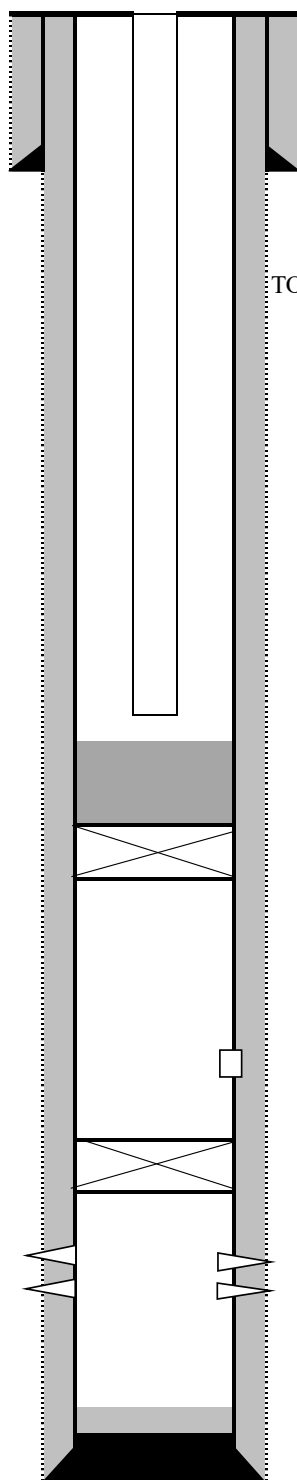

TOC: Circulated to surface

Surface Casing Data

Hole Size: 12 1/4"
8 5/8", 24#, csg at 362'
225 sx, 2% CaCl

TOC:

2 3/8" J55 4.7#
EOT at 3125'

TOC at 3246'
58 sacks Class B

4.5" CIBP at 4009'

DV Tool @ 4506'

4.5" CIBP at 6120'

Perforation Data

(6246-6261): Perforations Only
(6313-6330): water/gel 2# FR-S/100 gal, 40,000-20/40, 10,000 10/20
Pbreakdown=1800, Ptreat=3370, Avg injec=46.9 bpm

Production Casing Data

Hole size: 7 7/8"
4 1/2" at 6402'
Stage 1: 500 sx Class C
2nd stage: 1000 sx Class C

Deviation Survey

<u>Depth</u>	<u>Deviation</u>
362	0.5
830	0.5
1000	0.5
1500	0.75
1835	1.25
2330	1.25
2575	1
3177	1.5
3750	1.5
4211	2
4500	0.75
4686	1
5220	1
6050	1

PBTD 6369'
TD: 6402'

District I

1625 N. French Dr., Hobbs, NM 88240
Phone:(575) 393-6161 Fax:(575) 393-0720

District II

811 S. First St., Artesia, NM 88210
Phone:(575) 748-1283 Fax:(575) 748-9720

District III

1000 Rio Brazos Rd., Aztec, NM 87410
Phone:(505) 334-6178 Fax:(505) 334-6170

District IV

1220 S. St Francis Dr., Santa Fe, NM 87505
Phone:(505) 476-3470 Fax:(505) 476-3462

State of New Mexico
Energy, Minerals and Natural Resources
Oil Conservation Division
1220 S. St Francis Dr.
Santa Fe, NM 87505

CONDITIONS

Action 67541

CONDITIONS

Operator: SIMCOE LLC 1199 Main Ave., Suite 101 Durango, CO 81301	OGRID: 329736
	Action Number: 67541
	Action Type: [C-103] NOI Temporary Abandonment (C-103I)

CONDITIONS

Created By	Condition	Condition Date
mkuehling	Notify NMOCD 24 hours prior to testing - Bradenhead test required prior to MIT (day of). 1000 lb spring on 1 hour clock (chart sheet should match spring and clock) held for minimum of 30 minutes. Test cannot fall below 500 psi.	12/20/2021