

District I
1625 N. French Dr., Hobbs, NM 88240
District II
811 S. First St., Artesia, NM 88210
District III
1000 Rio Brazos Rd., Aztec, NM 87410
District IV
1220 S. St. Francis Dr., Santa Fe, NM 87505

Submit one copy to appropriate District Office

Oil Conservation Division
1220 South St. Francis Dr.
☐ AMENDED REPORT

I. REQUEST FOR ALLOWABLE MINERAL AUTHORIZATION TO TRANSPORT

¹ Operator name and Address EOG RESOURCES INC PO BOX 2267 MIDLAND, TEXAS 79702		² OGRID Number 7377	
		³ Reason for Filing Code/ Effective Date NW 10/25/2021	
⁴ API Number 30 - 025-47241	⁵ Pool Name TRISTE DRAW; BONE SPRING		⁶ Pool Code 96603
⁷ Property Code 328120	⁸ Property Name PEGASUS 3 FEDERAL COM		⁹ Well Number 501H

II. ¹⁰ Surface Location

Ul or lot no.	Section	Township	Range	Lot Idn	Feet from the	North/South Line	Feet from the	East/West line	County
P	03	24S	32E		521'	SOUTH	743'	EAST	LEA

¹¹ Bottom Hole Location

UL or lot no.	Section	Township	Range	Lot Idn	Feet from the	North/South line	Feet from the	East/West line	County
A	34	23S	32E		110'	NORTH	310'	EAST	LEA
¹² Lse Code	¹³ Producing Method Code FLOWING	¹⁴ Gas Connection Date	¹⁵ C-129 Permit Number		¹⁶ C-129 Effective Date		¹⁷ C-129 Expiration Date		

III. Oil and Gas Transporters

¹⁸ Transporter OGRID	¹⁹ Transporter Name and Address	²⁰ O/G/W
372812	EOGRM	OIL
151618	ENTERPRISE FIELD SERVICES	GAS
298751	REGENCY FIELD SERVICES	GAS
36785	DCP MIDSTREAM	GAS

IV. Well Completion Data

²¹ Spud Date 3/28/2021	²² Ready Date 10/25/2021	²³ TD 21,169	²⁴ PBTD 21,139'	²⁵ Perforations 11,081 - 21,139'	²⁶ DHC, MC
²⁷ Hole Size		²⁸ Casing & Tubing Size	²⁹ Depth Set		³⁰ Sacks Cement
17 1/2"		13 3/8"	1282'		1050 SXS CL C/CIRC
12 1/4"		9 5/8"	4838'		1350 SXS CL C/CIRC
8 1/2"		5 1/2"	21,148'		2875 SXS CL H TOC 2815' CBL

V. Well Test Data

³¹ Date New Oil 10/25/2021	³² Gas Delivery Date 10/25/2021	³³ Test Date 11/04/2021	³⁴ Test Length 24 HRS	³⁵ Tbg. Pressure	³⁶ Csg. Pressure 1016
³⁷ Choke Size 64	³⁸ Oil 4600	³⁹ Water 8168	⁴⁰ Gas 7108		⁴¹ Test Method

⁴² I hereby certify that the rules of the Oil Conservation Division have been complied with and that the information given above is true and complete to the best of my knowledge and belief. Signature: Kay Maddox Printed name: Kay Maddox Title: SENIOR REGULATORY SPECIALIST E-mail Address: kay_maddox@eogresources.com Date: 11/16/2021	Phone: 432-638-8475	OIL CONSERVATION DIVISION	
	Approved by: <i>PATRICIA MARTINEZ</i>		
	Title: <i>PETROLEUM SPECIALIST</i>		
	Approval Date: <i>6/3/2022</i>		

District I
1625 N. French Dr., Hobbs, NM 88240
Phone: (575) 393-6161 Fax: (575) 393-0720
District II
811 S. First St., Artesia, NM 88210
Phone: (575) 748-1283 Fax: (575) 748-9720
District III
1000 Rio Brazos Road, Aztec, NM 87410
Phone: (505) 334-6178 Fax: (505) 334-6170
District IV
1220 S. St. Francis Dr., Santa Fe, NM 87505
Phone: (505) 476-3460 Fax: (505) 476-3462

State of New Mexico
Energy, Minerals & Natural Resources
Department
OIL CONSERVATION DIVISION
1220 South St. Francis Dr.
Santa Fe, NM 87505

FORM C-102

Revised August 1, 2011

Submit one copy to appropriate

District Office

☐ AMENDED REPORT

WELL LOCATION AND ACREAGE DEDICATION PLAT

¹ API Number 30-025-47241	² Pool Code 96603	³ Pool Name TRISTE DRAW; BONE SPRING
⁴ Property Code 328120	⁵ Property Name PEGASUS 3 FED COM	⁶ Well Number 501H
⁷ OGRID No. 7377	⁸ Operator Name EOG RESOURCES, INC.	⁹ Elevation 3642'

¹⁰Surface Location


UL or lot no.	Section	Township	Range	Lot Idn	Feet from the	North/South line	Feet from the	East/West line	County
A	3	24-S	32-E	-	521'	SOUTH	743'	EAST	LEA

¹¹Bottom Hole Location If Different From Surface

UL or lot no.	Section	Township	Range	Lot Idn	Feet from the	North/South line	Feet from the	East/West line	County
P	34	23-S	32-E	-	110'	NORTH	310'	EAST	LEA

¹² Dedicated Acres 639.39	¹³ Joint or Infill	¹⁴ Consolidation Code	¹⁵ Order No.
---	-------------------------------	----------------------------------	-------------------------


No allowable will be assigned to this completion until all interests have been consolidated or a non-standard unit has been approved by the division.

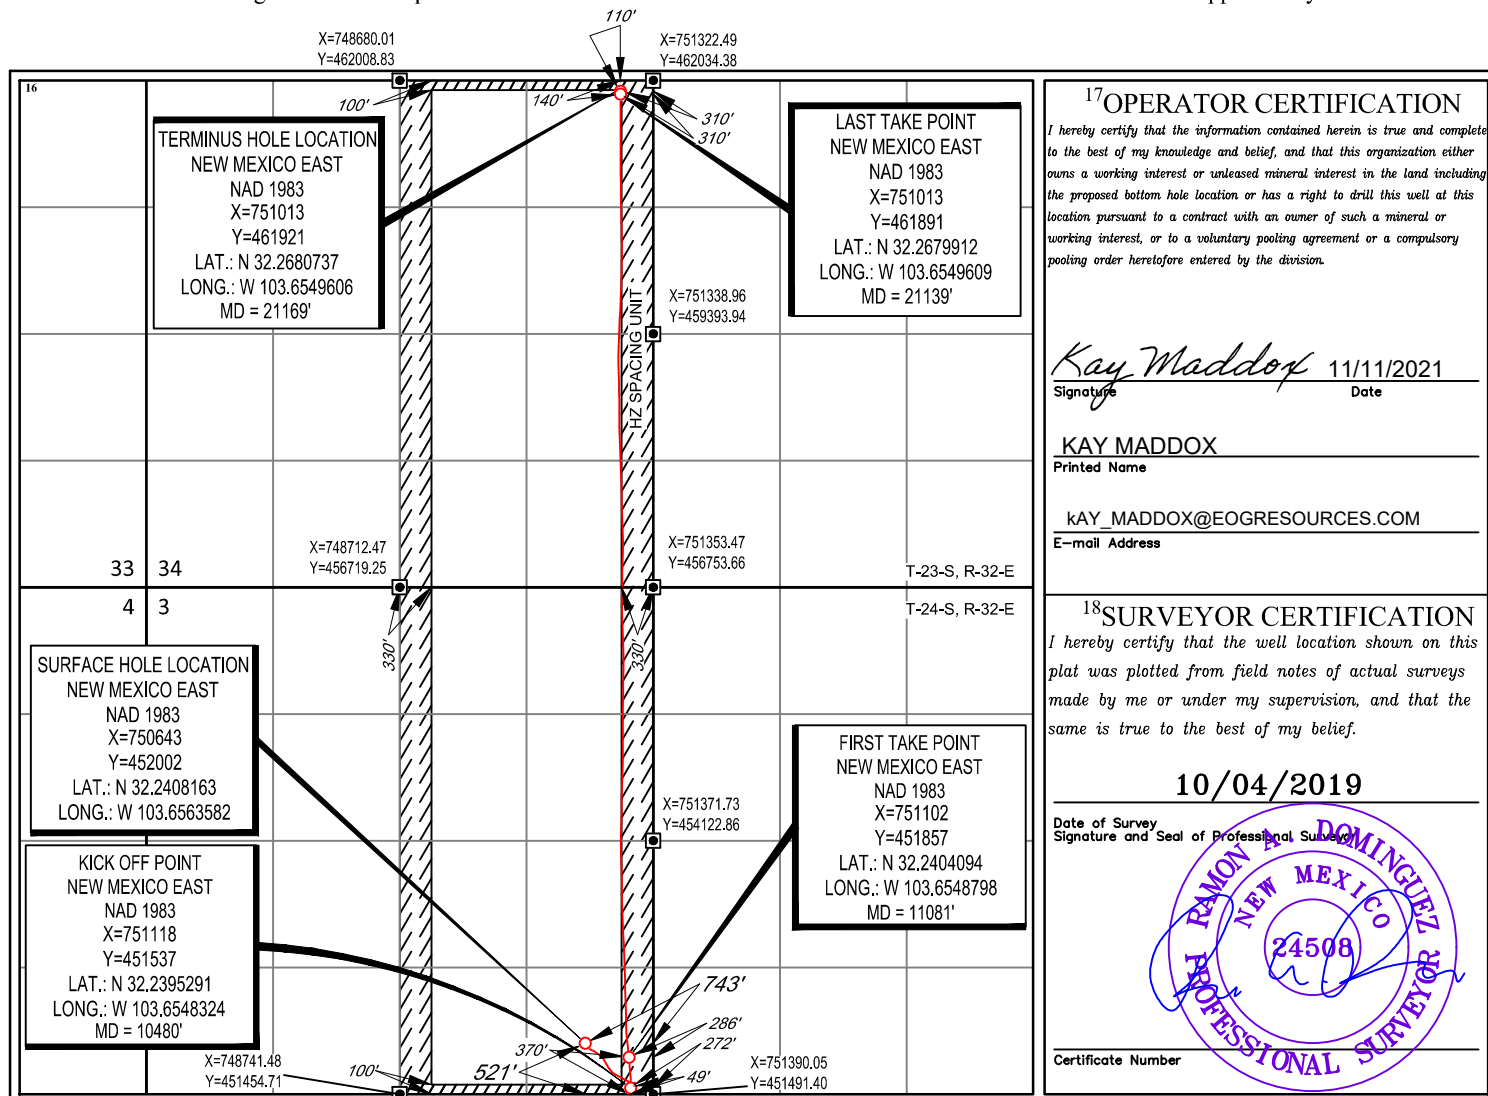

SCALE: 1" = 2000'

0' 1000' 2000'

SECTION 3, TOWNSHIP 24-S, RANGE 32-E, N.M.P.M.
LEA COUNTY, NEW MEXICO

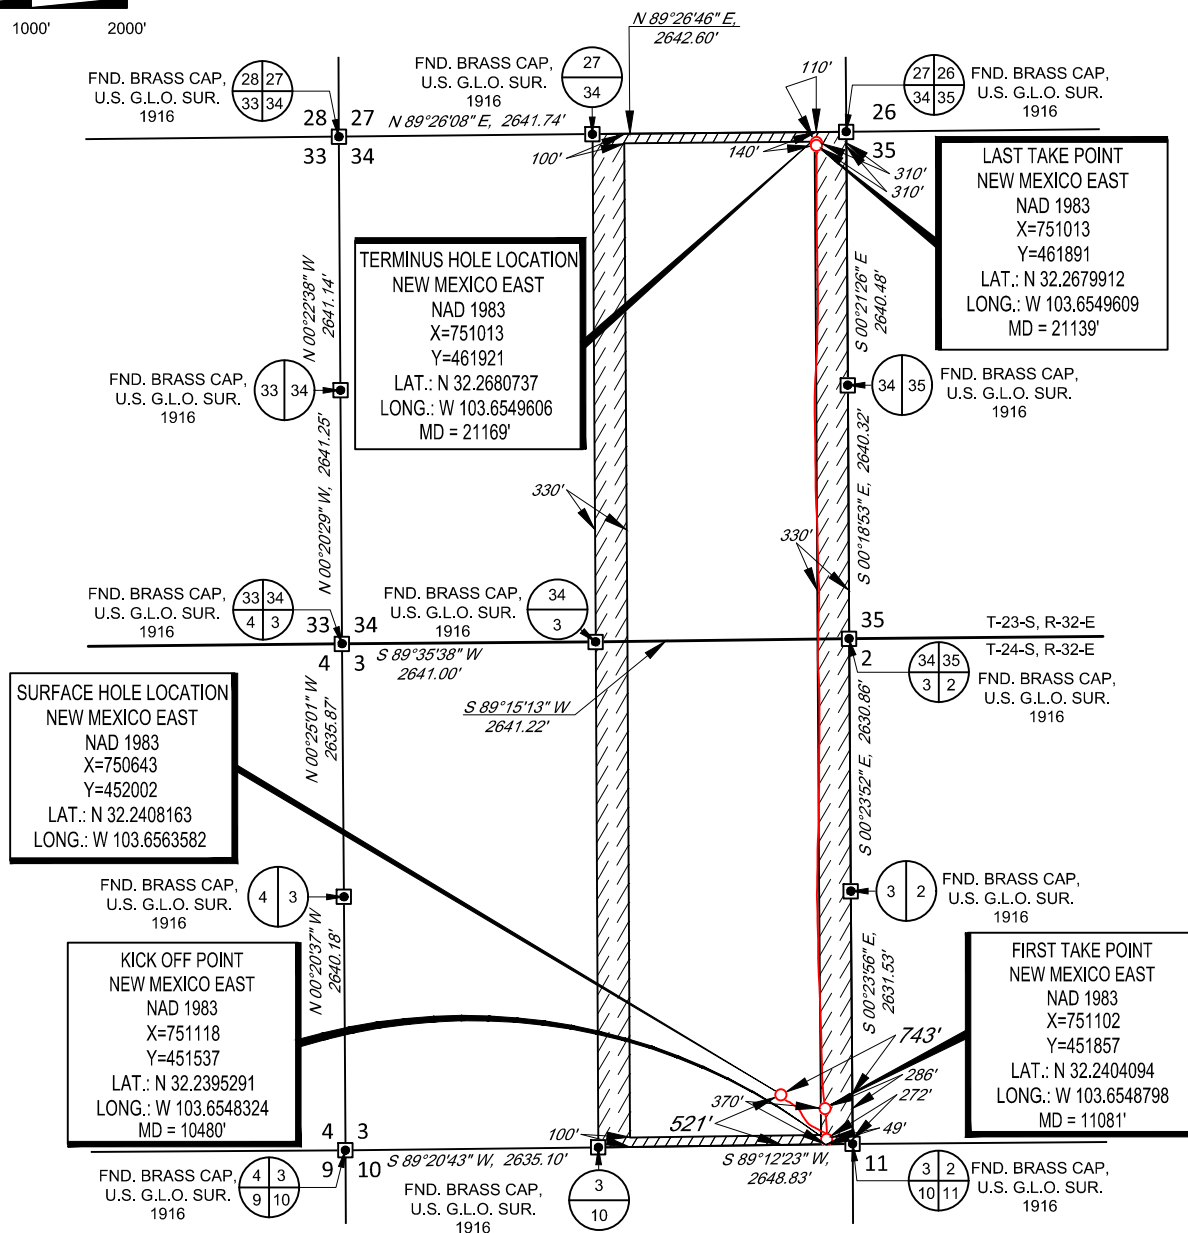


LEASE NAME & WELL NO.: PEGASUS 3 FED COM 501H
SECTION 3 TWP 24-S RGE 32-E SURVEY N.M.P.M.
COUNTY LEA STATE NM ELEVATION 3642'
DESCRIPTION 521' FSL & 743' FEL



TOPOGRAPHIC
LOYALTY INNOVATION LEGACY

1400 EVERMAN PARKWAY, Ste. 146 • FT. WORTH, TEXAS 76140
TELEPHONE: (817) 744-7512 • FAX (817) 744-7554
2903 NORTH BIG SPRING • MIDLAND, TEXAS 79705
TELEPHONE: (432) 682-1653 OR (800) 767-1653 • FAX (432) 682-1743
WWW.TOPOGRAPHIC.COM

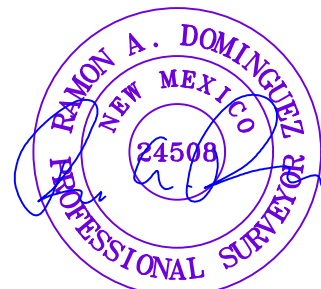

Ramon A. Dominguez, P.S. No. 24508
October 20, 2021



PEGASUS 3 FED COM 501H AS-COMplete DATE: 10/19/2021 FILE: AD_PEGASUS_3_FED_COM_501H DRAWN BY: A.V.F. SHEET: 1 OF 1	REVISION:	NOTES:
		1. ORIGINAL DOCUMENT SIZE: 8.5" X 11"
		2. ALL BEARINGS, DISTANCES, AND COORDINATE VALUES CONTAINED HEREIN ARE GRID BASED UPON THE NEW MEXICO COORDINATE SYSTEM OF 1983, EAST ZONE, U.S. SURVEY FEET.
		3. THIS WELL LOCATION SHOWN HEREON HAS BEEN SURVEYED ON THE GROUND UNDER MY SUPERVISION AND PREPARED ACCORDING TO THE EVIDENCE FOUND AT THE TIME OF SURVEY, AND DATA PROVIDED BY EOG RESOURCES, INC. THIS CERTIFICATION IS MADE AND LIMITED TO THOSE PERSONS OR ENTITIES SHOWN ON THE FACE OF THIS PLAT AND IS NON-TRANSFERABLE. THIS SURVEY IS CERTIFIED FOR THIS TRANSACTION ONLY.
		4. ADJOINER INFORMATION SHOWN FOR INFORMATIONAL PURPOSES ONLY.



EOG Resources - Midland

Lea County, NM (NAD 83 NME)

Pegasus 3 Fed Com

#501H

OH

Design: OH

Midland PVA

20 April, 2021



EOG Resources

Midland PVA

Company:	EOG Resources - Midland	Local Co-ordinate Reference:	Well #501H
Project:	Lea County, NM (NAD 83 NME)	TVD Reference:	KB = 26' @ 3668.0usft
Site:	Pegasus 3 Fed Com	MD Reference:	KB = 26' @ 3668.0usft
Well:	#501H	North Reference:	Grid
Wellbore:	OH	Survey Calculation Method:	Minimum Curvature
Design:	OH	Database:	EDM

Project	Lea County, NM (NAD 83 NME)		
Map System:	US State Plane 1983	System Datum:	Mean Sea Level
Geo Datum:	North American Datum 1983		
Map Zone:	New Mexico Eastern Zone		

Site	Pegasus 3 Fed Com		
Site Position:		Northing:	451,857.00 usft
From:	Map	Easting:	747,693.00 usft
Position Uncertainty:	0.0 usft	Slot Radius:	13-3/16 "
		Latitude:	32° 14' 25.685 N
		Longitude:	103° 39' 57.253 W
		Grid Convergence:	0.36 °

Well		#501H				
Well Position	+N/-S	0.0 usft	Northing:	452,002.00 usft	Latitude:	32° 14' 26.937 N
	+E/-W	0.0 usft	Easting:	750,643.00 usft	Longitude:	103° 39' 22.895 W
Position Uncertainty		0.0 usft	Wellhead Elevation:	usft	Ground Level:	3,642.0 usft

Wellbore	OH				
Magnetics	Model Name	Sample Date	Declination (°)	Dip Angle (°)	Field Strength (nT)
	IGRF2020	4/8/2021	6.61	59.91	47,512.86508060

Design	OH			
Audit Notes:				
Version:	1.0	Phase:	ACTUAL	Tie On Depth: 0.0
Vertical Section:	Depth From (TVD) (usft)	+N/-S (usft)	+E/-W (usft)	Direction (°)
	0.0	0.0	0.0	2.02

Survey Program	Date	4/20/2021		
From (usft)	To (usft)	Survey (Wellbore)	Tool Name	Description
184.0	21,169.0	Driltech MWD (OH)	EOG MWD+IFR1	MWD + IFR1



EOG Resources

Midland PVA

Company:	EOG Resources - Midland	Local Co-ordinate Reference:	Well #501H
Project:	Lea County, NM (NAD 83 NME)	TVD Reference:	KB = 26' @ 3668.0usft
Site:	Pegasus 3 Fed Com	MD Reference:	KB = 26' @ 3668.0usft
Well:	#501H	North Reference:	Grid
Wellbore:	OH	Survey Calculation Method:	Minimum Curvature
Design:	OH	Database:	EDM

Survey											
MD (usft)	Inc (°)	Azi (azimuth) (°)	TVD (usft)	N/S (usft)	E/W (usft)	DLeg (°/100usft)	Build (°/100usft)	Turn (°/100usft)	High to Plan (usft)	Right to Plan (usft)	
0.0	0.00	0.00	0.0	0.0	0.0	0.00	0.00	0.00	0.0	0.0	
184.0	0.79	109.09	184.0	-0.4	1.2	0.43	0.43	0.00	-1.3	0.0	
305.0	0.62	121.05	305.0	-1.0	2.5	0.19	-0.14	9.88	-2.7	0.4	
482.0	0.62	146.45	482.0	-2.3	3.9	0.15	0.00	14.35	-4.1	2.0	
668.0	0.70	183.45	668.0	-4.3	4.4	0.23	0.04	19.89	-4.0	4.6	
857.0	1.14	236.27	856.9	-6.5	2.8	0.48	0.23	27.95	-1.3	6.9	
951.0	1.41	231.79	950.9	-7.7	1.1	0.31	0.29	-4.77	-3.9	6.7	
1,047.0	2.02	242.69	1,046.9	-9.2	-1.4	0.72	0.64	11.35	-5.4	7.6	
1,142.0	2.29	239.87	1,141.8	-10.9	-4.5	0.31	0.28	-2.97	-9.4	7.2	
1,222.0	2.64	243.39	1,221.7	-12.6	-7.5	0.48	0.44	4.40	-12.4	7.9	
1,330.0	2.90	238.64	1,329.6	-15.1	-12.1	0.32	0.24	-4.40	-18.2	6.5	
1,424.0	1.67	190.48	1,423.5	-17.7	-14.4	2.32	-1.31	-51.23	-18.6	-13.1	
1,519.0	3.69	126.32	1,518.4	-20.9	-12.1	3.50	2.13	-67.54	5.7	-23.0	
1,613.0	7.65	117.09	1,612.0	-25.5	-4.1	4.31	4.21	-9.82	8.3	-19.8	
1,707.0	9.76	118.50	1,704.9	-32.2	8.4	2.26	2.24	1.50	4.5	-16.9	
1,801.0	9.41	120.25	1,797.6	-39.8	22.1	0.48	-0.37	1.86	-0.4	-14.1	
1,896.0	8.88	120.25	1,891.4	-47.4	35.1	0.56	-0.56	0.00	-4.0	-11.5	
1,989.0	8.18	118.14	1,983.3	-54.2	47.2	0.82	-0.75	-2.27	-6.3	-8.8	
2,084.0	7.39	118.32	2,077.5	-60.3	58.5	0.83	-0.83	0.19	-7.9	-5.7	
2,177.0	6.60	117.35	2,169.8	-65.6	68.5	0.86	-0.85	-1.04	-8.0	-2.7	
2,271.0	5.89	115.77	2,263.2	-70.1	77.6	0.78	-0.76	-1.68	-7.1	0.5	
2,365.0	5.01	114.72	2,356.8	-74.0	85.7	0.94	-0.94	-1.12	-5.0	4.0	
2,460.0	5.28	121.22	2,451.4	-78.0	93.2	0.68	0.28	6.84	-1.5	7.5	
2,554.0	6.60	127.72	2,544.9	-83.5	101.2	1.57	1.40	6.91	1.3	9.3	
2,647.0	5.98	126.23	2,637.3	-89.6	109.3	0.69	-0.67	-1.60	2.3	10.6	
2,742.0	5.36	124.03	2,731.9	-95.0	117.0	0.69	-0.65	-2.32	4.1	12.4	
2,836.0	5.28	122.72	2,825.5	-99.8	124.3	0.15	-0.09	-1.39	6.5	14.6	



EOG Resources

Midland PVA

Company:	EOG Resources - Midland	Local Co-ordinate Reference:	Well #501H
Project:	Lea County, NM (NAD 83 NME)	TVD Reference:	KB = 26' @ 3668.0usft
Site:	Pegasus 3 Fed Com	MD Reference:	KB = 26' @ 3668.0usft
Well:	#501H	North Reference:	Grid
Wellbore:	OH	Survey Calculation Method:	Minimum Curvature
Design:	OH	Database:	EDM

Survey											
MD (usft)	Inc (°)	Azi (azimuth) (°)	TVD (usft)	N/S (usft)	E/W (usft)	DLeg (°/100usft)	Build (°/100usft)	Turn (°/100usft)	High to Plan (usft)	Right to Plan (usft)	
2,930.0	6.42	124.91	2,919.0	-105.2	132.2	1.24	1.21	2.33	9.0	16.2	
3,025.0	5.89	121.92	3,013.4	-110.8	140.7	0.65	-0.56	-3.15	9.5	18.8	
3,119.0	5.19	118.23	3,107.0	-115.4	148.6	0.84	-0.74	-3.93	10.5	22.1	
3,214.0	4.48	113.93	3,201.6	-118.9	155.7	0.84	-0.75	-4.53	11.9	26.4	
3,307.0	6.51	132.03	3,294.2	-123.9	163.0	2.84	2.18	19.46	22.3	22.9	
3,401.0	5.98	138.27	3,387.7	-131.1	170.2	0.92	-0.56	6.64	26.0	20.0	
3,495.0	4.84	144.34	3,481.2	-138.0	175.8	1.36	-1.21	6.46	30.6	15.5	
3,589.0	5.19	144.42	3,574.9	-144.7	180.5	0.37	0.37	0.09	33.8	13.2	
3,684.0	8.09	140.82	3,669.2	-153.4	187.3	3.08	3.05	-3.79	33.6	13.5	
3,778.0	7.65	143.63	3,762.4	-163.5	195.2	0.62	-0.47	2.99	32.8	10.2	
3,872.0	6.42	149.96	3,855.6	-173.1	201.5	1.54	-1.31	6.73	33.4	3.9	
3,966.0	5.28	153.56	3,949.2	-181.5	206.1	1.27	-1.21	3.83	35.0	-1.9	
4,060.0	6.86	153.13	4,042.6	-190.4	210.5	1.68	1.68	-0.46	36.0	-5.5	
4,155.0	6.77	151.72	4,137.0	-200.4	215.7	0.20	-0.09	-1.48	36.1	-8.5	
4,249.0	7.30	149.43	4,230.2	-210.4	221.4	0.64	0.56	-2.44	36.1	-10.4	
4,343.0	7.12	148.20	4,323.5	-220.5	227.5	0.25	-0.19	-1.31	35.7	-12.8	
4,438.0	6.33	148.38	4,417.8	-230.0	233.4	0.83	-0.83	0.19	35.9	-15.9	
4,532.0	6.86	148.03	4,511.2	-239.2	239.0	0.57	0.56	-0.37	36.5	-18.6	
4,627.0	7.39	145.83	4,605.5	-249.0	245.5	0.63	0.56	-2.32	36.9	-19.9	
4,721.0	7.65	142.93	4,698.7	-259.0	252.6	0.49	0.28	-3.09	37.0	-20.3	
4,780.0	6.77	141.79	4,757.2	-264.9	257.2	1.51	-1.49	-1.93	37.2	-20.7	
4,908.0	5.36	142.75	4,884.5	-275.6	265.5	1.10	-1.10	0.75	39.0	-23.7	
5,003.0	5.10	138.80	4,979.1	-282.3	270.9	0.47	-0.27	-4.16	43.6	-22.4	
5,097.0	7.56	136.34	5,072.5	-289.9	277.9	2.63	2.62	-2.62	45.8	-21.2	
5,191.0	7.21	136.16	5,165.7	-298.6	286.3	0.37	-0.37	-0.19	45.4	-21.7	
5,286.0	6.95	134.14	5,260.0	-306.9	294.6	0.38	-0.27	-2.13	46.2	-20.4	
5,380.0	7.30	122.01	5,353.3	-314.1	303.7	1.64	0.37	-12.90	49.3	-9.2	



EOG Resources

Midland PVA

Company:	EOG Resources - Midland	Local Co-ordinate Reference:	Well #501H
Project:	Lea County, NM (NAD 83 NME)	TVD Reference:	KB = 26' @ 3668.0usft
Site:	Pegasus 3 Fed Com	MD Reference:	KB = 26' @ 3668.0usft
Well:	#501H	North Reference:	Grid
Wellbore:	OH	Survey Calculation Method:	Minimum Curvature
Design:	OH	Database:	EDM

Survey										
MD (usft)	Inc (°)	Azi (azimuth) (°)	TVD (usft)	N/S (usft)	E/W (usft)	DLeg (°/100usft)	Build (°/100usft)	Turn (°/100usft)	High to Plan (usft)	Right to Plan (usft)
5,474.0	6.95	119.38	5,446.6	-320.0	313.7	0.51	-0.37	-2.80	49.3	-4.4
5,568.0	7.03	118.67	5,539.9	-325.6	323.7	0.13	0.09	-0.76	49.2	-0.9
5,663.0	6.86	115.95	5,634.2	-330.8	333.9	0.39	-0.18	-2.86	48.9	4.7
5,757.0	6.07	115.33	5,727.6	-335.4	343.5	0.84	-0.84	-0.66	49.3	8.8
5,852.0	6.42	115.77	5,822.0	-339.9	352.8	0.37	0.37	0.46	50.3	12.1
5,946.0	8.53	115.86	5,915.2	-345.2	363.8	2.24	2.24	0.10	49.1	15.5
6,041.0	9.76	122.72	6,009.0	-352.6	376.9	1.73	1.29	7.22	47.1	12.6
6,135.0	9.58	121.48	6,101.7	-361.0	390.3	0.29	-0.19	-1.32	42.4	15.9
6,229.0	9.94	120.78	6,194.3	-369.3	403.9	0.40	0.38	-0.74	37.5	18.9
6,323.0	10.11	117.44	6,286.9	-377.2	418.2	0.64	0.18	-3.55	31.2	23.7
6,418.0	10.02	116.12	6,380.4	-384.7	433.0	0.26	-0.09	-1.39	25.2	27.7
6,512.0	9.41	115.16	6,473.1	-391.6	447.3	0.67	-0.65	-1.02	19.9	31.7
6,606.0	8.00	127.72	6,566.0	-398.8	459.5	2.51	-1.50	13.36	23.7	29.5
6,700.0	7.83	130.27	6,659.1	-407.0	469.5	0.41	-0.18	2.71	23.7	29.4
6,795.0	7.56	130.54	6,753.2	-415.2	479.2	0.29	-0.28	0.28	22.6	29.9
6,889.0	6.86	134.14	6,846.5	-423.1	487.9	0.89	-0.74	3.83	21.7	28.7
6,983.0	3.17	150.14	6,940.1	-429.3	493.3	4.16	-3.93	17.02	26.4	21.5
7,078.0	2.37	185.47	7,035.0	-433.5	494.4	1.94	-0.84	37.19	31.6	1.6
7,172.0	2.73	176.24	7,128.9	-437.7	494.3	0.58	0.38	-9.82	26.9	6.1
7,266.0	1.23	178.00	7,222.9	-441.0	494.5	1.60	-1.60	1.87	23.9	5.4
7,360.0	0.44	171.05	7,316.8	-442.3	494.6	0.85	-0.84	-7.39	21.7	8.1
7,455.0	0.62	137.04	7,411.8	-443.1	495.0	0.37	0.19	-35.80	12.6	18.6
7,549.0	0.62	148.29	7,505.8	-443.9	495.6	0.13	0.00	11.97	15.0	15.9
7,643.0	0.79	140.03	7,599.8	-444.8	496.3	0.21	0.18	-8.79	11.4	17.8
7,737.0	0.62	144.42	7,693.8	-445.7	497.0	0.19	-0.18	4.67	11.6	17.0
7,832.0	0.79	128.25	7,788.8	-446.5	497.9	0.27	0.18	-17.02	5.3	19.4
7,926.0	0.62	129.04	7,882.8	-447.2	498.8	0.18	-0.18	0.84	4.4	19.3



EOG Resources

Midland PVA

Company:	EOG Resources - Midland	Local Co-ordinate Reference:	Well #501H
Project:	Lea County, NM (NAD 83 NME)	TVD Reference:	KB = 26' @ 3668.0usft
Site:	Pegasus 3 Fed Com	MD Reference:	KB = 26' @ 3668.0usft
Well:	#501H	North Reference:	Grid
Wellbore:	OH	Survey Calculation Method:	Minimum Curvature
Design:	OH	Database:	EDM

Survey										
MD (usft)	Inc (°)	Azi (azimuth) (°)	TVD (usft)	N/S (usft)	E/W (usft)	DLeg (°/100usft)	Build (°/100usft)	Turn (°/100usft)	High to Plan (usft)	Right to Plan (usft)
8,021.0	0.88	137.57	7,977.8	-448.1	499.6	0.30	0.27	8.98	6.0	18.5
8,115.0	1.06	144.07	8,071.8	-449.3	500.6	0.22	0.19	6.91	6.4	17.8
8,209.0	1.06	153.21	8,165.8	-450.8	501.5	0.18	0.00	9.72	7.5	16.7
8,303.0	0.97	160.33	8,259.8	-452.3	502.2	0.16	-0.10	7.57	7.8	15.8
8,397.0	1.14	172.99	8,353.7	-454.0	502.6	0.31	0.18	13.47	9.4	13.8
8,492.0	0.88	179.32	8,448.7	-455.7	502.7	0.30	-0.27	6.66	9.2	12.8
8,586.0	0.97	194.26	8,542.7	-457.2	502.5	0.27	0.10	15.89	10.7	10.2
8,680.0	0.97	208.23	8,636.7	-458.7	502.0	0.25	0.00	14.86	11.2	7.5
8,775.0	1.32	209.38	8,731.7	-460.3	501.0	0.37	0.37	1.21	9.5	7.3
8,870.0	2.20	186.96	8,826.6	-463.1	500.3	1.16	0.93	-23.60	3.1	10.0
8,967.0	1.41	222.91	8,923.6	-465.8	499.2	1.39	-0.81	37.06	5.7	7.3
9,062.0	1.41	227.66	9,018.6	-467.4	497.6	0.12	0.00	5.00	4.0	6.9
9,156.0	1.32	259.65	9,112.5	-468.4	495.7	0.81	-0.10	34.03	5.0	4.4
9,250.0	1.76	254.20	9,206.5	-469.0	493.2	0.49	0.47	-5.80	2.0	4.7
9,344.0	1.49	235.30	9,300.5	-470.1	490.8	0.63	-0.29	-20.11	-2.2	4.7
9,439.0	0.79	231.26	9,395.4	-471.2	489.3	0.74	-0.74	-4.25	-4.4	4.4
9,627.0	0.88	266.50	9,583.4	-472.1	486.8	0.27	0.05	18.74	-3.6	6.9
9,722.0	1.41	293.22	9,678.4	-471.7	485.0	0.78	0.56	28.13	-1.9	8.1
9,816.0	1.32	316.25	9,772.4	-470.5	483.2	0.59	-0.10	24.50	-0.7	8.7
9,911.0	0.79	322.05	9,867.4	-469.2	482.1	0.57	-0.56	6.11	-1.6	8.8
10,005.0	0.53	303.07	9,961.4	-468.4	481.3	0.36	-0.28	-20.19	-5.4	7.6
10,100.0	0.35	321.70	10,056.4	-467.9	480.7	0.24	-0.19	19.61	-3.4	9.1
10,194.0	0.44	305.53	10,150.4	-467.5	480.3	0.15	0.10	-17.20	-6.5	7.7
10,288.0	0.88	271.07	10,244.4	-467.3	479.3	0.61	0.47	-36.66	-10.7	2.5
10,408.0	1.49	273.72	10,364.3	-467.2	476.8	0.51	0.51	2.21	-13.0	3.0
10,480.0	3.40	327.63	10,436.3	-465.3	474.7	3.88	2.65	74.88	-7.9	13.1
KOP, MD:10480.0', TVD:10436.3', N/S: -465.3', E/W: 474.7', INC: 3.40										



EOG Resources

Midland PVA

Company:	EOG Resources - Midland	Local Co-ordinate Reference:	Well #501H
Project:	Lea County, NM (NAD 83 NME)	TVD Reference:	KB = 26' @ 3668.0usft
Site:	Pegasus 3 Fed Com	MD Reference:	KB = 26' @ 3668.0usft
Well:	#501H	North Reference:	Grid
Wellbore:	OH	Survey Calculation Method:	Minimum Curvature
Design:	OH	Database:	EDM

Survey										
MD (usft)	Inc (°)	Azi (azimuth) (°)	TVD (usft)	N/S (usft)	E/W (usft)	DLeg (°/100usft)	Build (°/100usft)	Turn (°/100usft)	High to Plan (usft)	Right to Plan (usft)
10,503.0	4.22	332.87	10,459.2	-464.0	474.0	3.88	3.58	22.76	-7.9	13.9
10,597.0	15.04	5.94	10,551.8	-448.7	473.6	12.48	11.51	35.18	-3.6	15.5
10,691.0	25.68	2.23	10,639.8	-416.1	475.7	11.40	11.32	-3.95	-11.8	10.4
10,786.0	34.82	0.03	10,721.8	-368.3	476.5	9.69	9.62	-2.32	-19.8	4.3
10,880.0	46.17	354.14	10,793.2	-307.5	473.1	12.73	12.07	-6.27	-28.0	-1.0
10,975.0	54.52	354.40	10,853.7	-234.8	465.8	8.79	8.79	0.27	-36.1	-2.0
11,009.1	56.14	354.93	10,873.1	-206.9	463.2	4.93	4.76	1.55	-37.9	-2.5
FTP Crossing, MD:11009.1', TVD:10873.1', N/S:-206.9', E/W:463.2', INC:56.14										
11,069.0	59.00	355.81	10,905.3	-156.5	459.1	4.93	4.77	1.47	-38.2	-4.0
11,163.0	67.01	353.44	10,947.9	-73.2	451.2	8.81	8.52	-2.52	-33.9	-6.5
11,257.0	74.83	353.61	10,978.6	15.0	441.2	8.32	8.32	0.18	-26.3	-6.8
11,351.0	82.13	355.46	10,997.4	106.6	432.4	8.00	7.77	1.97	-15.1	-8.7
11,446.0	84.94	359.59	11,008.1	200.9	428.4	5.23	2.96	4.35	-4.0	-13.2
11,539.0	86.88	358.54	11,014.7	293.6	426.9	2.37	2.09	-1.13	3.2	-15.6
11,634.0	86.70	357.57	11,020.0	388.4	423.6	1.04	-0.19	-1.02	9.0	-13.1
11,728.0	90.22	358.71	11,022.5	482.3	420.6	3.94	3.74	1.21	12.1	-10.6
11,822.0	90.92	359.06	11,021.6	576.3	418.8	0.83	0.74	0.37	11.6	-9.4
11,916.0	91.19	358.62	11,019.9	670.3	416.9	0.55	0.29	-0.47	10.4	-8.1
12,011.0	91.54	358.45	11,017.6	765.2	414.4	0.41	0.37	-0.18	8.6	-6.2
12,105.0	88.81	357.83	11,017.3	859.2	411.4	2.98	-2.90	-0.66	8.8	-3.8
12,199.0	89.34	357.66	11,018.8	953.1	407.7	0.59	0.56	-0.18	10.8	-0.7
12,293.0	88.81	357.22	11,020.4	1,047.0	403.5	0.73	-0.56	-0.47	12.8	2.9
12,388.0	89.69	357.13	11,021.6	1,141.8	398.8	0.93	0.93	-0.09	14.5	7.0
12,482.0	90.66	357.74	11,021.3	1,235.7	394.6	1.22	1.03	0.65	14.8	10.6
12,576.0	90.92	356.95	11,020.0	1,329.6	390.2	0.88	0.28	-0.84	14.0	14.3
12,670.0	88.81	358.80	11,020.2	1,423.6	386.8	2.99	-2.24	1.97	14.6	17.2
12,765.0	91.54	359.85	11,020.0	1,518.5	385.6	3.08	2.87	1.11	14.8	17.8



EOG Resources

Midland PVA

Company:	EOG Resources - Midland	Local Co-ordinate Reference:	Well #501H
Project:	Lea County, NM (NAD 83 NME)	TVD Reference:	KB = 26' @ 3668.0usft
Site:	Pegasus 3 Fed Com	MD Reference:	KB = 26' @ 3668.0usft
Well:	#501H	North Reference:	Grid
Wellbore:	OH	Survey Calculation Method:	Minimum Curvature
Design:	OH	Database:	EDM

Survey											
MD (usft)	Inc (°)	Azi (azimuth) (°)	TVD (usft)	N/S (usft)	E/W (usft)	DLeg (°/100usft)	Build (°/100usft)	Turn (°/100usft)	High to Plan (usft)	Right to Plan (usft)	
12,859.0	86.70	359.85	11,021.4	1,612.5	385.4	5.15	-5.15	0.00	16.8	17.4	
12,953.0	87.58	358.54	11,026.1	1,706.4	384.1	1.68	0.94	-1.39	21.9	18.1	
13,048.0	88.46	358.36	11,029.4	1,801.3	381.5	0.95	0.93	-0.19	25.7	20.1	
13,142.0	90.13	358.62	11,030.5	1,895.2	379.0	1.80	1.78	0.28	27.4	22.0	
13,236.0	90.84	358.18	11,029.7	1,989.2	376.4	0.89	0.76	-0.47	27.1	24.0	
13,330.0	89.34	0.12	11,029.6	2,083.2	375.0	2.61	-1.60	2.06	27.4	24.8	
13,424.0	90.57	1.08	11,029.7	2,177.2	376.0	1.66	1.31	1.02	28.0	23.2	
13,519.0	87.85	1.70	11,031.0	2,272.1	378.3	2.94	-2.86	0.65	29.8	20.3	
13,613.0	87.49	0.56	11,034.8	2,366.0	380.1	1.27	-0.38	-1.21	34.1	17.9	
13,707.0	87.14	359.68	11,039.2	2,459.9	380.3	1.01	-0.37	-0.94	39.0	17.1	
13,801.0	90.31	1.61	11,041.3	2,553.9	381.4	3.95	3.37	2.05	41.6	15.4	
13,896.0	90.22	2.75	11,040.8	2,648.8	385.0	1.20	-0.09	1.20	41.6	11.2	
13,990.0	90.75	2.14	11,040.0	2,742.7	389.0	0.86	0.56	-0.65	41.3	6.6	
14,084.0	91.10	1.52	11,038.5	2,836.7	392.0	0.76	0.37	-0.66	40.3	3.0	
14,179.0	88.20	0.56	11,039.1	2,931.6	393.7	3.22	-3.05	-1.01	41.4	0.7	
14,273.0	91.10	0.29	11,039.7	3,025.6	394.4	3.10	3.09	-0.29	42.4	-0.6	
14,367.0	91.36	0.29	11,037.7	3,119.6	394.9	0.28	0.28	0.00	40.9	-1.7	
14,462.0	91.36	0.21	11,035.4	3,214.6	395.3	0.08	0.00	-0.08	39.1	-2.7	
14,556.0	88.81	0.47	11,035.3	3,308.5	395.9	2.73	-2.71	0.28	39.5	-3.9	
14,651.0	93.21	359.68	11,033.6	3,403.5	396.0	4.71	4.63	-0.83	38.3	-4.6	
14,745.0	92.51	0.12	11,028.9	3,497.4	395.9	0.88	-0.74	0.47	34.1	-5.0	
14,839.0	91.89	0.91	11,025.3	3,591.3	396.7	1.07	-0.66	0.84	30.9	-6.5	
14,934.0	92.77	1.26	11,021.4	3,686.2	398.5	1.00	0.93	0.37	27.5	-8.9	
15,028.0	93.39	359.94	11,016.4	3,780.1	399.5	1.55	0.66	-1.40	22.9	-10.5	
15,122.0	91.10	1.52	11,012.7	3,874.0	400.7	2.96	-2.44	1.68	19.7	-12.2	
15,216.0	89.60	359.50	11,012.1	3,968.0	401.5	2.68	-1.60	-2.15	19.5	-13.7	
15,310.0	90.22	359.41	11,012.3	4,062.0	400.6	0.67	0.66	-0.10	20.1	-13.4	



EOG Resources

Midland PVA

Company:	EOG Resources - Midland	Local Co-ordinate Reference:	Well #501H
Project:	Lea County, NM (NAD 83 NME)	TVD Reference:	KB = 26' @ 3668.0usft
Site:	Pegasus 3 Fed Com	MD Reference:	KB = 26' @ 3668.0usft
Well:	#501H	North Reference:	Grid
Wellbore:	OH	Survey Calculation Method:	Minimum Curvature
Design:	OH	Database:	EDM

Survey										
MD (usft)	Inc (°)	Azi (azimuth) (°)	TVD (usft)	N/S (usft)	E/W (usft)	DLeg (°/100usft)	Build (°/100usft)	Turn (°/100usft)	High to Plan (usft)	Right to Plan (usft)
15,405.0	89.78	358.01	11,012.3	4,156.9	398.5	1.54	-0.46	-1.47	20.6	-11.9
15,500.0	89.87	358.27	11,012.6	4,251.9	395.4	0.29	0.09	0.27	21.3	-9.4
15,594.0	89.43	357.66	11,013.1	4,345.8	392.1	0.80	-0.47	-0.65	22.3	-6.6
15,688.0	88.72	356.95	11,014.7	4,439.7	387.6	1.07	-0.76	-0.76	24.3	-2.8
15,782.0	91.36	359.77	11,014.6	4,533.7	385.0	4.11	2.81	3.00	24.7	-0.7
15,877.0	92.51	0.29	11,011.4	4,628.6	385.0	1.33	1.21	0.55	21.9	-1.4
15,971.0	92.33	0.38	11,007.4	4,722.5	385.5	0.21	-0.19	0.10	18.4	-2.5
16,065.0	90.13	0.91	11,005.4	4,816.5	386.6	2.41	-2.34	0.56	16.8	-4.2
16,159.0	88.11	1.52	11,006.8	4,910.4	388.6	2.24	-2.15	0.65	18.7	-6.8
16,254.0	88.37	2.14	11,009.8	5,005.3	391.6	0.71	0.27	0.65	22.1	-10.4
16,348.0	88.99	2.75	11,011.9	5,099.2	395.6	0.93	0.66	0.65	24.7	-15.0
16,442.0	88.11	359.77	11,014.3	5,193.2	397.7	3.30	-0.94	-3.17	27.5	-17.7
16,537.0	88.20	357.57	11,017.4	5,288.1	395.5	2.32	0.09	-2.32	31.1	-16.1
16,631.0	88.90	357.66	11,019.7	5,382.0	391.6	0.75	0.74	0.10	33.9	-12.8
16,726.0	89.34	358.18	11,021.2	5,476.9	388.1	0.72	0.46	0.55	35.8	-9.9
16,820.0	89.69	358.27	11,022.0	5,570.9	385.2	0.38	0.37	0.10	37.0	-7.6
16,914.0	89.69	358.54	11,022.5	5,664.8	382.6	0.29	0.00	0.29	38.0	-5.6
17,009.0	90.84	359.06	11,022.1	5,759.8	380.6	1.33	1.21	0.55	38.0	-4.2
17,103.0	90.13	358.80	11,021.3	5,853.8	378.9	0.80	-0.76	-0.28	37.7	-3.0
17,197.0	89.69	357.74	11,021.4	5,947.7	376.0	1.22	-0.47	-1.13	38.2	-0.8
17,292.0	91.10	357.48	11,020.8	6,042.6	372.1	1.51	1.48	-0.27	38.0	2.6
17,387.0	91.54	358.01	11,018.6	6,137.5	368.3	0.72	0.46	0.56	36.3	5.7
17,481.0	91.98	356.43	11,015.7	6,231.4	363.8	1.74	0.47	-1.68	33.9	9.6
17,575.0	91.45	359.59	11,012.9	6,325.3	360.5	3.41	-0.56	3.36	31.5	12.3
17,669.0	92.15	359.15	11,009.9	6,419.2	359.5	0.88	0.74	-0.47	29.0	12.8
17,763.0	89.08	359.94	11,008.9	6,513.2	358.7	3.37	-3.27	0.84	28.4	12.9
17,857.0	88.02	359.41	11,011.3	6,607.2	358.2	1.26	-1.13	-0.56	31.3	12.9



EOG Resources

Midland PVA

Company:	EOG Resources - Midland	Local Co-ordinate Reference:	Well #501H
Project:	Lea County, NM (NAD 83 NME)	TVD Reference:	KB = 26' @ 3668.0usft
Site:	Pegasus 3 Fed Com	MD Reference:	KB = 26' @ 3668.0usft
Well:	#501H	North Reference:	Grid
Wellbore:	OH	Survey Calculation Method:	Minimum Curvature
Design:	OH	Database:	EDM

Survey										
MD (usft)	Inc (°)	Azi (azimuth) (°)	TVD (usft)	N/S (usft)	E/W (usft)	DLeg (°/100usft)	Build (°/100usft)	Turn (°/100usft)	High to Plan (usft)	Right to Plan (usft)
17,951.0	88.20	359.24	11,014.4	6,701.1	357.1	0.26	0.19	-0.18	34.8	13.4
18,046.0	88.64	359.33	11,017.0	6,796.1	355.9	0.47	0.46	0.09	37.9	13.9
18,140.0	88.81	358.98	11,019.1	6,890.0	354.5	0.41	0.18	-0.37	40.4	14.7
18,234.0	88.72	358.18	11,021.1	6,984.0	352.2	0.86	-0.10	-0.85	42.9	16.5
18,329.0	89.87	358.01	11,022.3	7,078.9	349.0	1.22	1.21	-0.18	44.5	19.0
18,423.0	90.92	1.70	11,021.7	7,172.9	348.8	4.08	1.12	3.93	44.3	18.6
18,517.0	92.24	1.44	11,019.1	7,266.8	351.4	1.43	1.40	-0.28	42.2	15.5
18,611.0	93.12	1.17	11,014.7	7,360.7	353.5	0.98	0.94	-0.29	38.2	12.8
18,705.0	91.80	3.19	11,010.6	7,454.5	357.1	2.57	-1.40	2.15	34.6	8.6
18,800.0	90.75	3.55	11,008.5	7,549.3	362.7	1.17	-1.11	0.38	33.0	2.4
18,894.0	89.25	2.40	11,008.5	7,643.2	367.6	2.01	-1.60	-1.22	33.4	-3.1
18,989.0	89.43	3.02	11,009.6	7,738.1	372.0	0.68	0.19	0.65	35.0	-8.2
19,083.0	87.67	0.82	11,012.0	7,832.0	375.2	3.00	-1.87	-2.34	37.9	-11.9
19,177.0	88.20	1.70	11,015.4	7,925.9	377.3	1.09	0.56	0.94	41.8	-14.6
19,272.0	88.72	1.70	11,017.9	8,020.9	380.1	0.55	0.55	0.00	44.8	-18.0
19,366.0	89.08	1.35	11,019.7	8,114.8	382.6	0.53	0.38	-0.37	47.1	-21.1
19,461.0	89.60	359.77	11,020.8	8,209.8	383.5	1.75	0.55	-1.66	48.7	-22.6
19,555.0	89.78	359.85	11,021.3	8,303.8	383.2	0.21	0.19	0.09	49.7	-22.9
19,650.0	89.60	358.80	11,021.8	8,398.8	382.1	1.12	-0.19	-1.11	50.8	-22.4
19,744.0	91.19	359.77	11,021.2	8,492.8	380.9	1.98	1.69	1.03	50.6	-21.8
19,838.0	91.28	358.80	11,019.2	8,586.7	379.7	1.04	0.10	-1.03	49.1	-21.3
19,933.0	92.33	358.71	11,016.2	8,681.7	377.7	1.11	1.11	-0.09	46.6	-19.8
20,027.0	90.48	359.24	11,013.9	8,775.6	376.0	2.05	-1.97	0.56	44.8	-18.7
20,121.0	90.84	359.59	11,012.8	8,869.6	375.0	0.53	0.38	0.37	44.2	-18.4
20,216.0	92.24	358.27	11,010.2	8,964.5	373.3	2.03	1.47	-1.39	42.2	-17.2
20,310.0	90.75	359.06	11,007.8	9,058.5	371.1	1.79	-1.59	0.84	40.2	-15.6
20,405.0	91.19	0.64	11,006.2	9,153.5	370.8	1.73	0.46	1.66	39.1	-15.9



EOG Resources

Midland PVA

Company: EOG Resources - Midland
Project: Lea County, NM (NAD 83 NME)
Site: Pegasus 3 Fed Com
Well: #501H
Wellbore: OH
Design: OH

Local Co-ordinate Reference: Well #501H
TVD Reference: KB = 26' @ 3668.0usft
MD Reference: KB = 26' @ 3668.0usft
North Reference: Grid
Survey Calculation Method: Minimum Curvature
Database: EDM

Survey										
MD (usft)	Inc (°)	Azi (azimuth) (°)	TVD (usft)	N/S (usft)	E/W (usft)	DLeg (°/100usft)	Build (°/100usft)	Turn (°/100usft)	High to Plan (usft)	Right to Plan (usft)
20,499.0	91.63	359.41	11,003.9	9,247.4	370.9	1.39	0.47	-1.31	37.3	-16.6
20,593.0	89.16	0.38	11,003.2	9,341.4	370.7	2.82	-2.63	1.03	37.1	-17.0
20,688.0	89.16	0.12	11,004.6	9,436.4	371.1	0.27	0.00	-0.27	39.0	-18.0
20,782.0	89.16	359.59	11,006.0	9,530.4	370.9	0.56	0.00	-0.56	40.9	-18.4
20,877.0	89.16	359.94	11,007.4	9,625.4	370.5	0.37	0.00	0.37	42.8	-18.6
20,971.0	88.55	359.77	11,009.3	9,719.4	370.2	0.67	-0.65	-0.18	45.2	-19.0
Last MWD Survey (MD=20971.0')										
21,169.0	88.55	359.77	11,014.3	9,917.3	369.4	0.00	0.00	0.00	51.3	-19.4
Projection to Bit (MD=21169.0')										

Design Annotations				
Measured Depth (usft)	Vertical Depth (usft)	Local Coordinates		Comment
		+N/-S (usft)	+E/-W (usft)	
10,480.0	10,436.3	-465.3	474.7	KOP, MD:10480.0', TVD:10436.3', N/S:-465.3', E/W:474.7', INC:3.40
11,009.1	10,873.1	-206.9	463.2	FTP Crossing, MD:11009.1', TVD:10873.1', N/S:-206.9', E/W:463.2', INC:56.14
20,971.0	11,009.3	9,719.4	370.2	Last MWD Survey (MD=20971.0')
21,169.0	11,014.3	9,917.3	369.4	Projection to Bit (MD=21169.0')

Checked By: _____ Approved By: _____ Date: _____

I CERTIFY THIS SURVEY TO BE TRUE AND CORRECT TO THE BEST OF MY BELIEF AND KNOWLEDGE
KAY MADDOX 11/11/2021



Lea County, NM (NAD 83 NME)

Pegasus 3 Fed Com #501H

Plan #1

PROJECT DETAILS: Lea County, NM (NAD 83 NME)

Geodetic System: US State Plane 1983
Datum: North American Datum 1983
Ellipsoid: GRS 1980
Zone: New Mexico Eastern Zone
System Datum: Mean Sea Level

WELL DETAILS: #501H

KB = 26' @ 3668.0usft
Northing 452002.00 Easting 750643.00 Latitude 32° 14' 26.937 N Longitude 103° 39' 22.895 W

Azimuths to Grid North

Magnetic North: 6.25°

Magnetic Field


Strength: 47512.9nT

Dip Angle: 59.91°

Date: 4/8/2021

Model: IGRF2020

True North: -0.36°

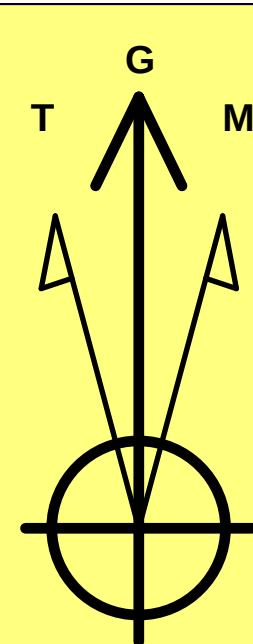








To convert a Magnetic Direction to a Grid Direction, Add 6.25°
To convert a Magnetic Direction to a True Direction, Add 6.61° East
To convert a True Direction to a Grid Direction, Subtract 0.36°

SECTION DETAILS

Sec	MD	Inc	Azi	TVD	+N/-S	+E/-W	Dleg	TFace	VSect	Target
1	0.0	0.00	0.00	0.0	0.0	0.0	0.00	0.00	0.0	
2	1300.0	0.00	0.00	1300.0	0.0	0.0	0.00	0.00	0.0	
3	1655.5	7.11	133.50	1654.6	-15.2	16.0	2.00	133.50	-14.6	
4	6757.6	7.11	133.50	6717.4	-449.8	474.0	0.00	0.00	-432.8	
5	7113.1	0.00	0.00	7072.0	-465.0	490.0	2.00	180.00	-447.4	
6	10480.6	0.00	0.00	10439.5	-465.0	490.0	0.00	0.00	-447.4	
7	11383.6	90.30	353.39	11012.4	107.1	423.7	10.00	353.39	122.0	
8	11591.7	90.30	359.64	11011.4	314.8	411.0	3.00	90.00	329.1	
9	14738.4	90.30	359.64	10995.0	3461.0	391.0	0.00	0.00	3473.0	Brusby Top(Pegasus 3 Fed Com #501H)
10	14739.7	90.27	359.64	10995.0	3462.7	391.0	2.00	179.95	3474.3	TGT#1(Pegasus 3 Fed Com #501H)
11	18943.1	90.27	359.64	10975.0	7665.9	364.3	0.00	0.00	7674.0	TGT#2(Pegasus 3 Fed Com #501H)
12	18944.7	90.31	359.64	10975.0	7667.5	364.3	2.00	0.00	7675.6	
13	21196.2	90.31	359.64	10963.0	9919.0	350.0	0.00	0.00	9925.2	PBHL(Pegasus 3 Fed Com #501H)

WELLBORE TARGET DETAILS (MAP CO-ORDINATES)

Name	TVD	+N/-S	+E/-W	Northing	Easting
Brusby Top(Pegasus 3 Fed Com #501H)	7072.0	-465.0	490.0	451537.00	751133.00
Interp @ 10935.7 (#501H OH Plan #1)	10935.7	-180.4	457.0	451821.57	751100.02
PBHL(Pegasus 3 Fed Com #501H)	10963.0	9919.0	350.0	461921.00	750993.00
TGT#2(Pegasus 3 Fed Com #501H)	10975.0	7665.9	364.3	459667.90	751007.32
TGT#1(Pegasus 3 Fed Com #501H)	10995.0	3461.4	391.0	455463.40	751034.04
FTP(Pegasus 3 Fed Com #501H)	11015.0	-415.0	416.0	451587.00	751059.00

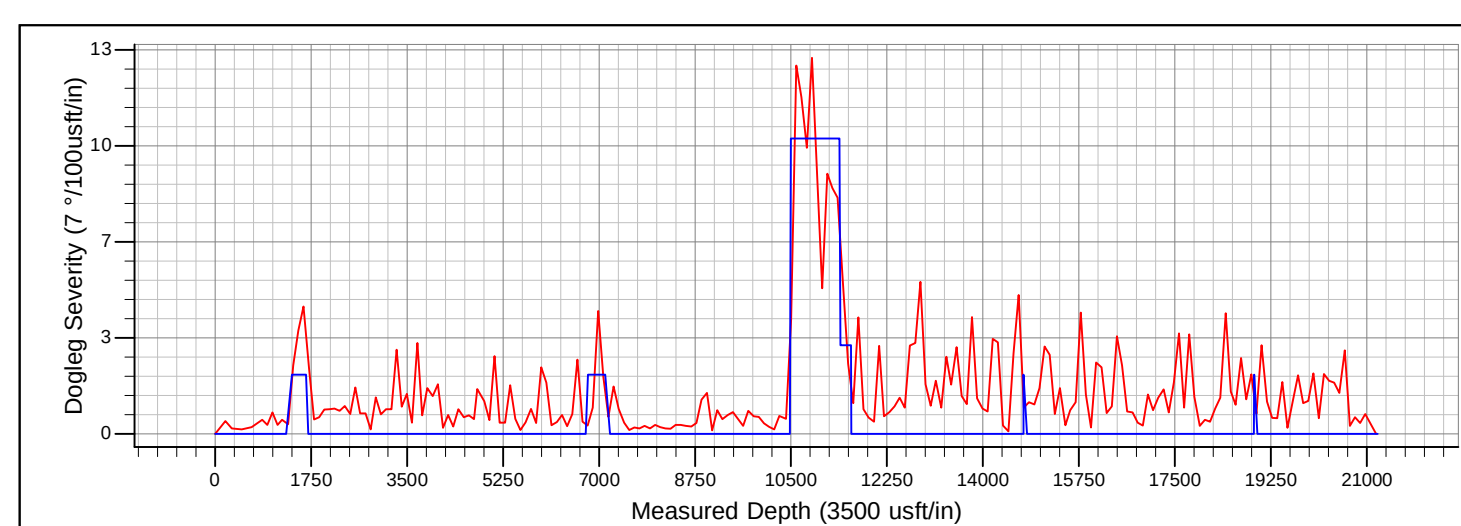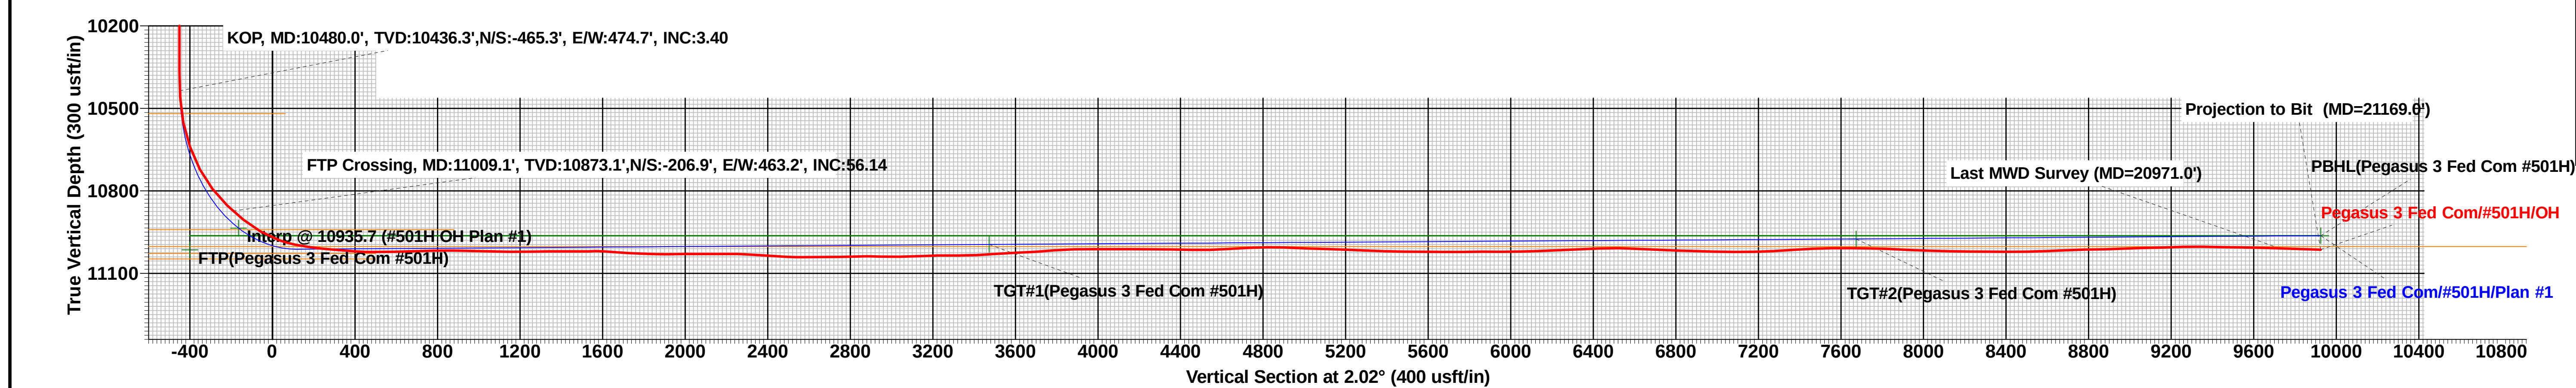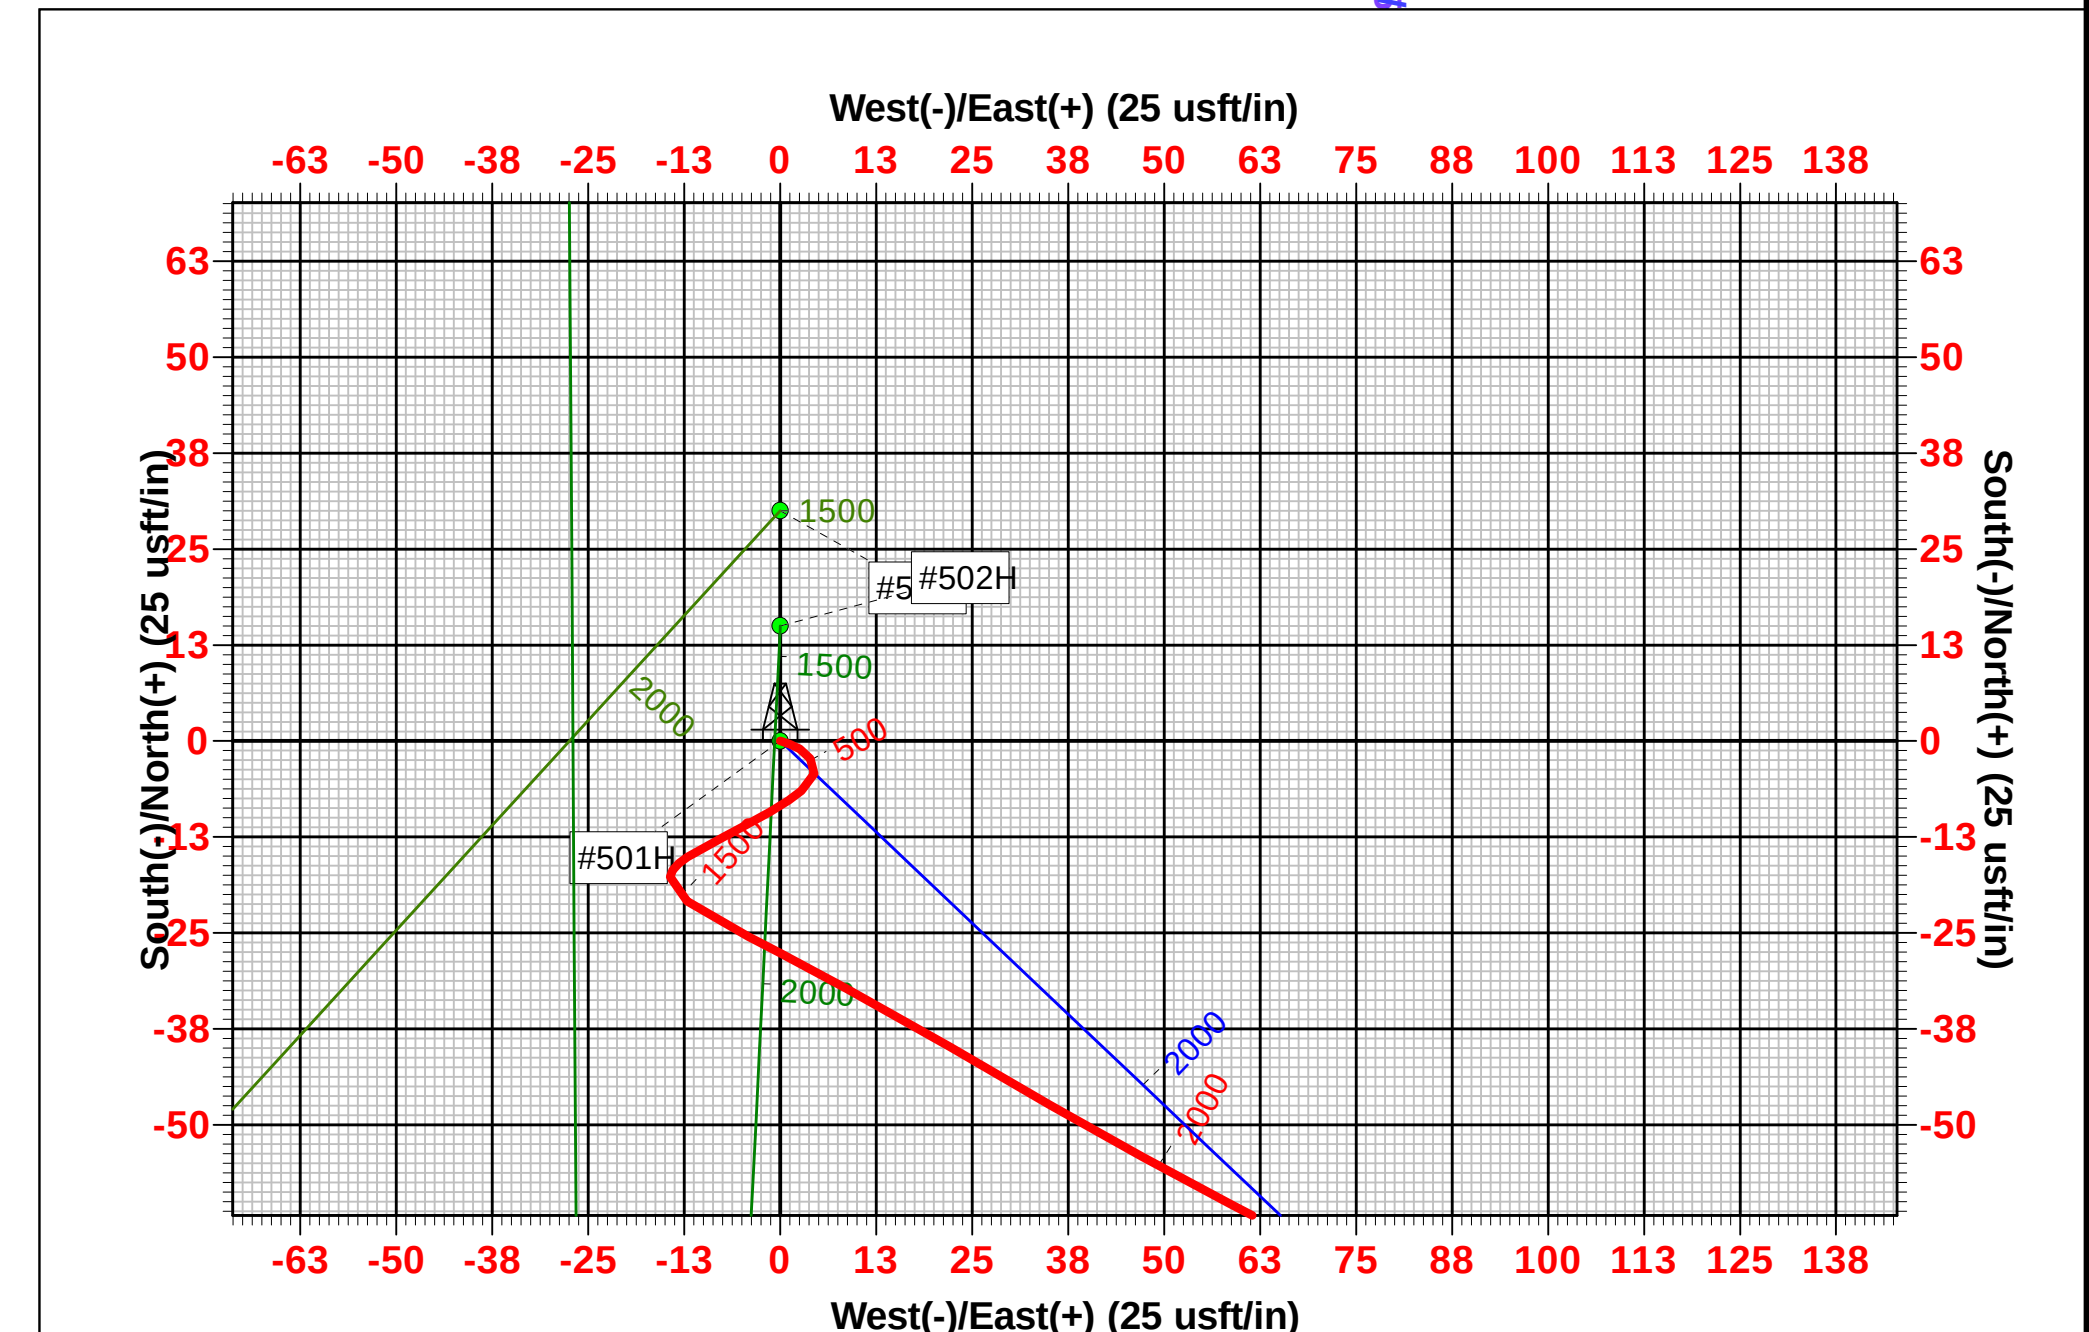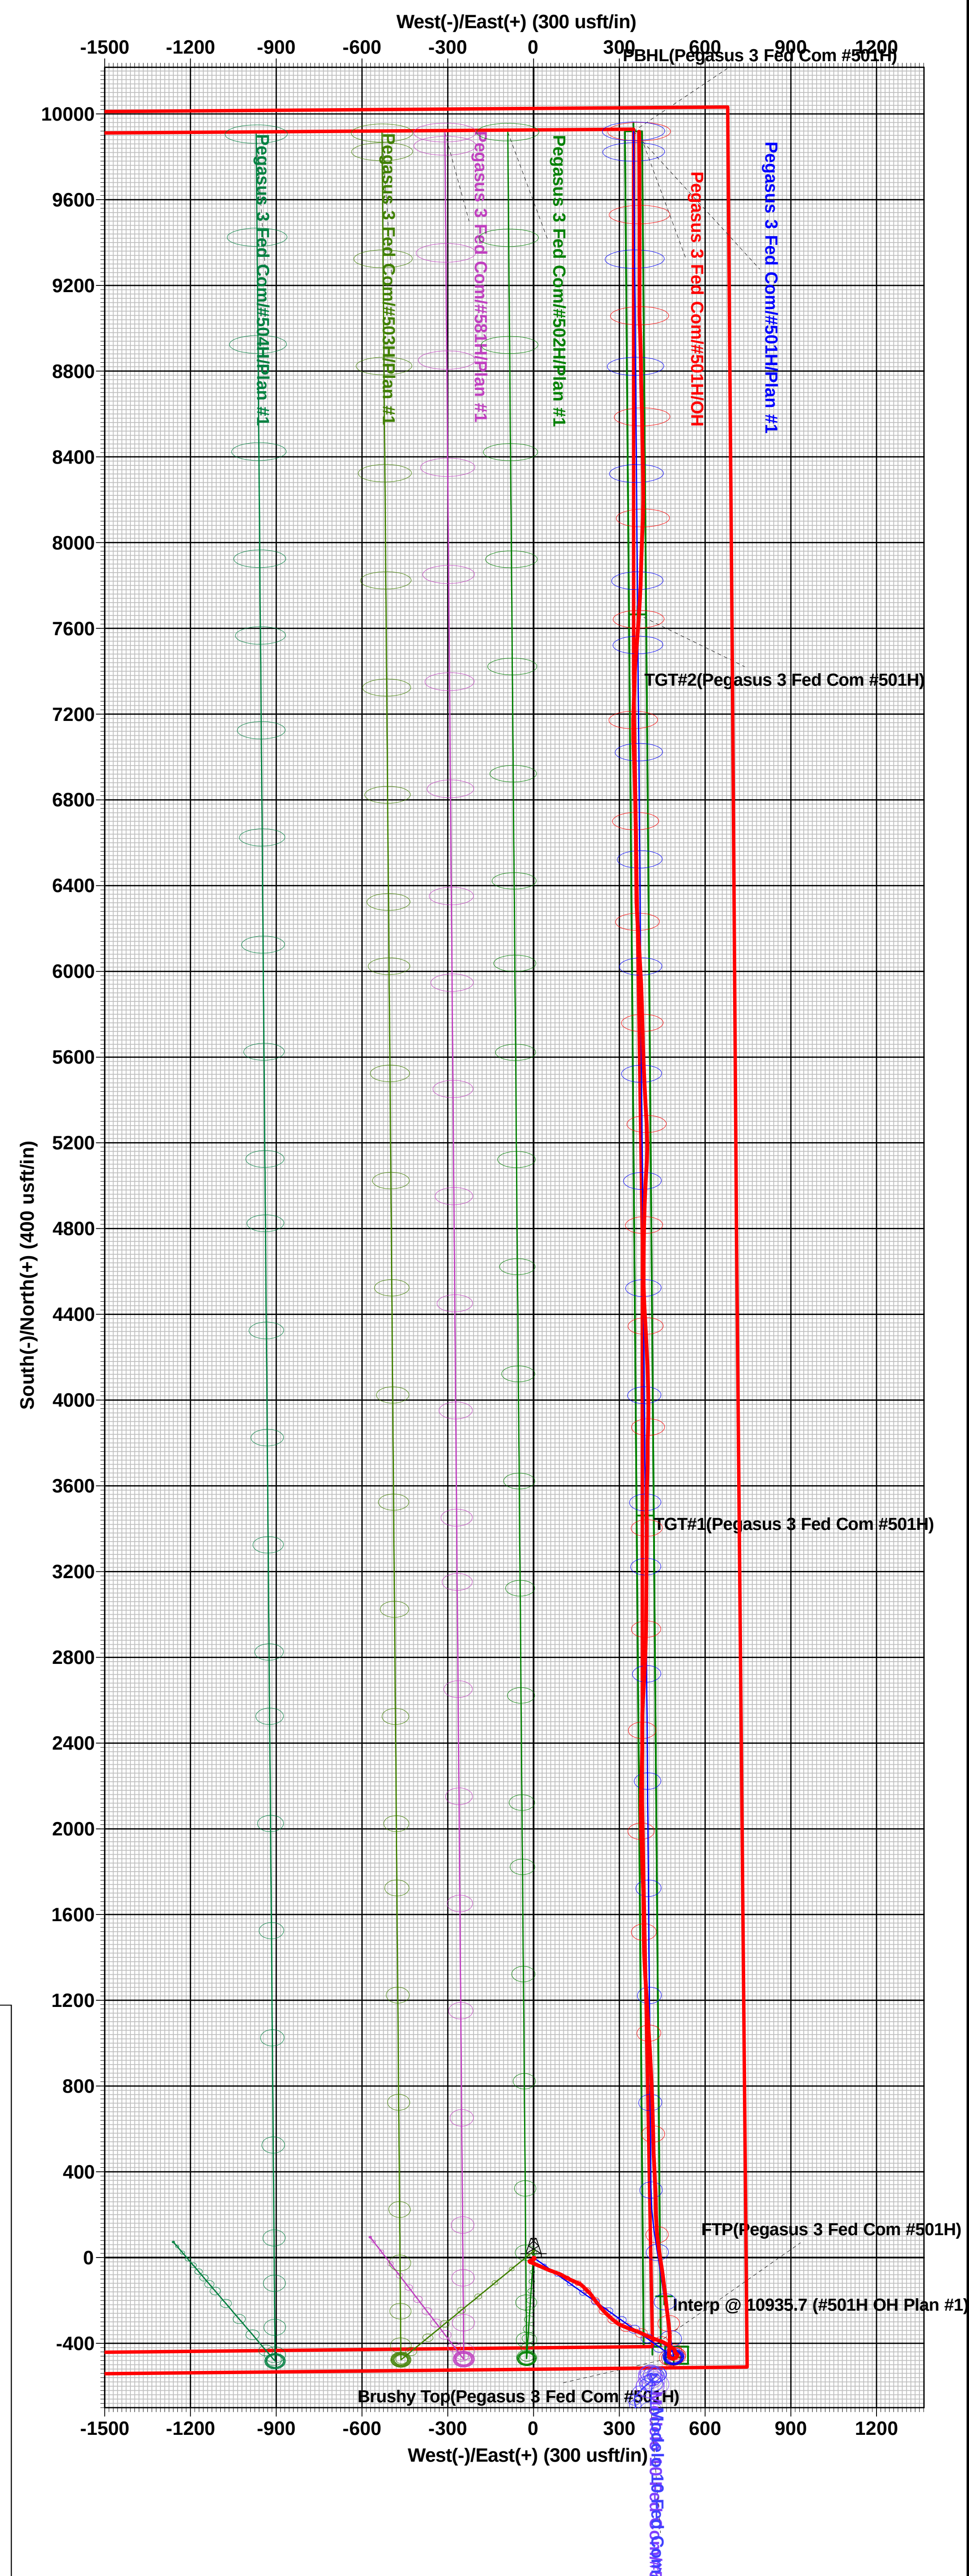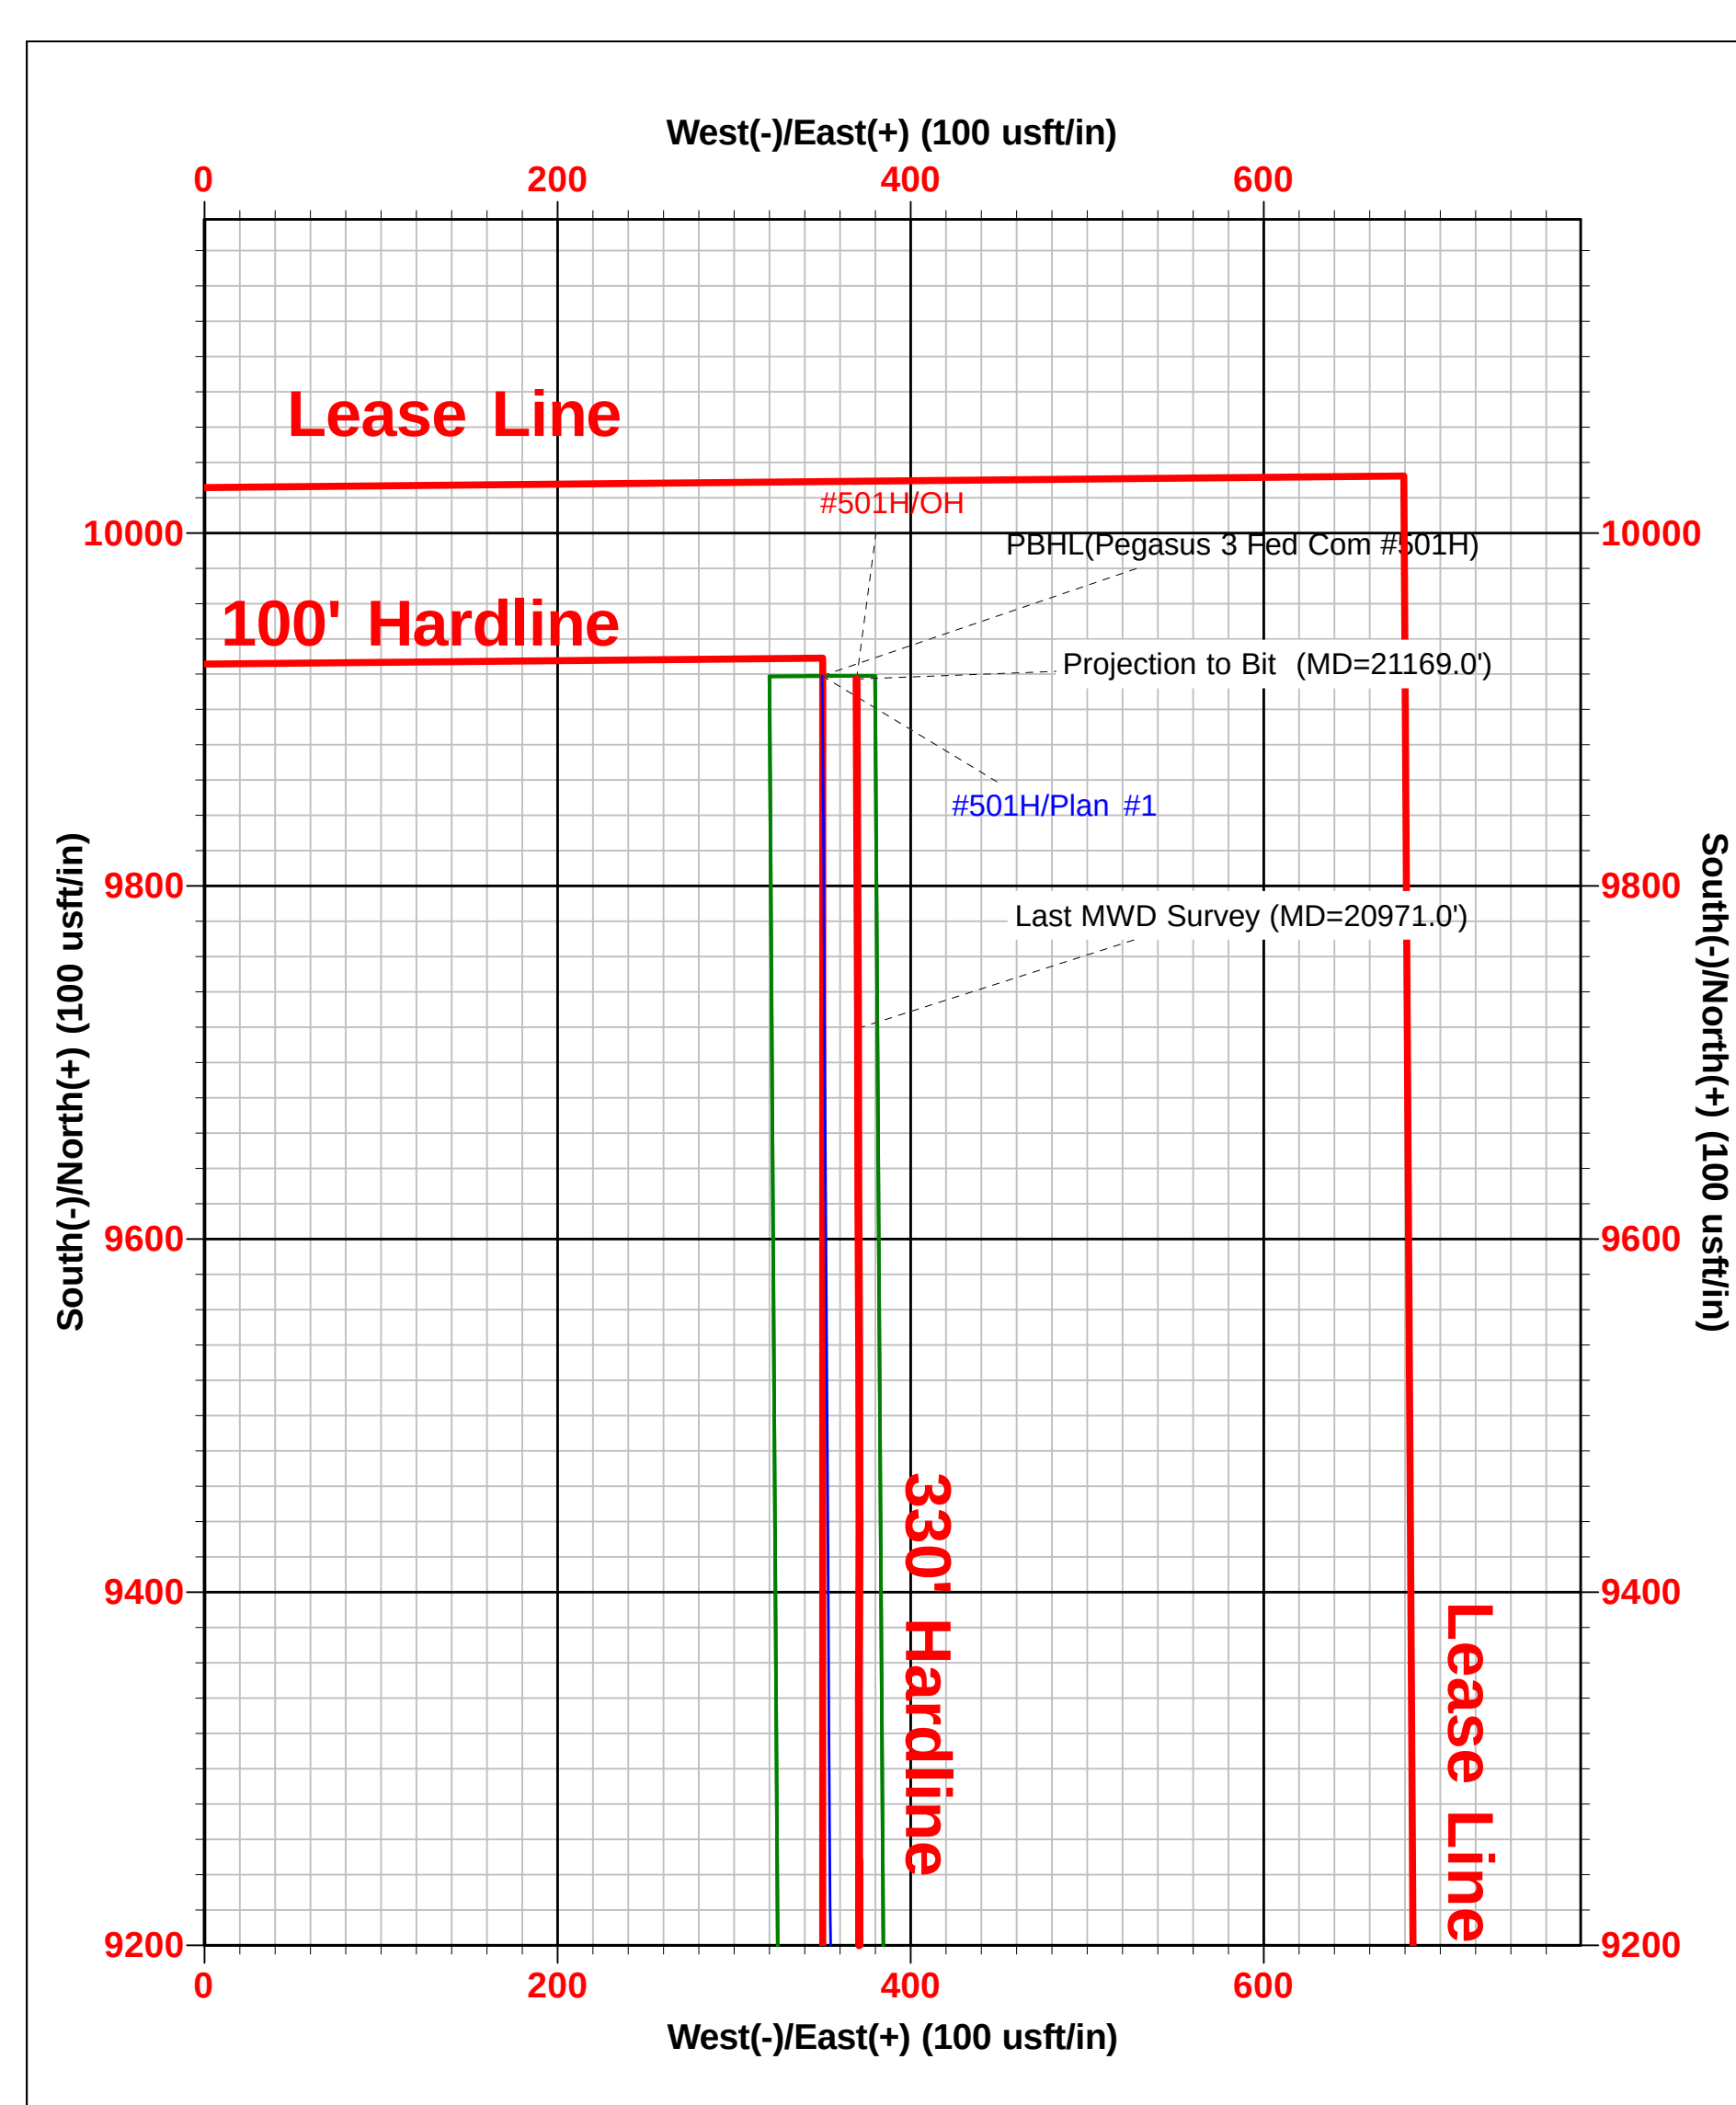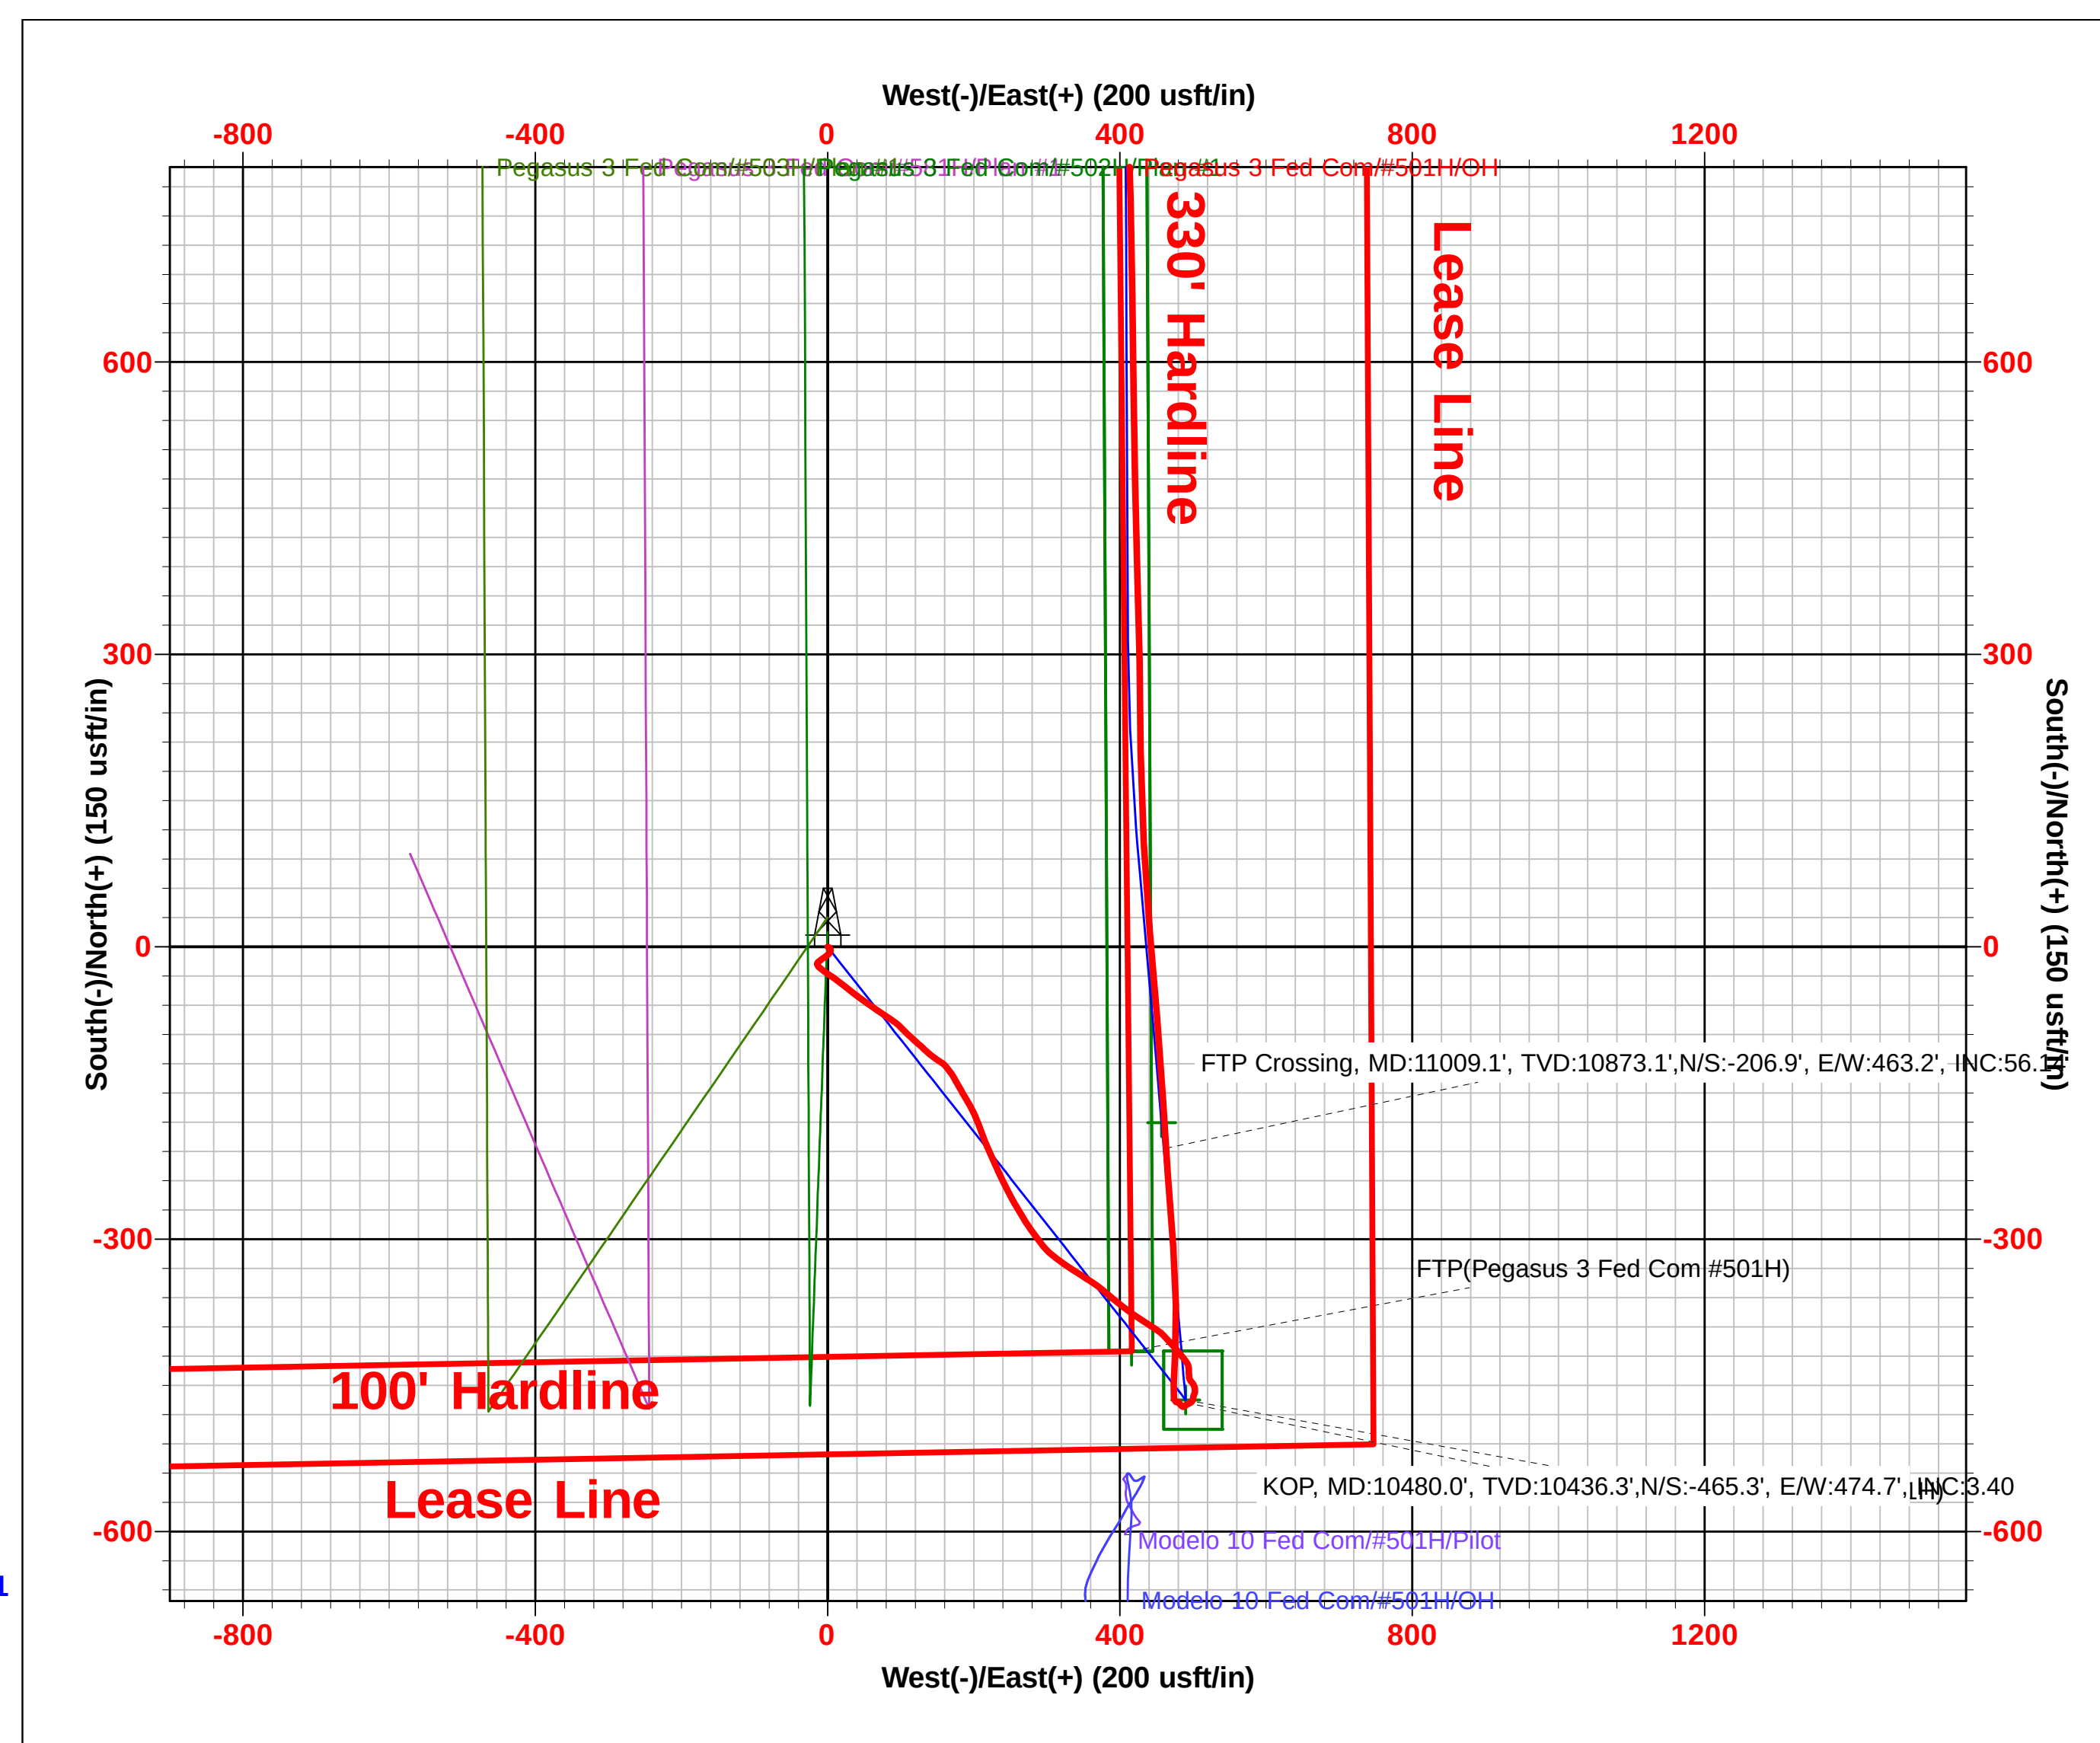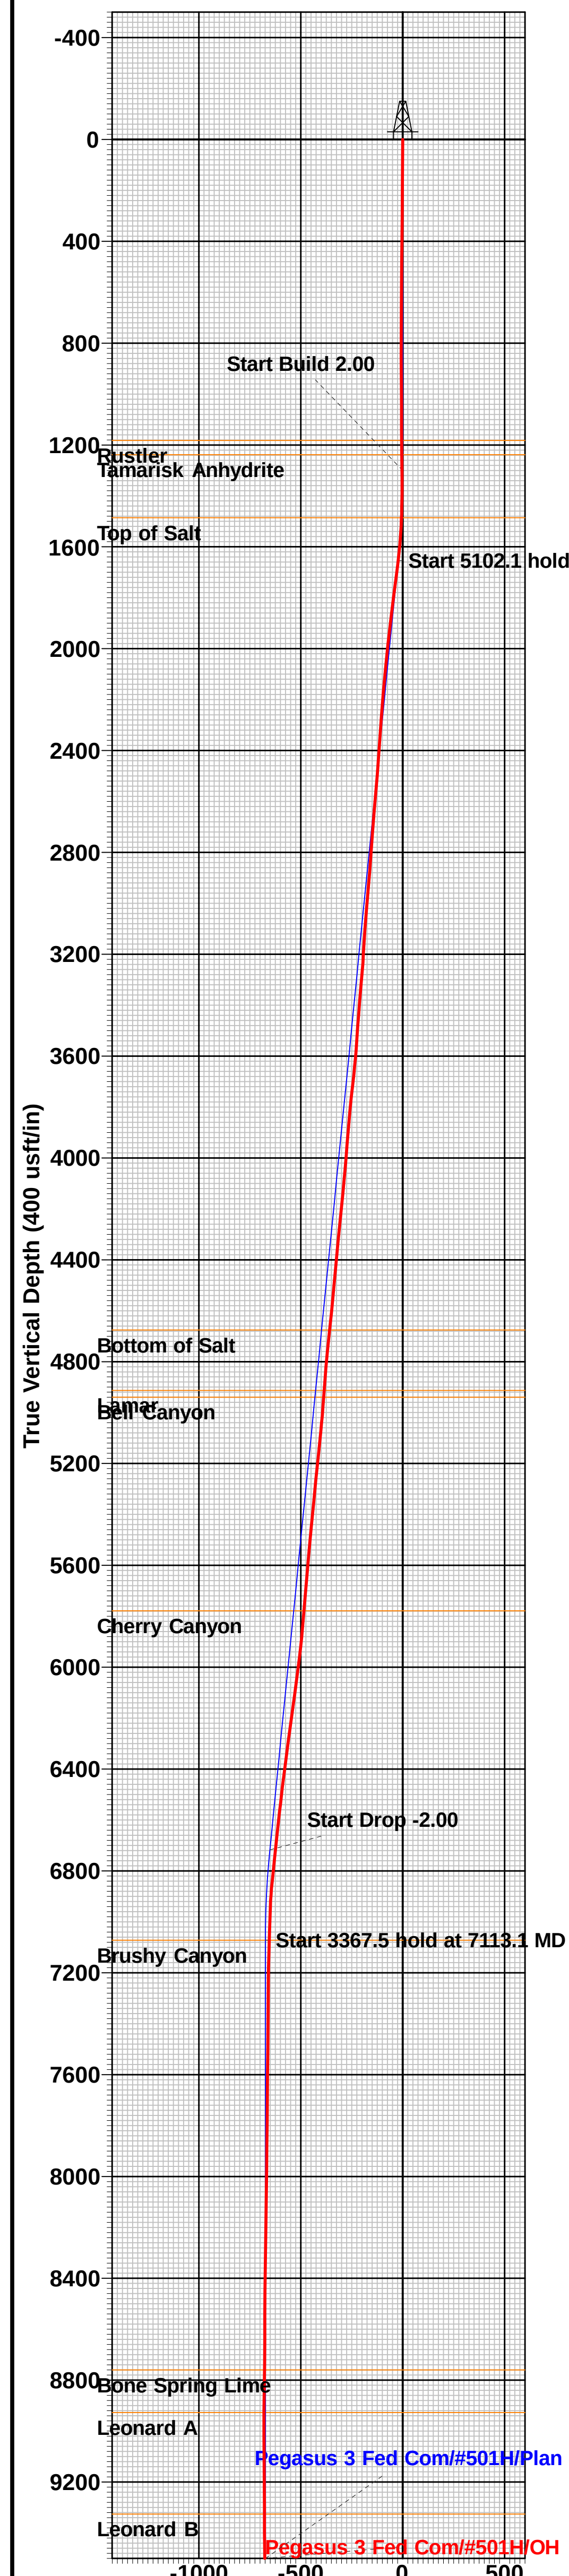

Intent ☐ As Drilled ☐

API #		
Operator Name:	Property Name:	Well Number

Kick Off Point (KOP)

UL	Section	Township	Range	Lot	Feet	From N/S	Feet	From E/W	County
Latitude					Longitude				NAD

First Take Point (FTP)

UL	Section	Township	Range	Lot	Feet	From N/S	Feet	From E/W	County
Latitude					Longitude				NAD

Last Take Point (LTP)

UL	Section	Township	Range	Lot	Feet	From N/S	Feet	From E/W	County
Latitude					Longitude				NAD

Is this well the defining well for the Horizontal Spacing Unit? ☐Is this well an infill well? ☐

If infill is yes please provide API if available, Operator Name and well number for Defining well for Horizontal Spacing Unit.

API #		
Operator Name:	Property Name:	Well Number

KZ 06/29/2018

Submit To Appropriate District Office Two Copies <u>District I</u> 1625 N. French Dr., Hobbs, NM 88240 <u>District II</u> 811 S. First St., Artesia, NM 88210 <u>District III</u> 1000 Rio Brazos Rd., Aztec, NM 87410 <u>District IV</u> 1220 S. St. Francis Dr., Santa Fe, NM 87505		State of New Mexico Energy, Minerals and Natural Resources Oil Conservation Division 1220 South St. Francis Dr. Santa Fe, NM 87505			Form C-105 Revised August 1, 2011													
WELL COMPLETION OR RECOMPLETION REPORT AND LOG																		
4. Reason for filing: ☒ COMPLETION REPORT (Fill in boxes #1 through #31 for State and Fee wells only) ☐ C-144 CLOSURE ATTACHMENT (Fill in boxes #1 through #9, #15 Date Rig Released and #32 and/or #33; attach this and the plat to the C-144 closure report in accordance with 19.15.17.13.K NMAC)								5. Lease Name or Unit Agreement Name PEGASUS 3 FED COM										
								6. Well Number: 501H										
7. Type of Completion: ☒ NEW WELL ☐ WORKOVER ☐ DEEPENING ☐ PLUGBACK ☐ DIFFERENT RESERVOIR ☐ OTHER _____																		
8. Name of Operator EOG RESOURCES INC						9. OGRID 7377												
10. Address of Operator PO BOX 2267 MIDLAND, TEXAS 79702						11. Pool name or Wildcat TRISTE DRAW; BONE SPRING (96603)												
12. Location	Unit Ltr	Section	Township	Range	Lot	Feet from the	N/S Line	Feet from the	E/W Line	County								
Surface:	P	03	24S	32E		521	SOUTH	743	EAST	LEA								
BH:	A	34	23S	32E		110	NORTH	310	EAST	LEA								
13. Date Spudded 03/28/2021	14. Date T.D. Reached 04/17/2021		15. Date Rig Released 04/18/2021			16. Date Completed (Ready to Produce) 10/25/2021		17. Elevations (DF and RKB, RT, GR, etc.) 3642' GL										
18. Total Measured Depth of Well MD 21,169' TVD 11,014'			19. Plug Back Measured Depth MD 21,139' TVD 11,014'			20. Was Directional Survey Made? YES		21. Type Electric and Other Logs Run None										
22. Producing Interval(s), of this completion - Top, Bottom, Name BONE SPRING 11,081 - 21,139'																		
23. CASING RECORD (Report all strings set in well)																		
CASING SIZE		WEIGHT LB./FT.		DEPTH SET		HOLE SIZE		CEMENTING RECORD		AMOUNT PULLED								
13 3/8"		54.5# J-55		1282'		17 1/2"		1050 SXS CL C/CIRC										
9 5/8"		40# ECP 110		4838'		12 1/4"		1350 SXS CL C/CIRC										
5 1/2"		20# ECP 110		21,148'		8 1/2"		2875 SXS CL H TOC 2815'		CBL								
24. LINER RECORD						25. TUBING RECORD												
SIZE	TOP	BOTTOM	SACKS CEMENT	SCREEN		SIZE	DEPTH SET	PACKER SET										
26. Perforation record (interval, size, and number) 11,081 - 21,139' 3 1/8", 2076 holes						27. ACID, SHOT, FRACTURE, CEMENT, SQUEEZE, ETC. <table border="1" style="width:100%; border-collapse: collapse;"> <tr> <td>DEPTH INTERVAL</td> <td>AMOUNT AND KIND MATERIAL USED</td> </tr> <tr> <td>11,081 - 21,139'</td> <td>FRAC W/24,671,673 lbs proppant, 402,367 bbls load fld</td> </tr> <tr> <td> </td> <td> </td> </tr> <tr> <td> </td> <td> </td> </tr> </table>					DEPTH INTERVAL	AMOUNT AND KIND MATERIAL USED	11,081 - 21,139'	FRAC W/24,671,673 lbs proppant, 402,367 bbls load fld				
DEPTH INTERVAL	AMOUNT AND KIND MATERIAL USED																	
11,081 - 21,139'	FRAC W/24,671,673 lbs proppant, 402,367 bbls load fld																	
28. PRODUCTION																		
Date First Production 10/25/2021		Production Method (<i>Flowing, gas lift, pumping - Size and type pump</i>) Flowing				Well Status (<i>Prod. or Shut-in</i>) Producing												
Date of Test 11/04/2021	Hours Tested 24	Choke Size 64	Prod'n For Test Period	Oil - Bbl 4600	Gas - MCF 7108	Water - Bbl. 8168	Gas - Oil Ratio 1545											
Flow Tubing Press.	Casing Pressure 1016	Calculated 24-Hour Rate	Oil - Bbl.	Gas - MCF	Water - Bbl.	Oil Gravity - API - (<i>Corr.</i>) 44												
29. Disposition of Gas (<i>Sold, used for fuel, vented, etc.</i>) SOLD								30. Test Witnessed By										
31. List Attachments C-102, C-104, C-103, Directional Survey, H spacing																		
32. If a temporary pit was used at the well, attach a plat with the location of the temporary pit.																		
33. If an on-site burial was used at the well, report the exact location of the on-site burial: Latitude _____ Longitude _____ NAD 1927 1983																		
I hereby certify that the information shown on both sides of this form is true and complete to the best of my knowledge and belief Signature Kay Maddox Name Kay Maddox Title Senior Regulatory Specialist Date 11/16/2021 E-mail Address kay_maddox@eogresources.com																		

This form is to be filed with the appropriate District Office of the Division not later than 20 days after the completion of any newly-drilled or deepened well and not later than 60 days after completion of closure. When submitted as a completion report, this shall be accompanied by one copy of all electrical and radio-activity logs run on the well and a summary of all special tests conducted, including drill stem tests. All depths reported shall be measured depths. In the case of directionally drilled wells, true vertical depths shall also be reported. For multiple completions, items 11, 12 and 26-31 shall be reported for each zone.

Southeastern New Mexico		Northwestern New Mexico	
T. Anhy Rustler 1181'	T. Canyon Brushy 7071'	T. Ojo Alamo	T. Penn A "
T. Salt 1485'	T. Strawn	T. Kirtland	T. Penn. "B"
B. Salt 4675'	T. Atoka	T. Fruitland	T. Penn. "C"
T. Yates	T. Miss	T. Pictured Cliffs	T. Penn. "D"
T. 7 Rivers	T. Devonian	T. Cliff House	T. Leadville
T. Queen	T. Silurian	T. Menefee	T. Madison
T. Grayburg	T. Montoya	T. Point Lookout	T. Elbert
T. San Andres	T. Simpson	T. Mancos	T. McCracken
T. Glorieta	T. McKee	T. Gallup	T. Ignacio Otzte
T. Paddock	T. Ellenburger	Base Greenhorn	T. Granite
T. Blinebry	T. Gr. Wash	T. Dakota	
T. Tubb	T. Delaware Sand	T. Morrison	
T. Drinkard	T. Bone Springs	T. Todilto	
T. Abo	T. 1st BS Sand 9924'	T. Entrada	
T. Wolfcamp	T. 2nd BS Sand 10,518'	T. Wingate	
T. Penn	T.	T. Chinle	
T. Cisco (Bough C)	T.	T. Permian	

No. 1, from.....to.....
No. 2, from.....to.....
No. 3, from.....to.....
No. 4, from.....to.....

Include data on rate of water inflow and elevation to which water rose in hole.

No. 1, from.....to.....feet.....
 No. 2, from.....to.....feet.....
 No. 3, from.....to.....feet.....

From	To	Thickness In Feet	Lithology

From	To	Thickness In Feet	Lithology

District I

1625 N. French Dr., Hobbs, NM 88240
Phone:(575) 393-6161 Fax:(575) 393-0720

District II

811 S. First St., Artesia, NM 88210
Phone:(575) 748-1283 Fax:(575) 748-9720

District III

1000 Rio Brazos Rd., Aztec, NM 87410
Phone:(505) 334-6178 Fax:(505) 334-6170

District IV

1220 S. St Francis Dr., Santa Fe, NM 87505
Phone:(505) 476-3470 Fax:(505) 476-3462

State of New Mexico
Energy, Minerals and Natural Resources
Oil Conservation Division
1220 S. St Francis Dr.
Santa Fe, NM 87505

ACKNOWLEDGMENTS

Action 62112

ACKNOWLEDGMENTS

Operator: EOG RESOURCES INC P.O. Box 2267 Midland, TX 79702	OGRID: 7377
	Action Number: 62112
	Action Type: [C-104] Completion Packet (C-104C)

ACKNOWLEDGMENTS

☒	I hereby certify that the required Water Use Report has been, or will be, submitted for this wells completion.
☒	I hereby certify that the required FracFocus disclosure has been, or will be, submitted for this wells completion.

District I
1625 N. French Dr., Hobbs, NM 88240
Phone:(575) 393-6161 Fax:(575) 393-0720
District II
811 S. First St., Artesia, NM 88210
Phone:(575) 748-1283 Fax:(575) 748-9720
District III
1000 Rio Brazos Rd., Aztec, NM 87410
Phone:(505) 334-6178 Fax:(505) 334-6170
District IV
1220 S. St Francis Dr., Santa Fe, NM 87505
Phone:(505) 476-3470 Fax:(505) 476-3462

State of New Mexico
Energy, Minerals and Natural Resources
Oil Conservation Division
1220 S. St Francis Dr.
Santa Fe, NM 87505

CONDITIONS

Action 62112

CONDITIONS

Operator: EOG RESOURCES INC P.O. Box 2267 Midland, TX 79702	OGRID: 7377
	Action Number: 62112
	Action Type: [C-104] Completion Packet (C-104C)

CONDITIONS

Created By	Condition	Condition Date
plmartinez	File 3160-4 Completion Report within 10 days to NMOCD after BLM approval.	6/3/2022