

District I
1625 N. French Dr., Hobbs, NM 88240State of New Mexico
Energy, Minerals & Natural ResourcesForm C-104
Revised August 1, 2011

District II

811 S. First St., Artesia, NM 88210

District III

1000 Rio Brazos Rd., Aztec, NM 87410

District IV

1220 S. St. Francis Dr., Santa Fe, NM 87505

Oil Conservation Division
1220 South St. Francis Dr.
Santa Fe, NM 87505

Submit one copy to appropriate District Office

☐ AMENDED REPORT**I. REQUEST FOR ALLOWABLE AND AUTHORIZATION TO TRANSPORT**

¹ Operator name and Address OXY USA INC. P.O. BOX 50250 MIDLAND, TX 79710		² OGRID Number: 16696
		³ Reason for Filing Code/ Effective Date: NW - 07/17/2023
⁴ API Number 30 - 025-50952	⁵ Pool Name WC-025 G-09 S223332A, UPR WOLFCAMP	⁶ Pool Code 98177
⁷ Property Code: 333676	⁸ Property Name: STACK CATS 25-36 FEDERAL COM	⁹ Well Number: 34H

II. ¹⁰ Surface Location

Ul or lot no.	Section	Township	Range	Lot Idn	Feet from the	North/South Line	Feet from the	East/West line	County
O	24	22S	32E		966	SOUTH	2530	EAST	LEA

¹¹ Bottom Hole Location

FTP- 138' FNL 1210' FEL LTP- 185' FSL 1197' FEL

UL or lot no.	Section	Township	Range	Lot Idn	Feet from the	North/South line	Feet from the	East/West line	County
P	36	22S	32E		44	SOUTH	1199	EAST	LEA

¹² Lse Code F	¹³ Producing Method Code : F	¹⁴ Gas Connection Date: 7/21/23	¹⁵ C-129 Permit Number	¹⁶ C-129 Effective Date	¹⁷ C-129 Expiration Date
-----------------------------	--	--	-----------------------------------	------------------------------------	-------------------------------------


III. Oil and Gas Transporters

¹⁸ Transporter OGRID	¹⁹ Transporter Name and Address	²⁰ O/G/W
237722	CENTURION PIPELINE L.P.	O
248749	DCP MIDSTREAM, LP	G

IV. Well Completion Data

²¹ Spud Date 01/30/23	²² Ready Date 07/17/2023	²³ TD 22977'M 12483'V	²⁴ PBTD 22932'M 12481'V	²⁵ Perforations 12569-22836'	²⁶ DHC, MC
²⁷ Hole Size	²⁸ Casing & Tubing Size	²⁹ Depth Set		³⁰ Sacks Cement	
14-3/4"	10-3/4"	1092'		1195	
9-7/8"	7-5/8"	11685'		1938	
6-3/4"	5-1/2"	22957'		869	

V. Well Test Data

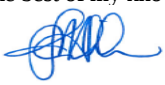³¹ Date New Oil 7/21/23	³² Gas Delivery Date 7/21/23	³³ Test Date 7/26/23	³⁴ Test Length 24 hrs	³⁵ Tbg. Pressure	³⁶ Csg. Pressure 1928
³⁷ Choke Size 66/128	³⁸ Oil 3879	³⁹ Water 5575	⁴⁰ Gas 6060		⁴¹ Test Method F
⁴² I hereby certify that the rules of the Oil Conservation Division have been complied with and that the information given above is true and complete to the best of my knowledge and belief.			OIL CONSERVATION DIVISION		
Signature: 			Approved by: PATRICIA MARTINEZ		
Printed name: JANA MENDIOLA			Title: PETROLEUM SPECIALIST		
Title: SR. REGULATORY ANALYST			Approval Date: 10/11/2023		
E-mail Address: Janalyn_mendiola@oxy.com					
Date: 09/21/2023		Phone: 432-685-5036			

District I
1625 N. French Dr., Hobbs, NM 88240
Phone: (575) 393-6161 Fax: (575) 393-0720
District II
811 S. First St., Artesia, NM 88210
Phone: (575) 748-1283 Fax: (575) 748-9720
District III
1000 Rio Brazos Road, Aztec, NM 87410
Phone: (505) 334-6178 Fax: (505) 334-6170
District IV
1220 S. St. Francis Dr., Santa Fe, NM 87505
Phone: (505) 476-3460 Fax: (505) 476-3462

State of New Mexico
Energy, Minerals & Natural Resources Department
OIL CONSERVATION DIVISION
1220 South St. Francis Dr.
Santa Fe, NM 87505

Form C-102 Revised August 1, 2011
Submit one copy to appropriate
District Office

☒ AMENDED REPORT

WELL LOCATION AND ACERAGE DEDICATION AS-DRILLED PLAT

¹ API Number 30-025-50952	² Pool Code 98177	³ Pool Name WC-025 G-09 S223332A, UPR WOLFCAMP
⁴ Property Code 333676	⁵ Property Name STACK CATS 25 36 FED COM	⁶ Well Number 34H
⁷ OGRID No. 16696	⁸ Operator Name OXY USA INC.	⁹ Elevation 3755'


¹⁰ Surface Location

UL or lot no. O	Section 24	Township 22S	Range 32E	Lot Idn	Feet from the 966	North/South line SOUTH	Feet from the 2530	East/West line EAST	County LEA
--------------------	---------------	-----------------	--------------	---------	----------------------	---------------------------	-----------------------	------------------------	---------------

¹¹ Bottom Hole Location If Different From Surface

UL or lot no. P	Section 36	Township 22S	Range 32E	Lot Idn	Feet from the 44	North/South line SOUTH	Feet from the 1199	East/West line EAST	County LEA
¹² Dedicated Acres 640.00	¹³ Joint or Infill	¹⁴ Consolidation Code	¹⁵ Order No.						

No allowable will be assigned to this completion until all interests have been consolidated or a non-standard unit has been approved by the division.

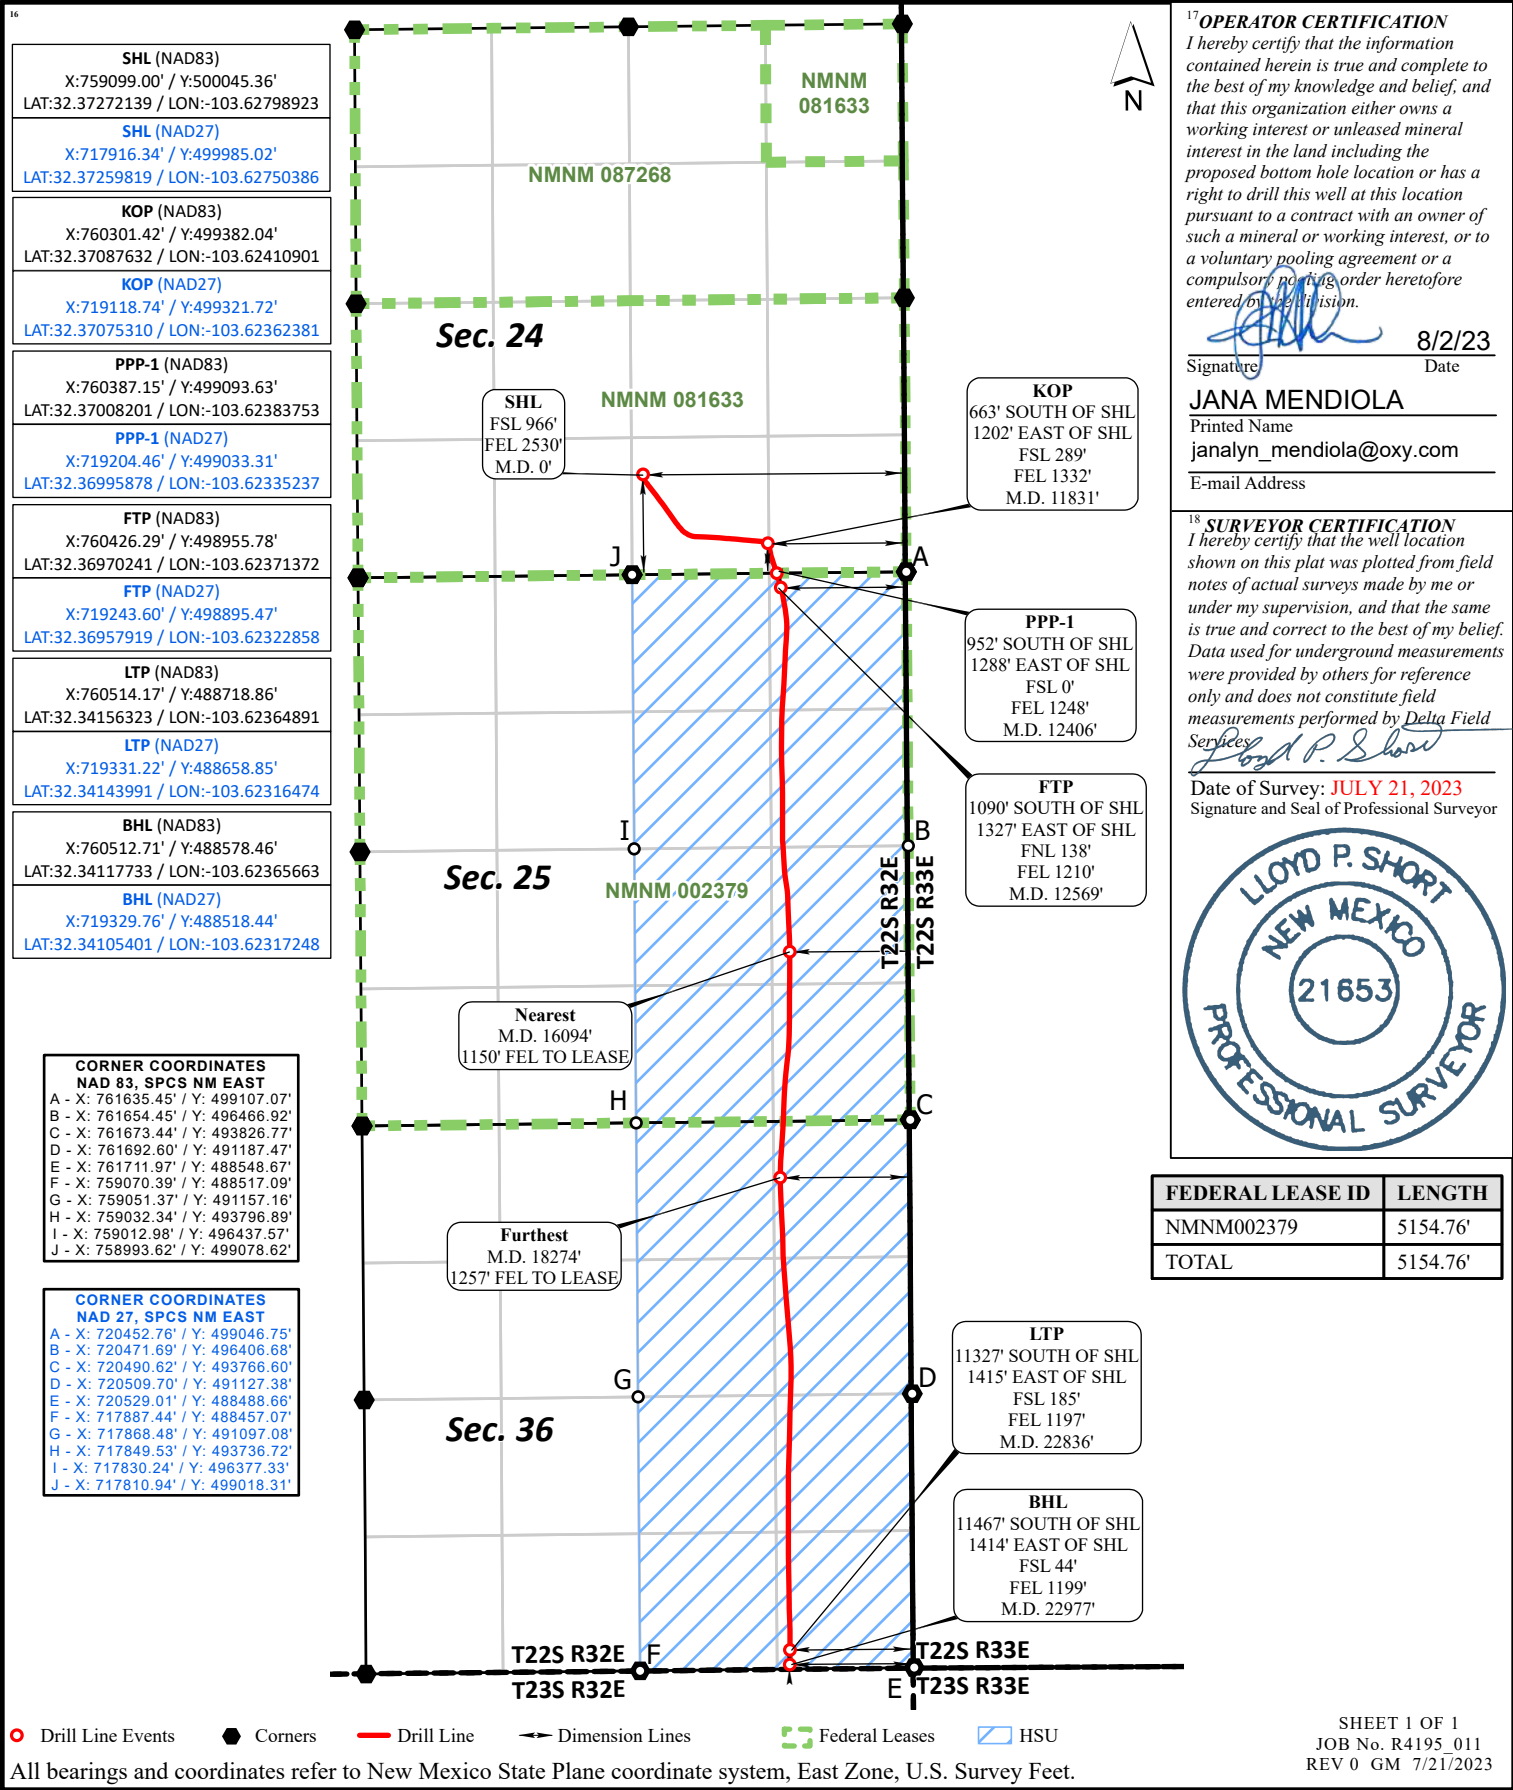




OXY



Borehole:				Well:				Field:				Structure:											
Stack Cats 25_36 Fed Com 34H				Stack Cats 25_36 Fed Com 34H				NM Lea County (NAD 83)				Oxy Stack Cats 25_36 Fed Com Pad (Citadel 3)											
Gravity & Magnetic Parameters						Surface Location						NAD83 New Mexico State Plane, Eastern Zone, US Feet						Miscellaneous					
Model: IFR1		Dip: 59.962°		Date: 26-Mar-2023		Lat: N 32 22 21.80		Northing: 500045.36RUS		Grid Conv: 0.3777°		Slot: 25_36 Fed Com 34H		TVD Ref: RKB = 24'(3779ft above MSL)									
MagDec: 6.401°		FS: 47717.9nT		Gravity FS: 998.444mgn (9.80665 Based)		Lon: W 103 37 40.76		Easting: 759099RUS		Scale Fact: 0.9999634		Plan: Oxy Stack Cats 25_36 Fed Com 34H Gyro+Corrected MWD to 22977ft											

Critical Points

Critical Point	MD	INCL	AZIM	TVD	VSEC	N(+)/S(-)	E(+)/W(-)	DLS
WRP	0.00	0.00	0.00	0.00	0.00	0.00	0.00	
SHL	24.00	0.00	0.00	24.00	0.00	0.00	0.00	
First Gyro Survey	95.64	0.53	335.22	95.64	-0.32	0.30	-0.14	0.74
Last Gyro Survey	1054.00	0.75	344.98	1053.92	-11.41	10.82	-5.45	0.16
First SLB Survey	1237.00	0.65	22.36	1236.91	-13.50	12.94	-5.37	0.25
Actual KOP	11831.00	10.10	125.49	11617.48	806.04	-663.32	1202.42	10.15
Wolfcamp Intersection	12250.13	43.23	161.35	11985.00	988.63	-841.36	1250.44	5.82
FTP / 100R FNL Cross	12526.00	65.42	165.12	12148.03	1205.06	-1051.14	1317.46	9.25
Section 25-36 Line Cross	17731.00	87.42	183.32	12308.62	6351.66	-6232.90	1350.95	1.05
Lateral Window Exit	17949.00	86.65	183.98	12320.13	6565.46	-6450.11	1336.54	0.76
Lateral Window Enter	18798.00	89.94	177.40	12315.48	7407.59	-7297.89	1342.83	2.27
LTP / 100R FSL Cross	22921.00	87.49	180.59	12481.05	11498.76	-11411.40	1414.75	2.30
Final Survey	22948.00	87.80	181.13	12482.16	11525.48	-11438.37	1414.34	2.30
Projection to Total Depth	22977.00	87.80	181.13	12483.27	11554.16	-11467.34	1413.77	0.00

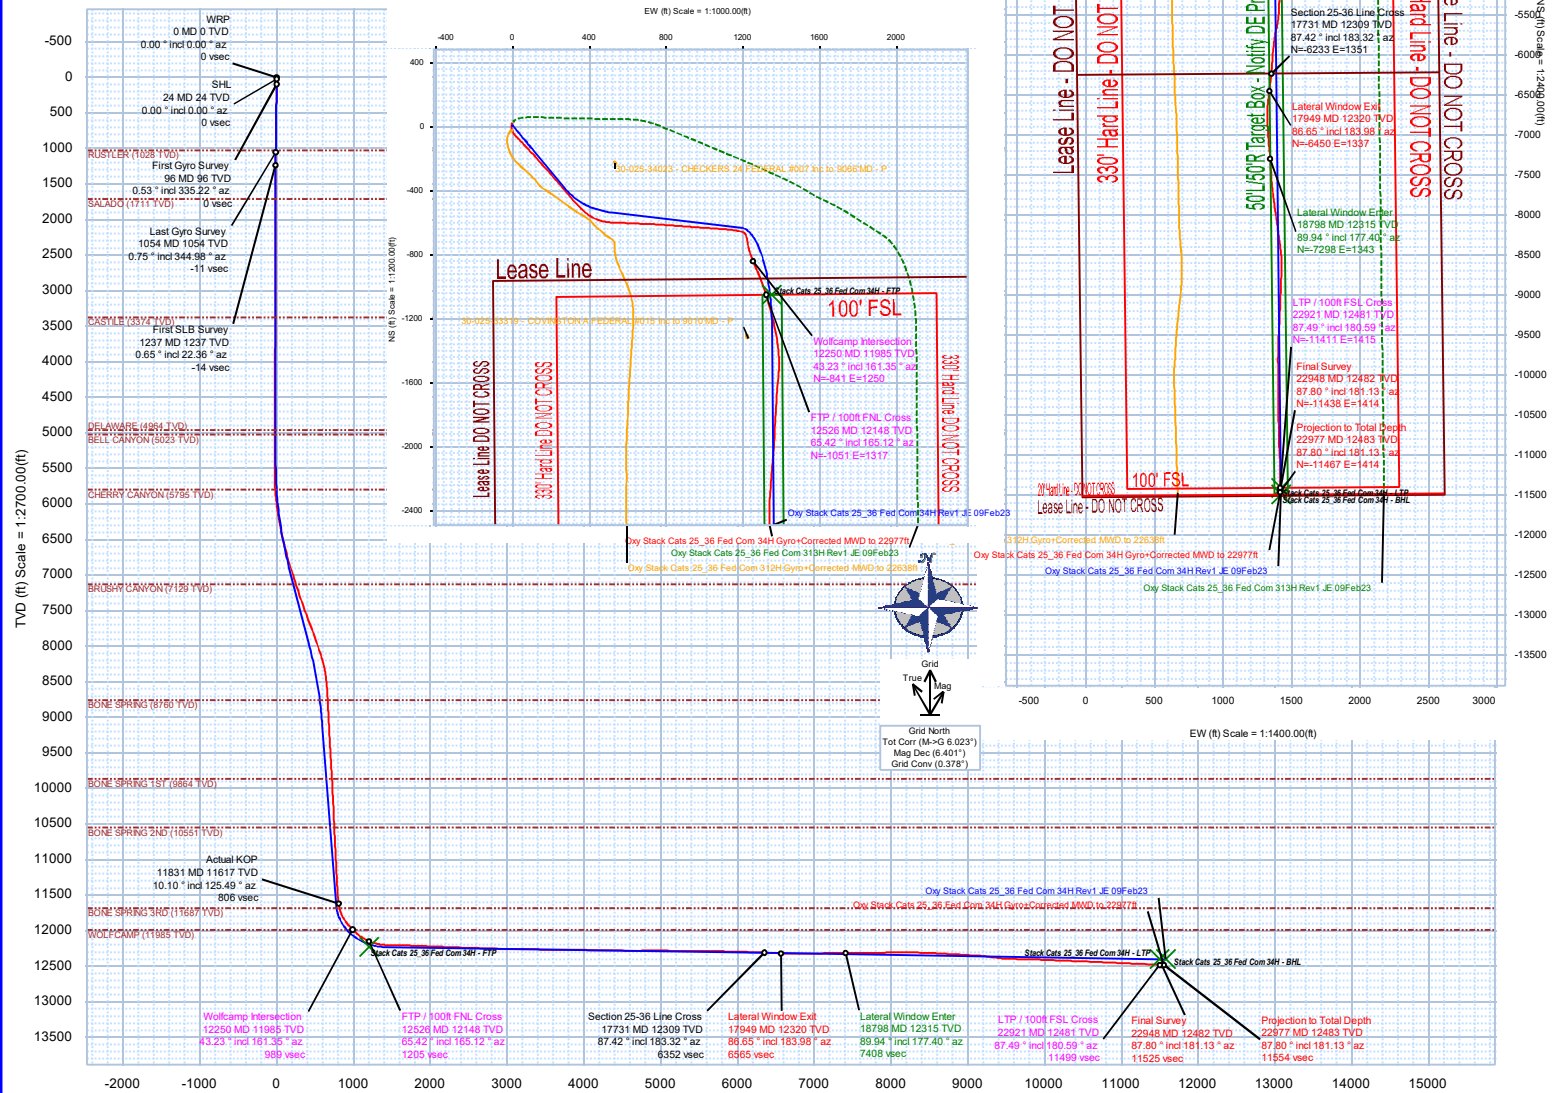

Vertical Section (ft) Azim = 172.94° Scale = 1:2500.00(ft) Origin = 0N-S, 0E-W



Oxy Stack Cats 25_36 Fed Com 34H Gyro+Corrected MWD to 22977ft
Survey Geodetic Report



Report Date:	April 10, 2023 - 09:53 AM	Survey / DLS Computation:	Minimum Curvature / Lubinski
Client:	OXY	Vertical Section Azimuth:	172.942 ° (Grid North)
Field:	NM Lea County (NAD 83)	Vertical Section Origin:	0.000 ft, 0.000 ft
Structure / Slot:	Oxy Stack Cats 25_36 Fed Com Pad (Citadel 3) / Stack Cats 25_36 Fed Com 34H	TVD Reference Datum:	RKB = 24'
Well:	Stack Cats 25_36 Fed Com 34H	TVD Reference Elevation:	3779.000 ft above MSL
Borehole:	Stack Cats 25_36 Fed Com 34H	Seabed / Ground Elevation:	3755.000 ft above MSL
UWI / API#:	Unknown / 30-025-50952	Magnetic Declination:	6.401 °
Survey Name:	Oxy Stack Cats 25_36 Fed Com 34H Gyro+Corrected MWD to 22977ft	Total Gravity Field Strength:	998.4443mgn (9.80665 Based)
Survey Date:	February 09, 2023	Gravity Model:	GARM
Tort / AHD / DDI / ERD Ratio:	320.298 ° / 12410.326 ft / 6.878 / 0.994	Total Magnetic Field Strength:	47717.900 nT
Coordinate Reference System:	NAD83 New Mexico State Plane, Eastern Zone, US Feet	Magnetic Dip Angle:	59.962 °
Location Lat / Long:	N 32° 22' 21.79696", W 103° 37' 40.76120"	Declination Date:	March 26, 2023
Location Grid N/E Y/X:	N 500045.360 ftUS, E 759099.000 ftUS	Magnetic Declination Model:	IFR1
CRS Grid Convergence Angle:	0.3777 °	North Reference:	Grid North
Grid Scale Factor:	0.9999634	Grid Convergence Used:	0.3800 °
Version / Patch:	2.10.834.0	Total Corr Mag North->Grid	6.0210 °

Comments	MD (ft)	Incl (°)	Azim Grid (°)	TVD (ft)	VSEC (ft)	NS (ft)	EW (ft)	DLS (°100ft)	Closure (ft)	Closure Azimuth (°)	Northing (ftUS)	Easting (ftUS)	Latitude (N S °)	Longitude (E W °)
WRP	0.00	0.00	0.00	0.00	0.00	0.00	0.00	N/A	0.00	0.00	500045.36	759099.00	N 32.372721	W 103.627989
SHL	24.00	0.00	0.00	24.00	0.00	0.00	0.00	0.00	0.00	0.00	500045.36	759099.00	N 32.372721	W 103.627989
First Gyro Survey	95.64	0.53	335.22	95.64	-0.32	0.30	-0.14	0.74	0.33	335.22	500045.66	759098.86	N 32.372722	W 103.627990
	122.97	0.63	326.28	122.97	-0.57	0.54	-0.28	0.49	0.61	333.01	500045.90	759098.72	N 32.372723	W 103.627990
	207.47	0.77	319.73	207.46	-1.46	1.36	-0.90	0.19	1.63	326.50	500046.72	759098.10	N 32.372725	W 103.627992
	300.38	0.67	318.57	300.36	-2.43	2.24	-1.60	0.29	2.45	320.45	500047.60	759097.34	N 32.372728	W 103.627995
	394.73	0.49	306.46	394.71	-2.90	2.50	-2.35	0.23	3.73	320.92	500048.26	759096.65	N 32.372729	W 103.627997
	489.00	0.40	333.79	488.98	-3.16	3.43	-2.82	0.24	4.44	320.57	500048.79	759096.18	N 32.372731	W 103.627998
	583.22	0.74	344.33	583.19	-4.66	4.31	-3.13	0.38	5.33	324.01	500049.67	759095.87	N 32.372733	W 103.627999
	677.51	1.01	338.12	677.47	-6.07	5.67	-3.61	0.30	6.72	327.55	500051.03	759095.39	N 32.372737	W 103.628001
	771.80	0.82	334.09	771.75	-7.51	7.05	-4.21	0.21	8.21	329.15	500052.41	759094.79	N 32.372741	W 103.628003
	866.18	0.74	341.81	866.12	-8.75	8.23	-4.70	0.14	9.48	330.31	500053.59	759094.30	N 32.372744	W 103.628004
Last Gyro Survey	960.31	0.90	343.99	960.24	-10.08	9.52	-5.09	0.17	10.80	331.88	500054.88	759093.91	N 32.372748	W 103.628006
	1054.00	0.75	344.98	1053.92	-11.41	10.82	-5.45	0.16	12.12	333.27	500056.18	759093.55	N 32.372751	W 103.628007
	1237.00	0.65	22.36	1236.91	-13.50	12.94	-5.37	0.25	14.01	337.47	500058.30	759093.63	N 32.372757	W 103.628006
	1330.00	0.48	8.79	1329.90	-13.33	13.81	-5.11	0.23	14.73	338.71	500059.17	759093.89	N 32.372759	W 103.628007
	1423.00	0.68	60.61	1422.90	-14.73	14.99	-5.06	0.47	15.98	340.67	500059.59	759094.01	N 32.372761	W 103.628005
	1516.00	0.09	331.52	1515.90	-14.83	14.32	-4.97	0.13	15.16	340.87	500059.68	759094.03	N 32.372761	W 103.628005
	1609.00	0.06	315.93	1608.90	-14.93	14.42	-5.04	0.04	15.85	340.75	500059.78	759093.96	N 32.372761	W 103.628005
	1704.00	0.09	332.72	1703.90	-15.04	14.53	-5.11	0.04	15.40	340.63	500059.89	759093.89	N 32.372761	W 103.628005
	1798.00	0.08	0.24	1797.90	-15.18	14.66	-5.14	0.04	15.53	340.68	500060.02	759093.86	N 32.372762	W 103.628006
	1892.00	0.10	4.52	1891.90	-15.32	14.80	-5.13	0.02	15.67	340.88	500060.16	759093.87	N 32.372762	W 103.628006
First SLB Survey	1987.00	0.08	33.24	1986.90	-15.46	14.94	-5.09	0.05	15.79	341.19	500060.30	759093.91	N 32.372763	W 103.628005
	2081.00	0.05	151.41	2080.90	-15.47	14.96	-5.03	0.12	15.79	341.40	500060.32	759093.97	N 32.372763	W 103.628005
	2176.00	0.08	88.66	2175.90	-15.42	14.93	-4.95	0.08	15.73	341.66	500060.29	759094.05	N 32.372762	W 103.628005
	2270.00	0.13	315.99	2269.90	-15.50	15.01	-4.96	0.21	15.80	341.72	500060.36	759094.04	N 32.372763	W 103.628005
	2365.00	0.14	345.53	2364.90	-15.67	15.17	-5.01	0.17	15.93	341.98	500060.54	759094.07	N 32.372763	W 103.628005
	2459.00	0.11	274.85	2458.90	-15.78	15.28	-4.99	0.23	16.07	341.91	500060.64	759094.01	N 32.372763	W 103.628005
	2553.00	0.11	23.12	2552.90	-15.87	15.37	-5.05	0.19	16.18	341.83	500060.73	759093.95	N 32.372764	W 103.628005
	2648.00	0.11	279.13	2647.90	-15.98	15.47	-5.10	0.18	16.29	341.76	500060.83	759093.90	N 32.372764	W 103.628005
	2742.00	0.09	339.57	2741.90	-16.08	15.55	-5.21	0.11	16.40	341.47	500060.91	759093.79	N 32.372764	W 103.628006
	2837.00	0.11	267.58	2836.90	-16.16	15.62	-5.33	0.12	16.50	341.15	500060.98	759093.67	N 32.372764	W 103.628006
2931.00	0.13	81.62	2930.90	-16.17	15.63	-5.32	0.25	16.51	341.22	500060.99	759093.68	N 32.372764	W 103.628006	
3026.00	0.02	257.47	3025.90	-16.17	15.64	-5.23	0.16	16.49	341.53	500061.00	759093.77	N 32.372764	W 103.628006	
3120.00	0.21	13.30	3119.90	-16.33	15.81	-5.20	0.23	16.64	341.78	500061.17	759093.80	N 32.372765	W 103.628006	
3215.00	0.13	14.84	3214.90	-16.59	16.08	-5.13	0.08	16.88	342.29	500061.44	759093.87	N 32.372766	W 103.628006	
3310.00	0.08	332.90	3309.90	-16.75	16.25	-5.14	0.04	17.04	342.84	500061.60	759093.81	N 32.372766	W 103.628006	
3404.00	0.12	299.11	3403.90	-16.87	16.35	-5.26	0.07	17.17	342.18	500061.71	759093.74	N 32.372766	W 103.628006	
3499.00	0.24	276.98	3498.90	-16.98	16.42	-5.54	0.14	17.33	341.35	500061.78	759093.46	N 32.372767	W 103.628007	
3593.00	0.55	331.91	3592.90	-17.45	16.84	-5.95	0.49	17.86	340.55	500062.20	759093.05	N 32.372768	W 103.628008	
3688.00	0.76	343.20	3687.89	-18.49	17.85	-6.35	0.26	18.94	340.43	500063.21	759092.65	N 32.372771	W 103.628009	
3782.00	0.34	8.29	3781.89	-19.38	18.72	-6.49	0.50	19.81	340.89	500064.08	759092.51	N 32.372773	W 103.628010	
3877.00	0.48	46.88	3876.88	-19.88	19.27	-6.15	0.32	20.23	342.29	500064.63	759092.85	N 32.372774	W 103.628009	
3971.00	0.76	3.57	3970.88	-20.73	20.16	-5.83	0.50	20.97	343.88	500065.52	759093.17	N 32.372777	W 103.628008	
4066.00	1.00	351.75	4065.87	-22.17	21.61	-5.91	0.32	22.41	344.71	500066.97	759093.09	N 32.372781	W 103.628008	
4161.00	0.24	34.65	4160.86	-23.15	22.60	-5.91	0.88	23.36	345.33	500067.96	759093.09	N 32.372784	W 103.628008	
4255.00	0.19	425.86	4254.86	-23.37	23.54	-5.86	0.20	23.54	345.69	500068.20	759093.07	N 32.372784	W 103.628008	
4350.00	0.44	79.29	4349.86	-23.46	22.99	-5.18	0.29	23.57	347.31	500068.35	759093.82	N 32.372785	W 103.628006	
4444.00	0.39	81.53	4443.86	-23.49	23.11	-4.51	0.06	23.54	348.96	500068.47	759094.49	N 32.372785	W 103.628003	
4539.00	0.38	89.02	4538.85	-23.46	23.16	-3.87	0.05	23.48	350.51	500068.52	759095.13	N 32.372785	W 103.628001	
4633.00	0.31	60.04	4632.85	-23.55	23.32	-3.29	0.20	23.55	351.97	500068.68	759095.71	N 32.372786	W 103.627999	
4728.00	0.38	64.58	4727.85	-23.75	23.59	-2.79	0.08	23.75	353.26	500068.95	759096.21	N 32.372786	W 103.627998	
4823.00	0.19	54.60	4822.85	-23.91	23.79	-2.43	0.13	23.92	354.18	500069.15	759096.57	N 32.372787	W 103.627997	
4917.00	0.05	243.57	4916.85	-23.97	23.86	-2.34	0.25	23.98	354.41	500069.22	759096.66	N 32.372787	W 103.627996	
5011.00	0.03	338.53	5010.85	-23.98	23.87	-2.38	0.06	23.99	354.30	500069.23	759096.62	N 32.372787	W 103.627996	
5106.00	0.05	286.39	5105.85	-24.02	23.90	-2.43	0.04	24.03	354.20	500069.26	759096.57	N 32.372787	W 103.627997	
5200.01	0.30	519.05	5199.85	-24.04	23.92	-2.45	0.05	24.05	354.09	500069.28	759096.54	N 32.372787	W 103.627997	
5295.00	0.05	331.49	5294.85	-24.09	23.96	-2.50	0.04	24.09	354.05	500069.32	759096.50	N 32.372787	W 103.627997	
5389.00	0.18	34.18	5388.85	-24.24	24.12	-2.44	0.17	24.24	354.23	500069.48	759096.56	N 32.372788	W 103.627997	
5484.00	0.38	320.38	5483.85	-24.62	24.49	-2.55	0.39	24.62	354.05	500069.85	759096.45	N 32.372789	W 103.627997	
5673.00	1.45	232.98	5672.83	-23.95	23.53	-4.86	0.78	24.03	348.33	500068.89	759094.14	N 32.372786	W 103.628004	
5768.00	3.64	186.94	5767.74	-20.42	19.81	-6.19	2.98	20.76	342.66	500065.17	759092.81	N 32.372776	W 103.628009	
5862.00	5.11	190.10	5861.46	-13.53	12.73	-7.28	1.58	14.66	330.23	500058.09	759091.72	N 32.372756	W 103.628013	
5955.00	6.07	180.58	5954.02	-4.70	3.73	-8.06	1.43	8.88	294.87	500049.09	759090.94	N 32.372732	W 103.628015	
5995.00	6.32	181.11	5993.78	-0.42	-0.58	-8.12	0.64	8.14	265.91	500044.78	759090.88	N 32.372720	W 103.628016	
6090.00	7.52	173.56	6088.09	-11.99	-11.99	-7.53	1.58	14.15	212.12	500033.37	759091.47	N 32.372689	W 103.628014	
6184.00	9.20	164.49	6181.09	-20.57	-20.57	-8.90	2.50	15.80	150.78	500020.02	759090.98	N 32.372654	W 103.628015	
6279.00	10.76	152.47	6274.66	-40.54	-40.54	-1.31	1.73	40.55	178.15	500004.84	759100.31	N 32.372610	W 103.627986	
6373.00	12.48	142.92	6366.74	57.40	-56.41	11.49	2.74	57.57	168.49	499988.95	759110.49	N 32.372566	W 103.627953	
6467.00	13.37	140.35	6458.36	75.35	-72.88	24.55	1.13	76.91	161.39	499972.48	759123.55	N 32.372521	W 103.627911	
6562.00	13.89	141.89	6550.69	94.37	-90.31	38.59	0.67	98.21	156.86	499955.05	759137.59	N 32.372472	W 103.627866	
6657.00	16.62	141.71	6642.33	115.76	-109.95	54.05	2.87	122.52	153.82	499935.41	759153.05	N 32.372418	W 103.627817	
6751.00	17.21	141.51	6732.26	139.12	-131.39	71.04	0.63	149.36	151.60	499913.98	759170.03	N 32.372359	W 103.627762	
6845.00	17.85	141.87	6821.90	163.33	-153.61									

Comments	MD (ft)	Incl (°)	Azim Grid (°)	TVD (ft)	VSEC (ft)	NS (ft)	EW (ft)	DLS (ft/100ft)	Closure (ft)	Closure Azimuth (°)	Northing (ftUS)	Easting (ftUS)	Latitude (N/S °)	Longitude (E/W °)
Actual KOP	8697.00	15.67	97.70	8567.58	654.02	-597.65	495.63	1.70	776.43	140.33	499447.73	759594.61	N 32.371070	W 103.626397
	8791.00	16.04	92.81	8658.00	659.48	-599.99	521.19	0.77	794.74	139.02	499445.40	759620.17	N 32.371063	W 103.626314
	8885.00	15.99	92.92	8748.36	663.95	-601.28	547.00	0.80	812.92	137.70	499444.10	759646.07	N 32.371059	W 103.626300
	8980.00	16.19	92.17	8839.63	668.34	-602.45	573.39	0.30	831.70	136.42	499442.93	759672.37	N 32.371055	W 103.626145
	9074.00	15.69	92.87	8930.02	672.63	-603.58	599.18	0.57	850.49	135.21	499441.80	759698.16	N 32.371052	W 103.626062
	9168.00	15.70	93.69	9020.52	677.20	-605.04	624.57	0.24	869.57	134.09	499440.35	759723.54	N 32.371047	W 103.625979
	9263.00	15.63	92.65	9111.99	681.75	-606.46	650.18	0.30	889.11	133.01	499438.93	759749.15	N 32.371043	W 103.625896
	9357.00	15.56	93.26	9202.53	686.14	-607.76	675.41	0.19	908.60	131.98	499437.62	759774.39	N 32.371039	W 103.625815
	9452.00	15.51	92.61	9294.06	690.56	-609.06	700.82	0.19	928.50	130.99	499436.32	759799.80	N 32.371035	W 103.625732
	9546.00	15.60	93.00	9384.61	694.88	-610.30	726.00	0.15	948.44	130.05	499435.09	759824.97	N 32.371031	W 103.625651
	9641.00	15.41	94.53	9476.16	699.64	-611.96	751.34	0.47	969.02	129.16	499433.42	759850.31	N 32.371026	W 103.625569
	9735.00	15.47	95.35	9566.76	704.85	-614.12	776.27	0.24	989.82	128.35	499431.27	759875.24	N 32.371019	W 103.625488
	9830.00	15.86	94.67	9658.24	710.21	-616.36	801.82	0.45	1011.34	127.55	499429.03	759900.79	N 32.371013	W 103.625406
	9924.00	13.18	93.67	9749.22	714.81	-618.09	825.32	2.86	1031.11	126.83	499427.30	759924.29	N 32.371008	W 103.625329
	10018.00	12.99	95.89	9840.78	719.18	-619.86	846.53	0.57	1049.21	126.21	499425.53	759945.49	N 32.371002	W 103.625261
	10113.00	12.74	94.11	9933.40	723.60	-621.70	867.60	0.49	1067.35	125.62	499423.68	759966.56	N 32.370997	W 103.625193
	10207.00	12.72	95.23	10025.09	727.81	-623.39	888.24	0.26	1085.17	125.06	499421.99	759987.21	N 32.370992	W 103.625126
	10302.00	12.62	96.52	10117.78	732.47	-625.52	908.97	0.32	1103.40	124.53	499419.86	760007.93	N 32.370986	W 103.625059
	10396.00	11.99	94.70	10209.62	736.87	-627.49	928.90	0.79	1120.98	124.04	499417.90	760027.86	N 32.370980	W 103.624994
	10491.00	12.09	95.19	10302.53	740.99	-629.20	948.64	0.15	1138.34	123.55	499416.19	760047.61	N 32.370975	W 103.624930
	10585.00	12.14	94.00	10394.43	744.98	-630.78	968.31	0.27	1155.64	123.08	499414.61	760067.27	N 32.370970	W 103.624867
	10680.00	11.98	93.07	10487.34	749.63	-632.00	988.12	0.26	1172.95	122.60	499413.38	760087.08	N 32.370966	W 103.624803
	10774.00	11.77	94.66	10579.33	752.29	-633.30	1007.41	0.41	1189.94	122.16	499412.08	760106.38	N 32.370962	W 103.624740
	10868.00	11.80	96.43	10671.34	756.48	-635.16	1026.52	0.39	1207.13	121.75	499410.23	760125.48	N 32.370957	W 103.624678
	10963.00	11.38	95.25	10764.41	760.74	-637.10	1045.51	0.51	1224.33	121.36	499408.28	760144.47	N 32.370951	W 103.624617
	11057.00	11.23	94.54	10856.58	764.56	-638.68	1063.87	0.22	1240.85	120.98	499406.71	760162.82	N 32.370947	W 103.624557
	11151.00	11.10	95.28	10948.80	768.33	-640.23	1082.00	0.21	1257.23	120.61	499405.15	760180.96	N 32.370942	W 103.624499
	11245.00	11.03	95.81	11041.06	772.27	-641.98	1099.96	0.13	1273.59	120.27	499403.41	760198.91	N 32.370937	W 103.624441
	11339.00	10.93	96.90	11133.34	776.42	-643.96	1117.75	0.25	1289.98	119.95	499401.43	760216.71	N 32.370931	W 103.624383
	11434.00	11.39	96.74	11226.54	780.83	-646.14	1136.01	0.49	1306.91	119.63	499399.24	760234.96	N 32.370925	W 103.624324
	11528.00	10.43	97.61	11318.84	785.20	-648.36	1153.66	1.04	1323.36	119.34	499397.03	760252.61	N 32.370918	W 103.624267
	11622.00	9.35	106.05	11411.45	790.35	-651.59	1169.43	1.92	1338.71	119.13	499393.79	760268.39	N 32.370909	W 103.624216
	11673.00	9.84	109.53	11461.73	793.93	-654.20	1177.52	1.49	1347.04	119.06	499391.19	760278.47	N 32.370902	W 103.624180
	11708.00	9.51	108.30	11496.24	796.50	-656.10	1183.08	1.11	1352.83	119.01	499389.28	760282.04	N 32.370897	W 103.624172
	11802.00	9.76	108.46	11588.91	803.26	-661.07	1198.01	0.27	1368.30	118.89	499384.32	760296.97	N 32.370883	W 103.624123
	11831.00	10.10	125.49	11617.48	806.04	-663.32	1202.42	10.15	1373.24	118.88	499382.07	760301.37	N 32.370876	W 103.624109
	11896.00	13.39	154.16	11681.17	817.03	-673.41	1210.34	10.15	1385.07	119.09	499371.97	760309.30	N 32.370848	W 103.624084
	11991.00	22.08	171.78	11771.63	845.37	-701.06	1217.71	10.65	1405.10	119.93	499344.33	760316.66	N 32.370772	W 103.624060
	12085.00	32.03	171.26	11855.23	888.06	-743.29	1224.04	10.59	1432.04	121.27	499302.10	760322.99	N 32.370656	W 103.624041
	12179.00	39.36	163.59	11931.56	942.49	-796.62	1236.27	9.12	1470.70	122.80	499248.77	760335.22	N 32.370509	W 103.624002
12250.13	43.23	161.35	11985.00	988.63	-841.36	1250.44	5.82	1507.14	123.93	499204.44	760349.39	N 32.370386	W 103.623957	
12273.00	44.48	160.70	12001.49	1004.13	-856.34	1255.99	5.92	1519.81	124.59	499189.06	760354.54	N 32.370345	W 103.623945	
12368.00	51.17	161.06	12065.23	1072.94	-922.82	1276.83	7.05	1576.86	125.82	499122.57	760377.58	N 32.370162	W 103.623888	
12462.00	59.68	163.46	12118.53	1148.93	-996.49	1302.11	9.29	1639.66	127.43	499048.91	760401.06	N 32.369959	W 103.623793	
FTP / 100ft FNL Cross	12526.00	65.42	165.12	12148.03	1205.06	-1051.14	1317.46	9.25	1685.40	128.98	498984.26	760416.40	N 32.369808	W 103.623745
Wolfcamp Intersection	12556.00	68.11	165.85	12159.86	1232.39	-1077.82	1324.36	9.25	1707.52	129.14	498967.58	760423.31	N 32.369735	W 103.623723
	12649.00	76.82	167.75	12187.86	1320.47	-1164.08	1344.56	9.57	1778.46	130.89	498881.32	760443.50	N 32.369497	W 103.623660
	12744.00	87.00	170.09	12201.21	1414.17	-1256.26	1362.58	10.99	1853.33	132.68	498789.15	760461.53	N 32.369244	W 103.623603
	12838.00	89.49	172.37	12204.09	1508.07	-1349.10	1376.90	3.59	1927.68	134.42	498696.31	760475.85	N 32.368988	W 103.623559
	12932.00	89.53	178.43	12204.90	1601.93	-1442.75	1384.44	6.45	1999.55	136.18	498602.66	760483.39	N 32.368731	W 103.623536
	13026.00	87.12	183.03	12207.64	1694.99	-1536.67	1383.25	5.52	2067.54	138.01	498508.75	760482.19	N 32.368473	W 103.623542
	13120.00	87.26	184.30	12212.25	1787.24	-1630.37	1377.24	1.36	2134.22	139.81	498415.06	760476.19	N 32.368215	W 103.623564
	13215.00	88.26	183.41	12215.97	1880.45	-1725.08	1370.86	1.41	2203.44	141.53	498320.35	760469.81	N 32.367955	W 103.623586
	13309.00	87.76	182.54	12219.23	1972.95	-1818.89	1365.99	1.07	2274.71	143.09	498226.54	760464.93	N 32.367697	W 103.623604
	13404.00	87.27	182.21	12223.35	2066.58	-1913.72	1362.05	0.62	2348.94	144.56	498131.71	760461.00	N 32.367437	W 103.623619
	13498.00	87.46	182.84	12227.67	2159.17	-2007.53	1357.92	0.70	2423.66	145.93	498037.91	760456.86	N 32.367179	W 103.623634
	13592.00	87.45	185.21	12231.85	2251.32	-2101.20	1351.33	2.52	2498.22	147.25	497944.24	760450.27	N 32.366922	

Comments	MD (ft)	Incl (°)	Azim Grid (°)	TVD (ft)	VSEC (ft)	NS (ft)	EW (ft)	DLS (¹ /100ft)	Closure (ft)	Closure Azimuth (°)	Northing (ftUS)	Easting (ftUS)	Latitude (N/S °)	Longitude (E/W °)
	19711.00	87.94	175.06	12306.67	8318.49	-8208.61	1400.55	1.86	8327.23	170.32	491837.07	760499.49	N 32.350134	W 103.623630
	19806.00	86.98	175.16	12310.88	8413.33	-8303.17	1408.64	1.02	8421.81	170.37	491742.51	760507.58	N 32.349874	W 103.623657
	19899.00	88.74	175.64	12314.35	8506.18	-8395.80	1416.09	1.96	8514.38	170.43	491649.89	760515.03	N 32.349620	W 103.623583
	19993.00	86.63	177.15	12318.15	8599.92	-8489.53	1421.99	2.76	8607.80	170.49	491556.16	760520.94	N 32.349362	W 103.623566
	20088.00	86.21	178.71	12324.08	8694.37	-8584.28	1425.42	1.70	8701.82	170.57	491461.41	760524.36	N 32.349101	W 103.623557
	20182.00	86.22	181.05	12330.29	8787.48	-8678.06	1425.62	2.48	8794.38	170.67	491367.63	760524.56	N 32.348844	W 103.623558
	20276.00	86.92	181.56	12335.91	8880.31	-8771.87	1423.48	0.92	8886.62	170.78	491273.83	760522.42	N 32.348586	W 103.623567
	20370.00	86.22	181.49	12341.53	8973.09	-8865.67	1420.98	0.75	8978.82	170.89	491180.03	760519.93	N 32.348328	W 103.623577
	20464.00	87.37	181.47	12346.79	9065.90	-8959.49	1418.56	1.22	9071.09	171.00	491086.22	760517.50	N 32.348070	W 103.623587
	20558.00	84.28	181.26	12353.63	9158.63	-9053.20	1416.32	3.29	9163.32	171.11	490992.51	760515.27	N 32.347813	W 103.623597
	20652.00	82.64	181.11	12364.34	9251.05	-9146.57	1414.39	1.75	9255.28	171.21	490899.15	760513.34	N 32.347558	W 103.623605
	20746.00	81.54	181.47	12377.27	9343.17	-9239.65	1412.30	1.23	9346.96	171.31	490806.07	760511.24	N 32.347300	W 103.623614
	20836.00	84.16	181.64	12386.47	9431.45	-9328.91	1409.87	2.92	9434.84	171.41	490716.81	760508.82	N 32.347055	W 103.623623
	20930.00	87.70	182.00	12395.15	9524.08	-9422.61	1406.90	3.79	9527.06	171.51	490623.12	760505.84	N 32.346797	W 103.623635
	21024.00	87.82	181.61	12398.82	9616.88	-9516.49	1403.94	0.43	9619.49	171.61	490529.24	760502.88	N 32.346540	W 103.623647
	21118.00	88.75	181.64	12401.63	9709.76	-9610.41	1401.27	0.99	9712.03	171.70	490435.32	760500.22	N 32.346281	W 103.623657
	21212.00	88.79	180.29	12403.65	9802.82	-9704.37	1399.69	1.44	9804.79	171.79	490341.36	760498.64	N 32.346023	W 103.623664
	21306.00	87.64	180.21	12406.58	9896.01	-9798.32	1399.28	1.23	9897.73	171.87	490247.42	760498.23	N 32.345765	W 103.623668
	21400.00	87.43	179.28	12410.62	9989.26	-9892.23	1399.70	1.01	9990.77	171.95	490153.51	760498.64	N 32.345507	W 103.623668
	21494.00	87.59	180.11	12414.71	10082.52	-9986.14	1400.20	0.90	10083.83	172.02	490059.60	760499.14	N 32.345249	W 103.623669
	21588.00	87.90	179.79	12418.40	10175.74	-10080.07	1400.28	0.47	10176.86	172.09	489965.68	760499.23	N 32.344991	W 103.623671
	21682.00	87.61	180.21	12422.09	10268.96	-10174.00	1400.28	0.54	10269.91	172.16	489871.76	760499.23	N 32.344732	W 103.623673
	21776.00	87.30	179.93	12426.26	10362.14	-10267.90	1400.16	0.44	10362.93	172.23	489777.85	760499.11	N 32.344474	W 103.623675
	21871.00	87.62	179.65	12430.47	10456.37	-10362.81	1400.51	0.45	10457.02	172.30	489682.95	760499.46	N 32.344213	W 103.623676
	21965.00	87.36	179.11	12434.59	10549.69	-10456.71	1401.53	0.64	10550.22	172.37	489589.05	760500.47	N 32.343955	W 103.623675
	22059.00	87.30	179.15	12438.97	10643.04	-10550.60	1402.95	0.08	10643.47	172.43	489495.17	760501.90	N 32.343697	W 103.623672
	22153.00	87.39	178.73	12443.32	10736.42	-10644.48	1404.69	0.46	10736.77	172.48	489401.29	760503.64	N 32.343439	W 103.623668
	22247.00	86.95	179.33	12447.96	10829.78	-10738.35	1406.28	0.79	10830.05	172.54	489307.42	760505.23	N 32.343181	W 103.623665
	22341.00	87.23	179.57	12452.73	10923.05	-10832.23	1407.18	0.39	10923.25	172.60	489213.55	760506.13	N 32.342923	W 103.623664
	22435.00	87.14	177.93	12457.35	11016.45	-10926.09	1409.23	1.75	11016.60	172.65	489119.69	760508.18	N 32.342665	W 103.623660
	22529.00	87.41	177.61	12461.82	11110.01	-11019.91	1412.88	0.45	11110.12	172.69	489025.87	760511.83	N 32.342407	W 103.623650
	22624.00	87.35	179.33	12466.16	11204.47	-11114.78	1415.42	1.81	11204.54	172.74	488931.01	760514.36	N 32.342146	W 103.623644
	22718.00	87.03	180.33	12470.77	11297.68	-11208.66	1415.70	1.12	11297.71	172.80	488837.13	760514.64	N 32.341888	W 103.623645
	22812.00	86.97	180.20	12475.69	11390.78	-11302.53	1415.26	0.15	11390.79	172.86	488743.27	760514.21	N 32.341630	W 103.623648
	22906.00	87.32	180.29	12480.37	11483.90	-11396.41	1414.86	0.38	11483.90	172.92	488649.39	760513.81	N 32.341372	W 103.623652
LTP / 100ft FSL Cross	22921.00	87.49	180.59	12481.05	11498.76	-11411.40	1414.75	2.30	11498.76	172.93	488634.40	760513.69	N 32.341331	W 103.623652
Final Survey	22948.00	87.80	181.13	12482.16	11525.48	-11438.37	1414.34	2.30	11525.48	172.95	488607.43	760513.29	N 32.341257	W 103.623654
Projection to Total Depth	22977.00	87.80	181.13	12483.27	11554.16	-11467.34	1413.77	0.00	11554.17	172.97	488578.46	760512.71	N 32.341177	W 103.623657

Survey Type: Def Survey

Survey Error Model: ISCWSA Rev 3 *** 3-D 95.000% Confidence 2.7955 sigma
Survey Program:

Description	Part	MD From (ft)	MD To (ft)	EOU Freq (ft)	Hole Size (in)	Casing Diameter (in)	Survey Tool Type	Borehole / Survey
	1	0.000	24.000	1/98.425	26.400	26.400	GVD_GC+DROP+OH-Depth Only	Stack Cats 25_36 Fed Com 34H / Oxy Stack Cats 25_36 Fed Com 34H Gyro+Corrected MWD to Stack Cats 25_36 Fed Com 34H /
	1	24.000	24.000	Act Stns	26.400	26.400	GVD_GC+DROP+OH-Depth Only	Oxy Stack Cats 25_36 Fed Com 34H Gyro+Corrected MWD to Stack Cats 25_36 Fed Com 34H /
	1	24.000	1054.000	Act Stns	26.400	26.400	GVD_GC+DROP+OH	Oxy Stack Cats 25_36 Fed Com Stack Cats 25_36 Fed Com 34H /
	1	1054.000	22977.000	Act Stns	26.400	26.400	A010Mb_MWD+IFR1+SAG-MS	Oxy Stack Cats 25_36 Fed Com 34H Gyro+Corrected MWD to

Intent ☐ As Drilled ☐

API #		
Operator Name:	Property Name:	Well Number

Kick Off Point (KOP)

UL	Section	Township	Range	Lot	Feet	From N/S	Feet	From E/W	County
Latitude					Longitude				NAD

First Take Point (FTP)

UL	Section	Township	Range	Lot	Feet	From N/S	Feet	From E/W	County
Latitude					Longitude				NAD

Last Take Point (LTP)

UL	Section	Township	Range	Lot	Feet	From N/S	Feet	From E/W	County
Latitude					Longitude				NAD

Is this well the defining well for the Horizontal Spacing Unit? ☐Is this well an infill well? ☐

If infill is yes please provide API if available, Operator Name and well number for Defining well for Horizontal Spacing Unit.

API #		
Operator Name:	Property Name:	Well Number

KZ 06/29/2018

Well Name: STACK CATS 25-36 FEDERAL COM	Well Location: T22S / R32E / SEC 24 / SWSE / 32.372721 / -103.627989	County or Parish/State: LEA / NM
Well Number: 34H	Type of Well: OIL WELL	Allottee or Tribe Name:
Lease Number: NMNM002379	Unit or CA Name:	Unit or CA Number:
US Well Number: 3002550952	Well Status: Producing Oil Well	Operator: OXY USA INCORPORATED

Subsequent Report

Sundry ID: 2745470

Type of Submission: Subsequent Report	Type of Action: Workover Operations
Date Sundry Submitted: 08/10/2023	Time Sundry Submitted: 08:43
Date Operation Actually Began: 06/22/2023	

Actual Procedure: RUPU 06/22/23, RIH & clean out to PBTD @ 22932', pressure test casing to 6000# for 30 min, good test. RIH & perf @ 12569-22836' Total 1251 holes. Frac in 41 stages w/ 323750BBL Produced Water + 107594BBL Brackish Water (> 1,000 mg/l TDS and 10,000 mg/l TDS) w/ 30863311# sand, RD NexTier 07/11/23. Well ready to produce 07/17/23. OXY USA Inc. requests a tubing exception while continuing to flow back this well. The estimated date of tubing install is 11/30/2023.

Received by OCD: 10/10/2023 3:23:54 PM

Well Name: STACK CATS 25-36
FEDERAL COM

Well Location: T22S / R32E / SEC 24 /
SWSE / 32.372721 / -103.627989

County or Parish/State: LEA /
NM

Well Number: 34H

Type of Well: OIL WELL

Allottee or Tribe Name:

Lease Number: NMNM002379

Unit or CA Name:

Unit or CA Number:

US Well Number: 3002550952

Well Status: Producing Oil Well

Operator: OXY USA
INCORPORATED

Operator

I certify that the foregoing is true and correct. Title 18 U.S.C. Section 1001 and Title 43 U.S.C. Section 1212, make it a crime for any person knowingly and willfully to make to any department or agency of the United States any false, fictitious or fraudulent statements or representations as to any matter within its jurisdiction. Electronic submission of Sundry Notices through this system satisfies regulations requiring a

Operator Electronic Signature: JANA MENDIOLA

Signed on: AUG 10, 2023 08:43 AM

Name: OXY USA INCORPORATED

Title: Regulatory Coordinator

Street Address: PO BOX 50250

City: Midland

State: TX

Phone: (432) 685-5936

Email address: Janalyn_mendiola@oxy.com

Field

Representative Name:

Street Address:

City:

State:

Zip:

Phone:

Email address:

BLM Point of Contact

BLM POC Name: JONATHON W SHEPARD

BLM POC Title: Petroleum Engineer

BLM POC Phone: 5752345972

BLM POC Email Address: jshepard@blm.gov

Disposition: Accepted

Disposition Date: 08/11/2023

Signature: Jonathon Shepard

Submit To Appropriate District Office Two Copies <u>District I</u> 1625 N. French Dr., Hobbs, NM 88240 <u>District II</u> 811 S. First St., Artesia, NM 88210 <u>District III</u> 1000 Rio Brazos Rd., Aztec, NM 87410 <u>District IV</u> 1220 S. St. Francis Dr., Santa Fe, NM 87505		State of New Mexico Energy, Minerals and Natural Resources Oil Conservation Division 1220 South St. Francis Dr. Santa Fe, NM 87505			Form C-105 Revised April 3, 2017					
WELL COMPLETION OR RECOMPLETION REPORT AND LOG							1. WELL API NO. 30-025-50952			
4. Reason for filing: ☒ COMPLETION REPORT (Fill in boxes #1 through #31 for State and Fee wells only) ☐ C-144 CLOSURE ATTACHMENT (Fill in boxes #1 through #9, #15 Date Rig Released and #32 and/or #33; attach this and the plat to the C-144 closure report in accordance with 19.15.17.13.K NMAC)							2. Type of Lease ☐ STATE ☐ FEE ☒ FED/INDIAN			
7. Type of Completion: ☒ NEW WELL ☐ WORKOVER ☐ DEEPENING ☐ PLUGBACK ☐ DIFFERENT RESERVOIR ☐ OTHER							3. State Oil & Gas Lease No.			
8. Name of Operator: OXY USA INC.						9. OGRID: 16696				
10. Address of Operator: P.O. BOX 50250 MIDLAND, TX 79710						11. Pool name or Wildcat WC-025 G-09 S223332A, UPR WOLFCAMP				
12. Location	Unit Ltr	Section	Township	Range	Lot	Feet from the	N/S Line	Feet from the	E/W Line	County
Surface:	O	24	22S	32E		966	SOUTH	2530	EAST	LEA
BH:	P	36	22S	32E		44	SOUTH	1199	EAST	LEA
13. Date Spudded 1/30/23	14. Date T.D. Reached 4/8/2023	15. Date Rig Released 4/10/2023			16. Date Completed (Ready to Produce) 7/17/2023			17. Elevations (DF and RKB, RT, GR, etc.) 3755' GL		
18. Total Measured Depth of Well 22977'M 12483'V			19. Plug Back Measured Depth 22932'M 12481'V			20. Was Directional Survey Made? YES		21. Type Electric and Other Logs Run CBL		
22. Producing Interval(s), of this completion - Top, Bottom, Name 12569-22836' Wolfcamp										
23. CASING RECORD (Report all strings set in well)										
CASING SIZE		WEIGHT LB./FT.		DEPTH SET		HOLE SIZE		CEMENTING RECORD		AMOUNT PULLED
10.75" J55		45.5		1092'		14.75"		1195sx-surf circ		
7.625" HCL80		26.4		11685'		9.875"		1938sx-surf		
5.5" P110		20		22957'		6.75"		869sx-TOC@10924'		
24. LINER RECORD										
SIZE	TOP	BOTTOM		SACKS CEMENT	SCREEN		25. TUBING RECORD			
							SIZE	DEPTH SET		PACKER SET
26. Perforation record (interval, size, and number) 12569-22836' Total 1251 holes, Hole Size=0.42						27. ACID, SHOT, FRACTURE, CEMENT, SQUEEZE, ETC.				
						DEPTH INTERVAL		AMOUNT AND KIND MATERIAL USED		
						12569-22836'		323750BBL Produced Water + 107594BBL Brackish Water (> 1,000 mg/l TDS and 10,000 mg/l TDS) w/ 30863311# sand		
28. PRODUCTION										
Date First Production		Production Method (Flowing, gas lift, pumping - Size and type pump)				Well Status (Prod. or Shut-in)				
07/21/2023		FLOWING				Prod.				
Date of Test	Hours Tested	Choke Size	Prod'n For	Oil - Bbl	Gas - MCF	Water - Bbl.	Gas - Oil Ratio			
07/26/2023	24 hrs.	66/128	Test Period	3879	6060	5575	1562			
Flow Tubing Press.	Casing Pressure	Calculated 24-Hour Rate	Oil - Bbl.	Gas - MCF	Water - Bbl.	Oil Gravity - API - (Corr.)				
	1928		3879	6060	5575					
29. Disposition of Gas (Sold, used for fuel, vented, etc.) SOLD							30. Test Witnessed By			
31. List Attachments WBD										
32. If a temporary pit was used at the well, attach a plat with the location of the temporary pit.							33. Rig Release Date:			
34. If an on-site burial was used at the well, report the exact location of the on-site burial:										
Latitude _____ Longitude _____ NAD83										
I hereby certify that the information shown on both sides of this form is true and complete to the best of my knowledge and belief										
Printed										
Signature: <i>Jana Mendiola</i>		Name: <u>Jana Mendiola</u>		Title: <u>Sr. Regulatory Analyst</u>		Date: <u>09/21/2023</u>				
E-mail Address: <u>janalyn_mendiola@oxy.com</u>										

This form is to be filed with the appropriate District Office of the Division not later than 20 days after the completion of any newly-drilled or deepened well and not later than 60 days after completion of closure. When submitted as a completion report, this shall be accompanied by one copy of all electrical and radio-activity logs run on the well and a summary of all special tests conducted, including drill stem tests. All depths reported shall be measured depths. In the case of directionally drilled wells, true vertical depths shall also be reported. For multiple completions, items 11, 12 and 26-31 shall be reported for each zone.

Southeastern New Mexico		Northwestern New Mexico	
T. Rustler 1041'	T. Bell Canyon 4931'	T. Ojo Alamo	T. Penn A"
T. Salado 1444'	T. Strawn	T. Kirtland	T. Penn. "B"
T. Castile 2232'	T. Atoka	T. Fruitland	T. Penn. "C"
T. Delaware 4921'	T. Miss	T. Pictured Cliffs	T. Penn. "D"
T. Cherry Canyon 5830'	T. Devonian	T. Cliff House	T. Leadville
T. Brushy Canyon 7060'	T. Silurian	T. Menefee	T. Madison
T. Grayburg	T. Montoya	T. Point Lookout	T. Elbert
T. San Andres	T. Simpson	T. Mancos	T. McCracken
T. Glorieta	T. McKee	T. Gallup	T. Ignacio Otzte
T. Paddock	T. Ellenburger	Base Greenhorn	T. Granite
T. Blinebry	T. Gr. Wash	T. Dakota	
T. Tubb	T. Delaware Sand	T. Morrison	
T. Drinkard	T. Bone Spring 8855'	T. Todilto	
T. Abo	T. 1 st Bone Spring 10046'	T. Entrada	
T. Wolfcamp 12248'	T. 2 nd Bone Spring 10750'	T. Wingate	
T. Penn	T. 3 rd Bone Spring 11854'	T. Chinle	
T. Cisco (Bough C)	T.	T. Permian	

No. 1, from.....to.....
No. 2, from.....to.....
No. 3, from.....to.....
No. 4, from.....to.....

Include data on rate of water inflow and elevation to which water rose in hole.


No. 1, from.....to.....feet.....
 No. 2, from.....to.....feet.....
 No. 3, from.....to.....feet.....

LITHOLOGY RECORD (Attach additional sheet if necessary)

From	To	Thickness In Feet	Lithology

From To Thickness In Feet Lithology

OXY USA Inc.
STACK CATS 25-36 FEDERAL COM 34H
API No. 30-025-50952

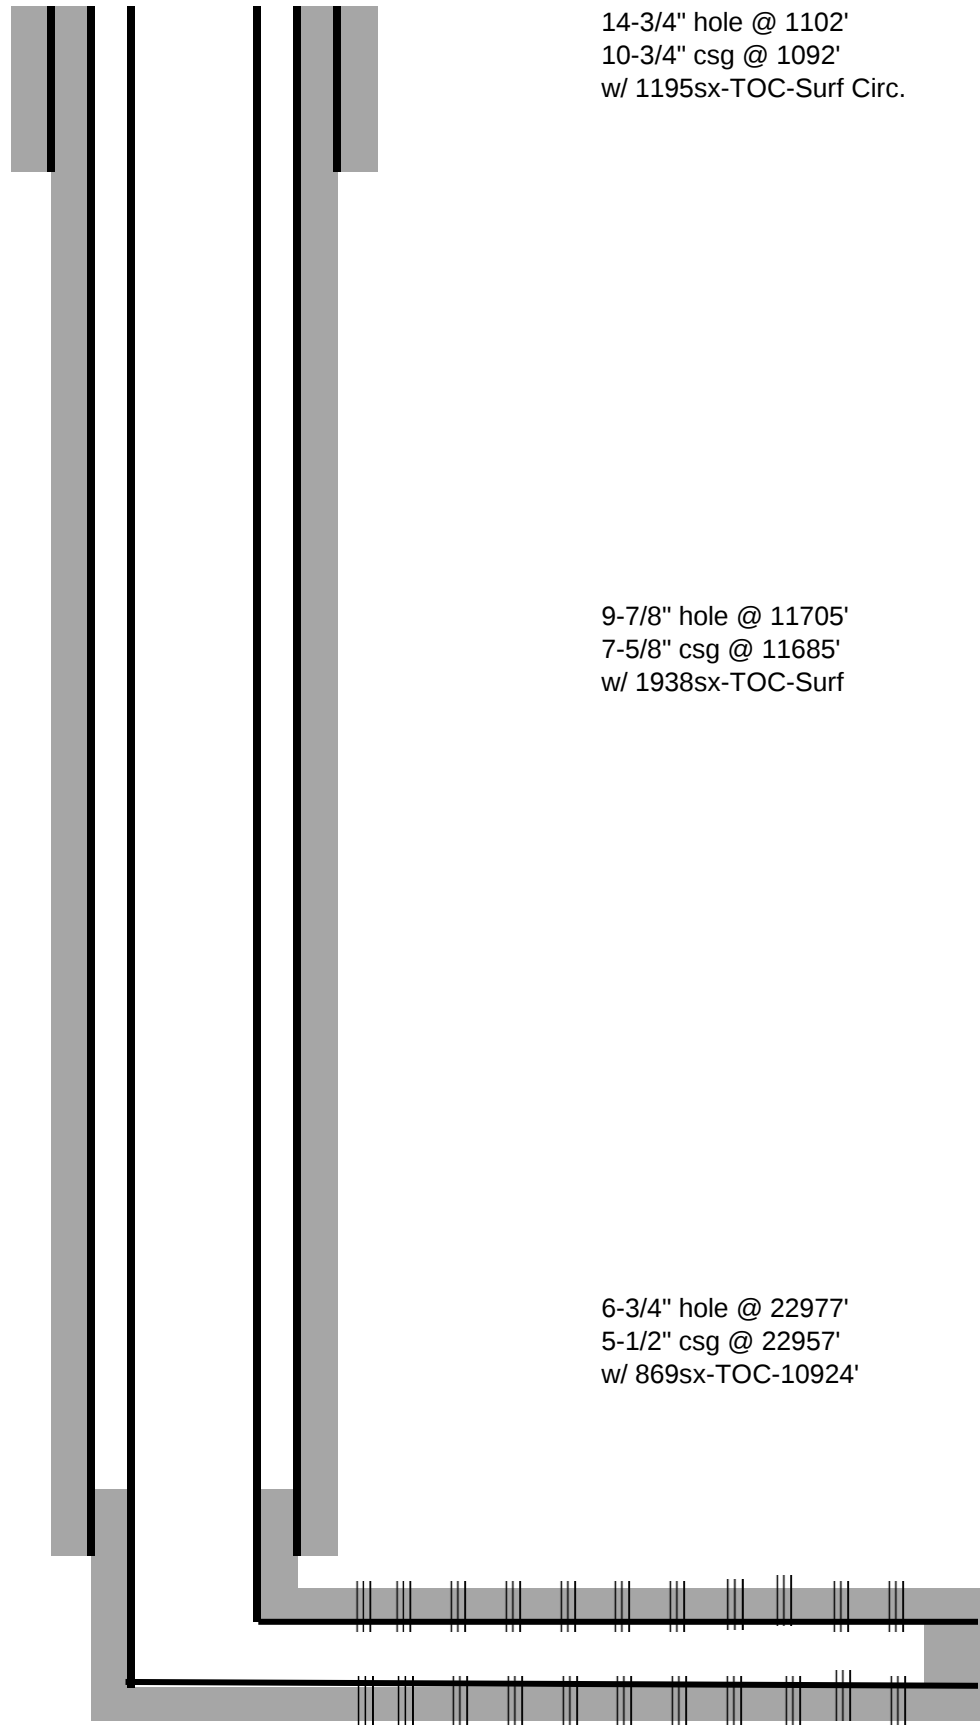

Perfs @ 12569-22836'

TD- 22977'M 12483'V

District I
1625 N. French Dr., Hobbs, NM 88240
Phone:(575) 393-6161 Fax:(575) 393-0720
District II
811 S. First St., Artesia, NM 88210
Phone:(575) 748-1283 Fax:(575) 748-9720
District III
1000 Rio Brazos Rd., Aztec, NM 87410
Phone:(505) 334-6178 Fax:(505) 334-6170
District IV
1220 S. St Francis Dr., Santa Fe, NM 87505
Phone:(505) 476-3470 Fax:(505) 476-3462

State of New Mexico
Energy, Minerals and Natural Resources
Oil Conservation Division
1220 S. St Francis Dr.
Santa Fe, NM 87505

ACKNOWLEDGMENTS

Action 274358

ACKNOWLEDGMENTS

Operator: OXY USA INC P.O. Box 4294 Houston, TX 772104294	OGRID: 16696
	Action Number: 274358
	Action Type: [C-104] Completion Packet (C-104C)

ACKNOWLEDGMENTS

☒	I hereby certify that the required Water Use Report has been, or will be, submitted for this wells completion.
☒	I hereby certify that the required FracFocus disclosure has been, or will be, submitted for this wells completion.

District I
1625 N. French Dr., Hobbs, NM 88240
Phone:(575) 393-6161 Fax:(575) 393-0720
District II
811 S. First St., Artesia, NM 88210
Phone:(575) 748-1283 Fax:(575) 748-9720
District III
1000 Rio Brazos Rd., Aztec, NM 87410
Phone:(505) 334-6178 Fax:(505) 334-6170
District IV
1220 S. St Francis Dr., Santa Fe, NM 87505
Phone:(505) 476-3470 Fax:(505) 476-3462

State of New Mexico
Energy, Minerals and Natural Resources
Oil Conservation Division
1220 S. St Francis Dr.
Santa Fe, NM 87505

CONDITIONS

Action 274358

CONDITIONS

Operator: OXY USA INC P.O. Box 4294 Houston, TX 772104294	OGRID: 16696
	Action Number: 274358
	Action Type: [C-104] Completion Packet (C-104C)

CONDITIONS

Created By	Condition	Condition Date
plmartinez	File 3160-4 Completion Report within 10 days to NMOCD after BLM approval.	10/11/2023
plmartinez	Submit the CBL Well Log to OCD Permitting as [UF-WL] EP Well Log Submission.	10/11/2023