

Form 3160-3
(June 2015)FORM APPROVED
OMB No. 1004-0137
Expires: January 31, 2018

UNITED STATES
DEPARTMENT OF THE INTERIOR
BUREAU OF LAND MANAGEMENT
APPLICATION FOR PERMIT TO DRILL OR REENTER

1a. Type of work: ☐ DRILL ☐ REENTER 1b. Type of Well: ☐ Oil Well ☐ Gas Well ☐ Other 1c. Type of Completion: ☐ Hydraulic Fracturing ☐ Single Zone ☐ Multiple Zone		5. Lease Serial No. 6. If Indian, Allottee or Tribe Name 7. If Unit or CA Agreement, Name and No. 8. Lease Name and Well No.
2. Name of Operator		9. API Well No.
3a. Address	3b. Phone No. (include area code)	10. Field and Pool, or Exploratory
4. Location of Well (Report location clearly and in accordance with any State requirements. *) At surface At proposed prod. zone		11. Sec., T. R. M. or Blk. and Survey or Area
14. Distance in miles and direction from nearest town or post office*		12. County or Parish 13. State
15. Distance from proposed* location to nearest property or lease line, ft. (Also to nearest drig. unit line, if any)	16. No of acres in lease	17. Spacing Unit dedicated to this well
18. Distance from proposed location* to nearest well, drilling, completed, applied for, on this lease, ft.	19. Proposed Depth	20. BLM/BIA Bond No. in file
21. Elevations (Show whether DF, KDB, RT, GL, etc.)	22. Approximate date work will start*	23. Estimated duration
24. Attachments		

The following, completed in accordance with the requirements of Onshore Oil and Gas Order No. 1, and the Hydraulic Fracturing rule per 43 CFR 3162.3-3 (as applicable)

- | | |
|---|---|
| 1. Well plat certified by a registered surveyor.
2. A Drilling Plan.
3. A Surface Use Plan (if the location is on National Forest System Lands, the SUPO must be filed with the appropriate Forest Service Office). | 4. Bond to cover the operations unless covered by an existing bond on file (see Item 20 above).
5. Operator certification.
6. Such other site specific information and/or plans as may be requested by the BLM. |
|---|---|

25. Signature	Name (Printed/Typed)	Date
Title		
Approved by (Signature)	Name (Printed/Typed)	Date
Title		
Office		

Application approval does not warrant or certify that the applicant holds legal or equitable title to those rights in the subject lease which would entitle the applicant to conduct operations thereon.
 Conditions of approval, if any, are attached.

Title 18 U.S.C. Section 1001 and Title 43 U.S.C. Section 1212, make it a crime for any person knowingly and willfully to make to any department or agency of the United States any false, fictitious or fraudulent statements or representations as to any matter within its jurisdiction.

(Continued on page 2)

*(Instructions on page 2)



Additional Operator Remarks

Location of Well

0. SHL: SESE / 455 FSL / 516 FEL / TWSP: 24S / RANGE: 30E / SECTION: 14 / LAT: 32.21189 / LONG: -103.844632 (TVD: 0 feet, MD: 0 feet)

PPP: SESE / 100 FSL / 335 FEL / TWSP: 24S / RANGE: 30E / SECTION: 14 / LAT: 32.210915 / LONG: -103.84405 (TVD: 11390 feet, MD: 11800 feet)

BHL: LOT 1 / 200 FNL / 335 FEL / TWSP: 24S / RANGE: 30E / SECTION: 2 / LAT: 32.2536 / LONG: -103.844028 (TVD: 11390 feet, MD: 27296 feet)

BLM Point of Contact

Name: Priscilla Perez

Title: Legal Instruments Examiner

Phone: (575) 234-5934

Email: pperez@blm.gov

District I

1625 N. French Dr., Hobbs, NM 88240
Phone: (575) 393-6161 Fax: (575) 393-0720

District II

811 S. First St., Artesia, NM 88210
Phone: (575) 748-1283 Fax: (575) 748-9720

District III

1000 Rio Brazos Road, Aztec, NM 87410
Phone: (505) 334-6178 Fax: (505) 334-6170

District IV

1220 S. St. Francis Dr., Santa Fe, NM 87505
Phone: (505) 476-3460 Fax: (505) 476-3462

State of New Mexico
Energy, Minerals & Natural Resources Department
OIL CONSERVATION DIVISION
1220 South St. Francis Dr.
Santa Fe, NM 87505

Form C-102

Revised August 1, 2011

Submit one copy to appropriate

District Office

☐ AMENDED REPORT

WELL LOCATION AND ACREAGE DEDICATION PLAT

¹ API Number 30-015-	² Pool Code 98220	³ Pool Name Purple Sage; Wolfcamp
⁴ Property Code	⁵ Property Name POKER LAKE UNIT 23 DTD	⁶ Well Number 178H
⁷ OGRID No. 373075	⁸ Operator Name XTO PERMIAN OPERATING, LLC	⁹ Elevation 3,441'

¹⁰ Surface Location

UL or lot no.	Section	Township	Range	Lot Idn	Feet from the	North/South line	Feet from the	East/West line	County
P	14	24 S	30 E		455	SOUTH	516	EAST	EDDY

¹¹ Bottom Hole Location If Different From Surface

UL or lot no.	Section	Township	Range	Lot Idn	Feet from the	North/South line	Feet from the	East/West line	County
1	2	24 S	30 E		200	NORTH	335	EAST	EDDY

¹² Dedicated Acres 960	¹³ Joint or Infill	¹⁴ Consolidation Code	¹⁵ Order No.
--------------------------------------	-------------------------------	----------------------------------	-------------------------

No allowable will be assigned to this completion until all interests have been consolidated or a non-standard unit has been approved by the division.

¹⁶ SHL (NAD83 NME) Y = 441,163.3 X = 692,480.6 LAT. = 32.211890 "N LONG. = 103.844632 "W FTP (NAD83 NME) Y = 440,809.4 X = 692,662.0 LAT. = 32.210915 "N LONG. = 103.844050 "W CORNER COORDINATES (NAD83 NME) <table border="0"> <tr><td>A - Y = 440,711.4 N</td><td>X = 692,997.1 E</td></tr> <tr><td>B - Y = 443,350.4 N</td><td>X = 692,993.8 E</td></tr> <tr><td>C - Y = 445,996.6 N</td><td>X = 692,990.2 E</td></tr> <tr><td>D - Y = 448,628.6 N</td><td>X = 692,970.4 E</td></tr> <tr><td>E - Y = 451,268.0 N</td><td>X = 692,950.1 E</td></tr> <tr><td>F - Y = 453,905.4 N</td><td>X = 692,941.2 E</td></tr> <tr><td>G - Y = 456,540.4 N</td><td>X = 692,932.3 E</td></tr> <tr><td>H - Y = 440,703.6 N</td><td>X = 691,657.9 E</td></tr> <tr><td>I - Y = 443,341.5 N</td><td>X = 691,655.2 E</td></tr> <tr><td>J - Y = 445,982.8 N</td><td>X = 691,652.3 E</td></tr> <tr><td>K - Y = 448,617.4 N</td><td>X = 691,633.4 E</td></tr> <tr><td>L - Y = 451,254.5 N</td><td>X = 691,614.2 E</td></tr> <tr><td>M - Y = 453,892.0 N</td><td>X = 691,604.4 E</td></tr> <tr><td>N - Y = 456,529.5 N</td><td>X = 691,594.5 E</td></tr> </table> SHL (NAD27 NME) Y = 441,104.3 X = 651,296.8 LAT. = 32.211766 "N LONG. = 103.844146 "W FTP (NAD27 NME) Y = 440,750.4 X = 651,478.2 LAT. = 32.210791 "N LONG. = 103.843564 "W CORNER COORDINATES (NAD27 NME) <table border="0"> <tr><td>A - Y = 440,652.4 N</td><td>X = 651,813.3 E</td></tr> <tr><td>B - Y = 443,291.3 N</td><td>X = 651,810.1 E</td></tr> <tr><td>C - Y = 445,937.4 N</td><td>X = 651,806.7 E</td></tr> <tr><td>D - Y = 448,569.4 N</td><td>X = 651,786.9 E</td></tr> <tr><td>E - Y = 451,208.7 N</td><td>X = 651,766.7 E</td></tr> <tr><td>F - Y = 453,846.1 N</td><td>X = 651,757.9 E</td></tr> <tr><td>G - Y = 456,481.0 N</td><td>X = 651,749.1 E</td></tr> <tr><td>H - Y = 440,644.6 N</td><td>X = 650,474.1 E</td></tr> <tr><td>I - Y = 443,282.4 N</td><td>X = 650,471.5 E</td></tr> <tr><td>J - Y = 445,923.7 N</td><td>X = 650,468.7 E</td></tr> <tr><td>K - Y = 448,558.1 N</td><td>X = 650,449.9 E</td></tr> <tr><td>L - Y = 451,195.2 N</td><td>X = 650,430.8 E</td></tr> <tr><td>M - Y = 453,832.6 N</td><td>X = 650,421.1 E</td></tr> <tr><td>N - Y = 456,470.0 N</td><td>X = 650,411.3 E</td></tr> </table>	A - Y = 440,711.4 N	X = 692,997.1 E	B - Y = 443,350.4 N	X = 692,993.8 E	C - Y = 445,996.6 N	X = 692,990.2 E	D - Y = 448,628.6 N	X = 692,970.4 E	E - Y = 451,268.0 N	X = 692,950.1 E	F - Y = 453,905.4 N	X = 692,941.2 E	G - Y = 456,540.4 N	X = 692,932.3 E	H - Y = 440,703.6 N	X = 691,657.9 E	I - Y = 443,341.5 N	X = 691,655.2 E	J - Y = 445,982.8 N	X = 691,652.3 E	K - Y = 448,617.4 N	X = 691,633.4 E	L - Y = 451,254.5 N	X = 691,614.2 E	M - Y = 453,892.0 N	X = 691,604.4 E	N - Y = 456,529.5 N	X = 691,594.5 E	A - Y = 440,652.4 N	X = 651,813.3 E	B - Y = 443,291.3 N	X = 651,810.1 E	C - Y = 445,937.4 N	X = 651,806.7 E	D - Y = 448,569.4 N	X = 651,786.9 E	E - Y = 451,208.7 N	X = 651,766.7 E	F - Y = 453,846.1 N	X = 651,757.9 E	G - Y = 456,481.0 N	X = 651,749.1 E	H - Y = 440,644.6 N	X = 650,474.1 E	I - Y = 443,282.4 N	X = 650,471.5 E	J - Y = 445,923.7 N	X = 650,468.7 E	K - Y = 448,558.1 N	X = 650,449.9 E	L - Y = 451,195.2 N	X = 650,430.8 E	M - Y = 453,832.6 N	X = 650,421.1 E	N - Y = 456,470.0 N	X = 650,411.3 E		¹⁷ OPERATOR CERTIFICATION I hereby certify that the information contained herein is true and complete to the best of my knowledge and belief, and that this organization either owns a working interest or unleased mineral interest in the land including the proposed bottom hole location or has a right to drill this well at this location pursuant to a contract with an owner of such a mineral or working interest, or to a voluntary pooling agreement or a compulsory pooling order heretofore entered by the division. <i>Cassie Evans</i> 07/15/21 Signature Date Cassie Evans Printed Name cassie.evans@exxonmobil.com E-mail Address ¹⁸ SURVEYOR CERTIFICATION I hereby certify that the well location shown on this plat was plotted from field notes of actual surveys made by me or under my supervision, and that the same is true and correct to the best of my belief. 6-22-2021 Date of Survey Signature and Seal of Professional Surveyor: MARK DILLON HARP 23786 Certificate Number LM 2021060775
A - Y = 440,711.4 N	X = 692,997.1 E	
B - Y = 443,350.4 N	X = 692,993.8 E	
C - Y = 445,996.6 N	X = 692,990.2 E	
D - Y = 448,628.6 N	X = 692,970.4 E	
E - Y = 451,268.0 N	X = 692,950.1 E	
F - Y = 453,905.4 N	X = 692,941.2 E	
G - Y = 456,540.4 N	X = 692,932.3 E	
H - Y = 440,703.6 N	X = 691,657.9 E	
I - Y = 443,341.5 N	X = 691,655.2 E	
J - Y = 445,982.8 N	X = 691,652.3 E	
K - Y = 448,617.4 N	X = 691,633.4 E	
L - Y = 451,254.5 N	X = 691,614.2 E	
M - Y = 453,892.0 N	X = 691,604.4 E	
N - Y = 456,529.5 N	X = 691,594.5 E	
A - Y = 440,652.4 N	X = 651,813.3 E	
B - Y = 443,291.3 N	X = 651,810.1 E	
C - Y = 445,937.4 N	X = 651,806.7 E	
D - Y = 448,569.4 N	X = 651,786.9 E	
E - Y = 451,208.7 N	X = 651,766.7 E	
F - Y = 453,846.1 N	X = 651,757.9 E	
G - Y = 456,481.0 N	X = 651,749.1 E	
H - Y = 440,644.6 N	X = 650,474.1 E	
I - Y = 443,282.4 N	X = 650,471.5 E	
J - Y = 445,923.7 N	X = 650,468.7 E	
K - Y = 448,558.1 N	X = 650,449.9 E	
L - Y = 451,195.2 N	X = 650,430.8 E	
M - Y = 453,832.6 N	X = 650,421.1 E	
N - Y = 456,470.0 N	X = 650,411.3 E	



U.S. Department of the Interior
BUREAU OF LAND MANAGEMENT

Drilling Plan Data Report

06/29/2022

APD ID: 10400078498

Submission Date: 08/04/2021

Highlighted data
reflects the most
recent changes

Operator Name: XTO PERMIAN OPERATING LLC

Well Name: POKER LAKE UNIT 23 DTD

Well Number: 178H

Well Type: CONVENTIONAL GAS WELL

Well Work Type: Drill

[Show Final Text](#)

Section 1 - Geologic Formations

Formation ID	Formation Name	Elevation	True Vertical	Measured Depth	Lithologies	Mineral Resources	Producing Formatio
6758073	QUATERNARY	3441	0	0	ALLUVIUM	USEABLE WATER	N
6758074	RUSTLER	2971	470	470	SANDSTONE	USEABLE WATER	N
6758075	TOP SALT	2601	840	840	SALT	POTASH	N
6758076	BASE OF SALT	-419	3860	3860	SALT	POTASH	N
6758077	DELAWARE	-639	4080	4080	SANDSTONE, SILTSTONE	NATURAL GAS, OIL, USEABLE WATER	N
6758078	BONE SPRING	-4519	7960	7960	LIMESTONE, SANDSTONE	NATURAL GAS, OIL, USEABLE WATER	N
6758079	WOLFCAMP	-7819	11260	11260	LIMESTONE, SANDSTONE, SILTSTONE	NATURAL GAS, OIL, USEABLE WATER	Y

Section 2 - Blowout Prevention

Pressure Rating (PSI): 10M

Rating Depth: 11390

Equipment: Once the permanent WH is installed on the 11-3/4 casing, the blow out preventer equipment (BOP) will consist of a 13-5/8 minimum 10M Hydril and a 13-5/8 minimum 10M 3-Ram BOP. In any instance where 10M BOP is required by BLM, XTO requests a variance to utilize 5M annular with 10M ram preventers (a common BOP configuration, which allows use of 10M rams in unlikely event that pressures exceed 5M). Also a variance is requested to test the 5M annular to 70% of working pressure at 3500 psi.

Requesting Variance? YES

Variance request: A variance is requested to allow use of a flex hose as the choke line from the BOP to the Choke Manifold. If this hose is used, a copy of the manufacturer's certification and pressure test chart will be kept on the rig. Attached is an example of a certification and pressure test chart. The manufacturer does not require anchors. A variance is requested to ONLY test broken pressure seals on the BOP equipment when moving from wellhead to wellhead which is in compliance with API Standard 53. API standard 53 states, that for pad drilling operation, moving from one wellhead to another within 21 days, pressure testing is required for pressure-containing and pressure-controlling connections when the integrity of a pressure seal is broken. Based on discussions with the BLM on February 27th 2020, we will request permission to ONLY retest broken pressure seals if the following conditions are met: 1. After a full BOP test is conducted on the first well on the pad (First well will be the deepest Intermediate) 2. When skidding to drill an intermediate section does not penetrate into the Wolfcamp 3. Full BOP test will be required prior to drilling the production hole. Permanent Wellhead – Multibowl System A. Starting Head: 13-5/8" 10M top flange x 11-3/4" SOW bottom B. Tubing Head: 13-5/8" 10M bottom flange x 7-1/16" 15M top flange
· Wellhead will be installed by manufacturer's

Operator Name: XTO PERMIAN OPERATING LLC

Well Name: POKER LAKE UNIT 23 DTD

Well Number: 178H

representatives. · Manufacturer will monitor welding process to ensure appropriate temperature of seal.

Operator will test the 7-5/8" casing per BLM Onshore Order 2 · Wellhead Manufacturer representative will not be present for BOP test plug installation

Testing Procedure: All BOP testing will be done by an independent service company. Annular pressure tests will be limited to 70% of the working pressure. When nipping up on the 11-3/4", 10M bradenhead and flange, the BOP test will be limited to 7500 psi. All BOP tests will include a low pressure test as per BLM regulations. The 10M BOP diagrams are attached. Blind rams will be functioned tested each trip, pipe rams will be functioned tested each day.

Choke Diagram Attachment:

PLU_23_DTD_10MCM_20210803061532.pdf

BOP Diagram Attachment:

PLU_23_DTD_5M10MBOP_20210803061538.pdf

Section 3 - Casing

Casing ID	String Type	Hole Size	Csg Size	Condition	Standard	Tapered String	Top Set MD	Bottom Set MD	Top Set TVD	Bottom Set TVD	Top Set MSL	Bottom Set MSL	Calculated casing length MD	Grade	Weight	Joint Type	Collapse SF	Burst SF	Joint SF Type	Joint SF	Body SF Type	Body SF
1	SURFACE	12.25	9.625	NEW	API	N	0	740	0	740	3442	2702	740	J-55	40	BUTT	7.68	1.31	DRY	21.28	DRY	21.28
2	INTERMEDIATE	8.75	7.625	NEW	API	Y	0	10606	0	10606	3329	-7164	10606	HCL-80	29.7	OTHER - Flush Joint	1.89	1.6	DRY	2.07	DRY	2.07
3	PRODUCTION	6.75	5.5	NEW	API	Y	0	11390	0	27296	3329	-23854	11390	P-110	23	OTHER - Semi-Flush	2.13	1.21	DRY	4.73	DRY	4.73

Casing Attachments

Operator Name: XTO PERMIAN OPERATING LLC

Well Name: POKER LAKE UNIT 23 DTD

Well Number: 178H

Casing Attachments

Casing ID: 1StringSURFACE

Inspection Document:

Spec Document:

Tapered String Spec:

Casing Design Assumptions and Worksheet(s):

PLU_23_DTD_178H_csg_20210803072939.pdf

Casing ID: 2StringINTERMEDIATE

Inspection Document:

Spec Document:

Tapered String Spec:

PLU_23_DTD_178H_csg_20210803072644.pdf

Casing Design Assumptions and Worksheet(s):

PLU_23_DTD_178H_csg_20210803072730.pdf

Casing ID: 3StringPRODUCTION

Inspection Document:

Spec Document:

Tapered String Spec:

PLU_23_DTD_178H_csg_20210803072810.pdf

Casing Design Assumptions and Worksheet(s):

PLU_23_DTD_178H_csg_20210803072815.pdf

Section 4 - Cement

Operator Name: XTO PERMIAN OPERATING LLC**Well Name:** POKER LAKE UNIT 23 DTD**Well Number:** 178H

String Type	Lead/Tail	Stage Tool Depth	Top MD	Bottom MD	Quantity(sx)	Yield	Density	Cu Ft	Excess%	Cement type	Additives
SURFACE	Lead		0	740	270	1.87	12.9	504.9	100	EconoCem-HLTRRC	None

INTERMEDIATE	Lead		0	1060 6	740	2.77	10.5	2049. 8	30	Class C	None - See Cement Attachment
INTERMEDIATE	Tail		0	1060 6	710	1.33	14.8	944.3	30	Class C	None - See Cement Attachment
PRODUCTION	Lead		1030 6	2729 6	20	2.69	11.5	53.8	100	NeoCem	None
PRODUCTION	Tail		1030 6	2729 6	1180	1.51	13.2	1781. 8	100	Versacem	None

Section 5 - Circulating Medium

Mud System Type: Closed**Will an air or gas system be Used?** NO**Description of the equipment for the circulating system in accordance with Onshore Order #2:****Diagram of the equipment for the circulating system in accordance with Onshore Order #2:**

Describe what will be on location to control well or mitigate other conditions: The necessary mud products for weight addition and fluid loss control will be on location at all times.

Describe the mud monitoring system utilized: Spud with fresh water/native mud and set 11-3/4" surface casing, isolating the fresh water aquifer. Drill out from under 11-3/4 surface casing with a brine/oil direct emulsion mud system. Use fibrous materials as needed to control seepage and lost circulation. Pump viscous sweeps as needed for hole cleaning. Pump speed will be recorded on a daily drilling report after mudding up. A Pason or Totco will be used to detect changes in loss or gain of mud volume. A mud test will be performed every 24 hours to determine: density, viscosity, strength, filtration and pH as necessary. Use available solids controls equipment to help keep mud weight down after mud up. Rig up solids control equipment to operate as a closed loop system.

Circulating Medium Table

Top Depth	Bottom Depth	Mud Type	Min Weight (lbs/gal)	Max Weight (lbs/gal)	Density (lbs/cu ft)	Gel Strength (lbs/100 sqft)	PH	Viscosity (CP)	Salinity (ppm)	Filtration (cc)	Additional Characteristics
0	740	SPUD MUD	8.7	9.2							

Operator Name: XTO PERMIAN OPERATING LLC**Well Name:** POKER LAKE UNIT 23 DTD**Well Number:** 178H

Top Depth	Bottom Depth	Mud Type	Min Weight (lbs/gal)	Max Weight (lbs/gal)	Density (lbs/cu ft)	Gel Strength (lbs/100 sqft)	PH	Viscosity (CP)	Salinity (ppm)	Filtration (cc)	Additional Characteristics
740	1060 6	OTHER : Brine / Cut Brine / Direct Emulsion	9.7	10.2							
1060 6	2729 6	OTHER : Cut Brine / WBM / OBM	11.5	12							The necessary mud products for weight addition and fluid loss control will be on location at all times.

Section 6 - Test, Logging, Coring

List of production tests including testing procedures, equipment and safety measures:

Mud Logger: Mud Logging Unit (2 man) below intermediate casing. Open hole logging will not be done on this well.

List of open and cased hole logs run in the well:

CEMENT BOND LOG, DIRECTIONAL SURVEY,

Coring operation description for the well:

No Coring Operations for Well

Section 7 - Pressure

Anticipated Bottom Hole Pressure: 6805

Anticipated Surface Pressure: 4299

Anticipated Bottom Hole Temperature(F): 170

Anticipated abnormal pressures, temperatures, or potential geologic hazards? NO

Describe:

Contingency Plans geohazards description:

Contingency Plans geohazards

Hydrogen Sulfide drilling operations plan required? YES

Hydrogen sulfide drilling operations

PLU_23_DTD_H2S_Dia_20210803062628.pdf

PLU_23_DTD_H2S_Plan_20210803062634.pdf

Operator Name: XTO PERMIAN OPERATING LLC

Well Name: POKER LAKE UNIT 23 DTD

Well Number: 178H

Section 8 - Other Information

Proposed horizontal/directional/multi-lateral plan submission:

PLU_23_DTD_178H_DD_20210803073246.pdf

Other proposed operations facets description:

Other proposed operations facets attachment:

PLU_23_DTD_178H_cmt_20210803073253.pdf

Other Variance attachment:


PLU_23_DTD_BOP_Break_20210803062742.pdf

PLU_23_DTD_FH_20210803062714.pdf

PLU_23_DTD_MBS_20210803062722.pdf


PLU_23_DTD_OFCV_20210803062728.pdf

PLU_23_DTD_Spud_20210803062736.pdf

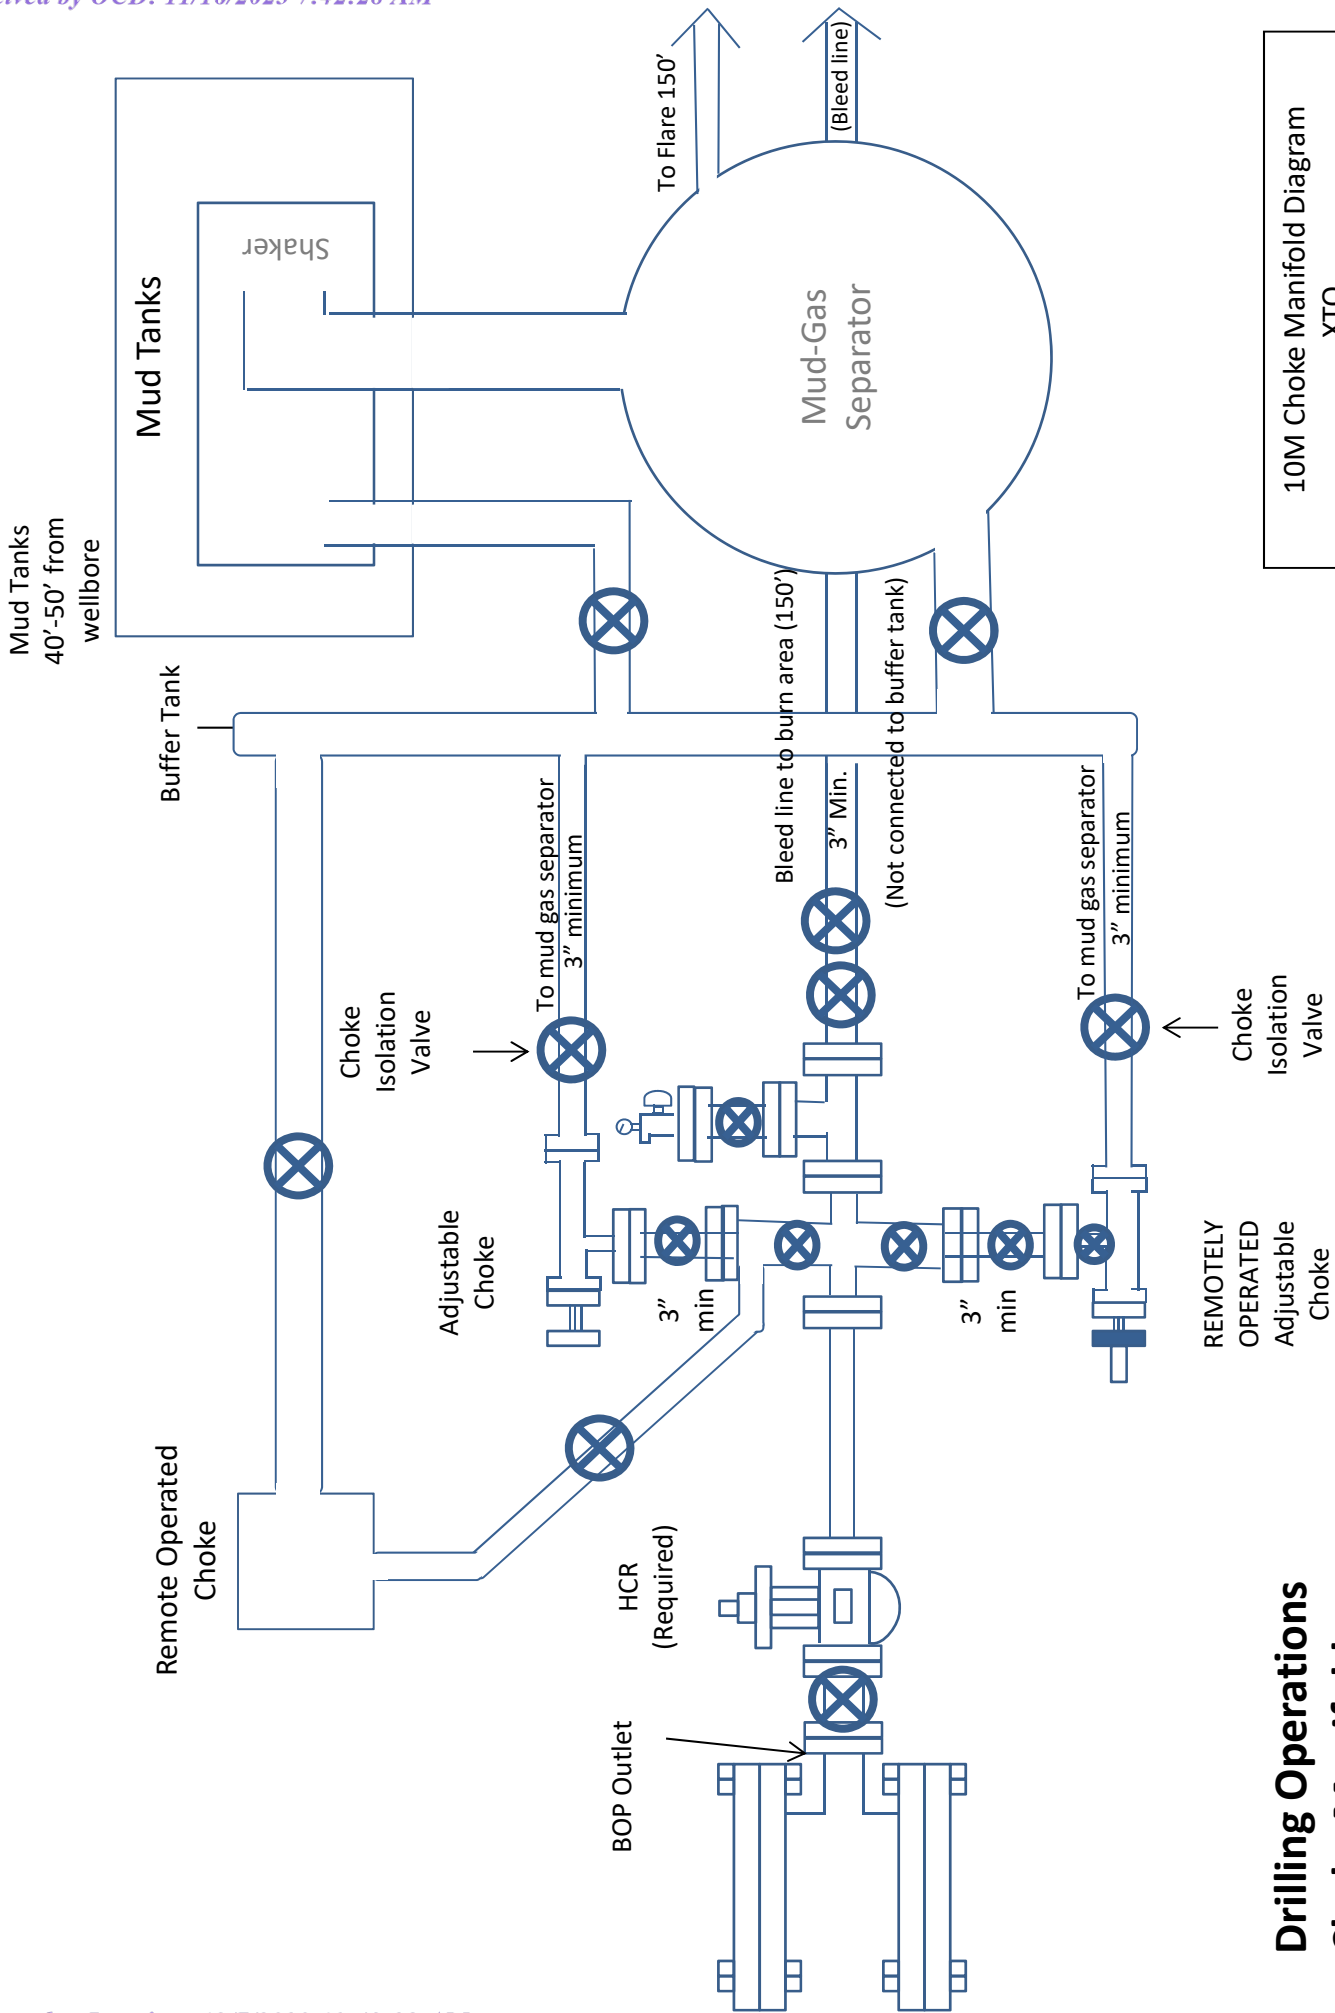

10M Choke Manifold Diagram
XTO

**Drilling Operations
Choke Manifold
10M Service**

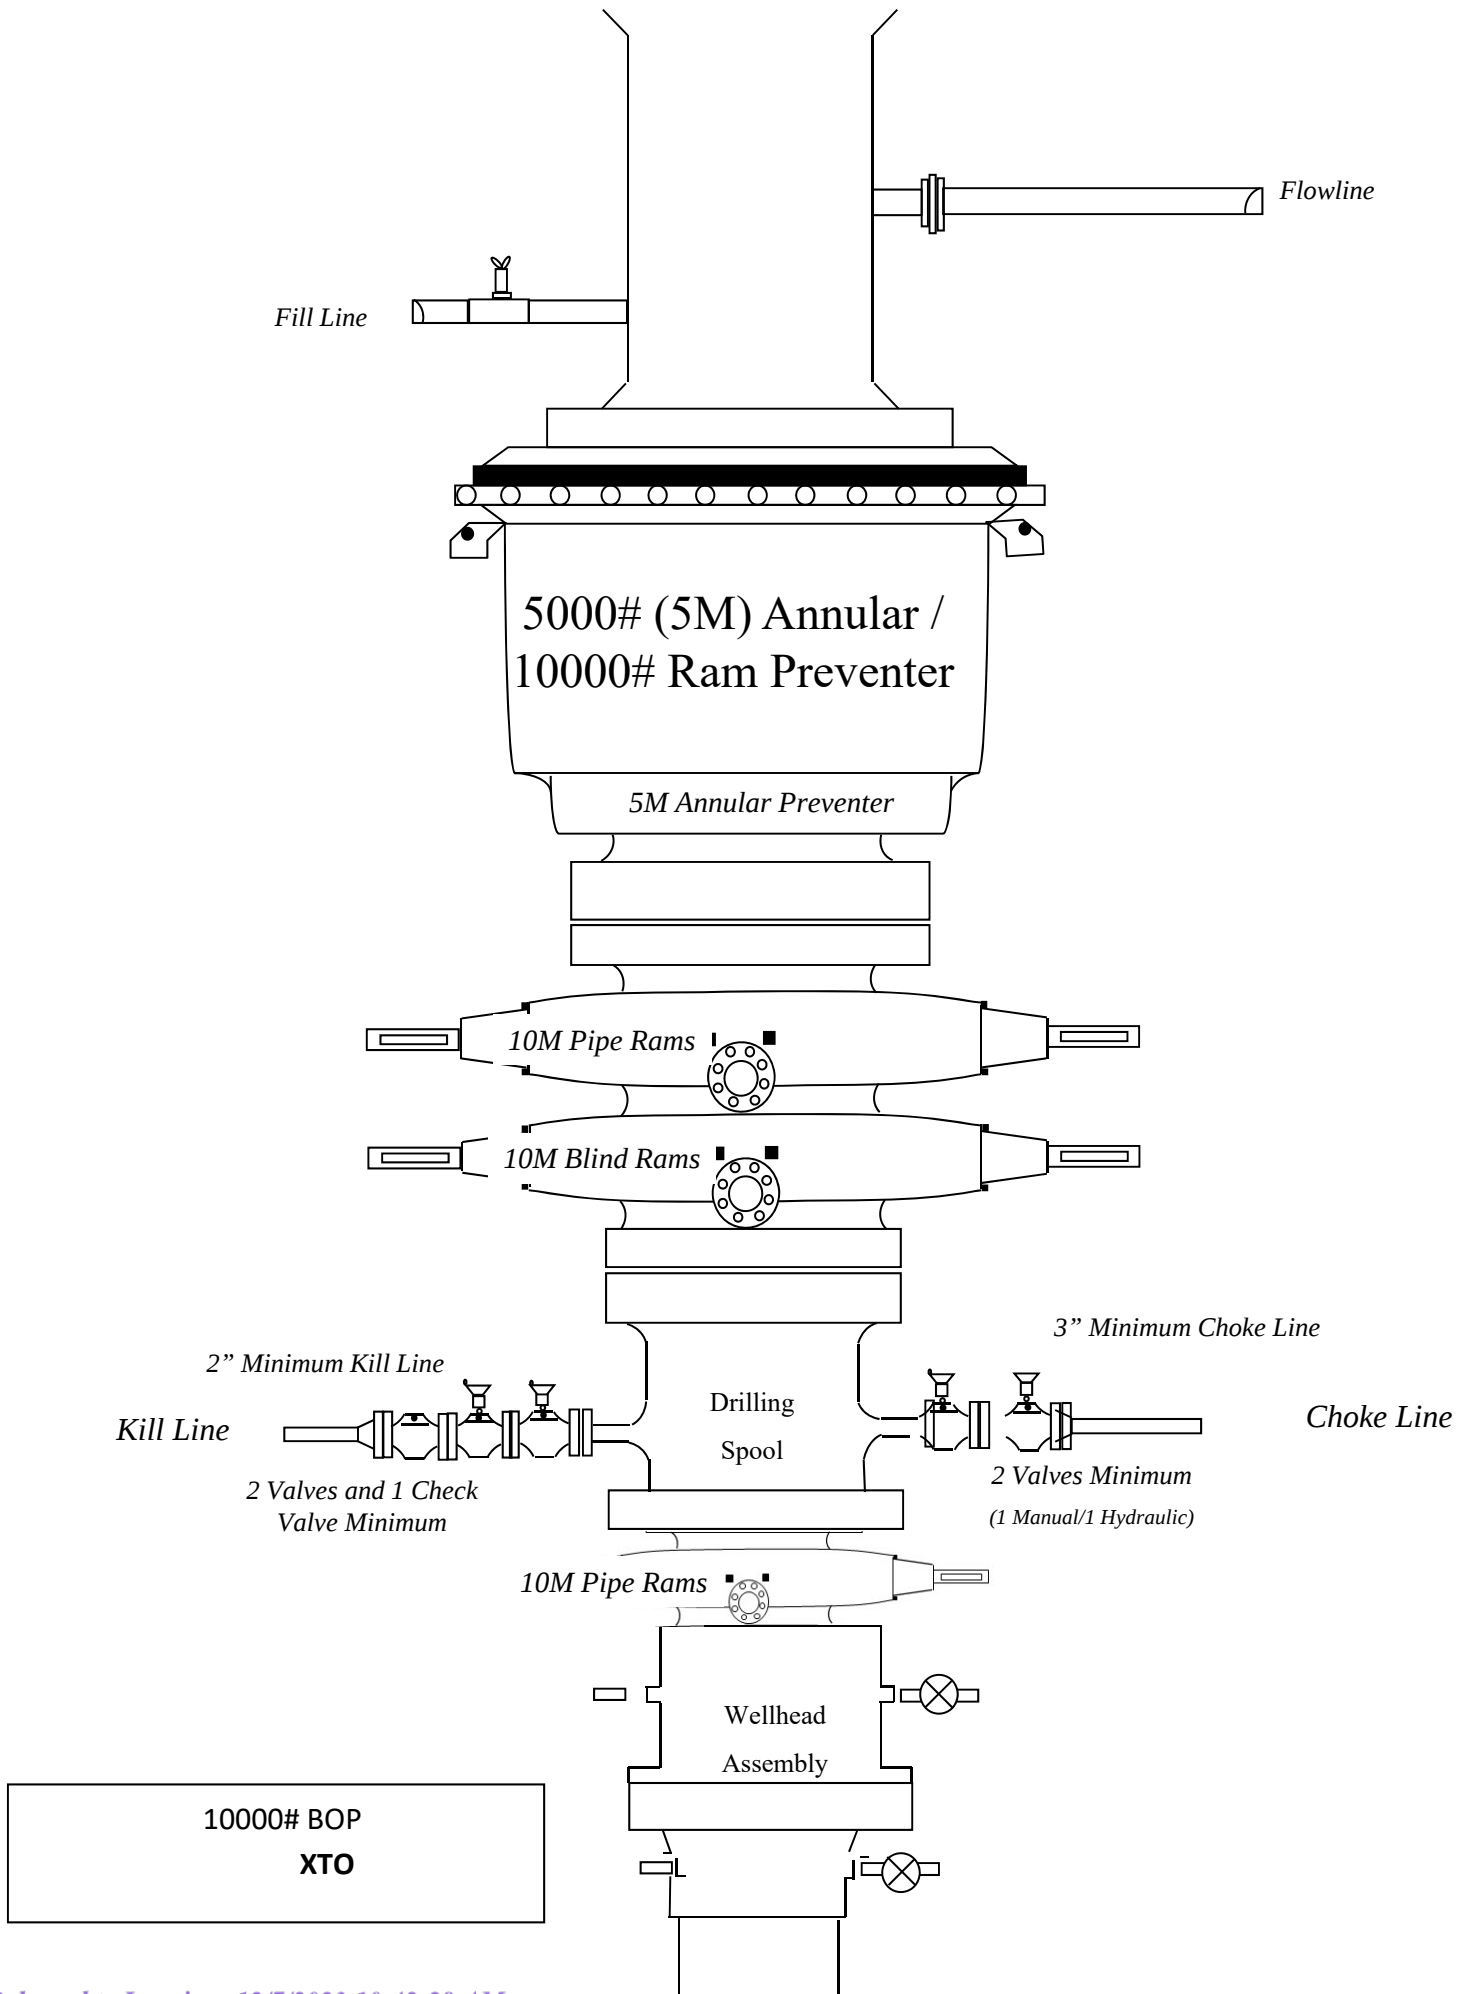

3. Casing Design

Hole Size	Depth	OD Csg	Weight	Grade	Collar	New/Used	SF Burst	SF Collapse	SF Tension
12.25	0' – 740'	9.625	40	J-55	BTC	New	1.31	7.68	21.28
8.75	0' – 4000'	7.625	29.7	RY P-110	Flush Joint	New	2.20	2.65	1.77
8.75	4000' – 10606'	7.625	29.7	HC L-80	Flush Joint	New	1.60	1.89	2.07
6.75	0' – 10506'	5.5	23	RY P-110	Semi-Premium	New	1.21	2.31	1.87
6.75	10506' - 11390'	5.5	23	RY P-110	Semi-Flush	New	1.21	2.13	4.08
6.75	11390' - 27296'	5.5	23	RY P-110	Semi-Flush	New	1.21	2.13	4.73

- XTO requests the option to utilize a spudder rig (Atlas Copco RD20 or Equivalent) to set and cement surface and intermediate 1 casing per this Sundry
- XTO requests to not utilize centralizers in the curve and lateral
- 7.625 Collapse analyzed using 50% evacuation based on regional experience.
- 5.5 Tension calculated using vertical hanging weight plus the lateral weight multiplied by a friction factor of 0.35
- Test on Casing will be limited to 70% burst of the casing or 1500 psi, whichever is less
- XTO requests the option to use 5" BTC Float equipment for the the production casing

Wellhead:

Permanent Wellhead – Cactus CRC-MBU-3T-CFL Multibowl System

Temporary Wellhead

21-1/4" 2M flange top x 18-5/8" SOW bottom

Permanent Wellhead – Multibowl System

A. Starting Head: 13-5/8" 10M top flange x 9-5/8" SOW bottom

B. Tubing Head: 13-5/8" 10M bottom flange x 7-1/16" 15M top flange

- Wellhead will be installed by manufacturer's representatives.
- Manufacturer will monitor welding process to ensure appropriate temperature of seal.
- Operator will test the 7-5/8" casing per BLM Onshore Order 2
- Wellhead Manufacturer representative will not be present for BOP test plug installation

Cement Variance Request

XTO requests to pump a two stage cement job on the 7-5/8" intermediate casing string with the first stage being pumped conventionally with the calculated top of cement at the Brushy Canyon (6310') and the second stage performed as a bradenhead squeeze with planned cement from the Brushy Canyon to surface. If cement is not visually confirmed to circulate to surface, the final cement top after the second stage job will be verified by Echo-meter. If necessary, a top out consisting of 1,500 sack of Class C cement + 3% Salt + 1% PreMag-M + 6% Bentonite Gel (2.30 yld, 12.91 ppg) will be executed as a contingency. If cement is still unable to circulate to surface, another Echo-meter run will be performed for cement top verification.

XTO will include the Echo-meter verified fluid top and the volume of displacement fluid above the cement slurry in the annulus in all post-drill sundries on wells utilizing this cement program.

XTO will report to the BLM the volume of fluid (limited to 5 bbls) used to flush intermediate casing valves following backside cementing procedures.


XTO requests to pump an Optional Lead if well conditions dictate in an attempt to bring cement to surface on the first stage. If cement is brought to surface, the BLM will be notified and the second stage bradenhead squeeze and subsequent TOC verification will be negated.

In the event cement is not circulated to surface on the first stage, whether intentionally or unintentionally, XTO requests the option to conduct the bradenhead squeeze and TOC verification offline as per standard approval from BLM when unplanned remediation is needed and batch drilling is approved. In the event the bradenhead is conducted, we will ensure first stage cement job is cemented properly and the well is static with floats holding and no pressure on the csg annulus as with all other casing strings where batch drilling operations occur before moving off the rig. The TA cap will also be installed per GE procedure and pressure inside the casing will be monitored via the valve on the TA cap as per standard batch drilling ops.

XTO respectfully requests approval to utilize a spudder rig to pre-set surface casing.

Description of Operations:

1. Spudder rig will move in to drill the surface hole and pre-set surface casing on the well.
 - a. After drilling the surface hole section, the spudder rig will run casing and cement following all of the applicable rules and regulations (OnShore Order 2, all COAs and NMOCD regulations).
 - b. The spudder rig will utilize fresh water-based mud to drill the surface hole to TD. Solids control will be handled entirely on a closed loop basis. No earth pits will be used.
2. The wellhead will be installed and tested as soon as the surface casing is cut off and WOC time has been reached.
3. A blind flange at the same pressure rating as the wellhead will be installed to seal the wellbore. Pressure will be monitored with needle valves installed on two wing valves.
 - a. A means for intervention will be maintained while the drilling rig is not over the well.
4. Spudder rig operations are expected to take 2-3 days per well on the pad.
5. The BLM will be contacted and notified 24 hours prior to commencing spudder rig operations.
6. Drilling Operations will begin with a larger rig and a BOP stack equal to or greater than the pressure rating that was permitted will be nipped up and tested on the wellhead before drilling operations resume on each well.
 - a. The larger rig will move back onto the location within 180 days from the point at which the wells are secured and the spudder rig is moved off location.
 - b. The BLM will be notified 24 hours before the larger rig moves back on the pre-set locations
7. XTO will have supervision on the rig to ensure compliance with all BLM and NMOCD regulations and to oversee operations.
8. Once the rig is removed, XTO will secure the wellhead area by placing a guard rail around the cellar area.

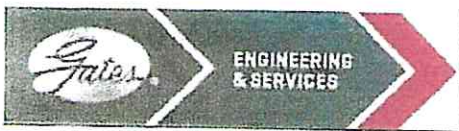

GATES E & S NORTH AMERICA, INC
DU-TEX
134 44TH STREET
CORPUS CHRISTI, TEXAS 78405

PHONE: 361-887-9807
FAX: 361-887-0812
EMAIL: crpe@s@gates.com
WEB: www.gates.com


GRADE D PRESSURE TEST CERTIFICATE


Customer :	AUSTIN DISTRIBUTING	Test Date:	6/8/2014
Customer Ref. :	PENDING	Hose Serial No.:	D-060814-1
Invoice No. :	201709	Created By:	NORMA
Product Description:	FD3.042.0R41/16.5KFLGE/E LE		
End Fitting 1 :	4 1/16 in.5K FLG	End Fitting 2 :	4 1/16 in.5K FLG
Gates Part No. :	4774-6001	Assembly Code :	L33090011513D-060814-1
Working Pressure :	5,000 PSI	Test Pressure :	7,500 PSI


Gates E & S North America, Inc. certifies that the following hose assembly has been tested to the Gates Oilfield Roughneck Agreement/Specification requirements and passed the 15 minute hydrostatic test per API Spec 7K/Q1, Fifth Edition, June 2010, Test pressure 9.6.7 and per Table 9 to 7,500 psi in accordance with this product number. Hose burst pressure 9.6.7.2 exceeds the minimum of 2.5 times the working pressure per Table 9.

Quality:	QUALITY	Technical Supervisor :	PRODUCTION
Date :	6/8/2014	Date :	6/8/2014
Signature :		Signature :	

Form PTC - 01 Rev.0 2

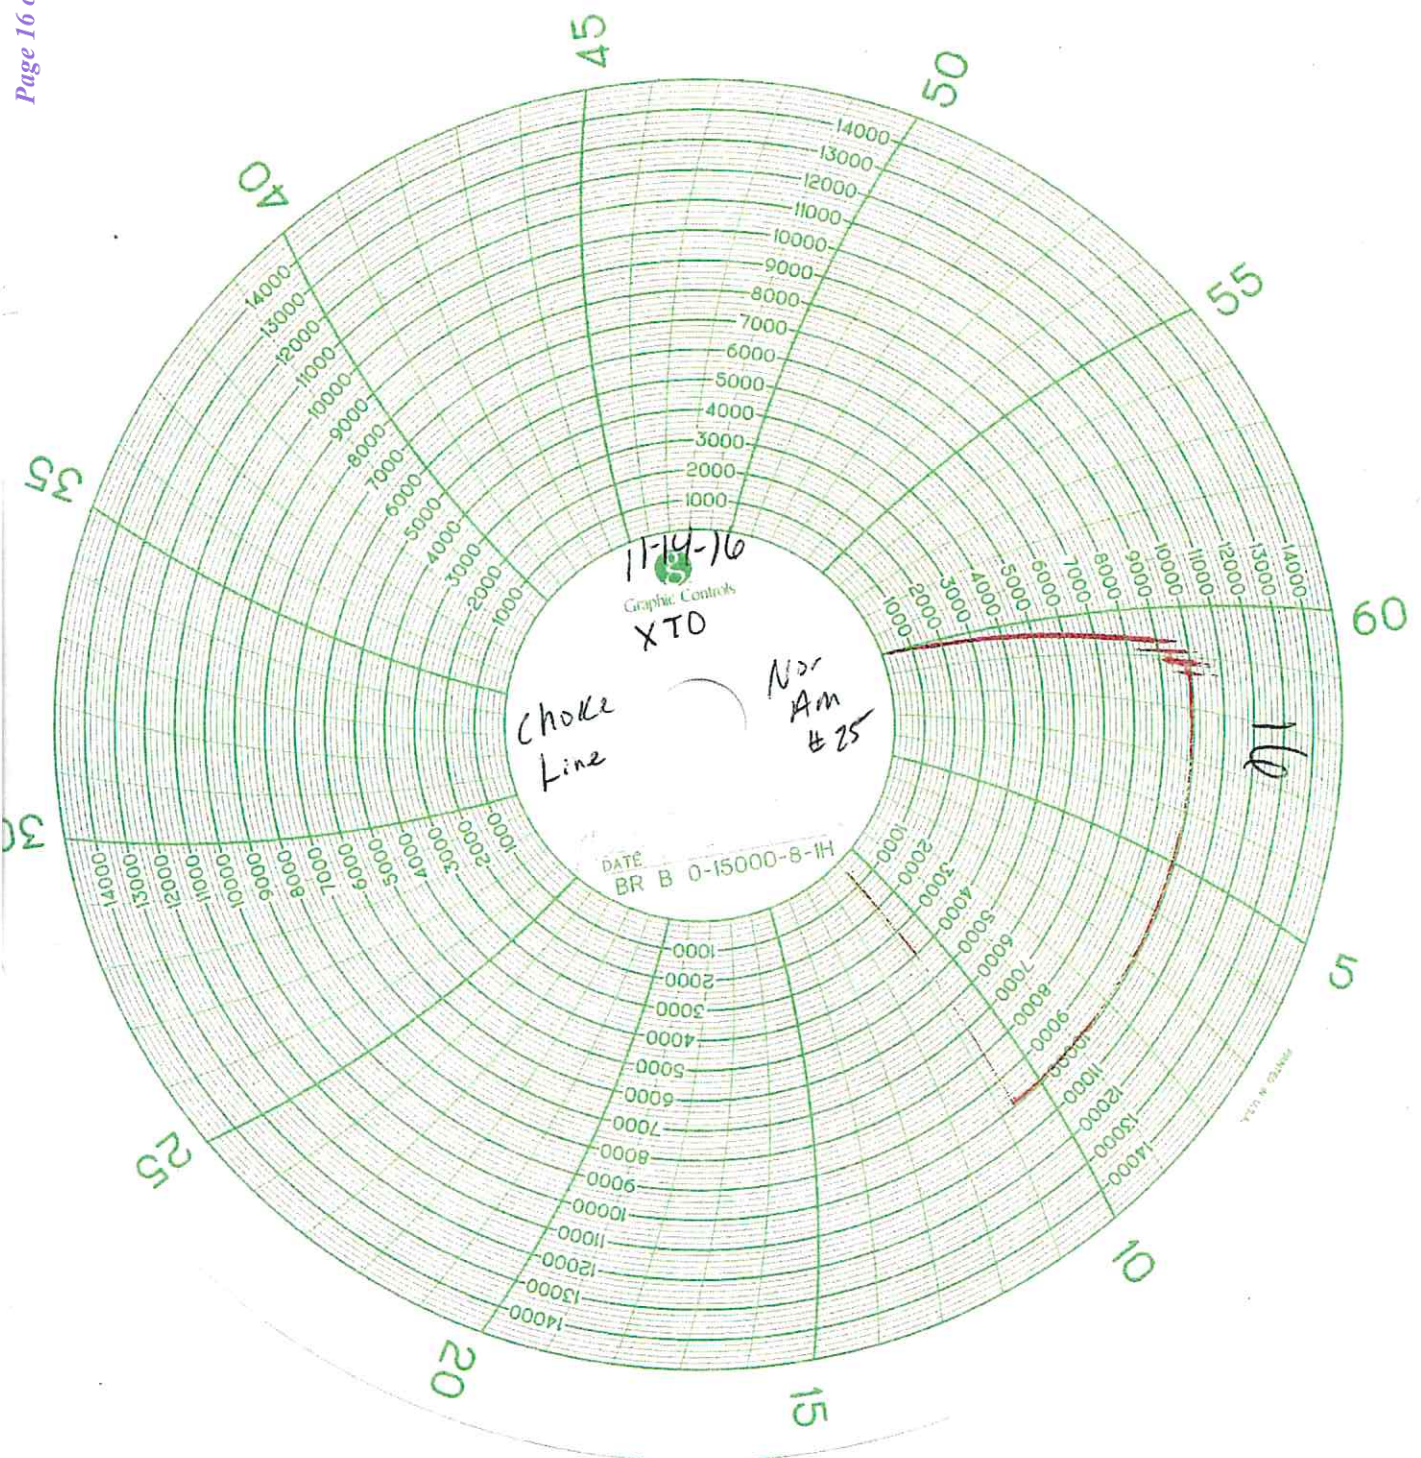

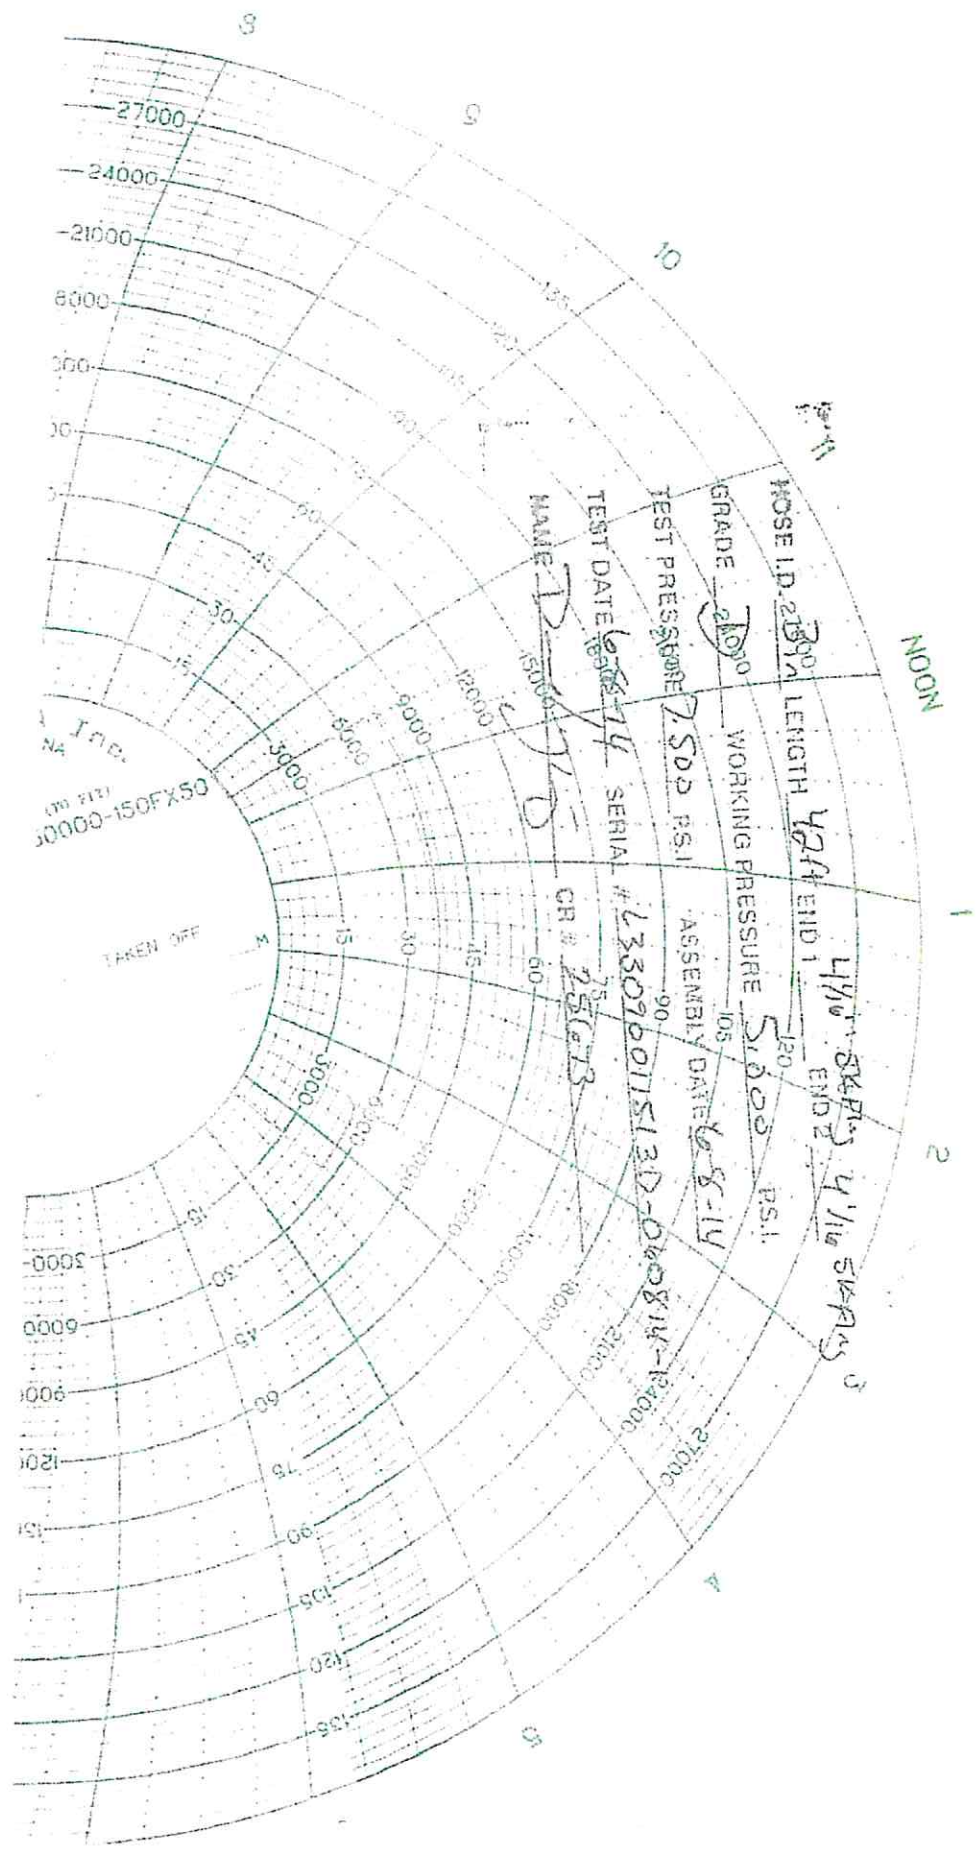

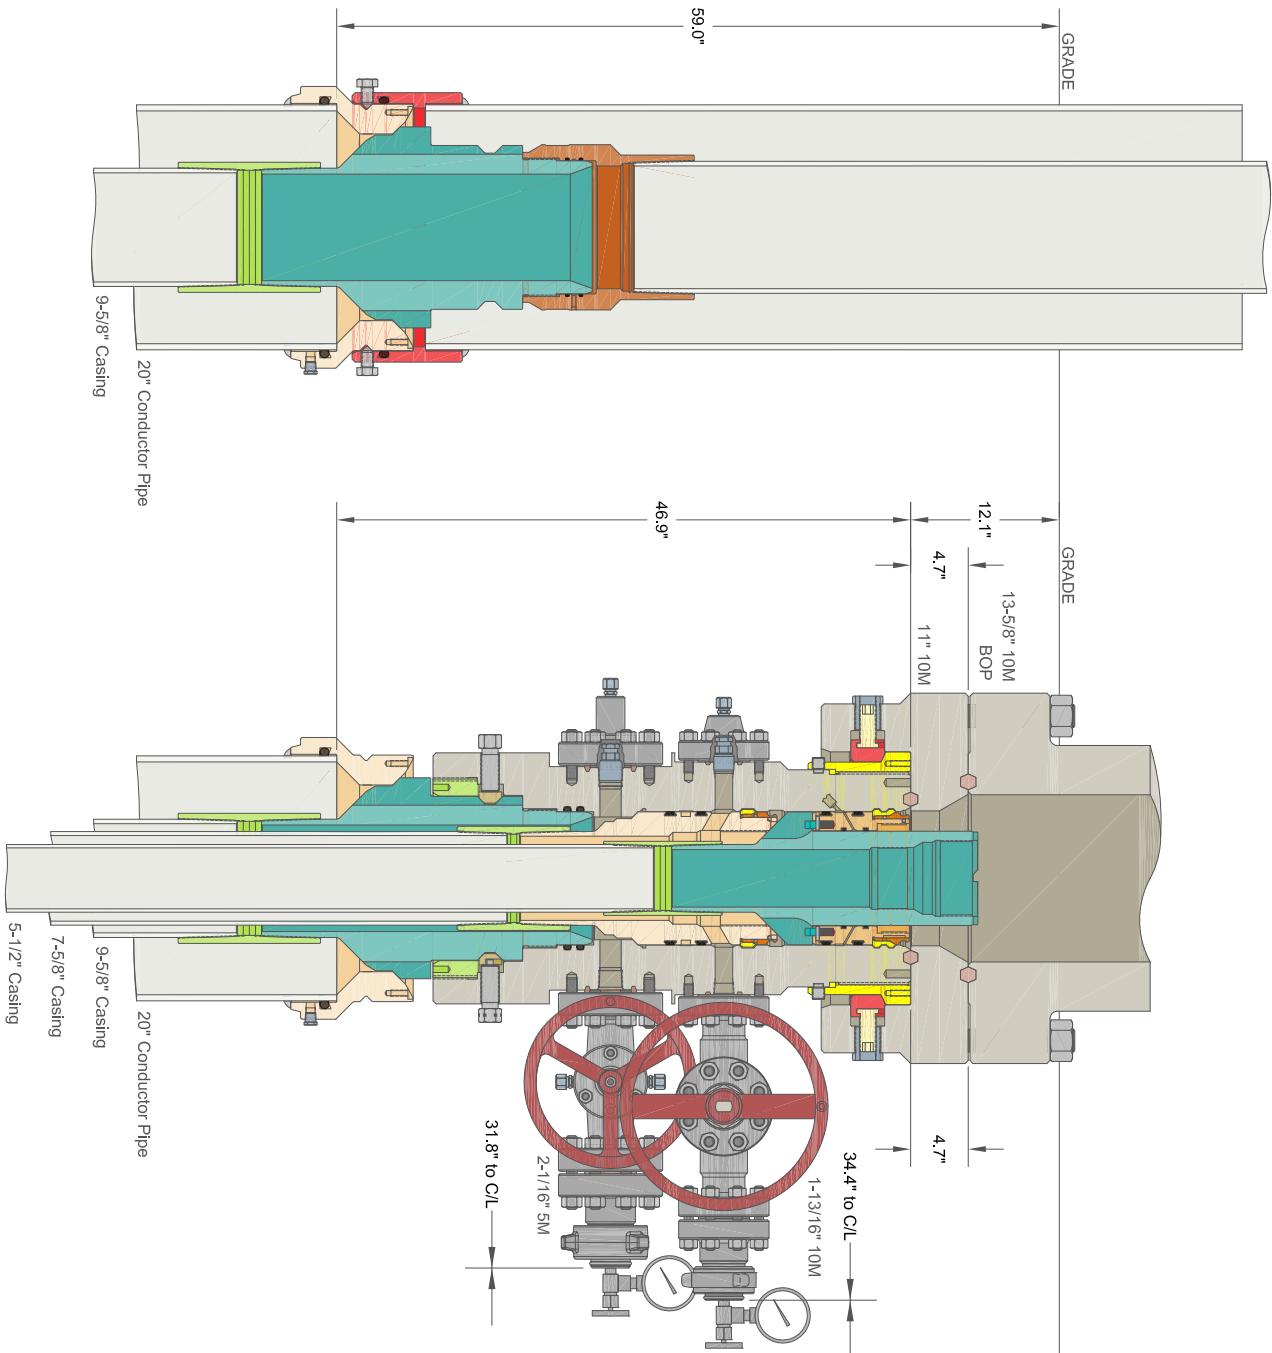

CACTUS WELLHEAD LLC 20" x 9-5/8" x 7-5/8" x 5-1/2" MBU-T-CFL-R-DBLO Wellhead With 11" 10M x 7-1/16" 15M CTH-DBLHPS Tubing Head And 9-5/8", 7-5/8" & 5-1/2" Pin Bottom Mandrel Casing Hangers	XTO ENERGY INC ICARUS PAD		
	DRAWN	DLE	18JAN21
	APPRV		
	DRAWING NO. HBE0000479		

Released to Imaging:

XTO Permian Operating, LLC Offline Cementing Variance Request

XTO requests the option to cement the surface and intermediate casing strings offline as a prudent batch drilling efficiency of acreage development.


1. Cement Program

No changes to the cement program will take place for offline cementing.

2. Offline Cementing Procedure


The operational sequence will be as follows. If a well control event occurs, the BLM will be contacted for approval prior to conducting offline cementing operations.

1. Run casing as per normal operations. While running casing, conduct negative pressure test and confirm integrity of the float equipment (float collar and shoe)
2. Land casing with mandrel
3. Fill pipe with kill weight fluid, do not circulate through floats and confirm well is static
4. Set annular packoff shown below and pressure test to confirm integrity of the seal. Pressure ratings of wellhead components and valves is 5,000 psi.
5. After confirmation of both annular barriers and internal barriers, nipple down BOP and install cap flange.
 - a. If any barrier fails to test, the BOP stack will not be nipped down until after the cement job is completed with cement 500ft above the highest formation capable of flow with kill weight mud above or after it has achieved 50-psi compressive strength if kill weight fluid cannot be verified.

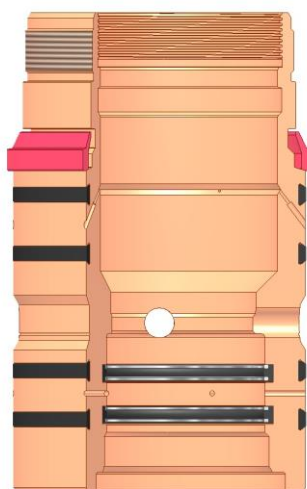

Annular packoff with both external and internal seals


XTO Permian Operating, LLC Offline Cementing Variance Request

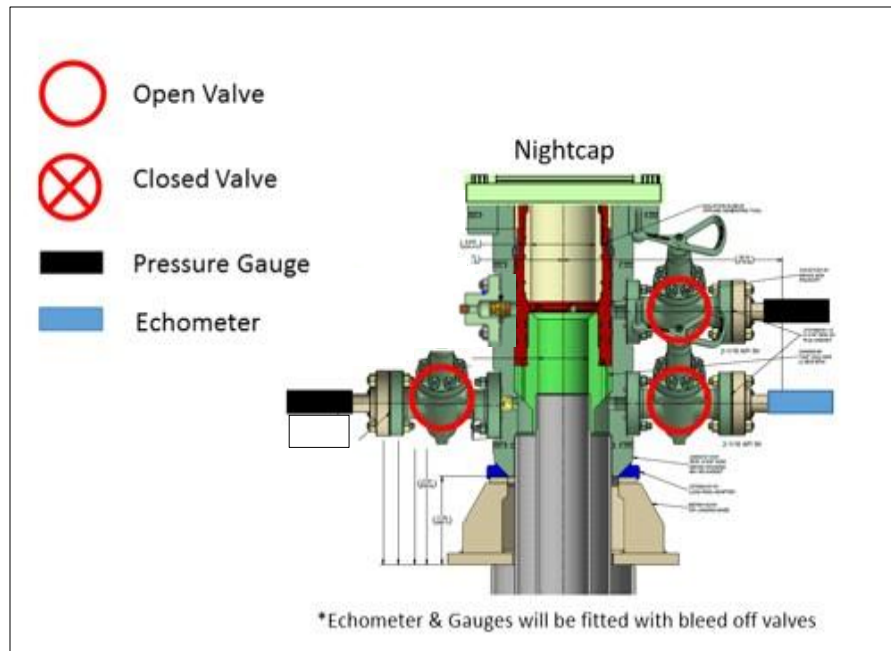

Wellhead diagram during skidding operations

6. Skid rig to next well on pad.
7. Confirm well is static before removing cap flange, flange will not be removed and offline cementing operations will not commence until well is under control. If well is not static, casing outlet valves will provide access to both the casing ID and annulus. Rig or third party pump truck will kill well prior to cementing or nipping up for further remediation.
 - a. Well Control Plan
 - i. The Drillers Method will be the primary well control method to regain control of the wellbore prior to cementing, if wellbore conditions do not permit the drillers method other methods of well control may be used
 - ii. Rig pumps or a 3rd party pump will be tied into the upper casing valve to pump down the casing ID
 - iii. A high pressure return line will be rigged up to lower casing valve and run to choke manifold to control annular pressure
 - iv. Once influx is circulated out of the hole, kill weight mud will be circulated
 - v. Well will be confirmed static
 - vi. Once confirmed static, cap flange will be removed to allow for offline cementing operations to commence
8. Install offline cement tool
9. Rig up cement equipment

XTO Permian Operating, LLC Offline Cementing Variance Request

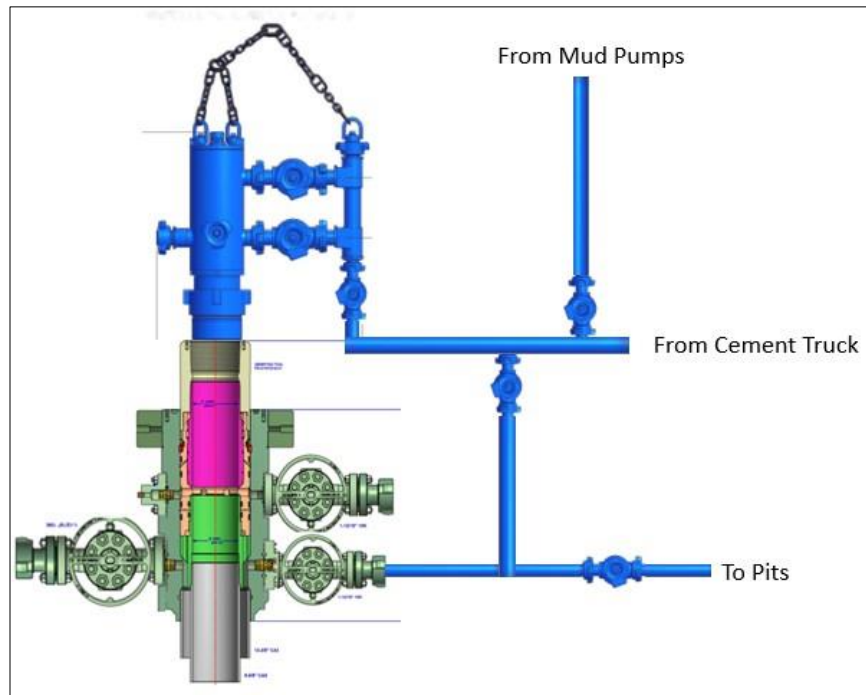

Wellhead diagram during offline cementing operations

10. Circulate bottoms up with cement truck
 - a. If gas is present on bottoms up, well will be shut in and returns rerouted through gas buster to handle entrained gas
 - b. Max anticipated time before circulating with cement truck is 6 hrs
11. Perform cement job taking returns from the annulus wellhead valve
12. Confirm well is static and floats are holding after cement job
13. Remove cement equipment, offline cement tools and install night cap with pressure gauge for monitoring.

Subject: Request for a Variance Allowing break Testing of the Blowout Preventer Equipment (BOPE)

XTO Energy requests a variance to ONLY test broken pressure seals on the BOPE and function test BOP when skidding a drilling rig between multiple wells on a pad.

Background

Onshore Oil and Gas Order (OOGO) No. 2, Drilling Operations, Sections III.A.2.i.iv.B states that the BOP test must be performed whenever any seal subject to test pressure is broken. The current interpretation of the Bureau of Land Management (BLM) requires a complete BOP test and not just a test of the affected component. OOGO No. 2, Section I.D.2 states, "Some situation may exist either on a well-by-well basis or field-wide basis whereby it is commonly accepted practice to vary a particular minimum standard(s) established in this order. This situation can be resolved by requesting a variance...". XTO Energy feels the break testing the BOPE is such a situation. Therefore, as per OOGO No. 2, Section IV., XTO Energy submits this request for the variance.

Supporting Documentation

OOGO No. 2 became effective on December 19, 1988 and has remained the standard for regulating BLM onshore drilling operations for over 30 years. During this time there have been significant changes in drilling technology. BLM continues to use the variance request process to allow for the use of modern technology and acceptable engineering practices that have arisen since OOGO No. 2 was originally released. The XTO Energy drilling rig fleet has many modern upgrades that allow the intact BOP stack to be moved between well slots on a multi-well pad, as well as, wellhead designs that incorporate quick connects facilitating release of the BOP from the wellhead without breaking any BOP stack components apart. These technologies have been used extensively offshore, and other regulators, API, and many operators around the world have endorsed break testing as safe and reliable.



Figure 1: Winch System attached to BOP Stack



Figure 2: BOP Winch System

American Petroleum Institute (API) standards, specification and recommended practices are considered the industry standard and are consistently utilized and referenced by the industry. OOGO No. 2 recognizes API recommended Practices (RP) 53 in its original development. API Standard 53, *Well Control Equipment Systems for Drilling Wells* (Fifth Edition, December 2018, Annex C, Table C.4) recognizes break testing as an acceptable practice. Specifically, API Standard 53, Section 5.3.7.1 states “A pressure test of the pressure containing component shall be performed following the disconnection or repair, limited to the affected component.” See Table C.4 below for reference.

62

API STANDARD 53

Table C.4—Initial Pressure Testing, Surface BOP Stacks

Component to be Pressure Tested	Pressure Test—Low Pressure ^{ac} psig (MPa)	Pressure Test—High Pressure ^{ac}	
		Change Out of Component, Elastomer, or Ring Gasket	No Change Out of Component, Elastomer, or Ring Gasket
Annular preventer ^b	250 to 350 (1.72 to 2.41)	RWP of annular preventer	MASP or 70% annular RWP, whichever is lower.
Fixed pipe, variable bore, blind, and BSR preventers ^{bd}	250 to 350 (1.72 to 2.41)	RWP of ram preventer or wellhead system, whichever is lower	ITP
Choke and kill line and BOP side outlet valves below ram preventers (both sides)	250 to 350 (1.72 to 2.41)	RWP of side outlet valve or wellhead system, whichever is lower	ITP
Choke manifold—upstream of chokes ^e	250 to 350 (1.72 to 2.41)	RWP of ram preventers or wellhead system, whichever is lower	ITP
Choke manifold—downstream of chokes ^e	250 to 350 (1.72 to 2.41)	RWP of valve(s), line(s), or MASP for the well program, whichever is lower	
Kelly, kelly valves, drill pipe safety valves, IBOPs	250 to 350 (1.72 to 2.41)	MASP for the well program	

^a Pressure test evaluation periods shall be a minimum of five minutes.

No visible leaks.

The pressure shall remain stable during the evaluation period. The pressure shall not decrease below the intended test pressure.

^b Annular(s) and VBR(s) shall be pressure tested on the largest and smallest OD drill pipe to be used in well program.

^c For pad drilling operations, moving from one wellhead to another within the 21 days, pressure testing is required for pressure-containing and pressure-controlling connections when the integrity of a pressure seal is broken.

^d For surface offshore operations, the ram BOPs shall be pressure tested with the ram locks engaged and the closing and locking pressure vented during the initial test. For land operations, the ram BOPs shall be pressure tested with the ram locks engaged and the closing and locking pressure vented at commissioning and annually.

^e Adjustable chokes are not required to be full sealing devices. Pressure testing against a closed choke is not required.

The Bureau of Safety and Environmental Enforcement (BSEE), Department of Interior, has also utilized the API standards, specification and best practices in the development of its offshore oil and gas regulations and incorporates them by reference within its regulations.

Break testing has been approved by the BLM in the past with other operators based on the detailed information provided in this document.


XTO Energy feels break testing and our current procedures meet the intent of OOGO No. 2 and often exceed it. There has been no evidence that break testing results in more components failing than seen on full BOP tests. XTO Energy's internal standards requires complete BOPE tests more often than that of OOGO No. 2 (Every 21 days). In addition to function testing the annular, pipe rams and blind rams after each BOP nipple up, XTO Energy performs a choke drill with the rig crew prior to drilling out every casing shoe. This is additional training for the rig crew that exceeds the requirements of the OOGO No.2.

Procedures

1. XTO Energy will use this document for our break testing plan for New Mexico Delaware basin. The summary below will be referenced in the APD or Sundry Notice and receive approval prior to implementing this variance.
2. XTO Energy will perform BOP break testing on multi-wells pads where multiple intermediate sections can be drilled and cased within the 21-day BOP test window.
 - a. A full BOP test will be conducted on the first well on the pad.
 - b. The first intermediate hole section drilled on the pad will be the deepest. All of the remaining hole sections will be the same depth or shallower.
 - i. Our Lower WC targets set the intermediate casing shoe no deeper than the Wolfcamp B.
 - ii. Our Upper WC targets set the intermediate casing shoe shallower than the Wolfcamp B.
 - c. A Full BOP test will be required if the intermediate hole section being drilled has a MASP over 5M.
 - d. A full BOP test will be required prior to drilling any production hole.
3. After performing a complete BOP test on the first well, the intermediate hole section will be drilled and cased, two breaks would be made on the BOP equipment.
 - a. Between the HCV valve and choke line connection
 - b. Between the BOP quick connect and the wellhead
4. The BOP is then lifted and removed from the wellhead by a hydraulic system.
5. After skidding to the next well, the BOP is moved to the wellhead by the same hydraulic system and installed.
6. The connections mentioned in 3a and 3b will then be reconnected.
7. Install test plug into the wellhead using test joint or drill pipe.
8. A shell test is performed against the upper pipe rams testing the two breaks.
9. The shell test will consist of a 250 psi low test and a high test to the value submitted in the APD or Sundry (e.g. 5,000 psi or 10,000psi).
10. Function test will be performed on the following components: lower pipe rams, blind rams, and annular.

11. For a multi-well pad the same two breaks on the BOP would be made and on the next wells and steps 4 through 10 would be repeated.
12. A second break test would only be done if the intermediate hole section being drilled could not be completed within the 21 day BOP test window.

Note: Picture below highlights BOP components that will be tested during batch operations

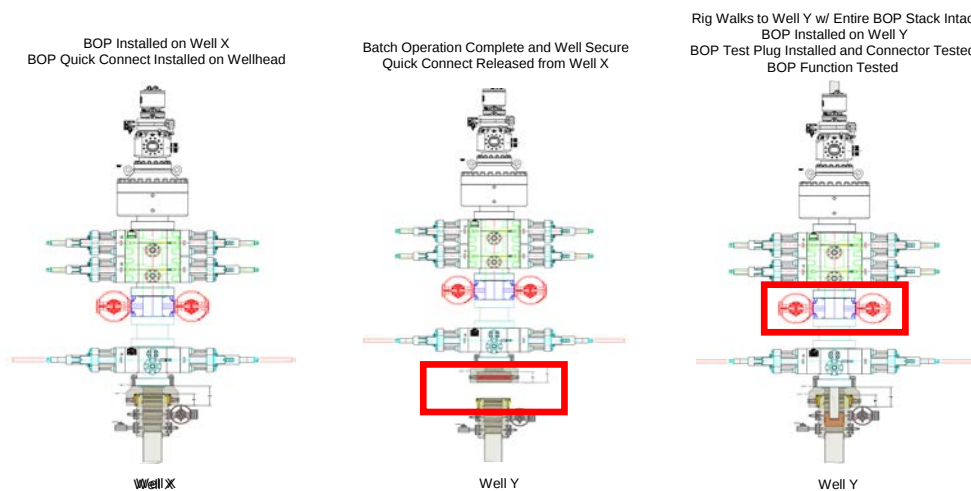

Summary

A variance is requested to **ONLY** test broken pressure seals on the BOP equipment when moving from wellhead to wellhead which is in compliance with API Standard 53. API Standard 53 states, that for pad drilling operation, moving from one wellhead to another within 21 days, pressure testing is required for pressure-containing and pressure-controlling connections when the integrity of a pressure seal is broken.

The BOP will be secured by a hydraulic carrier or cradle. The BLM will be contacted if a Well Control event occurs prior to the commencement of a BOPE Break Testing operation.


Based on discussions with the BLM on February 27th 2020 and the supporting documentation submitted to the BLM, we will request permission to **ONLY** retest broken pressure seals if the following conditions are met:

1. After a full BOP test is conducted on the first well on the pad.
2. The first intermediate hole section drilled on the pad will be the deepest. All of the remaining hole sections will be the same depth or shallower.
3. Full BOP test will be required if the intermediate hole section being drilled has a MASP over 5M.
4. Full BOP test will be required prior to drilling the production hole.

Only **ONE** test will occur during each break test procedure.

All valves in red including the upper pipe rams will be shut to test the broken connections.

** Each valve on choke manifold will alternate being tested against during each rig skid.

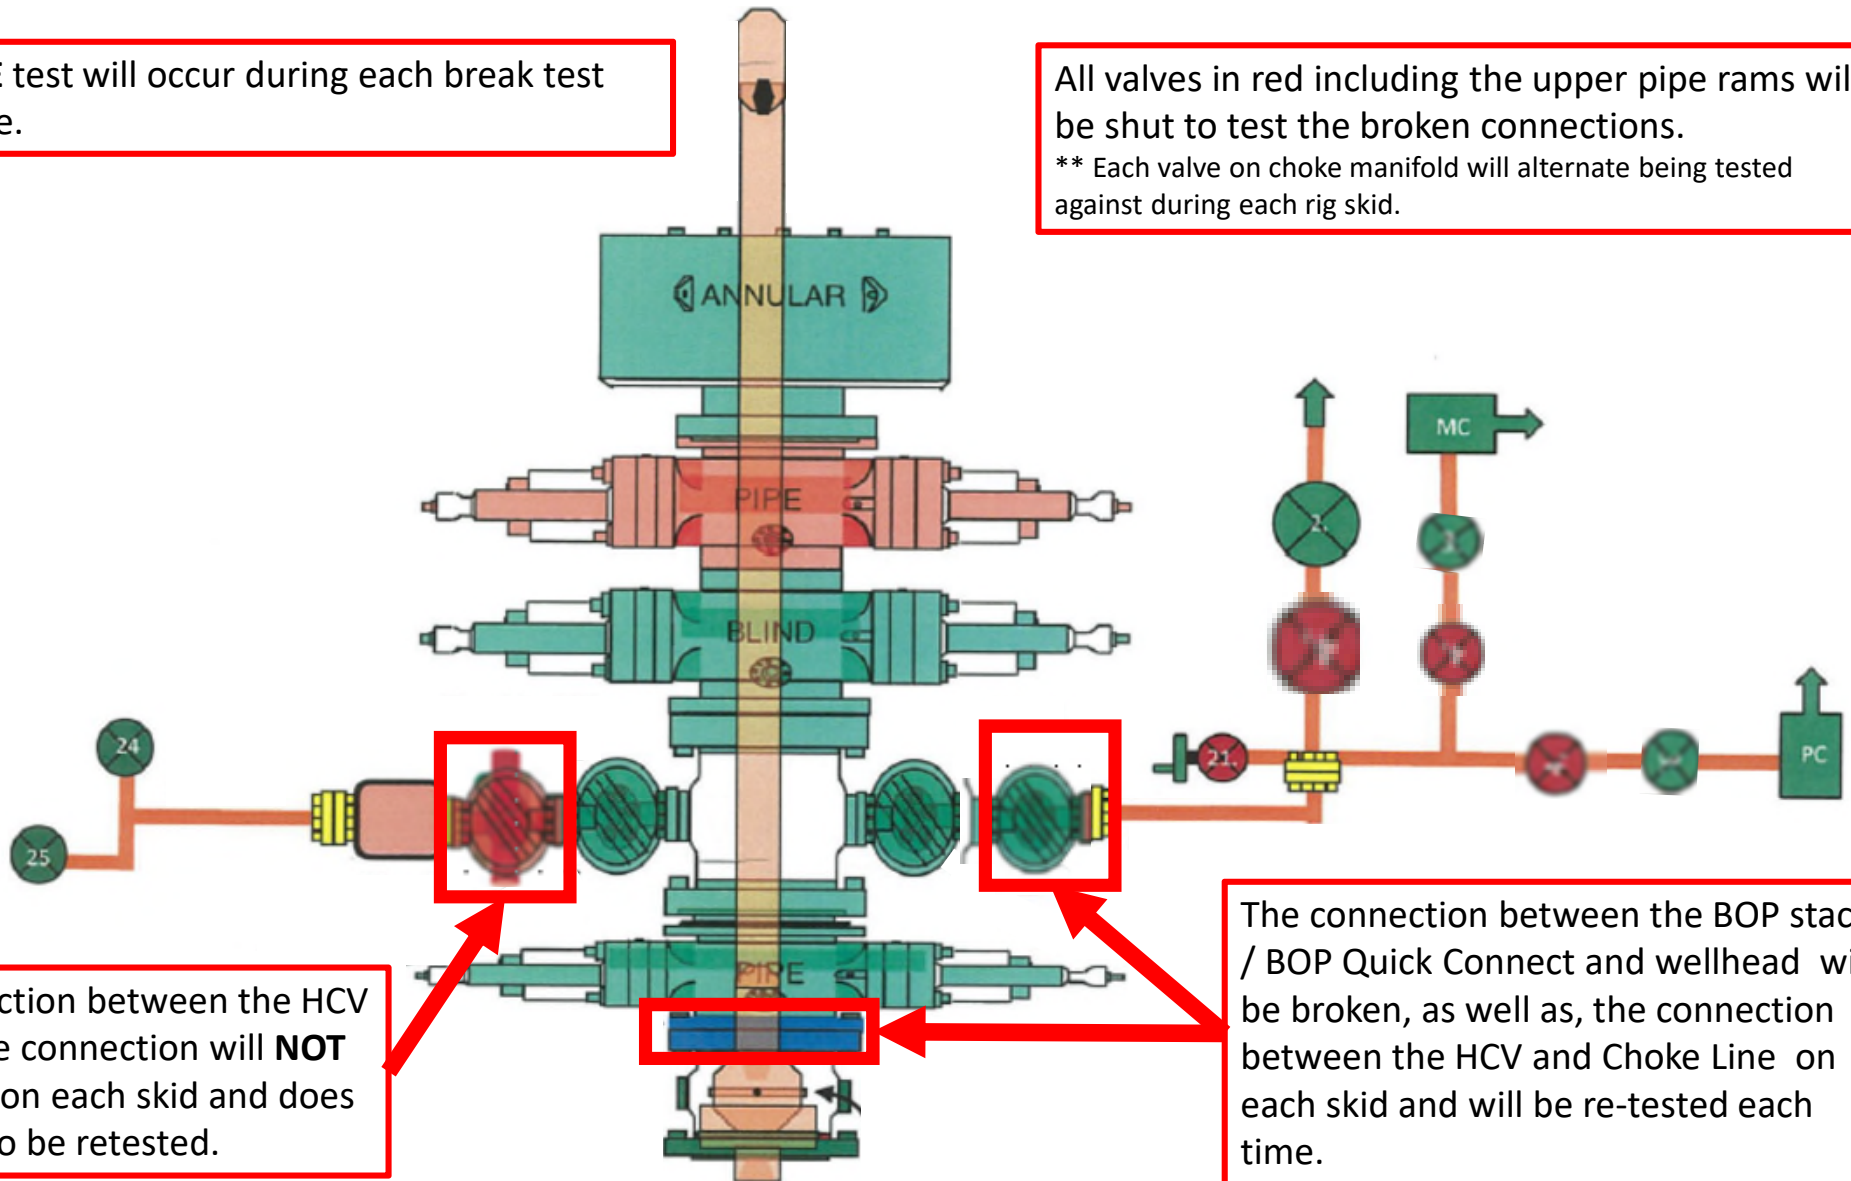

The connection between the HCV and kill line connection will **NOT** be broken on each skid and does not need to be retested.

The connection between the BOP stack / BOP Quick Connect and wellhead will be broken, as well as, the connection between the HCV and Choke Line on each skid and will be re-tested each time.



XTO Energy

**Eddy County, NM (NAD-27)
POKER LAKE UNIT 23 DTD
#178H**

Wellbore #1

Plan: PERMIT

Standard Planning Report

01 July, 2021



Project: Eddy County, NM (NAD-27)
Site: POKER LAKE UNIT 23 DTD
Well: #178H
Wellbore: Wellbore #1
Design: PERMIT

PROJECT DETAILS: Eddy County, NM (NAD-27)
Geodetic System: US State Plane 1927 (Exact solution)
Datum: NAD 1927 (NADCON CONUS)
Ellipsoid: Clarke 1866
Zone: New Mexico East 3001
System Datum: Mean Sea Level

WELL DETAILS: #178H

		Rig Name:		GL @ 3441.00usft	
		Ground Level:		3441.00	
+N/-S	+E/-W	Northing	Easting	Latitude	Longitude
0.00	0.00	441104.30	651296.80	32.2117664	-103.8441457

DESIGN TARGET DETAILS


Name	TVD	+N/-S	+E/-W	Northing	Easting	Latitude	Longitude	Shape
PLAT SHL #178H: 455' FSL, 516' FEL	0.00	0.00	0.00	441104.30	651296.80	32.2117664	-103.8441457	Point
PLAT BHL #178H: 200' FNL, 335' FEL	11390.00	15173.90	118.00	456278.20	651414.80	32.2534763	-103.8435405	Point
PLAT FTP #178H	11390.00	-353.90	181.40	440750.40	651478.20	32.2107913	-103.8435644	Point
PLAT LTP #178H	11390.00	15043.90	118.40	456148.20	651415.20	32.2531189	-103.8435411	Point

SECTION DETAILS

Sec	MD	Inc	Azi	TVD	+N/-S	+E/-W	Dleg	TFace	VSect
1	0.00	0.00	0.00	0.00	0.00	0.00	0.00	0.00	0.00
2	2000.00	0.00	0.00	2000.00	0.00	0.00	0.00	0.00	0.00
3	2311.69	6.23	169.49	2311.08	-16.66	3.09	2.00	169.49	-16.67
4	10806.79	6.23	169.49	10755.95	-923.62	171.37	0.00	0.00	-924.30
5	11768.13	90.00	359.77	11390.00	-353.90	181.40	10.00	-169.66	-354.63
6	27166.05	90.00	359.77	11390.00	15043.90	118.53	0.00	0.00	15043.30
7	27296.05	90.00	359.77	11390.00	15173.90	118.00	0.00	0.00	15173.30

FORMATION TOP DETAILS

TVDPATH	Formation
470.00	Rustler
840.00	Top Salt
3860.00	Base Salt
4080.00	Delaware
5000.00	Cherry Canyon
6310.00	Brushy Canyon
7660.00	Basal Brushy Canyon
7960.00	Bone Spring Fm
8020.00	Bone Spring Lime
8050.00	Avalon Sand
8510.00	Lower Avalon Shale
8700.00	1st Bone Spring Lime
8920.00	1st Bone Spring Ss
9400.00	2nd Bone Spring Lime
9740.00	2nd Bone Spring Ss
9780.00	2nd Bone Spring T/B Carb
10090.00	3rd Bone Spring Lm
10890.00	3rd Bone Spring Ss
11185.00	Red Hills SS
11260.00	Wolfcamp
11290.00	Wolfcamp X
11350.00	Wolfcamp Y
11390.00	LP

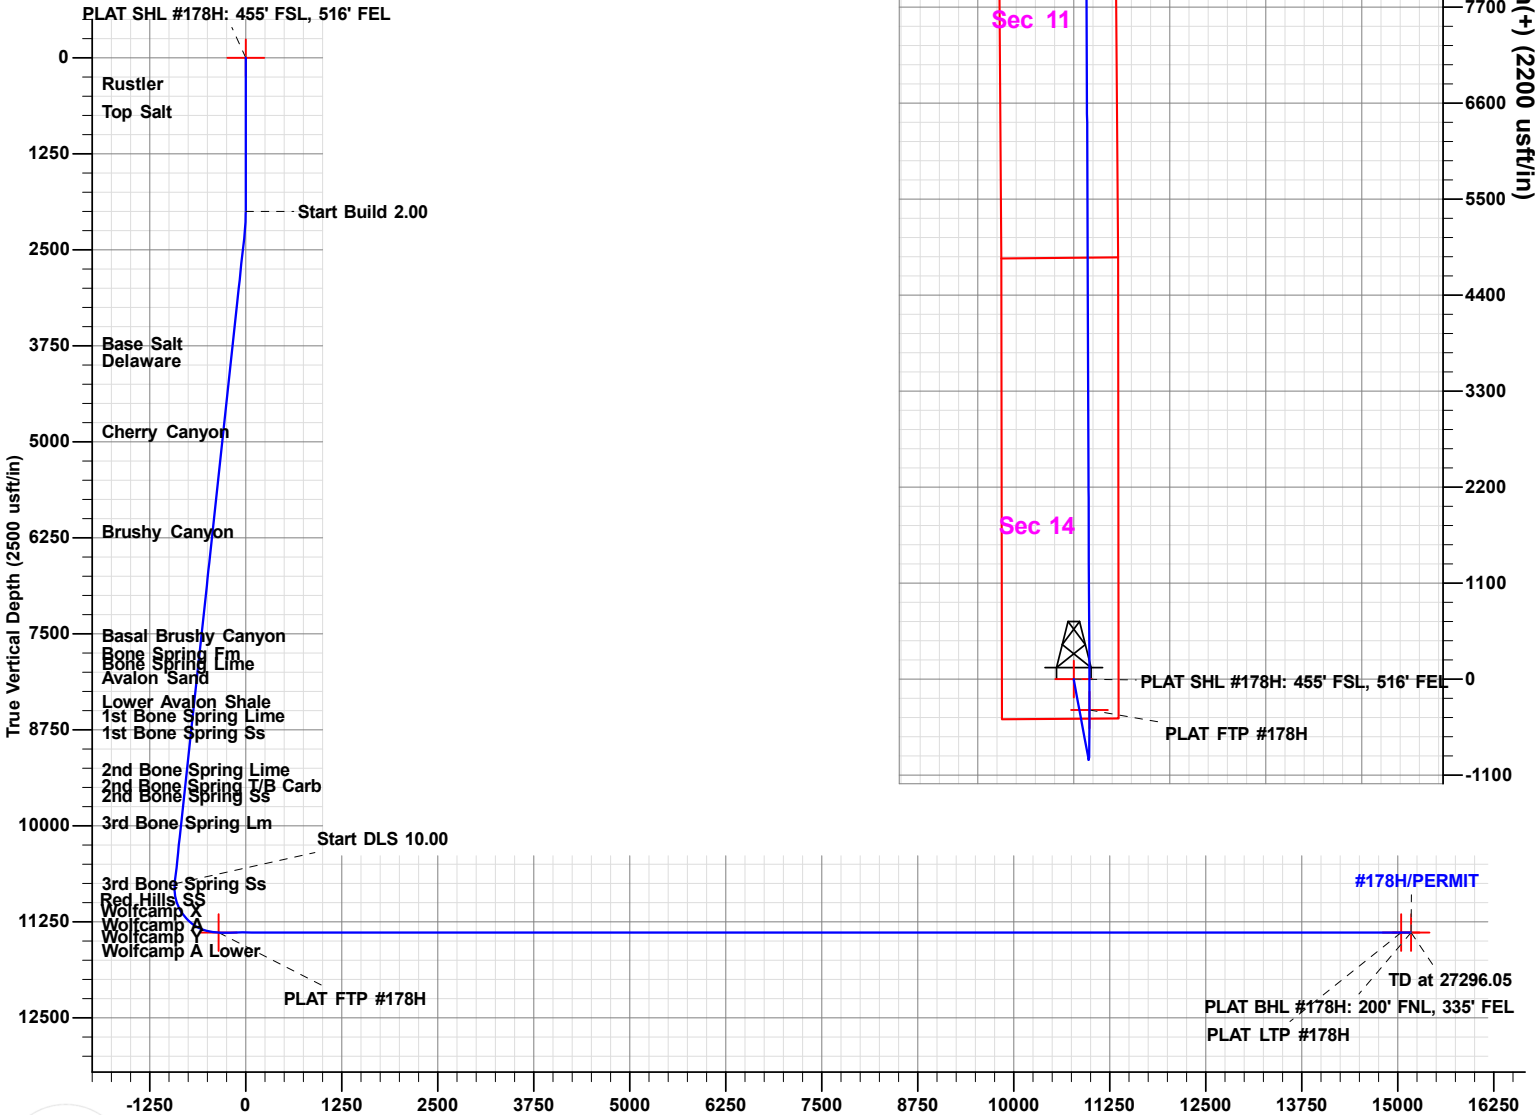



Planning Report

Database:	EDM 5000.1.13 Single User Db	Local Co-ordinate Reference:	Well #178H
Company:	XTO Energy	TVD Reference:	GL @ 3441.00usft
Project:	Eddy County, NM (NAD-27)	MD Reference:	GL @ 3441.00usft
Site:	POKER LAKE UNIT 23 DTD	North Reference:	Grid
Well:	#178H	Survey Calculation Method:	Minimum Curvature
Wellbore:	Wellbore #1		
Design:	PERMIT		

Project	Eddy County, NM (NAD-27)		
Map System:	US State Plane 1927 (Exact solution)	System Datum:	Mean Sea Level
Geo Datum:	NAD 1927 (NADCON CONUS)		
Map Zone:	New Mexico East 3001		

Site	POKER LAKE UNIT 23 DTD		
Site Position:		Northing:	441,023.90 usft
From:	Map	Easting:	646,650.40 usft
Position Uncertainty:	0.00 usft	Slot Radius:	13-3/16 "
		Latitude:	32.2116026
		Longitude:	-103.8591696
		Grid Convergence:	0.25 °

Well	#178H		
Well Position	+N/-S	80.40 usft	Northing:
	+E/-W	4,646.40 usft	Easting:
Position Uncertainty	0.00 usft	Wellhead Elevation:	0.00 usft
		Latitude:	32.2117664
		Longitude:	-103.8441457
		Ground Level:	3,441.00 usft

Wellbore	Wellbore #1		
Magnetics	Model Name	Sample Date	Declination (°)
	IGRF2020	07/01/21	6.67
			Dip Angle (°)
			59.85
			Field Strength (nT)
			47,454

Design	PERMIT		
Audit Notes:			
Version:	Phase:	PLAN	Tie On Depth:
			0.00
Vertical Section:	Depth From (TVD) (usft)	+N/-S (usft)	+E/-W (usft)
	0.00	0.00	0.00
			Direction (°)
			359.77

Plan Sections										
Measured Depth (usft)	Inclination (°)	Azimuth (°)	Vertical Depth (usft)	+N/-S (usft)	+E/-W (usft)	Dogleg Rate (°/100usft)	Build Rate (°/100usft)	Turn Rate (°/100usft)	TFO (°)	Target
0.00	0.00	0.00	0.00	0.00	0.00	0.00	0.00	0.00	0.00	
2,000.00	0.00	0.00	2,000.00	0.00	0.00	0.00	0.00	0.00	0.00	
2,311.69	6.23	169.49	2,311.08	-16.66	3.09	2.00	2.00	0.00	169.49	
10,806.79	6.23	169.49	10,755.95	-923.62	171.37	0.00	0.00	0.00	0.00	
11,768.13	90.00	359.77	11,390.00	-353.90	181.40	10.00	8.71	-17.65	-169.66	PLAT FTP #178H
27,166.05	90.00	359.77	11,390.00	15,043.90	118.53	0.00	0.00	0.00	0.00	PLAT LTP #178H
27,296.06	90.00	359.77	11,390.00	15,173.90	118.00	0.00	0.00	0.00	0.00	PLAT BHL #178H: 2



Planning Report

Database:	EDM 5000.1.13 Single User Db	Local Co-ordinate Reference:	Well #178H
Company:	XTO Energy	TVD Reference:	GL @ 3441.00usft
Project:	Eddy County, NM (NAD-27)	MD Reference:	GL @ 3441.00usft
Site:	POKER LAKE UNIT 23 DTD	North Reference:	Grid
Well:	#178H	Survey Calculation Method:	Minimum Curvature
Wellbore:	Wellbore #1		
Design:	PERMIT		

Planned Survey									
Measured Depth (usft)	Inclination (°)	Azimuth (°)	Vertical Depth (usft)	+N/-S (usft)	+E/-W (usft)	Vertical Section (usft)	Dogleg Rate (°/100usft)	Build Rate (°/100usft)	Turn Rate (°/100usft)
0.00	0.00	0.00	0.00	0.00	0.00	0.00	0.00	0.00	0.00
100.00	0.00	0.00	100.00	0.00	0.00	0.00	0.00	0.00	0.00
200.00	0.00	0.00	200.00	0.00	0.00	0.00	0.00	0.00	0.00
300.00	0.00	0.00	300.00	0.00	0.00	0.00	0.00	0.00	0.00
400.00	0.00	0.00	400.00	0.00	0.00	0.00	0.00	0.00	0.00
470.00	0.00	0.00	470.00	0.00	0.00	0.00	0.00	0.00	0.00
Rustler									
500.00	0.00	0.00	500.00	0.00	0.00	0.00	0.00	0.00	0.00
600.00	0.00	0.00	600.00	0.00	0.00	0.00	0.00	0.00	0.00
700.00	0.00	0.00	700.00	0.00	0.00	0.00	0.00	0.00	0.00
800.00	0.00	0.00	800.00	0.00	0.00	0.00	0.00	0.00	0.00
840.00	0.00	0.00	840.00	0.00	0.00	0.00	0.00	0.00	0.00
Top Salt									
900.00	0.00	0.00	900.00	0.00	0.00	0.00	0.00	0.00	0.00
1,000.00	0.00	0.00	1,000.00	0.00	0.00	0.00	0.00	0.00	0.00
1,100.00	0.00	0.00	1,100.00	0.00	0.00	0.00	0.00	0.00	0.00
1,200.00	0.00	0.00	1,200.00	0.00	0.00	0.00	0.00	0.00	0.00
1,300.00	0.00	0.00	1,300.00	0.00	0.00	0.00	0.00	0.00	0.00
1,400.00	0.00	0.00	1,400.00	0.00	0.00	0.00	0.00	0.00	0.00
1,500.00	0.00	0.00	1,500.00	0.00	0.00	0.00	0.00	0.00	0.00
1,600.00	0.00	0.00	1,600.00	0.00	0.00	0.00	0.00	0.00	0.00
1,700.00	0.00	0.00	1,700.00	0.00	0.00	0.00	0.00	0.00	0.00
1,800.00	0.00	0.00	1,800.00	0.00	0.00	0.00	0.00	0.00	0.00
1,900.00	0.00	0.00	1,900.00	0.00	0.00	0.00	0.00	0.00	0.00
2,000.00	0.00	0.00	2,000.00	0.00	0.00	0.00	0.00	0.00	0.00
2,100.00	2.00	169.49	2,099.98	-1.72	0.32	-1.72	2.00	2.00	0.00
2,200.00	4.00	169.49	2,199.84	-6.86	1.27	-6.87	2.00	2.00	0.00
2,300.00	6.00	169.49	2,299.45	-15.43	2.86	-15.44	2.00	2.00	0.00
2,311.69	6.23	169.49	2,311.08	-16.66	3.09	-16.67	2.00	2.00	0.00
2,400.00	6.23	169.49	2,398.86	-26.08	4.84	-26.10	0.00	0.00	0.00
2,500.00	6.23	169.49	2,498.27	-36.76	6.82	-36.79	0.00	0.00	0.00
2,600.00	6.23	169.49	2,597.68	-47.44	8.80	-47.47	0.00	0.00	0.00
2,700.00	6.23	169.49	2,697.09	-58.11	10.78	-58.16	0.00	0.00	0.00
2,800.00	6.23	169.49	2,796.50	-68.79	12.76	-68.84	0.00	0.00	0.00
2,900.00	6.23	169.49	2,895.91	-79.47	14.74	-79.52	0.00	0.00	0.00
3,000.00	6.23	169.49	2,995.32	-90.14	16.72	-90.21	0.00	0.00	0.00
3,100.00	6.23	169.49	3,094.72	-100.82	18.71	-100.89	0.00	0.00	0.00
3,200.00	6.23	169.49	3,194.13	-111.49	20.69	-111.58	0.00	0.00	0.00
3,300.00	6.23	169.49	3,293.54	-122.17	22.67	-122.26	0.00	0.00	0.00
3,400.00	6.23	169.49	3,392.95	-132.85	24.65	-132.94	0.00	0.00	0.00
3,500.00	6.23	169.49	3,492.36	-143.52	26.63	-143.63	0.00	0.00	0.00
3,600.00	6.23	169.49	3,591.77	-154.20	28.61	-154.31	0.00	0.00	0.00
3,700.00	6.23	169.49	3,691.18	-164.88	30.59	-165.00	0.00	0.00	0.00
3,800.00	6.23	169.49	3,790.59	-175.55	32.57	-175.68	0.00	0.00	0.00
3,869.83	6.23	169.49	3,860.00	-183.01	33.96	-183.14	0.00	0.00	0.00
Base Salt									
3,900.00	6.23	169.49	3,889.99	-186.23	34.55	-186.37	0.00	0.00	0.00
4,000.00	6.23	169.49	3,989.40	-196.91	36.53	-197.05	0.00	0.00	0.00
4,091.14	6.23	169.49	4,080.00	-206.64	38.34	-206.79	0.00	0.00	0.00
Delaware									
4,100.00	6.23	169.49	4,088.81	-207.58	38.51	-207.73	0.00	0.00	0.00
4,200.00	6.23	169.49	4,188.22	-218.26	40.50	-218.42	0.00	0.00	0.00
4,300.00	6.23	169.49	4,287.63	-228.93	42.48	-229.10	0.00	0.00	0.00
4,400.00	6.23	169.49	4,387.04	-239.61	44.46	-239.79	0.00	0.00	0.00



Planning Report

Database:	EDM 5000.1.13 Single User Db	Local Co-ordinate Reference:	Well #178H
Company:	XTO Energy	TVD Reference:	GL @ 3441.00usft
Project:	Eddy County, NM (NAD-27)	MD Reference:	GL @ 3441.00usft
Site:	POKER LAKE UNIT 23 DTD	North Reference:	Grid
Well:	#178H	Survey Calculation Method:	Minimum Curvature
Wellbore:	Wellbore #1		
Design:	PERMIT		

Planned Survey									
Measured Depth (usft)	Inclination (°)	Azimuth (°)	Vertical Depth (usft)	+N/-S (usft)	+E/-W (usft)	Vertical Section (usft)	Dogleg Rate (°/100usft)	Build Rate (°/100usft)	Turn Rate (°/100usft)
4,500.00	6.23	169.49	4,486.45	-250.29	46.44	-250.47	0.00	0.00	0.00
4,600.00	6.23	169.49	4,585.85	-260.96	48.42	-261.16	0.00	0.00	0.00
4,700.00	6.23	169.49	4,685.26	-271.64	50.40	-271.84	0.00	0.00	0.00
4,800.00	6.23	169.49	4,784.67	-282.32	52.38	-282.52	0.00	0.00	0.00
4,900.00	6.23	169.49	4,884.08	-292.99	54.36	-293.21	0.00	0.00	0.00
5,000.00	6.23	169.49	4,983.49	-303.67	56.34	-303.89	0.00	0.00	0.00
5,016.61	6.23	169.49	5,000.00	-305.44	56.67	-305.67	0.00	0.00	0.00
Cherry Canyon									
5,100.00	6.23	169.49	5,082.90	-314.35	58.32	-314.58	0.00	0.00	0.00
5,200.00	6.23	169.49	5,182.31	-325.02	60.30	-325.26	0.00	0.00	0.00
5,300.00	6.23	169.49	5,281.72	-335.70	62.29	-335.95	0.00	0.00	0.00
5,400.00	6.23	169.49	5,381.12	-346.37	64.27	-346.63	0.00	0.00	0.00
5,500.00	6.23	169.49	5,480.53	-357.05	66.25	-357.31	0.00	0.00	0.00
5,600.00	6.23	169.49	5,579.94	-367.73	68.23	-368.00	0.00	0.00	0.00
5,700.00	6.23	169.49	5,679.35	-378.40	70.21	-378.68	0.00	0.00	0.00
5,800.00	6.23	169.49	5,778.76	-389.08	72.19	-389.37	0.00	0.00	0.00
5,900.00	6.23	169.49	5,878.17	-399.76	74.17	-400.05	0.00	0.00	0.00
6,000.00	6.23	169.49	5,977.58	-410.43	76.15	-410.74	0.00	0.00	0.00
6,100.00	6.23	169.49	6,076.99	-421.11	78.13	-421.42	0.00	0.00	0.00
6,200.00	6.23	169.49	6,176.39	-431.79	80.11	-432.10	0.00	0.00	0.00
6,300.00	6.23	169.49	6,275.80	-442.46	82.09	-442.79	0.00	0.00	0.00
6,334.40	6.23	169.49	6,310.00	-446.13	82.78	-446.46	0.00	0.00	0.00
Brushy Canyon									
6,400.00	6.23	169.49	6,375.21	-453.14	84.08	-453.47	0.00	0.00	0.00
6,500.00	6.23	169.49	6,474.62	-463.81	86.06	-464.16	0.00	0.00	0.00
6,600.00	6.23	169.49	6,574.03	-474.49	88.04	-474.84	0.00	0.00	0.00
6,700.00	6.23	169.49	6,673.44	-485.17	90.02	-485.52	0.00	0.00	0.00
6,800.00	6.23	169.49	6,772.85	-495.84	92.00	-496.21	0.00	0.00	0.00
6,900.00	6.23	169.49	6,872.26	-506.52	93.98	-506.89	0.00	0.00	0.00
7,000.00	6.23	169.49	6,971.66	-517.20	95.96	-517.58	0.00	0.00	0.00
7,100.00	6.23	169.49	7,071.07	-527.87	97.94	-528.26	0.00	0.00	0.00
7,200.00	6.23	169.49	7,170.48	-538.55	99.92	-538.95	0.00	0.00	0.00
7,300.00	6.23	169.49	7,269.89	-549.23	101.90	-549.63	0.00	0.00	0.00
7,400.00	6.23	169.49	7,369.30	-559.90	103.88	-560.31	0.00	0.00	0.00
7,500.00	6.23	169.49	7,468.71	-570.58	105.87	-571.00	0.00	0.00	0.00
7,600.00	6.23	169.49	7,568.12	-581.25	107.85	-581.68	0.00	0.00	0.00
7,692.43	6.23	169.49	7,660.00	-591.12	109.68	-591.56	0.00	0.00	0.00
Basal Brushy Canyon									
7,700.00	6.23	169.49	7,667.52	-591.93	109.83	-592.37	0.00	0.00	0.00
7,800.00	6.23	169.49	7,766.93	-602.61	111.81	-603.05	0.00	0.00	0.00
7,900.00	6.23	169.49	7,866.34	-613.28	113.79	-613.74	0.00	0.00	0.00
7,994.22	6.23	169.49	7,960.00	-623.34	115.66	-623.80	0.00	0.00	0.00
Bone Spring Fm									
8,000.00	6.23	169.49	7,965.75	-623.96	115.77	-624.42	0.00	0.00	0.00
8,054.57	6.23	169.49	8,020.00	-629.79	116.85	-630.25	0.00	0.00	0.00
Bone Spring Lime									
8,084.75	6.23	169.49	8,050.00	-633.01	117.45	-633.47	0.00	0.00	0.00
Avalon Sand									
8,100.00	6.23	169.49	8,065.16	-634.64	117.75	-635.10	0.00	0.00	0.00
8,200.00	6.23	169.49	8,164.57	-645.31	119.73	-645.79	0.00	0.00	0.00
8,300.00	6.23	169.49	8,263.98	-655.99	121.71	-656.47	0.00	0.00	0.00
8,400.00	6.23	169.49	8,363.39	-666.67	123.69	-667.16	0.00	0.00	0.00
8,500.00	6.23	169.49	8,462.79	-677.34	125.67	-677.84	0.00	0.00	0.00



Planning Report

Database:	EDM 5000.1.13 Single User Db	Local Co-ordinate Reference:	Well #178H
Company:	XTO Energy	TVD Reference:	GL @ 3441.00usft
Project:	Eddy County, NM (NAD-27)	MD Reference:	GL @ 3441.00usft
Site:	POKER LAKE UNIT 23 DTD	North Reference:	Grid
Well:	#178H	Survey Calculation Method:	Minimum Curvature
Wellbore:	Wellbore #1		
Design:	PERMIT		

Planned Survey									
Measured Depth (usft)	Inclination (°)	Azimuth (°)	Vertical Depth (usft)	+N/-S (usft)	+E/-W (usft)	Vertical Section (usft)	Dogleg Rate (°/100usft)	Build Rate (°/100usft)	Turn Rate (°/100usft)
8,547.49	6.23	169.49	8,510.00	-682.41	126.61	-682.91	0.00	0.00	0.00
Lower Avalon Shale									
8,600.00	6.23	169.49	8,562.20	-688.02	127.66	-688.53	0.00	0.00	0.00
8,700.00	6.23	169.49	8,661.61	-698.69	129.64	-699.21	0.00	0.00	0.00
8,738.62	6.23	169.49	8,700.00	-702.82	130.40	-703.34	0.00	0.00	0.00
1st Bone Spring Lime									
8,800.00	6.23	169.49	8,761.02	-709.37	131.62	-709.89	0.00	0.00	0.00
8,900.00	6.23	169.49	8,860.43	-720.05	133.60	-720.58	0.00	0.00	0.00
8,959.93	6.23	169.49	8,920.00	-726.45	134.78	-726.98	0.00	0.00	0.00
1st Bone Spring Ss									
9,000.00	6.23	169.49	8,959.84	-730.72	135.58	-731.26	0.00	0.00	0.00
9,100.00	6.23	169.49	9,059.25	-741.40	137.56	-741.95	0.00	0.00	0.00
9,200.00	6.23	169.49	9,158.66	-752.08	139.54	-752.63	0.00	0.00	0.00
9,300.00	6.23	169.49	9,258.06	-762.75	141.52	-763.32	0.00	0.00	0.00
9,400.00	6.23	169.49	9,357.47	-773.43	143.50	-774.00	0.00	0.00	0.00
9,442.78	6.23	169.49	9,400.00	-778.00	144.35	-778.57	0.00	0.00	0.00
2nd Bone Spring Lime									
9,500.00	6.23	169.49	9,456.88	-784.11	145.48	-784.68	0.00	0.00	0.00
9,600.00	6.23	169.49	9,556.29	-794.78	147.46	-795.37	0.00	0.00	0.00
9,700.00	6.23	169.49	9,655.70	-805.46	149.45	-806.05	0.00	0.00	0.00
9,784.80	6.23	169.49	9,740.00	-814.51	151.12	-815.11	0.00	0.00	0.00
2nd Bone Spring Ss									
9,800.00	6.23	169.49	9,755.11	-816.14	151.43	-816.74	0.00	0.00	0.00
9,825.04	6.23	169.49	9,780.00	-818.81	151.92	-819.41	0.00	0.00	0.00
2nd Bone Spring T/B Carb									
9,900.00	6.23	169.49	9,854.52	-826.81	153.41	-827.42	0.00	0.00	0.00
10,000.00	6.23	169.49	9,953.93	-837.49	155.39	-838.10	0.00	0.00	0.00
10,100.00	6.23	169.49	10,053.33	-848.16	157.37	-848.79	0.00	0.00	0.00
10,136.88	6.23	169.49	10,090.00	-852.10	158.10	-852.73	0.00	0.00	0.00
3rd Bone Spring Lm									
10,200.00	6.23	169.49	10,152.74	-858.84	159.35	-859.47	0.00	0.00	0.00
10,300.00	6.23	169.49	10,252.15	-869.52	161.33	-870.16	0.00	0.00	0.00
10,400.00	6.23	169.49	10,351.56	-880.19	163.31	-880.84	0.00	0.00	0.00
10,500.00	6.23	169.49	10,450.97	-890.87	165.29	-891.53	0.00	0.00	0.00
10,600.00	6.23	169.49	10,550.38	-901.55	167.27	-902.21	0.00	0.00	0.00
10,700.00	6.23	169.49	10,649.79	-912.22	169.25	-912.89	0.00	0.00	0.00
10,806.79	6.23	169.49	10,755.95	-923.62	171.37	-924.30	0.00	0.00	0.00
10,850.00	2.13	148.14	10,799.03	-926.61	172.22	-927.30	10.00	-9.50	-49.40
10,900.00	3.38	19.05	10,849.00	-926.01	173.19	-926.70	10.00	2.50	-258.19
10,941.19	7.39	8.41	10,890.00	-922.24	173.98	-922.93	10.00	9.74	-25.84
3rd Bone Spring Ss									
10,950.00	8.26	7.48	10,898.73	-921.05	174.14	-921.74	10.00	9.90	-10.54
11,000.00	13.23	4.52	10,947.84	-911.78	175.06	-912.47	10.00	9.94	-5.92
11,050.00	18.22	3.16	10,995.95	-898.26	175.94	-898.96	10.00	9.97	-2.72
11,100.00	23.21	2.37	11,042.71	-880.60	176.78	-881.30	10.00	9.98	-1.58
11,150.00	28.21	1.85	11,087.74	-858.93	177.57	-859.63	10.00	9.99	-1.04
11,200.00	33.20	1.47	11,130.72	-833.42	178.30	-834.12	10.00	9.99	-0.75
11,250.00	38.20	1.19	11,171.31	-804.25	178.98	-804.97	10.00	9.99	-0.57
11,267.64	39.96	1.10	11,185.00	-793.14	179.20	-793.85	10.00	10.00	-0.49
Red Hills SS									
11,300.00	43.20	0.96	11,209.20	-771.66	179.58	-772.38	10.00	10.00	-0.44
11,350.00	48.20	0.76	11,244.11	-735.90	180.12	-736.61	10.00	10.00	-0.38
11,374.42	50.64	0.68	11,260.00	-717.35	180.35	-718.07	10.00	10.00	-0.34



Planning Report

Database:	EDM 5000.1.13 Single User Db	Local Co-ordinate Reference:	Well #178H
Company:	XTO Energy	TVD Reference:	GL @ 3441.00usft
Project:	Eddy County, NM (NAD-27)	MD Reference:	GL @ 3441.00usft
Site:	POKER LAKE UNIT 23 DTD	North Reference:	Grid
Well:	#178H	Survey Calculation Method:	Minimum Curvature
Wellbore:	Wellbore #1		
Design:	PERMIT		

Planned Survey									
Measured Depth (usft)	Inclination (°)	Azimuth (°)	Vertical Depth (usft)	+N/-S (usft)	+E/-W (usft)	Vertical Section (usft)	Dogleg Rate (°/100usft)	Build Rate (°/100usft)	Turn Rate (°/100usft)
Wolfcamp									
11,400.00	53.20	0.60	11,275.77	-697.22	180.58	-697.94	10.00	10.00	-0.31
11,424.45	55.64	0.53	11,290.00	-677.34	180.77	-678.06	10.00	10.00	-0.29
Wolfcamp X									
11,450.00	58.19	0.46	11,303.95	-655.93	180.96	-656.66	10.00	10.00	-0.28
11,500.00	63.19	0.33	11,328.41	-612.35	181.25	-613.07	10.00	10.00	-0.26
11,550.00	68.19	0.21	11,348.99	-566.80	181.47	-567.52	10.00	10.00	-0.23
11,552.74	68.47	0.21	11,350.00	-564.25	181.48	-564.97	10.00	10.00	-0.23
Wolfcamp Y									
11,600.00	73.19	0.10	11,365.51	-519.62	181.60	-520.35	10.00	10.00	-0.22
11,650.00	78.19	360.00	11,377.87	-471.19	181.64	-471.92	10.00	10.00	-0.21
11,700.00	83.19	359.90	11,385.96	-421.86	181.60	-422.59	10.00	10.00	-0.20
11,750.00	88.19	359.80	11,389.71	-372.02	181.47	-372.75	10.00	10.00	-0.20
11,768.13	90.00	359.77	11,390.00	-353.90	181.40	-354.63	10.00	10.00	-0.19
LP									
11,800.00	90.00	359.77	11,390.00	-322.03	181.27	-322.75	0.00	0.00	0.00
11,900.00	90.00	359.77	11,390.00	-222.03	180.86	-222.75	0.00	0.00	0.00
12,000.00	90.00	359.77	11,390.00	-122.03	180.45	-122.75	0.00	0.00	0.00
12,100.00	90.00	359.77	11,390.00	-22.03	180.04	-22.75	0.00	0.00	0.00
12,200.00	90.00	359.77	11,390.00	77.97	179.64	77.25	0.00	0.00	0.00
12,300.00	90.00	359.77	11,390.00	177.97	179.23	177.25	0.00	0.00	0.00
12,400.00	90.00	359.77	11,390.00	277.97	178.82	277.25	0.00	0.00	0.00
12,500.00	90.00	359.77	11,390.00	377.97	178.41	377.25	0.00	0.00	0.00
12,600.00	90.00	359.77	11,390.00	477.97	178.00	477.25	0.00	0.00	0.00
12,700.00	90.00	359.77	11,390.00	577.97	177.60	577.25	0.00	0.00	0.00
12,800.00	90.00	359.77	11,390.00	677.97	177.19	677.25	0.00	0.00	0.00
12,900.00	90.00	359.77	11,390.00	777.97	176.78	777.25	0.00	0.00	0.00
13,000.00	90.00	359.77	11,390.00	877.96	176.37	877.25	0.00	0.00	0.00
13,100.00	90.00	359.77	11,390.00	977.96	175.96	977.25	0.00	0.00	0.00
13,200.00	90.00	359.77	11,390.00	1,077.96	175.55	1,077.25	0.00	0.00	0.00
13,300.00	90.00	359.77	11,390.00	1,177.96	175.15	1,177.25	0.00	0.00	0.00
13,400.00	90.00	359.77	11,390.00	1,277.96	174.74	1,277.25	0.00	0.00	0.00
13,500.00	90.00	359.77	11,390.00	1,377.96	174.33	1,377.25	0.00	0.00	0.00
13,600.00	90.00	359.77	11,390.00	1,477.96	173.92	1,477.25	0.00	0.00	0.00
13,700.00	90.00	359.77	11,390.00	1,577.96	173.51	1,577.25	0.00	0.00	0.00
13,800.00	90.00	359.77	11,390.00	1,677.96	173.10	1,677.25	0.00	0.00	0.00
13,900.00	90.00	359.77	11,390.00	1,777.96	172.70	1,777.25	0.00	0.00	0.00
14,000.00	90.00	359.77	11,390.00	1,877.96	172.29	1,877.25	0.00	0.00	0.00
14,100.00	90.00	359.77	11,390.00	1,977.96	171.88	1,977.25	0.00	0.00	0.00
14,200.00	90.00	359.77	11,390.00	2,077.95	171.47	2,077.25	0.00	0.00	0.00
14,300.00	90.00	359.77	11,390.00	2,177.95	171.06	2,177.25	0.00	0.00	0.00
14,400.00	90.00	359.77	11,390.00	2,277.95	170.65	2,277.25	0.00	0.00	0.00
14,500.00	90.00	359.77	11,390.00	2,377.95	170.25	2,377.25	0.00	0.00	0.00
14,600.00	90.00	359.77	11,390.00	2,477.95	169.84	2,477.25	0.00	0.00	0.00
14,700.00	90.00	359.77	11,390.00	2,577.95	169.43	2,577.25	0.00	0.00	0.00
14,800.00	90.00	359.77	11,390.00	2,677.95	169.02	2,677.25	0.00	0.00	0.00
14,900.00	90.00	359.77	11,390.00	2,777.95	168.61	2,777.25	0.00	0.00	0.00
15,000.00	90.00	359.77	11,390.00	2,877.95	168.20	2,877.25	0.00	0.00	0.00
15,100.00	90.00	359.77	11,390.00	2,977.95	167.80	2,977.25	0.00	0.00	0.00
15,200.00	90.00	359.77	11,390.00	3,077.95	167.39	3,077.25	0.00	0.00	0.00
15,300.00	90.00	359.77	11,390.00	3,177.95	166.98	3,177.25	0.00	0.00	0.00
15,400.00	90.00	359.77	11,390.00	3,277.94	166.57	3,277.25	0.00	0.00	0.00
15,500.00	90.00	359.77	11,390.00	3,377.94	166.16	3,377.25	0.00	0.00	0.00



Planning Report

Database:	EDM 5000.1.13 Single User Db	Local Co-ordinate Reference:	Well #178H
Company:	XTO Energy	TVD Reference:	GL @ 3441.00usft
Project:	Eddy County, NM (NAD-27)	MD Reference:	GL @ 3441.00usft
Site:	POKER LAKE UNIT 23 DTD	North Reference:	Grid
Well:	#178H	Survey Calculation Method:	Minimum Curvature
Wellbore:	Wellbore #1		
Design:	PERMIT		

Planned Survey									
Measured Depth (usft)	Inclination (°)	Azimuth (°)	Vertical Depth (usft)	+N/-S (usft)	+E/-W (usft)	Vertical Section (usft)	Dogleg Rate (°/100usft)	Build Rate (°/100usft)	Turn Rate (°/100usft)
15,600.00	90.00	359.77	11,390.00	3,477.94	165.75	3,477.25	0.00	0.00	0.00
15,700.00	90.00	359.77	11,390.00	3,577.94	165.35	3,577.25	0.00	0.00	0.00
15,800.00	90.00	359.77	11,390.00	3,677.94	164.94	3,677.25	0.00	0.00	0.00
15,900.00	90.00	359.77	11,390.00	3,777.94	164.53	3,777.25	0.00	0.00	0.00
16,000.00	90.00	359.77	11,390.00	3,877.94	164.12	3,877.25	0.00	0.00	0.00
16,100.00	90.00	359.77	11,390.00	3,977.94	163.71	3,977.25	0.00	0.00	0.00
16,200.00	90.00	359.77	11,390.00	4,077.94	163.30	4,077.25	0.00	0.00	0.00
16,300.00	90.00	359.77	11,390.00	4,177.94	162.90	4,177.25	0.00	0.00	0.00
16,400.00	90.00	359.77	11,390.00	4,277.94	162.49	4,277.25	0.00	0.00	0.00
16,500.00	90.00	359.77	11,390.00	4,377.94	162.08	4,377.25	0.00	0.00	0.00
16,600.00	90.00	359.77	11,390.00	4,477.93	161.67	4,477.25	0.00	0.00	0.00
16,700.00	90.00	359.77	11,390.00	4,577.93	161.26	4,577.25	0.00	0.00	0.00
16,800.00	90.00	359.77	11,390.00	4,677.93	160.86	4,677.25	0.00	0.00	0.00
16,900.00	90.00	359.77	11,390.00	4,777.93	160.45	4,777.25	0.00	0.00	0.00
17,000.00	90.00	359.77	11,390.00	4,877.93	160.04	4,877.25	0.00	0.00	0.00
17,100.00	90.00	359.77	11,390.00	4,977.93	159.63	4,977.25	0.00	0.00	0.00
17,200.00	90.00	359.77	11,390.00	5,077.93	159.22	5,077.25	0.00	0.00	0.00
17,300.00	90.00	359.77	11,390.00	5,177.93	158.81	5,177.25	0.00	0.00	0.00
17,400.00	90.00	359.77	11,390.00	5,277.93	158.41	5,277.25	0.00	0.00	0.00
17,500.00	90.00	359.77	11,390.00	5,377.93	158.00	5,377.25	0.00	0.00	0.00
17,600.00	90.00	359.77	11,390.00	5,477.93	157.59	5,477.25	0.00	0.00	0.00
17,700.00	90.00	359.77	11,390.00	5,577.93	157.18	5,577.25	0.00	0.00	0.00
17,800.00	90.00	359.77	11,390.00	5,677.92	156.77	5,677.25	0.00	0.00	0.00
17,900.00	90.00	359.77	11,390.00	5,777.92	156.36	5,777.25	0.00	0.00	0.00
18,000.00	90.00	359.77	11,390.00	5,877.92	155.96	5,877.25	0.00	0.00	0.00
18,100.00	90.00	359.77	11,390.00	5,977.92	155.55	5,977.25	0.00	0.00	0.00
18,200.00	90.00	359.77	11,390.00	6,077.92	155.14	6,077.25	0.00	0.00	0.00
18,300.00	90.00	359.77	11,390.00	6,177.92	154.73	6,177.25	0.00	0.00	0.00
18,400.00	90.00	359.77	11,390.00	6,277.92	154.32	6,277.25	0.00	0.00	0.00
18,500.00	90.00	359.77	11,390.00	6,377.92	153.91	6,377.25	0.00	0.00	0.00
18,600.00	90.00	359.77	11,390.00	6,477.92	153.51	6,477.25	0.00	0.00	0.00
18,700.00	90.00	359.77	11,390.00	6,577.92	153.10	6,577.25	0.00	0.00	0.00
18,800.00	90.00	359.77	11,390.00	6,677.92	152.69	6,677.25	0.00	0.00	0.00
18,900.00	90.00	359.77	11,390.00	6,777.92	152.28	6,777.25	0.00	0.00	0.00
19,000.00	90.00	359.77	11,390.00	6,877.91	151.87	6,877.25	0.00	0.00	0.00
19,100.00	90.00	359.77	11,390.00	6,977.91	151.46	6,977.25	0.00	0.00	0.00
19,200.00	90.00	359.77	11,390.00	7,077.91	151.06	7,077.25	0.00	0.00	0.00
19,300.00	90.00	359.77	11,390.00	7,177.91	150.65	7,177.25	0.00	0.00	0.00
19,400.00	90.00	359.77	11,390.00	7,277.91	150.24	7,277.25	0.00	0.00	0.00
19,500.00	90.00	359.77	11,390.00	7,377.91	149.83	7,377.25	0.00	0.00	0.00
19,600.00	90.00	359.77	11,390.00	7,477.91	149.42	7,477.25	0.00	0.00	0.00
19,700.00	90.00	359.77	11,390.00	7,577.91	149.01	7,577.25	0.00	0.00	0.00
19,800.00	90.00	359.77	11,390.00	7,677.91	148.61	7,677.25	0.00	0.00	0.00
19,900.00	90.00	359.77	11,390.00	7,777.91	148.20	7,777.25	0.00	0.00	0.00
20,000.00	90.00	359.77	11,390.00	7,877.91	147.79	7,877.25	0.00	0.00	0.00
20,100.00	90.00	359.77	11,390.00	7,977.91	147.38	7,977.25	0.00	0.00	0.00
20,200.00	90.00	359.77	11,390.00	8,077.90	146.97	8,077.25	0.00	0.00	0.00
20,300.00	90.00	359.77	11,390.00	8,177.90	146.56	8,177.25	0.00	0.00	0.00
20,400.00	90.00	359.77	11,390.00	8,277.90	146.16	8,277.25	0.00	0.00	0.00
20,500.00	90.00	359.77	11,390.00	8,377.90	145.75	8,377.25	0.00	0.00	0.00
20,600.00	90.00	359.77	11,390.00	8,477.90	145.34	8,477.25	0.00	0.00	0.00
20,700.00	90.00	359.77	11,390.00	8,577.90	144.93	8,577.25	0.00	0.00	0.00
20,800.00	90.00	359.77	11,390.00	8,677.90	144.52	8,677.25	0.00	0.00	0.00
20,900.00	90.00	359.77	11,390.00	8,777.90	144.11	8,777.25	0.00	0.00	0.00



Planning Report

Database:	EDM 5000.1.13 Single User Db	Local Co-ordinate Reference:	Well #178H
Company:	XTO Energy	TVD Reference:	GL @ 3441.00usft
Project:	Eddy County, NM (NAD-27)	MD Reference:	GL @ 3441.00usft
Site:	POKER LAKE UNIT 23 DTD	North Reference:	Grid
Well:	#178H	Survey Calculation Method:	Minimum Curvature
Wellbore:	Wellbore #1		
Design:	PERMIT		

Planned Survey									
Measured Depth (usft)	Inclination (°)	Azimuth (°)	Vertical Depth (usft)	+N/-S (usft)	+E/-W (usft)	Vertical Section (usft)	Dogleg Rate (°/100usft)	Build Rate (°/100usft)	Turn Rate (°/100usft)
21,000.00	90.00	359.77	11,390.00	8,877.90	143.71	8,877.25	0.00	0.00	0.00
21,100.00	90.00	359.77	11,390.00	8,977.90	143.30	8,977.25	0.00	0.00	0.00
21,200.00	90.00	359.77	11,390.00	9,077.90	142.89	9,077.25	0.00	0.00	0.00
21,300.00	90.00	359.77	11,390.00	9,177.90	142.48	9,177.25	0.00	0.00	0.00
21,400.00	90.00	359.77	11,390.00	9,277.89	142.07	9,277.25	0.00	0.00	0.00
21,500.00	90.00	359.77	11,390.00	9,377.89	141.67	9,377.25	0.00	0.00	0.00
21,600.00	90.00	359.77	11,390.00	9,477.89	141.26	9,477.25	0.00	0.00	0.00
21,700.00	90.00	359.77	11,390.00	9,577.89	140.85	9,577.25	0.00	0.00	0.00
21,800.00	90.00	359.77	11,390.00	9,677.89	140.44	9,677.25	0.00	0.00	0.00
21,900.00	90.00	359.77	11,390.00	9,777.89	140.03	9,777.25	0.00	0.00	0.00
22,000.00	90.00	359.77	11,390.00	9,877.89	139.62	9,877.25	0.00	0.00	0.00
22,100.00	90.00	359.77	11,390.00	9,977.89	139.22	9,977.25	0.00	0.00	0.00
22,200.00	90.00	359.77	11,390.00	10,077.89	138.81	10,077.25	0.00	0.00	0.00
22,300.00	90.00	359.77	11,390.00	10,177.89	138.40	10,177.25	0.00	0.00	0.00
22,400.00	90.00	359.77	11,390.00	10,277.89	137.99	10,277.25	0.00	0.00	0.00
22,500.00	90.00	359.77	11,390.00	10,377.89	137.58	10,377.25	0.00	0.00	0.00
22,600.00	90.00	359.77	11,390.00	10,477.88	137.17	10,477.25	0.00	0.00	0.00
22,700.00	90.00	359.77	11,390.00	10,577.88	136.77	10,577.25	0.00	0.00	0.00
22,800.00	90.00	359.77	11,390.00	10,677.88	136.36	10,677.25	0.00	0.00	0.00
22,900.00	90.00	359.77	11,390.00	10,777.88	135.95	10,777.25	0.00	0.00	0.00
23,000.00	90.00	359.77	11,390.00	10,877.88	135.54	10,877.25	0.00	0.00	0.00
23,100.00	90.00	359.77	11,390.00	10,977.88	135.13	10,977.25	0.00	0.00	0.00
23,200.00	90.00	359.77	11,390.00	11,077.88	134.72	11,077.25	0.00	0.00	0.00
23,300.00	90.00	359.77	11,390.00	11,177.88	134.32	11,177.25	0.00	0.00	0.00
23,400.00	90.00	359.77	11,390.00	11,277.88	133.91	11,277.25	0.00	0.00	0.00
23,500.00	90.00	359.77	11,390.00	11,377.88	133.50	11,377.25	0.00	0.00	0.00
23,600.00	90.00	359.77	11,390.00	11,477.88	133.09	11,477.25	0.00	0.00	0.00
23,700.00	90.00	359.77	11,390.00	11,577.88	132.68	11,577.25	0.00	0.00	0.00
23,800.00	90.00	359.77	11,390.00	11,677.87	132.27	11,677.25	0.00	0.00	0.00
23,900.00	90.00	359.77	11,390.00	11,777.87	131.87	11,777.25	0.00	0.00	0.00
24,000.00	90.00	359.77	11,390.00	11,877.87	131.46	11,877.25	0.00	0.00	0.00
24,100.00	90.00	359.77	11,390.00	11,977.87	131.05	11,977.25	0.00	0.00	0.00
24,200.00	90.00	359.77	11,390.00	12,077.87	130.64	12,077.25	0.00	0.00	0.00
24,300.00	90.00	359.77	11,390.00	12,177.87	130.23	12,177.25	0.00	0.00	0.00
24,400.00	90.00	359.77	11,390.00	12,277.87	129.82	12,277.25	0.00	0.00	0.00
24,500.00	90.00	359.77	11,390.00	12,377.87	129.42	12,377.25	0.00	0.00	0.00
24,600.00	90.00	359.77	11,390.00	12,477.87	129.01	12,477.25	0.00	0.00	0.00
24,700.00	90.00	359.77	11,390.00	12,577.87	128.60	12,577.25	0.00	0.00	0.00
24,800.00	90.00	359.77	11,390.00	12,677.87	128.19	12,677.25	0.00	0.00	0.00
24,900.00	90.00	359.77	11,390.00	12,777.87	127.78	12,777.25	0.00	0.00	0.00
25,000.00	90.00	359.77	11,390.00	12,877.86	127.37	12,877.25	0.00	0.00	0.00
25,100.00	90.00	359.77	11,390.00	12,977.86	126.97	12,977.25	0.00	0.00	0.00
25,200.00	90.00	359.77	11,390.00	13,077.86	126.56	13,077.25	0.00	0.00	0.00
25,300.00	90.00	359.77	11,390.00	13,177.86	126.15	13,177.25	0.00	0.00	0.00
25,400.00	90.00	359.77	11,390.00	13,277.86	125.74	13,277.25	0.00	0.00	0.00
25,500.00	90.00	359.77	11,390.00	13,377.86	125.33	13,377.25	0.00	0.00	0.00
25,600.00	90.00	359.77	11,390.00	13,477.86	124.92	13,477.25	0.00	0.00	0.00
25,700.00	90.00	359.77	11,390.00	13,577.86	124.52	13,577.25	0.00	0.00	0.00
25,800.00	90.00	359.77	11,390.00	13,677.86	124.11	13,677.25	0.00	0.00	0.00
25,900.00	90.00	359.77	11,390.00	13,777.86	123.70	13,777.25	0.00	0.00	0.00
26,000.00	90.00	359.77	11,390.00	13,877.86	123.29	13,877.25	0.00	0.00	0.00
26,100.00	90.00	359.77	11,390.00	13,977.86	122.88	13,977.25	0.00	0.00	0.00
26,200.00	90.00	359.77	11,390.00	14,077.85	122.48	14,077.25	0.00	0.00	0.00
26,300.00	90.00	359.77	11,390.00	14,177.85	122.07	14,177.25	0.00	0.00	0.00



Planning Report

Database:	EDM 5000.1.13 Single User Db	Local Co-ordinate Reference:	Well #178H
Company:	XTO Energy	TVD Reference:	GL @ 3441.00usft
Project:	Eddy County, NM (NAD-27)	MD Reference:	GL @ 3441.00usft
Site:	POKER LAKE UNIT 23 DTD	North Reference:	Grid
Well:	#178H	Survey Calculation Method:	Minimum Curvature
Wellbore:	Wellbore #1		
Design:	PERMIT		

Planned Survey										
Measured Depth (usft)	Inclination (°)	Azimuth (°)	Vertical Depth (usft)	+N/-S (usft)	+E/-W (usft)	Vertical Section (usft)	Dogleg Rate (°/100usft)	Build Rate (°/100usft)	Turn Rate (°/100usft)	
26,400.00	90.00	359.77	11,390.00	14,277.85	121.66	14,277.25	0.00	0.00	0.00	
26,500.00	90.00	359.77	11,390.00	14,377.85	121.25	14,377.25	0.00	0.00	0.00	
26,600.00	90.00	359.77	11,390.00	14,477.85	120.84	14,477.25	0.00	0.00	0.00	
26,700.00	90.00	359.77	11,390.00	14,577.85	120.43	14,577.25	0.00	0.00	0.00	
26,800.00	90.00	359.77	11,390.00	14,677.85	120.03	14,677.25	0.00	0.00	0.00	
26,900.00	90.00	359.77	11,390.00	14,777.85	119.62	14,777.25	0.00	0.00	0.00	
27,000.00	90.00	359.77	11,390.00	14,877.85	119.21	14,877.25	0.00	0.00	0.00	
27,100.00	90.00	359.77	11,390.00	14,977.85	118.80	14,977.25	0.00	0.00	0.00	
27,166.05	90.00	359.77	11,390.00	15,043.90	118.53	15,043.30	0.00	0.00	0.00	
27,200.00	90.00	359.77	11,390.00	15,077.85	118.39	15,077.25	0.00	0.00	0.00	
27,296.06	90.00	359.77	11,390.00	15,173.90	118.00	15,173.30	0.00	0.00	0.00	

Design Targets										
Target Name	Dip Angle (°)	Dip Dir. (°)	TVD (usft)	+N/-S (usft)	+E/-W (usft)	Northing (usft)	Easting (usft)	Latitude	Longitude	
PLAT SHL #178H: 45'	0.00	0.00	0.00	0.00	0.00	441,104.30	651,296.80	32.2117664	-103.8441457	
- plan hits target center										
- Point										
PLAT LTP #178H	0.00	0.00	11,390.00	15,043.90	118.40	456,148.20	651,415.20	32.2531189	-103.8435411	
- plan misses target center by 0.13usft at 27166.05usft MD (11390.00 TVD, 15043.90 N, 118.53 E)										
- Point										
PLAT FTP #178H	0.00	0.00	11,390.00	-353.90	181.40	440,750.40	651,478.20	32.2107913	-103.8435644	
- plan hits target center										
- Point										
PLAT BHL #178H: 20'	0.00	0.00	11,390.00	15,173.90	118.00	456,278.20	651,414.80	32.2534763	-103.8435405	
- plan hits target center										
- Point										




Planning Report

Database:	EDM 5000.1.13 Single User Db	Local Co-ordinate Reference:	Well #178H
Company:	XTO Energy	TVD Reference:	GL @ 3441.00usft
Project:	Eddy County, NM (NAD-27)	MD Reference:	GL @ 3441.00usft
Site:	POKER LAKE UNIT 23 DTD	North Reference:	Grid
Well:	#178H	Survey Calculation Method:	Minimum Curvature
Wellbore:	Wellbore #1		
Design:	PERMIT		

Formations

Measured Depth (usft)	Vertical Depth (usft)	Name	Lithology	Dip (°)	Dip Direction (°)
470.00	471.00	Rustler			
840.00	841.00	Top Salt			
3,869.83	3,861.00	Base Salt			
4,091.14	4,081.00	Delaware			
5,016.61	5,001.00	Cherry Canyon			
6,334.40	6,311.00	Brushy Canyon			
7,692.43	7,661.00	Basal Brushy Canyon			
7,994.22	7,961.00	Bone Spring Fm			
8,054.57	8,021.00	Bone Spring Lime			
8,084.75	8,051.00	Avalon Sand			
8,547.49	8,511.00	Lower Avalon Shale			
8,738.62	8,701.00	1st Bone Spring Lime			
8,959.93	8,921.00	1st Bone Spring Ss			
9,442.78	9,401.00	2nd Bone Spring Lime			
9,784.80	9,741.00	2nd Bone Spring Ss			
9,825.04	9,781.00	2nd Bone Spring T/B Carb			
10,136.88	10,091.00	3rd Bone Spring Lm			
10,941.19	10,891.00	3rd Bone Spring Ss			
11,267.64	11,186.00	Red Hills SS			
11,374.42	11,261.00	Wolfcamp			
11,424.45	11,291.00	Wolfcamp X			
11,552.74	11,351.00	Wolfcamp Y			
11,768.13	11,391.00	LP			

H2S Briefing Areas and Alarm Locations

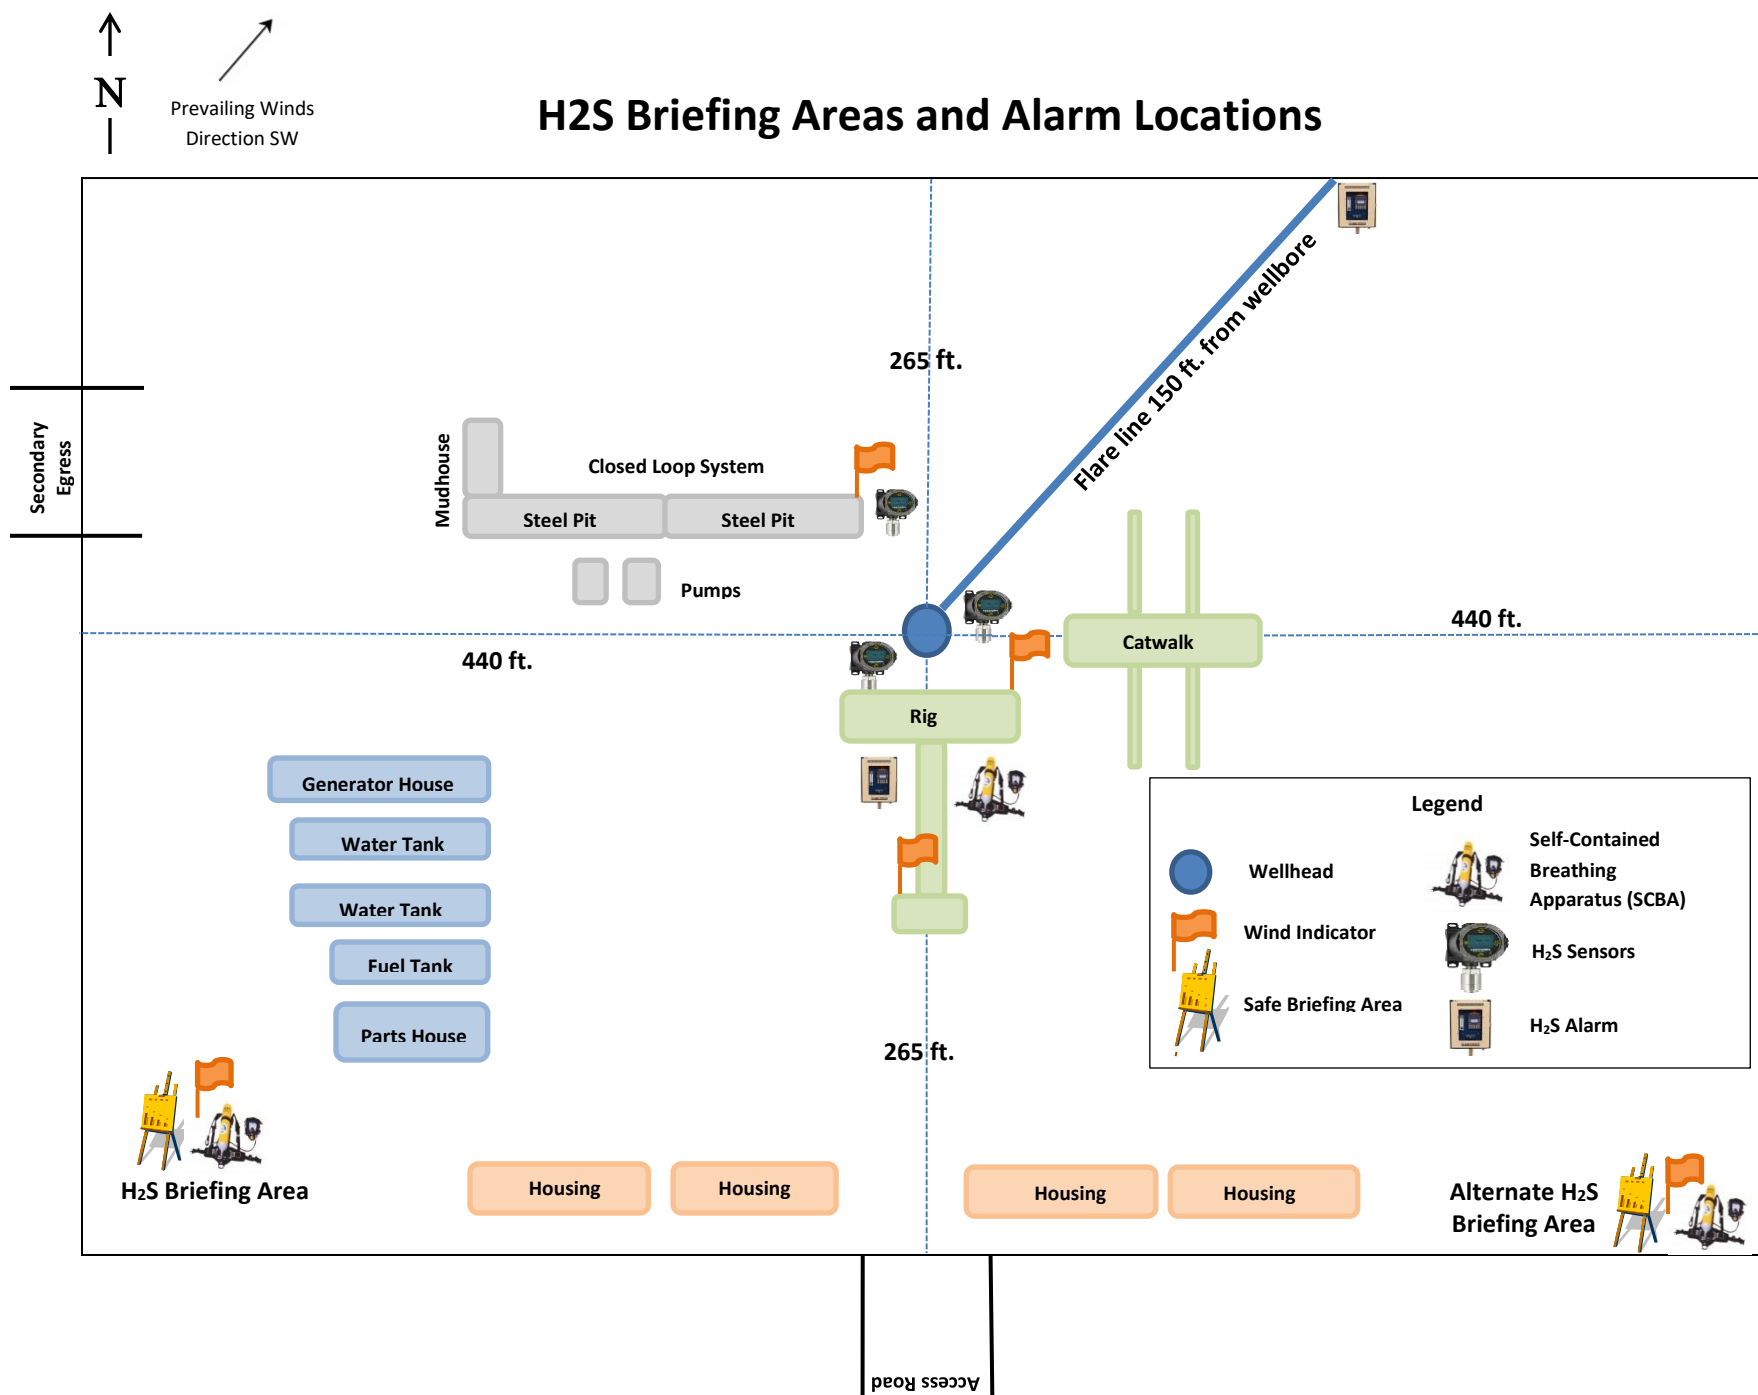



HYDROGEN SULFIDE (H₂S) CONTINGENCY PLAN

Assumed 100 ppm ROE = 3000'

100 ppm H₂S concentration shall trigger activation of this plan.

Emergency Procedures

In the event of a release of gas containing H₂S, the first responder(s) must

- Isolate the area and prevent entry by other persons into the 100 ppm ROE.
- Evacuate any public places encompassed by the 100 ppm ROE.
- Be equipped with H₂S monitors and air packs in order to control the release.
- Use the "buddy system" to ensure no injuries occur during the response
- Take precautions to avoid personal injury during this operation.
- Contact operator and/or local officials to aid in operation. See list of phone numbers attached.
- Have received training in the
 - o Detection of H₂S, and
 - o Measures for protection against the gas,
 - o Equipment used for protection and emergency response.

Ignition of Gas source

Should control of the well be considered lost and ignition considered, take care to protect against exposure to Sulfur Dioxide (SO₂). Intentional ignition must be coordinated with the NMOCD and local officials. Additionally, the NM State Police may become involved. NM State Police shall be the Incident Command on scene of any major release. Take care to protect downwind whenever this is an ignition of the gas.

Characteristics of H₂S and SO₂

Common Name	Chemical Formula	Specific Gravity	Threshold Limit	Hazardous Limit	Lethal Concentration
Hydrogen Sulfide	H ₂ S	1.189 Air = 1	10 ppm	100 ppm/hr	600 ppm
Sulfur Dioxide	SO ₂	2.21 Air = 1	2 ppm	N/A	1000 ppm

Contacting Authorities

All XTO location personnel must liaison with local and state agencies to ensure a proper response to a major release. Additionally, the OCD must be notified of the release as soon as possible but no later than 4 hours. Agencies will ask for information such as type and volume of release, wind direction, location of release, etc. Be prepared with all information available including directions to site. The following call list of essential and potential responders has been prepared for use during a release. (Operator Name)'s response must be in coordination with the State of New Mexico's "Hazardous Materials Emergency Response Plan" (HMER).

CARLSBAD OFFICE – EDDY & LEA COUNTIES

3104 E. Greene St., Carlsbad, NM 88220
Carlsbad, NM

575-887-7329

XTO PERSONNEL:

Kendall Decker, Drilling Manager
Milton Turman, Drilling Superintendent
Jeff Raines, Construction Foreman
Toady Sanders, EH & S Manager
Wes McSpadden, Production Foreman

903-521-6477
817-524-5107
432-557-3159
903-520-1601
575-441-1147

SHERIFF DEPARTMENTS:

Eddy County
Lea County

575-887-7551
575-396-3611

NEW MEXICO STATE POLICE:

575-392-5588

FIRE DEPARTMENTS:

Carlsbad
Eunice
Hobbs
Jal
Lovington

911
575-885-2111
575-394-2111
575-397-9308
575-395-2221
575-396-2359

HOSPITALS:

Carlsbad Medical Emergency
Eunice Medical Emergency
Hobbs Medical Emergency
Jal Medical Emergency
Lovington Medical Emergency

911
575-885-2111
575-394-2112
575-397-9308
575-395-2221
575-396-2359

AGENT NOTIFICATIONS:**For Lea County:**

Bureau of Land Management – Hobbs
New Mexico Oil Conservation Division – Hobbs

575-393-3612
575-393-6161

For Eddy County:

Bureau of Land Management - Carlsbad
New Mexico Oil Conservation Division - Artesia

575-234-5972
575-748-1283

Operator Name: XTO PERMIAN OPERATING LLC**Well Name:** POKER LAKE UNIT 23 DTD**Well Number:** 178H**Safe containment description:** Steel mud pits**Safe containmant attachment:****Waste disposal type:** HAUL TO COMMERCIAL FACILITY **Disposal location ownership:** COMMERCIAL**Disposal type description:****Disposal location description:** R360 Environmental Solutions 4507 W Carlsbad Hwy, Hobbs, NM 88240**Waste type:** DRILLING**Waste content description:** Cuttings**Amount of waste:** 2100 pounds**Waste disposal frequency :** One Time Only**Safe containment description:** The well will be drilled utilizing a closed-loop mud system. Drill cuttings will be held in roll-off style mud boxes.**Safe containmant attachment:****Waste disposal type:** HAUL TO COMMERCIAL FACILITY **Disposal location ownership:** COMMERCIAL**Disposal type description:****Disposal location description:** R360 Environmental Solutions 4507 W Carlsbad Hwy, Hobbs, NM 88240

Reserve Pit

Reserve Pit being used? NO**Temporary disposal of produced water into reserve pit?** NO**Reserve pit length (ft.)** **Reserve pit width (ft.)****Reserve pit depth (ft.)** **Reserve pit volume (cu. yd.)****Is at least 50% of the reserve pit in cut?****Reserve pit liner****Reserve pit liner specifications and installation description**

Cuttings Area

Cuttings Area being used? NO**Are you storing cuttings on location?** Y

Description of cuttings location Cuttings. The well will be drilled utilizing a closed-loop mud system. Drill cutting will be held in roll-off style mud boxes and taken to a New Mexico Oil Conservation Division (NMOCD) approved disposal site. Drilling fluids. These will be contained in steel mud pits and then taken to a NMOCD approved commercial disposal facility. Produced fluids. water produced from the well during completion will be held temporarily in steel tanks and then taken to a NMOCD approved commercial disposal facility. oil produced during operations will be stored in tanks until sold.

Cuttings area length (ft.)**Cuttings area width (ft.)**

State of New Mexico
Energy, Minerals and Natural Resources Department

Submit Electronically
Via E-permitting

Oil Conservation Division
1220 South St. Francis Dr.
Santa Fe, NM 87505

NATURAL GAS MANAGEMENT PLAN

This Natural Gas Management Plan must be submitted with each Application for Permit to Drill (APD) for a new or recompleted well.

Section 1 – Plan Description

Effective May 25, 2021

I. Operator: XTO Permian Operating, LLC **OGRID:** 373075 **Date:** 11 / 13 / 2023

II. Type: ☒ Original ☐ Amendment due to ☐ 19.15.27.9.D(6)(a) NMAC ☐ 19.15.27.9.D(6)(b) NMAC ☐ Other.

If Other, please describe: _____

III. Well(s): Provide the following information for each new or recompleted well or set of wells proposed to be drilled or proposed to be recompleted from a single well pad or connected to a central delivery point.

Well Name	API	ULSTR	Footages	Anticipated Oil BBL/D	Anticipated Gas MCF/D	Anticipated Produced Water BBL/D
SEE ATTACHED WELL LIST						

IV. Central Delivery Point Name: Poker Lake Unit 23 CTB [See 19.15.27.9(D)(1) NMAC]

V. Anticipated Schedule: Provide the following information for each new or recompleted well or set of wells proposed to be drilled or proposed to be recompleted from a single well pad or connected to a central delivery point.

Well Name	API	Spud Date	TD Reached Date	Completion Commencement Date	Initial Flow Back Date	First Production Date
SEE ATTACHED WELL LIST						

VI. Separation Equipment: ☒ Attach a complete description of how Operator will size separation equipment to optimize gas capture.

VII. Operational Practices: ☒ Attach a complete description of the actions Operator will take to comply with the requirements of Subsection A through F of 19.15.27.8 NMAC.

VIII. Best Management Practices: ☒ Attach a complete description of Operator's best management practices to minimize venting during active and planned maintenance.

Section 2 – Enhanced Plan

EFFECTIVE APRIL 1, 2022

Beginning April 1, 2022, an operator that is not in compliance with its statewide natural gas capture requirement for the applicable reporting area must complete this section.

☐ Operator certifies that it is not required to complete this section because Operator is in compliance with its statewide natural gas capture requirement for the applicable reporting area.

IX. Anticipated Natural Gas Production:

Well	API	Anticipated Average Natural Gas Rate MCF/D	Anticipated Volume of Natural Gas for the First Year MCF

X. Natural Gas Gathering System (NGGS):

Operator	System	ULSTR of Tie-in	Anticipated Gathering Start Date	Available Maximum Daily Capacity of System Segment Tie-in

XI. Map. ☐ Attach an accurate and legible map depicting the location of the well(s), the anticipated pipeline route(s) connecting the production operations to the existing or planned interconnect of the natural gas gathering system(s), and the maximum daily capacity of the segment or portion of the natural gas gathering system(s) to which the well(s) will be connected.

XII. Line Capacity. The natural gas gathering system ☐ will ☐ will not have capacity to gather 100% of the anticipated natural gas production volume from the well prior to the date of first production.

XIII. Line Pressure. Operator ☐ does ☐ does not anticipate that its existing well(s) connected to the same segment, or portion, of the natural gas gathering system(s) described above will continue to meet anticipated increases in line pressure caused by the new well(s).

☐ Attach Operator's plan to manage production in response to the increased line pressure.

XIV. Confidentiality: ☐ Operator asserts confidentiality pursuant to Section 71-2-8 NMSA 1978 for the information provided in Section 2 as provided in Paragraph (2) of Subsection D of 19.15.27.9 NMAC, and attaches a full description of the specific information for which confidentiality is asserted and the basis for such assertion.

Section 3 - Certifications

Effective May 25, 2021

Operator certifies that, after reasonable inquiry and based on the available information at the time of submittal:

☐ Operator will be able to connect the well(s) to a natural gas gathering system in the general area with sufficient capacity to transport one hundred percent of the anticipated volume of natural gas produced from the well(s) commencing on the date of first production, taking into account the current and anticipated volumes of produced natural gas from other wells connected to the pipeline gathering system; or

☐ Operator will not be able to connect to a natural gas gathering system in the general area with sufficient capacity to transport one hundred percent of the anticipated volume of natural gas produced from the well(s) commencing on the date of first production, taking into account the current and anticipated volumes of produced natural gas from other wells connected to the pipeline gathering system.

If Operator checks this box, Operator will select one of the following:

Well Shut-In. ☐ Operator will shut-in and not produce the well until it submits the certification required by Paragraph (4) of Subsection D of 19.15.27.9 NMAC; or

Venting and Flaring Plan. ☐ Operator has attached a venting and flaring plan that evaluates and selects one or more of the potential alternative beneficial uses for the natural gas until a natural gas gathering system is available, including:

- (a) power generation on lease;
- (b) power generation for grid;
- (c) compression on lease;
- (d) liquids removal on lease;
- (e) reinjection for underground storage;
- (f) reinjection for temporary storage;
- (g) reinjection for enhanced oil recovery;
- (h) fuel cell production; and
- (i) other alternative beneficial uses approved by the division.

Section 4 - Notices

1. If, at any time after Operator submits this Natural Gas Management Plan and before the well is spud:

(a) Operator becomes aware that the natural gas gathering system it planned to connect the well(s) to has become unavailable or will not have capacity to transport one hundred percent of the production from the well(s), no later than 20 days after becoming aware of such information, Operator shall submit for OCD's approval a new or revised venting and flaring plan containing the information specified in Paragraph (5) of Subsection D of 19.15.27.9 NMAC; or

(b) Operator becomes aware that it has, cumulatively for the year, become out of compliance with its baseline natural gas capture rate or natural gas capture requirement, no later than 20 days after becoming aware of such information, Operator shall submit for OCD's approval a new or revised Natural Gas Management Plan for each well it plans to spud during the next 90 days containing the information specified in Paragraph (2) of Subsection D of 19.15.27.9 NMAC, and shall file an update for each Natural Gas Management Plan until Operator is back in compliance with its baseline natural gas capture rate or natural gas capture requirement.

2. OCD may deny or conditionally approve an APD if Operator does not make a certification, fails to submit an adequate venting and flaring plan which includes alternative beneficial uses for the anticipated volume of natural gas produced, or if OCD determines that Operator will not have adequate natural gas takeaway capacity at the time a well will be spud.

I certify that, after reasonable inquiry, the statements in and attached to this Natural Gas Management Plan are true and correct to the best of my knowledge and acknowledge that a false statement may be subject to civil and criminal penalties under the Oil and Gas Act.

Signature:	
Printed Name:	RUSTY KLEIN
Title:	REGULATORY ANALYST
E-mail Address:	ranell.klein@exxonmobil.com
Date:	November 13, 2023
Phone:	575-703-6412
OIL CONSERVATION DIVISION (Only applicable when submitted as a standalone form)	
Approved By:	
Title:	
Approval Date:	
Conditions of Approval:	

III. WELLS

WELL NAME	API	ULSTR	FOOTAGES	ANTICIPATED OIL BBL/DAY	ANTICIPATED GAS	ANTICIPATED PRODUCED
Poker Lake Unit 23 DTD 101H	TBD	M-23-T24S-R30E	406' FSL & 191' FWL	2000	3200	3500
Poker Lake Unit 23 DTD 102H	TBD	M-23-T24S-R30E	406' FSL & 251' FWL	2000	3200	3500
Poker Lake Unit 23 DTD 107H	TBD	P-14-T24S-R30E	455' FSL & 606' FEL	2000	3200	3500
Poker Lake Unit 23 DTD 121H	TBD	M-23-T24S-R30E	406' FSL & 221' FWL	2000	3200	3500
Poker Lake Unit 23 DTD 122H	TBD	M-23-T24S-R30E	406' FSL & 281' FWL	2000	3200	3500
Poker Lake Unit 23 DTD 151H	TBD	M-23-T24S-R30E	406' FSL & 681' FWL	2000	3200	3500
Poker Lake Unit 23 DTD 152H	TBD	M-23-T24S-R30E	406' FSL & 741' FWL	2000	3200	3500
Poker Lake Unit 23 DTD 158H	TBD	G-23-T24S-R30E	1342' FNL & 1680' FEL	2000	3200	3500
Poker Lake Unit 23 DTD 171H	TBD	M-23-T24S-R30E	406' FSL & 711' FWL	2000	3200	3500
Poker Lake Unit 23 DTD 172H	TBD	M-23-T24S-R30E	406' FSL & 771' FWL	2000	3200	3500
Poker Lake Unit 23 DTD 177H	TBD	P-14-T24S-R30E	455' FSL & 546' FEL	2000	3200	3500
Poker Lake Unit 23 DTD 178H	TBD	P-14-T24S-R30E	455' FSL & 516' FEL	2000	3200	3500
Poker Lake Unit 23 DTD 179H	TBD	P-14-T24S-R30E	455' FSL & 476' FEL	2000	3200	3500

V. ANTICIPATED SCHEDULE

WELL NAME	API	SPUD DATE	TD REACHED DATED	COMPLETION COMMENCEMENT DATE	INITIAL FLOW BACK DATE	FIRST PRODUCTION DATE
Poker Lake Unit 23 DTD 101H	TBD	TBD	TBD	TBD	TBD	TBD
Poker Lake Unit 23 DTD 102H	TBD	TBD	TBD	TBD	TBD	TBD
Poker Lake Unit 23 DTD 107H	TBD	TBD	TBD	TBD	TBD	TBD
Poker Lake Unit 23 DTD 121H	TBD	TBD	TBD	TBD	TBD	TBD
Poker Lake Unit 23 DTD 122H	TBD	TBD	TBD	TBD	TBD	TBD
Poker Lake Unit 23 DTD 151H	TBD	TBD	TBD	TBD	TBD	TBD
Poker Lake Unit 23 DTD 152H	TBD	TBD	TBD	TBD	TBD	TBD
Poker Lake Unit 23 DTD 158H	TBD	TBD	TBD	TBD	TBD	TBD
Poker Lake Unit 23 DTD 171H	TBD	TBD	TBD	TBD	TBD	TBD
Poker Lake Unit 23 DTD 172H	TBD	TBD	TBD	TBD	TBD	TBD
Poker Lake Unit 23 DTD 177H	TBD	TBD	TBD	TBD	TBD	TBD
Poker Lake Unit 23 DTD 178H	TBD	TBD	TBD	TBD	TBD	TBD
Poker Lake Unit 23 DTD 179H	TBD	TBD	TBD	TBD	TBD	TBD

VI. Separation Equipment:

XTO Permian Operating, LLC. production tank batteries include separation equipment designed to efficiently separate gas from liquid phases to optimize gas capture based on projected and estimated volumes from the targeted pool in conjunction with the total number of wells planned to or existing within the facility. Separation equipment is upgraded prior to well being drilled or completed, if determined to be undersized or needed. The separation equipment is designed and built according to the relevant industry specifications (API Specification 12J and ASME Sec VIII Div I). Other recognized industry publications such as the Gas Processors Suppliers Association (GPSA) are referenced when designing separation equipment to optimize gas capture.

VII. Operational Practices:**1. Subsection B.**

- During drilling, flare stacks will be located a minimum of 150 feet from the nearest surface hole location. All gas is captured or combusted. If an emergency or malfunction occurs, gas will be flared or vented for public health, safety and the environment and be properly reported to the NMOCD pursuant to 19.15.27.8.G.
- Measure or estimate the volume of natural gas that is vented, flared or beneficially used during drilling, completion and production operations, regardless of the reason or authorization for such venting or flaring.
- At any point in the well life (drilling, completion, production, inactive) an audio, visual and olfactory (AVO) inspection will be performed weekly (at minimum) to confirm that all production equipment is operating properly and there are no leaks or releases except as allowed in Subsection D of 19.15.27.8 NMAC.

2. Subsection C.

- During completion operations, operator does not produce oil or gas but maintains adequate well control through completion operations.

For emergencies, equipment malfunction, or if the operator decides to produce oil and gas during well completion:

- Flowlines will be routed for flowback fluids into a completion or storage tank and, if feasible under well conditions, flare rather than vent and commence operation of a separator as soon as it is technically feasible for a separator to function.
- Measure or estimate the volume of natural gas that is vented, flared or beneficially used during drilling, completion and production operations, regardless of the reason or authorization for such venting or flaring.
- At any point in the well life (drilling, completion, production, inactive) an audio, visual and olfactory (AVO) inspection will be performed weekly (at minimum) to confirm that all production equipment is operating properly and there are no leaks or releases except as allowed in Subsection D of 19.15.27.8 NMAC.

3. Subsection D.

- At any point in the well life (drilling, completion, production, inactive) an audio, visual and olfactory (AVO) inspection will be performed weekly (at minimum) to confirm that all production equipment is operating properly and there are no leaks or releases except as allowed in Subsection D of 19.15.27.8 NMAC.
- Monitor manual liquid unloading for wells on-site or in close proximity (<30 minutes' drive time), take reasonable actions to achieve a stabilized rate and pressure at the earliest practical time, and take reasonable actions to minimize venting to the maximum extent practicable.

- Measure or estimate the volume of natural gas that is vented, flared or beneficially used during drilling, completion and production operations, regardless of the reason or authorization for such venting or flaring.
- 4. Subsection E.
 - All tanks and separation equipment are designed for maximum throughput and pressure to minimize waste.
 - Flare stack was installed prior to May 25, 2021 but has been designed for proper size and combustion efficiency. Flare currently has a continuous pilot and is located more than 100 feet from any known well and storage tanks.
 - At any point in the well life (drilling, completion, production, inactive) an audio, visual and olfactory (AVO) inspection will be performed weekly (at minimum) to confirm that all production equipment is operating properly and there are no leaks or releases except as allowed in Subsection D of 19.15.27.8 NMAC.
- 5. Subsection F.
 - Measurement equipment is installed to measure the volume of natural gas flared from process piping or a flowline piped from the equipment associated with a well and facility associated with the approved application for permit to drill that has an average daily production greater than 60 mcf of natural gas.
 - Measurement equipment installed is not designed or equipped with a manifold to allow diversion of natural gas around the metering equipment, except for the sole purpose of inspecting and servicing the measurement equipment, as noted in NMAC 19.15.27.8 Subsection G.

VIII. Best Management Practices:

1. During completion operations, operator does not produce oil or gas but maintains adequate well control through completion operations.
2. Operator does not flow well (well shut in) during initial production until all flowlines, tank batteries, and oil/gas takeaway are installed, tested, and determined operational.
3. Operator equips storage tanks with an automatic gauging system to reduce venting of natural gas.
4. Operator reduces the number of blowdowns by looking for opportunities to coordinate repair and maintenance activities.
5. Operator combusts natural gas that would otherwise be vented or flared, when feasible.
6. Operator has a flare stack designed in accordance with need and to handle sufficient volume to ensure proper combustion efficiency. Flare stacks are equipped with continuous pilots and securely anchored at least 100 feet (at minimum) from storage tanks and wells.
7. Operator minimizes venting (when feasible) through pump downs of vessels and reducing time required to purge equipment before returning equipment to service.
8. Operator will shut in wells (when feasible) in the event of a takeaway disruption, emergency situation, or other operations where venting or flaring may occur due to equipment failures.

District I

1625 N. French Dr., Hobbs, NM 88240
 Phone:(575) 393-6161 Fax:(575) 393-0720

District II

811 S. First St., Artesia, NM 88210
 Phone:(575) 748-1283 Fax:(575) 748-9720

District III

1000 Rio Brazos Rd., Aztec, NM 87410
 Phone:(505) 334-6178 Fax:(505) 334-6170

District IV

1220 S. St Francis Dr., Santa Fe, NM 87505
 Phone:(505) 476-3470 Fax:(505) 476-3462

State of New Mexico
Energy, Minerals and Natural Resources
Oil Conservation Division
1220 S. St Francis Dr.
Santa Fe, NM 87505

CONDITIONS

Action 286276

CONDITIONS

Operator: XTO PERMIAN OPERATING LLC. 6401 HOLIDAY HILL ROAD MIDLAND, TX 79707	OGRID: 373075
	Action Number: 286276
	Action Type: [C-101] BLM - Federal/Indian Land Lease (Form 3160-3)

CONDITIONS

Created By	Condition	Condition Date
ward.rikala	Notify OCD 24 hours prior to casing & cement	12/7/2023
ward.rikala	Will require a File As Drilled C-102 and a Directional Survey with the C-104	12/7/2023
ward.rikala	Once the well is spud, to prevent ground water contamination through whole or partial conduits from the surface, the operator shall drill without interruption through the fresh water zone or zones and shall immediately set in cement the water protection string	12/7/2023
ward.rikala	Cement is required to circulate on both surface and intermediate1 strings of casing	12/7/2023
ward.rikala	If cement does not circulate on any string, a CBL is required for that string of casing	12/7/2023
ward.rikala	Oil base muds are not to be used until fresh water zones are cased and cemented providing isolation from the oil or diesel. This includes synthetic oils. Oil based mud, drilling fluids and solids must be contained in a steel closed loop system	12/7/2023
ward.rikala	XTO is currently out of compliance with Rule 5.9. This well can not be produced until operator is in compliance.	12/7/2023