Form 3160-3 (June 2015)	7		OMB N	APPROVED lo. 1004-0137 anuary 31, 2018			
UNITED STATES DEPARTMENT OF THE II	5. Lease Serial No.						
	BUREAU OF LAND MANAGEMENT						
APPLICATION FOR PERMIT TO D			6. If Indian, Alloted	e or Tribe Name			
1a. Type of work: Image: Constraint of the second seco	EENTER		7. If Unit or CA Ag	reement, Name and No.			
1b. Type of Well: ✓ Oil Well Gas Well Oil	ther						
1c. Type of Completion: Hydraulic Fracturing Si	ngle Zone	Multiple Zone	8. Lease Name and IGOR 33 FED	l well No.			
2. Name of Operator EOG RESOURCES INCORPORATED			207H 9. API Well No 30	-025-53451			
3a. Address 1111 BAGBY SKY LOBBY 2, HOUSTON, TX 77002	3b. Phone (713) 651	No. (include area code) -7000	10. Field and Pool, TRIPLE X; BONE				
4. Location of Well (Report location clearly and in accordance w	vith any Sta	te requirements.*)	11. Sec., T. R. M. c	or Blk. and Survey or Area			
At surface SESW / 557 FSL / 1642 FWL / LAT 32.2553	3252 / LON	G -103.6828278	SEC 33/T23S/R32	2E/NMP			
At proposed prod. zone NENW / 100 FNL / 1830 FWL / L	AT 32.285	605 / LONG -103.6822341					
14. Distance in miles and direction from nearest town or post offi	ce*		12. County or Paris LEA	sh 13. State NM			
15. Distance from proposed* location to nearest property or lease line, ft. (Also to nearest drig. unit line, if any)	16. No of (acres in lease 17. Spi 640.0	acing Unit dedicated to	this well			
 Distance from proposed location* to nearest well, drilling, completed, applied for, on this lease, ft. 33 feet 	19. Propos 9009 feet	ed Depth 20, BL / 19247 feet FED:	M/BIA Bond No. in file	2			
21. Elevations (Show whether DF, KDB, RT, GL, etc.) 3676 feet	22. Approx 05/01/202	ximate date work will start* 0	23. Estimated dura 25 days	tion			
	24. Atta	chments	I				
The following, completed in accordance with the requirements of (as applicable)	COnshore O						
 Well plat certified by a registered surveyor. A Drilling Plan. A Surface Use Plan (if the location is on National Forest System) 	m Lands, the	Item 20 above).	ions unless covered by a	in existing bond on file (see			
SUPO must be filed with the appropriate Forest Service Office		6. Such other site specific in BLM.	formation and/or plans a	s may be requested by the			
25. Signature (Electronic Submission)		e (Printed/Typed) R HARRELL / Ph: (713) 65	1-7000	Date 10/09/2019			
Title Regulatory Specialist							
Approved by (Signature) (Electronic Submission)		e (Printed/Typed) DY LAYTON / Ph: (575) 234	-5959	Date 07/27/2023			
Title Assistant Field Manager Lands & Minerals	Offic Carls	ce sbad Field Office					
Application approval does not warrant or certify that the applicant applicant to conduct operations thereon. Conditions of approval, if any, are attached.	t holds lega	l or equitable title to those rigl	nts in the subject lease w	which would entitle the			
Title 18 U.S.C. Section 1001 and Title 43 U.S.C. Section 1212, n			•	any department or agency			



*(Instructions on page 2)

(Continued on page 2)

District I 1625 N. French Dr., Hobbs, NM 88240 Phone: (575) 393-6161 Fax: (575) 393-0720 District II 811 S. First St., Artesia, NM 88210 Phone: (575) 748-1283 Fax: (575) 748-9720 District III 1000 Rio Brazos Road, Aztec, NM 87410 Phone: (505) 334-6178 Fax: (505) 334-6170 District IV 1220 S. St. Francis Dr., Santa Fe, NM 87505 Phone: (505) 476-3460 Fax: (505) 476-3462 State of New Mexico Energy, Minerals & Natural Resources Department OIL CONSERVATION DIVISION 1220 South St. Francis Dr. Santa Fe, NM 87505 FORM C-102 Revised August 1, 2011 Submit one copy to appropriate District Office

AMENDED REPORT

WELL LOCATION AND ACREAGE DEDICATION PLAT

	API Number 5-53451				N	³ Pool Name MESA VERDE;BONE SPRING				
⁴ Property C	ode		⁵ Property Name ⁶ Well Number							
33623	2				IGOR 33	FED			207H	
⁷ OGRID N	lo.				⁸ Operator N	lame			⁹ Elevation	
7377				EO	G RESOUR	CES, INC.			3676'	
¹⁰ Surface Location										
UL or lot no.	Section	Township	Range	Lot Idn	Feet from the	North/South line	Feet from the	East/W	Vest line C	County
Ν	33	23-S	32-E	-	557'	SOUTH	1642'	WEST	C LEA	
			¹¹ E	Bottom Ho	le Location If D)ifferent From Su	rface			
UL or lot no.	Section	Township	Range	Lot Idn	Feet from the	North/South line	Feet from the	East/W	Vest line C	County
C	28	23-S	32-E	-	100'	NORTH	1830'	WEST	C LEA	
¹² Dedicated Acres 640.00	¹³ Joint or 1	Infill ¹⁴ Co	nsolidation Cod	e ¹⁵ Orde	er No.				•	

No allowable will be assigned to this completion until all interests have been consolidated or a non-standard unit has been approved by the division.

X=740720.4 Y=467217.5		X=743359.19 Y=467248.44	
FED PERF. POINT NEW MEXICO EAST NAD 1927	1830'	LOWER MOST PERF./ BOTTOM HOLE LOCATION NEW MEXICO EAST NAD 1927 X=701367 Y=467080 LAT.: N 32.2824372 LONG.: W 103.6817505	¹⁷ OPERATOR CERTIFICATION I hereby certify that the information contained herein is true and complete to the best of my knowledge and belief, and that this organization either owns a working interest or unleased mineral interest in the land including the proposed bottom hole location or has a right to drill this well at this location pursuant to a contract with an owner of such a mineral or working interest, or to a volundary pooling agreement or a compulsory pooling order herelofore entered by the division.
X=701401 Y=461890 LAT.: N 32.2681725 LONG.: W 103.6817449 NAD 1983 X=742584 Y=461950	549F-7 663.0671-5X	NAD 1983 X=742551 Y=467139 LAT.: N 32.2825605 LONG.: W 103.6822341	Lisa Trascher 9/23/19 Signature Date Lisa Trascher Printed Name
LAT.: N 32.2682958 LONG.: W 103.6822278 X=740755.21 Y=461932.12 29 32		X=743396.75 Y=461957.31 28 27 33 34	lisa_trascher@eogresources.com
SURFACE LOCATION NEW MEXICO EAST NAD 1927	30/ AZ = 358.65° 10365.9'	UPPER MOST PERF. NEW MEXICO EAST	¹⁸ SURVEYOR CERTIFICATION I hereby certify that the well location shown on this plat was plotted from field notes of actual surveys made by me or under my supervision, and that the same is true to the best of my belief.
X=701244 Y=457171 LAT.: N 32.2552018 LONG.: W 103.6823453 NAD 1983 X=742428 Y=457230 LAT.: N 32.2553252 LONG.: W 103.6828278	AZ = 157.38° 494.5' 998' 1642' 998'	NAD 1927 X=701434 Y=456714 LAT.: N 32.2539438 LONG.: W 103.6817391 NAD 1983 X=742618 Y=456773 LAT.: N 32.2540672 LONG.: W 103.6822216	Sume is true to the best of my bettel. 06/20/2019 Date of Survey Signature and Seal The Professional Surveyor ME + 24508 Certificate Number
X=740788.27 Y=456670.26	557'	X=743428.86 77 100' Y=456674.65	

Released to Imaging: 9/3/2024 3:43:18 PM

S:\SURVEY\EOG_MIDLAND\IGOR_33_FED_COM\FINAL_PRODUCTS\LO_IGOR_33_FED_COM_207H.DWG 8/7/2019 12:24:59 PM rdominguez

Receiv	ved by	OCD:	8/26/2024	4 7:43:13	AM
--------	--------	------	-----------	-----------	----

State of New Mexico Energy, Minerals and Natural Resources Department								Electronically
		1220 \$	onservation Di South St. Fran Ita Fe, NM 87	cis Dr.				
	Ν	ATURAL G	AS MANA	GEMENT P	LAN			
his Natural Gas Mana	gement Plan m	ust be submitted w	ith each Applica	tion for Permit to I	Drill (Al	PD) for a n	new or re	ecompleted wel
			<u>1 – Plan D</u> ffective May 25					
Operator: EOG	Resources, Inc	eOGRI	D:7377		Da	nte: 8/23/2	2024	
I. Type: 🛛 Origina	al 🗆 Amendm	ent due to \Box 19.15	5.27.9.D(6)(a) NI	MAC 🗆 19.15.27.	9.D(6)(ł	o) NMAC	□ Othe	r.
f Other, please describe	2:							
II. Well(s): Provide the recompleted from a second					wells pr	oposed to	be drille	d or proposed
Well Name	API	ULSTR	Footages	Anticipated Oil BBL/D		cipated MCF/D		nticipated duced Water BBL/D
GOR 32 FED 207H		N-33-23S-32E	557' FSL & 1642' FWL	+/- 1000	+/- 35	500	+/- 300	0
V. Central Delivery F	Point Name:	Igor 33 Fed CTE	 3	[See	19.15.2	7.9(D)(1)	NMAC]	
T. Anticipated Sched r proposed to be reconditional schedules of the sc						set of well	ls propo	sed to be drille
Well Name	API	Spud Date	TD Reached Date	Completion Commencement		Initial F Back D		First Productio Date
GOR 33 FED 207H		5/1/25	5/16/25	9/01/25		10/01/25	1	1/01/25
71. Separation Equipr 711. Operational Prace Subsection A through F 7111. Best Managemet	etices: ⊠ Attac of 19.15.27.8	ch a complete desc NMAC.	ription of the ac	tions Operator wi	ll take to	o comply	with the	requirements
luring active and plann		-	Ĩ		C	1		

.

Section 2 – Enhanced Plan EFFECTIVE APRIL 1, 2022

Beginning April 1, 2022, an operator that is not in compliance with its statewide natural gas capture requirement for the applicable reporting area must complete this section.

 \overline{X} Operator certifies that it is not required to complete this section because Operator is in compliance with its statewide natural gas capture requirement for the applicable reporting area.

IX. Anticipated Natural Gas Production:

Well	API	Anticipated Average Natural Gas Rate MCF/D	Anticipated Volume of Natural Gas for the First Year MCF

X. Natural Gas Gathering System (NGGS):

Operator	System	ULSTR of Tie-in	Anticipated Gathering Start Date	Available Maximum Daily Capacity of System Segment Tie-in

XI. Map. \Box Attach an accurate and legible map depicting the location of the well(s), the anticipated pipeline route(s) connecting the production operations to the existing or planned interconnect of the natural gas gathering system(s), and the maximum daily capacity of the segment or portion of the natural gas gathering system(s) to which the well(s) will be connected.

XII. Line Capacity. The natural gas gathering system \Box will \Box will not have capacity to gather 100% of the anticipated natural gas production volume from the well prior to the date of first production.

XIII. Line Pressure. Operator \Box does \Box does not anticipate that its existing well(s) connected to the same segment, or portion, of the natural gas gathering system(s) described above will continue to meet anticipated increases in line pressure caused by the new well(s).

 \Box Attach Operator's plan to manage production in response to the increased line pressure.

XIV. Confidentiality: \Box Operator asserts confidentiality pursuant to Section 71-2-8 NMSA 1978 for the information provided in Section 2 as provided in Paragraph (2) of Subsection D of 19.15.27.9 NMAC, and attaches a full description of the specific information for which confidentiality is asserted and the basis for such assertion.

<u>Section 3 - Certifications</u> <u>Effective May 25, 2021</u>

Operator certifies that, after reasonable inquiry and based on the available information at the time of submittal:

 \boxtimes Operator will be able to connect the well(s) to a natural gas gathering system in the general area with sufficient capacity to transport one hundred percent of the anticipated volume of natural gas produced from the well(s) commencing on the date of first production, taking into account the current and anticipated volumes of produced natural gas from other wells connected to the pipeline gathering system; or

 \Box Operator will not be able to connect to a natural gas gathering system in the general area with sufficient capacity to transport one hundred percent of the anticipated volume of natural gas produced from the well(s) commencing on the date of first production, taking into account the current and anticipated volumes of produced natural gas from other wells connected to the pipeline gathering system. *If Operator checks this box, Operator will select one of the following:*

Well Shut-In. \Box Operator will shut-in and not produce the well until it submits the certification required by Paragraph (4) of Subsection D of 19.15.27.9 NMAC; or

Venting and Flaring Plan. \Box Operator has attached a venting and flaring plan that evaluates and selects one or more of the potential alternative beneficial uses for the natural gas until a natural gas gathering system is available, including:

- (a) power generation on lease;
- (b) power generation for grid;
- (c) compression on lease;
- (d) liquids removal on lease;
- (e) reinjection for underground storage;
- (f) reinjection for temporary storage;
- (g) reinjection for enhanced oil recovery;
- (**h**) fuel cell production; and
- (i) other alternative beneficial uses approved by the division.

Section 4 - Notices

1. If, at any time after Operator submits this Natural Gas Management Plan and before the well is spud:

(a) Operator becomes aware that the natural gas gathering system it planned to connect the well(s) to has become unavailable or will not have capacity to transport one hundred percent of the production from the well(s), no later than 20 days after becoming aware of such information, Operator shall submit for OCD's approval a new or revised venting and flaring plan containing the information specified in Paragraph (5) of Subsection D of 19.15.27.9 NMAC; or

(b) Operator becomes aware that it has, cumulatively for the year, become out of compliance with its baseline natural gas capture rate or natural gas capture requirement, no later than 20 days after becoming aware of such information, Operator shall submit for OCD's approval a new or revised Natural Gas Management Plan for each well it plans to spud during the next 90 days containing the information specified in Paragraph (2) of Subsection D of 19.15.27.9 NMAC, and shall file an update for each Natural Gas Management Plan until Operator is back in compliance with its baseline natural gas capture rate or natural gas capture requirement.

2. OCD may deny or conditionally approve an APD if Operator does not make a certification, fails to submit an adequate venting and flaring plan which includes alternative beneficial uses for the anticipated volume of natural gas produced, or if OCD determines that Operator will not have adequate natural gas takeaway capacity at the time a well will be spud.

I certify that, after reasonable inquiry, the statements in and attached to this Natural Gas Management Plan are true and correct to the best of my knowledge and acknowledge that a false statement may be subject to civil and criminal penalties under the Oil and Gas Act.

Signature: Star L Harrell Printed Name: Star L Harrell Title: Sr Regulatory Specialist E-mail Address: Star_Harrell@eogresources.com Date: 8/23/2024 Phone: (432) 848-9161 **OIL CONSERVATION DIVISION** (Only applicable when submitted as a standalone form) Approved By: Title: Approval Date: Conditions of Approval:

Natural Gas Management Plan Items VI-VIII

VI. Separation Equipment: Attach a complete description of how Operator will size separation equipment to optimize gas capture.

- Separation equipment will be sized to provide adequate separation for anticipated rates.
- Adequate separation relates to retention time for Liquid Liquid separation and velocity for Gas-Liquid separation.
- Collection systems are appropriately sized to handle facility production rates on all (3) phases.
- Ancillary equipment and metering is selected to be serviced without flow interruptions or the need to release gas from the well.

VII. Operational Practices: Attach a complete description of the actions Operator will take to comply with the requirements of Subsection A through F 19.15.27.8 NMAC.

Drilling Operations

- All flare stacks will be properly sized. The flare stacks will be located at a minimum 100' from the nearest surface hole location on the pad.
- All natural gas produced during drilling operations will be flared, unless there is an equipment malfunction and/or to avoid risk of an immediate and substantial adverse impact on safety and the environment, at which point the gas will be vented.

Completions/Recompletions Operations

- New wells will not be flowed back until they are connected to a properly sized gathering system.
- The facility will be built/sized for maximum anticipated flowrates and pressures to minimize waste.
- For flowback operations, multiple stages of separation will be used as well as excess VRU and blowers to make sure waste is minimized off the storage tanks and facility.
- During initial flowback, the well stream will be routed to separation equipment.
- At an existing facility, when necessary, post separation natural gas will be flared until it meets pipeline specifications, at which point it will be turned into a collection system.
- At a new facility, post separation natural gas will be vented until storage tanks can safely function, at which point it will be flared until it meets pipeline spec.

Production Operations

- Weekly AVOs will be performed on all facilities.
- All flares will be equipped with auto-ignition systems and continuous pilot operations.
- After a well is stabilized from liquid unloading, the well will be turned back into the collection system.
- All plunger lift systems will be optimized to limit the amount of waste.
- All tanks will have automatic gauging equipment installed.
- Leaking thief hatches found during AVOs will be cleaned and properly re-sealed.

Performance Standards

- Production equipment will be designed to handle maximum anticipated rates and pressure.
- All flared gas will be combusted in a flare stack that is properly sized and designed to ensure proper combustion.
- Weekly AVOs will be performed on all wells and facilities that produce more than 60 Mcfd.

Measurement & Estimation

- All volume that is flared and vented that is not measured will be estimated.
- All measurement equipment for flared volumes will conform to API 14.10.
- No meter bypasses with be installed.

• When metering is not practical due to low pressure/low rate, the vented or flared volume will be estimated.

VIII. Best Management Practices: Attach a complete description of Operator's best management practices to minimize venting during active and planned maintenance.

- During downhole well maintenance, EOG will use best management practices to vent as minimally as possible.
- Prior to the commencement of any maintenance, the tank or vessel will be isolated from the rest of the facilities.
 All valves upstream of the equipment will be closed and isolated.
- After equipment has been isolated, the equipment will be blown down to as low a pressure as possible into the collection system.
- If the equipment being maintained cannot be relieved into the collection system, it shall be released to a tank where the vapor can either be captured or combusted if possible.
- After downhole well maintenance, natural gas will be flared until it reaches pipeline specification.

1. GEOLOGIC NAME OF SURFACE FORMATION: Permian

2. ESTIMATED TOPS OF IMPORTANT GEOLOGICAL MARKERS:

Rustler	1,255'
Tamarisk Anhydrite	1,332
Top of Salt	1,587'
Base of Salt	3,410'
Lamar	4,924'
Bell Canyon	4,956'
Cherry Canyon	5,818'
Brushy Canyon	7,068'
Bone Spring Lime	8,727'
Leonard A Shale	8,908'
TD	9,009'

3. ESTIMATED DEPTHS OF ANTICIPATED FRESH WATER, OIL OR GAS:

Upper Permian Sands	0-400'	Fresh Water
Cherry Canyon	5,818'	Oil
Brushy Canyon	7,068'	Oil
Leonard A Shale	8,908'	Oil

No other Formations are expected to give up oil, gas or fresh water in measurable quantities. Surface fresh water sands will be protected by setting 13.375" casing at 1,360' and circulating cement back to surface.

Hole		Csg				DF _{min}	DF _{min}	DF _{min}
Size	Interval	OD	Weight	Grade	Conn	Collapse	Burst	Tension
17.5"	0'-1,360'	13.375"	54.5#	J-55	STC	1.125	1.25	1.60
12.25"	0'-3,510'	9.625"	40#	J-55	LTC	1.125	1.25	1.60
8.75"	0'-9,308'	5.5"	17#	HCP-110	LTC	1.125	1.25	1.60
8.5"	9,308'– 19,247'	5.5"	17#	HCP-110	LTC	1.125	1.25	1.60

4. CASING PROGRAM - NEW

Variance is requested to waive the centralizer requirements for the 9-5/8" FJ casing in the 12-1/4" hole size. An expansion additive will be utilized, in the cement slurry, for the entire length of the 12-1/4" hole interval to maximize cement bond and zonal isolation.

Variance is also requested to waive any centralizer requirements for the 5-1/2" FJ casing in the 8-3/4" hole size. An expansion additive will be utilized, in the cement slurry, for the entire length of the 8-3/4" hole interval to maximize cement bond and zonal isolation.

<u>Cementing Program</u>:

Depth	No. Sacks	Wt. ppg	Yld Ft ³ /sk	Slurry Description
1,360'	850	13.5	1.73	Lead: Class C + 4.0% Bentonite + 0.5% CaCl ₂ + 0.25 lb/sk Cello-Flake (TOC @ Surface)
	160	14.8	1.34	Tail: Class C + 0.6% FL-62 + 0.25 lb/sk Cello-Flake + 0.2% Sodium Metasilicate (TOC @ 1,160')
3,510'	370	9.0	3.5	Lead: Class C + 10% NaCl + 6% Bentonite Gel + 3% MagOx (TOC @ Surface)
	200	14.4	1.20	Tail: Class C + 10% NaCl + 3% MagOx (TOC @ 2,950')
19,247'	570	11.0	3.21	Lead: Class C + 3% CaCl2 + 3% Microbond (TOC @ 3,010')
	2,820	14.4	1.2	Tail: Class H + 0.4% Halad-344 + 0.35% HR-601 + 3% Microbond (TOC @ 8,559')

Additive	Purpose
Bentonite Gel	Lightweight/Lost circulation prevention
Calcium Chloride	Accelerator
Cello-flake	Lost circulation prevention
Sodium Metasilicate	Accelerator
MagOx	Expansive agent
Sodium Chloride	Accelerator
FL-62	Fluid loss control
Halad-344	Fluid loss control
Halad-9	Fluid loss control
HR-601	Retarder
Microbond	Expansive Agent

Note: Cement volumes based on bit size plus at least 25% excess in the open hole plus 10% excess in the cased-hole overlap section.

5. MINIMUM SPECIFICATIONS FOR PRESSURE CONTROL:

Variance is requested to use a co-flex line between the BOP and choke manifold (instead of using a 4" OD steel line).

The minimum blowout preventer equipment (BOPE) shown in Exhibit #1 will consist of a single ram, mud cross and double ram-type (10,000 psi WP) preventer and an annular preventer (5,000-psi WP). Both units will be hydraulically operated and the ram-type will be equipped with blind rams on bottom and drill pipe rams on top. All BOPE will be tested in accordance with Onshore Oil & Gas order No. 2.

Variance is requested to use a 5,000 psi annular BOP with the 10,000 psi BOP stack.

Before drilling out of the surface casing, the ram-type BOP and accessory equipment will be tested to 10,000/250 psig and the annular preventer to 5,000/250 psig.

Pipe rams and blind rams will be operationally checked on each trip out of the hole. These checks will be noted on the daily tour sheets.

A hydraulically operated choke will be installed prior to drilling out of the intermediate casing shoe.

6. TYPES AND CHARACTERISTICS OF THE PROPOSED MUD SYSTEM:

During this procedure we plan to use a Closed-Loop System and haul contents to the required disposal.

The applicable depths and properties of the drilling fluid systems are as follows.

Depth	Туре	Weight (ppg)	Viscosity	Water Loss
0-1,360'	Fresh - Gel	8.6-8.8	28-34	N/c
1,360' – 3,510'	Brine	8.6-8.8	28-34	N/c
3,510' - 19,247'	Oil Base	8.8-9.0	58-68	N/c - 6

The highest mud weight needed to balance formation is expected to be 11.5 ppg. In order to maintain hole stability, mud weights up to 14.0 ppg may be utilized.

An electronic pit volume totalizer (PVT) will be utilized on the circulating system, to monitor pit volume, flow rate, pump pressure and stroke rate.

Sufficient mud materials to maintain mud properties and meet minimum lost circulation and weight increase requirements will be kept at the wellsite at all times.

7. AUXILIARY WELL CONTROL AND MONITORING EQUIPMENT:

- (A) A kelly cock will be kept in the drill string at all times.
- (B) A full opening drill pipe-stabbing valve (inside BOP) with proper drill pipe connections will be on the rig floor at all times.
- (C) H₂S monitoring and detection equipment will be utilized from surface casing point to TD.

8. LOGGING, TESTING AND CORING PROGRAM:

Open-hole logs are not planned for this well.

GR–CCL Will be run in cased hole during completions phase of operations.

9. ABNORMAL CONDITIONS, PRESSURES, TEMPERATURES AND POTENTIAL HAZARDS:

The estimated bottom-hole temperature (BHT) at TD is 181 degrees F with an estimated maximum bottom-hole pressure (BHP) at TD of 6,551 psig and a maximum anticipated surface pressure of 4,569 psig (based on 14.0 ppg MW). No hydrogen sulfide or other hazardous gases or fluids have been encountered, reported or are known to exist at this depth in this area.

10. ANTICIPATED STARTING DATE AND DURATION OF OPERATIONS:

The drilling operation should be finished in approximately one month. If the well is productive, an additional 60-90 days will be required for completion and testing before a decision is made to install permanent facilities.

(A) EOG Resources requests the option to contract a Surface Rig to drill, set surface casing, and cement on the subject well. After WOC 8 hours or 500 psi compressive strength (whichever is greater), the Surface Rig will move off so the wellhead can be installed. A welder will cut the casing to the proper height and weld on the wellhead (both "A" and "B" sections). The weld will be tested to 1000 psi. All valves will be closed and a wellhead cap will be installed (diagram attached). If the timing between rigs is such that EOG Resources would not be able to preset the surface, the Primary Rig will MIRU and drill the well in its entirety per the APD.

11. WELLHEAD:

A multi-bowl wellhead system will be utilized.

After running the 13-3/8" surface casing, a 13-3/8" BOP/BOPE system with a minimum working pressure of 10,000 psi will be installed on the wellhead system and will be pressure tested to 250 psi low followed by a 10,000 psi pressure test. This pressure test will be repeated at least every 30 days, as per Onshore Order No. 2

The minimum working pressure of the BOP and related BOPE required for drilling below the surface casing shoe shall be 10,000 psi.

The multi-bowl wellhead will be installed by vendor's representative(s). A copy of the installation instructions for the Cameron Multi-Bowl WH system has been sent to the NM BLM office in Carlsbad, NM.


The wellhead will be installed by a third party welder while being monitored by WH vendor's representative.

All BOP equipment will be tested utilizing a conventional test plug. Not a cup or J-packer type.

A solid steel body pack-off will be utilized after running and cementing the intermediate casing. After installation the pack-off and lower flange will be pressure tested to 5000 psi.

Casing strings will be tested as per Onshore Order No. 2 to at least 0.22 psi/ft or 1500 psi, whichever is greater.

557' FSL		KB: 3,701
1642' FWL	Proposed Wellbore	GL: 3,676
Section 33	•	
T-23-S, R-32-E	API: 30-025-****	

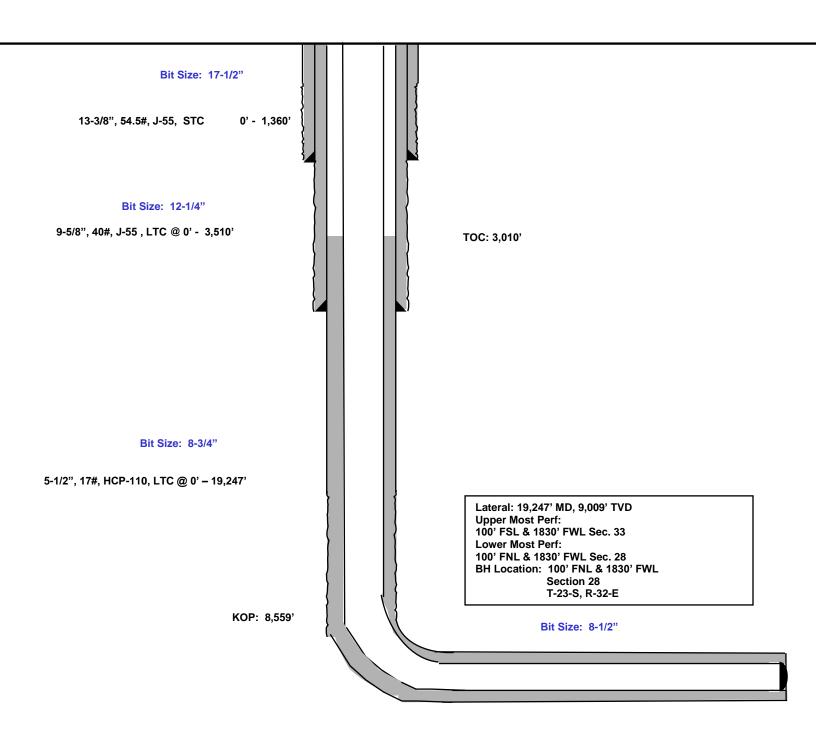



EOG Resources - Midland

Lea County, NM (NAD 83 NME) Igor 33 Fed #207H

OH

Plan: Plan #0.1

Standard Planning Report

26 September, 2019



	Page 16 of 39
ell #207H	
= 25 @ 3701.0usft	

Database: Company: Project: Site: Well: Wellbore: Design:		4 rces - Midland NM (NAD 83 N	ME)	TVD Referen MD Referen North Referen	e:	Well #207H KB = 25 @ 37 KB = 25 @ 37 Grid Minimum Curv	01.0usft		
Project	Lea County, N	NM (NAD 83 NM	1E)						
Geo Datum:	US State Plane North Americar New Mexico Ea	n Datum 1983		System Datur	1:	Mean Sea Level			
Site	Igor 33 Fed								
Site Position: From: Position Uncertainty:	Мар	0.0 usft	Northing: Easting: Slot Radius:	741,75	9.00 usft Latitud 3.00 usft Longitu 13-3/16 "Grid Co				18.214 N ' 6.042 W 0.35 °
Well	#207H								
Well Position Position Uncertainty	+N/-S +E/-W	101.0 usft 675.0 usft 0.0 usft	Northing: Easting: Wellhead Ele	wation:	457,230.00 usft 742,428.00 usft	Latitude: Longitude: Ground Level:		103° 40'	19.173 N 58.175 W 676.0 usft
Wellbore	ОН							_ ,	
Magnetics	Model Na	ame	Sample Date	Declinatio (°)	n	Dip Angle (°)		Field Strength (nT)	
	IG	RF2015	8/29/2019		6.77	60.05		47,717.00156580	0
Design	Plan #0.1								
Audit Notes:									
Version:			Phase:	PLAN	Tie On Dep	oth:	0.0		
Vertical Section:		(L	rom (TVD) ısft) D.0	+N/-S (usft) 0.0	+E/-W (usft) 0.0	D	irection (°) 0.71		
Plan Survey Tool Pro	aram	Date 9/26/2	2019						
Depth From (usft)	Depth To (usft)	Survey (Wellb		Tool Name	Rema	arks			
1 0.0	19,247.2	Plan #0.1 (OH)	MWD OWSG MWD - S	tandard				



Database:	EDM 5000.14	Local Co-ordinate Reference:	Well #207H
Company:	EOG Resources - Midland	TVD Reference:	KB = 25 @ 3701.0usft
Project:	Lea County, NM (NAD 83 NME)	MD Reference:	KB = 25 @ 3701.0usft
Site:	lgor 33 Fed	North Reference:	Grid
Well:	#207H	Survey Calculation Method:	Minimum Curvature
Wellbore:	OH		
Design:	Plan #0.1		

Plan Sections

Measured Depth (usft)	Inclination (°)	Azimuth (°)	Vertical Depth (usft)	+N/-S (usft)	+E/-W (usft)	Dogleg Rate (°/100usft)	Build Rate (°/100usft)	Turn Rate (°/100usft)	TFO (°)	Target
0.0	0.00	0.00	0.0	0.0	0.0	0.00	0.00	0.00	0.00	
1,400.0	0.00	0.00	1,400.0	0.0	0.0	0.00	0.00	0.00	0.00	
1,690.1	5.80	159.43	1,689.7	-13.7	5.2	2.00	2.00	0.00	159.43	
6,755.8	5.80	159.43	6,729.3	-493.3	185.1	0.00	0.00	0.00	0.00	
7,046.0	0.00	0.00	7,019.0	-507.0	190.3	2.00	-2.00	0.00	180.00	
8,558.5	0.00	0.00	8,531.5	-507.0	190.3	0.00	0.00	0.00	0.00	KOP(Igor 33 Fed #20
8,778.9	26.46	359.66	8,744.2	-457.0	190.0	12.00	12.00	-0.16	359.66	FTP(Igor 33 Fed #20
9,308.4	90.00	359.62	9,008.9	-29.6	187.3	12.00	12.00	-0.01	-0.04	
14,058.1	90.00	359.62	9,009.0	4,720.0	156.0	0.00	0.00	0.00	0.00	FedPP(lgor 33 Fed #
19,247.2	90.00	359.65	9,009.0	9,909.0	123.0	0.00	0.00	0.00	84.88	PBHL(Igor 33 Fed #2

Released to Imaging: 9/3/2024 3:43:18 PM



Database:	EDM 5000.14	Local Co-ordinate Reference:	Well #207H
Company:	EOG Resources - Midland	TVD Reference:	KB = 25 @ 3701.0usft
Project:	Lea County, NM (NAD 83 NME)	MD Reference:	KB = 25 @ 3701.0usft
Site:	lgor 33 Fed	North Reference:	Grid
Well:	#207H	Survey Calculation Method:	Minimum Curvature
Wellbore:	ОН		
Design:	Plan #0.1		

Planned Survey

Measured Depth (usft)	Inclination (°)	Azimuth (°)	Vertical Depth (usft)	+N/-S (usft)	+E/-W (usft)	Vertical Section (usft)	Dogleg Rate (°/100usft)	Build Rate (°/100usft)	Turn Rate (°/100usft)
0.0	0.00	0.00	0.0	0.0	0.0	0.0	0.00	0.00	0.00
100.0	0.00	0.00	100.0	0.0	0.0	0.0	0.00	0.00	0.00
200.0	0.00	0.00	200.0	0.0	0.0	0.0	0.00	0.00	0.00
300.0	0.00	0.00	300.0	0.0	0.0	0.0	0.00	0.00	0.00
400.0	0.00	0.00	400.0	0.0	0.0	0.0	0.00	0.00	0.00
500.0	0.00	0.00	500.0	0.0	0.0	0.0	0.00	0.00	0.00
600.0	0.00	0.00	600.0	0.0	0.0	0.0	0.00	0.00	0.00
700.0	0.00	0.00	700.0	0.0	0.0	0.0	0.00	0.00	0.00
800.0	0.00	0.00	800.0	0.0	0.0	0.0	0.00	0.00	0.00
900.0	0.00	0.00	900.0	0.0	0.0	0.0	0.00	0.00	0.00
1,000.0	0.00	0.00	1,000.0	0.0	0.0	0.0	0.00	0.00	0.00
1,100.0	0.00	0.00	1,100.0	0.0	0.0	0.0	0.00	0.00	0.00
1,200.0	0.00	0.00	1,200.0	0.0	0.0	0.0	0.00	0.00	0.00
1,300.0	0.00	0.00	1,300.0	0.0	0.0	0.0	0.00	0.00	0.00
1,400.0	0.00	0.00	1,400.0	0.0	0.0	0.0	0.00	0.00	0.00
1,500.0	2.00	159.43	1,500.0	-1.6	0.6	-1.6	2.00	2.00	0.00
1,600.0	4.00	159.43	1,599.8	-6.5	2.5	-6.5	2.00	2.00	0.00
1,690.1	5.80	159.43	1,689.7	-13.7	5.2	-13.7	2.00	2.00	0.00
1,700.0	5.80	159.43	1,699.5	-14.7	5.5	-14.6	0.00	0.00	0.00
1,800.0	5.80	159.43	1,798.9	-24.1	9.1	-24.0	0.00	0.00	0.00
1,900.0	5.80	159.43	1,898.4	-33.6	12.6	-33.4	0.00	0.00	0.00
2,000.0	5.80	159.43	1,997.9	-43.1	16.2	-42.9	0.00	0.00	0.00
2,100.0	5.80	159.43	2,097.4	-52.5	19.7	-52.3	0.00	0.00	0.00
2,200.0	5.80	159.43	2,196.9	-62.0	23.3	-61.7	0.00	0.00	0.00
2,300.0	5.80	159.43	2,296.4	-71.5	26.8	-71.1	0.00	0.00	0.00
	5.80	159.43	2,395.9	-80.9	30.4	-80.6	0.00	0.00	0.00
2,400.0	5.80			-80.9 -90.4			0.00		
2,500.0		159.43	2,495.4		33.9	-90.0		0.00	0.00
2,600.0	5.80	159.43	2,594.8	-99.9	37.5	-99.4	0.00	0.00	0.00
2,700.0	5.80	159.43	2,694.3	-109.3	41.0	-108.8	0.00	0.00	0.00
2,800.0	5.80	159.43	2,793.8	-118.8	44.6	-118.2	0.00	0.00	0.00
2,900.0	5.80	159.43	2,893.3	-128.3	48.1	-127.7	0.00	0.00	0.00
3,000.0	5.80	159.43	2,992.8	-137.7	51.7	-137.1	0.00	0.00	0.00
3,100.0	5.80	159.43	3,092.3	-147.2	55.3	-146.5	0.00	0.00	0.00
3,200.0	5.80	159.43	3,191.8	-156.7	58.8	-155.9	0.00	0.00	0.00
3,300.0	5.80	159.43	3,291.3	-166.1	62.4	-165.3	0.00	0.00	0.00
3,400.0	5.80	159.43	3,390.7	-175.6	65.9	-174.8	0.00	0.00	0.00
3,500.0	5.80	159.43	3,490.2	-185.1	69.5	-184.2	0.00	0.00	0.00
3,600.0	5.80	159.43	3,589.7	-194.5	73.0	-193.6	0.00	0.00	0.00
3,700.0	5.80	159.43	3,689.2	-204.0	76.6	-203.0	0.00	0.00	0.00
3,800.0	5.80	159.43	3,788.7	-213.5	80.1	-212.5	0.00	0.00	0.00
3,900.0	5.80	159.43	3,888.2	-222.9	83.7	-221.9	0.00	0.00	0.00
4,000.0	5.80	159.43	3,987.7	-232.4	87.2	-231.3	0.00	0.00	0.00
4,100.0	5.80	159.43	4,087.2	-241.9	90.8	-240.7	0.00	0.00	0.00
4,200.0	5.80	159.43	4,186.6	-251.3	94.3	-250.1	0.00	0.00	0.00
4,300.0	5.80	159.43	4,286.1	-260.8	97.9	-259.6	0.00	0.00	0.00
4,400.0	5.80	159.43	4,385.6	-270.3	101.4	-269.0	0.00	0.00	0.00
4,400.0	5.80	159.43	4,365.6 4,485.1	-270.3	101.4	-269.0	0.00	0.00	0.00
4,600.0	5.80	159.43	4,465.1 4,584.6	-279.7	105.0	-276.4 -287.8	0.00	0.00	0.00
4,800.0	5.80	159.43	4,564.6 4,684.1	-209.2 -298.7	108.5	-207.0	0.00	0.00	0.00
	5.80	159.43	4,004.1 4,783.6	-296.7 -308.1	112.1	-297.2 -306.7	0.00	0.00	0.00
4,800.0									
4,900.0	5.80	159.43	4,883.1	-317.6	119.2	-316.1	0.00	0.00	0.00
5,000.0	5.80	159.43	4,982.5	-327 1	122.8	-325.5	0.00	0.00	0.00
5,100.0	5.80	159.43	5,082.0	-336.5	126.3	-334.9	0.00	0.00	0.00
5,200.0	5.80	159.43	5,181.5	-346.0	129.9	-344.3	0.00	0.00	0.00

9/26/2019 1:28:57PM



Planned Survey

Measured Depth (usft)	Inclination (°)	Azimuth (°)	Vertical Depth (usft)	+N/-S (usft)	+E/-W (usft)	Vertical Section (usft)	Dogleg Rate (°/100usft)	Build Rate (°/100usft)	Turn Rate (°/100usft)
5,300.0	5.80	159.43	5,281.0	-355.5	133.4	-353.8	0.00	0.00	0.00
5,400.0	5.80	159.43	5,380.5	-364.9	137.0	-363.2	0.00	0.00	0.00
5,500.0	5.80	159.43	5,480.0	-374.4	140.5	-372.6	0.00	0.00	0.00
5,600.0	5.80	159.43	5,579.5	-383.8	144.1	-382.0	0.00	0.00	0.00
5,700.0	5.80	159.43	5,679.0	-393.3	147.6	-391.5	0.00	0.00	0.00
5,800.0	5.80	159.43	5,778.4	-402.8	151.2	-400.9	0.00	0.00	0.00
5,900.0	5.80	159.43	5,877.9	-412.2	154.7	-410.3	0.00	0.00	0.00
6,000.0	5.80	159.43	5,977.4	-421.7	158.3	-419.7	0.00	0.00	0.00
6,100.0	5.80	159.43	6,076.9	-431.2	161.8	-429.1	0.00	0.00	0.00
6,200.0	5.80	159.43	6,176.4	-440.6	165.4	-438.6	0.00	0.00	0.00
6,300.0	5.80	159.43	6,275.9	-450.1	168.9	-448.0	0.00	0.00	0.00
6,400.0	5.80	159.43	6,375.4	-459.6	172.5	-457.4	0.00	0.00	0.00
6,500.0	5.80	159.43	6,474.9	-469.0	172.5	-466.8	0.00	0.00	0.00
6,600.0	5.80	159.43	6,574.3	-478.5	170.1	-476.2	0.00	0.00	0.00
6,700.0	5.80	159.43	6,673.8	-488.0	183.2	-485.7	0.00	0.00	0.00
6,755.8	5.80	159.43	6,729.3	-493.3	185.1	-490.9	0.00	0.00	0.00
6,800.0	4.92	159.43	6,773.4	-497.1	186.6	-494.8	2.00	-2.00	0.00
6,900.0	2.92	159.43	6,873.1	-503.5	189.0	-494.8	2.00	-2.00	0.00
7,000.0	0.92	159.43	6,973.1	-506.7	190.2	-504.3	2.00	-2.00	0.00
7,046.0	0.00	0.00	7,019.0	-507.0	190.2	-504.6	2.00	-2.00	0.00
7,040.0	0.00	0.00	7,073.0	-507.0	190.3	-504.6	0.00	0.00	0.00
7,200.0	0.00	0.00	7,173.0	-507.0	190.3	-504.6	0.00	0.00	0.00
7,200.0	0.00	0.00	7,173.0	-507.0	190.3	-504.6	0.00	0.00	0.00
7,300.0	0.00	0.00	7,373.0	-507.0	190.3	-504.6	0.00	0.00	0.00
7,400.0	0.00	0.00	7,473.0	-507.0	190.3	-504.6	0.00	0.00	0.00
7,500.0	0.00	0.00	7,573.0	-507.0	190.3	-504.6	0.00	0.00	0.00
7,700.0	0.00	0.00	7,673.0	-507.0	190.3	-504.6	0.00	0.00	0.00
7,800.0	0.00	0.00	7,773.0	-507.0	190.3	-504.6	0.00	0.00	0.00
7,900.0	0.00	0.00	7,873.0	-507.0	190.3	-504.6	0.00	0.00	0.00
8,000.0	0.00	0.00	7,973.0	-507.0	190.3	-504.6	0.00	0.00	0.00
8,100.0	0.00	0.00	8,073.0	-507.0	190.3	-504.6	0.00	0.00	0.00
8,200.0	0.00	0.00	8,173.0	-507.0	190.3	-504.6	0.00	0.00	0.00
8,300.0	0.00	0.00	8,273.0	-507.0	190.3	-504.6	0.00	0.00	0.00
8,400.0	0.00	0.00	8,373.0	-507.0	190.3	-504.6	0.00	0.00	0.00
8,500.0	0.00	0.00	8,473.0	-507.0	190.3	-504.6	0.00	0.00	0.00
8,558.5	0.00	0.00	8,531.5	-507.0	190.3	-504.6	0.00	0.00	0.00
KOP(Igor 33	Fed #207H)								
8,575.0	1.99	359.66	8,548.0	-506.7	190.3	-504.3	12.00	12.00	0.00
8,600.0	4.99	359.66	8,573.0	-505.2	190.3	-502.8	12.00	12.00	0.00
8,625.0	7.99	359.66	8,597.8	-502.4	190.3	-500.0	12.00	12.00	0.00
8,650.0	10.99	359.66	8,622.5	-498.2	190.2	-495.8	12.00	12.00	0.00
8,675.0	13.99	359.66	8,646.9	-492.8	190.2	-490.4	12.00	12.00	0.00
8,700.0	16.99	359.66	8,671.0	-486.2	190.2	-483.8	12.00	12.00	0.00
8,725.0	19.99	359.66	8,694.7	-478.2	190.1	-475.8	12.00	12.00	0.00
8,750.0	22.99	359.66	8,717.9	-469.1	190.1	-466.7	12.00	12.00	0.00
8,775.0	25.99	359.66	8,740.7	-458.7	190.0	-456.3	12.00	12.00	0.00
8,778.9	26.46	359.66	8,744.2	-457.0	190.0	-454.6	12.00	12.00	0.00
FTP(lgor 33	Fed #207H)								
8,800.0	28.99	359.65	8,762.9	-447.2	189.9	-444.8	12.00	12.00	-0.02
8,825.0	31.99	359.65	8,784.4	-434.5	189.9	-432.1	12.00	12.00	-0.01
8,850.0	34.99	359.65	8,805.3	-420.7	189.8	-418.3	12.00	12.00	-0.01
8,875.0	37.99	359.64	8,825.4	-405.8	189.7	-403.4	12.00	12.00	-0.01
8,900.0	40.99	359.64	8,844.6	-389.9	189.6	-387.6	12.00	12.00	-0.01

Released to Imaging: 9/3/2024 3:43:18 PM

COMPASS 5000.14 Build 85



Database:	EDM 5000.14	Local Co-ordinate Reference:	Well #207H
Company:	EOG Resources - Midland	TVD Reference:	KB = 25 @ 3701.0usft
Project:	Lea County, NM (NAD 83 NME)	MD Reference:	KB = 25 @ 3701.0usft
Site:	Igor 33 Fed	North Reference:	Grid
Well:	#207H	Survey Calculation Method:	Minimum Curvature
Wellbore:	ОН		
Design:	Plan #0.1		

Planned Survey

Measured Depth (usft)	Inclination (°)	Azimuth (°)	Vertical Depth (usft)	+N/-S (usft)	+E/-W (usft)	Vertical Section (usft)	Dogleg Rate (°/100usft)	Build Rate (°/100usft)	Turn Rate (°/100usft)
8,925.0		359.64	8,863.1	-373.0	189.5	-370.7	12.00	12.00	-0.01
8,950.0		359.64	8,880.6	-355.2	189.4	-352.8	12.00	12.00	-0.01
8,975.0		359.64	8,897.2	-336.5	189.3	-334.1	12.00	12.00	-0.01
9,000.0		359.64	8,912.7	-316.9	189.1	-314.6	12.00	12.00	-0.01
9,025.0		359.63	8,927.2	-296.6	189.0	-294.2	12.00	12.00	-0.01
9,050.0		359.63	8,940.7	-275.5	188.9	-273.1	12.00	12.00	0.00
9,075.0		359.63	8,953.0	-253.8	188.7	-251.4	12.00	12.00	0.00
9,100.0) 64.99	359.63	8,964.1	-231.4	188.6	-229.0	12.00	12.00	0.00
9,125.0) 67.99	359.63	8,974.1	-208.5	188.4	-206.1	12.00	12.00	0.00
9,150.0	70.99	359.63	8,982.9	-185.1	188.3	-182.7	12.00	12.00	0.00
9,175.0) 73.99	359.63	8,990.4	-161.2	188.1	-158.9	12.00	12.00	0.00
9,200.0	76.99	359.63	8,996.7	-137.0	188.0	-134.7	12.00	12.00	0.00
9,225.0) 79.99	359.63	9,001.6	-112.5	187.8	-110.2	12.00	12.00	0.00
9,250.0		359.62	9,005.3	-87.8	187.6	-85.5	12.00	12.00	0.00
9,275.0		359.62	9,007.7	-62.9	187.5	-60.6	12.00	12.00	0.00
9,300.0	88.99	359.62	9.008.8	-37.9	187.3	-35.6	12.00	12.00	0.00
9,308.4		359.62	9,008.9	-29.6	187.3	-27.2	12.00	12.00	0.00
		359.62					0.00	0.00	0.00
9,400.0		359.62 359.62	9,008.9	62.1 162.0	186.7 186.0	64.4 164.2		0.00	0.00
9,500.0			9,008.9	162.0		164.3	0.00		
9,600.0		359.62	9,008.9	262.0	185.3	264.3	0.00	0.00	0.00
9,700.0		359.62	9,008.9	362.0	184.7	364.3	0.00	0.00	0.00
9,800.0		359.62	9,008.9	462.0	184.0	464.3	0.00	0.00	0.00
9,900.0	90.00	359.62	9,008.9	562.0	183.4	564.3	0.00	0.00	0.00
10,000.0	90.00	359.62	9,008.9	662.0	182.7	664.3	0.00	0.00	0.00
10,100.0	90.00	359.62	9,008.9	762.0	182.1	764.2	0.00	0.00	0.00
10,200.0	90.00	359.62	9,008.9	862.0	181.4	864.2	0.00	0.00	0.00
10,300.0	90.00	359.62	9,008.9	962.0	180.7	964.2	0.00	0.00	0.00
10,400.0	90.00	359.62	9,008.9	1,062.0	180.1	1,064.2	0.00	0.00	0.00
10,500.0		359.62	9,008.9	1,162.0	179.4	1,164.2	0.00	0.00	0.00
10,600.0		359.62	9,008.9	1,262.0	178.8	1,264.1	0.00	0.00	0.00
10,700.0	90.00	359.62	9,008.9	1,362.0	178.1	1,364.1	0.00	0.00	0.00
10,800.0		359.62	9,008.9	1,462.0	177.4	1,464.1	0.00	0.00	0.00
10,900.0		359.62	9,008.9	1,562.0	176.8	1,564.1	0.00	0.00	0.00
11,000.0		359.62	9,008.9	1,662.0	176.1	1,664.1	0.00	0.00	0.00
11,100.0		359.62	9,008.9	1,762.0	175.5	1,764.1	0.00	0.00	0.00
11,200.0		359.62	9,008.9	1,862.0	174.8	1,864.0	0.00	0.00	0.00
11,300.0		359.62	9,008.9	1,962.0	174.2	1,964.0	0.00	0.00	0.00
11,400.0	90.00	359.62	9,008.9	2,062.0	173.5	2,064.0	0.00	0.00	0.00
11,500.0	90.00	359.62	9,008.9	2,162.0	172.8	2,164.0	0.00	0.00	0.00
11,600.0	90.00	359.62	9,009.0	2,262.0	172.2	2,264.0	0.00	0.00	0.00
11,700.0	90.00	359.62	9,009.0	2,362.0	171.5	2,363.9	0.00	0.00	0.00
11,800.0		359.62	9,009.0	2,462.0	170.9	2,463.9	0.00	0.00	0.00
11,900.0		359.62	9,009.0	2,562.0	170.2	2,563.9	0.00	0.00	0.00
12,000.0		359.62	9,009.0	2,662.0	169.5	2,663.9	0.00	0.00	0.00
12,000.0		359.62	9,009.0	2,002.0	169.5	2,003.9	0.00	0.00	0.00
						,			
12,200.0		359.62	9,009.0	2,862.0	168.2	2,863.9	0.00	0.00	0.00
12,300.0		359.62	9,009.0	2,962.0	167.6	2,963.8	0.00	0.00	0.00
12,400.0		359.62	9,009.0	3,062.0	166.9	3,063.8	0.00	0.00	0.00
12,500.0	90.00	359.62	9,009.0	3,162.0	166.3	3,163.8	0.00	0.00	0.00
12,600.0	90.00	359.62	9,009.0	3,262.0	165.6	3,263.8	0.00	0.00	0.00
12,700.0	90.00	359.62	9,009.0	3,362.0	164.9	3,363.8	0.00	0.00	0.00
12,800.0		359.62	9,009.0	3,462.0	164.3	3,463.7	0.00	0.00	0.00
12,900.0		359.62	9,009.0	3,562.0	163.6	3,563.7	0.00	0.00	0.00
13,000.0		359.62	9,009.0	3,662.0	163.0	3,663.7	0.00	0.00	0.00
10,000.0	. 00.00	000.02	0,000.0	0,002.0	100.0	0,000.7	0.00	0.00	0.00

9/26/2019 1:28:57PM



D	atabase:	EDM 5000.14	Local Co-ordinate Reference:	Well #207H
С	ompany:	EOG Resources - Midland	TVD Reference:	KB = 25 @ 3701.0usft
P	roject:	Lea County, NM (NAD 83 NME)	MD Reference:	KB = 25 @ 3701.0usft
S	ite:	lgor 33 Fed	North Reference:	Grid
W	/ell:	#207H	Survey Calculation Method:	Minimum Curvature
W	/ellbore:	OH		
D	esign:	Plan #0.1		

Planned Survey

	Measured Depth (usft)	Inclination (°)	Azimuth (°)	Vertical Depth (usft)	+N/-S (usft)	+E/-W (usft)	Vertical Section (usft)	Dogleg Rate (°/100usft)	Build Rate (°/100usft)	Turn Rate (°/100usft)
	13,100.0	90.00	359.62	9,009.0	3,762.0	162.3	3,763.7	0.00	0.00	0.00
	13,200.0	90.00	359.62	9,009.0	3,862.0	161.6	3,863.7	0.00	0.00	0.00
	13,300.0	90.00	359.62	9,009.0	3,962.0	161.0	3,963.7	0.00	0.00	0.00
	13,400.0	90.00	359.62	9,009.0	4,062.0	160.3	4,063.6	0.00	0.00	0.00
	13,500.0	90.00	359.62	9,009.0	4,162.0	159.7	4,163.6	0.00	0.00	0.00
	13,600.0	90.00	359.62	9,009.0	4,262.0	159.0	4,263.6	0.00	0.00	0.00
	13,700.0	90.00	359.62	9,009.0	4,362.0	158.4	4,363.6	0.00	0.00	0.00
	13,800.0	90.00	359.62	9,009.0	4,462.0	157.7	4,463.6	0.00	0.00	0.00
	13,900.0	90.00	359.62	9,009.0	4,562.0	157.0	4,563.6	0.00	0.00	0.00
	14,000.0	90.00	359.62	9,009.0	4,662.0	156.4	4,663.5	0.00	0.00	0.00
	14,058.1	90.00	359.62	9,009.0	4,720.0	156.0	4,721.6	0.00	0.00	0.00
	FedPP(Igor 3	33 Fed #207H)								
	14,100.0	90.00	359.62	9,009.0	4,761.9	155.7	4,763.5	0.00	0.00	0.00
	14,200.0	90.00	359.62	9,009.0	4,861.9	155.1	4,863.5	0.00	0.00	0.00
	14,300.0	90.00	359.62	9,009.0	4,961.9	154.4	4,963.5	0.00	0.00	0.00
	14,400.0	90.00	359.62	9,009.0	5,061.9	153.8	5,063.5	0.00	0.00	0.00
	14,500.0	90.00	359.63	9,009.0	5,161.9	153.1	5,163.4	0.00	0.00	0.00
	14,600.0	90.00	359.63	9,009.0	5,261.9	152.4	5,263.4	0.00	0.00	0.00
	14,700.0	90.00	359.63	9,009.0	5,361.9	151.8	5,363.4	0.00	0.00	0.00
	14,800.0	90.00	359.63	9,009.0	5,461.9	151.1	5,463.4	0.00	0.00	0.00
	14,900.0	90.00	359.63	9,009.0	5,561.9	150.5	5,563.4	0.00	0.00	0.00
	15,000.0	90.00	359.63	9,009.0	5,661.9	149.8	5,663.4	0.00	0.00	0.00
	15,100.0	90.00	359.63	9,009.0	5,761.9	149.2	5,763.3	0.00	0.00	0.00
	15,200.0	90.00	359.63	9,009.0	5,861.9	148.5	5,863.3	0.00	0.00	0.00
	15,300.0	90.00	359.63	9,009.0	5,961.9	147.9	5,963.3	0.00	0.00	0.00
	15,400.0	90.00	359.63	9,009.0	6,061.9	147.2	6,063.3	0.00	0.00	0.00
	15,500.0	90.00	359.63	9,009.0	6,161.9	146.6	6,163.3	0.00	0.00	0.00
	15,600.0	90.00	359.63	9,009.0	6,261.9	146.0	6,263.2	0.00	0.00	0.00
	15,700.0	90.00	359.63	9,009.0	6,361.9	145.3	6,363.2	0.00	0.00	0.00
	15,800.0	90.00	359.63	9,009.0	6,461.9	144.7	6,463.2	0.00	0.00	0.00
	15,900.0	90.00	359.63	9,009.0	6,561.9	144.0	6,563.2	0.00	0.00	0.00
	16,000.0	90.00	359.63	9,009.0	6,661.9	143.4	6,663.2	0.00	0.00	0.00
	16,100.0	90.00	359.63	9,009.0	6,761.9	142.7	6,763.2	0.00	0.00	0.00
	16,200.0	90.00	359.63	9,009.0	6,861.9	142.1	6,863.1	0.00	0.00	0.00
	16,300.0	90.00	359.63	9,009.0	6,961.9	141.5	6,963.1	0.00	0.00	0.00
	16,400.0	90.00	359.63	9,009.0	7,061.9	140.8	7,063.1	0.00	0.00	0.00
	16,500.0	90.00	359.63	9,009.0	7,161.9	140.2	7,163.1	0.00	0.00	0.00
	16,600.0	90.00	359.64	9,009.0	7,261.9	139.5	7,263.1	0.00	0.00	0.00
	16,700.0	90.00	359.64	9,009.0	7,361.9	138.9	7,363.1	0.00	0.00	0.00
	16,800.0	90.00	359.64	9,009.0	7,461.9	138.3	7,463.0	0.00	0.00	0.00
	16,900.0	90.00	359.64	9,009.0	7,561.9	137.6	7,563.0	0.00	0.00	0.00
	17,000.0	90.00	359.64	9,009.0	7,661.9	137.0	7,663.0	0.00	0.00	0.00
	17,100.0	90.00	359.64	9,009.0	7,761.9	136.4	7,763.0	0.00	0.00	0.00
	17,200.0	90.00	359.64	9,009.0	7,861.9	135.7	7,863.0	0.00	0.00	0.00
	17,300.0	90.00	359.64	9,009.0	7,961.9	135.1	7,962.9	0.00	0.00	0.00
	17,400.0	90.00	359.64	9,009.0	8,061.9	134.5	8,062.9	0.00	0.00	0.00
	17,500.0	90.00	359.64	9,009.0	8,161.9	133.9	8,162.9	0.00	0.00	0.00
	17,600.0	90.00	359.64	9,009.0	8,261.9	133.2	8,262.9	0.00	0.00	0.00
	17,700.0	90.00	359.64	9,009.0	8,361.9	132.6	8,362.9	0.00	0.00	0.00
	17,800.0	90.00	359.64	9,009.0	8,461.9	132.0	8,462.9	0.00	0.00	0.00
	17,900.0	90.00	359.64	9,009.0	8,561.9	131.3	8,562.8	0.00	0.00	0.00
	18,000.0	90.00	359.64	9,009.0	8,661.9	130.7	8,662.8	0.00	0.00	0.00
	18,100.0	90.00	359.64	9,009.0	8,761.9	130.1	8,762.8	0.00	0.00	0.00
L	10,100.0	30.00	555.04	5,003.0	0,701.3	130.1	0,702.0	0.00	0.00	0.00

9/26/2019 1:28:57PM




Database:	EDM 5000.14	Local Co-ordinate Reference:	Well #207H
Company:	EOG Resources - Midland	TVD Reference:	KB = 25 @ 3701.0usft
Project:	Lea County, NM (NAD 83 NME)	MD Reference:	KB = 25 @ 3701.0usft
Site:	Igor 33 Fed	North Reference:	Grid
Well:	#207H	Survey Calculation Method:	Minimum Curvature
Wellbore:	ОН		
Design:	Plan #0.1		


Planned Survey


Measured Depth (usft)	Inclination (°)	Azimuth (°)	Vertical Depth (usft)	+N/-S (usft)	+E/-W (usft)	Vertical Section (usft)	Dogleg Rate (°/100usft)	Build Rate (°/100usft)	Turn Rate (°/100usft)
18,200.0	90.00	359.64	9,009.0	8,861.9	129.5	8,862.8	0.00	0.00	0.00
18,300.0	90.00	359.64	9,009.0	8,961.9	128.9	8,962.8	0.00	0.00	0.00
18,400.0	90.00	359.64	9,009.0	9,061.9	128.2	9,062.8	0.00	0.00	0.00
18,500.0	90.00	359.64	9,009.0	9,161.9	127.6	9,162.7	0.00	0.00	0.00
18,600.0	90.00	359.65	9,009.0	9,261.9	127.0	9,262.7	0.00	0.00	0.00
18,700.0	90.00	359.65	9,009.0	9,361.9	126.4	9,362.7	0.00	0.00	0.00
18,800.0	90.00	359.65	9,009.0	9,461.9	125.8	9,462.7	0.00	0.00	0.00
18,900.0	90.00	359.65	9,009.0	9,561.9	125.1	9,562.7	0.00	0.00	0.00
19,000.0	90.00	359.65	9,009.0	9,661.8	124.5	9,662.7	0.00	0.00	0.00
19,100.0	90.00	359.65	9,009.0	9,761.8	123.9	9,762.6	0.00	0.00	0.00
19,200.0	90.00	359.65	9,009.0	9,861.8	123.3	9,862.6	0.00	0.00	0.00
19,247.2	90.00	359.65	9,009.0	9,909.0	123.0	9,909.8	0.00	0.00	0.00
PBHL(Igor 3	3 Fed #207H)								

Design Targets									
Target Name - hit/miss target - Shape	Dip Angle (°)	Dip Dir. (°)	TVD (usft)	+N/-S (usft)	+E/-W (usft)	Northing (usft)	Easting (usft)	Latitude	Longitude
KOP(Igor 33 Fed #207H - plan hits target cente - Point	0.00 er	0.00	8,531.5	-507.0	190.3	456,723.00	742,618.30	32° 15' 14.144 N	103° 40' 55.994 W
FTP(Igor 33 Fed #207H) - plan hits target cente - Point	0.00 er	0.00	8,744.2	-457.0	190.0	456,773.00	742,618.00	32° 15' 14.639 N	103° 40' 55.994 W
PBHL(Igor 33 Fed #207ł - plan hits target cente - Point	0.00 er	0.01	9,009.0	9,909.0	123.0	467,139.00	742,551.00	32° 16' 57.218 N	103° 40' 56.042 W
FedPP(Igor 33 Fed #207 - plan hits target cente - Point	0.00 er	0.01	9,009.0	4,720.0	156.0	461,950.00	742,584.00	32° 16' 5.869 N	103° 40' 56.024 W

Released to Imaging: 9/3/2024 3:43:18 PM

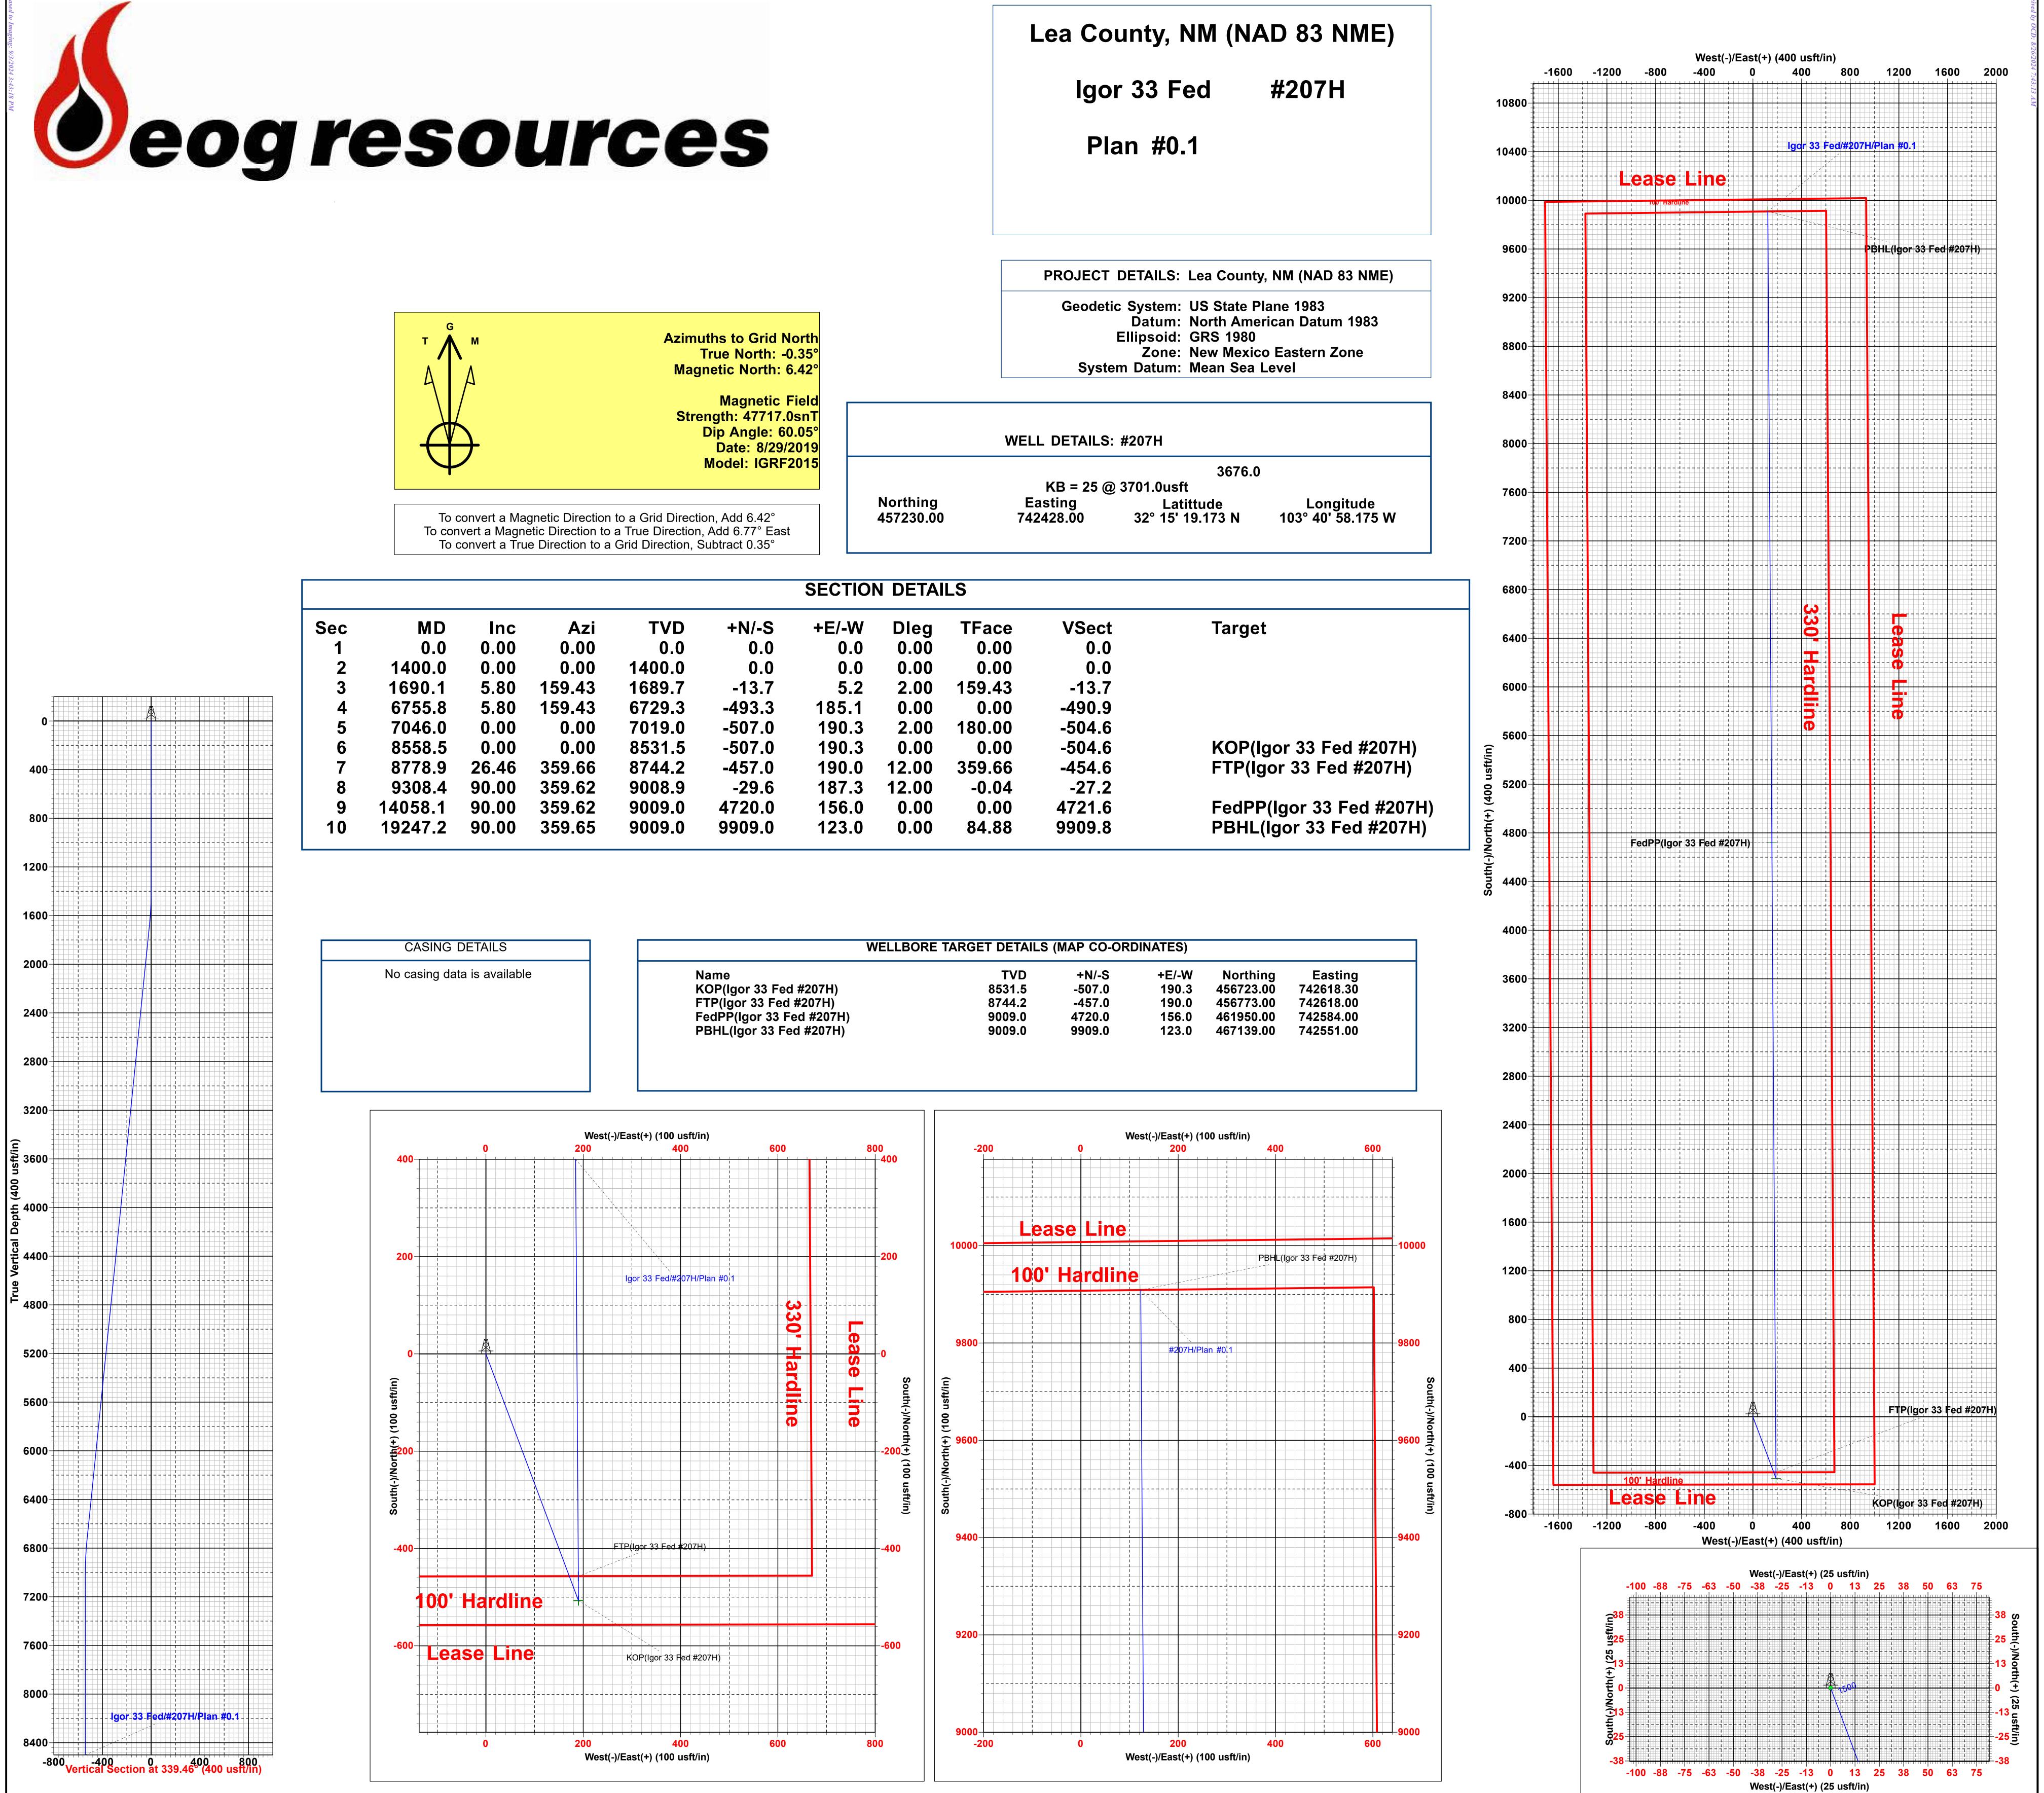

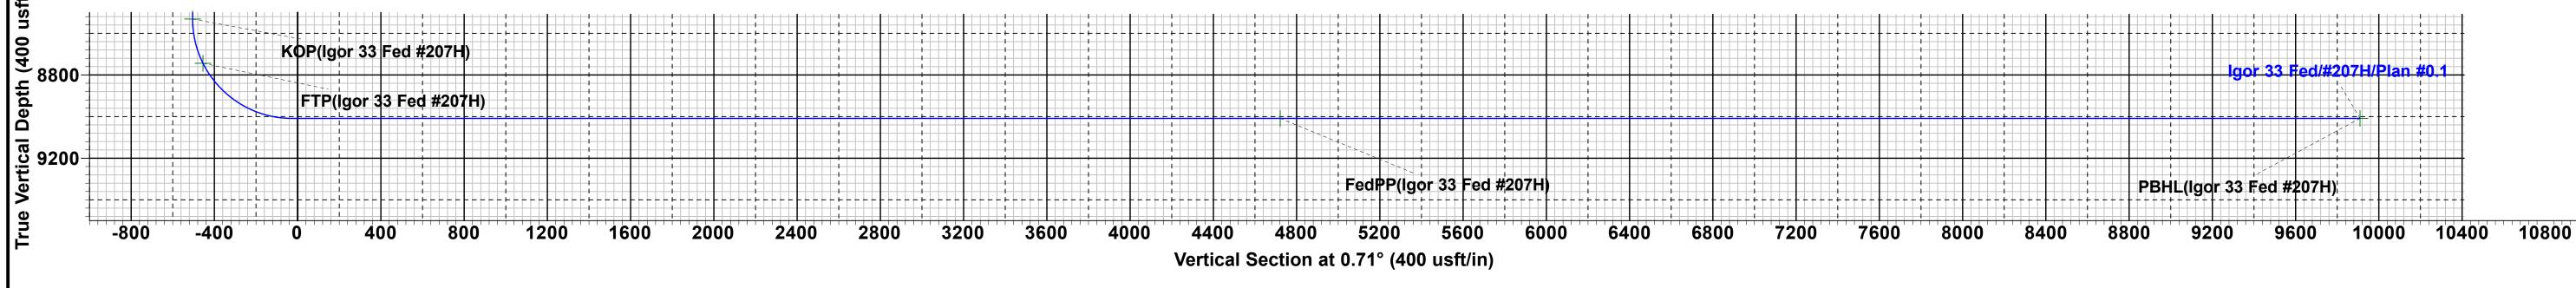

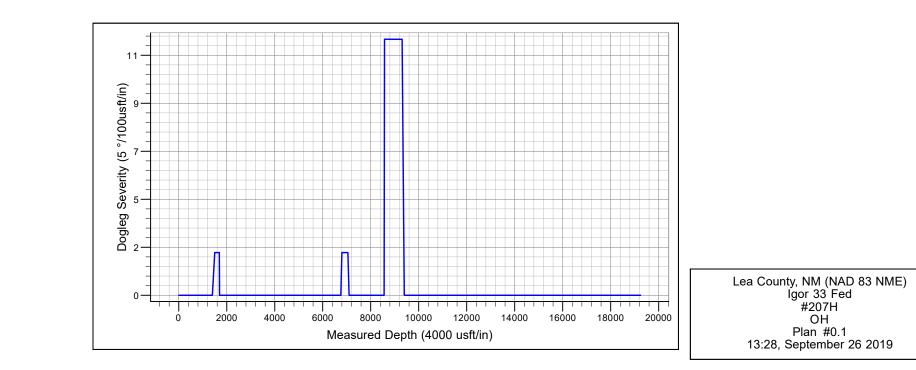

usft/in)

PECOS DISTRICT DRILLING CONDITIONS OF APPROVAL

OPERATOR'S NAME:	EOG RESOURCES, INC.
WELL NAME & NO.:	IGOR 33 FED 207H
SURFACE HOLE FOOTAGE:	557'/S & 1642'/W
BOTTOM HOLE FOOTAGE	100'/N & 1830'/W
LOCATION:	Section 33, T.23 S., R.32 E., NMPM
COUNTY:	Lea County, New Mexico

COA

H2S	• Yes	O No	
Potash	None	Secretary	© R-111-P
Cave/Karst Potential	• Low	O Medium	O High
Cave/Karst Potential	Critical		
Variance	O None	Flex Hose	Other
Wellhead	Conventional	Multibowl	O Both
Other	□4 String Area	Capitan Reef	□ WIPP
Other	Fluid Filled	Cement Squeeze	Pilot Hole
Special Requirements	□ Water Disposal	СОМ	🗆 Unit

A. HYDROGEN SULFIDE

A Hydrogen Sulfide (H2S) Drilling Plan shall be activated 500 feet prior to drilling into the **Triste Draw** formation. As a result, the Hydrogen Sulfide area must meet Onshore Order 6 requirements, which includes equipment and personnel/public protection items. If Hydrogen Sulfide is encountered, please provide measured values and formations to the BLM.

B. CASING

- 1. The **13-3/8** inch surface casing shall be set at approximately **1,360** feet (a minimum of **25 feet (Lea County)** into the Rustler Anhydrite and above the salt) and cemented to the surface.
 - a. If cement does not circulate to the surface, the appropriate BLM office shall be notified and a temperature survey utilizing an electronic type temperature survey with surface log readout will be used or a cement bond log shall be run to verify the top of the cement. Temperature survey will be run a minimum of six hours after pumping cement and ideally between 8-10 hours after completing the cement job.
 - b. Wait on cement (WOC) time for a primary cement job will be a minimum of <u>8</u> <u>hours</u> or 500 pounds compressive strength, whichever is greater. (This is to

Approval Date: 07/27/2023

include the lead cement)

- c. Wait on cement (WOC) time for a remedial job will be a minimum of 4 hours after bringing cement to surface or 500 pounds compressive strength, whichever is greater.
- d. If cement falls back, remedial cementing will be done prior to drilling out that string.
- 2. The minimum required fill of cement behind the **9-5/8** inch intermediate casing which shall be set at approximately **4,850** feet is:
 - Cement to surface. If cement does not circulate see B.1.a, c-d above. Wait on cement (WOC) time for a primary cement job is to include the lead cement slurry due to cave/karst or potash. Excess cement calculates to negative 4%, additional cement will be required.
- 3. The minimum required fill of cement behind the 5-1/2 inch production casing is:
 - Cement should tie-back at least **200 feet** into previous casing string. Operator shall provide method of verification.

C. PRESSURE CONTROL

- 1. Variance approved to use flex line from BOP to choke manifold. Manufacturer's specification to be readily available. No external damage to flex line. Flex line to be installed as straight as possible (no hard bends).'
- Operator has proposed a multi-bowl wellhead assembly. This assembly will only be tested when installed on the surface casing. Minimum working pressure of the blowout preventer (BOP) and related equipment (BOPE) required for drilling below the surface casing shoe shall be 10,000 (10M) psi. Variance is approved to use a 5000 (5M) Annular which shall be tested to 5000 (5M) psi.
 - a. Wellhead shall be installed by manufacturer's representatives, submit documentation with subsequent sundry.
 - b. If the welding is performed by a third party, the manufacturer's representative shall monitor the temperature to verify that it does not exceed the maximum temperature of the seal.
 - c. Manufacturer representative shall install the test plug for the initial BOP test.
 - d. If the cement does not circulate and one inch operations would have been possible with a standard wellhead, the well head shall be cut off, cementing operations performed and another wellhead installed.
 - e. Whenever any seal subject to test pressure is broken, all the tests in OOGO2.III.A.2.i must be followed.

Approval Date: 07/27/2023

•

GENERAL REQUIREMENTS

The BLM is to be notified in advance for a representative to witness:

- a. Spudding well (minimum of 24 hours)
- b. Setting and/or Cementing of all casing strings (minimum of 4 hours)
- c. BOPE tests (minimum of 4 hours)
 - Eddy County Call the Carlsbad Field Office, 620 East Greene St., Carlsbad, NM 88220, (575) 361-2822
 - Lea County
 Call the Hobbs Field Station, 414 West Taylor, Hobbs NM 88240, (575) 393-3612
- 1. Unless the production casing has been run and cemented or the well has been properly plugged, the drilling rig shall not be removed from over the hole without prior approval.
 - a. In the event the operator has proposed to drill multiple wells utilizing a skid/walking rig. Operator shall secure the wellbore on the current well, after installing and testing the wellhead, by installing a blind flange of like pressure rating to the wellhead and a pressure gauge that can be monitored while drilling is performed on the other well(s).
 - b. When the operator proposes to set surface casing with Spudder Rig
 - Notify the BLM when moving in and removing the Spudder Rig.
 - Notify the BLM when moving in the 2nd Rig. Rig to be moved in within 90 days of notification that Spudder Rig has left the location.
 - BOP/BOPE test to be conducted per Onshore Oil and Gas Order No. 2 as soon as 2nd Rig is rigged up on well.
- 2. Floor controls are required for 3M or Greater systems. These controls will be on the rig floor, unobstructed, readily accessible to the driller and will be operational at all times during drilling and/or completion activities. Rig floor is defined as the area immediately around the rotary table; the area immediately above the substructure on which the draw works are located, this does not include the dog house or stairway area.
- 3. The record of the drilling rate along with the GR/N well log run from TD to surface (horizontal well vertical portion of hole) shall be submitted to the BLM office as well as all other logs run on the borehole 30 days from completion. If available, a digital copy of the logs is to be submitted in addition to the paper copies. The Rustler top and top and bottom of Salt are to be recorded on the Completion Report.

Approval Date: 07/27/2023

A. CASING

- 1. Changes to the approved APD casing program need prior approval if the items substituted are of lesser grade or different casing size or are Non-API. The Operator can exchange the components of the proposal with that of superior strength (i.e. changing from J-55 to N-80, or from 36# to 40#). Changes to the approved cement program need prior approval if the altered cement plan has less volume or strength or if the changes are substantial (i.e. Multistage tool, ECP, etc.). The initial wellhead installed on the well will remain on the well with spools used as needed.
- <u>Wait on cement (WOC) for Potash Areas:</u> After cementing but before commencing any tests, the casing string shall stand cemented under pressure until both of the following conditions have been met: 1) cement reaches a minimum compressive strength of 500 psi for all cement blends, 2) until cement has been in place at least <u>24 hours</u>. WOC time will be recorded in the driller's log. The casing intergrity test can be done (prior to the cement setting up) immediately after bumping the plug.
- 3. <u>Wait on cement (WOC) for Water Basin:</u> After cementing but before commencing any tests, the casing string shall stand cemented under pressure until both of the following conditions have been met: 1) cement reaches a minimum compressive strength of 500 psi at the shoe, 2) until cement has been in place at least <u>8 hours</u>. WOC time will be recorded in the driller's log. See individual casing strings for details regarding lead cement slurry requirements. The casing intergrity test can be done (prior to the cement setting up) immediately after bumping the plug.
- 4. Provide compressive strengths including hours to reach required 500 pounds compressive strength prior to cementing each casing string. Have well specific cement details onsite prior to pumping the cement for each casing string.
- 5. No pea gravel permitted for remedial or fall back remedial without prior authorization from the BLM engineer.
- 6. On that portion of any well approved for a 5M BOPE system or greater, a pressure integrity test of each casing shoe shall be performed. Formation at the shoe shall be tested to a minimum of the mud weight equivalent anticipated to control the formation pressure to the next casing depth or at total depth of the well. This test shall be performed before drilling more than 20 feet of new hole.
- 7. If hardband drill pipe is rotated inside casing, returns will be monitored for metal. If metal is found in samples, drill pipe will be pulled and rubber protectors which have a larger diameter than the tool joints of the drill pipe will be installed prior to continuing drilling operations.
- 8. Whenever a casing string is cemented in the R-111-P potash area, the NMOCD requirements shall be followed.

B. PRESSURE CONTROL

- 1. All blowout preventer (BOP) and related equipment (BOPE) shall comply with well control requirements as described in Onshore Oil and Gas Order No. 2 and API RP 53 Sec. 17.
- 2. If a variance is approved for a flexible hose to be installed from the BOP to the choke manifold, the following requirements apply: The flex line must meet the requirements of API 16C. Check condition of flexible line from BOP to choke manifold, replace if exterior is damaged or if line fails test. Line to be as straight as possible with no hard bends and is to be anchored according to Manufacturer's requirements. The flexible hose can be exchanged with a hose of equal size and equal or greater pressure rating. Anchor requirements, specification sheet and hydrostatic pressure test certification matching the hose in service, to be onsite for review. These documents shall be posted in the company man's trailer and on the rig floor.
- 3. 5M or higher system requires an HCR valve, remote kill line and annular to match. The remote kill line is to be installed prior to testing the system and tested to stack pressure.
- 4. If the operator has proposed a multi-bowl wellhead assembly in the APD. The following requirements must be met:
 - a. Wellhead shall be installed by manufacturer's representatives, submit documentation with subsequent sundry.
 - b. If the welding is performed by a third party, the manufacturer's representative shall monitor the temperature to verify that it does not exceed the maximum temperature of the seal.
 - c. Manufacturer representative shall install the test plug for the initial BOP test.
 - d. Whenever any seal subject to test pressure is broken, all the tests in OOGO2.III.A.2.i must be followed.
 - e. If the cement does not circulate and one inch operations would have been possible with a standard wellhead, the well head shall be cut off, cementing operations performed and another wellhead installed.
- 5. The appropriate BLM office shall be notified a minimum of 4 hours in advance for a representative to witness the tests.
 - a. In a water basin, for all casing strings utilizing slips, these are to be set as soon as the crew and rig are ready and any fallback cement remediation has been done. The casing cut-off and BOP installation can be initiated four hours after installing the slips, which will be approximately six hours after bumping the plug. For those casing strings not using slips, the minimum wait time before cut-off is eight hours after bumping the plug. BOP/BOPE testing can begin after cut-off or once cement reaches 500 psi compressive strength (including

Approval Date: 07/27/2023

lead when specified), whichever is greater. However, if the float does not hold, cut-off cannot be initiated until cement reaches 500 psi compressive strength (including lead when specified).

- b. In potash areas, for all casing strings utilizing slips, these are to be set as soon as the crew and rig are ready and any fallback cement remediation has been done. For all casing strings, casing cut-off and BOP installation can be initiated at twelve hours after bumping the plug. However, **no tests** shall commence until the cement has had a minimum of 24 hours setup time, except the casing pressure test can be initiated immediately after bumping the plug (only applies to single stage cement jobs).
- c. The tests shall be done by an independent service company utilizing a test plug not a cup or J-packer. The operator also has the option of utilizing an independent tester to test without a plug (i.e. against the casing) pursuant to Onshore Order 2 with the pressure not to exceed 70% of the burst rating for the casing. Any test against the casing must meet the WOC time for water basin (8 hours) or potash (24 hours) or 500 pounds compressive strength, whichever is greater, prior to initiating the test (see casing segment as lead cement may be critical item).
- d. The test shall be run on a 5000 psi chart for a 2-3M BOP/BOP, on a 10000 psi chart for a 5M BOP/BOPE and on a 15000 psi chart for a 10M BOP/BOPE. If a linear chart is used, it shall be a one hour chart. A circular chart shall have a maximum 2 hour clock. If a twelve hour or twenty-four hour chart is used, tester shall make a notation that it is run with a two hour clock.
- e. The results of the test shall be reported to the appropriate BLM office.
- f. All tests are required to be recorded on a calibrated test chart. A copy of the BOP/BOPE test chart and a copy of independent service company test will be submitted to the appropriate BLM office.
- g. The BOP/BOPE test shall include a low pressure test from 250 to 300 psi. The test will be held for a minimum of 10 minutes if test is done with a test plug and 30 minutes without a test plug. This test shall be performed prior to the test at full stack pressure.
- h. BOP/BOPE must be tested by an independent service company within 500 feet of the top of the Wolfcamp formation if the time between the setting of the intermediate casing and reaching this depth exceeds 20 days. This test does not exclude the test prior to drilling out the casing shoe as per Onshore Order No. 2.

Approval Date: 07/27/2023

.

C. DRILLING MUD

Mud system monitoring equipment, with derrick floor indicators and visual and audio alarms, shall be operating before drilling into the Wolfcamp formation, and shall be used until production casing is run and cemented.

D. WASTE MATERIAL AND FLUIDS

All waste (i.e. drilling fluids, trash, salts, chemicals, sewage, gray water, etc.) created as a result of drilling operations and completion operations shall be safely contained and disposed of properly at a waste disposal facility. No waste material or fluid shall be disposed of on the well location or surrounding area.

Porto-johns and trash containers will be on-location during fracturing operations or any other crew-intensive operations.

JJP06192020

Page 7 of 7

Hydrogen Sulfide Plan Summary

- A. All personnel shall receive proper H2S training in accordance with Onshore Order III.C.3.a.
- B. Briefing Area: two perpendicular areas will be designated by signs and readily accessible.
- C. Required Emergency Equipment:
 - Well control equipment
 - a. Flare line 150' from wellhead to be ignited by flare gun.
 - b. Choke manifold with a remotely operated choke.
 - c. Mud/gas separator
 - Protective equipment for essential personnel.

Breathing apparatus:

- a. Rescue Packs (SCBA) 1 unit shall be placed at each breathing area, 2 shall be stored in the safety trailer.
- b. Work/Escape packs —4 packs shall be stored on the rig floor with sufficient air hose not to restrict work activity.
- c. Emergency Escape Packs —4 packs shall be stored in the doghouse for emergency evacuation.

Auxiliary Rescue Equipment:

- a. Stretcher
- b. Two OSHA full body harness
- c. 100 ft 5/8 inch OSHA approved rope
- d. 1-20# class ABC fire extinguisher
- H2S detection and monitoring equipment:

The stationary detector with three sensors will be placed in the upper dog house if equipped, set to visually alarm @ 10 ppm and audible @ 14 ppm. Calibrate a minimum of every 30 days or as needed. The sensors will be placed in the following places: Rig floor / Bell nipple / End of flow line or where well bore fluid is being discharged.

(Gas sample tubes will be stored in the safety trailer)

- Visual warning systems.
 - a. One color code condition sign will be placed at the entrance to the site reflecting the possible conditions at the site.
 - b. A colored condition flag will be on display, reflecting the current condition at the site at the time.
 - c. Two wind socks will be placed in strategic locations, visible from all angles.

Mud program:

The mud program has been designed to minimize the volume of H2S circulated to surface. The operator will have the necessary mud products to minimize hazards while drilling in H2S bearing zones.

■ Metallurgy:

All drill strings, casings, tubing, wellhead, blowout preventer, drilling spool, kill lines, choke manifold and lines, and valves shall be suitable for H2S service.

■ Communication:

Communication will be via cell phones and land lines where available.

.

EOG RESOURCES, INC. IGOR 33 FED #207H

Description (575) 396-3611 Rod Coffman (575) 396-3611 Fire Department: (575) 885-3125 Carlsbad (575) 746-5050 Hospitals: (575) 746-5050 Mathematical Carlsbad (575) 746-5050 Hospitals: (575) 748-3713 Carlsbad (575) 748-3713 Hobbs (575) 748-9718 New Mexico Oil Conservation (575) 748-9718 New Mexico Oil Conservation (575) 887-1174 EOG Resources, Inc. EOG / Midland EOG / Midland Office (432) 686-3600 Company Drilling Consultants: Eogeneer Jett Dueitt Cell (432) 230-4840 Blake Burney Cell (432) 686-3609 Cell (432) 686-3751 Cell (432) 686-3702 Cell (432) 686-3702 Cell (432) 686-3702 Cell (432) 686-3702 Cell (432) 686-3702 Cell (432) 215-9452 H&P Drilling H&P Drilling Kig Cell (432) 686-3702 Cell (432) 215-9452 H&P Drilling H&P Drilling Office (432) 686-3757 H&P 415 Drilling Rig Cell (817) 760-6374 H&P 415 Drilling Rig	PUBLIC SAFETY:	LISU	911 or
Rod Coffman Fire Department: Carlsbad (575) 885-3125 Artesia (575) 746-5050 Hospitals: (575) 887-4121 Artesia (575) 887-4121 Artesia (575) 887-4121 Artesia (575) 748-5333 Hobbs (575) 392-1979 Dept. of Public Safety/Carlsbad (575) 748-9718 Highway Department (575) 885-3281 New Mexico Oil Conservation (575) 476-3440 U.S. Dept. of Labor (575) 887-1174 EOG Resources, Inc. EOG / Midland EOG / Midland Office (432) 686-3600 Company Drilling Consultants: E Jett Dueitt Cell (432) 230-4840 Blake Burney Cell (432) 686-3609 Cell (432) 686-3751 Cell (432) 686-3751 Joach Office (432) 686-3751 Cell (817) 480-1167 Cell (817) 480-1167 Drilling Superintendent Cell (432) 563-5757 Disc Porilling Rig (432) 230-4840 H&P Drilling Office (432) 686-3751 Cell (817) 760-6374 Sad Garre			
Carlsbad (575) 885-3125 Artesia (575) 746-5050 Hospitals: Carlsbad (575) 746-5050 Artesia (575) 748-3333 Hobbs (575) 392-1979 Dept. of Public Safety/Carlsbad (575) 748-3333 Hobbs (575) 748-718 Highway Department (575) 885-3281 (575) 748-7333 Hobs New Mexico Oil Conservation (575) 885-3281 (575) 885-3281 New Mexico Oil Conservation (575) 887-1174 EOG EOG / Midland Office (432) 686-3600 Company Drilling Consultants: Jett Dueitt Cell (432) 230-4840 Blake Burney Cell (432) 686-3609 Drilling Engineer Steve Munsell Office (432) 686-3751 Steve Munsell Office (432) 686-3702 Cell (432) 215-4452 Dirilling Manager Cell (432) 215-4452 H&P Drilling Cell (432) 215-4452 H&P Drilling Office (432) 686-3757 Cell (432) 215-4452 H&P Drilling Rig Office (432) 2068-5757 Cell (432) 215-9452 H&P Drilling Rig <td>• •</td> <td></td> <td>(0.0) 07 0 0000</td>	• •		(0.0) 07 0 0000
Carlsbad (575) 885-3125 Artesia (575) 746-5050 Hospitals: Carlsbad (575) 746-5050 Artesia (575) 748-3333 Hobbs (575) 392-1979 Dept. of Public Safety/Carlsbad (575) 748-3333 Hobbs (575) 748-718 Highway Department (575) 885-3281 (575) 748-7333 Hobs New Mexico Oil Conservation (575) 885-3281 (575) 885-3281 New Mexico Oil Conservation (575) 887-1174 EOG EOG / Midland Office (432) 686-3600 Company Drilling Consultants: Jett Dueitt Cell (432) 230-4840 Blake Burney Cell (432) 686-3609 Drilling Engineer Steve Munsell Office (432) 686-3751 Steve Munsell Office (432) 686-3702 Cell (432) 215-4452 Dirilling Manager Cell (432) 215-4452 H&P Drilling Cell (432) 215-4452 H&P Drilling Office (432) 686-3757 Cell (432) 215-4452 H&P Drilling Rig Office (432) 2068-5757 Cell (432) 215-9452 H&P Drilling Rig <td></td> <td></td> <td></td>			
Artesia (575) 746-5050 Hospitals: Carlsbad (575) 887-4121 Artesia (575) 748-3333 Hobbs (575) 392-1979 Dept. of Public Safety/Carlsbad (575) 748-9718 Highway Department (575) 887-4121 New Mexico Oil Conservation (575) 748-9718 Highway Department (575) 887-3281 New Mexico Oil Conservation (575) 887-1174 EOG Resources, Inc. EOG / Midland Office (432) 686-3600 Company Drilling Consultants:	-		(575) 885-3125
Hospitals:Carlsbad (575) 887-4121 ArtesiaArtesia (575) 748-3333 Hobbs (575) 748-3333 HobbsDept. of Public Safety/Carlsbad (575) 748-9718 (575) 748-9718Highway Department (575) 748-9718 (575) 885-3281 New Mexico Oil ConservationU.S. Dept. of Labor (575) 748-9718 (575) 887-1174EOG Resources, Inc.EOG / MidlandEOG / MidlandOffice (432) 686-3600Company Drilling Consultants:Image: Cell (432) 230-4840Blake BurneyDilling EngineerSteve MunsellOffice (432) 686-3609 Cell (432) 894-1256Drilling ManagerImage: Cell (432) 686-3702 Cell (817) 480-1167Dirilling SuperintendentImage: Cell (432) 215-9452Domingo LopezOffice (432) 686-3702 Cell (432) 215-9452H&P Drilling H&P Drilling RigOffice (432) 636-5757H&P Drilling RigRig (432) 230-4840Tool Pusher:Image: Cell (817) 760-6374Johnathan Craig Brian Chandler (HSE Manager)Office (432) 686-3695	Artesia		· /
Carlsbad (575) 887-4121Artesia (575) 748-3333Hobbs (575) 748-3333Hobbs (575) 748-31333Hobbs (575) 748-9718Highway Department (575) 885-3281New Mexico Oil Conservation (575) 885-3281New Mexico Oil Conservation (575) 885-3281U.S. Dept. of Labor (575) 887-1174EOG Resources, Inc.EOG / MidlandEOG / MidlandOffice (432) 686-3600Company Drilling Consultants: (200) Jett DueittCell (432) 230-4840Blake BurneyCell (432) 894-1256Drilling Engineer $Cell (432) 686-3609$ Steve MunsellOffice (432) 686-3751Aj DachOffice (432) 686-3702Cell (817) 480-1167Domingo LopezDomingo LopezOffice (432) 686-3702Cell (432) 215-9452H&P DrillingH&P Drilling RigRig (432) 230-4840Tool Pusher: $Rig (432) 230-4840$ Tool Pusher: $Cell (817)$ 760-6374Brian Chandler (HSE Manager)Office (432) 686-3695	Hospitals:		
Hobbs (575) 392-1979Dept. of Public Safety/Carlsbad (575) 748-9718Highway Department (575) 748-9718Highway Department (575) 876-3440U.S. Dept. of Labor (575) 876-3440U.S. Dept. of Labor (575) 887-1174EOG Resources, Inc.EOG / MidlandOffice (432) 686-3600Company Drilling Consultants:Jett DueittCell (432) 230-4840Blake BurneyDrilling EngineerSteve MunsellOffice (432) 686-3609Cell (432) 686-3609Office (432) 686-3609Drilling ManagerAj DachOffice (432) 686-3751Cell (817) 480-1167Drilling SuperintendentDomingo LopezOffice (432) 563-5757H&P DrillingH&P Drilling RigOffice (432) 563-5757H&P Drilling RigCell (817) 760-6374Brian Chandler (HSE Manager)Office (432) 686-3695	Carlsbad		(575) 887-4121
Dept. of Public Safety/Carlsbad (575) 748-9718Highway Department (575) 748-9718Highway Department (575) 885-3281New Mexico Oil Conservation (575) 476-3440U.S. Dept. of Labor (575) 887-1174EOG Resources, Inc.EOG / MidlandOffice (432) 686-3600Company Drilling Consultants:Jett DueittCell (432) 230-4840Blake BurneyOffice (432) 686-3609Cell (432) 686-3609Cell (432) 686-3609Office (432) 686-3609Cell (432) 686-3609Office (432) 686-3609Cell (432) 686-3609Office (432) 686-3609Cell (432) 686-3609Office (432) 686-3751Cell (817) 480-1167Drilling SuperintendentDomingo LopezOffice (432) 563-5757H&P DrillingH&P DrillingOffice (432) 563-5757H&P A15 Drilling RigCell (817) 760-6374Brian Chandler (HSE Manager)Office (432) 686-3695	Artesia		(575) 748-3333
Highway Department $(575) 885-3281$ New Mexico Oil Conservation $(575) 476-3440$ U.S. Dept. of Labor $(575) 887-1174$ EOG Resources, Inc.EOG Resources, Inc.EOG / MidlandOffice (432) 686-3600Company Drilling Consultants:Jett DueittCell (432) 230-4840Blake BurneyDflice (432) 686-3609Drilling EngineerSteve MunsellOffice (432) 686-3609Cell (432) 894-1256Cell (432) 894-1256Drilling ManagerCell (817) 480-1167Aj DachOffice (432) 686-3702Cell (817) 480-1167Cell (432) 215-9452H&P DrillingOffice (432) 563-5757H&P Drilling RigCffice (432) 563-5757H&P Drilling RigRig (432) 230-4840Tool Pusher:Cell (817) 760-6374Johnathan CraigCell (817) 760-6374Brian Chandler (HSE Manager)Office (432) 686-3695	Hobbs		(575) 392-1979
New Mexico Oil Conservation (575) 476-3440 U.S. Dept. of Labor (575) 887-1174 EOG Resources, Inc. EOG / Midland EOG / Midland Office (432) 686-3600 Company Drilling Consultants:	Dept. of Public Safety/Carlsbad		(575) 748-9718
U.S. Dept. of Labor (575) 887-1174 EOG Resources, Inc. EOG / Midland Office (432) 686-3600 Company Drilling Consultants: Jett Dueitt Cell (432) 230-4840 Blake Burney Drilling Engineer Steve Munsell Office (432) 686-3609 Cell (432) 894-1256 Drilling Manager Aj Dach Office (432) 686-3751 Cell (432) 686-3751 Cell (432) 686-3751 Cell (432) 686-3752 Cell (432) 686-3752 H&P Drilling Superintendent Domingo Lopez Office (432) 686-3702 Cell (432) 215-9452 H&P Drilling Rig Office (432) 563-5757 H&P 415 Drilling Rig Office (432) 230-4840 Tool Pusher: Johnathan Craig Cell (817) 760-6374 Brian Chandler (HSE Manager) Office (432) 686-3695	Highway Department		(575) 885-3281
EOG Resources, Inc. EOG / Midland Office (432) 686-3600 Company Drilling Consultants: Jett Dueitt Cell (432) 230-4840 Blake Burney Drilling Engineer Steve Munsell Office (432) 686-3609 Cell (432) 894-1256 Drilling Manager Aj Dach Office (432) 686-3751 Cell (432) 686-3751 Cell (817) 480-1167 Drilling Superintendent Domingo Lopez Office (432) 686-3702 Cell (432) 215-9452 H&P Drilling H&P Drilling Rig Office (432) 563-5757 H&P 415 Drilling Rig Rig (432) 230-4840 Tool Pusher: Johnathan Craig Cell (817) 760-6374 Briad Garrett Safety Brian Chandler (HSE Manager) Office (432) 686-3695	New Mexico Oil Conservation		(575) 476-3440
EOG / Midland Office (432) 686-3600 Company Drilling Consultants: Jett Dueitt Cell (432) 230-4840 Blake Burney Cell (432) 230-4840 Drilling Engineer Steve Munsell Office (432) 686-3609 Cell (432) 894-1256 Drilling Manager Aj Dach Office (432) 686-3751 Cell (817) 480-1167 Drilling Superintendent Domingo Lopez Office (432) 686-3702 Cell (432) 215-9452 H&P Drilling H&P Drilling Rig Office (432) 563-5757 H&P 415 Drilling Rig Coffice (432) 563-5757 Rig (432) 230-4840 Tool Pusher: Johnathan Craig Cell (817) 760-6374 Brad Garrett Cell (817) 760-6374	U.S. Dept. of Labor		(575) 887-1174
EOG / Midland Office (432) 686-3600 Company Drilling Consultants: Jett Dueitt Cell (432) 230-4840 Blake Burney Cell (432) 230-4840 Drilling Engineer Steve Munsell Office (432) 686-3609 Cell (432) 894-1256 Drilling Manager Aj Dach Office (432) 686-3751 Cell (817) 480-1167 Drilling Superintendent Domingo Lopez Office (432) 686-3702 Cell (432) 215-9452 H&P Drilling H&P Drilling Rig Office (432) 563-5757 H&P 415 Drilling Rig Coffice (432) 563-5757 Rig (432) 230-4840 Tool Pusher: Johnathan Craig Cell (817) 760-6374 Brad Garrett Cell (817) 760-6374	EOG Resources, Inc.		
Jett Dueitt Cell (432) 230-4840 Blake Burney Drilling Engineer Steve Munsell Office (432) 686-3609 Cell (432) 894-1256 Drilling Manager Cell (432) 686-3751 Aj Dach Office (432) 686-3751 Drilling Superintendent Cell (817) 480-1167 Drilling Superintendent Office (432) 215-9452 H&P Drilling Office (432) 230-4840 H&P Drilling Rig Office (432) 230-4840 Tool Pusher: Image: Cell (817) 760-6374 Johnathan Craig Cell (817) 760-6374 Brad Garrett Safety Safety Brian Chandler (HSE Manager) Office (432) 686-3695		Office	(432) 686-3600
Jett Dueitt Cell (432) 230-4840 Blake Burney Drilling Engineer Steve Munsell Office (432) 686-3609 Steve Munsell Office (432) 894-1256 Orilling Manager Aj Dach Office (432) 686-3751 Cell (817) 480-1167 Drilling Superintendent Office (432) 215-9452 Cell (432) 215-9452 H&P Drilling Office (432) 256-3777 Cell (432) 215-9452 H&P Drilling Office (432) 230-4840 Office (432) 230-4840 Tool Pusher: Johnathan Craig Cell (817) 760-6374 Brad Garrett Safety Safety Safety Safety Safety Office (432) 686-3695	Company Drilling Consultants:		
Drilling Engineer Steve Munsell Office (432) 686-3609 Cell (432) 894-1256 Drilling Manager Office (432) 686-3751 Cell (817) 480-1167 Drilling Superintendent Cell (817) 480-1167 Domingo Lopez Office (432) 686-3702 Cell (432) 215-9452 H&P Drilling Office (432) 563-5757 H&P Drilling Rig Office (432) 563-5757 H&P 415 Drilling Rig Office (432) 230-4840 Tool Pusher: Cell (817) 760-6374 Johnathan Craig Cell (817) 760-6374 Brad Garrett Office (432) 686-3695		Cell	(432) 230-4840
Steve Munsell Office (432) 686-3609 Cell (432) 894-1256 Drilling Manager Aj Dach Office (432) 686-3751 Cell (817) 480-1167 Drilling Superintendent Domingo Lopez Office (432) 686-3702 Cell (432) 215-9452 H&P Drilling H&P Drilling Rig H&P Drilling Rig Office (432) 563-5757 H&P 415 Drilling Rig Tool Pusher: Johnathan Craig Brad Garrett Safety Brian Chandler (HSE Manager)	Blake Burney		
Steve Munsell Office (432) 686-3609 Cell (432) 894-1256 Drilling Manager Aj Dach Office (432) 686-3751 Cell (817) 480-1167 Drilling Superintendent Domingo Lopez Office (432) 686-3702 Cell (432) 215-9452 H&P Drilling H&P Drilling Rig H&P Drilling Rig Office (432) 563-5757 H&P 415 Drilling Rig Tool Pusher: Johnathan Craig Brad Garrett Safety Brian Chandler (HSE Manager)	Drilling Engineer		
Cell (432) 894-1256 Drilling Manager Office (432) 686-3751 Aj Dach Office (432) 686-3751 Drilling Superintendent Cell (817) 480-1167 Domingo Lopez Office (432) 686-3702 Cell (432) 215-9452 Cell H&P Drilling Office (432) 563-5757 H&P Drilling Rig Office (432) 230-4840 Tool Pusher: Office (432) 230-4840 Johnathan Craig Cell (817) 760-6374 Brad Garrett Safety Office (432) 686-3695		Office	(432) 686-3609
Aj Dach Office (432) 686-3751 Cell (817) 480-1167 Drilling Superintendent Cell (817) 480-1167 Domingo Lopez Office (432) 686-3702 Cell (432) 215-9452 H&P Drilling Office (432) 563-5757 H&P 415 Drilling Rig Office (432) 230-4840 Tool Pusher: Office (432) 760-6374 Johnathan Craig Cell (817) 760-6374 Brad Garrett Office (432) 686-3695		Cell	(432) 894-1256
Cell (817) 480-1167 Drilling Superintendent Domingo Lopez Office (432) 686-3702 Cell (432) 215-9452 H&P Drilling H&P Drilling Rig Tool Pusher: Johnathan Craig Brad Garrett Safety Brian Chandler (HSE Manager)	Drilling Manager		
Drilling Superintendent Office (432) 686-3702 Cell (432) 215-9452 H&P Drilling 0ffice (432) 563-5757 H&P Drilling Rig Office (432) 230-4840 Tool Pusher: Image: Cell (817) 760-6374 Johnathan Craig Cell (817) 760-6374 Brad Garrett Office (432) 686-3695		Office	(432) 686-3751
Domingo Lopez Office (432) 686-3702 Cell (432) 215-9452 H&P Drilling Office (432) 563-5757 H&P 415 Drilling Rig Office (432) 230-4840 Tool Pusher: Cell (432) 230-4840 Johnathan Craig Cell (817) 760-6374 Brad Garrett Safety Brian Chandler (HSE Manager) Office (432) 686-3695		Cell	(817) 480-1167
Cell (432) 215-9452 H&P Drilling H&P Drilling Office (432) 563-5757 H&P 415 Drilling Rig Rig (432) 230-4840 Tool Pusher: Johnathan Craig Cell (817) 760-6374 Brad Garrett Cell (817) 760-6374 Safety Brian Chandler (HSE Manager) Office (432) 686-3695	Drilling Superintendent		
H&P Drilling Office (432) 563-5757 H&P Drilling Rig Office (432) 230-4840 Tool Pusher: Rig (432) 230-4840 Johnathan Craig Cell (817) 760-6374 Brad Garrett Cell (817) 760-6374 Safety Office (432) 686-3695	Domingo Lopez	Office	(432) 686-3702
H&P Drilling Office (432) 563-5757 H&P 415 Drilling Rig Rig (432) 230-4840 Tool Pusher:		Cell	(432) 215-9452
H&P 415 Drilling RigRig(432) 230-4840Tool Pusher:	H&P Drilling		
Tool Pusher:Johnathan CraigBrad GarrettSafetyBrian Chandler (HSE Manager)Office (432) 686-3695	H&P Drilling	Office	(432) 563-5757
Johnathan Craig Brad GarrettCell (817) 760-6374Safety Brian Chandler (HSE Manager)Office (432) 686-3695	H&P 415 Drilling Rig	Rig	(432) 230-4840
Brad Garrett Safety Brian Chandler (HSE Manager) Office (432) 686-3695	Tool Pusher:		
SafetyBrian Chandler (HSE Manager)Office (432) 686-3695	Johnathan Craig	Cell	(817) 760-6374
Brian Chandler (HSE Manager) Office (432) 686-3695	Brad Garrett		
Brian Chandler (HSE Manager) Office (432) 686-3695	Safety		
Cell (817) 239-0251		Office	(432) 686-3695
	-	Cell	(817) 239-0251

Emergency Assistance Telephone List

10,000 PSI BOP Annular Variance Request (EOG Variance 1c)

EOG Resources request a variance to use a 5000 psi annular BOP with a 10,000 psi BOP stack. The component and compatibility tables along with the general well control plans demonstrate how the 5000 psi annular BOP will be protected from pressures that exceed its rated working pressure (RWP). The pressure at which the control of the wellbore is transferred from the annular preventer to another available preventer will not exceed 3500 psi (70% of the RWP of the 5000 psi annular BOP).


1. Component and Preventer Compatibility Tables


The tables below outlines the tubulars and the compatible preventers in use. This table, combined with the drilling fluid, documents that two barriers to flow will be maintained at all times.

12-1/4" Intermediate Hole Section 10M psi requirement									
Component	OD	Primary Preventer	RWP	Alternate Preventer(s)	RWP				
Drillpipe	5.000" or	Annular	5M	Upper 3.5 - 5.5" VBR	10M				
	4.500"			Lower 3.5 - 5.5" VBR	10M				
HWDP	5.000" or	Annular	5M	Upper 3.5 - 5.5" VBR	10M				
	4.500"			Lower 3.5 - 5.5" VBR	10M				
Jars	6.500″	Annular	5M	Upper 3.5 - 5.5" VBR	10M				
				Lower 3.5 - 5.5" VBR	10M				
DCs and MWD tools	6.500" - 8.000"	Annular	5M	-	-				
Mud Motor	8.000" – 9.625"	Annular	5M	-	-				
1 st Intermediate casing	9.625"	Annular	5M	-	-				
Open-hole	-	Blind Rams	10M	-	-				

	8-3/4" Production Hole Section 10M psi requirement								
Component	OD	Primary Preventer	RWP	Alternate Preventer(s)	RWP				
Drillpipe	5.000" or	Annular	5M	Upper 3.5 - 5.5" VBR	10M				
	4.500"			Lower 3.5 - 5.5" VBR	10M				
HWDP	5.000" or	Annular	5M	Upper 3.5 - 5.5" VBR	10M				
	4.500"			Lower 3.5 - 5.5" VBR	10M				
Jars	6.500"	Annular	5M	Upper 3.5 - 5.5" VBR	10M				
				Lower 3.5 - 5.5" VBR	10M				
DCs and MWD tools	6.500" - 8.000"	Annular	5M	-	-				
Mud Motor	6.750" – 8.000"	Annular	5M	-	-				
2 nd Intermediate casing	7.625″	Annular	5M	-	-				
Open-hole	-	Blind Rams	10M	-	-				

VBR = Variable Bore Ram

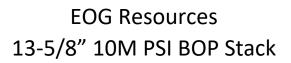

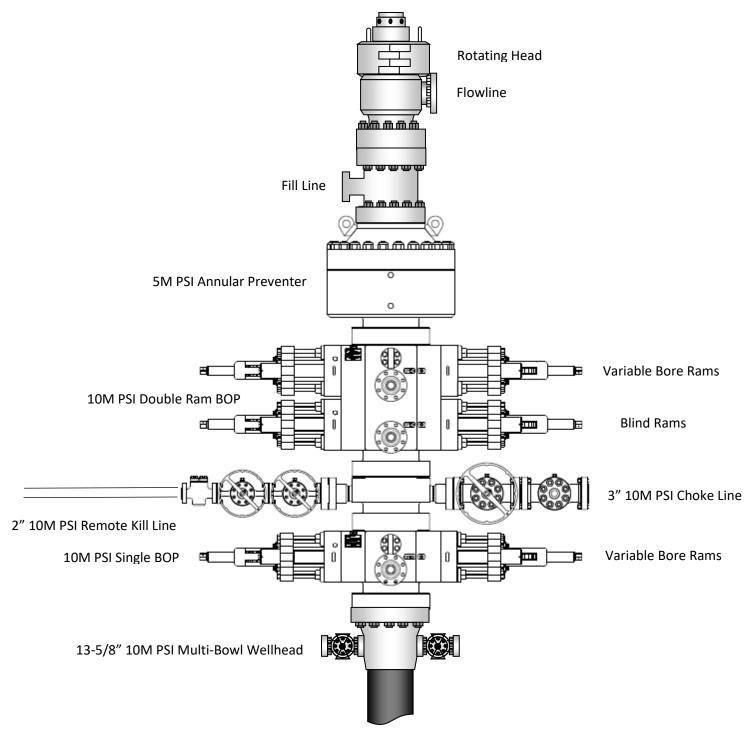

2. Well Control Procedures

Below are the minimal high-level tasks prescribed to assure a proper shut-in while drilling, tripping, running casing, pipe out of the hole (open hole), and moving the BHA through the BOPs. At least one well control drill will be performed weekly per crew to demonstrate compliance with the procedure and well control plan. The well control drill will be recorded in the daily drilling log. The type of drill will be determined by the ongoing operations, but reasonable attempts will be made to vary the type of drill conducted (pit, trip, open hole, choke, etc.). This well control plan will be available for review by rig personnel in the EOG Resources drilling supervisor's office on location, and on the rig floor. All BOP equipment will be tested as per Onshore O&G Order No. 2 with the exception of the 5000 psi annular which will be tested to 100% of its RWP.

General Procedure While Drilling

- 1. Sound alarm (alert crew)
- 2. Space out drill string
- 3. Shut down pumps (stop pumps and rotary)
- 4. Shut-in Well (uppermost applicable BOP, typically annular preventer first. HCR and choke will already be in the closed position.)
- 5. Confirm shut-in
- 6. Notify toolpusher/company representative
- 7. Read and record the following:
 - a. SIDPP and SICP
 - b. Pit gain
 - c. Time
- 8. Regroup and identify forward plan
- 9. If pressure has built or is anticipated during the kill to reach 70% or greater of the RWP of the annular preventer, confirm spacing and close the upper variable bore rams.

General Procedure While Tripping

- 1. Sound alarm (alert crew)
- 2. Stab full opening safety valve and close
- 3. Space out drill string
- 4. Shut-in (uppermost applicable BOP, typically annular preventer first. HCR and choke will already be in the closed position.)
- 5. Confirm shut-in
- 6. Notify toolpusher/company representative
- 7. Read and record the following:
 - a. SIDPP and SICP
 - b. Pit gain
 - c. Time
- 8. Regroup and identify forward plan
- 9. If pressure has built or is anticipated during the kill to reach 70% or greater of the RWP of the annular preventer, confirm spacing and close the upper variable bore rams.

General Procedure While Running Production Casing

- 1. Sound alarm (alert crew)
- 2. Stab crossover and full opening safety valve and close
- 3. Space out string
- 4. Shut-in (uppermost applicable BOP, typically annular preventer first. HCR and choke will already be in the closed position.)
- 5. Confirm shut-in
- 6. Notify toolpusher/company representative
- 7. Read and record the following:
 - a. SIDPP and SICP
 - b. Pit gain
 - c. Time
- 8. Regroup and identify forward plan
- 9. If pressure has built or is anticipated during the kill to reach 70% or greater of the RWP of the annular preventer, confirm spacing and close the upper variable bore rams.

General Procedure With No Pipe In Hole (Open Hole)

- 1. Sound alarm (alert crew)
- 2. Shut-in with blind rams. (HCR and choke will already be in the closed position.)
- 3. Confirm shut-in
- 4. Notify toolpusher/company representative
- 5. Read and record the following:
 - a. SICP
 - b. Pit gain
 - c. Time
- 6. Regroup and identify forward plan

General Procedures While Pulling BHA thru Stack

- 1. PRIOR to pulling last joint of drillpipe thru the stack.
 - a. Perform flowcheck, if flowing:
 - b. Sound alarm (alert crew)
 - c. Stab full opening safety valve and close
 - d. Space out drill string with tool joint just beneath the upper variable bore rams.
 - e. Shut-in using upper variable bore rams. (HCR and choke will already be in the closed position.)
 - f. Confirm shut-in
 - g. Notify toolpusher/company representative
 - h. Read and record the following:
 - i. SIDPP and SICP
 - ii. Pit gain
 - iii. Time
 - i. Regroup and identify forward plan

- 2. With BHA in the stack and compatible ram preventer and pipe combo immediately available.
 - a. Sound alarm (alert crew)
 - b. Stab crossover and full opening safety valve and close
 - c. Space out drill string with upset just beneath the upper variable bore rams.
 - d. Shut-in using upper variable bore rams. (HCR and choke will already be in the closed position.)
 - e. Confirm shut-in
 - f. Notify toolpusher/company representative
 - g. Read and record the following:
 - i. SIDPP and SICP
 - ii. Pit gain
 - iii. Time
 - h. Regroup and identify forward plan
- 3. With BHA in the stack and NO compatible ram preventer and pipe combo immediately available.
 - a. Sound alarm (alert crew)
 - b. If possible to pick up high enough, pull string clear of the stack and follow "Open Hole" scenario.
 - c. If impossible to pick up high enough to pull the string clear of the stack:
 - d. Stab crossover, make up one joint/stand of drillpipe, and full opening safety valve and close
 - e. Space out drill string with tooljoint just beneath the upper variable bore ram.
 - f. Shut-in using upper variable bore ram. (HCR and choke will already be in the closed position.)
 - g. Confirm shut-in
 - h. Notify toolpusher/company representative
 - i. Read and record the following:
 - i. SIDPP and SICP
 - ii. Pit gain
 - iii. Time
 - j. Regroup and identify forward plan

District I 1625 N. French Dr., Hobbs, NM 88240 Phone:(575) 393-6161 Fax:(575) 393-0720 District II

811 S. First St., Artesia, NM 88210 Phone:(575) 748-1283 Fax:(575) 748-9720

District III

1000 Rio Brazos Rd., Aztec, NM 87410 Phone:(505) 334-6178 Fax:(505) 334-6170

District IV

1220 S. St Francis Dr., Santa Fe, NM 87505 Phone: (505) 476-3470 Fax: (505) 476-3462

State of New Mexico Energy, Minerals and Natural Resources Oil Conservation Division 1220 S. St Francis Dr. Santa Fe, NM 87505

CONDITIONS

Operator:	OGRID:
EOG RESOURCES INC	7377
5509 Champions Drive	Action Number:
Midland, TX 79706	377354
	Action Type:
	[C-101] BLM - Federal/Indian Land Lease (Form 3160-3)

CONDITIONS

CONDING		
Created By	Condition	Condition Date
pkautz	Will require a File As Drilled C-102 and a Directional Survey with the C-104	9/3/2024
pkautz	Once the well is spud, to prevent ground water contamination through whole or partial conduits from the surface, the operator shall drill without interruption through the fresh water zone or zones and shall immediately set in cement the water protection string	9/3/2024
pkautz	Oil base muds are not to be used until fresh water zones are cased and cemented providing isolation from the oil or diesel. This includes synthetic oils. Oil based mud, drilling fluids and solids must be contained in a steel closed loop system	9/3/2024
pkautz	Cement is required to circulate on both surface and intermediate1 strings of casing	9/3/2024
pkautz	If cement does not circulate on any string, a CBL is required for that string of casing	9/3/2024

CONDITIONS

Action 377354