

U.S. Department of the Interior BUREAU OF LAND MANAGEMENT

Sundry Print Reports

Well Name: DIAMONDTAIL 34 Well Location: T23S / R32E / SEC 34 / County or Parish/State: LEA /

NWSE / 32.2592823 / -103.6614345

Well Number: 01 Type of Well: OIL WELL Allottee or Tribe Name:

Lease Number: NMNM94616 Unit or CA Name: Unit or CA Number:

INCORPORATED

Subsequent Report

Sundry ID: 2854119

Type of Submission: Subsequent Report

Type of Action: Plug and Abandonment

Date Sundry Submitted: 05/21/2025 Time Sundry Submitted: 01:46

Date Operation Actually Began: 05/24/2025

Actual Procedure: EOG PLUGGED AND ABANDONED THIS WELL ON 4.30.2025 USING THE ATTACHED

PROCEDURES. THIS WELL IS PLUGGED AND ABANDONED.

SR Attachments

Actual Procedure

DIAMONDTAIL_34_FED_1_plc_2_20250521134521.pdf

DIAMONDTAIL_34_FED_1_plc_4_20250521134520.pdf

DIAMONDTAIL_34_FED_1_plc_3_20250521134520.pdf

DIAMONDTAIL_34_FED_1_PIC1_20250521134521.pdf

Diamondtail_Federal_34_1_P_A_Final_WBD_20250521134520.pdf

Diamondtail_34_Federal__1_Well_Work_Report_20250521134520.pdf

eceived by OCD: 7/3/2025 8:37:50 AM
Well Name: DIAMONDTAIL 34

Well Location: T23S / R32E / SEC 34 /

NWSE / 32.2592823 / -103.6614345

County or Parish/State: LEA/

NM

Well Number: 01

Type of Well: OIL WELL

Allottee or Tribe Name:

Lease Number: NMNM94616

Unit or CA Name:

Unit or CA Number:

US Well Number: 3002532879

Operator: EOG RESOURCES INCORPORATED

Operator

I certify that the foregoing is true and correct. Title 18 U.S.C. Section 1001 and Title 43 U.S.C. Section 1212, make it a crime for any person knowingly and willfully to make to any department or agency of the United States any false, fictitious or fraudulent statements or representations as to any matter within its jurisdiction. Electronic submission of Sundry Notices through this system satisfies regulations requiring a

Operator Electronic Signature: ALVINO GARCIA Signed on: MAY 21, 2025 01:46 PM

Name: EOG RESOURCES INCORPORATED

Title: Regulatory Specialist

Street Address: 5509 CHAMPIONS BLVD

City: MIDLAND State: TX

Phone: (432) 236-2924

Email address: ALVINO_GARCIA@EOGRESOURCES.COM

Field

Representative Name:

Street Address:

Citv:

State:

Zip:

Phone:

Email address:

BLM Point of Contact

Signature: James A Amos

BLM POC Name: JAMES A AMOS BLM POC Title: Acting Assistant Field Manager

BLM POC Phone: 5752345927 **BLM POC Email Address:** jamos@blm.gov

Disposition: Accepted **Disposition Date:** 05/22/2025

Page 2 of 2

Form 3160-5 (June 2019)

UNITED STATES DEPARTMENT OF THE INTERIOR

FORM APPROVED
OMB No. 1004-0137
Expires: October 31, 202

BURE	EAU OF LAND MANAGEMENT	5. Lease Serial No.		
Do not use this fo	OTICES AND REPORTS ON Worm for proposals to drill or to Use Form 3160-3 (APD) for suc	6. If Indian, Allottee or Tribe	Name	
SUBMIT IN TRIPLICATE - Other instructions on page 2			7. If Unit of CA/Agreement, 1	Name and/or No.
1. Type of Well Gas W	[ell Other		8. Well Name and No.	
2. Name of Operator			9. API Well No.	
3a. Address	3b. Phone No.	(include area code)	10. Field and Pool or Explora	tory Area
4. Location of Well (Footage, Sec., T.,R	.,M., or Survey Description)		11. Country or Parish, State	
12. CHEC	CK THE APPROPRIATE BOX(ES) TO INI	DICATE NATURE (OF NOTICE, REPORT OR OT	HER DATA
TYPE OF SUBMISSION		TYPI	E OF ACTION	
Notice of Intent	Acidize Deep Alter Casing Hydr	en aulic Fracturing	Production (Start/Resume) Reclamation	Water Shut-Off Well Integrity
Subsequent Report	Casing Repair New	Construction	Recomplete	Other
Final Abandonment Notice	Change Plans Plug Convert to Injection Plug	and Abandon	Temporarily Abandon Water Disposal	
is ready for final inspection.)				
14. I hereby certify that the foregoing is true and correct. Name (Printed/Typed)		Tid.		
Signature		Title Date		
	THE SPACE FOR FED	ERAL OR STA	TE OFICE USE	
Approved by		Title		Date
Conditions of approval, if any, are attached. Approval of this notice does not warrant or certify that the applicant holds legal or equitable title to those rights in the subject lease which would entitle the applicant to conduct operations thereon.				
Title 18 U.S.C Section 1001 and Title 43	U.S.C Section 1212, make it a crime for ar	ny person knowingly	and willfully to make to any d	epartment or agency of the United States

any false, fictitious or fraudulent statements or representations as to any matter within its jurisdiction.

(Instructions on page 2)

GENERAL INSTRUCTIONS

This form is designed for submitting proposals to perform certain well operations and reports of such operations when completed as indicated on Federal and Indian lands pursuant to applicable Federal law and regulations. Any necessary special instructions concerning the use of this form and the number of copies to be submitted, particularly with regard to local area or regional procedures and practices, are either shown below, will be issued by or may be obtained from the local Federal office.

SPECIFIC INSTRUCTIONS

Item 4 - Locations on Federal or Indian land should be described in accordance with Federal requirements. Consult the local Federal office for specific instructions.

Item 13: Proposals to abandon a well and subsequent reports of abandonment should include such special information as is required by the local Federal office. In addition, such proposals and reports should include reasons for the abandonment; data on any former or present productive zones or other zones with present significant fluid contents not sealed off by cement or otherwise; depths (top and bottom) and method of placement of cement plugs; mud or other material placed below, between and above plugs; amount, size, method of parting of any casing, liner or tubing pulled and the depth to the top of any tubing left in the hole; method of closing top of well and date well site conditioned for final inspection looking for approval of the abandonment. If the proposal will involve **hydraulic fracturing operations**, you must comply with 43 CFR 3162.3-3, including providing information about the protection of usable water. Operators should provide the best available information about all formations containing water and their depths. This information could include data and interpretation of resistivity logs run on nearby wells. Information may also be obtained from state or tribal regulatory agencies and from local BLM offices.

NOTICES

The privacy Act of 1974 and the regulation in 43 CFR 2.48(d) provide that you be furnished the following information in connection with information required by this application.

AUTHORITY: 30 U.S.C. 181 et seq., 351 et seq., 25 U.S.C. 396; 43 CFR 3160.

PRINCIPAL PURPOSE: The information is used to: (1) Evaluate, when appropriate, approve applications, and report completion of subsequent well operations, on a Federal or Indian lease; and (2) document for administrative use, information for the management, disposal and use of National Resource lands and resources, such as: (a) evaluating the equipment and procedures to be used during a proposed subsequent well operation and reviewing the completed well operations for compliance with the approved plan; (b) requesting and granting approval to perform those actions covered by 43 CFR 3162.3-2, 3162.3-3, and 3162.3-4; (c) reporting the beginning or resumption of production, as required by 43 CFR 3162.4-1(c)and (d) analyzing future applications to drill or modify operations in light of data obtained and methods used.

ROUTINE USES: Information from the record and/or the record will be transferred to appropriate Federal, State, local or foreign agencies, when relevant to civil, criminal or regulatory investigations or prosecutions in connection with congressional inquiries or to consumer reporting agencies to facilitate collection of debts owed the Government.

EFFECT OF NOT PROVIDING THE INFORMATION: Filing of this notice and report and disclosure of the information is mandatory for those subsequent well operations specified in 43 CFR 3162.3-2, 3162.3-3, 3162.3-4.

The Paperwork Reduction Act of 1995 requires us to inform you that:

The BLM collects this information to evaluate proposed and/or completed subsequent well operations on Federal or Indian oil and gas leases.

Response to this request is mandatory.


The BLM would like you to know that you do not have to respond to this or any other Federal agency-sponsored information collection unless it displays a currently valid OMB control number.

BURDEN HOURS STATEMENT: Public reporting burden for this form is estimated to average 8 hours per response, including the time for reviewing instructions, gathering and maintaining data, and completing and reviewing the form. Direct comments regarding the burden estimate or any other aspect of this form to U.S. Department of the Interior, Bureau of Land Management (1004-0137), Bureau Information Collection Clearance Officer (WO-630), 1849 C St., N.W., Mail Stop 401 LS, Washington, D.C. 20240

Additional Information

Location of Well

 $0. \ SHL: \ NWSE \ / \ 1980 \ FSL \ / \ 2310 \ FEL \ / \ TWSP: \ 23S \ / \ RANGE: \ 32E \ / \ SECTION: \ 34 \ / \ LAT: \ 32.2592823 \ / \ LONG: \ -103.6614345 \ (\ TVD: \ 0 \ feet, \ MD: \ 0 \ feet \)$ $BHL: \ NWSE \ / \ 1980 \ FSL \ / \ 2310 \ FEL \ / \ TWSP: \ 23S \ / \ SECTION: \ / \ LAT: \ 0.0 \ / \ LONG: \ 0.0 \ (\ TVD: \ 0 \ feet, \ MD: \ 0 \ feet \)$

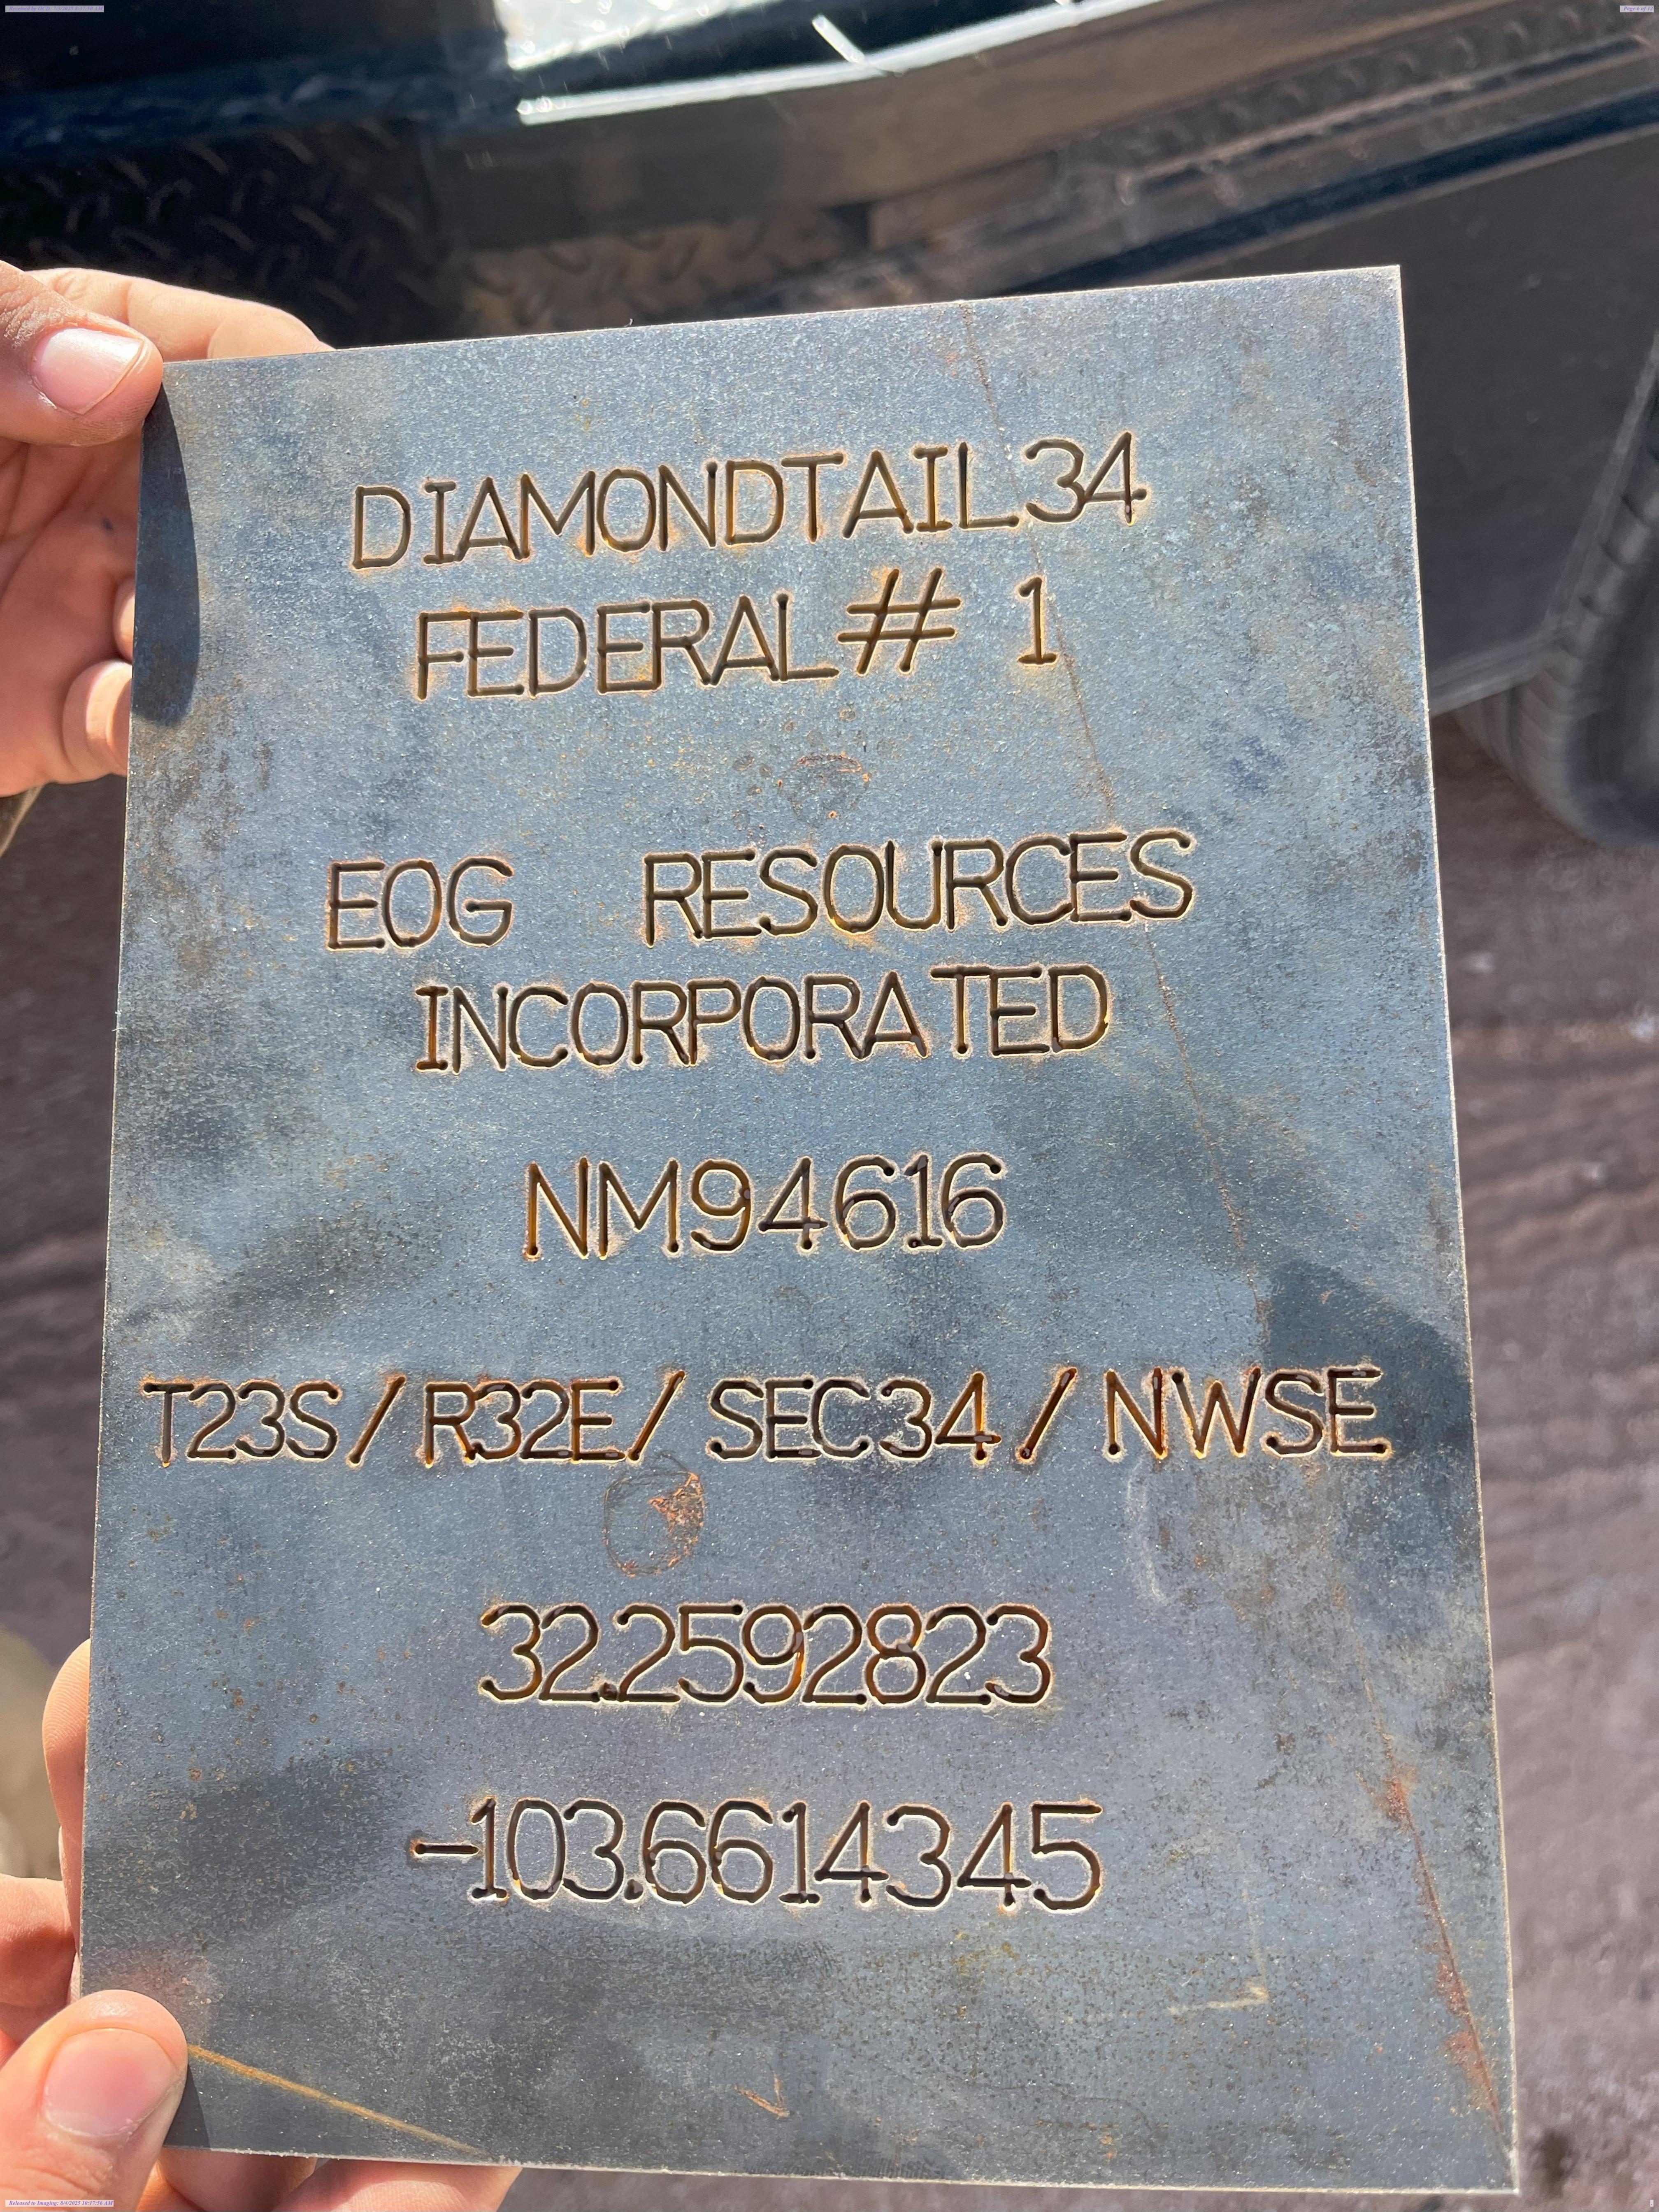







Well Name: Diamondtail 34 Fed 1 1980 FSL 2310 FEL Location: County: Lea, NM Lat/Long: 32.2593155,-103.6613846 NAD83 30-025-32879 API#:

3/19/95 Spud Date: Compl. Date: 5/21/95

eog resources

Formation Tops Top of Salt 1,191 Bottom of Salt 4,635 Delaware 4,873 8,740 Bone Spring

Not to Scale By: CC 5/20/25

Final Wellbore Diagram:

KB: GL: 3636

> 13-3/8" 48# H-40 @ 645' Cmt w/ 600 sx Class C (circ) to surface

> > 12-1/4" Hole

17-1/2" Hole

Cement to Surface 8-5/8" 32# K-55 to 4683' Cmt w/ 1790 sx Class C (circ) to surface WOC & Tag DV tool @ 6,502' Set CIBP @ 7,360' Perfs @ 8,354 to 8,537 CIBP set @ 9820

Squeeze 290 sxs class c cement to surface Perf @ 1,241. 50' below top salt

Spot 65 sxs class c cement @ 4,974 to 4,278

Spot 25 sxs class C cement on top of CIBP from 6,456 to 6202 Set CIBP @ 6456'

Ran CBL TOC @ 3645

Spot 25 sxs class H cement on top of CIBP from 7,360 to 7,7135 Test CSG to 500 psi good & Tag

Perfs @ 7,406" to 7,416

Perfs @ 9,862 to 9954

5-1/2" 17# K55 Prod CSG to10,215'; 1470 sx Class C cmt to 4,800 temp survey

7-7/8" Vertical to 10,215'

Well Work Report

Diamondtail Federal 34 #1

4/24/2025	MIRU/POOH
	SET 5-1/2? CIBP @ 7360? TESTED TO 500 PSI FOR 30 MINUTES, GYRO & RCBL FROM 7350', TOC @ 3650' AS PER BLM ENGINEER - KEITH IMMATTY.
	Circulated in 160 BBL MLF
4/25/2025	Spot plug #1 CIBP @ 7360', 25 SKS 15.6# Class C CMT EOT @ 7358', TOC est. @ 7135', No tag.
	Set 5-1/2" CIBP @ 6452'
4/29/2025	Spot plug #2 6452' - 6342' 25 SKS 14.8# Class C CMT EOT @ 6450', Displace 35.5 BBLS MLF, Good Tag @ 6202'
	RIH 198 JTS - 2' tag @ 6202' good tag reported to Robert Windham - BLM field rep.
	Spot plug #3 4974' - 4400', 65 SKS 14.8# 1% CaCl Class C CMT EOT @ 6454', TOC est. @ 4370', WOC.
	RIH 137 JTS - 16' tag @ 4278', good tag reported to Robert Windham - BLM field rep.
	RIH perf @ 1241'
	SQZ plug #4 Perf @ 1241' - 0', 300 SKS 14.8# Class C CMT, circulated cement to surface.
4/30/2025	Dig out cellar, cut off WH, 5-1/2" and 8-5/8" have cement to surface, 13-3/8" down 8'-9" report to BLM rep. Robert Windham. Robert asked us to top it off with cement, so we did and sent pictures to him. Welded on cap w/ required well information, bury WH, remove anchors 3' below surface and back fill, clean up location.

BLM Representatives: Robert Windham and Keith Immatty

Well is plugged and abandoned.

Sante Fe Main Office Phone: (505) 476-3441

General Information Phone: (505) 629-6116

Online Phone Directory https://www.emnrd.nm.gov/ocd/contact-us

State of New Mexico Energy, Minerals and Natural Resources Oil Conservation Division 1220 S. St Francis Dr. Santa Fe, NM 87505

CONDITIONS

Action 481426

CONDITIONS

Operator:	OGRID:
EOG RESOURCES INC	7377
5509 Champions Drive	Action Number:
Midland, TX 79706	481426
	Action Type:
	[C-103] Sub. Plugging (C-103P)

CONDITIONS

Created By	Condition	Condition Date
gcordero	None	8/1/2025