



LATITUDE: 36.44367°N
LONGITUDE: 103.80572°W
DATUM: NAD 83

KODIAK ENERGY, INC.
SOFIA #2
2295' FSL & 1488' FWL
LOCATED IN THE SE 1/4 SW 1/4 OF SECTION 36,
T26N, R29E, N.M.P.M.
UNION COUNTY, NEW MEXICO
GROUND ELEVATION: 6178', NAVD 88
FINISHED PAD ELEVATION: 6177.7', NAVD 88

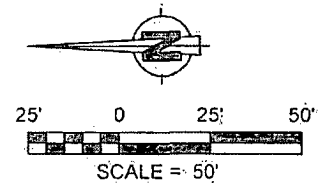

30-059-20486



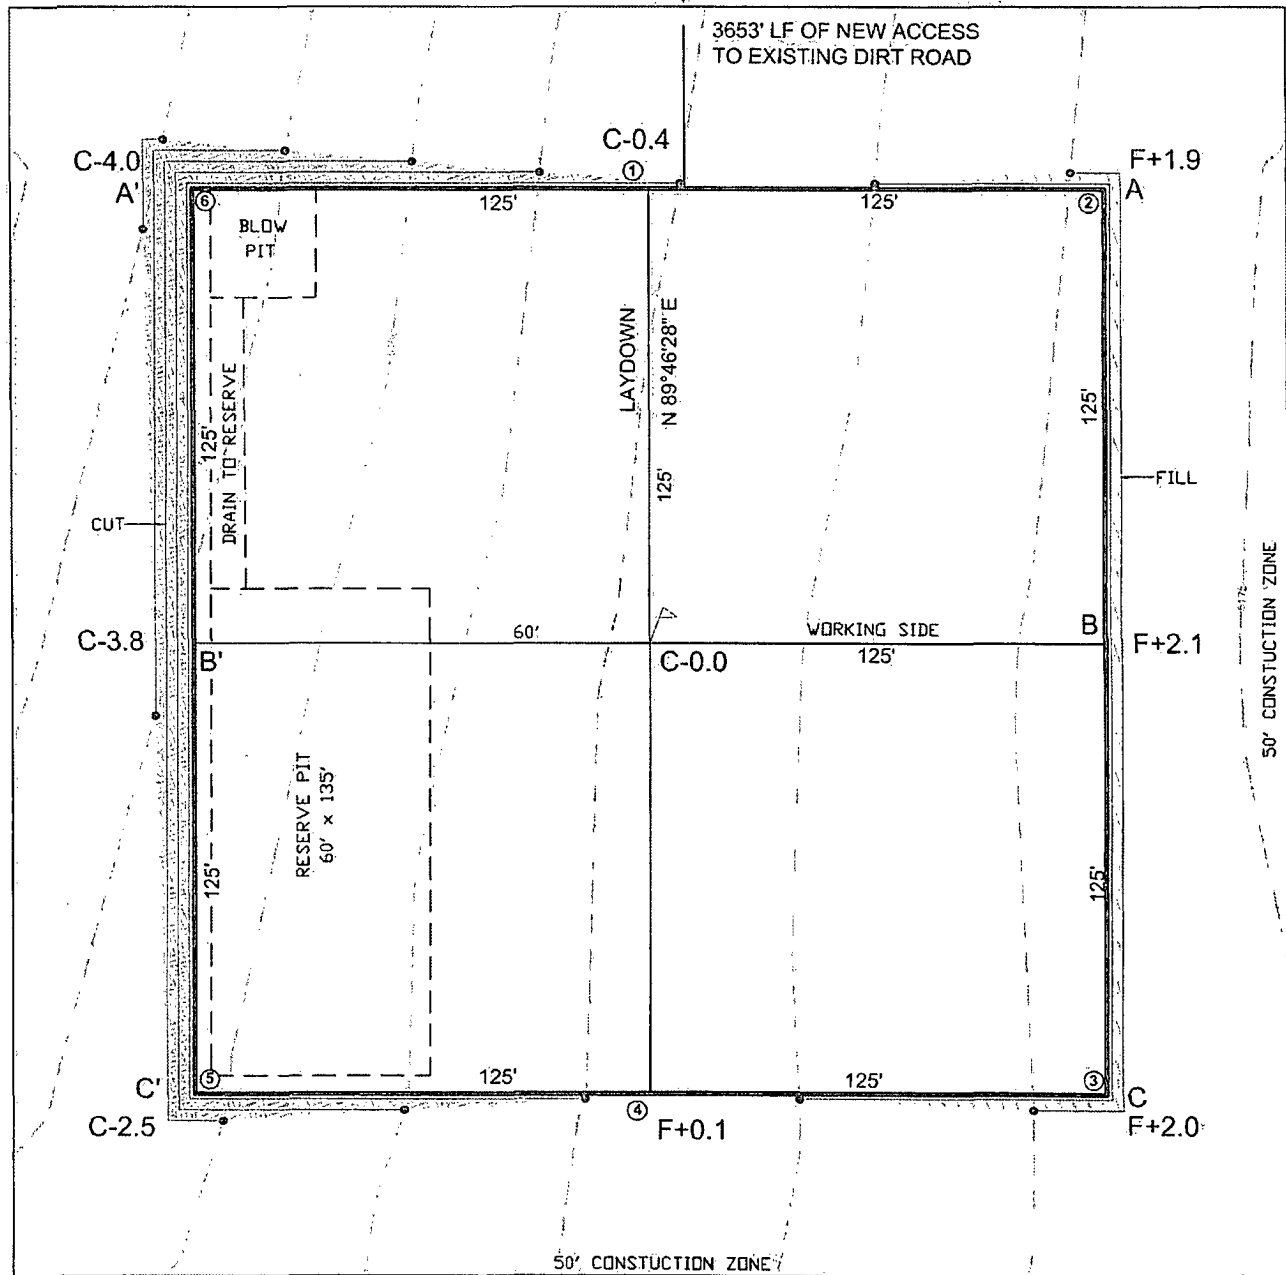


1 FOOT CONTOUR INTERVAL SHOWN.
SCALE: 1" = 50'
JOB No.: KOD002
DATE: 01/07/08.




Russell Surveying
1409 W. Aztec Blvd. #2
Aztec, New Mexico 87410
(505) 334-8637

SOFIA #2
2295' FSL & 1488' FWL
LOCATED IN THESEW/4 SW/4 OF SECTION 36,
T26N, R29E, N.M.P.M.,
UNION COUNTY, NEW MEXICO
GROUND ELEVATION: 6178', NAVD 88
FINISHED PAD ELEVATION: 6177.7', NAVD 88

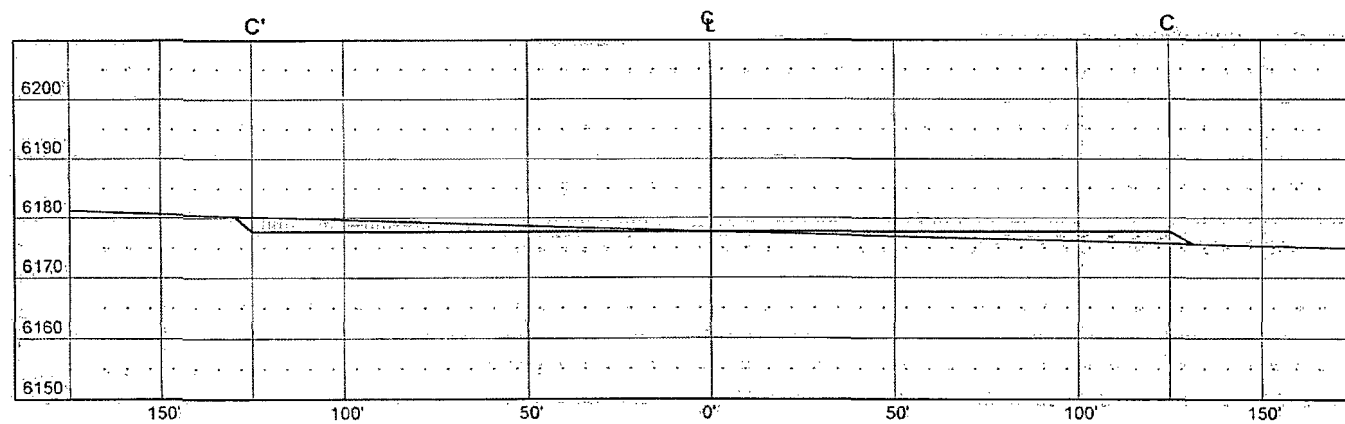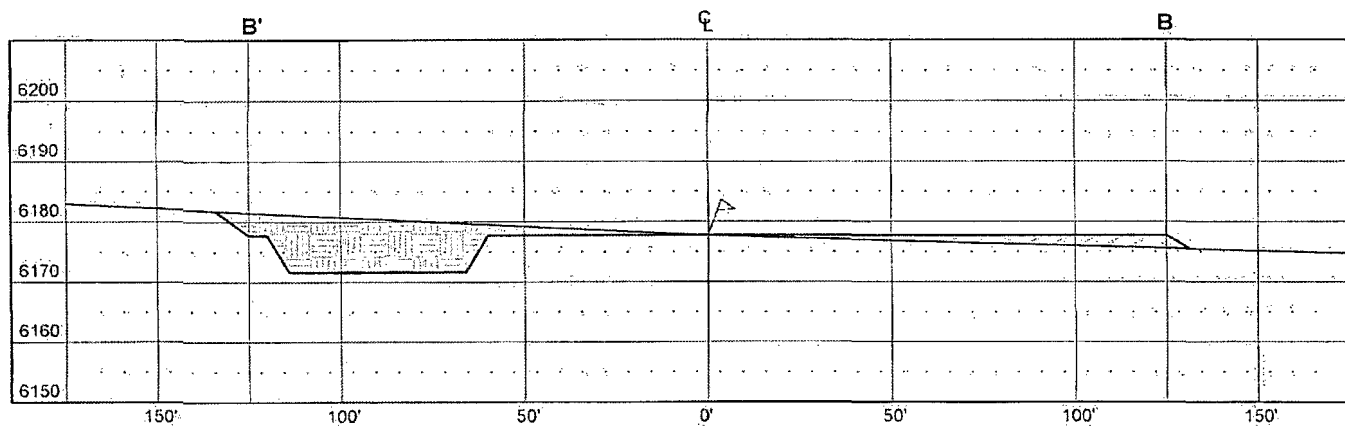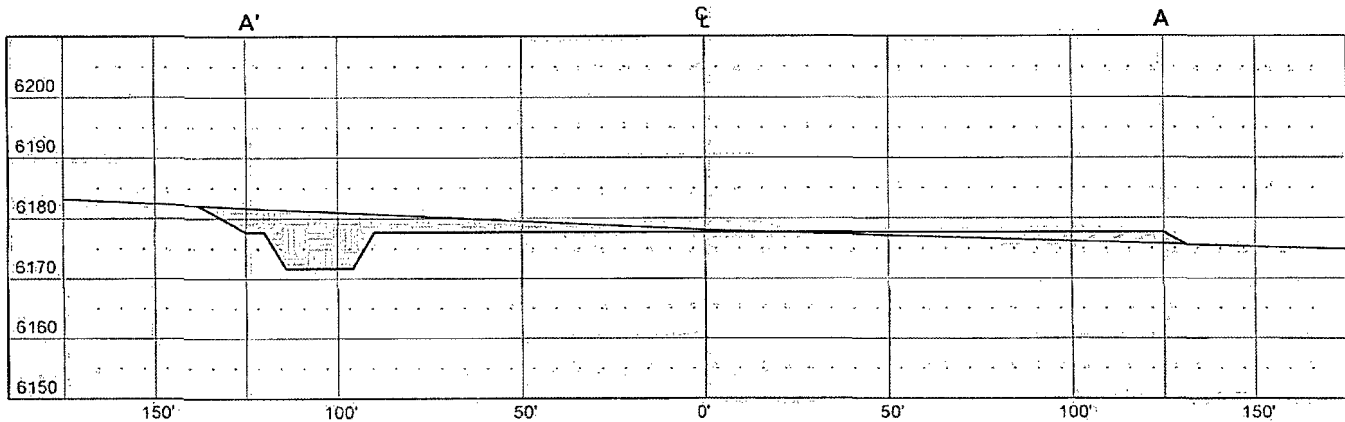

VERT. SCALE: 1" = 30'
HORIZ. SCALE: 1" = 50'
JOB No.: KOD002
DATE: 01/07/08

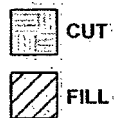

Russell Surveying
1409 W. Aztec Blvd. #2
Aztec, New Mexico 87410
(505) 334-8637

KODIAK ENERGY, INC.

SOFIA #2


2295' FSL & 1488' FWL

LOCATED IN THE SEW/4 SW/4 OF SECTION 36,

T26N, R29E, N.M.P.M.

UNION COUNTY, NEW MEXICO

GROUND ELEVATION: 6178', NAVD 88

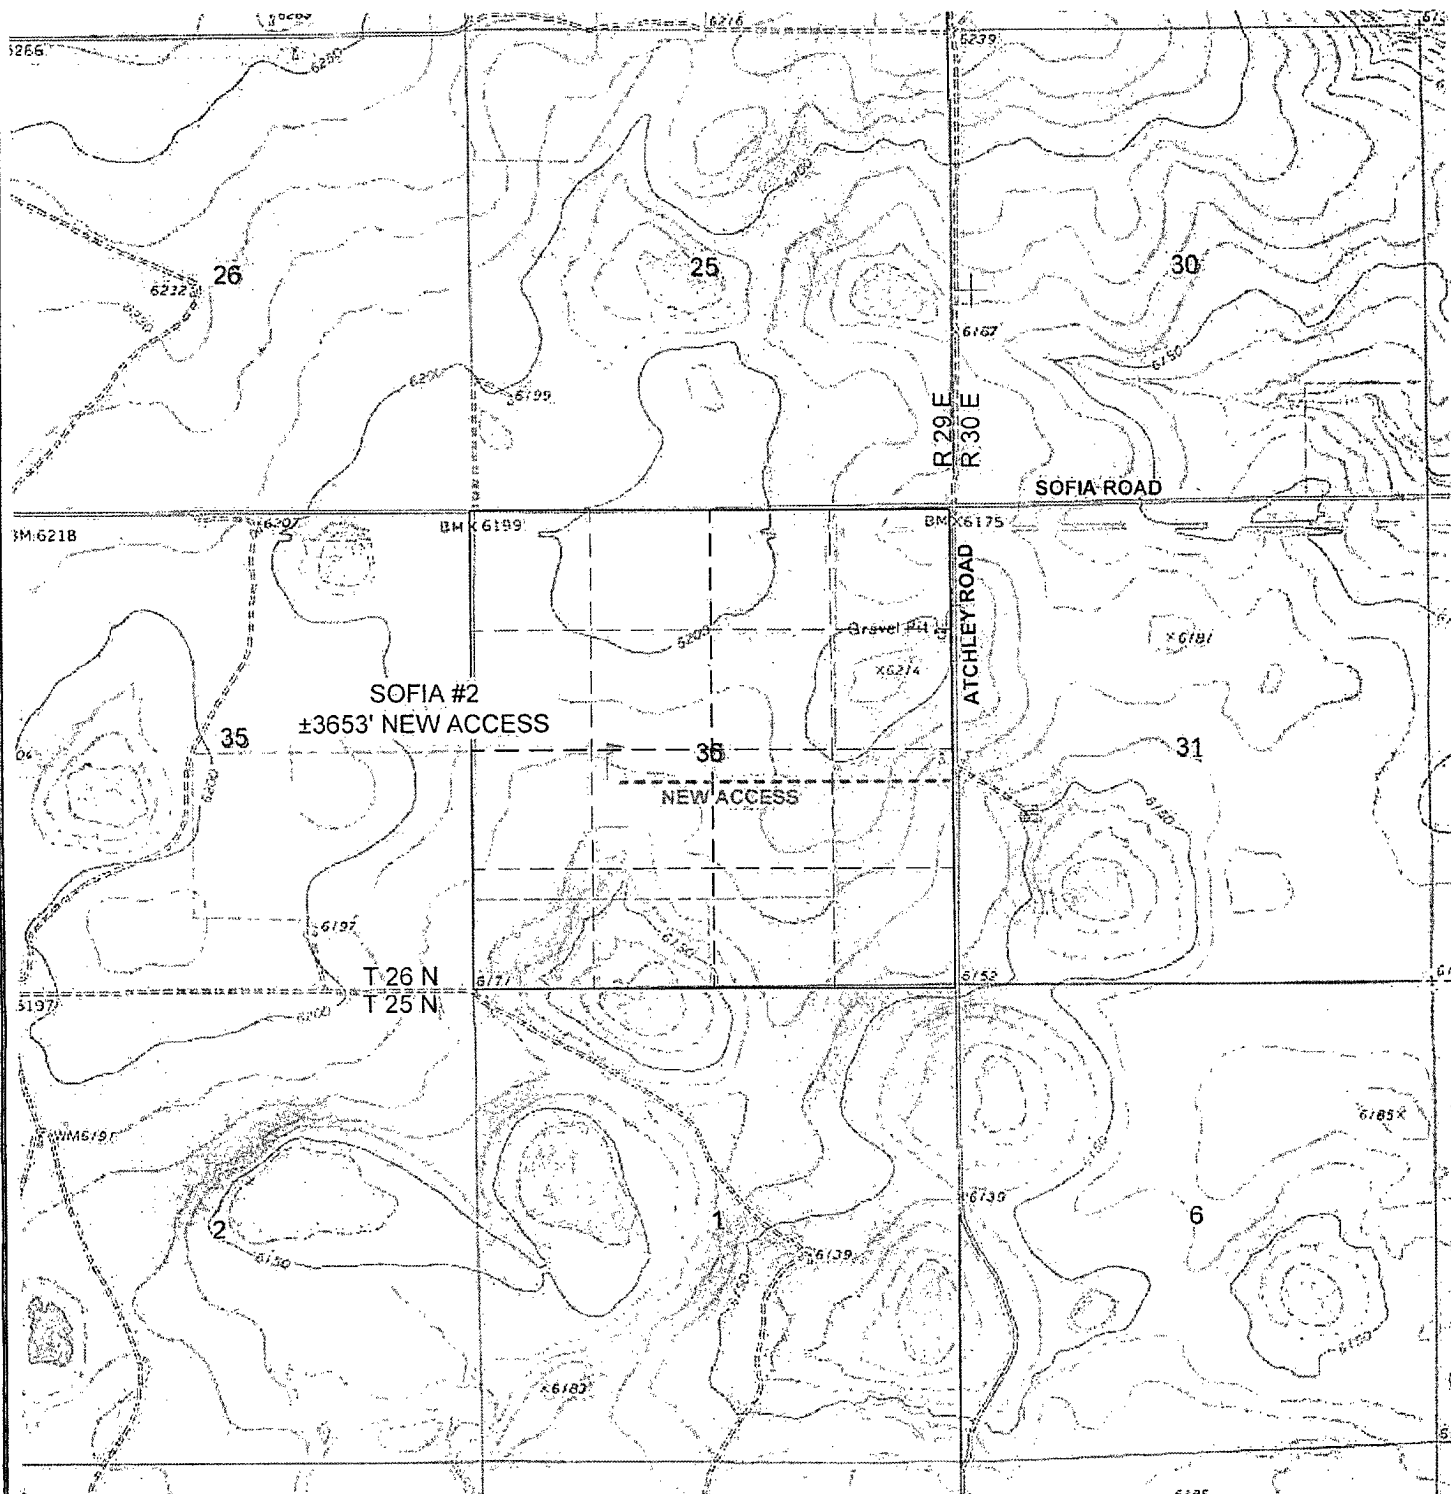

U.S.G.S. QUAD: SOFIA
SCALE: 1" = 2000' (1:24,000)
JOB No.: KOD002
DATE: 01/07/08




Russell Surveying
1409 W. Aztec Blvd. #2
Aztec, New Mexico 87410
(505) 334-8637

PROPOSED ACCESS FOR
KODIAK ENERGY, INC.

SOFIA #2

LOCATED IN THE NE/4 SE/4, NW/4 SE/4 AND
THE NE/4 SW/4 OF SECTION 36,
T26N, R29E, N.M.P.M.,
UNION COUNTY, NEW MEXICO

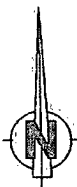


300' 0 300' 600'



SCALE = 600'

FOUND U.S.C. & G. S. DISK SET IN CONCRETE
STAMPED "E. 288 - 1955"
NAD 1983
LAT. 36°27'04.16004" N
LONG. 103°54'02.51855" W
NEW MEXICO STATE PLANE COORDINATE SYSTEM
(EAST ZONE)
N = 1,983,795.35'
E = 668,571.85'
NAVD 88 ELEV = 6282.89'

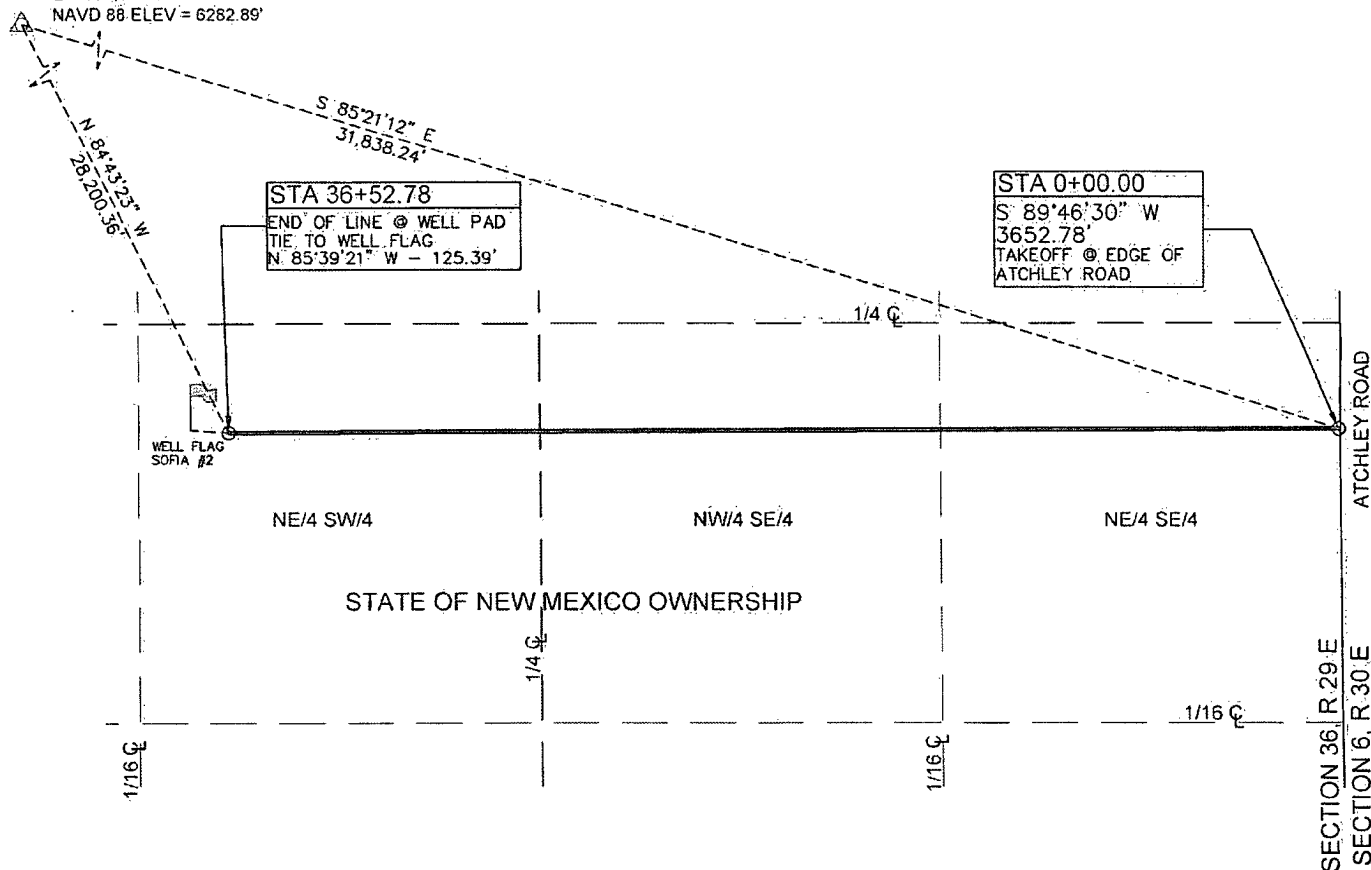

NOTES:

1. BASIS OF BEARING: NEW MEXICO STATE PLANE COORDINATE SYSTEM, NAD83, EASTERN ZONE, PROJECTED FROM GPS OBSERVATIONS USING TRIMBLE 5700 RECEIVERS.

2. LOCATION OF UNDERGROUND UTILITIES DEPICTED ARE APPROXIMATE. PRIOR TO EXCAVATION UNDERGROUND UTILITIES SHOULD BE FIELD VERIFIED. ALL CONSTRUCTION ACTIVITIES SHOULD BE FIELD VERIFIED WITH NEW MEXICO ONE-CALL AUTHORITIES AT LEAST 48 HOURS PRIOR TO CONSTRUCTION.

I, DAVID R. RUSSELL, A NEW MEXICO REGISTERED PROFESSIONAL SURVEYOR CERTIFY THAT I CONDUCTED AND AM RESPONSIBLE FOR THIS SURVEY, THAT THIS SURVEY IS TRUE AND CORRECT TO THE BEST OF MY KNOWLEDGE AND BELIEF, AND THAT THIS SURVEY AND PLAT MEET THE MINIMUM STANDARDS FOR SURVEYING IN NEW MEXICO.

~ SURFACE OWNERSHIP ~
STATE OF NEW MEXICO
0+00 TO 36+52.78
3652.78 FT / 221.38 RODS
DATE OF SURVEY 09/12/07
ML, JM



David R. Russell DATE: JAN 19, 2008
DAVID R. RUSSELL, PLS.
NEW MEXICO L.S. #10201

JOB No.: KOD002

DATE: 01/07/08



Russell Surveying
1409 W. Aztec Blvd. #2
Aztec, New Mexico 87410
(505) 334-8637