

# SWD

## *Initial*

# Application

Received: 09/10/19

*This application is placed in file for record. It MAY or MAY NOT have been reviewed to be determined Administratively Complete*

RECEIVED: <b>09/10/19</b>	REVIEWER:	TYPE: <b>SWD</b>	APP NO: <b>pLEL1925948540</b>
---------------------------	-----------	------------------	-------------------------------

ABOVE THIS TABLE FOR OCD DIVISION USE ONLY

**NEW MEXICO OIL CONSERVATION DIVISION**  
 - Geological & Engineering Bureau -  
 1220 South St. Francis Drive, Santa Fe, NM 87505



**ADMINISTRATIVE APPLICATION CHECKLIST**

THIS CHECKLIST IS MANDATORY FOR ALL ADMINISTRATIVE APPLICATIONS FOR EXCEPTIONS TO DIVISION RULES AND REGULATIONS WHICH REQUIRE PROCESSING AT THE DIVISION LEVEL IN SANTA FE

**Applicant:** Goodnight Midstream Permian, LLC **OGRID Number:** 372311  
**Well Name:** Staubach FED SWD 1 **API:** \_\_\_\_\_  
**Pool:** SWD; DEVONIAN - SILURIAN **Pool Code:** 97869

**SUBMIT ACCURATE AND COMPLETE INFORMATION REQUIRED TO PROCESS THE TYPE OF APPLICATION INDICATED BELOW**

- 1) **TYPE OF APPLICATION:** Check those which apply for [A]  
 A. Location – Spacing Unit – Simultaneous Dedication  
 NSL       NSP (PROJECT AREA)       NSP (PRORATION UNIT)       SD
- B. Check one only for [ I ] or [ II ]  
 [ I ] Commingling – Storage – Measurement  
 DHC    CTB    PLC    PC    OLS    OLM  
 [ II ] Injection – Disposal – Pressure Increase – Enhanced Oil Recovery  
 WFX    PMX    SWD    IPI    EOR    PPR

- 2) **NOTIFICATION REQUIRED TO:** Check those which apply.  
 A.  Offset operators or lease holders  
 B.  Royalty, overriding royalty owners, revenue owners  
 C.  Application requires published notice  
 D.  Notification and/or concurrent approval by SLO  
 E.  Notification and/or concurrent approval by BLM  
 F.  Surface owner  
 G.  For all of the above, proof of notification or publication is attached, and/or,  
 H.  No notice required

<u>FOR OCD ONLY</u>	
<input type="checkbox"/>	Notice Complete
<input type="checkbox"/>	Application Content Complete

3) **CERTIFICATION:** I hereby certify that the information submitted with this application for administrative approval is **accurate** and **complete** to the best of my knowledge. I also understand that **no action** will be taken on this application until the required information and notifications are submitted to the Division.

**Note: Statement must be completed by an individual with managerial and/or supervisory capacity.**

Nate Alleman

Print or Type Name

Signature

9-10-2019  
Date

918-382-7581  
Phone Number

nalleman@all-llc.com  
e-mail Address

# ALL CONSULTING

GOVERNMENT RELATIONS · ENERGY · PLANNING · TECHNOLOGY  
ENGINEERING · ENVIRONMENTAL

---

September 10, 2019

Oil Conservation Division  
1220 South St. Francis Dr.  
Santa Fe, New Mexico 87505

Subject: Goodnight Midstream Permian, LLC – Staubach FED SWD 1  
Application for Authorization to Inject

To Whom It May Concern,

On behalf of Goodnight Midstream Permian, LLC (Goodnight), ALL Consulting, LLC (ALL) is submitting the enclosed Application for Authorization to Inject for the Staubach FED SWD 1, a proposed salt water disposal well, in Lea County, NM.

Should you have any questions regarding the enclosed application, please contact Nate Alleman at (918) 382-7581 or [nalleman@all-llc.com](mailto:nalleman@all-llc.com).

Sincerely,  
ALL Consulting



Nate Alleman  
Sr. Regulatory Specialist

**APPLICATION FOR AUTHORIZATION TO INJECT**

- I. PURPOSE: \_\_\_\_\_ Secondary Recovery \_\_\_\_\_ Pressure Maintenance  Disposal  
\_\_\_\_\_ Storage Application qualifies for administrative approval?  Yes \_\_\_\_\_ No
- II. OPERATOR: Goodnight Midstream Permian, LLC  
ADDRESS: 5910 N Central Expressway, Suite 850, Dallas, TX 75206  
CONTACT PARTY: Grant Adams PHONE: 214-444-7388(0)
- III. WELL DATA: Complete the data required on the reverse side of this form for each well proposed for injection.  
Additional sheets may be attached if necessary.
- IV. Is this an expansion of an existing project? \_\_\_\_\_ Yes  No  
If yes, give the Division order number authorizing the project: \_\_\_\_\_
- V. Attach a map that identifies all wells and leases within two miles of any proposed injection well with a one-half mile radius circle drawn around each proposed injection well. This circle identifies the well's area of review.
- VI. Attach a tabulation of data on all wells of public record within the area of review which penetrate the proposed injection zone. Such data shall include a description of each well's type, construction, date drilled, location, depth, record of completion, and a schematic of any plugged well illustrating all plugging detail.
- VII. Attach data on the proposed operation, including:
1. Proposed average and maximum daily rate and volume of fluids to be injected;
  2. Whether the system is open or closed;
  3. Proposed average and maximum injection pressure;
  4. Sources and an appropriate analysis of injection fluid and compatibility with the receiving formation if other than reinjected produced water; and,
  5. If injection is for disposal purposes into a zone not productive of oil or gas at or within one mile of the proposed well, attach a chemical analysis of the disposal zone formation water (may be measured or inferred from existing literature, studies, nearby wells, etc.).
- \*VIII. Attach appropriate geologic data on the injection zone including appropriate lithologic detail, geologic name, thickness, and depth. Give the geologic name, and depth to bottom of all underground sources of drinking water (aquifers containing waters with total dissolved solids concentrations of 10,000 mg/l or less) overlying the proposed injection zone as well as any such sources known to be immediately underlying the injection interval.
- IX. Describe the proposed stimulation program, if any.
- \*X. Attach appropriate logging and test data on the well. (If well logs have been filed with the Division, they need not be resubmitted).
- \*XI. Attach a chemical analysis of fresh water from two or more fresh water wells (if available and producing) within one mile of any injection or disposal well showing location of wells and dates samples were taken.
- XII. Applicants for disposal wells must make an affirmative statement that they have examined available geologic and engineering data and find no evidence of open faults or any other hydrologic connection between the disposal zone and any underground sources of drinking water.
- XIII. Applicants must complete the "Proof of Notice" section on the reverse side of this form.
- XIV. Certification: I hereby certify that the information submitted with this application is true and correct to the best of my knowledge and belief.  
NAME: Nate Alleman TITLE: Regulatory Specialist - ALL Consulting  
SIGNATURE:  DATE: 9-10-2019  
E-MAIL ADDRESS: nalleman@all-llc.com
- \* If the information required under Sections VI, VIII, X, and XI above has been previously submitted, it need not be resubmitted. Please show the date and circumstances of the earlier submittal: \_\_\_\_\_

### III. WELL DATA

A. The following well data must be submitted for each injection well covered by this application. The data must be both in tabular and schematic form and shall include:

- (1) Lease name; Well No.; Location by Section, Township and Range; and footage location within the section.
- (2) Each casing string used with its size, setting depth, sacks of cement used, hole size, top of cement, and how such top was determined.
- (3) A description of the tubing to be used including its size, lining material, and setting depth.
- (4) The name, model, and setting depth of the packer used or a description of any other seal system or assembly used.

Division District Offices have supplies of Well Data Sheets which may be used or which may be used as models for this purpose. Applicants for several identical wells may submit a "typical data sheet" rather than submitting the data for each well.

B. The following must be submitted for each injection well covered by this application. All items must be addressed for the initial well. Responses for additional wells need be shown only when different. Information shown on schematics need not be repeated.

- (1) The name of the injection formation and, if applicable, the field or pool name.
- (2) The injection interval and whether it is perforated or open-hole.
- (3) State if the well was drilled for injection or, if not, the original purpose of the well.
- (4) Give the depths of any other perforated intervals and detail on the sacks of cement or bridge plugs used to seal off such perforations.
- (5) Give the depth to and the name of the next higher and next lower oil or gas zone in the area of the well, if any.

### XIV. PROOF OF NOTICE

All applicants must furnish proof that a copy of the application has been furnished, by certified or registered mail, to the owner of the surface of the land on which the well is to be located and to each leasehold operator within one-half mile of the well location.

Where an application is subject to administrative approval, a proof of publication must be submitted. Such proof shall consist of a copy of the legal advertisement which was published in the county in which the well is located. The contents of such advertisement must include:

- (1) The name, address, phone number, and contact party for the applicant;
- (2) The intended purpose of the injection well; with the exact location of single wells or the Section, Township, and Range location of multiple wells;
- (3) The formation name and depth with expected maximum injection rates and pressures; and,
- (4) A notation that interested parties must file objections or requests for hearing with the Oil Conservation Division, 1220 South St. Francis Dr., Santa Fe, New Mexico 87505, within 15 days.

NO ACTION WILL BE TAKEN ON THE APPLICATION UNTIL PROPER PROOF OF NOTICE HAS BEEN SUBMITTED.

---

NOTICE: Surface owners or offset operators must file any objections or requests for hearing of administrative applications within 15 days from the date this application was mailed to them.

Application for Authorization to Inject  
Well Name: Staubach FED SWD 1

### III – Well Data *(The Wellbore Diagram is included as Attachment 1)*

#### A.

##### (1) General Well Information:

Operator: Goodnight Midstream Permian, LLC (OGRID No. 372311)  
Lease Name & Well Number: Staubach FED SWD 1  
Location Footage Calls: 1,491' FNL & 1,987' FWL  
Legal Location: Unit Letter F, S30 T23S R35E  
Ground Elevation: 3,440'  
Proposed Injection Interval: 14,640' – 17,205'  
County: Lea

##### (2) Casing Information:

Type	Hole Size	Casing Size	Casing Weight	Setting Depth	Sacks of Cement	Estimated TOC	Method Determined
Surface	24"	20"	133.0 lb/ft	1,185'	1,450	Surface	Circulation
Intermediate 1	14-3/4"	13-3/8"	68.0 lb/ft	5,190'	1,165	Surface	Circulation
Intermediate 2	12-1/4"	9-5/8"	53.5 lb/ft	11,710'	3,900	Surface	Circulation
Liner	8-1/2"	7-5/8"	39.0 lb/ft	14,640'	255	11,510	CBL

##### (3) Tubing Information:

4-1/2" (composite weight string) of fiberglass-coated tubing with setting depth of 14,620'

(4) Packer Information: Lok-set or equivalent packer set at 14,620'

#### B.

(1) Injection Formation Name: Devonian and Silurian-Fusselman formations

Pool Name: SWD; DEVONIAN - SILURIAN

Pool Code: 97869

(2) Injection Interval: Open-hole injection between 14,640' – 17,205'

(3) Drilling Purpose: New Drill for Salt Water Disposal

(4) Other Perforated Intervals: No other perforated intervals exist.

(5) Overlying Oil and Gas Zones: Below are the approximate formation tops for known oil and gas producing zones in the area.

- Delaware (5,190')
- Bone Springs (8,460')
- Wolfcamp (11,010')
- Atoka (12,030')
- Morrow (12,690')

Underlying Oil and Gas Zones: No underlying oil and gas zones exist.

## V – Well and Lease Maps

The following maps are included in **Attachment 2**:

- 2-mile Oil & Gas Well Map
- 2-mile Lease Map
- 1.5-mile Deep SWD Map (Devonian/Silurian SWDs)
- 1-mile Well Detail List
- Potash Lease Map

## VI – AOR Well List

There are no wells within the 1-mile AOR that penetrate the proposed injection zone.

A list of the wells within the 1-mile AOR is included in **Attachment 2**.

## VII – Proposed Operation

- (1) **Proposed Maximum Injection Rate:** 30,000 bpd  
**Proposed Average Injection Rate:** 15,000 bpd
- (2) A closed system will be used.
- (3) **Proposed Maximum Injection Pressure:** 2,928 psi (surface)  
**Proposed Average Injection Pressure:** approximately 1,500 – 2,000 psi (surface)  
**Source Water Analysis:** It is expected that the injectate will consist of produced water from production wells completed in the Wolfcamp and Bone Springs formations. Analysis of water from these formations is included in **Attachment 3**.
- (4) **Injection Formation Water Analysis:** The proposed SWD will be injecting water into the Devonian and Silurian-Fusselman formations which is a non-productive zone known to be compatible with formation water from the Wolfcamp and Bone Springs formations. Water analyses from the Devonian-Silurian formation in the area are included in **Attachment 4**.

## VIII – Geologic Description

The proposed injection interval includes the Devonian and Silurian-Fusselman formations from 14,640' – 17,205' feet. These formations consist of carbonates including light colored dolomite and chert intervals interspersed with some tight limestone intervals. Several thick sections of porous dolomite capable of taking water are present within the subject formations in the area.

The freshwater formation is the Rustler at a depth of approximately 1,160 feet. Water well depths in the area range from approximately 130 - 305 feet below ground surface.

## IX – Proposed Stimulation Program

A small cleanup acid job may be used to remove mud and drill cuttings from the formation. However, no other formation stimulation is currently planned.

## **X – Logging and Test Data**

Logs will be submitted to the Division upon completion of the well.

## **XI – Fresh Groundwater Samples**

Based on a review of data from the New Mexico Office of the State Engineer, no groundwater wells are located within 1-mile of the proposed SWD location; therefore, no groundwater samples were collected in association with this application.

A water well map of the area is included in **Attachment 5**.

## **XII – No Hydrologic Connection Statement**

No faulting is present in the area that would provide a hydrologic connection between the injection interval and overlying USDWs. Additionally, the casing program has been designed to ensure there will be no hydrologic connection between the injection interval and overlying USDWs. A letter from a knowledgeable and qualified expert stating that there is a low risk of seismic activity from the proposed injection activities is included in **Attachment 6**.

## **XIII – Proof of Notice**

A Public Notice was filed with the Hobbs News-Sun newspaper and an affidavit is included in **Attachment 7**.

A copy of the application was mailed to the OCD District Office, landowner, and leasehold operators within 1-mile of the proposed SWD location. A list of the recipients, as well as delivery confirmations, are included in **Attachment 7**.

# Attachments

**Attachment 1:** Wellbore Diagram

**Attachment 2:** Area of Review Information:

- 2-mile Oil & Gas Well Map
- 2-mile Lease Map
- 1.5-mile Deep SWD Map (Devonian/Silurian SWDs)
- 1-mile Well Detail List
- Potash Lease Map

**Attachment 3:** Source Water Analyses

**Attachment 4:** Injection Formation Water Analyses


**Attachment 5:** Water Well Map and Well Data

**Attachment 6:** Induced Seismicity Assessment Letter

**Attachment 7:** Public Notice Affidavit and Notice of Application Confirmations

**Attachment 1**

Wellbore Diagram

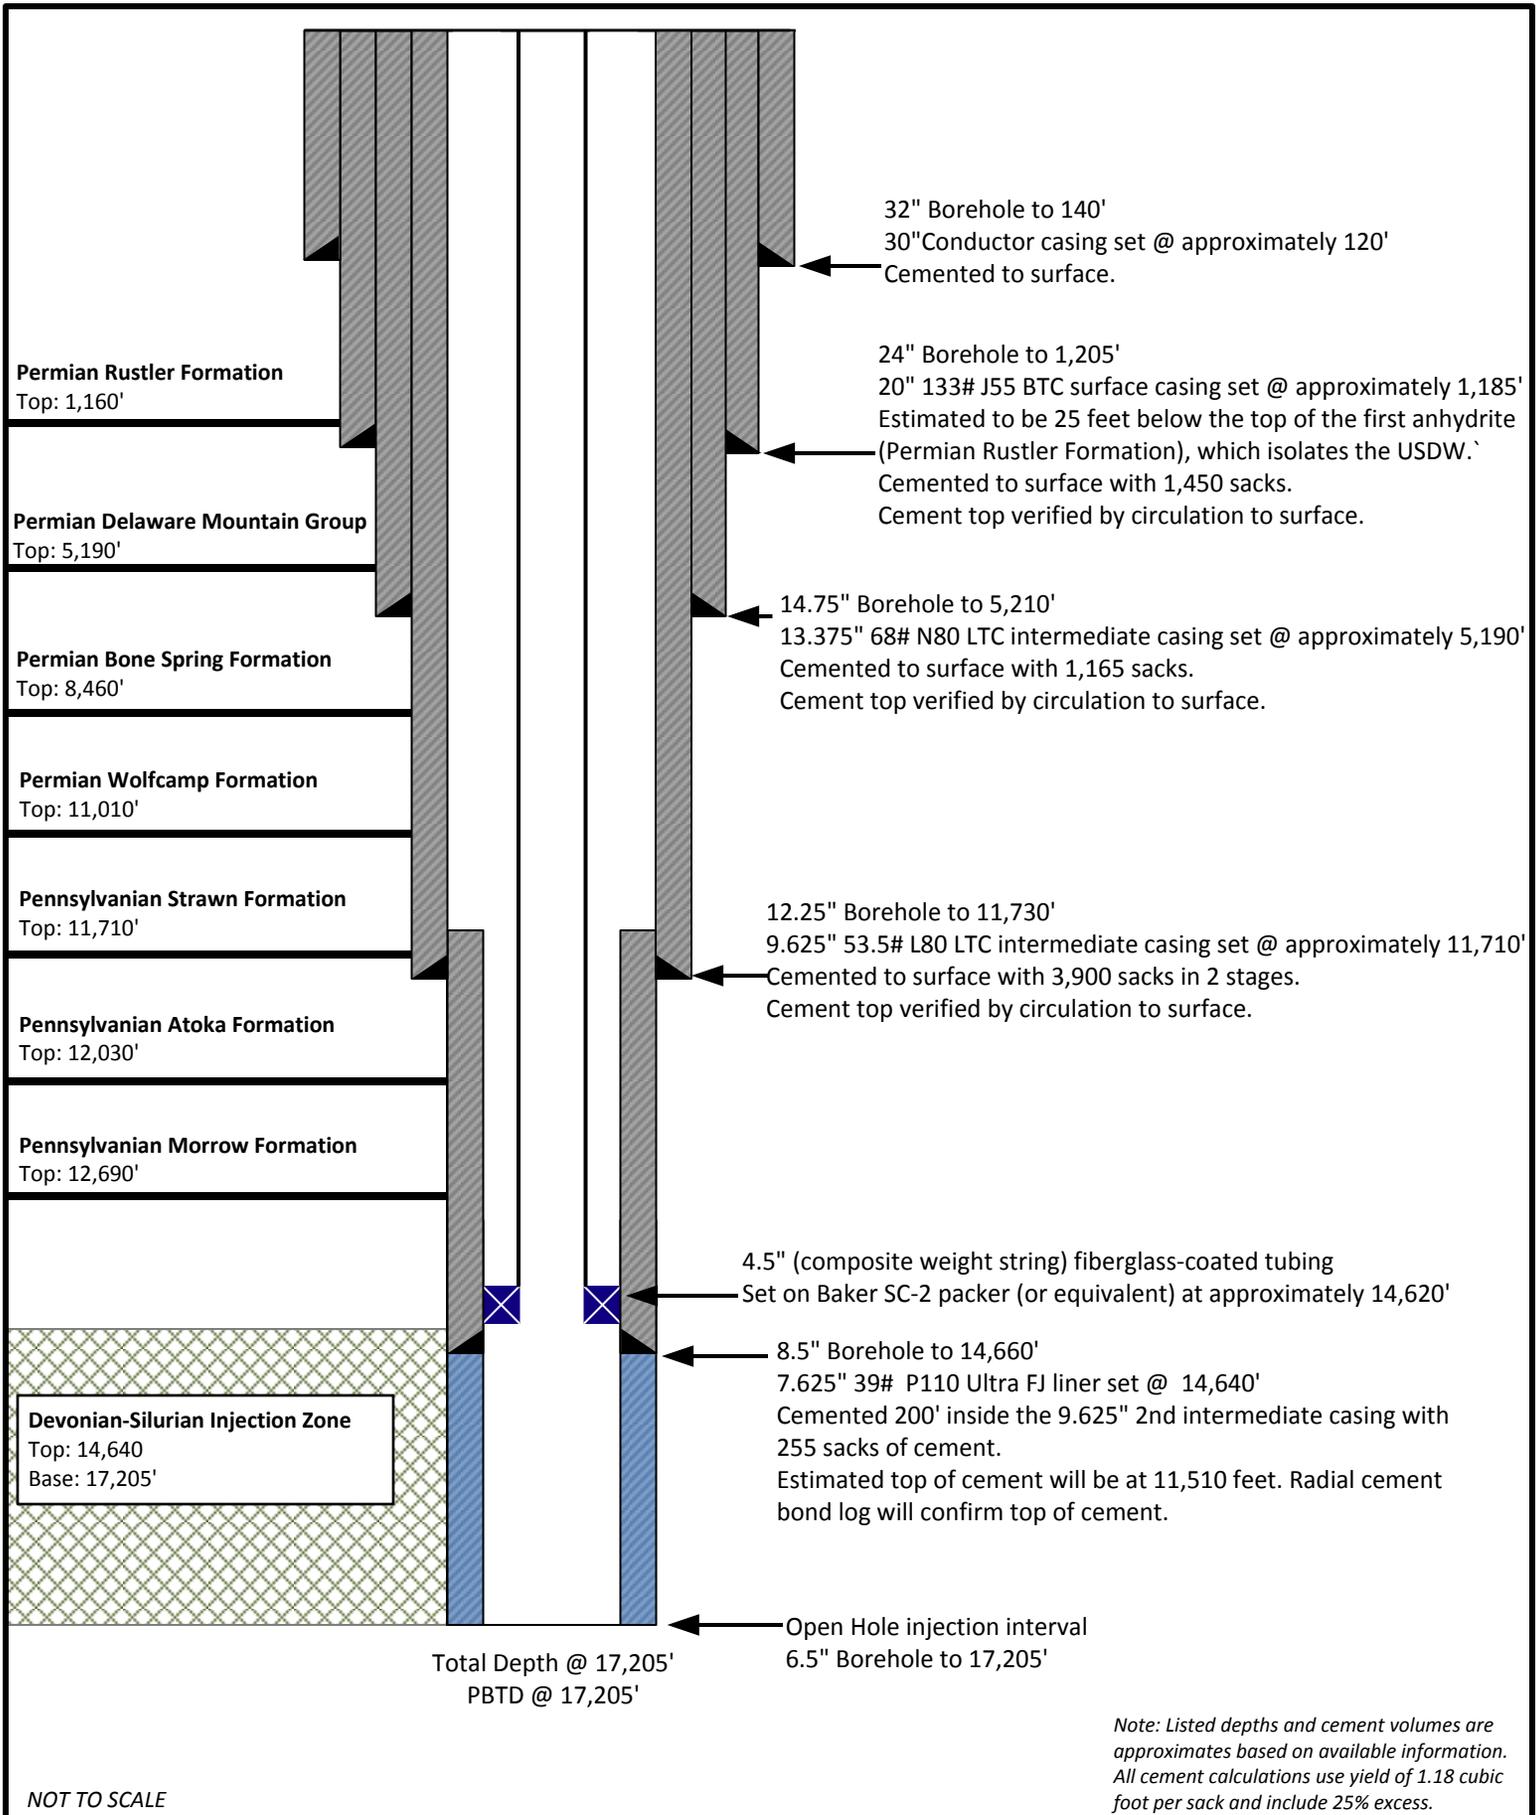

NOT TO SCALE

Prepared by:

**ALLCONSULTING**

Drawn by: Joshua Ticknor

Project Manager:  
Dan Arthur

Date: 7/18/2019

Goodnight Midstream Permian, LLC  
Staubach FED SWD 1  
Section 30, Twp 23S, Rng 35E  
1,491' FNL & 1,987' FWL  
Lea County, NM

## A-3 and AL-2 LOK-SET Retrievable Casing Packers

Product Family No. H64630 and H64628

### APPLICATION

The A-3™ LOK-SET™ packer combines advantages of a retrievable packer with the features of a permanent packer. An ability to lock down tubing forces makes the A-3 suitable for a broad range of applications, including production, injection, zone isolation, and remedial operations. The AL-2™ LOK-SET packer is similar to the A-3, and has a larger bore.


### Advantages

- Holds pressure from above and below, without relying on set-down weight, tubing tension, or hydraulic hold down
- Provides tubing anchoring with tension applied, suitable for pumping wells or injection, controlling tubing forces related to change fluid temperatures
- Opposed, non-transferring, dovetail slips prevent packer movement associated with changing differential pressures, while allowing the landing of the tubing in tension, neutral or compression
- Right-hand tubing rotation controls setting and releasing
- Packing element compression locks in by ratcheting action of lock segments, which restricts rotation to one direction

### Accessories

To provide a simple and reliable injection system for retrieving an injection string without having to unseat the packer:

L-10 or L-316 on-off sealing connectors, Product Family Nos. H68420 and H68422. Baker Hughes blanking plug can be used in the seating nipple profile of the on-off sealing connector to provide a means of plugging the lower zone while the tubing is being pulled.

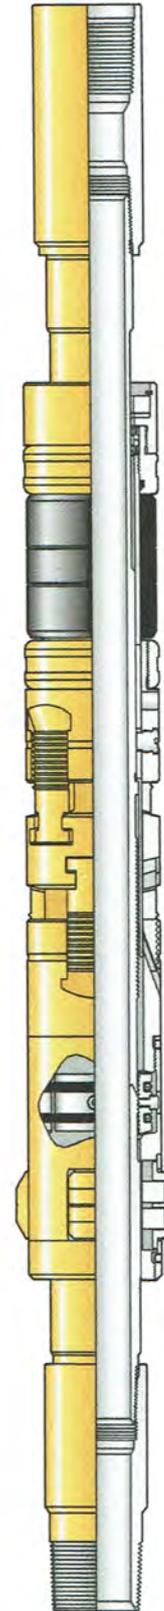

A-3 LOK-SET  
Retrievable Casing Packer  
Product Family No. H64630

## SPECIFICATION GUIDES

A-3™ LOK-SET Retrievable Casing Packer, Product Family No. H64630

Casing			Packer				
OD		Weight * lb/ft	Size	Nom ID		Max Gage Ring OD	
in.	mm			in.	mm	in.	mm
4	101.6	9.5-12.9	41A2	1.500	38.1	3.244	82.4
4-1/2	144.3	21.6-23.6	41A2	1.500	38.1	3.244	82.4
4	101.6	9.5	41A4	1.500	38.1	3.423	112.4
4-1/2	114.3	18.8	41A4	1.500	38.1	3.423	112.4
		13.5-17.7	41B			3.578	90.9
		11.6-13.5	43A2	1.978	50.2	3.786	96.2
		9.5-10.5	43A4			3.786	96.2
5	127.0	15-18	43B	1.978	50.2	4.140	105.2
		11.5-15	43C			4.265	108.3
5-1/2	139.7	26	43C	1.978	50.2	4.265	108.3
		20-23	45A2			4.515	114.7
		15.5-20	45A4			4.656	118.3
		13-15.5	45B			4.796	121.8
6	152.4	26	45B	1.978	50.2	4.796	121.8
		20-23	45C			5.078	129.0
		15-18	45D			5.171	131.3
6-5/8	168.3	34	45E	1.978	50.2	5.421	137.7
		24-32	45F			5.499	139.7
		24	47A2			2.441	62.0
		17-24	45G	1.978	50.2	5.796	147.2
		17-20	47A4	2.441	62.0	5.827	148.0
7	177.8	38	47A2	2.441	62.0	5.671	144.0
		32-35	47A4			5.827	148.0
		26-29	47B2			5.983	152.0
		23-26	47B4			6.093	154.8
		17-20	47C2			6.281	159.5
7-5/8	193.7	33.7-39	47C4	2.441	62.0	6.468	164.3
		24-29.7	47D2			6.687	169.9
		20-24	47D4			6.827	173.4
8-5/8	219.1	44-49	49A2	3.500	88.9	7.327	186.1
		32-40	49A4			7.546	191.7
		20-28	49B			7.796	198.0
9-5/8	244.5	47-53.5	51A2	3.500	88.9	8.234	209.1
		40-47	51A4			8.452	214.7
		29.3-36	51B			8.608	218.6

AL-2™ Large Bore LOK-SET Retrievable Casing Packer Product Family No. H64628


Casing			Packer						
OD		Weight * lb/ft	Size	Nom ID		Max Gage Ring OD		Max Diameter of Compressed Drag Block	
in.	mm			in.	mm	in.	mm	in.	mm
5-1/2	139.7	20	45A2 x 2-3/8	2.375	60.3	4.562	115.9	4.592	116.6
		15.5-17	45A4 x 2-3/8			4.656	118.3	4.750	120.7
		13	45B x 2-3/8			4.796	121.8	4.902	124.5
6	152.4	26	45B x 2-3/8	2.375	60.3	4.796	121.8	4.902	124.5

- When selecting a packer for a casing weight common to two weight ranges (same OD), choose the packer size shown for the lighter of the two weight ranges. Example: for 7-in. (177.8 mm) OD 26 lb/ft casing use packer size 47B4. Under certain circumstances the other packer size may be run, such as when running in mixed casing strings.
- Repair kits, including such items as packing elements, seal rings, etc., are available for redressing Baker Retrievable Packers. Contact your Baker Hughes representative. Use only Baker Hughes repair parts.

## **Attachment 2**

### Area of Review Information:

- 2-mile Oil & Gas Well Map
- 2-mile Lease Map
- 1.5-mile Deep SWD Map (Devonian/Silurian SWDs)
- 1-mile Well Detail List
- Potash Lease Map

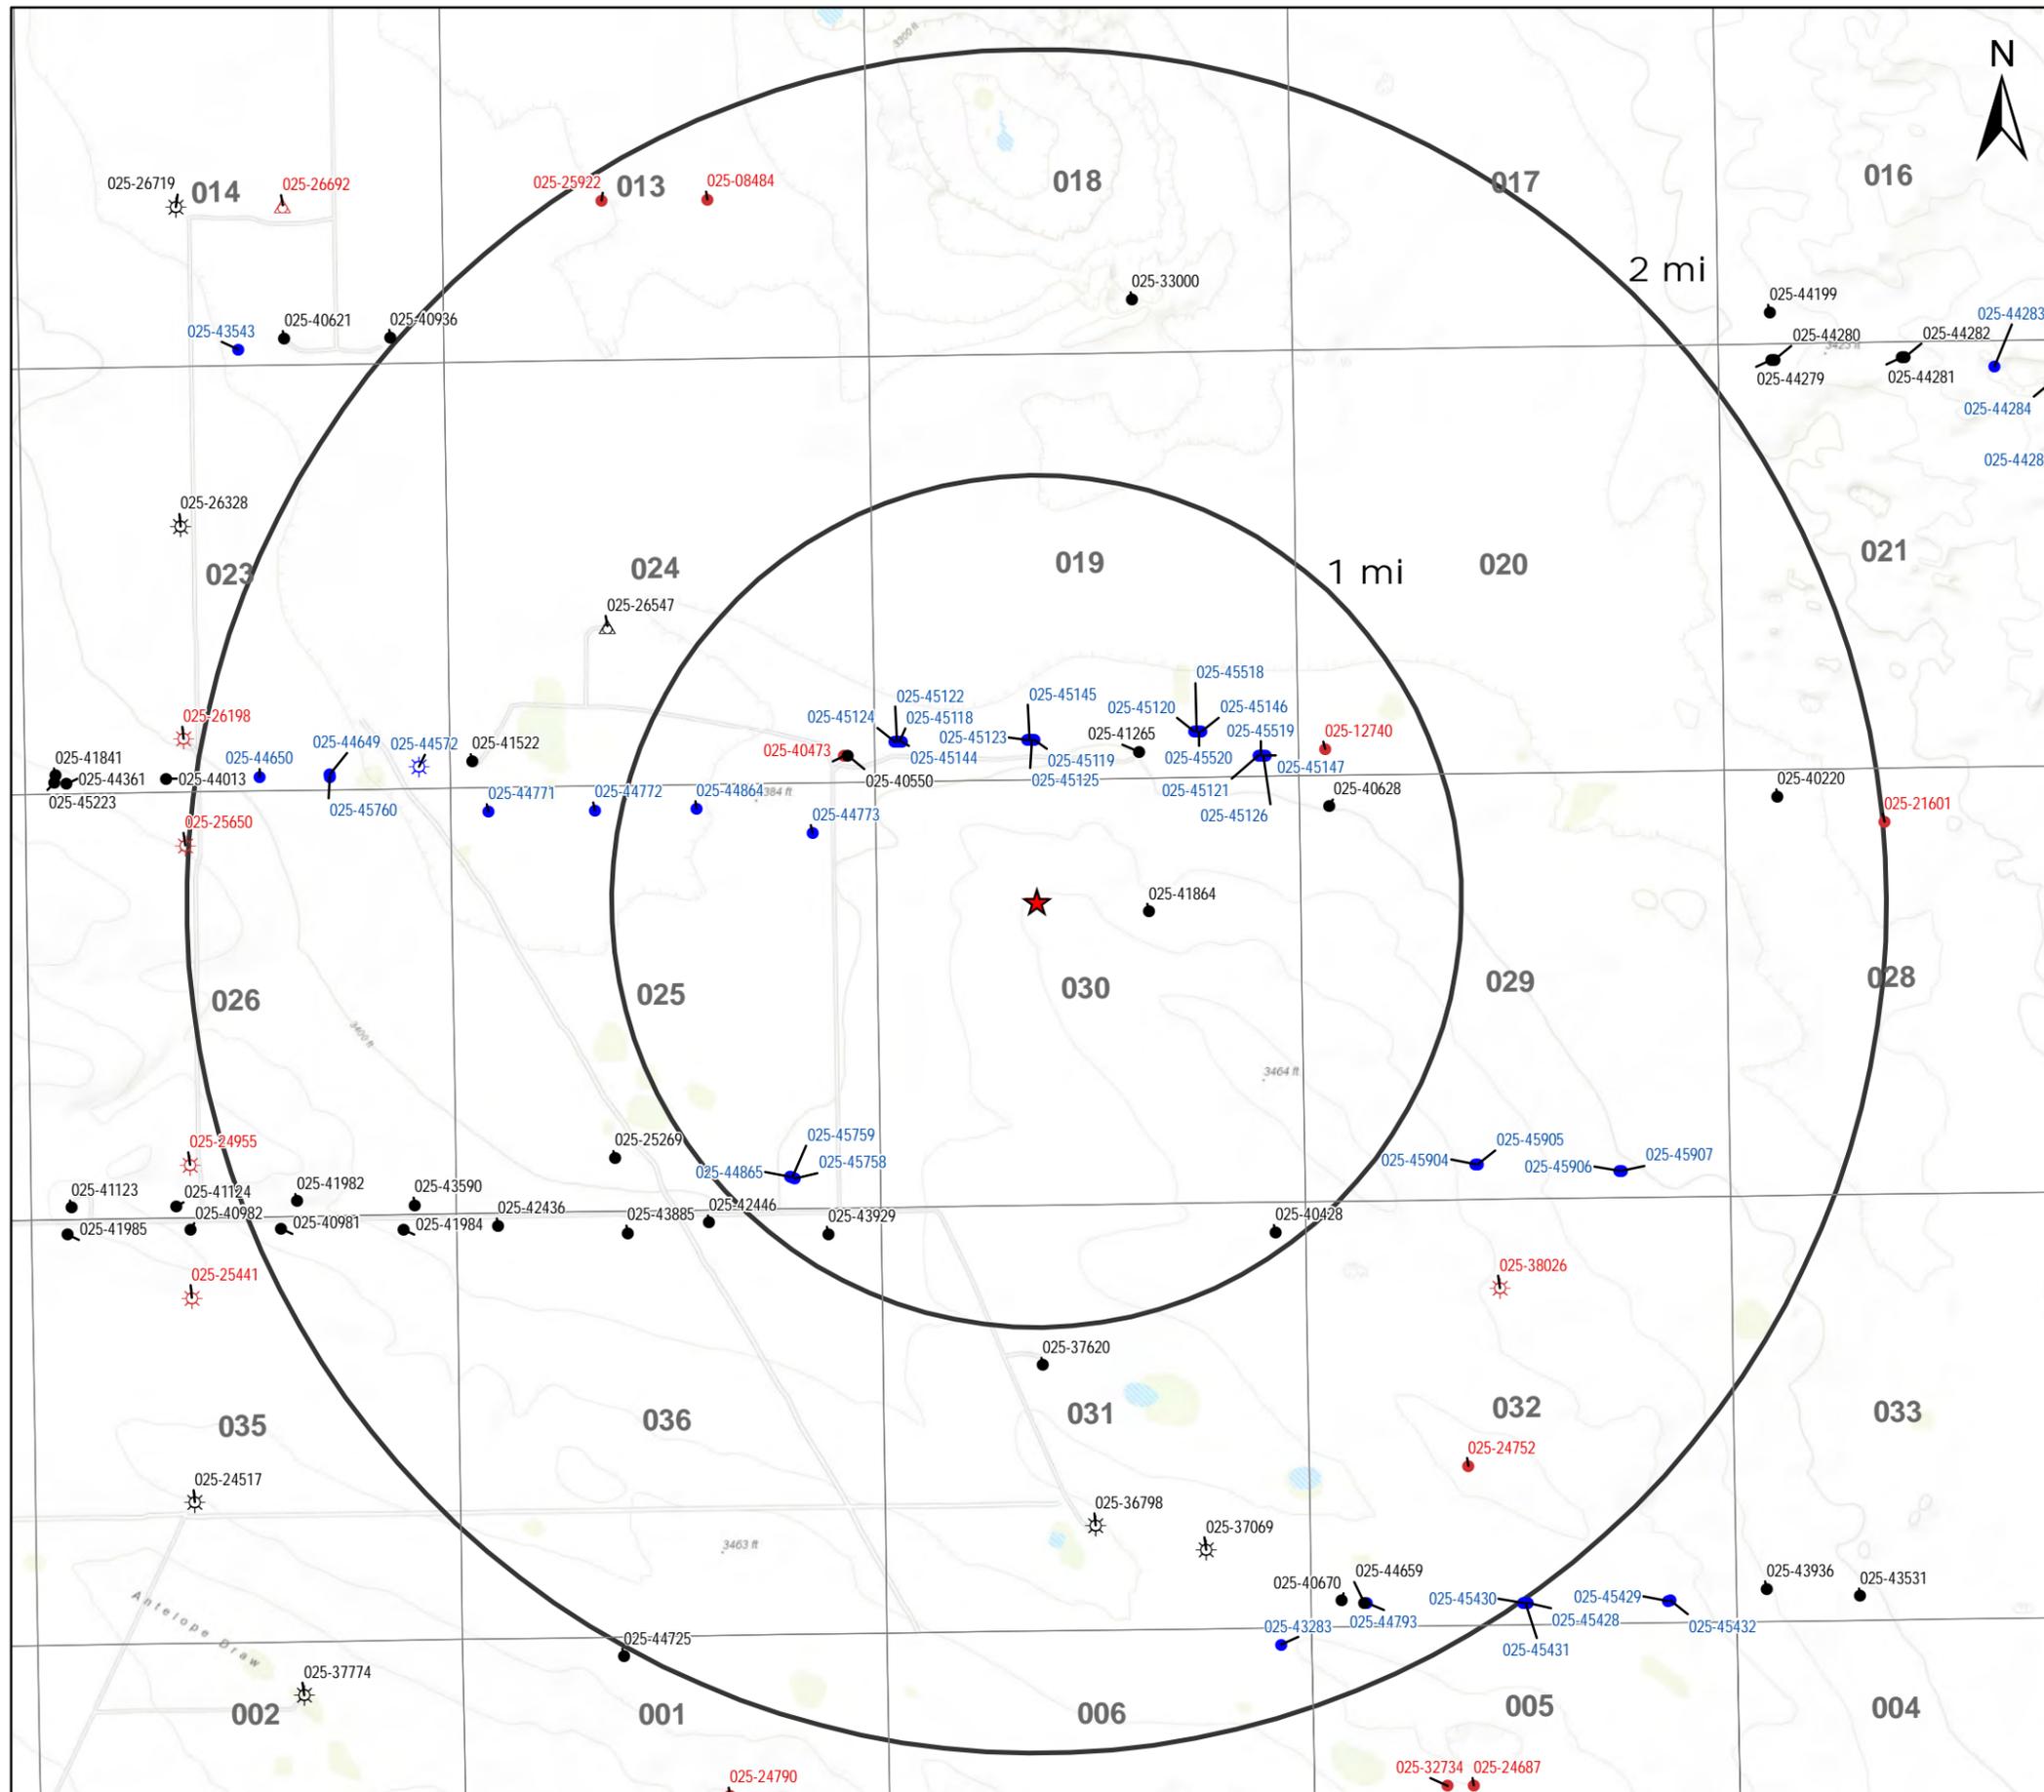

### Legend

- ★ Proposed SWD
- ☼ Gas, Active (6)
- ☼ Gas, New (1)
- ☼ Gas, Plugged (5)
- Oil, Active (38)
- Oil, New (41)
- Oil, Plugged (9)
- △ Salt Water Injection, Active (1)
- △ Salt Water Injection, Plugged (1)

## O&G Wells Area of Review


### Staubach FED SWD 1 Lea County, New Mexico

Proj Mgr:  
Dan Arthur


July 18, 2019

Mapped by:  
Ben Bockelmann

Prepared by:

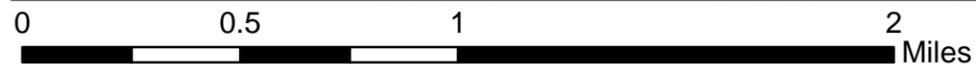

Service Layer Credits: Sources: Esri, HERE, Garmin, Intermap, increment P Corp., GEBCO, USGS, FAO, NPS, NRCAN, GeoBase, IGN, Kadaster NL, Ordnance Survey, Esri Japan, METI, Esri China (Hong Kong), (c) OpenStreetMap contributors, and the GIS User Community

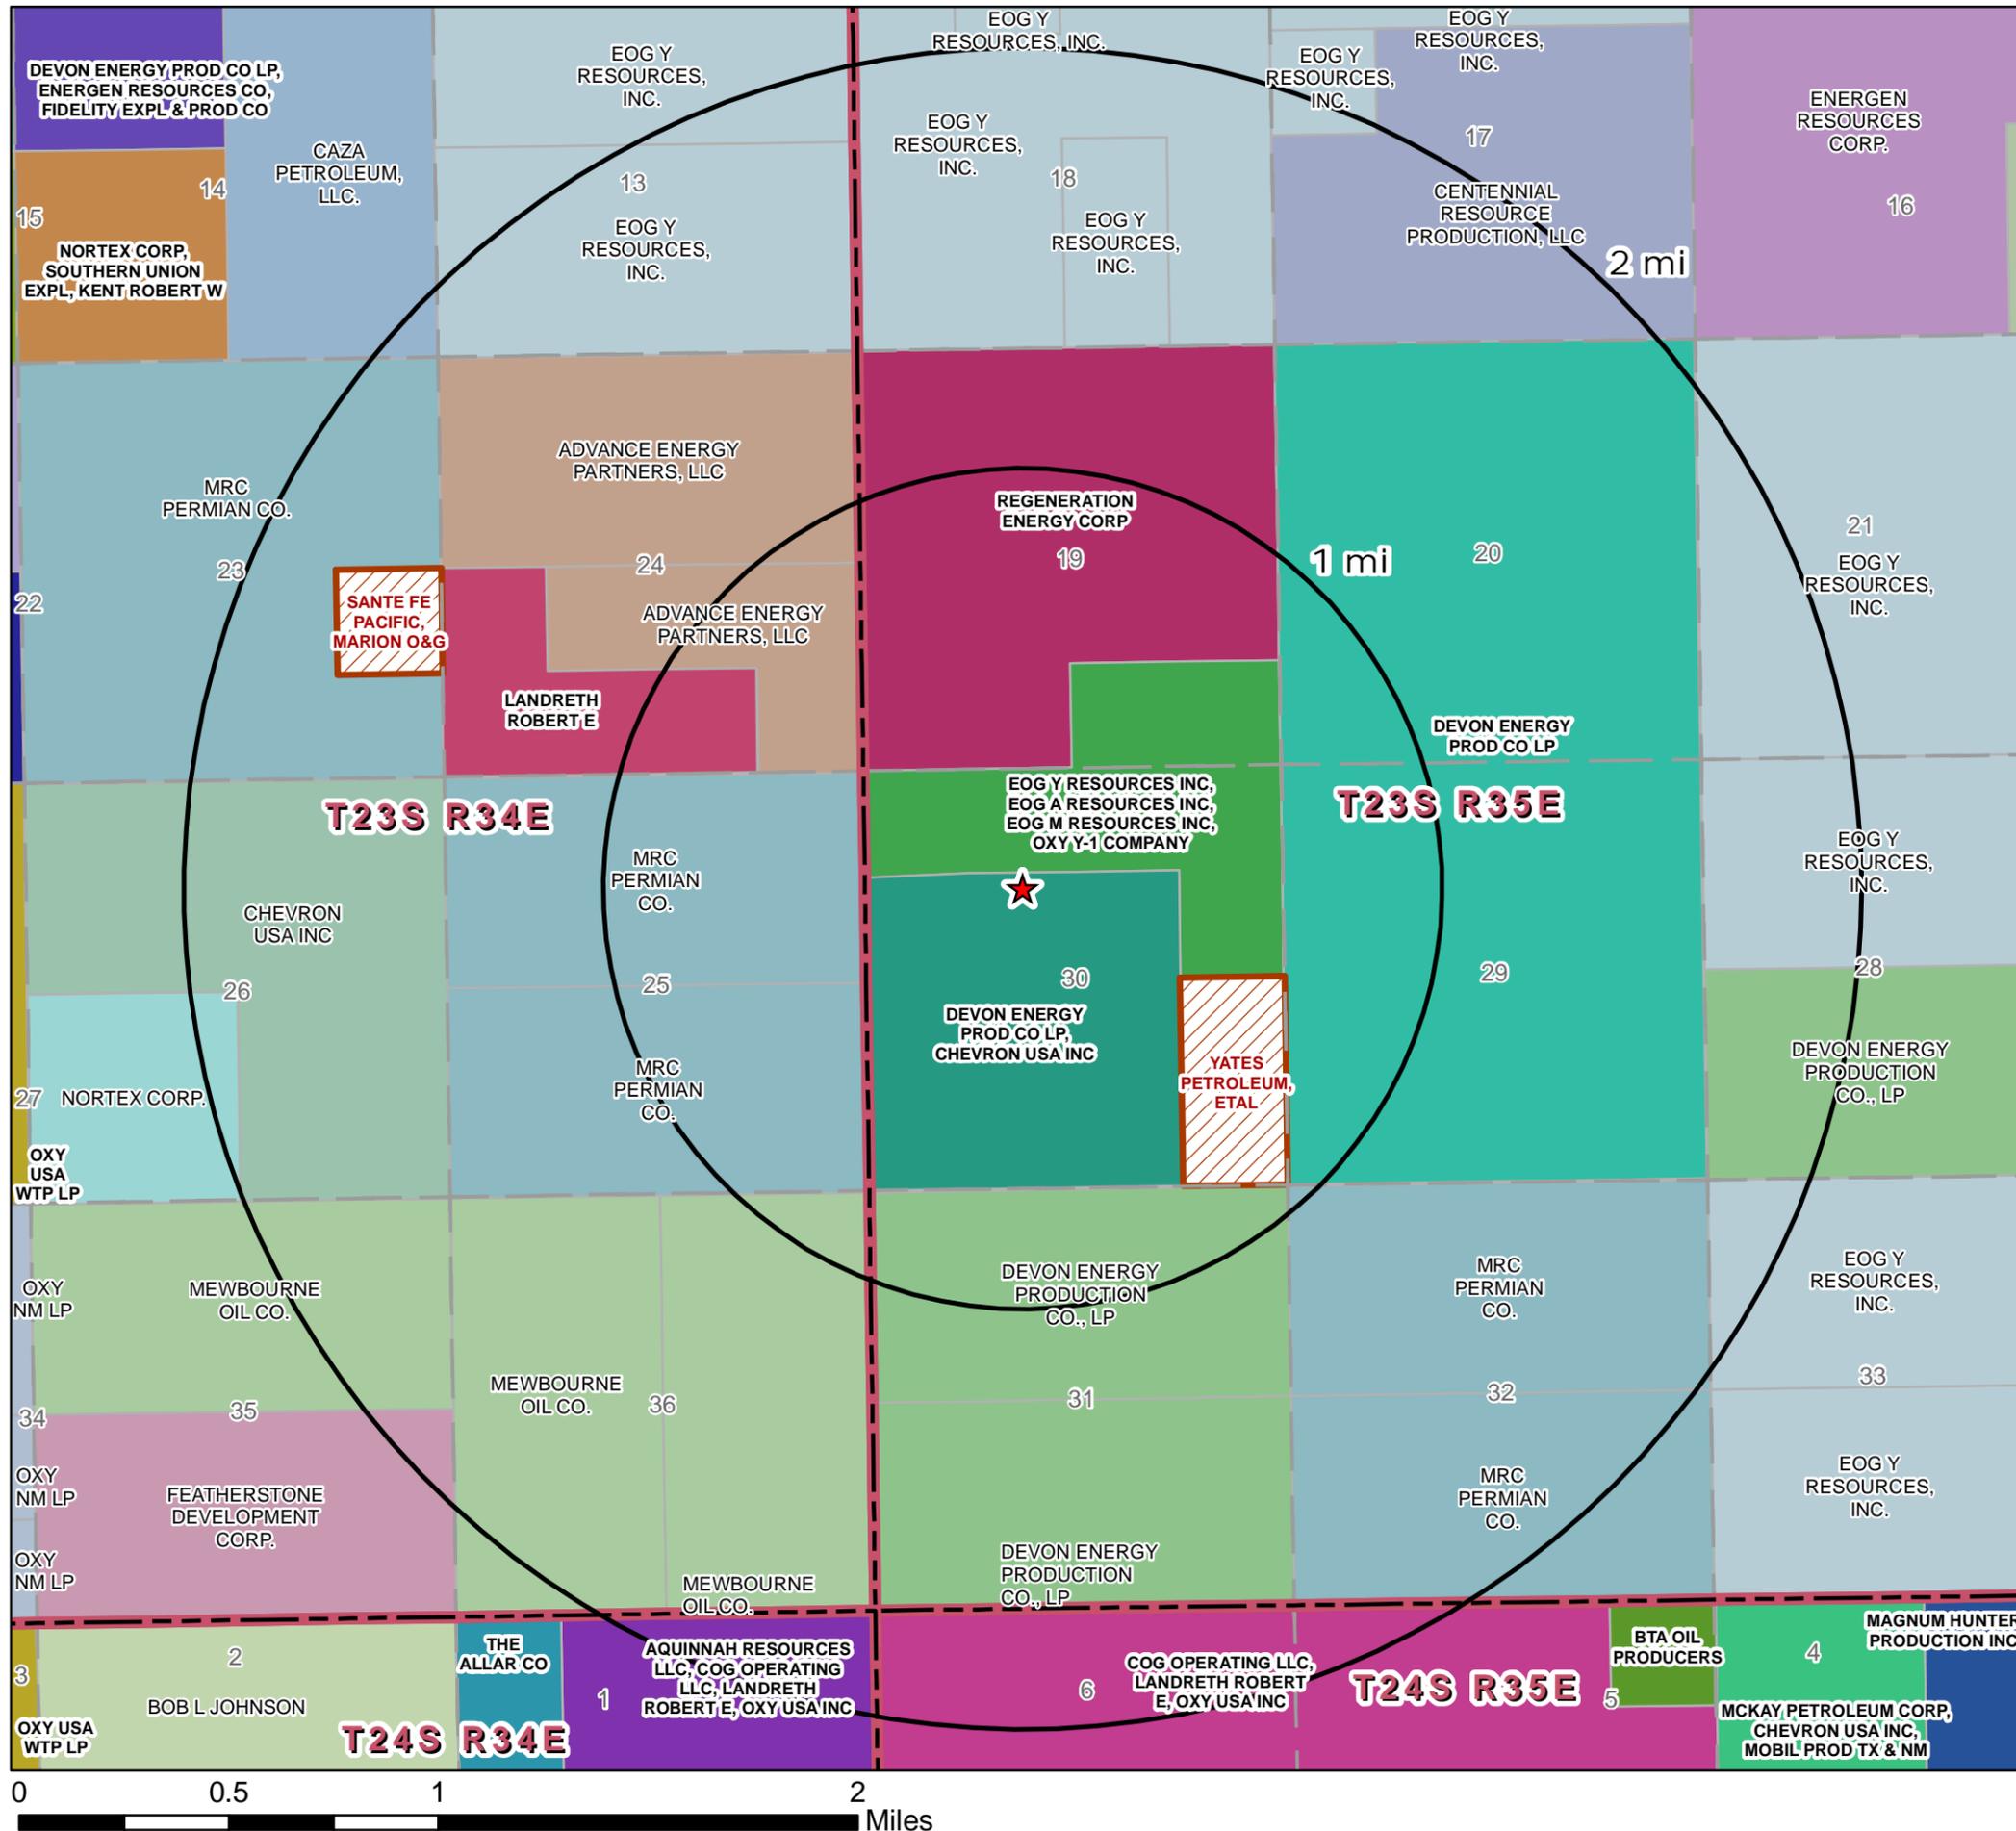


**Legend**

- ★ Proposed SWD
- ▨ Private Mineral Leases
- BLM Mineral Leases**
  - AQUINNAH RESOURCES LLC, COG OPERATING LLC, LANDRETH ROBERT E, OXY USA
  - BTA OIL PRODUCERS
  - COG OPERATING LLC, LANDRETH ROBERT E, OXY USA INC
  - DEVON ENERGY PROD CO LP
  - DEVON ENERGY PROD CO LP, CHEVRON USA INC
  - DEVON ENERGY PROD CO LP, ENERGEN RESOURCES CO, FIDELITY EXPL & PROD CO
  - EOG Y RESOURCES INC, EOG A RESOURCES INC, EOG M RESOURCES INC, OXY Y-1 COMPANY
  - GMT EXPLORATION CO
  - LANDRETH ROBERT E
  - MAGNUM HUNTER PRODUCTION INC
  - MCKAY PETROLEUM CORP, CHEVRON USA INC, MOBIL PROD TX &
  - MOORE LARRY, PETROHAWK OPER CO
  - NORTEX CORP, SOUTHERN UNION EXPL, KENT ROBERT W
  - OXY USA WTP LP
  - REGENERATION ENERGY CORP
  - THE ALLAR CO
- NMSLO Mineral Leases**
  - ADVANCE ENERGY PARTNERS, LLC
  - BOB L JOHNSON
  - CAZA PETROLEUM, LLC.
  - CENTENNIAL RESOURCE PRODUCTION, LLC
  - CHEVRON USA INC
  - DEVON ENERGY PRODUCTION CO., LP
  - ENDEAVOR ENERGY RESOURCES, LP
  - ENERGEN RESOURCES CORP.
  - EOG Y RESOURCES, INC.
  - FEATHERSTONE DEVELOPMENT CORP.
  - LEACO NEW MEXICO EXPL. AND PROD.,
  - MEWBOURNE OIL CO.
  - MRC PERMIAN CO.
  - NORTEX CORP.
  - OXY NM LP



<h2 style="margin: 0;">Mineral Lease Area of Review</h2>		
<h3 style="margin: 0;">Staubach FED SWD 1 Lea County, New Mexico</h3>		
Proj Mgr: Dan Arthur	July 26, 2019	Mapped by: Ben Bockelmann
<p style="font-size: small; margin: 0;">Prepared by:</p>		



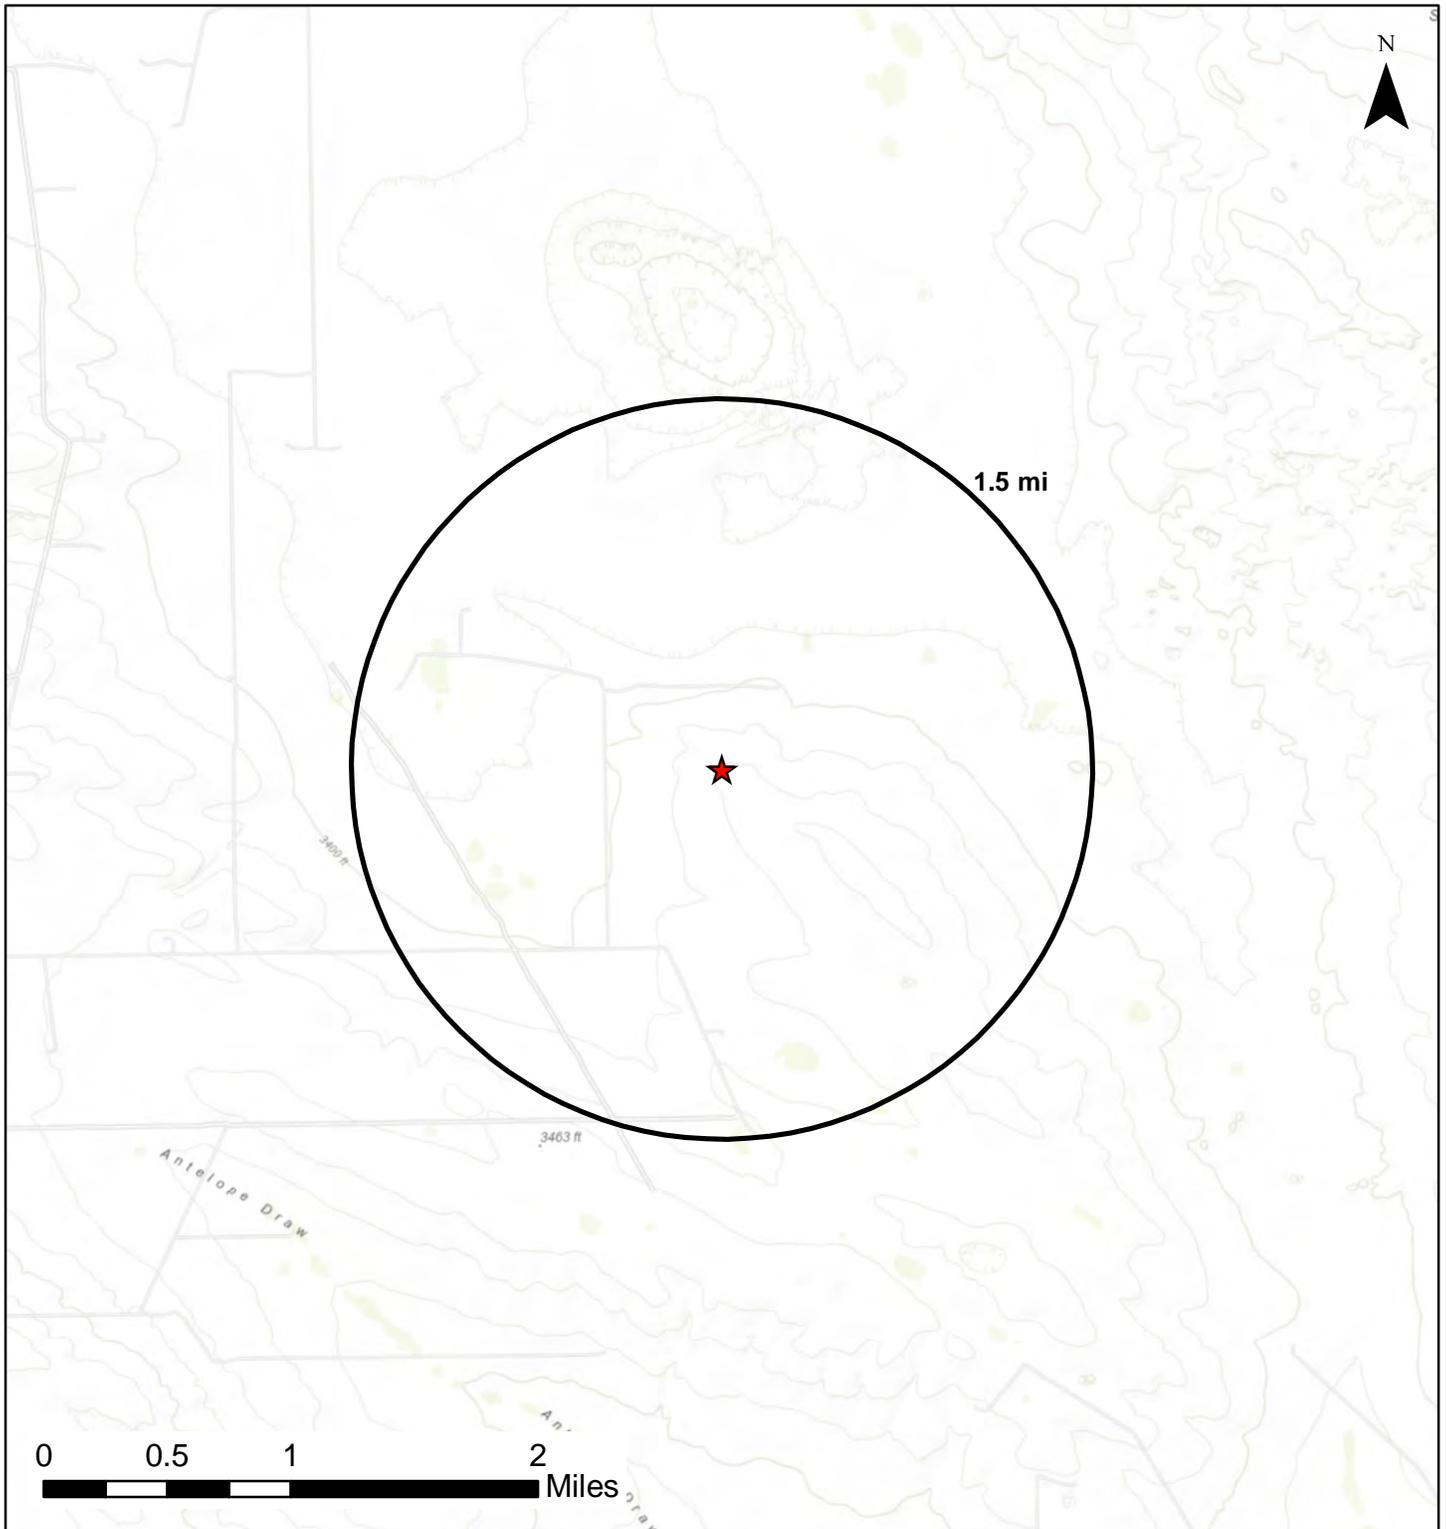

<h2>Staubach FED SWD 1</h2> <h3>Deep SWDs AOR</h3>		
Proj Mgr: Dan Arthur	<b>Aug 16, 2019</b>	Mapped by: Ben Bockelmann
Prepared by: 		

<h2>Legend</h2>	
★	Proposed SWD
<h3>Devonian/Silurian SWDs</h3>	
△	Salt Water Injection, Active (0)
▲	Salt Water Injection, New (0)
<small>Service Layer Credits: Sources: Esri, HERE, Garmin, Intermap, increment P Corp., GEBCO, USGS, FAO, NPS, NRCAN, GeoBase, IGN, Kadaster NL, Ordnance Survey, Esri Japan, METI, Esri China (Hong Kong), (c) OpenStreetMap contributors, and the GIS User Community</small>	


**AOR Tabulation for Staubach FED SWD 1 (Top of Injection Interval: 14,640')**

Well Name	API#	Well Type	Operator	Spud Date	Location (Sec., Tn., Rng.)	Total Vertical Depth (feet)	Penetrate Inj. Zone?
RED BULL 31 STATE #004H	30-025-40428	O	DEVON ENERGY PRODUCTION COMPANY, LP	4/29/2012	A-31-23S-35E	8634	No
SWEETNESS 30 STATE FED COM #001H	30-025-41864	O	DEVON ENERGY PRODUCTION COMPANY, LP	6/21/2014	G-30-23S-35E	8585	No
RED BULL 29 FEDERAL #001H	30-025-40628	O	DEVON ENERGY PRODUCTION COMPANY, LP	8/9/2012	D-29-23S-35E	Unknown*	No
DR IRELAND FEDERAL COM #211H	30-025-45144	O	MATADOR PRODUCTION COMPANY	Not Drilled	4-19-23S-35E	Proposed (11720)	No
JEFF HART STATE COM #124H	30-025-45759	O	MATADOR PRODUCTION COMPANY	3/31/2019	P-25-23S-34E	Unknown*	No
DR IRELAND FEDERAL COM #212H	30-025-45145	O	MATADOR PRODUCTION COMPANY	Not Drilled	N-19-23S-35E	Proposed (11,750)	No
BILL FEDERAL COM #001H	30-025-41265	O	MATADOR PRODUCTION COMPANY	7/24/2013	O-19-23S-35E	8635	No
DR IRELAND FEDERAL COM #132H	30-025-45125	O	MATADOR PRODUCTION COMPANY	Not Drilled	N-19-23S-35E	Proposed (11500)	No
LEPAKAST STATE COM #001Y	30-025-40550	O	MATADOR PRODUCTION COMPANY	4/28/2012	P-24-23S-34E	8900	No
DR IRELAND FEDERAL COM #112H	30-025-45119	O	MATADOR PRODUCTION COMPANY	Not Drilled	N-19-23S-35E	Proposed (9860)	No
DR IRELAND FEDERAL COM #121H	30-025-45122	O	MATADOR PRODUCTION COMPANY	Not Drilled	4-19-23S-35E	Proposed (10460)	No
JEFF HART STATE COM #134H	30-025-44865	O	MATADOR PRODUCTION COMPANY	4/2/2019	P-25-23S-34E	Unknown*	No
MICHAEL RYAN STATE COM #134H	30-025-44773	O	MATADOR PRODUCTION COMPANY	Not Drilled	A-25-23S-34E	Unknown*	No
DR IRELAND FEDERAL COM #213H	30-025-45146	O	MATADOR PRODUCTION COMPANY	Not Drilled	P-19-23S-35E	Proposed (11750)	No
DR IRELAND FEDERAL COM #123H	30-025-45518	O	MATADOR PRODUCTION COMPANY	Not Drilled	P-19-23S-35E	Proposed (10500)	No
DR IRELAND FEDERAL COM #214H	30-025-45147	O	MATADOR PRODUCTION COMPANY	Not Drilled	P-19-23S-35E	Proposed 11750)	No
DR IRELAND FEDERAL COM #133H	30-025-45520	O	MATADOR PRODUCTION COMPANY	Not Drilled	P-19-23S-35E	Proposed (11450)	No
JEFF HART STATE COM #114H	30-025-45758	O	MATADOR PRODUCTION COMPANY	Not Drilled	P-25-23S-34E	Unknown*	No
DR IRELAND FEDERAL COM #124H	30-025-45519	O	MATADOR PRODUCTION COMPANY	Not Drilled	P-19-23S-35E	Proposed (10500)	No
DR IRELAND FEDERAL COM #111H	30-025-45118	O	MATADOR PRODUCTION COMPANY	Not Drilled	4-19-23S-35E	Proposed (9868)	No
DR IRELAND FEDERAL COM #114H	30-025-45121	O	MATADOR PRODUCTION COMPANY	Not Drilled	P-19-23S-35E	Proposed (9850)	No
DR IRELAND FEDERAL COM #131H	30-025-45124	O	MATADOR PRODUCTION COMPANY	Not Drilled	4-19-23S-35E	Proposed (11400)	No
DR IRELAND FEDERAL COM #113H	30-025-45120	O	MATADOR PRODUCTION COMPANY	Not Drilled	P-19-23S-35E	Proposed (9920)	No
DR IRELAND FEDERAL COM #122H	30-025-45123	O	MATADOR PRODUCTION COMPANY	Not Drilled	N-19-23S-35E	Proposed (10500)	No
DR IRELAND FEDERAL COM #134H	30-025-45126	O	MATADOR PRODUCTION COMPANY	Not Drilled	P-19-23S-35E	Proposed (11500)	No
JEFF HART STATE COM #133H	30-025-44864	O	MATADOR PRODUCTION COMPANY	Not Drilled	D-25-23S-34E	Unknown*	No
TORO 36 B3AP STATE #001H	30-025-43929	O	MEWBOURNE OIL CO	9/30/2017	A-36-23S-34E	11698	No
PRE-ONGARD WELL #001	30-025-12740	Plugged	PRE-ONGARD WELL OPERATOR	*Unknown*	M-20-23S-35E	Plugged (3947)	No
LEPAKAST STATE COM #001	30-025-40473	Plugged	REGENERATION ENERGY, CORPORATION	4/17/2012	P-24-23S-34E	Plugged (1248)	No

**Notes:** No wells within the 1-mile AOR penetrate the injection interval.

**Unknown\*** - Total vertical depth was not available from the NMOCD Imaging - Well Files Data Base. Wells marked, "Unknown\*", were completed in the Bone Springs formation, and according to well logs from the surrounding area the Bone Springs formation ranges from ~8,490 - 11,045'; Therefore, the subject wells do not penetrate the injection zone.


**\*Unknown\*** - Data was not available from the NMOCD Imaging - Well Files Data Base.

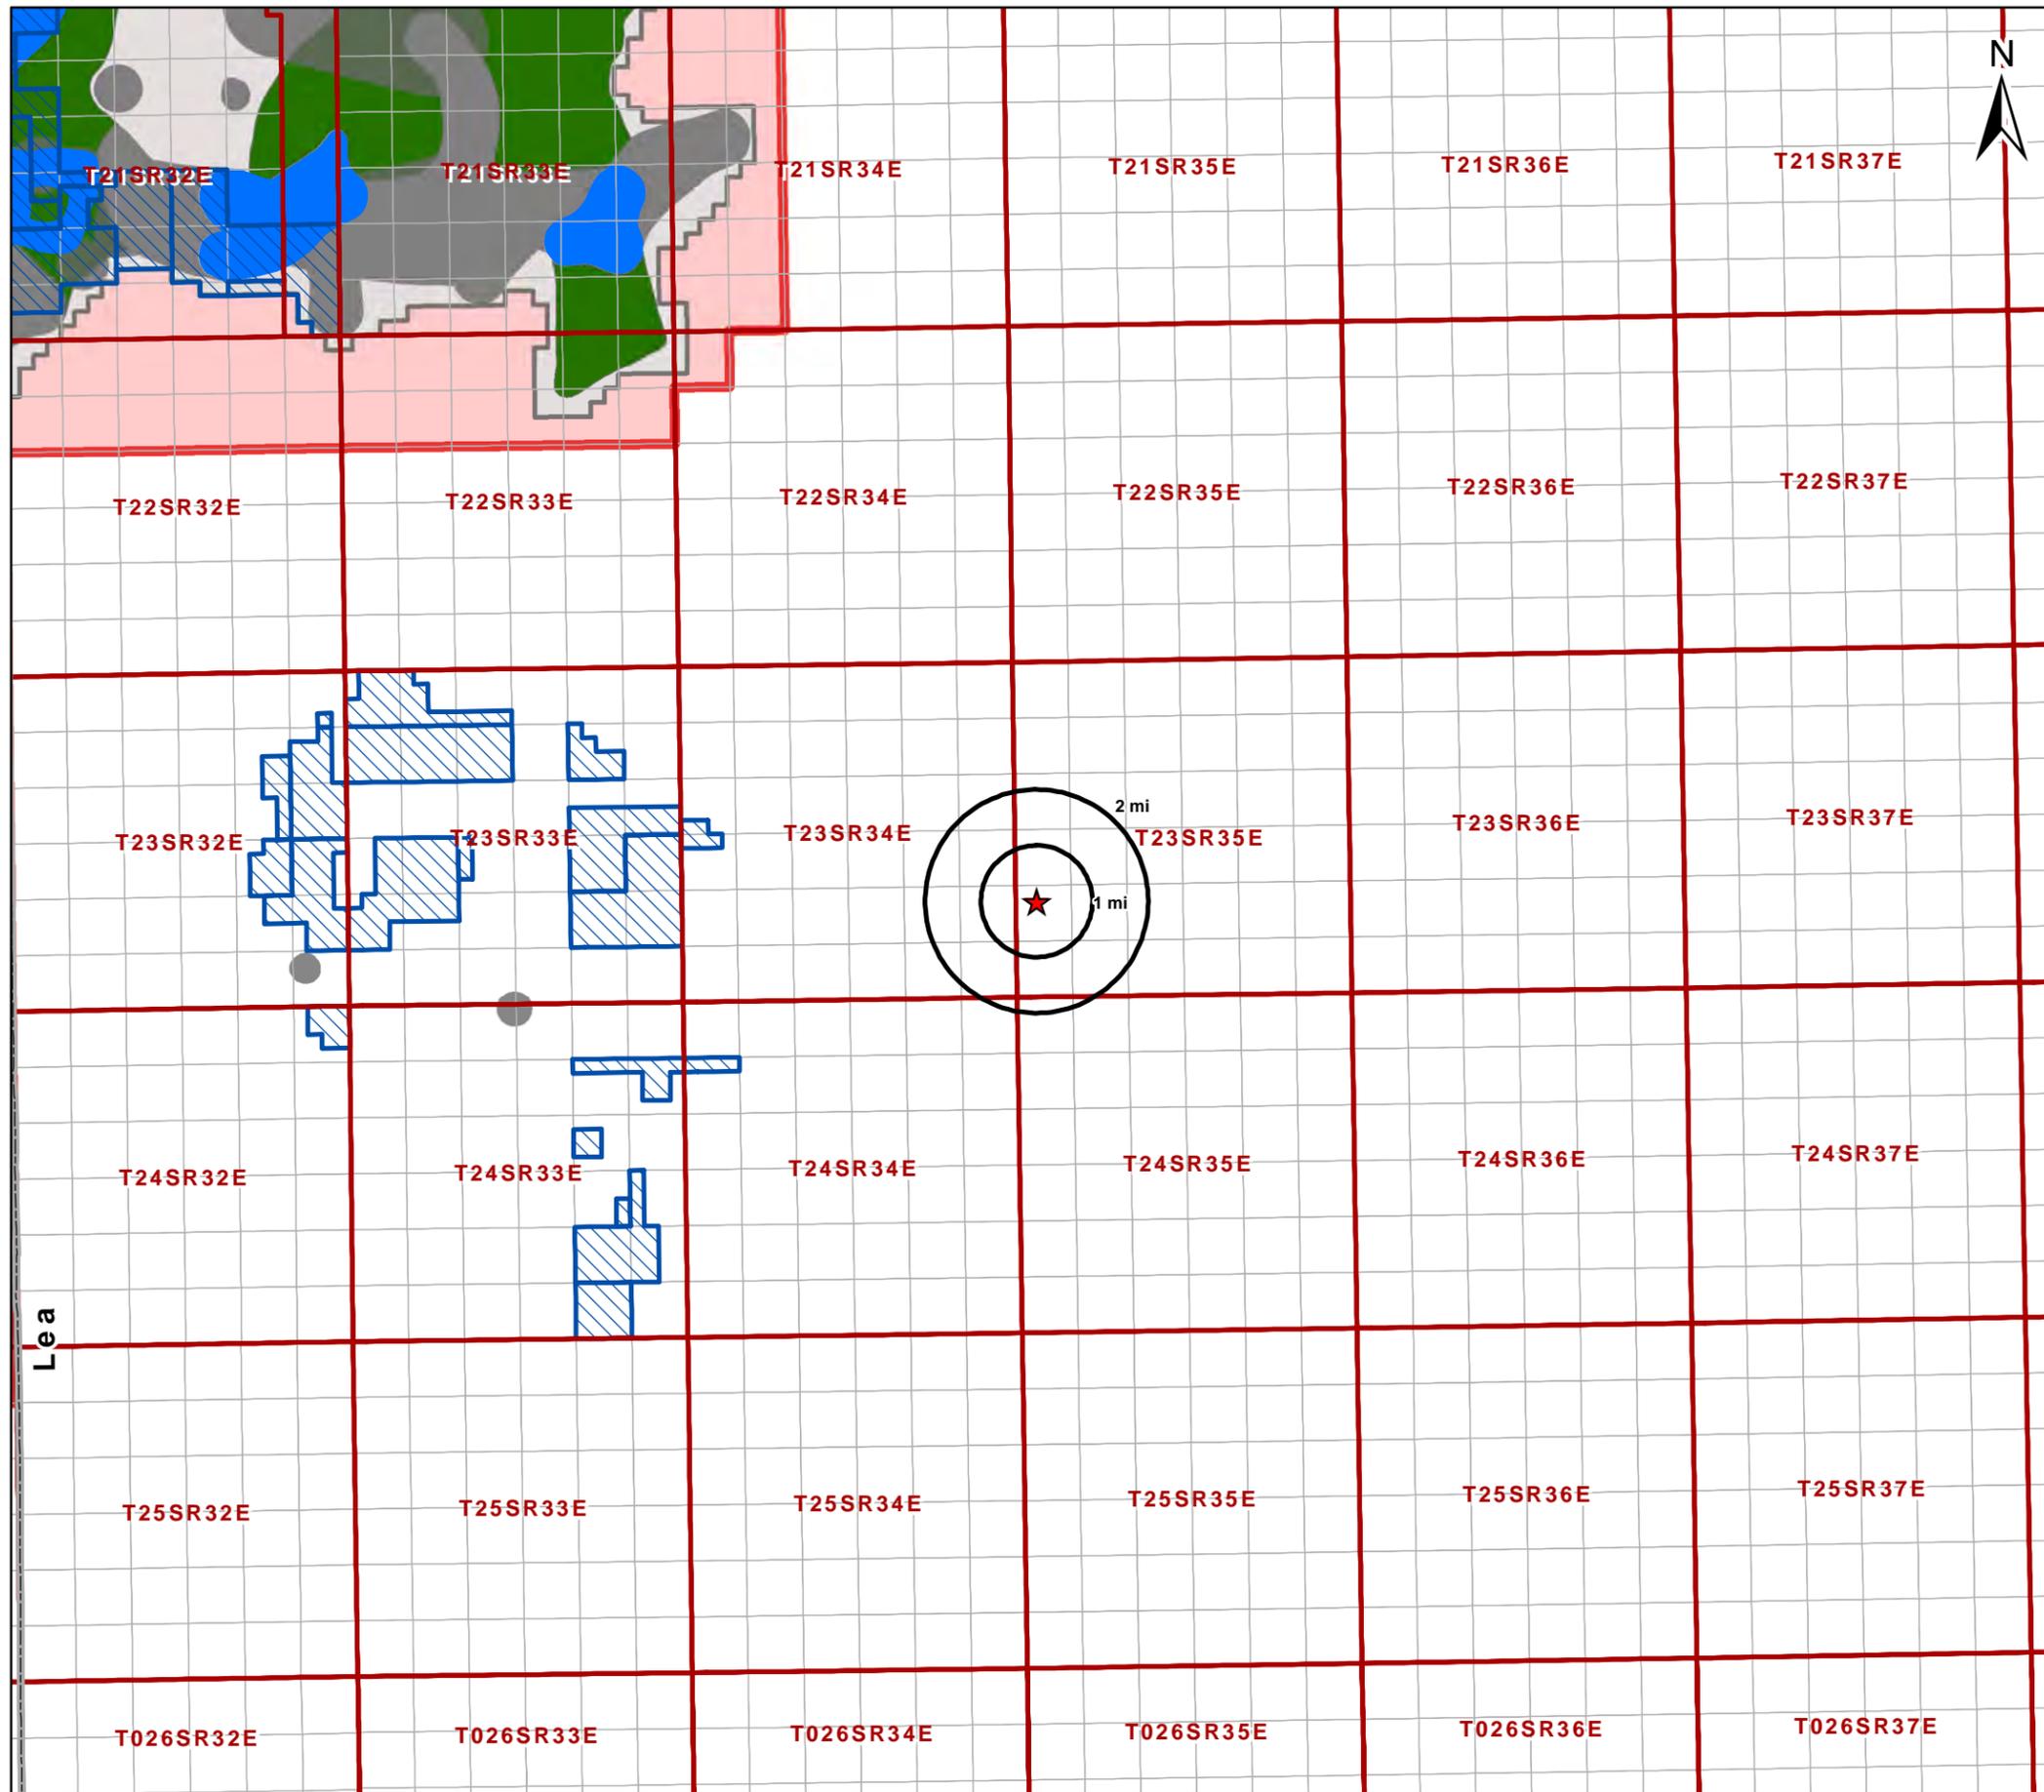

**Legend**

- ★ Proposed SWD
- Potash Leases
- Ore Type - Measured
- Ore Type - Indicated
- Ore Type - Inferred
- KPLA
- SOPA

<p>Potash Leases Area of Review</p>		
<p><b>Staubach FED SWD 1</b> <b>Lea County, New Mexico</b></p>		
<p>Proj Mgr: Dan Arthur</p>	<p>August 16, 2019</p>	<p>Mapped by: Ben Bockelmann</p>
<p>Prepared by: </p>		

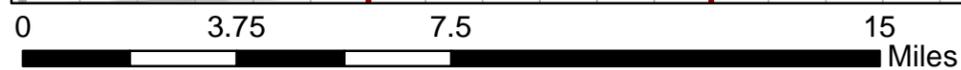

**Attachment 3**

Source Water Analyses

PRODUCED WATER FROM BONE SPRING, DELAWARE, DEVONIAN, WOLFCAMP

API	SECTION	TOWNSHIP	RANGE	FORMATION	tds mgL	chloride mgL	bicarbonate mgL	sulfate mgL
3002502424	11	20S	34E	BONE SPRING	29436	16720	634	1142
3002502427	12	20S	34E	BONE SPRING	15429			
3002502427	12	20S	34E	BONE SPRING	180701	108300	1016	670
3002502429	12	20S	34E	BONE SPRING	202606	118100	5196	992
3002502429	12	20S	34E	BONE SPRING	121800			
3002502431	12	20S	34E	BONE SPRING	147229	89640	108	1038
3002531696	2	20S	34E	DELAWARE	152064	102148	404	691
3002532105	2	20S	34E	DELAWARE	296822	215237	143	294
3002532466	2	20S	34E	DELAWARE	340838	245270	229	147
3002502427	12	20S	34E	DELAWARE	214787	132700	208	1816
3002502431	12	20S	34E	DEVONIAN	33414	18570	227	1961
3002502432	13	20S	34E	DEVONIAN	45778	26440	1145	729
3002501912	16	16S	34E	WOLFCAMP	164004	102500	4204	1249
3002501922	20	16S	34E	WOLFCAMP	104541	64290	280	541
3002501922	20	16S	34E	WOLFCAMP	104033	64080	268	515
3002501922	20	16S	34E	WOLFCAMP	105175	65570	207	192
3002501925	21	16S	34E	WOLFCAMP	86355	51800	610	665
3002501928	21	16S	34E	WOLFCAMP	119102	73300	227	454
3002501928	21	16S	34E	WOLFCAMP	35422	19170	979	1949
3002501930	22	16S	34E	WOLFCAMP	30015	14800	750	3300
3002501931	22	16S	34E	WOLFCAMP	87680	53000	301	681
3002501933	28	16S	34E	WOLFCAMP	59960	35100	515	1500
3002501933	28	16S	34E	WOLFCAMP	60309	35350	586	1297
3002501940	30	16S	34E	WOLFCAMP	82422	49890	361	787
3002501944	30	16S	34E	WOLFCAMP	83960	51410	418	641
3002520222	27	16S	34E	WOLFCAMP	85457	51020	544	1201
3001542895	2	23S	31E	WOLFCAMP	119472	73173		1036

**Attachment 4**

Injection Formation Water Analyses

### Injection Formation Water Analysis

#### Goodnight Midstream Permian, LLC - Devonian, Fusselman & Silurian formations

Wellname	API	Latitude	Longitude	Section	Township	Range	Unit	Ftgs	Ftgw	County	State	Field	Formation	Sample Date	pH	Tds_mgL	Chloride_mgL	Bicarbonate_mgL	Sulfate_mgL
E O CARSON #016	3002506987	32.4407959	-103.1737061	33	21S	37E	D	660N	860W	LEA	NM	BRUNSON	FUSSELMAN			100,876	59,330	878	2,929
BELL LAKE UNIT #006	3002508483	32.3282585	-103.507103	6	23S	34E	O	660S	1980E	LEA	NM	BELL LAKE NORTH	DEVONIAN		7	71,078	42,200	500	1,000
CLINE FEDERAL #001	3002510717	32.3025551	-103.1358261	14	23S	37E	K	1980S	1980W	LEA	NM	CLINE	DEVONIAN			118,979	71,280	462	2,593
E C HILL B FEDERAL #001	3002510945	32.2658463	-103.1443634	34	23S	37E	A	810N	660E	LEA	NM	TEAGUE	DEVONIAN			112,959	67,390	288	2,765
E C HILL D FEDERAL #001	3002510947	32.2622147	-103.1443634	34	23S	37E	H	2131N	660E	LEA	NM	TEAGUE	DEVONIAN			35,639			
E C HILL D FEDERAL #004	3002510950	32.2653503	-103.1443634	34	23S	37E	A	990N	660E	LEA	NM	TEAGUE	DEVONIAN			236,252	147,000	129	781
ANTELOPE RIDGE UNIT #003	3002521082	32.2593155	-103.4610748	34	23S	34E	K	1980S	1650W	LEA	NM	ANTELOPE RIDGE	DEVONIAN	11/14/67	6.9	80,187	47,900	476	900
STATE B COM #001	3002509716	32.1794052	-103.2212524	36	24S	36E	C	600N	1880W	LEA	NM	CUSTER	DEVONIAN			176,234	107,400	128	1,004
ELLIOTT H FEDERAL #001	3002512272	32.1756325	-103.0931931	31	24S	38E	H	1980N	660E	LEA	NM	DOLLARHIDE	DEVONIAN			58,687			
ELLIOTT H FEDERAL #001	3002512272	32.1756325	-103.0931931	31	24S	38E	H	1980N	660E	LEA	NM	DOLLARHIDE	DEVONIAN			57,018			
WEST DOLLARHIDE DEVONIAN UNIT #104	3002512297	32.1720123	-103.0761032	32	24S	38E	I	1980S	660E	LEA	NM	DOLLARHIDE	DEVONIAN			50,858	30,200	183	980

Source: <http://gotech.nmt.edu/gotech/Water/producedwater.aspx>

**Attachment 5**

Water Well Map and Well Data



### Legend

★ Proposed SWD

### NMOSE PODs

#### Status

- Active (0)
- Pending (1)
- Change Location of Well (0)
- Capped (0)
- Plugged (0)
- Incomplete (0)
- Unknown (1)

Water Wells Area of Review

**Staubach FED SWD 1**  
**Lea County, New Mexico**

Proj Mgr:  
Dan Arthur

August 12, 2019

Mapped by:  
Ben Bockelmann

Prepared by:



0 0.25 0.5 1 Miles

Service Layer Credits: © 2019 Microsoft Corporation © 2019 DigitalGlobe ©CNES (2019) Distribution Airbus DS © 2019 HERE

**Water Well Sampling Rationale**

**Goodnight Midstream Permian, LLC - Staubach FED SWD 1**

SWD	Water Wells	Owner	Available Contact Information	Use	Sampling Required	Notes

Note: No water wells are present within 1 mile of the proposed SWD location.

**Attachment 6**

Induced Seismicity Assessment Letter

September 9, 2019

Mr. Phillip Goetze, P.G.  
NM EMNRD – Oil Conservation Division  
1220 South St. Francis Drive  
Santa Fe, NM 87505

Subject: Induced Seismicity Potential Statement for the Staubach FED SWD 1

Dear Mr. Goetze,

This letter provides information regarding the seismic potential associated with injection operations associated with Goodnight Midstream Permian, LLC (Goodnight), proposed Staubach FED SWD 1, hereinafter referred to as the “Subject Well.”

As outlined herein, based on my experience as an expert on the issue of induced seismicity, it is my opinion that the potential for the proposed injection well to cause injection-induced seismicity is expected to be minimal, at best. This conclusion is based on (1) the lack of historic seismic activity and faulting in the area, (2) the low fault slip potential (FSP) of Precambrian faults in the area, (3) the presence of confining layers, and (4) the overall vertical distance between the proposed injection zone and basement rock.

The Subject Well, is located 1,491 FNL & 1,987 FWL of Section 30, in T23-S and R35-E of Lea County, New Mexico. Historically, the Eddy and Lea Counties area has experienced very limited recorded seismic activity (per the U.S. Geological Survey [USGS] earthquake catalog database). There has been one known seismic events located within a 25-mile radius of the proposed Subject Well. The closest recorded seismic event was a M2.9 that occurred on December 4<sup>th</sup>, 1984, and was located approximately 8.7 miles west of the Subject Well (See Exhibit 1). The closest Class IID well injecting into the same formations (Devonian-Silurian) of the Subject Well is approximately 5.0 miles to the southwest (See Exhibit 1).

Vista does not own either 2D or 3D seismic reflection data in the area of the Subject Well. Fault data from USGS indicates that the closest known fault is approximately 1.1 miles west of the Subject Well (See Exhibit 1).

In a recent paper written by Snee and Zoback (2018) entitled “State of Stress in the Permian Basin, Texas and New Mexico: Implications for Induced Seismicity,” the authors found that large groups of mostly north-south striking Precambrian basement faults, predominantly located along the Central Basin Platform, the western Delaware Basin, and large parts of the Northwest Shelf (which includes Eddy and Lea counties, New Mexico) have low FSP at the modeled fluid-pressure

perturbation. The map in Exhibit 2 depicts the low probability risk of FSP for the Delaware Basin and Northwest Shelf areas (Snee and Zoback 2018).

Geologic analysis indicates that the proposed Devonian-Silurian injection zone is overlain by approximately 200 to 400 feet of Woodford Shale, which is the upper confining zone and will serve as a barrier for upward injection fluid migration. Additionally, the Simpson Group that lies directly below the Montoya Formation will act as a lower confining zone to prohibit fluids from migrating downward into the underlying Ellenburger Formation and Precambrian basement rock. See the stratigraphic column for the Delaware Basin included in Exhibit 3.

In the Eddy and Lea Counties area of New Mexico, the Simpson Group is comprised of a series of Middle to Upper Ordovician carbonates, several sandstones, and sandy shales that range from approximately 350 to 650 feet thick (Jones 2008). This group of rocks is capped by the limestones of the Bromide Formation, which is approximately 200 feet thick in this area (Jones 2008). The closest deep well drilled into the Precambrian basement was completed by the Skelly Oil Company in 1975. This well is located in Section 17, Range 36E, Township 25S of Lea County (API No.30-025-25046) and encountered 602 feet of Ellenburger Formation before reaching the top of the Precambrian granite at a depth of 18,920 feet. Based on the estimated thickness of the Simpson Group and Ellenburger Formation in this area, the Precambrian basement should be approximately 1,000 to 1,200 feet below the bottom of the proposed injection zones in the Subject Well.

### **Conclusion**

As an expert on the issue of induced seismicity, it is my opinion that the potential for the proposed injection well to cause injection-induced seismicity is expected to be minimal, at best. This conclusion is based on (1) the lack of historic seismic activity and faulting in the area, (2) the low FSP of Precambrian faults in the area, (3) the presence of confining layers, and (4) the overall vertical distance between the proposed injection zone and basement rock.

Sincerely,  
ALL Consulting



J. Daniel Arthur, P.E., SPEC  
President and Chief Engineer

Enclosures  
References  
Exhibits

## **References**

Ball, Mahlon M. 1995. "Permian Basin Province (044)." In *National Assessment of United States Oil and Gas Resources—Results, Methodology, and Supporting Data*. U.S. Geological Survey. <https://certmapper.cr.usgs.gov/data/noga95/prov44/text/prov44.pdf> (accessed June 18, 2018).


Green, G.N., and G.E. Jones. 1997. "The Digital Geologic Map of New Mexico in ARC/INFO Format." U.S. Geological Survey Open-File Report 97-0052. <https://mrdata.usgs.gov/geology/state/state.php?state=NM> (accessed June 14, 2018).

Jones, Rebecca H. 2008. "The Middle-Upper Ordovician Simpson Group of the Permian Basin: Deposition, Diagenesis, and Reservoir Development." [http://www.beg.utexas.edu/resprog/permianbasin/PBGSP\\_members/writ\\_synth/Simpson.pdf](http://www.beg.utexas.edu/resprog/permianbasin/PBGSP_members/writ_synth/Simpson.pdf) (accessed June 19, 2018).

Snee, Jens-Erik Lund, and Mark D. Zoback. 2018. "State of Stress in the Permian Basin, Texas and New Mexico: Implications for Induced Seismicity." *The Leading Edge* 37, no. 2 (February 2018): 127-34.

U.S. Geological Survey (USGS). No date. Earthquakes Hazard Program: Earthquake Catalog. <https://earthquake.usgs.gov/earthquakes/search/> (accessed June 14, 2018).

## **Exhibits**

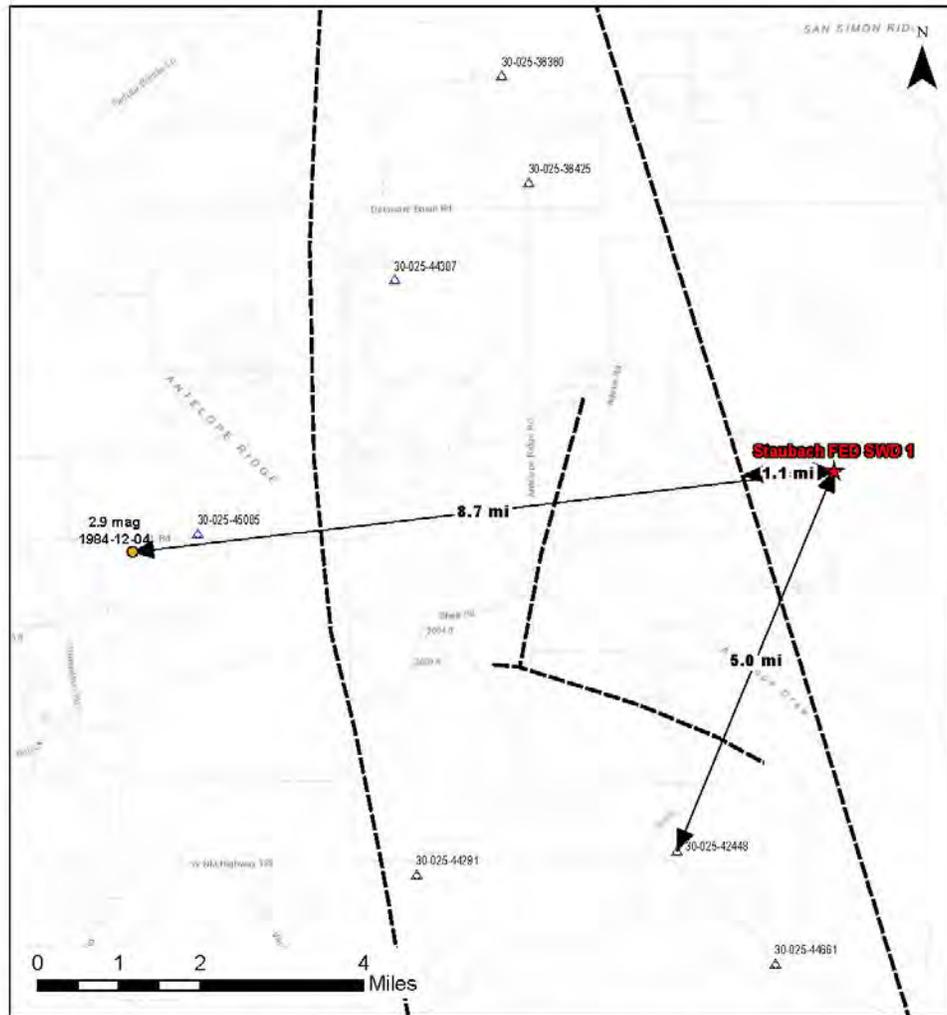


Staubach FED SWD 1 Seismic Activity AOR		
Proj Mgr: Dan Arthur	Jul 22, 2019	Mapped by Ben Bockelmann
Prepared by: <b>ALLCONSULTING</b>		

- Legend**
- ★ Proposed SWD
  - USGS Seismic Events
  - USGS Faults
  - △ Salt Water Injection, Active (5)
  - △ Salt Water Injection, New (2)

Service Layer Credits: Sources: Esri, HERE, Garmin, Intermap, increment P Corp., GEBCO, USGS, FAO, NPS, NRCAN, GeoBase, IGN, Kadaster NL, Ordnance Survey, Esri Japan, METI, Esri China (Hong Kong), (c) OpenStreetMap contributors, and the GIS User Community

**Exhibit 1. Map Showing the Distances from Known and Inferred Faults, Seismic Event, and Closest Deep Injection Well**

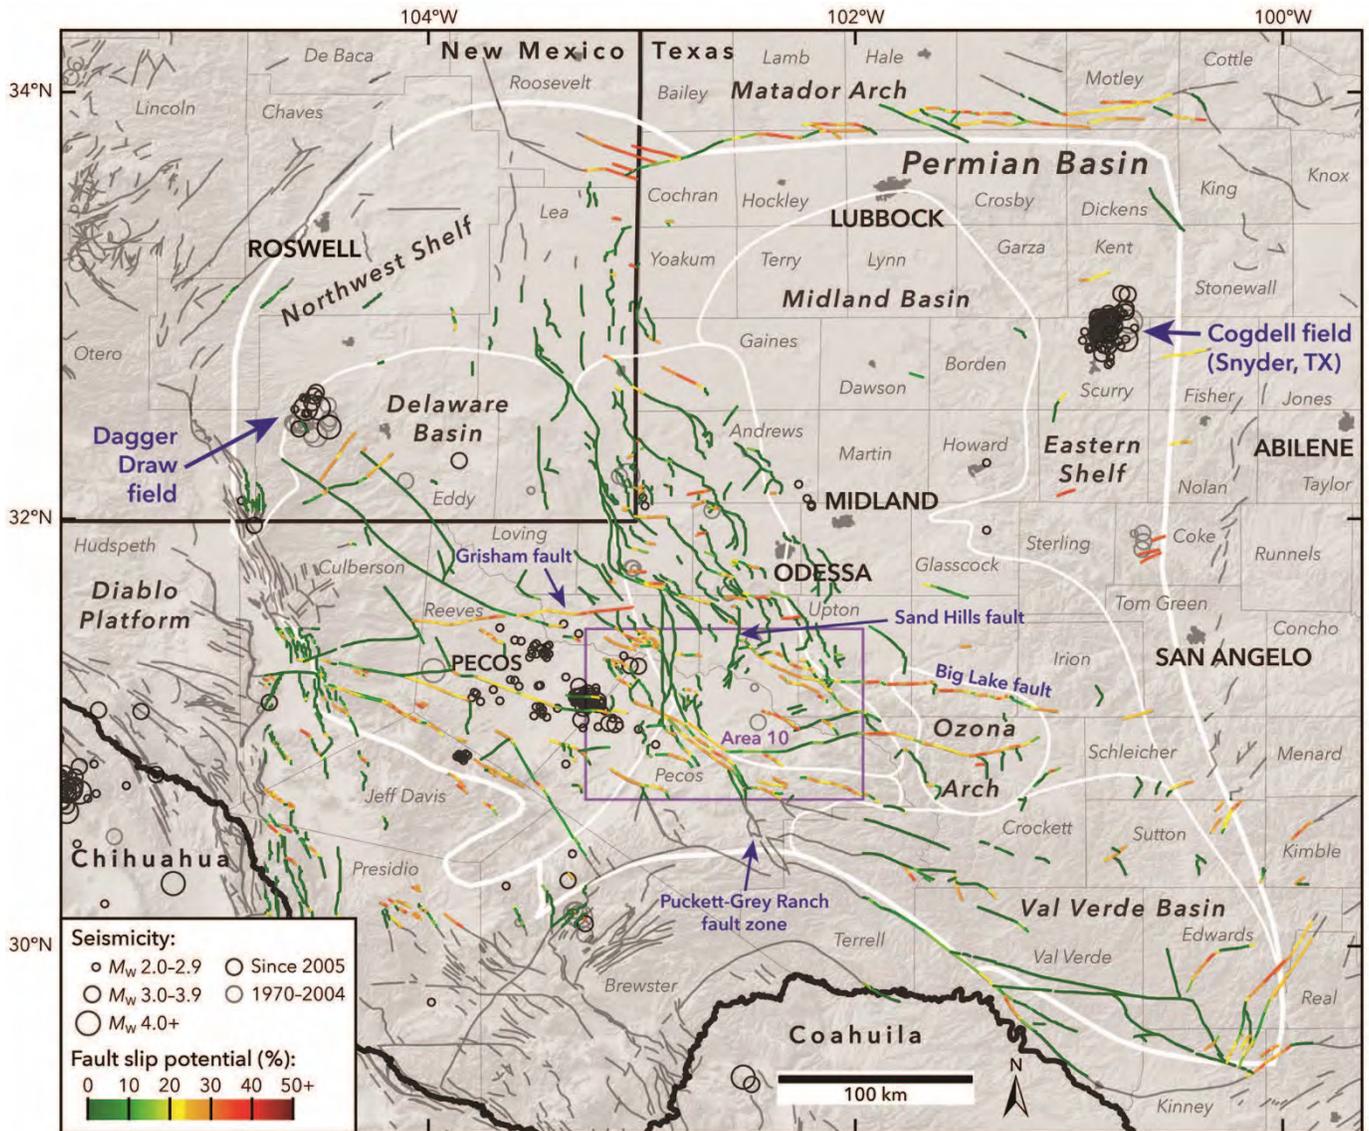

**Exhibit 2. Results of the Snee and Zoback (2018) Probabilistic FSP Analysis Across the Permian Basin**

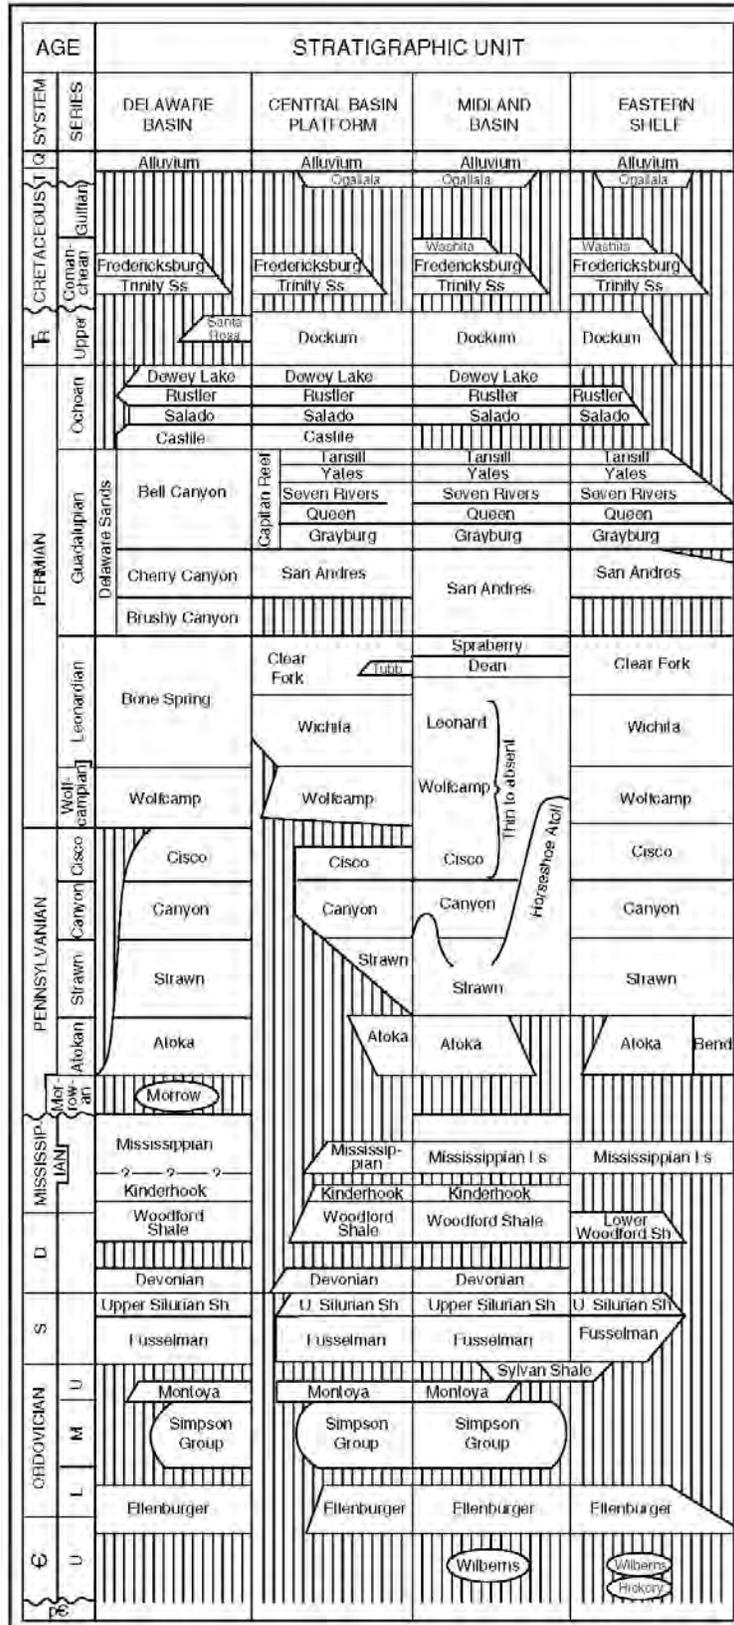


Exhibit 3. Delaware Basin Stratigraphic Chart (Ball 1995)

**Attachment 7**


Public Notice Affidavit and Notice of Application Confirmations

# Affidavit of Publication


STATE OF NEW MEXICO  
COUNTY OF LEA

I, Daniel Russell, Publisher of the Hobbs News-Sun, a newspaper published at Hobbs, New Mexico, solemnly swear that the clipping attached hereto was published in the regular and entire issue of said newspaper, and not a supplement thereof for a period of 1 issue(s).

Beginning with the issue dated  
August 20, 2019  
and ending with the issue dated  
August 20, 2019.

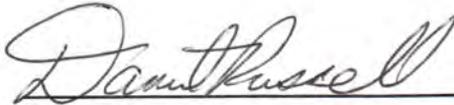
  
\_\_\_\_\_  
Publisher

Sworn and subscribed to before me this  
20th day of August 2019.

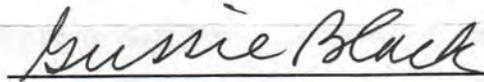  
\_\_\_\_\_  
Business Manager

My commission expires  
January 29, 2023

(Seal)

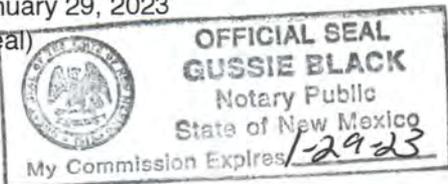

This newspaper is duly qualified to publish legal notices or advertisements within the meaning of Section 3, Chapter 167, Laws of 1937 and payment of fees for said

**LEGAL NOTICE**  
**AUGUST 20, 2019**

**APPLICATION FOR AUTHORIZATION TO INJECT**

NOTICE IS HEREBY GIVEN: That Goodnight Midstream Permian, LLC 5910 N Central Expressway, Suite 850, Dallas, TX 75206, is requesting that the New Mexico Oil Conservation Division administratively approve the APPLICATION FOR AUTHORIZATION TO INJECT as follows:

PURPOSE: The intended purpose of the injection well is to dispose of salt water produced from permitted oil and gas wells.

WELL NAME AND LOCATION: Staubach FED SWD 1  
Located 16.97 miles Northwest from Jal, NM  
SE ¼ NW ¼, Section 30, Township 23S, Range 35E  
1.491' FNL & 1.987' FWL  
Lea County, NM

NAME AND DEPTH OF DISPOSAL ZONE: Devonian - Silurian (14,670' - 17,200')

EXPECTED MAXIMUM INJECTION RATE: 30,000 Bbls/day

EXPECTED MAXIMUM INJECTION PRESSURE: 2,934 psi (surface)

Objections or requests for hearing must be filed with the New Mexico Oil Conservation Division within fifteen (15) days. Any objection or request for hearing should be mailed to the Oil Conservation Division, 1220 South St. Francis Dr., Santa Fe, New Mexico 87505.

Additional information may be obtained by contacting Nate Alleman at 918-382-7581.  
#34592

67115320

00232269

DANIEL ARTHUR  
ALL CONSULTING  
1718 S. CHEYENNE AVE.  
TULSA, OK 74119

**Staubach FED SWD 1 - Notice of Application Recipients**

Entity	Address	City	State	Zip Code
<b>Land &amp; Mineral Owner</b>				
New Mexico BLM	620 E Greene St.	Carlsbad	NM	88220
<b>OCD District</b>				
NMOCD District 1	1625 N. French Drive	Hobbs	NM	88240
<b>Leasehold Operators</b>				
Advance Energy Partners, LLC	11490 Westheimer Rd., Suite 950	Houston	TX	77077
Chevron USA Inc.	6301 Deauville	Midland	TX	79706
Commission of Public Lands - State Land Office	310 Old Santa Fe Trail	Santa Fe	NM	87501
Devon Energy Production Company, LP (DEVON ENERGY PROD CO LP) (DEVON ENERGY PROD CO. LP)	333 W. Sheridan Ave.	Oklahoma City	OK	73102
EOG A Resources, Inc. (EOG A RESOURCES INC)	P.O. Box 900	Artesia	NM	88211
EOG M Resources, Inc. (EOG M RESOURCES INC)	P.O. Box 840	Artesia	NM	88211
EOG Y Resources, Inc. (EOG Y RESOURCES INC)	104 S. 4th Street	Artesia	NM	88210
Matador Production Company	5400 LBJ Freeway, Suite 1500	Dallas	TX	75240
Mewbourne Oil Company (MEWBOUNE OIL CO) (MEWBOURNE OIL CO.)	P.O. Box 7698	Tyler	TX	75711
MRC Permian Company (MRC PERMIAN CO.)	5400 LBJ Freeway, Suite 1500	Dallas	TX	75240
OXY Y-1 Company	P.O. Box 27570	Houston	TX	77227
Regeneration Energy Corporation (REGENERATION ENERGY CORP)	P.O. Box 210	Artesia	NM	88211
Robert E. Landreth (LANDRETH ROBERT E)	110 W. Louisiana Ave, Suite 404	Midland	TX	79701
Yates Petroleum, et al. (YATES PETROLEUM ETAL)	105 South Fourth Street	Artesia	NM	88210


**Notes:** The table above shows the Entities who were identified as parties of interest requiring notification on either the 1-mile well detail list (Attachment 2) or on the 2-mile Mineral Lease Map (Attachment 2). The names listed above in parenthesis, are the abbreviated entity names used on either the 1-mile well detail list (Attachment 2) or on the 2-mile Mineral Lease Map (Attachment 2).

ALL Consulting  
1718 S. Cheyenne Ave.  
Tulsa, OK 74119

**\$5.600**  
US POSTAGE  
FIRST-CLASS  
FROM 74119  
SEP 10 2019  
stamps.com

062S0008663991

Place label at top of the center of the envelope and fold at dotted line.

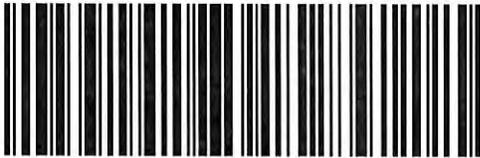

9414 8118 9956 1547 0995 01

OXY Y-1 Company  
P.O. Box 27570  
Houston TX 77227-7570

ALL Consulting  
1718 S. Cheyenne Ave.  
Tulsa, OK 74119

**\$5.600**  
US POSTAGE  
FIRST-CLASS  
FROM 74119  
SEP 10 2019  
stamps.com

062S0008663991

Place label at top of the center of the envelope and fold at dotted line.



9414 8118 9956 1547 0932 64

Regeneration Energy Corporation  
P.O. Box 210  
Artesia NM 88211-0210

ALL Consulting  
1718 S. Cheyenne Ave.  
Tulsa, OK 74119

**\$5.600**  
US POSTAGE  
FIRST-CLASS  
FROM 74119  
SEP 10 2019  
stamps.com

062S0008663991

Place label at top of the center of the envelope and fold at dotted line.



9414 8118 9956 1547 0932 95

Commission of Public Lands  
State Land Office  
310 Old Santa Fe Trail  
Santa Fe NM 87501-2708

ALL Consulting  
1718 S. Cheyenne Ave.  
Tulsa, OK 74119

**\$5.600**  
US POSTAGE  
FIRST-CLASS  
FROM 74119  
SEP 10 2019  
stamps.com

062S0008663991

Place label at top of the center of the envelope and fold at dotted line.



9414 8118 9956 1547 0932 71

Yates Petroleum, et al.  
105 South Fourth Street  
Artesia NM 88210-2177

ALL Consulting  
1718 S. Cheyenne Ave.  
Tulsa, OK 74119

**\$5.600**  
US POSTAGE  
FIRST-CLASS  
FROM 74119  
SEP 10 2019  
stamps.com

062S0008663991

Place label at top of the center of the envelope and fold at dotted line.

**CERTIFIED MAIL®**  
**CERTIFIED MAIL®**



9414 8118 9956 1547 0990 82

Mewbourne Oil Company  
P.O. Box 7698  
Tyler TX 75711-7698

ALL Consulting  
1718 S. Cheyenne Ave.  
Tulsa, OK 74119

**\$5.600**  
US POSTAGE  
FIRST-CLASS  
FROM 74119  
SEP 10 2019  
stamps.com

062S0008663991

Place label at top of the center of the envelope and fold at dotted line.

**CERTIFIED MAIL®**  
**CERTIFIED MAIL®**



9414 8118 9956 1547 0994 64

MRC Permian Company  
5400 LBJ Freeway, Suite 1500  
Dallas TX 75240-1017

ALL Consulting  
1718 S. Cheyenne Ave.  
Tulsa, OK 74119

**\$5.600**  
US POSTAGE  
FIRST-CLASS  
FROM 74119  
SEP 10 2019  
stamps.com

062S0008663991

Place label at top of the center of the envelope and fold at dotted line.

**CERTIFIED MAIL®**  
**CERTIFIED MAIL®**



9414 8118 9956 1547 0994 40

New Mexico BLM  
620 E Greene St.  
Carlsbad NM 88220-6292

ALL Consulting  
1718 S. Cheyenne Ave.  
Tulsa, OK 74119

**\$5.600**  
US POSTAGE  
FIRST-CLASS  
FROM 74119  
SEP 10 2019  
stamps.com

062S0008663991

Place label at top of the center of the envelope and fold at dotted line.

**CERTIFIED MAIL®**  
**CERTIFIED MAIL®**



9414 8118 9956 1547 0995 18

NMOCD District 1  
1625 N. French Drive  
Hobbs NM 88240-9273

ALL Consulting  
1718 S. Cheyenne Ave.  
Tulsa, OK 74119

**\$5.600**  
US POSTAGE  
FIRST-CLASS  
FROM 74119  
SEP 10 2019  
stamps.com  
062S0008663991

Place label at top of the center of the envelope and fold at dotted line.



9414 8118 9956 1547 0993 58

EOG A Resources, Inc.  
P.O. Box 900  
Artesia NM 88211-0900

ALL Consulting  
1718 S. Cheyenne Ave.  
Tulsa, OK 74119

**\$5.600**  
US POSTAGE  
FIRST-CLASS  
FROM 74119  
SEP 10 2019  
stamps.com  
062S0008663991

Place label at top of the center of the envelope and fold at dotted line.



9414 8118 9956 1547 0993 96

EOG M Resources, Inc.  
P.O. Box 840  
Artesia NM 88211-0840

ALL Consulting  
1718 S. Cheyenne Ave.  
Tulsa, OK 74119

**\$5.600**  
US POSTAGE  
FIRST-CLASS  
FROM 74119  
SEP 10 2019  
stamps.com  
062S0008663991

Place label at top of the center of the envelope and fold at dotted line.



9414 8118 9956 1547 0993 89

EOG Y Resources, Inc.  
104 S. 4th Street  
Artesia NM 88210-2123

ALL Consulting  
1718 S. Cheyenne Ave.  
Tulsa, OK 74119

**\$5.600**  
US POSTAGE  
FIRST-CLASS  
FROM 74119  
SEP 10 2019  
stamps.com  
062S0008663991

Place label at top of the center of the envelope and fold at dotted line.



9414 8118 9956 1547 0990 51

Matador Production Company  
5400 LBJ Freeway, Suite 1500  
Dallas TX 75240-1017

ALL Consulting  
1718 S. Cheyenne Ave.  
Tulsa, OK 74119

**\$5.600**  
US POSTAGE  
FIRST-CLASS  
FROM 74119  
SEP 10 2019  
stamps.com

062S0008663991

Place label at top of the center of the envelope and fold at dotted line.



9414 8118 9956 1547 0996 00


Robert E. Landreth  
110 W. Louisiana Ave Suite 404  
Midland TX 79701-3486

ALL Consulting  
1718 S. Cheyenne Ave.  
Tulsa, OK 74119

**\$5.600**  
US POSTAGE  
FIRST-CLASS  
FROM 74119  
SEP 10 2019  
stamps.com

062S0008663991

Place label at top of the center of the envelope and fold at dotted line.

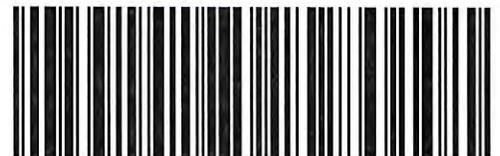

9414 8118 9956 1547 0996 31

Advance Energy Partners, LLC  
11490 Westheimer Rd., Suite 950  
Houston TX 77077-6841

ALL Consulting  
1718 S. Cheyenne Ave.  
Tulsa, OK 74119

**\$5.600**  
US POSTAGE  
FIRST-CLASS  
FROM 74119  
SEP 10 2019  
stamps.com

062S0008663991

Place label at top of the center of the envelope and fold at dotted line.



9414 8118 9956 1547 0991 67

Chevron USA Inc.  
6301 Deauville  
Midland TX 79706-2964

ALL Consulting  
1718 S. Cheyenne Ave.  
Tulsa, OK 74119

**\$5.600**  
US POSTAGE  
FIRST-CLASS  
FROM 74119  
SEP 10 2019  
stamps.com

062S0008663991

Place label at top of the center of the envelope and fold at dotted line.



9414 8118 9956 1547 0991 36

Devon Energy Production Company, LP  
333 W. Sheridan Ave.  
Oklahoma City OK 73102-5010