

WEU #525


1340' FNL, 1670' FWL, Sec 35

T21S, R35E Lea Co., NM

Eumont Field completion Date: 03/21/2018

KB 6'

API # 30 025 45482

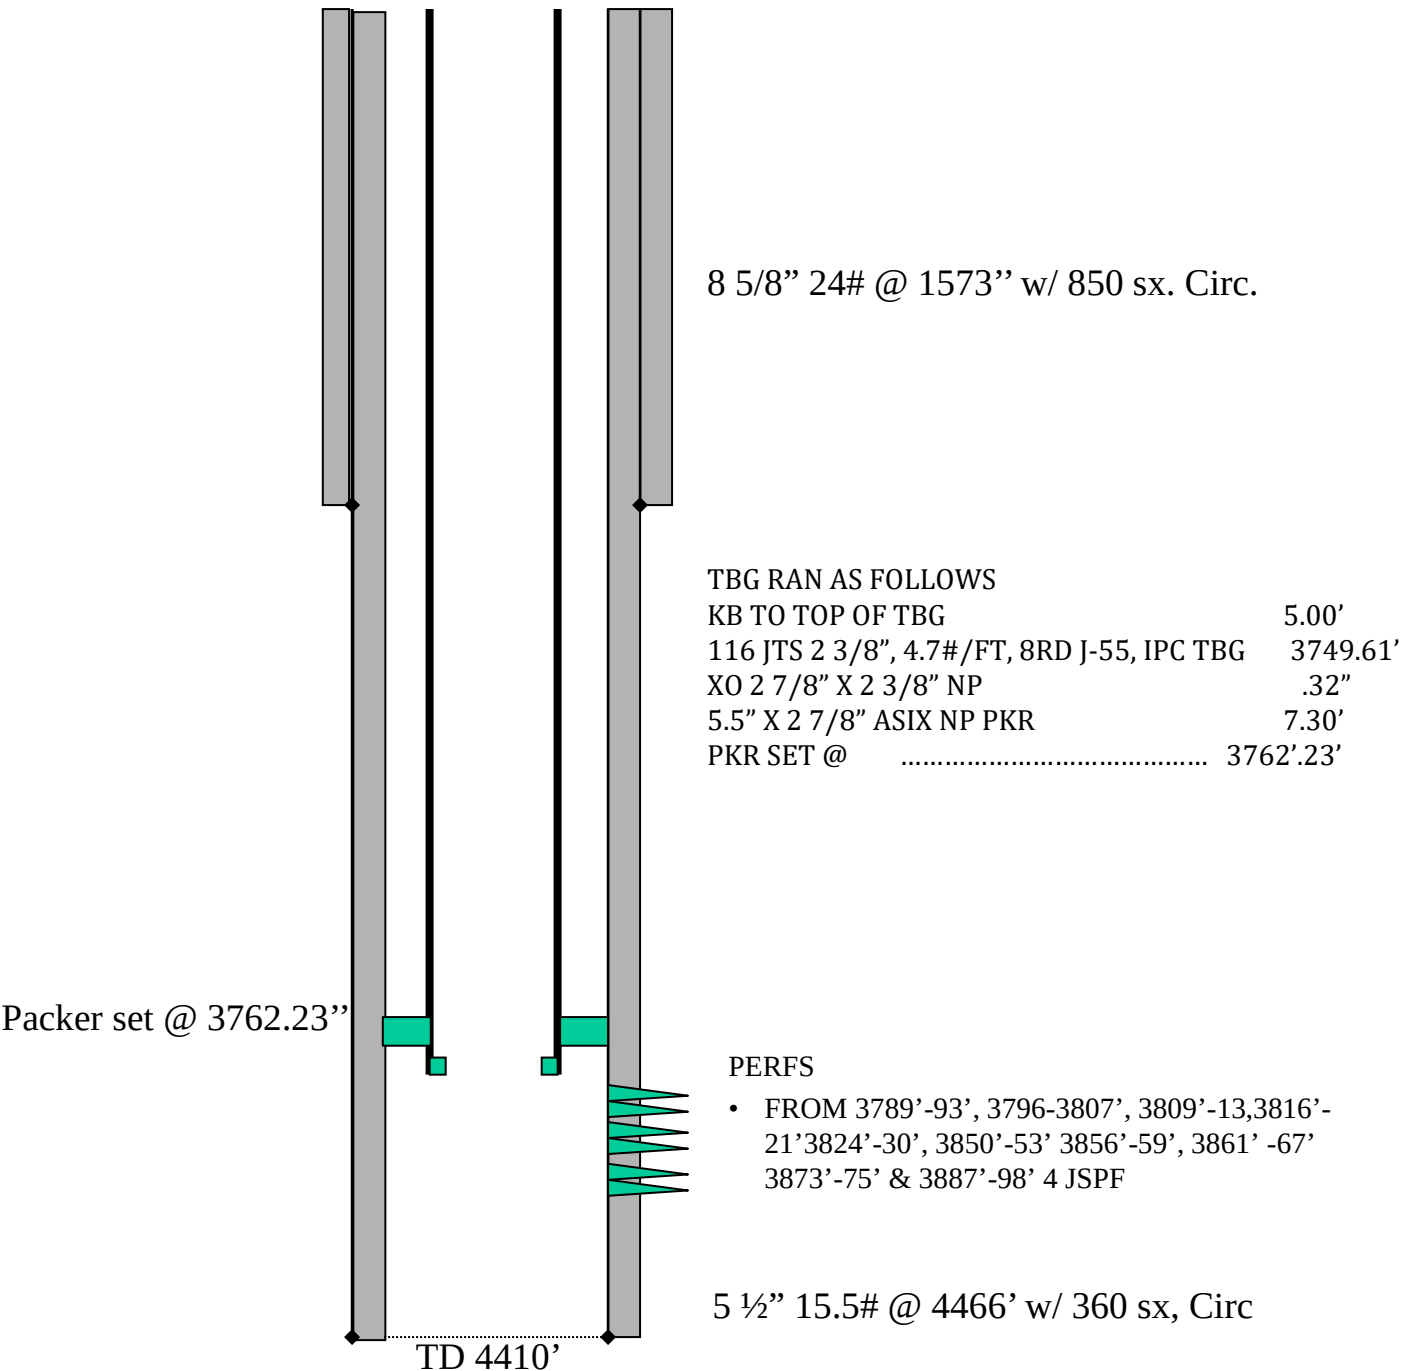

Current

03/18/2020