

DISTRICT I
1625 N. FRENCH DR., HOBBS, NM 88240
Phone: (575) 393-6161 Fax: (575) 393-0720

DISTRICT II
511 S. FIRST ST., ARTESIA, NM 88210
Phone: (575) 746-1283 Fax: (575) 746-9720

DISTRICT III
1000 RIO BRAZOS RD., AZTEC, NM 87410
Phone: (505) 334-6178 Fax: (505) 334-6170

DISTRICT IV
1220 S. ST. FRANCIS DR., SANTA FE, NM 87505
Phone: (505) 476-3460 Fax: (505) 476-3462

State of New Mexico
Energy, Minerals & Natural Resources Department
OIL CONSERVATION DIVISION
1220 SOUTH ST. FRANCIS DR.
Santa Fe, New Mexico 87505

Form C-102
Revised August 1, 2011
Submit one copy to appropriate
District Office

☒ AMENDED REPORT

As Drilled

WELL LOCATION AND ACREAGE DEDICATION PLAT

API Number 30-025-45667	Pool Code 96340	Pool Name Fairview Mills; Bone Spring
Property Code 326533	Property Name PITCHBLEND FEDERAL 19-30	Well Number 607H
OGRID No. 229137	Operator Name COG OPERATING, LLC	Elevation 3336.2'

Surface Location

UL or lot No. B	Section 19	Township 25-S	Range 35-E	Lot Idn	Feet from the 250	North/South line NORTH	Feet from the 1955	East/West line EAST	County LEA
--------------------	---------------	------------------	---------------	---------	----------------------	---------------------------	-----------------------	------------------------	---------------


Bottom Hole Location If Different From Surface

UL or lot No. G	Section 30	Township 25-S	Range 35-E	Lot Idn	Feet from the 2590	North/South line NORTH	Feet from the 1989	East/West line EAST	County LEA
Dedicated Acres 240	Joint or Infill	Consolidation Code	Order No.						


NO ALLOWABLE WILL BE ASSIGNED TO THIS COMPLETION UNTIL ALL INTERESTS HAVE BEEN CONSOLIDATED
OR A NON-STANDARD UNIT HAS BEEN APPROVED BY THE DIVISION

SEE PAGE 2

Property Code 326533	Property Name PITCHBLENDE FEDERAL 19-30	Well Number 607H
OGRID No. 229137	Operator Name COG OPERATING, LLC	Elevation 3336.2'

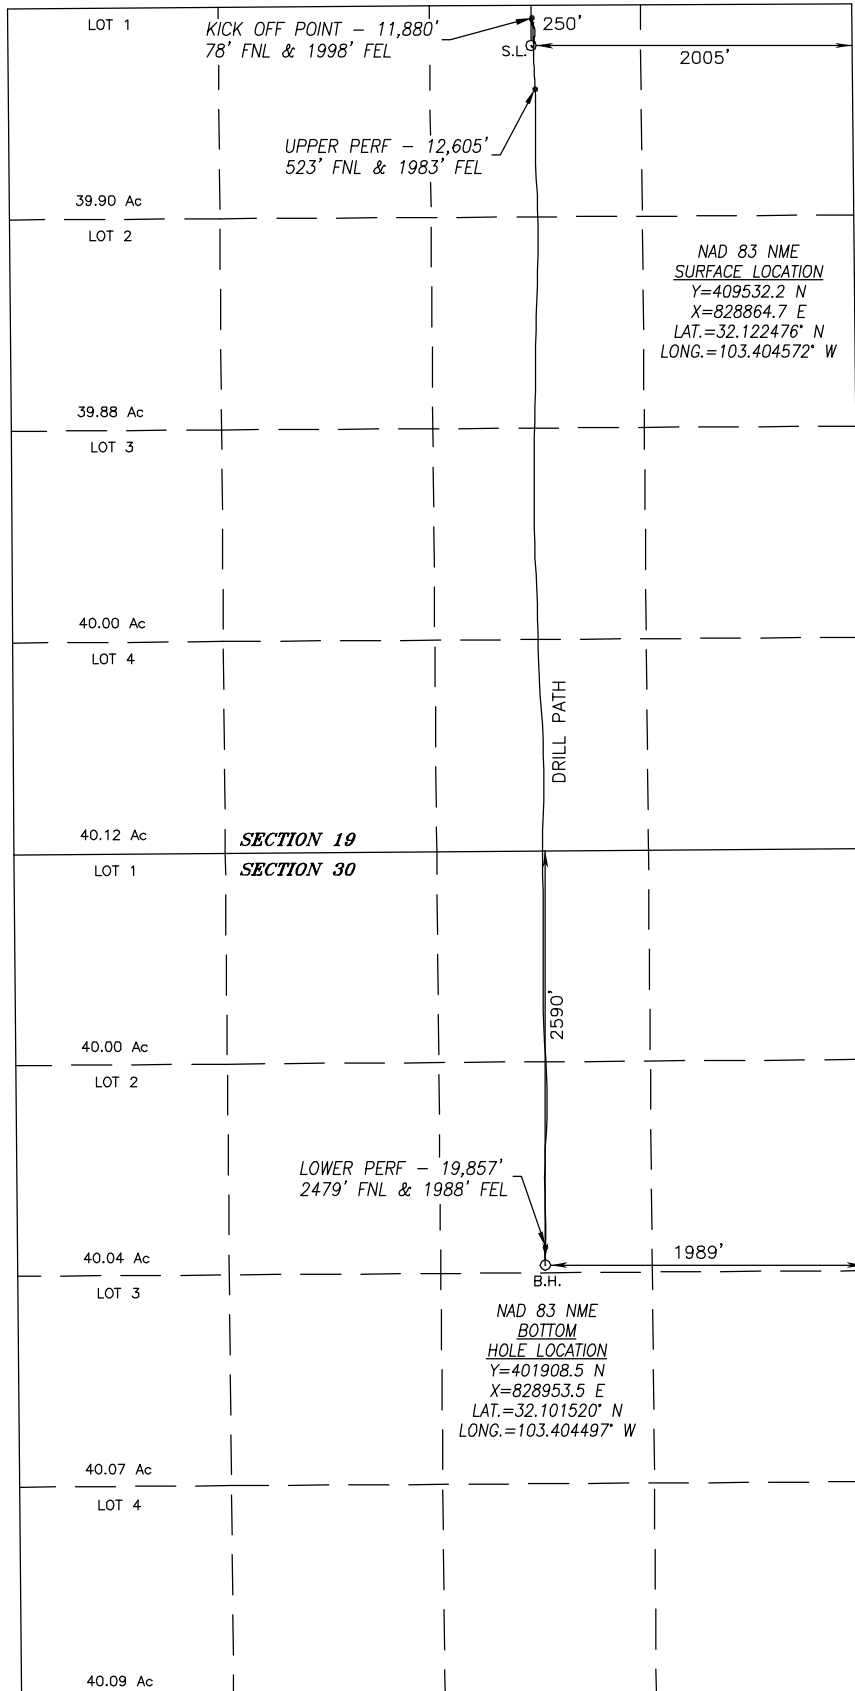

SURFACE INFO AND BOREPATH SHOWN HEREON IS BASED ON DIRECTIONAL SURVEY REPORT PROVIDED BY COG OPERATING, LLC FOR THE PITCHBLENDE FEDERAL 19-30 #607H SUPPLIED TO HARCROW SURVEYING, LLC ON OCTOBER 22, 2020

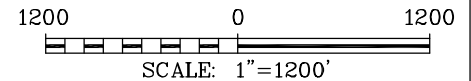

OPERATOR CERTIFICATION

I hereby certify that the information herein is true and complete to the best of my knowledge and belief, and that this organization either owns a working interest or unleased mineral interest in the land including the proposed bottom hole location or has a right to drill this well at this location pursuant to a contract with an owner of such mineral or working interest, or to a voluntary pooling agreement or a compulsory pooling order heretofore entered by the division.

Signature _____ Date _____
Jeanette Barron
Printed Name _____
jbarron@concho.com
E-mail Address _____

SURVEYOR CERTIFICATION

I hereby certify that the well location shown on this plat was plotted from field notes of actual surveys made by me or under my supervision, and that the same is true and correct to the best of my belief.

DEC. 5, 2019/MAR. 5, 2020

Date of Survey/Date of Geographic Survey

Signature & Seal of Professional Surveyor



Chad Harcrow 10/26/20
Certificate No. CHAD HARCROW 17777