

DATE IN 3.12.12	SUSPENSE 3/28/12	ENGINEER WUJ	LOGGED IN 3.12.12	TYPE SWD	APP NO. 1207249638
-----------------	------------------	--------------	-------------------	----------	--------------------

P T G W

ABOVE THIS LINE FOR DIVISION USE ONLY

NEW MEXICO OIL CONSERVATION DIVISION

- Engineering Bureau -

1220 South St. Francis Drive, Santa Fe, NM 87505



Walter Solt, LLC

Walter Solt, State #1

ADMINISTRATIVE APPLICATION CHECKLIST 30-015-25522

THIS CHECKLIST IS MANDATORY FOR ALL ADMINISTRATIVE APPLICATIONS FOR EXCEPTIONS TO DIVISION RULES AND REGULATIONS WHICH REQUIRE PROCESSING AT THE DIVISION LEVEL IN SANTA FE

Application Acronyms:

[NSL-Non-Standard Location] **[NSP-Non-Standard Proration Unit]** **[SD-Simultaneous Dedication]**
[DHC-Downhole Commingling] **[CTB-Lease Commingling]** **[PLC-Pool/Lease Commingling]**
[PC-Pool Commingling] **[OLS - Off-Lease Storage]** **[OLM-Off-Lease Measurement]**
[WFX-Waterflood Expansion] **[PMX-Pressure Maintenance Expansion]**
[SWD-Salt Water Disposal] **[IPI-Injection Pressure Increase]**
[EOR-Qualified Enhanced Oil Recovery Certification] **[PPR-Positive Production Response]**

[1] TYPE OF APPLICATION - Check Those Which Apply for [A]

[A] Location - Spacing Unit - Simultaneous Dedication
☐ NSL ☐ NSP ☐ SD

Check One Only for [B] or [C]

[B] Commingling - Storage - Measurement
☐ DHC ☐ CTB ☐ PLC ☐ PC ☐ OLS ☐ OLM

[C] Injection - Disposal - Pressure Increase - Enhanced Oil Recovery
☐ WFX ☐ PMX ☒ SWD ☐ IPI ☐ EOR ☐ PPR

[D] Other: Specify _____

[2] NOTIFICATION REQUIRED TO: - Check Those Which Apply, or ☐ Does Not Apply

[A] ☐ Working, Royalty or Overriding Royalty Interest Owners

[B] ☐ Offset Operators, Leaseholders or Surface Owner

[C] ☐ Application is One Which Requires Published Legal Notice

[D] ☐ Notification and/or Concurrent Approval by BLM or SLO
 U.S. Bureau of Land Management - Commissioner of Public Lands, State Land Office

[E] ☒ For all of the above, Proof of Notification or Publication is Attached, and/or,

[F] ☐ Waivers are Attached

[3] SUBMIT ACCURATE AND COMPLETE INFORMATION REQUIRED TO PROCESS THE TYPE OF APPLICATION INDICATED ABOVE.

[4] **CERTIFICATION:** I hereby certify that the information submitted with this application for administrative approval is **accurate** and **complete** to the best of my knowledge. I also understand that **no action** will be taken on this application until the required information and notifications are submitted to the Division.

Note: Statement must be completed by an individual with managerial and/or supervisory capacity.

Billy E. Prichard
 Print or Type Name

Signature

Agent for Walter Solt, LLC
 Title

Date

billy@pwlle.net
 e-mail Address

L-5-185-28C

Eddy

SWD-318
 75181-7812
 1504PSE

I. PURPOSE: _____ Secondary Recovery _____ Pressure Maintenance _____ X _____ Disposal
Storage
Application qualifies for administrative approval? _____ X _____ Yes _____ No

II. OPERATOR: Walter Solt, L.L.C.
ADDRESS: PO Box 70 Loco Hills, NM 88255
CONTACT PARTY: Billy E. Prichard PHONE: 432-934-7680

III. WELL DATA: Complete the data required on the reverse side of this form for each well proposed for injection.
Additional sheets may be attached if necessary.

IV. Is this an expansion of an existing project? _____ Yes _____ X _____ No
If yes, give the Division order number authorizing the project: _____

V. Attach a map that identifies all wells and leases within two miles of any proposed injection well with a one-half mile radius circle drawn around each proposed injection well. This circle identifies the well's area of review.

VI. Attach a tabulation of data on all wells of public record within the area of review which penetrate the proposed injection zone. Such data shall include a description of each well's type, construction, date drilled, location, depth, record of completion, and a schematic of any plugged well illustrating all plugging detail.

VII. Attach data on the proposed operation, including:

1. Proposed average and maximum daily rate and volume of fluids to be injected;
2. Whether the system is open or closed;
3. Proposed average and maximum injection pressure;
4. Sources and an appropriate analysis of injection fluid and compatibility with the receiving formation if other than reinjected produced water; and,
5. If injection is for disposal purposes into a zone not productive of oil or gas at or within one mile of the proposed well, attach a chemical analysis of the disposal zone formation water (may be measured or inferred from existing literature, studies, nearby wells, etc.).

*VIII. Attach appropriate geologic data on the injection zone including appropriate lithologic detail, geologic name, thickness, and depth. Give the geologic name, and depth to bottom of all underground sources of drinking water (aquifers containing waters with total dissolved solids concentrations of 10,000 mg/l or less) overlying the proposed injection zone as well as any such sources known to be immediately underlying the injection interval.

IX. Describe the proposed stimulation program, if any.

*X. Attach appropriate logging and test data on the well. (If well logs have been filed with the Division, they need not be resubmitted).

*XI. Attach a chemical analysis of fresh water from two or more fresh water wells (if available and producing) within one mile of any injection or disposal well showing location of wells and dates samples were taken.

XII. Applicants for disposal wells must make an affirmative statement that they have examined available geologic and engineering data and find no evidence of open faults or any other hydrologic connection between the disposal zone and any underground sources of drinking water.

XIII. Applicants must complete the "Proof of Notice" section on the reverse side of this form.

XIV. Certification: I hereby certify that the information submitted with this application is true and correct to the best of my knowledge and belief.

NAME: Billy(Bill)E. Prichard TITLE: Agent for Walter Solt,L.L.C.
SIGNATURE: Billy E. Prichard DATE: 3/9/12
E-MAIL ADDRESS: billy@pwwllc.net

* If the information required under Sections VI, VIII, X, and XI above has been previously submitted, it need not be resubmitted. Please show the date and circumstances of the earlier submittal:

DISTRIBUTION: Original and one copy to Santa Fe with one copy to the appropriate District Office

C108 Application for Authorization to Inject

**Walter Solt State # 1
API # 30-015-25522
2240 FSL x 400 FWL
Unit Letter "L", Section 5, T18S, R28E
Eddy County, New Mexico**

- I. The purpose of this application is for administrative approval of the reinstatement of SWD-318 for returning the Walter Solt State # 1 to use as a commercial salt water disposal well.**
- II. Operator: Walter Solt, L.L.C. Ogrid: 283037
Address: P.O. Box 70 Loco Hills, NM 88255
Contact: Billy E. Prichard 432-934-7680**
- III. Please see Exhibit "A" for well data**
- IV. This is not an expansion of an existing project.**
- V. Please see Exhibit "B" for maps of area of review**
- VI. Please see Exhibit "C" for area of review well data**
- VII. 1. Anticipated disposal rate of 3000 BWPD with a maximum disposal rate of 7500 BWPD.
2. This will be an open system.
3. Anticipated disposal pressure of 0(Zero) psi with a maximum disposal pressure of 1504 psi.
4. Disposal fluid will be produced water trucked in from numerous producing zones in southeastern New Mexico. Please see Exhibit "D" for analysis of possible fluid disposed in the Walter Solt State # 1.
5. Please see Exhibit "E" for analysis of Wolfcamp produced water.**
- VIII. The Wolfcamp is white to gray fine crystalline dolomite and Limestone with small amounts of chert and thin layers of gray Shale. Above the Wolfcamp is the Abo formation and below the Wolfcamp is the Cisco/Canyon.

Fresh water occurs in this area in sandy zones in the Chinle.
Base of the fresh water zone is approximately 175 feet.**
- IX. There is no stimulation planned at this time.**
- X. Logs and completion data previously submitted**
- XI. A review of the New Mexico State Engineers data found no water wells within the 1 mile area of review. Field survey found no active water wells. A review of ground water data at GO-TECh found water samples in Section 4 and 7, please see Exhibit "F" of water analysis.**
- XII. Examination of available geologic and engineering data resulted in No evidence of open faults or any other hydrologic connection between the disposal zone and any underground source of drinking water.**

C108 Application for Authorization to Inject

Walter Solt State # 1

API # 30-015-25522

2240 FSL x 400 FWL

Unit Letter "L", Section 5, T18S, R28E

Eddy County, New Mexico

XIII. Please see Exhibit "G" for Proof of Notification

Enclosed is Walter Solt, L.L.C. inactive well list

**Walter Solt, L.L.C.
Walter Solt State # 1
API 30-015-25522
2240 FSL X 400 FWL
Unit Letter "L", Section 5, T18S, R28E
Eddy County, New Mexico**

Well Data

Spud January 9, 1986

13 3/8" 54.5# casing set in 17 1/2" hole at 354' Cemented with 350 sacks Class "C" cement w/ 2% CaCl. Cement circulated to the surface.

8 5/8" 24# casing set in 11" hole at 1745'. Cemented with 400 sacks Howco-Lite with additives followed by 250 sacks Class "C" cement w/ 2% CaCl. Cement circulated to the surface.

5 1/2" 17# casing set in 7 7/8" hole at 8466'. Cemented with 135 sacks Class "H" cement with additives. Cement bond log shows top of cement at 7961'.

Perforate Cisco 8214-8236' - None productive

Set cast iron bridge plug at 8200' capped with 35' Class "H" cement

Perforate squeeze holes at 7870' with cement retainer set at 7860'

Squeezed with 110 sacks Class "H" cement - Cement bond log showed no cement fill behind 5 1/2" casing. PBTD 7842'

Cut and pulled 5 1/2" casing from 7842'

Re-ran 5 1/2" casing with Halliburton packer shoe and Lynes casing packer

Shoe at 7832' with Lynes casing packer at 7690'. Cemented with 100 sacks

Class "H" cement. Top of cement at 7400' by cement bond log.

Perforated Wolfcamp

7518-7534'

7742-7756'

7778-7787'

7810-7812'

Converted to commercial saltwater disposal well per NMOCD administrative order SWD-318 approved May 27th 1987

Hole in the casing at 7390' was repaired with 275 sack cement squeeze. Top of cement at 6250' by temperature survey.

Walter Solt, L.L.C.
Walter Solt State # 1
API 30-015-25522
2240 FSL X 400 FWL
Unit Letter "L", Section 5, T18S, R28E
Eddy County, New Mexico


Well Data

Earliest Production in OCD Records: 3/1994 Last 4/2010

Time Frame	Production					
	Oil(BBLS)	Gas(MCF)	Water(BBLS)	Days P/I	Water(BBLS)	Co2(I)
1994	0	0	0	0	205595	
1995	0	0	0	0	151483	
1996	0	0	0	0	245646	
1997	0	0	0	0	328613	
1998	0	0	0	0	438802	
1999	0	0	0	0	151198	
2000	0	0	0	0	304953	
2001	0	0	0	0	227562	
2002	0	0	0	0	354230	
2003	0	0	0	0	355113	
2004	0	0	0	0	484949	
2005	0	0	0	0	684501	
2006	0	0	0	0	567963	
2007	0	0	0	0	432116	
2008	0	0	0	0	442946	
2009	0	0	0	0	500179	
2010	0	0	0	0	66562	
2011	0	0	0	0	0	
Grand Total:	0	0	0	0	5942411	

Well passed NMOCD witnessed pressure test 12/9/2011




Exhibit "A"

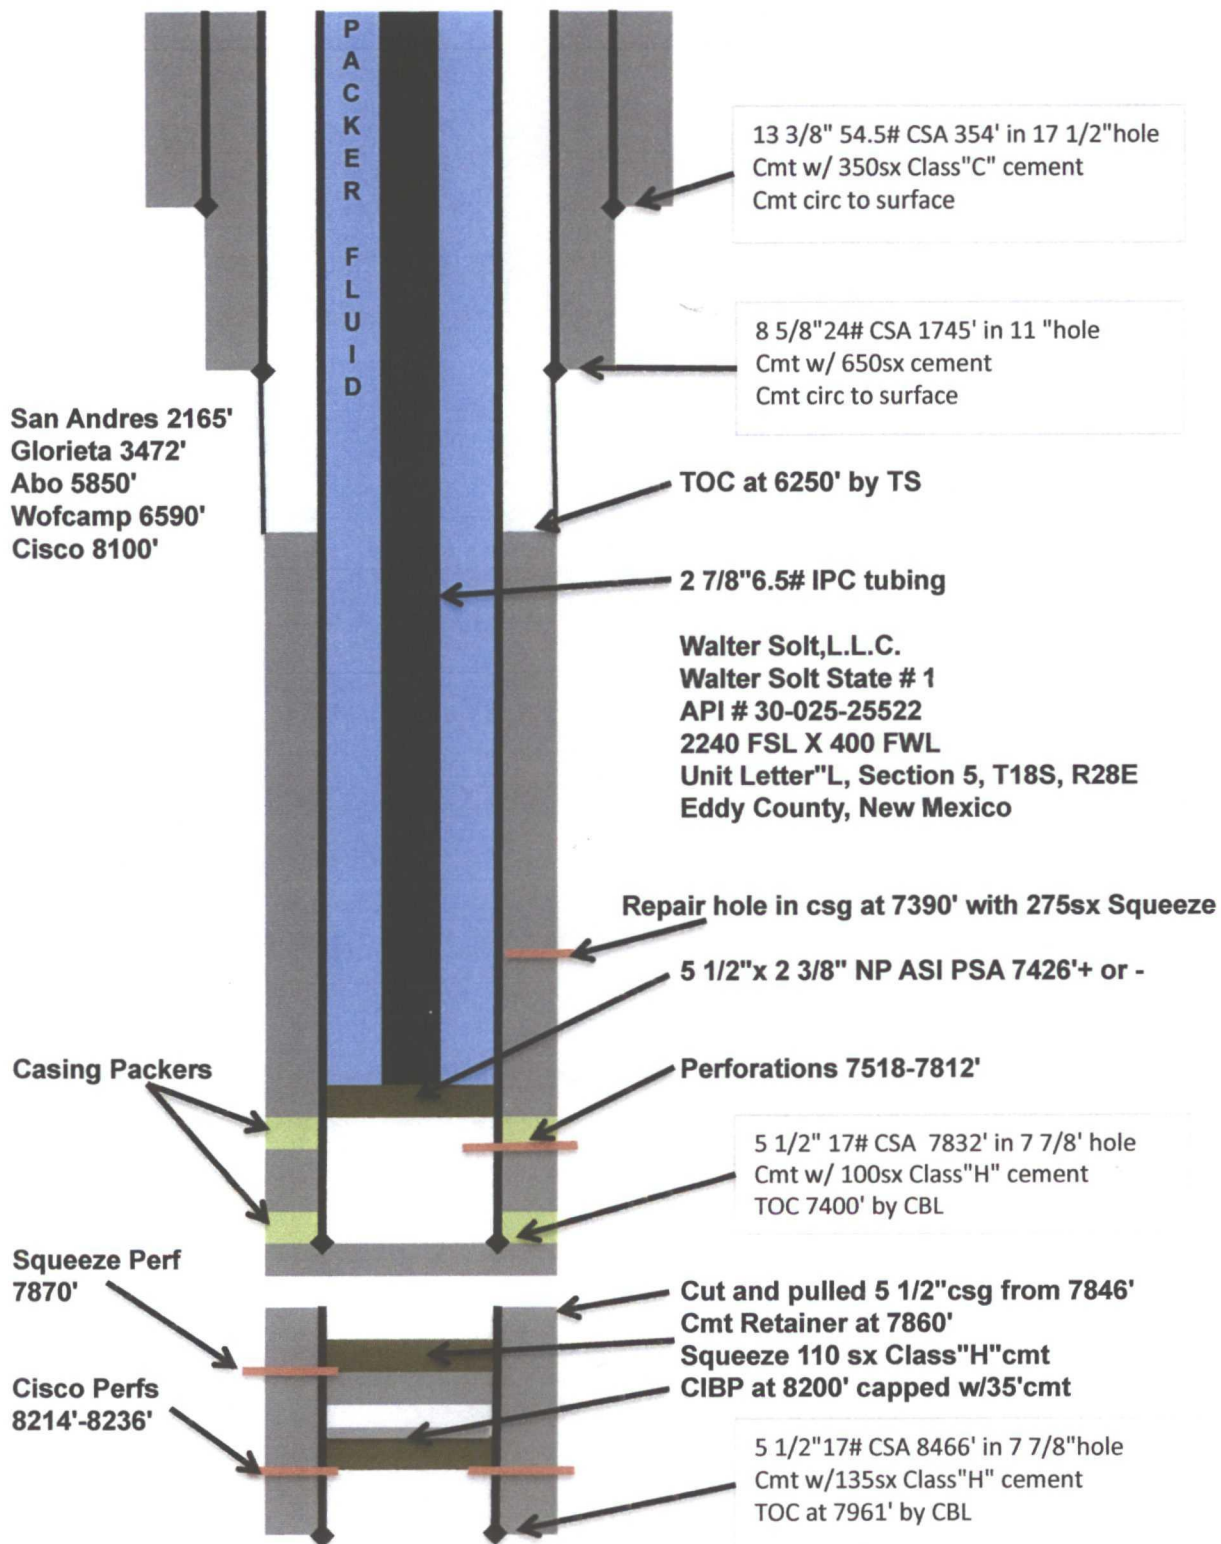

BEP

Drawing not to Scale

www.pwllc.net

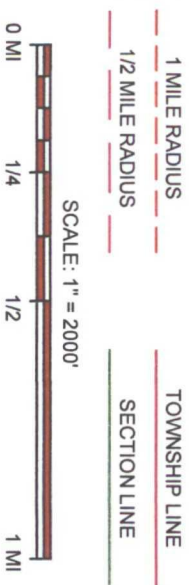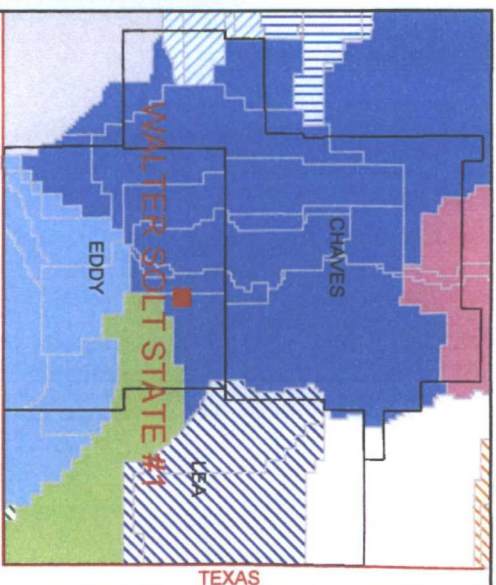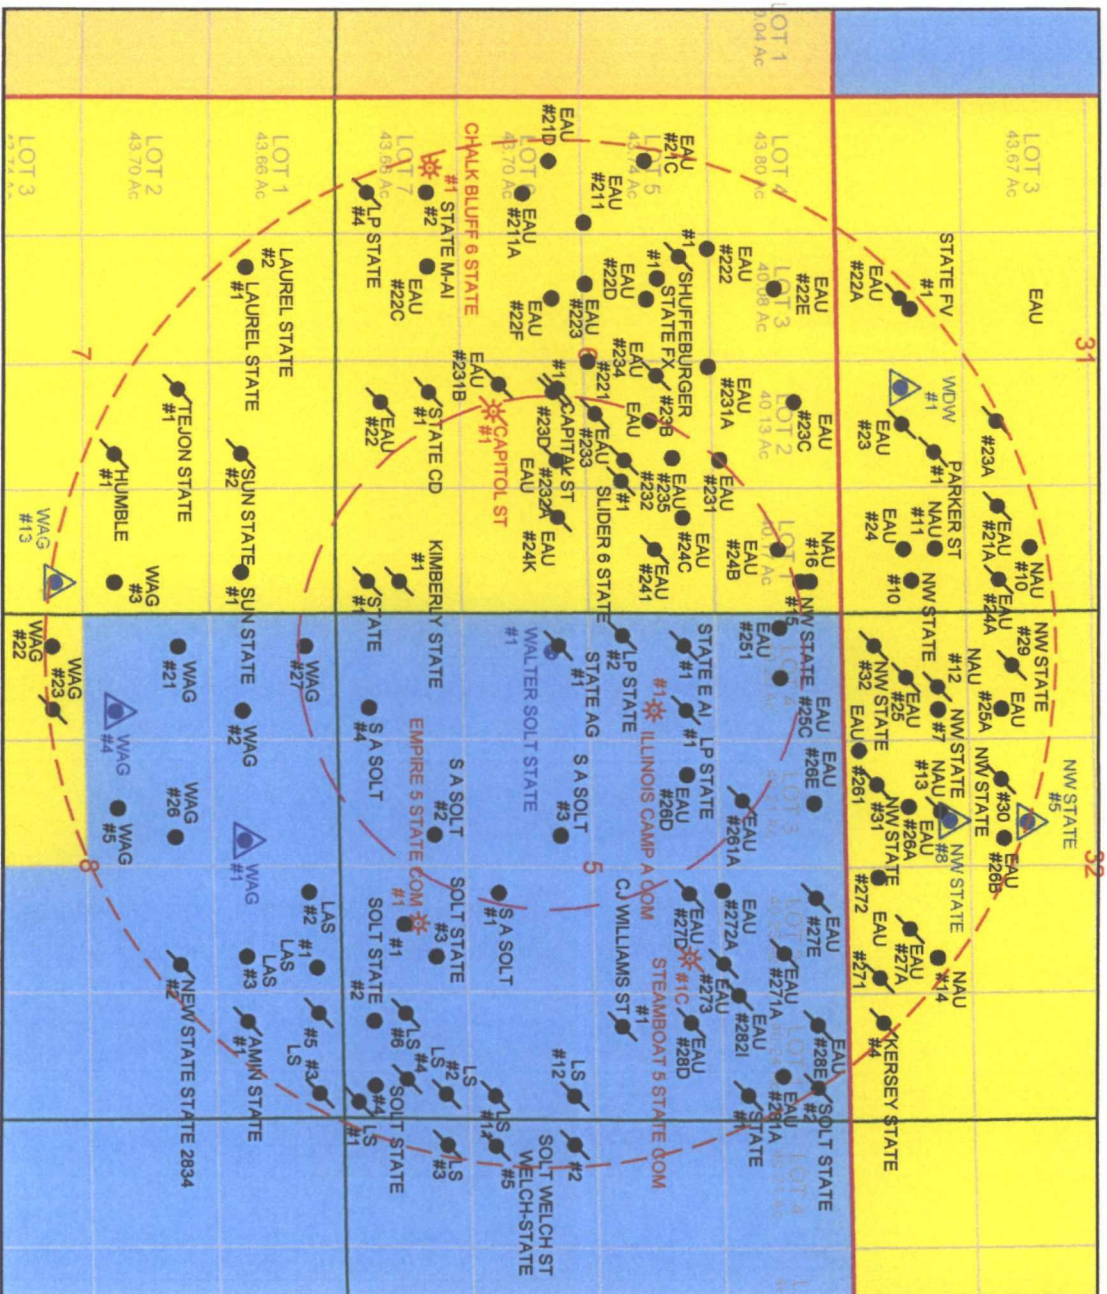

I AND W, INC			
WALTER SOLT STATE #1			
API:	3001525522	TWP:	18S
SEC:	05	RNG:	28E
UNIT:	L		
	2240 FSL		400 FWL
COUNTY:	EDDY		
	S 69 E - 12.4 MILES FROM ARTESIA, NM		

Exhibit "B"

RADIUS API
3001525522

OPERATOR
WALTER SOTT, LLC

LEASE
WALTER SOLT STATE

TYPE STATUS TWN RNG SEC UNIT TVD LEASE
1 S A 18S 28E 5 L 8500 S

1	97	3001510244	MACK ENERGY CORP	STATE AG	1	O	P	18S	28E	5	L	6365	\$
2	754	3001531109	COG OPERATING, LLC	LP STATE	2	O	N	18S	28E	5	E	*ND*	\$
3	1225	3001524485	CONOCOPHILIPS	ILLINOIS CAMP A COM	1	G	A	18S	28E	5	E	10450	\$
4	1380	3001502608	CONOCOPHILIPS	STATE E AI	1	O	P	18S	28E	5	E	6265	\$
5	1397	3001502617	APACHE CORP	EMPIRE ABO UNIT	24K	O	P	18S	28E	6	I	6359	\$
6	1506	3001523547	APACHE CORP	EMPIRE ABO UNIT	241	O	P	18S	28E	6	H	6386	\$
7	1523	3001531086	MARBOB ENERGY CORP	LP STATE	1	O	P	18S	28E	5	E	4503	\$
8	1750	3001525503	FRED POOL	KIMBERLY STATE	1	O	P	18S	28E	6	P	1750	\$
9	1880	3001528989	CAMERON OIL AND GAS, INC	S A SOLT	3	O	A	18S	28E	5	K	2850	\$
10	1892	3001502602	APACHE CORP	EMPIRE ABO UNIT	26D	O	A	18S	28E	5	F	6265	\$
11	1911	3001534028	APACHE CORP	SLIDER 6 STATE	1	O	P	18S	28E	6	G	10374	\$
12	1947	3001502616	APACHE CORP	EMPIRE ABO UNIT	24C	O	A	18S	28E	6	H	6253	\$
13	1980	3001522528	APACHE CORP	EMPIRE ABO UNIT	232A	O	P	18S	28E	6	J	6350	\$
14	1986	3001528990	CAMERON OIL AND GAS, INC	S A SOLT	4	O	A	18S	28E	5	M	2850	\$
15	2055	3001502612	D AND J OIL CO, INC	STATE	1	O	P	18S	28E	6	P	2246	\$
16	2119	3001521737	APACHE CORP	EMPIRE ABO UNIT	232	O	P	18S	28E	6	G	6345	\$
17	2229	3001528764	CAMERON OIL AND GAS, INC	S A SOLT	2	O	A	18S	28E	5	N	3200	\$
18	2363	3001522913	APACHE CORP	EMPIRE ABO UNIT	235	O	A	18S	28E	6	G	6300	\$
19	2388	3001522750	APACHE CORP	EMPIRE ABO UNIT	251	O	A	18S	28E	5	4	6250	\$
20	2398	3001502607	APACHE CORP	EMPIRE ABO UNIT	25C	O	A	18S	28E	5	4	6273	\$
21	2499	3001522490	APACHE CORP	EMPIRE ABO UNIT	233	O	P	18S	28E	6	G	6300	\$
22	2506	3001522697	APACHE CORP	EMPIRE ABO UNIT	261A	O	P	18S	28E	5	3	6350	\$
23	2528	3001528600	CAMERON OIL AND GAS, INC	S A SOLT	1	O	A	18S	28E	5	J	3175	\$
24	2560	3001502618	MILLER BROS OIL CO	CAPITOL ST	1	G	P	18S	28E	6	J	2396	\$
25	2573	3001523869	ALAMO PERMIAN RESOURCES, LLC	WEST ARTESIA GRAYBURG UNIT	27	O	A	18S	28E	8	D	2520	\$
26	2584	3001502615	APACHE CORP	EMPIRE ABO UNIT	24B	O	A	18S	28E	6	1	6241	\$
27	2595	3001502614	APACHE CORP	EMPIRE ABO UNIT	23B	O	A	18S	28E	6	G	6242	\$
28	2639	3001521542	APACHE CORP	EMPIRE ABO UNIT	231	O	A	18S	28E	6	2	6261	\$
29	2680	3001502628	APACHE CORP	EMPIRE ABO UNIT	23D	O	P	18S	28E	6	J	6310	\$
30	2693	3001530785	LIME ROCK RESOURCES A, LP	NW STATE	15	O	A	18S	28E	6	1	3225	\$
31	2721	3001500264	MARNEY COCKBURN	CAPITAL STATE	1	O	P	18S	28E	6	J	NA	\$
32	2721	3001502611	COCKBURN BARNEY	CAPITAL ST	1	O	P	18S	28E	6	J	NA	\$

ND - Never Drilled

Exhibit "C"

	RADIUS	API	OPERATOR	LEASE	#	TYPE	STATUS	TWN	RNG	SEC	UNIT	TVD	LEASE
33	2791	3001520019	LIME ROCK RESOURCES A, LP	NORTHWEST ARTESIA UNIT	16	O	A	18S	28E	6	1	3273	S
34	2816	3001522491	APACHE CORP	EMPIRE ABO UNIT	231B	O	P	18S	28E	6	J	6350	S
35	2867	3001502600	APACHE CORP	EMPIRE ABO UNIT	27D	O	P	18S	28E	5	G	NA	S
36	2974	3001502624	PAN AMERICAN PETROLEUM CORP	STATE CD	1	O	P	18S	28E	6	O	NA	S
37	3017	3001521746	APACHE CORP	EMPIRE ABO UNIT	221	O	A	18S	28E	6	F	6305	S
38	3032	3001522526	APACHE CORP	EMPIRE ABO UNIT	272A	O	A	18S	28E	5	2	6350	S
39	3048	3001522593	APACHE CORP	EMPIRE ABO UNIT	234	O	P	18S	28E	6	G	6260	S
40	3106	3001528852	EOG RESOURCES, INC	EMPIRE 5 STATE COM	1	G	A	18S	28E	5	O	10438	S
41	3137	3001506250	APACHE CORP	EMPIRE ABO UT I	22	O	N	18S	28E	6	B	NA	-
42	3152	3001502606	APACHE CORP	EMPIRE ABO UNIT	26E	O	A	18S	28E	5	3	6254	S
43	3184	3001525277	ALAMO PERMIAN RESOURCES, LLC	SOLT STATE	1	O	A	18S	28E	5	O	NA	S
44	3275	3001502640	ALAMO PERMIAN RESOURCES, LLC	WEST ARTESIA GRAYBURG UNIT	2	O	A	18S	28E	8	D	8110	S
45	3345	3001524774	MOREXCO, INC	SUN STATE	1	O	A	18S	28E	7	A	NA	S
46	3346	3001525390	ALAMO PERMIAN RESOURCES, LLC	SOLT STATE	3	O	A	18S	28E	5	O	NA	S
47	3356	3001521626	APACHE CORP	EMPIRE ABO UNIT	231A	O	A	18S	28E	6	G	6390	S
48	3365	3001521539	APACHE CORP	EMPIRE ABO UNIT	261	O	A	17S	28E	32	N	6220	S
49	3369	3001537058	LIME ROCK RESOURCES A, LP	NW STATE	32	O	LOC	17S	28E	32	M	3425	S
50	3462	3001534107	MEWBOURNE OIL CO	STEAMBOAT 5 STATE COM	1C	G	LOC	18S	28E	5	G	NA	S
51	3524	3001526895	SANDLOTT ENERGY	LEVERS A STATE	2	O	A	18S	28E	8	B	NA	S
52	3602	3001502625	APACHE CORP	EMPIRE ABO UNIT	23C	O	A	18S	28E	6	2	6194	S
53	3636	3001502623	APACHE CORP	EMPIRE ABO UNIT	22F	O	A	18S	28E	6	K	6210	S
54	3658	3001537057	LIME ROCK RESOURCES A, LP	NW STATE	31	O	LOC	17S	28E	32	N	3500	S
55	3672	3001522488	APACHE CORP	EMPIRE ABO UNIT	273	O	P	18S	28E	5	2	6357	S
56	3713	3001501660	APACHE CORP	EMPIRE ABO UNIT	25	O	P	17S	28E	32	M	6187	S
57	3731	3001502645	ALAMO PERMIAN RESOURCES, LLC	WEST ARTESIA GRAYBURG UNIT	1	I	A	18S	28E	8	C	2297	S
58	3742	3001502605	APACHE CORP	EMPIRE ABO UNIT	27E	O	P	18S	28E	5	2	6261	S
59	3756	3001502620	APACHE CORP	EMPIRE ABO UNIT	22D	O	A	18S	28E	6	F	6206	S
60	3796	3001522527	APACHE CORP	EMPIRE ABO UNIT	223	O	A	18S	28E	6	F	6250	S
61	3828	3001501641	APACHE CORP	EMPIRE ABO UNIT	24	O	A	17S	28E	31	P	6122	S
62	3832	3001530760	LIME ROCK RESOURCES A, LP	NW STATE	10	O	A	17S	28E	31	P	3210	S
63	3839	3001524879	SANTA RITA EXPLORATION CORP	SUN STATE	2	O	P	18S	28E	7	B	NA	S
64	3893	3001523619	ALAMO PERMIAN RESOURCES, LLC	WEST ARTESIA GRAYBURG UNIT	21	O	A	18S	28E	8	E	NA	S
65	3916	3001502593	AMERICAN PETROFINA	CJ WILLIAMS ST	1	O	P	18S	28E	5	H	NA	S

Exhibit "C"

	RADIUS	API	OPERATOR	LEASE	#	TYPE	STATUS	TWN	RNG	SEC	UNIT	TVD	LEASE
66	3938	3001521736	APACHE CORP	EMPIRE ABO UNIT	271A	O	P	18S	28E	5	2	6350	S
67	3988	3001510107	ALAMO PERMIAN RESOURCES, LLC	STATE FX	1	O	A	18S	28E	6	F	NA	S
68	4004	3001502598	TEXACO	LEVERS ST	6	O	P	18S	28E	5	P	NA	S
69	4033	3001522489	APACHE CORP	EMPIRE ABO UNIT	282I	O	P	18S	28E	5	1	6370	S
70	4051	3001520043	LIME ROCK RESOURCES A, LP	NORTHWEST ARTESIA UNIT	12	O	T	17S	28E	32	M	1998	S
71	4054	3001502656	SANDLOTT ENERGY	LEVERS A STATE	1	O	A	18S	28E	8	B	NA	S
72	4055	3001501659	APACHE CORP	EMPIRE ABO UNIT	26A	O	A	17S	28E	32	N	6172	S
73	4078	3001502601	APACHE CORP	EMPIRE ABO UNIT	28D	O	P	18S	28E	5	H	6351	S
74	4082	3001530685	LIME ROCK RESOURCES A, LP	NW STATE	7	O	A	17S	28E	32	M	3220	S
75	4125	3001522009	APACHE CORP	EMPIRE ABO UNIT	272	O	A	17S	28E	32	O	6370	S
76	4149	3001520042	LIME ROCK RESOURCES A, LP	NORTHWEST ARTESIA UNIT	11	O	A	17S	28E	31	P	2012	S
77	4170	3001502610	APACHE CORP	EMPIRE ABO UNIT	22C	O	A	18S	28E	6	N	6243	S
78	4208	3001525278	ALAMO PERMIAN RESOURCES, LLC	SOLT STATE	2	O	A	18S	28E	5	P	NA	S
79	4267	3001502626	OLIVER SAIKIN	SHUFFEBURGER	1	O	P	18S	28E	6	F	NA	S
80	4345	3001501649	APACHE CORP	EMPIRE ABO UNIT	23	O	P	17S	28E	31	O	6094	S
81	4352	3001523784	ALAMO PERMIAN RESOURCES, LLC	WEST ARTESIA GRAYBURG UNIT	26	O	A	18S	28E	8	F	NA	S
82	4378	3001510834	SDX RESOURCES, INC	NORTHWEST ARTESIA UNIT	13	O	P	17S	28E	32	N	NA	S
83	4386	3001502621	APACHE CORP	EMPIRE ABO UNIT	22E	O	A	18S	28E	6	3	6033	S
84	4425	3001521395	APACHE CORP	EMPIRE ABO UNIT	211	O	A	18S	28E	6	5	6200	S
85	4426	3001502661	TEXACO	LEVERS ST	5	O	P	18S	28E	8	A	NA	S
86	4443	3001522012	APACHE CORP	EMPIRE ABO UNIT	222	O	A	18S	28E	6	F	6303	S
87	4454	3001526896	SANDLOTT ENERGY	LEVERS A STATE	3	O	A	18S	28E	8	B	NA	S
88	4492	3001501653	OTIS A ROBERTS	PARKER ST	1	O	P	17S	28E	31	O	NA	S
89	4507	3001530815	LIME ROCK RESOURCES A, LP	NW STATE	8	I	A	17S	28E	32	N	3310	S
90	4551	3001527592	NAVAJO REFINING CO PIPELINE DIVISION	WDW	1	I	A	17S	28E	31	O	10200	S
91	4561	3001502594	AMERICAN PETROFINA	LEVERS ST	12	O	P	18S	28E	5	I	NA	S
92	4581	3001502648	ALAMO PERMIAN RESOURCES, LLC	WEST ARTESIA GRAYBURG UNIT	4	I	A	18S	28E	8	E	2290	S
93	4589	3001502603	AMERICAN PETROFINA	LEVERS ST	11	O	P	18S	28E	5	I	NA	S
94	4615	3001502630	ALAMO PERMIAN RESOURCES, LLC	WEST ARTESIA GRAYBURG UNIT	3	O	A	18S	28E	7	H	NA	S
95	4629	3001502597	TEXACO	LEVERS ST	4	O	P	18S	28E	5	P	NA	S
96	4662	3001502596	TEXACO	LEVERS ST	2	O	P	18S	28E	5	P	NA	S
97	4703	3001501667	APACHE CORP	EMPIRE ABO UNIT	27A	O	P	17S	28E	32	O	NA	S
98	4725	3001523548	APACHE CORP	EMPIRE ABO UNIT	211A	O	A	18S	28E	6	6	6311	S
99	4734	3001501644	APACHE CORP	EMPIRE ABO UNIT	24A	O	P	17S	28E	31	I	6106	S
100	4737	3001501662	APACHE CORP	EMPIRE ABO UNIT	25A	O	A	17S	28E	32	L	6123	S

Exhibit "C"

RADIUS	API	OPERATOR	LEASE	#	TYPE	STATUS	TWN	RNG	SEC	UNIT	TV/D	LEASE	
101	4737	3001502604	APACHE CORP	EMPIRE ABO UNIT	28E	O	P	18S	28E	5	1	NA	S
102	4753	3001529231	MOREXCO, INC	TEJON STATE	1	O	N	18S	28E	7	G	NA	F
103	4797	3001521540	APACHE CORP	EMPIRE ABO UNIT	271	O	P	17S	28E	32	O	6255	S
104	4797	3001502647	ALAMO PERMIAN RESOURCES, LLC	WEST ARTESIA GRAYBURG UNIT	5	O	A	18S	28E	8	F	NA	S
105	4809	3001525391	ALAMO PERMIAN RESOURCES, LLC	SOLT STATE	4	O	A	18S	28E	5	P	NA	S
106	4815	3001536554	LIME ROCK RESOURCES A, LP	NW STATE	29	O	LOC	17S	28E	32	L	3450	S
107	4872	3001536989	LIME ROCK RESOURCES A, LP	NW STATE	30	O	LOC	17S	28E	32	K	3405	S
108	4898	3001501648	APACHE CORP	EMPIRE ABO UNIT	21A	O	P	17S	28E	31	3	5971	S
109	4906	3001502627	RUTH OIL CO, LLC	STATE M-AI	2	O	A	18S	28E	6	7	NA	S
110	4935	3001524785	MOREXCO, INC	AMIN STATE	1	O	P	18S	28E	8	A	2521	S
111	4985	3001522011	APACHE CORP	EMPIRE ABO UNIT	281A	O	A	18S	28E	5	1	6362	S
112	4997	3001502599	WALTER SOLT	STATE	1	O	P	18S	28E	5	A	NA	S
113	4999	3001502629	BEDINGFIELD JE	HUMBLE	1	O	P	18S	28E	7	G	NA	S
114	5022	3001502657	OHIO OIL CO	NEW STATE STATE 2834	2	O	P	18S	28E	8	G	NA	S
115	5026	3001502595	TEXACO	LEVERS ST	1	O	P	18S	28E	5	P	NA	S
116	5056	3001502585	AMERICAN PETROFINA	SOLT WELCH ST	2	O	P	18S	28E	4	L	NA	S
117	5056	3001502622	APACHE CORP	EMPIRE ABO UNIT	21D	O	A	18S	28E	6	6	6194	S
118	5087	3001525997	BILL L MILLER	LAUREL STATE	1	O	A	18S	28E	7	C	NA	S
119	5087	3001525675	BILL L MILLER	LAUREL STATE	2	O	A	18S	28E	7	2	1690	S
120	5091	3001502584	AMERICAN PETROFINA	WELCH-STATE	5	O	P	18S	28E	4	L	NA	S
121	5097	3001501661	APACHE CORP	EMPIRE ABO UNIT	26B	O	A	17S	28E	32	K	6083	S
122	5107	3001531088	COG OPERATING, LLC	LP STATE	4	O	N	18S	28E	6	7	NA	S
123	5114	3001510833	LIME ROCK RESOURCES A, LP	NORTHWEST ARTESIA UNIT	10	O	A	17S	28E	31	I	2000	S
124	5118	3001501665	LIME ROCK RESOURCES A, LP	NORTHWEST ARTESIA UNIT	14	O	A	17S	28E	32	O	2099	S
125	5128	3001502660	TEXACO	LEVERS ST	3	O	P	18S	28E	8	A	NA	S
126	5134	3001501646	APACHE CORP	EMPIRE ABO UNIT	22A	O	P	17S	28E	31	N	6050	S
127	5137	3001510118	ALAMO PERMIAN RESOURCES, LLC	STATE FV	1	O	A	17S	28E	31	N	NA	S
128	5145	3001502619	APACHE CORP	EMPIRE ABO UNIT	21C	O	A	18S	28E	6	5	6202	S
129	5148	3001526943	MEWBOURNE OIL CO	CHALK BLUFF 6 STATE	1	G	A	18S	28E	6	7	10200	S
130	5157	3001537692	LIME ROCK RESOURCES A, LP	KERSEY STATE	4	O	LOC	17S	28E	32	P	5097	S
131	5163	3001502571	AMERICAN PETROFINA	LEVERS ST	3	O	P	18S	28E	4	M	NA	S
132	5206	3001523639	ALAMO PERMIAN RESOURCES, LLC	WEST ARTESIA GRAYBURG UNIT	22	O	A	18S	28E	8	L	2551	S
133	5219	3001501650	APACHE CORP	EMPIRE ABO UNIT	23A	O	P	17S	28E	31	J	NA	S
134	5220	3001502636	ALAMO PERMIAN RESOURCES, LLC	WEST ARTESIA GRAYBURG UNIT	13	I	A	18S	28E	7	I	2252	S
135	5232	3001523648	MARBOB ENERGY CORP	W ARTESIA GRBG UT TR	23	O	P	18S	28E	8	L	NA	S
136	5270	3001530781	LIME ROCK RESOURCES A, LP	NW STATE	5	I	A	17S	28E	32	K	3190	S
137	5274	3001502609	AMERICAN PETROFINA	SOLT STATE	2	O	P	18S	28E	5	A	NA	S

Exhibit "C"

**Walter Solt, L.L.C.
Walter Solt State # 1
API 30-015-25522
2240 FSL X 400 FWL
Unit Letter "L", Section 5, T18S, R28E
Eddy County, New Mexico**

Exhibit "C"


**28 wells were identified in the 0.5 mile area of review
2 wells in the AOR penetrate the proposed disposal interval**

**ConocoPhillips
Illinois Camp A Com # 1
API # 30-015-24485
Unit Letter E, Section 5, T18S, R28E
Currently producing from the Empire Penn (Gas) pool**

**Apache Corporation
Slider 6 State #1
API # 30-015-34028
Unit Letter G, Section 6, T18S, R28E
Well is plugged and abandoned**

See well diagrams

Apache Corporation
 Slider 6 State # 1
 API # 30-015-34028
 Unit Letter "G", Sec 6, T18S, R28E
 Eddy County, NM
 SL 2285 x1366 FEL BHL 1686 FNL x 1533 FEL

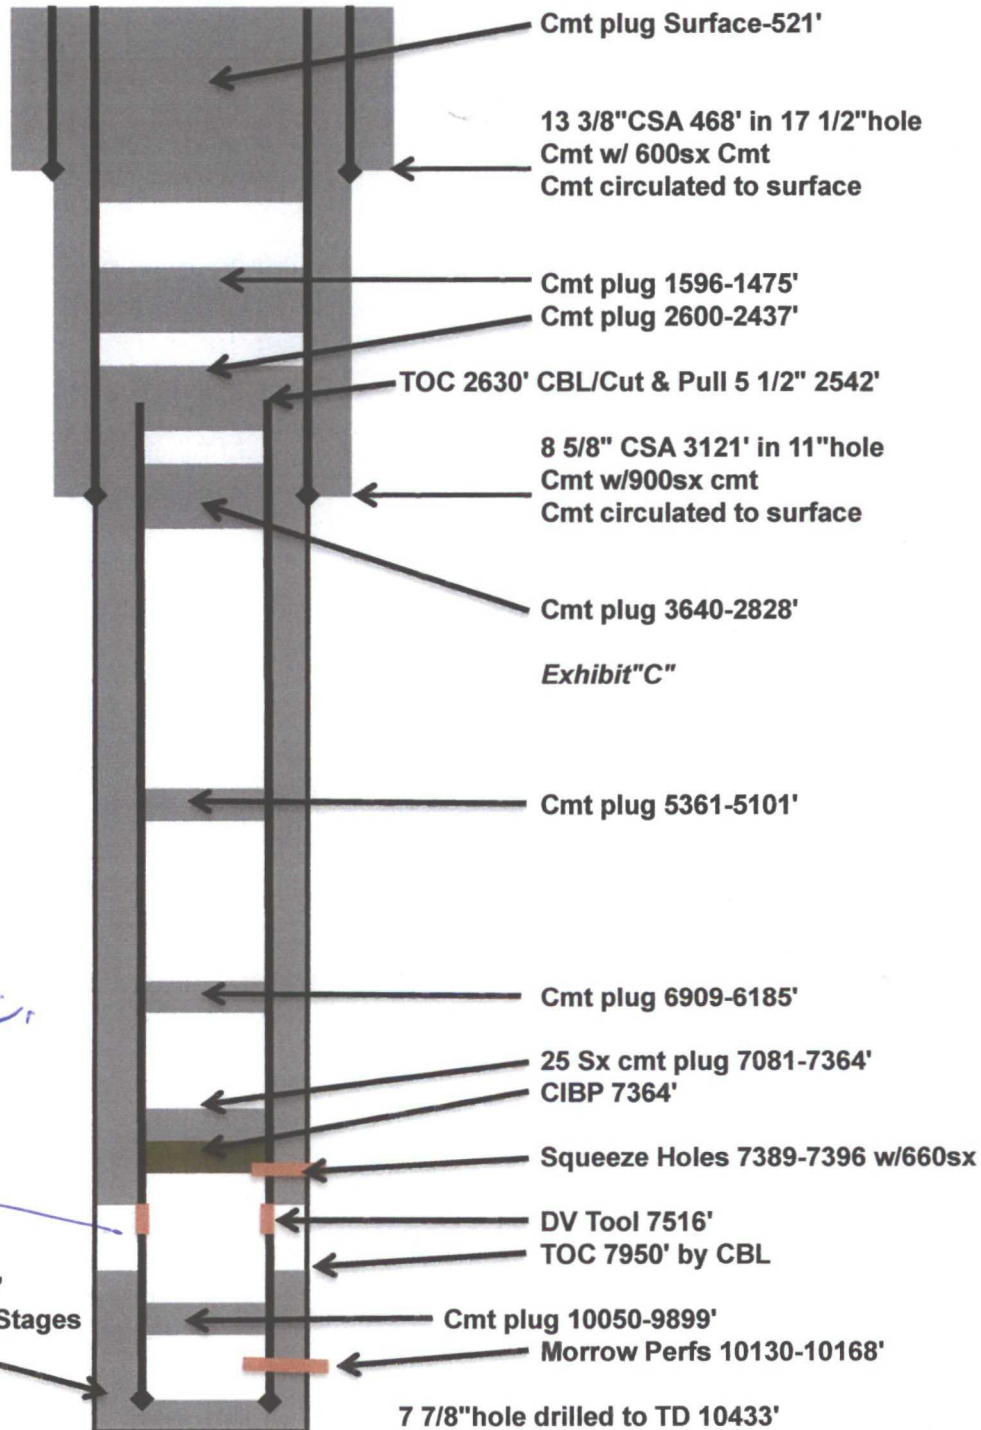

Abo 5354
 Wolfcamp 6946
 Cisco 8147

Open Lower WC

5 1/2" CSA 10433'
 Cmt w/ 1200sx/2 Stages

BEP

Drawing not to Scale

www.pwllc.net


Illinois Camp A Com # 1

API 30-015-24485

1980 FNL X 990 FWL

Unit Letter E, Section 5, T18S, R28E

Eddy County, New Mexico

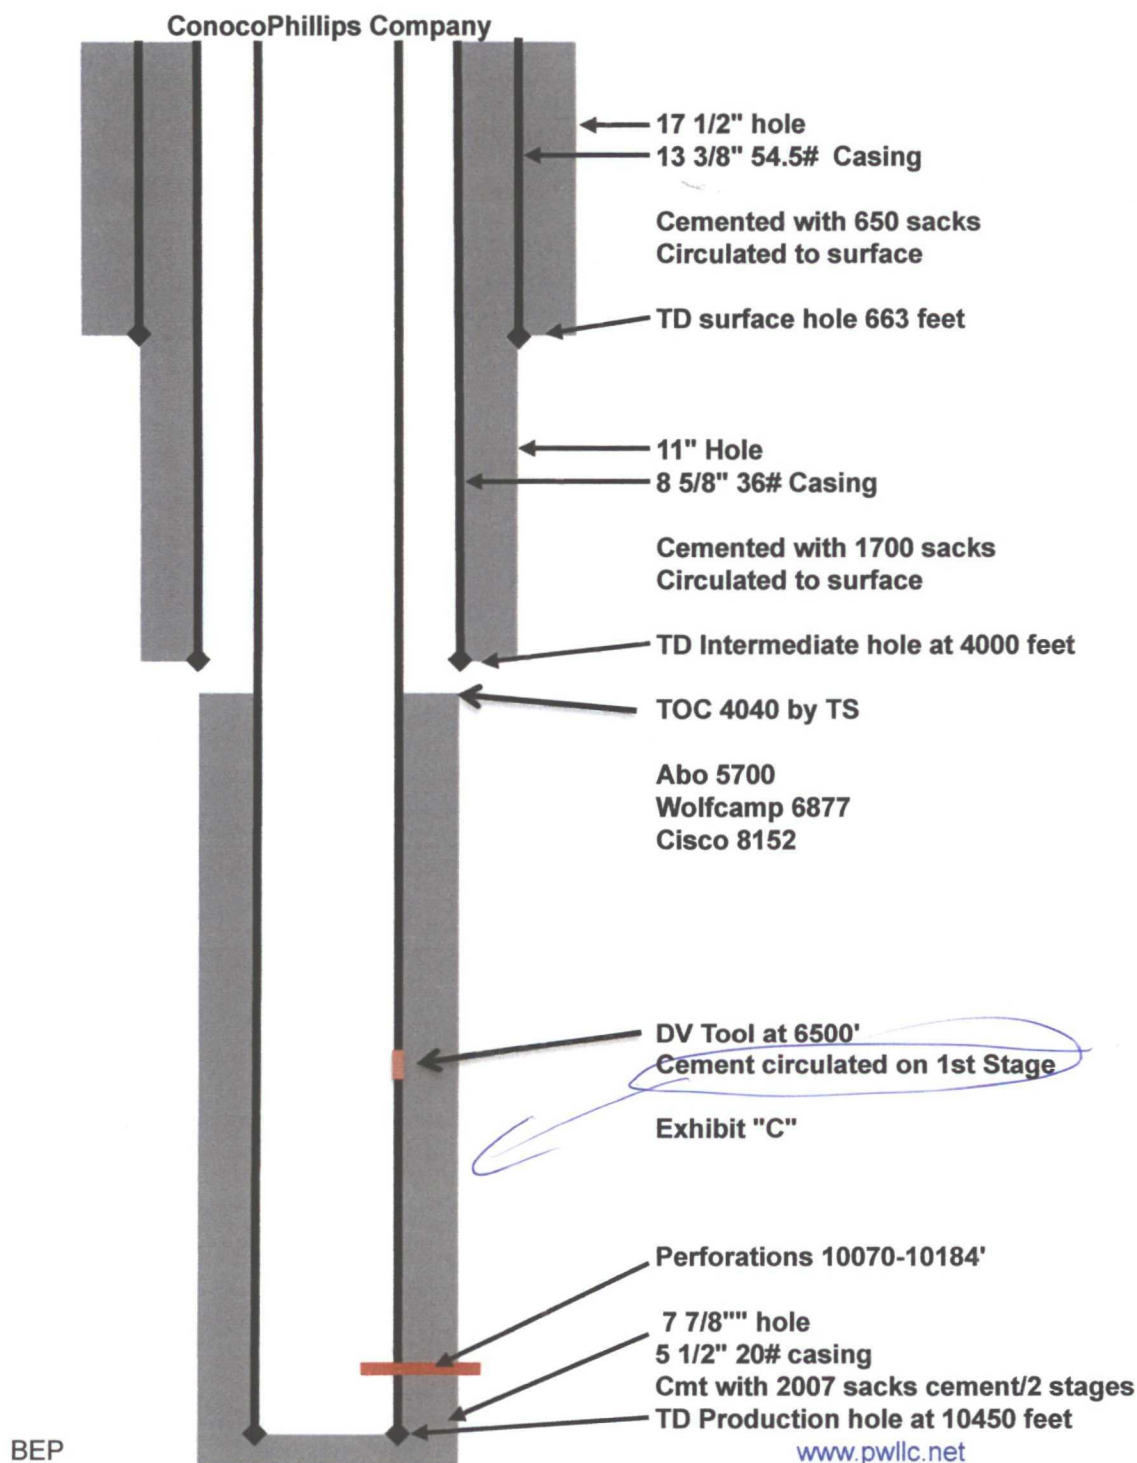

Drawing not to Scale

Walter Solt, L.L.C.
Walter Solt State # 1
API 30-015-25522
Unit Letter "L", Section 5, T18S, R28E
Eddy County, New Mexico
Possible pools disposing in Solt disposal

Pool	Section	Township	Range	TDS	Chlorides
EMPIRE;ABO	27	17S	28E	224062	135900
ARTESIA;QUEEN-GRAYBURG-SAN ANDRES	28	17S	28E	237482	147300
ARTESIA; GLORIETA-YESO	33	17S	28E	206471	137940
EMPIRE; MORROW, SOUTH	31	17S	29E	35148	19800
EMPIRE; GLORIETA-YESO	19	17S	29E	213384	142829
CROW FLATS;MORROW	3	17S	27E	44318	27242
LOGAN DRAW;MORROW	11	17S	27E	8567	4604
RED LAKE;QUEEN-GRAYBURG-SA	3	18S	37E	217737	146435

Data obtained from
<http://octane.nmt.edu>

Exhibit"D"

Wolfcamp produced water analysis

General Information About: Sample 3575

INCA FEDERAL012

API	3002531756	Sample Number	
Unit/Section/ Township/Range	E / 17 / 18 S / 32 E	Field	YOUNG NORTH
County	Lea	Formation	WOLF
State	NM	Depth	
Lat/Long	32.74837 / -103.79584	Sample Source	
TDS (mg/L)	187007	Water Type	
Sample Date(MM/DD/YYYY Y)	7/22/1999	Analysis Date(MM/DD/YYYY Y)	8/2/1999
Remarks/Descripti on			
Cation Information (mg/L)		Anion Information (mg/L)	
Potassium (K)	1509.31	Sulfate (SO)	970.272
Sodium (Na)	66744.4	Chloride (Cl)	127936
Calcium (Ca)	10171	Carbonate (CO ₃)	0
Magnesium (Mg)	2103.38	Bicarbonate (HCO ₃)	175.188
Barium (Ba)	0.5615	Hydroxide (OH)	
Manganese (Mn)		Hydrogen Sulfide (H ₂ S)	
Strontium (Sr)	389.681	Carbon Dioxide (CO ₂)	
Iron (Fe)	10.107	Oxygen (O)	

Data obtained from <http://octane.nmt.edu>

Exhibit"E"

**Fresh Water analysis
Section 4, T18S, R28E**

General Information About: Sample 8882

Section/ Township/Range	04 / 18 S / 28 E	Lat/Long	32.7763 / -104.1816
Elevation	3640	Depth	145
Date Collected	9/19/1990	Chlorides	76
Collector / Point of Collection	SEO / DP	Use	Domestic
Formation	OAL	TDS	0

**Fresh Water Analysis
Section 7, T18S, R28E**

General Information About: Sample 27744

Section/ Township/Range	07 / 18 S / 28 E	Lat/Long	32.7618 / -104.2159
Elevation	3549	Depth	140
Date Collected	3/9/1994	Chlorides	208
Collector / Point of Collection	SEO / DP	Use	Stock
Formation	RSLR	TDS	0

Data obtained from <http://octance.nmt.edu>

Exhibit"F"

LEGAL NOTICE

Walter Solt, L.L.C., P.O. Box 70, Loco Hills, New Mexico 88255 has filed form C-108(Application for Authorization to Inject) with the New Mexico Oil Conservation Division seeking administrative approval for the reinstatement of NMOCD order (SWD-318) for the return to service of the Walter Solt State # 1, API # 30-015-25522, 2240 FSL X 400 FWL, Unit letter"L", Section 5, T18S, R28E, Eddy County, New Mexico as a commercial salt water disposal well. The disposal interval would be the Wolfcamp formation through perforations 7518'-7812' feet. Disposal fluid would be produced water trucked in from numerous producing formations in southeastern New Mexico. Anticipated disposal rate of 3000 BWPD with a maximum disposal rate of 7500 BWPD. Anticipated disposal pressure 0 psi with a maximum disposal pressure of 1504 psi.

Well is approximately 12.4 miles east of Artesia, New Mexico.

All interested parties opposing the aforementioned must file objections with the New Mexico Oil Conservation Division, 1220 South St. Francis Drive, Santa Fe, New Mexico 87505 with in 15 days. Additional information can be obtained by contacting Billy Prichard 432-934-7680

Published in the Artesia Daily Press, Artesia, N.M., March 9, 2012. Legal No 22058.

Exhibit"G"

Will,

C108.

Please find enclosed the affidavit of publication for Walter Solt State #1

RECEIVED OCD

2012 MAR 19 A 10:36

Thanks



Billy(Bill)E.Prichard
432-934-7680
email; billy@pwllc.net

C108

1000 - 2012 MAR 19 A 10:36 - 1000 - 2012 MAR 19 A 10:36

Affidavit of Publication

NO. 22058

STATE OF NEW MEXICO

County of Eddy:

Danny Scott

being duly sworn, says that he is the

Publisher

of the Artesia Daily Press, a daily newspaper of general circulation, published in English at Artesia, said county and state, and that the hereto attached

Legal Notice

was published in a regular and entire issue of the said Artesia Daily Press, a daily newspaper duly qualified for that purpose within the meaning of Chapter 167 of the 1937 Session Laws of the state of New Mexico for

1 Consecutive weeks/days on the same day as follows:

First Publication March 9, 2012

Second Publication

Third Publication

Fourth Publication

Fifth Publication

Subscribed and sworn to before me this

9th day of March 2012



OFFICIAL SEAL
Latisha Romine
NOTARY PUBLIC-STATE OF NEW MEXICO

My commission expires: 5/12/2015

Latisha Romine
Latisha Romine

Notary Public, Eddy County, New Mexico

Copy of Publication:

LEGAL NOTICE

Walter Solt, L.L.C., P.O. Box 70, Loco Hills, New Mexico 88255 has filed form C-108 (Application for Authorization to Inject) with the New Mexico Oil Conservation Division seeking administrative approval for the reinstatement of NMOCD order (SWD-318) for the return to service of the Walter Solt State # 1, API # 30-015-25522, 2240 FSL X 400 FWL, Unit letter "L", Section 5, T18S, R28E, Eddy County, New Mexico as a commercial salt water disposal well. The disposal interval would be the Wolfcamp formation through perforations 7518'-7812' feet. Disposal fluid would be produced water trucked in from numerous producing formations in southeastern New Mexico. Anticipated disposal rate of 3000 BWPD with a maximum disposal rate of 7500 BWPD. Anticipated disposal pressure 0 psi with a maximum disposal pressure of 1504 psi. Well is approximately 12.4 miles east of Artesia, New Mexico.

All interested parties opposing the aforementioned must file objections with the New Mexico Oil Conservation Division, 1220 South St. Francis Drive, Santa Fe, New Mexico 87505 within 15 days. Additional information can be obtained by contacting Billy Prichard 432-934-7680

Published in the Artesia Daily Press, Artesia, N.M., March 9, 2012. Legal No 22058.

Walter Solt, L.L.C.
Walter Solt State # 1
API 30-015-25522
2240 FSL X 400 FWL
Unit Letter "L", Section 5, T18S, R28E
Eddy County, New Mexico

Notified Parties

Surface and Mineral Owner
State of New Mexico
New Mexico State Land Office
PO Box 1148
Santa Fe, NM 87504-1148

Lot 3 , Section 5, T18S, R28E
ZPZ Delaware I, L.L.C.
2000 Post Oak Blvd Suite 100
Houston, TX 77506

Lot 4, Section 5, T18S, R28E
BP America Production Company & Burlington Resources
PO Box 3092
Houston, TX 77001

Unit Letter "E", Section 5, T18S, R28E
ConocoPhillips Company
PATSY L. CLUGSTON
3401 E. 30TH STREET
FARMINGTON, NM 87402

Unit Letter "F", Section 5, T18S, R28E
Chaparral Energy, L.L.C.
701 CEDAR LAKE BLVD.
OKLAHOMA CITY, OK 73114

Unit Letter "G", Section 5, T18S, R28E
Marathon Oil Company
MICHELL GILLESPIE
PO BOX 2069
HOUSTON, TX U.S.A. 77252-2069

Unit Letter "J", Section 5, T18S, R28E
Marathon Oil Company
MICHELL GILLESPIE
PO BOX 2069
HOUSTON, TX U.S.A. 77252-2069

**Walter Solt, L.L.C.
Walter Solt State # 1
API 30-015-25522
2240 FSL X 400 FWL
Unit Letter "L", Section 5, T18S, R28E
Eddy County, New Mexico**

Notified Parties

**Unit Letter "K", Section 5, T18S, R28E
Marathon Oil Company
MICHELL GILLESPIE
PO BOX 2069
HOUSTON, TX U.S.A. 77252-2069**

**Unit Letter "L", Section 5, T18S, R28E
Chase Oil Corporation
P. O. BOX 1767
ARTESIA, NM 88211-1767**

**Unit Letter "M", Section 5, T18S, R28E
Marathon Oil Company
MICHELL GILLESPIE
PO BOX 2069
HOUSTON, TX U.S.A. 77252-2069**

**Unit Letter "N", Section 5, T18S, R28E
Marathon Oil Company
MICHELL GILLESPIE
PO BOX 2069
HOUSTON, TX U.S.A. 77252-2069**

**Unit Letter "O", Section 5, T18S, R28E
Chase Oil Corporation
P. O. BOX 1767
ARTESIA, NM 88211-1767**

**Unit Letter "C", Section 8, T18S, R28E
EOG Resources, Inc
Stan Wagner
P.O. Box 2267
Midland, TX 79702**

**Unit Letter "D", Section 8, T18S, R28E
Chisos LTD, and Pure Energy Group
670 DONA ANA ROAD, SW
DEMING, NM 88030**

Walter Solt, L.L.C.
Walter Solt State # 1
API 30-015-25522
2240 FSL X 400 FWL
Unit Letter "L", Section 5, T18S, R28E
Eddy County, New Mexico

Notified Parties

Unit Letter "A", Section 7, T18S, R28E
Anadarko Petroleum Corporation
DEBBIE NEWCOMB
PO BOX 2497
MIDLAND, TX 79702

Lot 1, Section 6, T18S, R28E
Khody Land & Minerals Company
3817 NW EXPRESSWAY, SUITE 950
OKLAHOMA CITY, OK 73112

Lot 2, Section 6, T18S, R28E
VILAS P SHELDON TRUST
C/O GARY ALLEN LEE, TRUSTEE
P. O. BOX 1872
KINGSLAND, TX 78639

Unit Letter "G", Section 6, T18S, R28E
Khody Land & Minerals Company
3817 NW EXPRESSWAY, SUITE 950
OKLAHOMA CITY, OK 73112

Unit Letter "H", Section 6, T18S, R28E
Khody Land & Minerals Company
3817 NW EXPRESSWAY, SUITE 950
OKLAHOMA CITY, OK 73112

Unit Letter "I", Section 6, T18S, R28E
Khody Land & Minerals Company
3817 NW EXPRESSWAY, SUITE 950
OKLAHOMA CITY, OK 73112

**Walter Solt, L.L.C.
Walter Solt State # 1
API 30-015-25522
2240 FSL X 400 FWL
Unit Letter "L", Section 5, T18S, R28E
Eddy County, New Mexico**

Notified Parties

**Unit Letter "J", Section 6, T18S, R28E
Anadarko Petroleum Corporation
DEBBIE NEWCOMB
PO BOX 2497
MIDLAND, TX 79702**

**Unit Letter "O", Section 6, T18S, R28E
ZPZ Delaware I, L.L.C.
2000 Post Oak Blvd Suite 100
Houston, TX 77506**

**Unit Letter "P", Section 6, T18S, R28E
Anadarko Petroleum Corporation
DEBBIE NEWCOMB
PO BOX 2497
MIDLAND, TX 79702**

**Apache Corporation
303 Veterans Airpark Lane Suite 3000
Midland, TX 79705**

**Alamo Permian Resources, L.L.C.
415 W. Wall Street Suite 500
Midland, TX 79701**

**Cameron Oil and Gas, Inc
PO Box 1456
Roswell, NM 88202-1456**

**ConocoPhillips Company
3401 E 30th Street
Farmington, NM 87504**

**COG Operating, L.L.C.
550 W. Texas Suite 1300
Midland, TX 79701**

Per the rules and regulations of the New Mexico Oil Conservation Division


Enclosed is a copy of NMOCD form C108

Legal Notice

Walter Solt, L.L.C., P.O. Box 70, Loco Hills, New Mexico 88255 has filed form C-108(Application for Authorization to Inject) with the New Mexico Oil Conservation Division seeking administrative approval for the reinstatement of NMOCD order (SWD-318) for the return to service of the Walter Solt State # 1, API # 30-015-25522, 2240 FSL X 400 FWL, Unit letter "L", Section 5, T18S, R28E, Eddy County, New Mexico as a commercial salt water disposal well. The disposal interval would be the Wolfcamp formation through perforations 7518'-7812' feet. Disposal fluid would be produced water trucked in from numerous producing formations in southeastern New Mexico. Anticipated disposal rate of 3000 BWPD with a maximum disposal rate of 7500 BWPD. Anticipated disposal pressure 0 psi with a maximum disposal pressure of 1504 psi. Well is approximately 12.4 miles east of Artesia, New Mexico.

All interested parties opposing the aforementioned must file objections with the New Mexico Oil Conservation Division, 1220 South St. Francis Drive, Santa Fe, New Mexico 87505 within 15 days. Additional information can be obtained by contacting Billy Prichard 432-934-7680

Sincerely,

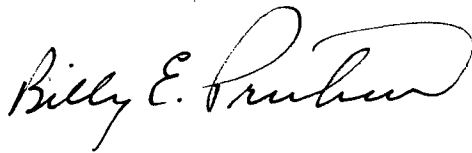

Billy(Bill)E. Prichard
Pueblo West Consulting
125 Greathouse Village
Decatur, TX 76234
432-934-7680
email: billy@pwllc.net

Will,

Please find enclosed 2 - C108 for Walter Solt, L.L.C. Legal Notice is scheduled to run on March 9th. I will send the affidavit of publication as soon I receive from the Artesia paper. I have enclosed the in-active well list for Walter Solt, LLC.

RECEIVED OCD

2012 MAR 12 A 11:27

Thanks



Billy(Bill)E.Prichard
432-934-7680
Email; billy@pwlcc.net

Inactive Well List

Total Well Count: 1 Inactive Well Count: 1**Printed On: Friday, March 09 2012**

District	API	Well	ULSTR	OCD Unit	OGRID	Operator	Lease Type	Well Type	Last Production	Formation/Notes	Status	TA Exp Date
2	30-015-25522	WALTER SOLT STATE #001	L-5 -18S-28E	L	283037	WALTER SOLT, LLC	S	S	04/2010	DENIED INT TO PERFORM RMD WORK 9/21/11		

WHERE Ogrid:283037, County:All, District:All, Township:All, Range:All, Section:All, Production(months):15, Excludes Wells Under ACOI, Excludes Wells in Approved TA Period

7010 3090 0001 9789 9487

U.S. Postal ServiceTM
CERTIFIED MAILTM RECEIPT
(Domestic Mail Only; No Insurance Coverage Provided)

For delivery information visit our website at www.usps.com

ARTESIA NM 88210
OFFICIAL USE

Postage	\$ 1.70	0634
Certified Fee	\$2.95	02
Return Receipt Fee (Endorsement Required)	\$2.35	Postmark Here
Restricted Delivery Fee (Endorsement Required)	\$0.00	
Total Postage & Fees	\$ 7.00	03/09/2012

Sent To
NMOCB
Street, Apt.
or PO Box
City, State
811 S. First St.
Artesia, NM 88210

PS Form 3800, August 2006 For Instructions

7011 0420 0002 2156 7511

U.S. Postal ServiceTM
CERTIFIED MAILTM RECEIPT
(Domestic Mail Only; No Insurance Coverage Provided)

For delivery information visit our website at www.usps.com

DEMING NM 88030
OFFICIAL USE

Postage	\$ 1.90	0634
Certified Fee	\$2.95	02
Return Receipt Fee (Endorsement Required)	\$2.35	Postmark Here
Restricted Delivery Fee (Endorsement Required)	\$0.00	
Total Postage & Fees	\$ 7.20	03/09/2012

Sent To
CHISOS LTD &
PURE ENERGY GROUP
Street, Apt.
or PO Box
City, State
670 DONA ANA ROAD SW
DEMING NM 88030

PS Form 3800, August 2006 For Instructions

7010 3090 0001 9790 5089

U.S. Postal ServiceTM
CERTIFIED MAILTM RECEIPT
(Domestic Mail Only; No Insurance Coverage Provided)

For delivery information visit our website at www.usps.com

SANTA FE NM 87404
OFFICIAL USE

Postage	\$ 1.90	0634
Certified Fee	\$2.95	02
Return Receipt Fee (Endorsement Required)	\$2.35	Postmark Here
Restricted Delivery Fee (Endorsement Required)	\$0.00	
Total Postage & Fees	\$ 7.20	03/09/2012

Sent To
NM STATE LAND OFFICE
Street, Apt.
or PO Box
City, State
PO BOX 1148
SANTA FE NM 87404-1148

PS Form 3800, August 2006 For Instructions

7010 3090 0001 9789 9470

U.S. Postal ServiceTM
CERTIFIED MAILTM RECEIPT
(Domestic Mail Only; No Insurance Coverage Provided)

For delivery information visit our website at www.usps.com

HOUSTON TX 77252
OFFICIAL USE

Postage	\$ 1.70	0634
Certified Fee	\$2.95	02
Return Receipt Fee (Endorsement Required)	\$2.35	Postmark Here
Restricted Delivery Fee (Endorsement Required)	\$0.00	
Total Postage & Fees	\$ 7.00	03/09/2012

Sent To
MARATHON OIL COMPANY
MICHELL GILLESPIE
Street, Apt.
or PO Box
City, State
PO BOX 2069
HOUSTON TX 77252-2069

PS Form 3800, August 2006 For Instructions

7010 3090 0001 9790 5003

U.S. Postal ServiceTM
CERTIFIED MAILTM RECEIPT
(Domestic Mail Only; No Insurance Coverage Provided)

For delivery information visit our website at www.usps.com

MIDLAND TX 79702
OFFICIAL USE

Postage	\$ 1.70	0634
Certified Fee	\$2.95	02
Return Receipt Fee (Endorsement Required)	\$2.35	Postmark Here
Restricted Delivery Fee (Endorsement Required)	\$0.00	
Total Postage & Fees	\$ 7.00	03/09/2012

Sent To
ANADARKO PETRO CORP
DEBBIE NEWCOMB
Street, Apt.
or PO Box
City, State
PO BOX 2497
MIDLAND TX 79702

PS Form 3800, August 2006 For Instructions

7010 3090 0001 9790 8639

U.S. Postal ServiceTM
CERTIFIED MAILTM RECEIPT
(Domestic Mail Only; No Insurance Coverage Provided)

For delivery information visit our website at www.usps.com

ARTESIA NM 88211
OFFICIAL USE

Postage	\$ 1.70	0634
Certified Fee	\$2.95	02
Return Receipt Fee (Endorsement Required)	\$2.35	Postmark Here
Restricted Delivery Fee (Endorsement Required)	\$0.00	
Total Postage & Fees	\$ 7.00	03/09/2012

Sent To
CHASE OIL CORPORATION
PO BOX 1767
Street, Apt.
or PO Box
City, State
ARTESIA NM 88211-1767

PS Form 3800, August 2006 For Instructions

7010 3090 0001 9790 8646

U.S. Postal ServiceTM
CERTIFIED MAILTM RECEIPT
(Domestic Mail Only; No Insurance Coverage Provided)

For delivery information visit our website at www.usps.com

OFFICIAL USE

Postage	\$ 1.70	0634 02 Postmark Here
Certified Fee	\$2.95	
Return Receipt Fee (Endorsement Required)	\$2.35	
Restricted Delivery Fee (Endorsement Required)	\$0.00	
Total Postage & Fees	\$7.00	

03/09/2012

Sent **EOG RESOURCES INC**
 Street or PO **STAN WAGNER**
PO BOX 2267
 City, State, ZIP+4[®] **MIDLAND TX 79702**

PS Form 3800, April 2008 (Instructions)

7010 3090 0001 9790 5126

U.S. Postal ServiceTM
CERTIFIED MAILTM RECEIPT
(Domestic Mail Only; No Insurance Coverage Provided)

For delivery information visit our website at www.usps.com

OFFICIAL USE

Postage	\$ 1.70	0634 02 Postmark Here
Certified Fee	\$2.95	
Return Receipt Fee (Endorsement Required)	\$2.35	
Restricted Delivery Fee (Endorsement Required)	\$0.00	
Total Postage & Fees	\$7.00	

03/09/2012

Sent **CHAPARRAL ENERGY LLC**
 Street or PO **701 CEDAR LAKE BLVD**
 City, State, ZIP+4[®] **OKLAHOMA CITY OK 73114**

PS Form 3800, April 2008 (Instructions)

7010 3090 0001 9790 5119

U.S. Postal ServiceTM
CERTIFIED MAILTM RECEIPT
(Domestic Mail Only; No Insurance Coverage Provided)

For delivery information visit our website at www.usps.com

OFFICIAL USE

Postage	\$ 1.70	0634 02 Postmark Here
Certified Fee	\$2.95	
Return Receipt Fee (Endorsement Required)	\$2.35	
Restricted Delivery Fee (Endorsement Required)	\$0.00	
Total Postage & Fees	\$7.00	

03/09/2012

Sent **CONOCO PHILLIPS COMPANY**
 Street or PO **PATSY L CLUGSTON**
3401 E 30TH ST
 City, State, ZIP+4[®] **FARMINGTON NM 87402**

PS Form 3800, April 2008 (Instructions)

7010 3090 0001 9790 5102

U.S. Postal ServiceTM
CERTIFIED MAILTM RECEIPT
(Domestic Mail Only; No Insurance Coverage Provided)

For delivery information visit our website at www.usps.com

OFFICIAL USE

Postage	\$ 1.70	0634 02 Postmark Here
Certified Fee	\$2.95	
Return Receipt Fee (Endorsement Required)	\$2.35	
Restricted Delivery Fee (Endorsement Required)	\$0.00	
Total Postage & Fees	\$7.00	

03/09/2012

Sent **BP AMERICA PRO CO & BURLINGTON RESOURCES**
 Street or PO **PO BOX 3092**
 City, State, ZIP+4[®] **HOUSTON TX 77001**

PS Form 3800, April 2008 (Instructions)

7010 3090 0001 9790 5096

U.S. Postal ServiceTM
CERTIFIED MAILTM RECEIPT
(Domestic Mail Only; No Insurance Coverage Provided)

For delivery information visit our website at www.usps.com

OFFICIAL USE

Postage	\$ 1.70	0634 02 Postmark Here
Certified Fee	\$2.95	
Return Receipt Fee (Endorsement Required)	\$2.35	
Restricted Delivery Fee (Endorsement Required)	\$0.00	
Total Postage & Fees	\$7.00	

03/09/2012

Sent **ZIPZ DELAWARE 1 LLC**
 Street or PO **2000 POST OAK BLVD**
STE 100
 City, State, ZIP+4[®] **HOUSTON TX 77506**

PS Form 3800, April 2008 (Instructions)

7010 3090 0001 9790 5072

U.S. Postal ServiceTM
CERTIFIED MAILTM RECEIPT
(Domestic Mail Only; No Insurance Coverage Provided)

For delivery information visit our website at www.usps.com

OFFICIAL USE

Postage	\$ 1.70	0634 02 Postmark Here
Certified Fee	\$2.95	
Return Receipt Fee (Endorsement Required)	\$2.35	
Restricted Delivery Fee (Endorsement Required)	\$0.00	
Total Postage & Fees	\$7.00	

03/09/2012

Sent **KHODY LAND & MINERALS CO**
 Street or PO **3817 NW EXPRESSWAY STE 950**
 City, State, ZIP+4[®] **OKLAHOMA CITY OK 73112**

PS Form 3800, April 2008 (Instructions)

7010 3090 0001 9790 5065

U.S. Postal ServiceTM
CERTIFIED MAILTM RECEIPT
 (Domestic Mail Only; No Insurance Coverage Provided)

For delivery information visit our website at www.usps.com

KINGSLAND TX 78639

OFFICIAL USE

Postage	\$ \$1.70	0634
Certified Fee	\$2.95	02
Return Receipt Fee (Endorsement Required)	\$2.35	Postmark Here
Restricted Delivery Fee (Endorsement Required)	\$0.00	
Total Postage & Fees	\$ \$7.00	03/09/2012

TO: VILAS P SHELTON TRUST
 C/O GARY ALLEN LEE TRUSTEE
 PO BOX 1872
 KINGSLAND TX 78639

PS Form 3800, August 2006 See Reverse for Instructions

7010 3090 0001 9790 5034

U.S. Postal ServiceTM
CERTIFIED MAILTM RECEIPT
 (Domestic Mail Only; No Insurance Coverage Provided)

For delivery information visit our website at www.usps.com

ROSWELL NM 88202

OFFICIAL USE

Postage	\$ \$1.70	0634
Certified Fee	\$2.95	02
Return Receipt Fee (Endorsement Required)	\$2.35	Postmark Here
Restricted Delivery Fee (Endorsement Required)	\$0.00	
Total Postage & Fees	\$ \$7.00	03/09/2012

TO: CAMERON OIL & GAS INC
 PO BOX 1456
 ROSWELL NM 88202-1456

PS Form 3800, August 2006 See Reverse for Instructions

7010 3090 0001 9790 7539

U.S. Postal ServiceTM
CERTIFIED MAILTM RECEIPT
 (Domestic Mail Only; No Insurance Coverage Provided)

For delivery information visit our website at www.usps.com

MIDLAND TX 79701

OFFICIAL USE

Postage	\$ \$1.70	0634
Certified Fee	\$2.95	02
Return Receipt Fee (Endorsement Required)	\$2.35	Postmark Here
Restricted Delivery Fee (Endorsement Required)	\$0.00	
Total Postage & Fees	\$ \$7.00	03/09/2012

TO: COG OPERATING LLC
 550 W TEXAS STE 1300
 MIDLAND TX 79701

PS Form 3800, August 2006

See Reverse for Instructions

7010 3090 0001 9790 5041

U.S. Postal ServiceTM
CERTIFIED MAILTM RECEIPT
 (Domestic Mail Only; No Insurance Coverage Provided)

For delivery information visit our website at www.usps.com

MIDLAND TX 79701

OFFICIAL USE

Postage	\$ \$1.70	0634
Certified Fee	\$2.95	02
Return Receipt Fee (Endorsement Required)	\$2.35	Postmark Here
Restricted Delivery Fee (Endorsement Required)	\$0.00	
Total Postage & Fees	\$ \$7.00	03/09/2012

TO: ALAMO PERMIAN RES LLC
 415 W WALL ST STE 500
 MIDLAND TX 79701

PS Form 3800, August 2006 See Reverse for Instructions

7010 3090 0001 9790 7526

U.S. Postal ServiceTM
CERTIFIED MAILTM RECEIPT
 (Domestic Mail Only; No Insurance Coverage Provided)

For delivery information visit our website at www.usps.com

SANDISFIELD MA 01850

OFFICIAL USE

Postage	\$ \$1.70	0634
Certified Fee	\$2.95	02
Return Receipt Fee (Endorsement Required)	\$2.35	Postmark Here
Restricted Delivery Fee (Endorsement Required)	\$0.00	
Total Postage & Fees	\$ \$7.00	03/09/2012

TO: CONOCO PHILLIPS CO
 3401 E 30TH ST
 FARMINGTON MN 87504

PS Form 3800, August 2006 See Reverse for Instructions

7010 3090 0001 9790 5058

U.S. Postal ServiceTM
CERTIFIED MAILTM RECEIPT
 (Domestic Mail Only; No Insurance Coverage Provided)

For delivery information visit our website at www.usps.com

MIDLAND TX 79705

OFFICIAL USE

Postage	\$ \$1.70	0634
Certified Fee	\$2.95	02
Return Receipt Fee (Endorsement Required)	\$2.35	Postmark Here
Restricted Delivery Fee (Endorsement Required)	\$0.00	
Total Postage & Fees	\$ \$7.00	03/09/2012

TO: APACHE CORPORATION
 303 VETERANS AIRPARK LANE
 STE 3000
 MIDLAND TX 79705

PS Form 3800, August 2006 See Reverse for Instructions

Walter Solt LLC
P.O. Box 70
Loco Hills, NM 88255


Oil Conservation Division
1220 South St. Francis Drive
Santa Fe, NM 87505

March 26, 2012

Dear Sirs:

Here are copies of the certified mail receipts that show the notified parties received a copy of the C-108 for the WALTER SOLT, LLC, Walter Solt State #1, API 30-015-2552, 240 FLS X 400 FWL, Unit Letter "L", Section 5, T18S, R28E, Eddy County, New Mexico.

Sincerely,

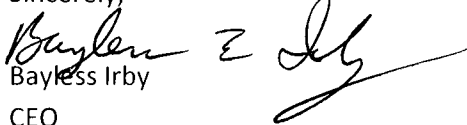
Bayless Irby

CEO

c/o Billy Prichard

SENDER: COMPLETE THIS SECTION

- Complete items 1, 2, and 3. Also complete item 4 if Restricted Delivery is desired.
- Print your name and address on the reverse so that we can return the card to you.
- Attach this card to the back of the mailpiece, or on the front if space permits.

1. Article Addressed to:

ALAMO PERMIAN RES LLC
415 W WALL ST STE 500
MIDLAND TX 79701

2. Article Number

(Transfer from service label)

7010 3090 0001 9790 5041

PS Form 3811, February 2004

Domestic Return Receipt

102595-02-M-1540

COMPLETE THIS SECTION ON DELIVERY

A. Signature

X

☐ Agent☐ Addressee

B. Received by (Printed Name)

C. Manning

C. Date of Delivery

3-12-12

D. Is delivery address different from item 1?

☐ Yes

If YES, enter delivery address below:

☐ No

3. Service Type

☐ Certified Mail☐ Express Mail☐ Registered☐ Return Receipt for Merchandise☐ Insured Mail☐ C.O.D.

4. Restricted Delivery? (Extra Fee)

☐ Yes

RECEIVED OGD

2012 MAR 27 A 9:20

SENDER: COMPLETE THIS SECTION

- Complete items 1, 2, and 3. Also complete item 4 if Restricted Delivery is desired.
- Print your name and address on the reverse so that we can return the card to you.
- Attach this card to the back of the mailpiece, or on the front if space permits.

1. Article Addressed to:

Anadarko Corp.
1201 Lake Robbins Drive
The Woodlands TX
77380

2. Article Number

(Transfer from service label)

7004 0750 0002 5384 8537

PS Form 3811, February 2004

Domestic Return Receipt

102595-02-M-1540

COMPLETE THIS SECTION ON DELIVERY

A. Signature

X

☐ Agent☐ Addressee

B. Received by (Printed Name)

R. Achille

C. Date of Delivery

D. Is delivery address different from item 1?

☐ Yes

If YES, enter delivery address below:

☐ No

3. Service Type

☒ Certified Mail☐ Express Mail☐ Registered☒ Return Receipt for Merchandise☐ Insured Mail☐ C.O.D.

4. Restricted Delivery? (Extra Fee)

☐ Yes

SENDER: COMPLETE THIS SECTION

- Complete items 1, 2, and 3. Also complete item 4 if Restricted Delivery is desired.
- Print your name and address on the reverse so that we can return the card to you.
- Attach this card to the back of the mailpiece, or on the front if space permits.

1. Article Addressed to:

APACHE CORPORATION
303 VETERANS AIRPARK LANE
STE 3000
MIDLAND TX 79705

2. Article Number

(Transfer from service label)

7010 3090 0001 9790 5058

PS Form 3811, February 2004

Domestic Return Receipt

102595-02-M-1540

COMPLETE THIS SECTION ON DELIVERY

A. Signature

X

☐ Agent☐ Addressee

B. Received by (Printed Name)

Jonie Dalager

C. Date of Delivery

3/12/12

D. Is delivery address different from item 1?

☐ Yes

If YES, enter delivery address below:

☐ No

3. Service Type

☐ Certified Mail☐ Express Mail☐ Registered☐ Return Receipt for Merchandise☐ Insured Mail☐ C.O.D.

4. Restricted Delivery? (Extra Fee)

☐ Yes

SENDER: COMPLETE THIS SECTION

- Complete items 1, 2, and 3. Also complete item 4 if Restricted Delivery is desired.
- Print your name and address on the reverse so that we can return the card to you.
- Attach this card to the back of the mailpiece, or on the front if space permits.

1. Article Addressed to:

BP AMERICA PRO CO &
BURLINGTON RESOURCES
PO BOX 3092
HOUSTON TX 77001

2. Article Number

(Transfer from service label)

7010 3090 0001 9790 5102

PS Form 3811, February 2004

Domestic Return Receipt

102595-02-M-1540

COMPLETE THIS SECTION ON DELIVERY

A. Signature

X

☐ Agent☐ Addressee

B. Received by (Printed Name)

C. Date of Delivery

D. Is delivery address different from item 1?

☐ Yes

If YES, enter delivery address below:

☐ No

3. Service Type

☐ Certified Mail☐ Express Mail☐ Registered☐ Return Receipt for Merchandise☐ Insured Mail☐ C.O.D.

4. Restricted Delivery? (Extra Fee)

☐ Yes

SENDER: COMPLETE THIS SECTION

- Complete items 1, 2, and 3. Also complete item 4 if Restricted Delivery is desired.
- Print your name and address on the reverse so that we can return the card to you.
- Attach this card to the back of the mailpiece, or on the front if space permits.

1. Article Addressed to:

CAMERON OIL & GAS INC
PO BOX 1456
ROSWELL NM 88202-1456

2. Article Number

(Transfer from service label)

7010 3090 0001 9790 5034

PS Form 3811, February 2004

Domestic Return Receipt

102595-02-M-1540

COMPLETE THIS SECTION ON DELIVERY

A. Signature

X

☐ Agent☐ Addressee

B. Received by (Printed Name)

C. Date of Delivery

D. Is delivery address different from item 1?

☐ Yes

If YES, enter delivery address below:

☐ No

3. Service Type

☐ Certified Mail☐ Express Mail☐ Registered☐ Return Receipt for Merchandise☐ Insured Mail☐ C.O.D.

4. Restricted Delivery? (Extra Fee)

☐ Yes

SENDER: COMPLETE THIS SECTION

- Complete items 1, 2, and 3. Also complete item 4 if Restricted Delivery is desired.
- Print your name and address on the reverse so that we can return the card to you.
- Attach this card to the back of the mailpiece, or on the front if space permits.

1. Article Addressed to:

CHAPARRAL ENERGY LLC
701 CEDAR LAKE BLVD
OKLAHOMA CITY OK 73114

2. Article Number

(Transfer from service label)

7010 3090 0001 9790 5126

PS Form 3811, February 2004

Domestic Return Receipt

102595-02-M-1540

COMPLETE THIS SECTION ON DELIVERY

A. Signature

X

☐ Agent☐ Addressee

B. Received by (Printed Name)

C. Date of Delivery

D. Is delivery address different from item 1?

☐ Yes

If YES, enter delivery address below:

☐ No

3. Service Type

☐ Certified Mail☐ Express Mail☐ Registered☐ Return Receipt for Merchandise☐ Insured Mail☐ C.O.D.

4. Restricted Delivery? (Extra Fee)

☐ Yes

SENDER: COMPLETE THIS SECTION

- Complete items 1, 2, and 3. Also complete item 4 if Restricted Delivery is desired.
- Print your name and address on the reverse so that we can return the card to you.
- Attach this card to the back of the mailpiece, or on the front if space permits.

1. Article Addressed to:

CHASE OIL CORPORATION
PO BOX 1767
ARTESIA NM 88211-1767

COMPLETE THIS SECTION ON DELIVERY

A. Signature

X

KATHY DONAGHE

☐ Agent☐ Addressee

B. Received by (Printed Name)

C. Date of Delivery

D. Is delivery address different from item 1? ☐ Yes

If YES, enter delivery address below:

☐ No

3. Service Type

☐ Certified Mail☐ Express Mail☐ Registered☐ Return Receipt for Merchandise☐ Insured Mail☐ C.O.D.

4. Restricted Delivery? (Extra Fee)

☐ Yes

2. Article Number

(Transfer from service label)

7010 3090 0001 9790 8639

PS Form 3811, February 2004

Domestic Return Receipt

102595-02-M-1540

SENDER: COMPLETE THIS SECTION

- Complete items 1, 2, and 3. Also complete item 4 if Restricted Delivery is desired.
- Print your name and address on the reverse so that we can return the card to you.
- Attach this card to the back of the mailpiece, or on the front if space permits.

1. Article Addressed to:

CHISOS LTD &
PURE ENERGY GROUP
670 DONA ANA ROAD SW
DEMING NM 88030

COMPLETE THIS SECTION ON DELIVERY

A. Signature

X

SHERI HOSKING

☐ Agent☐ Addressee

B. Received by (Printed Name)

C. Date of Delivery

D. Is delivery address different from item 1? ☐ Yes

If YES, enter delivery address below:

☒ No

3. Service Type

☐ Certified Mail☐ Express Mail☐ Registered☐ Return Receipt for Merchandise☐ Insured Mail☐ C.O.D.

4. Restricted Delivery? (Extra Fee)

☐ Yes

2. Article Number

(Transfer from service label)

7011 0470 0002 2156 7511

PS Form 3811, February 2004

Domestic Return Receipt

102595-02-M-1540

SENDER: COMPLETE THIS SECTION

- Complete items 1, 2, and 3. Also complete item 4 if Restricted Delivery is desired.
- Print your name and address on the reverse so that we can return the card to you.
- Attach this card to the back of the mailpiece, or on the front if space permits.

1. Article Addressed to:

COG OPERATING LLC
550 W TEXAS STE 1300
MIDLAND TX 79701

COMPLETE THIS SECTION ON DELIVERY

A. Signature

X

[Signature]

☐ Agent☐ Addressee

B. Received by (Printed Name)

C. Date of Delivery

D. Is delivery address different from item 1? ☐ Yes

If YES, enter delivery address below:

☐ No

3. Service Type

☐ Certified Mail☐ Express Mail☐ Registered☐ Return Receipt for Merchandise☐ Insured Mail☐ C.O.D.

4. Restricted Delivery? (Extra Fee)

☐ Yes

2. Article Number

(Transfer from service label)

7010 3090 0001 9790 7519

PS Form 3811, February 2004

Domestic Return Receipt

102595-02-M-1540

SENDER: COMPLETE THIS SECTION

- Complete items 1, 2, and 3. Also complete item 4 if Restricted Delivery is desired.
- Print your name and address on the reverse so that we can return the card to you.
- Attach this card to the back of the mailpiece, or on the front if space permits.

1. Article Addressed to:

CONOCO PHILLIPS CO
3401 E 30TH ST
FARMINGTON MN 87504

2. Article Number

(Transfer from service label)

7010 3090 0001 9790 7526

PS Form 3811, February 2004

Domestic Return Receipt

102595-02-M-1540

COMPLETE THIS SECTION ON DELIVERY

A. Signature

X *Judith Dee*☒ Agent
☐ Addressee

B. Received by (Printed Name)

Judith Dee

C. Date of Delivery

3/15/12

D. Is delivery address different from item 1?

☐ Yes

If YES, enter delivery address below:

☐ No

3. Service Type

☐ Certified Mail☐ Express Mail☐ Registered☐ Return Receipt for Merchandise☐ Insured Mail☐ C.O.D.

4. Restricted Delivery? (Extra Fee)

☐ Yes**SENDER: COMPLETE THIS SECTION**

- Complete items 1, 2, and 3. Also complete item 4 if Restricted Delivery is desired.
- Print your name and address on the reverse so that we can return the card to you.
- Attach this card to the back of the mailpiece, or on the front if space permits.

1. Article Addressed to:

CONOCO PHILLIPS COMPANY
PATSY L CLUGSTON
3401 E 30TH ST
FARMINGTON NM 87402

2. Article Number

(Transfer from service label)

7010 3090 0001 9790 5119

PS Form 3811, February 2004

Domestic Return Receipt

102595-02-M-1540

COMPLETE THIS SECTION ON DELIVERY

A. Signature

X *Judith Dee*☒ Agent
☐ Addressee

B. Received by (Printed Name)

Judith Dee

C. Date of Delivery

3/12/12

D. Is delivery address different from item 1?

☐ Yes

If YES, enter delivery address below:

☐ No

3. Service Type

☐ Certified Mail☐ Express Mail☐ Registered☐ Return Receipt for Merchandise☐ Insured Mail☐ C.O.D.

4. Restricted Delivery? (Extra Fee)

☐ Yes**SENDER: COMPLETE THIS SECTION**

- Complete items 1, 2, and 3. Also complete item 4 if Restricted Delivery is desired.
- Print your name and address on the reverse so that we can return the card to you.
- Attach this card to the back of the mailpiece, or on the front if space permits.

1. Article Addressed to:

EOG RESOURCES INC
STAN WAGNER
PO BOX 2267
MIDLAND TX 79702

2. Article Number

(Transfer from service label)

7010 3090 0001 9790 8646

PS Form 3811, February 2004

Domestic Return Receipt

102595-02-M-1540

COMPLETE THIS SECTION ON DELIVERY

A. Signature

X *S. Wagner*☒ Agent
☐ Addressee

B. Received by (Printed Name)

S. Wagner

C. Date of Delivery

3/14/12

D. Is delivery address different from item 1?

☐ Yes

If YES, enter delivery address below:

☐ No

3. Service Type

☐ Certified Mail☐ Express Mail☐ Registered☐ Return Receipt for Merchandise☐ Insured Mail☐ C.O.D.

4. Restricted Delivery? (Extra Fee)

☐ Yes

SENDER: COMPLETE THIS SECTION

- Complete items 1, 2, and 3. Also complete item 4 if Restricted Delivery is desired.
- Print your name and address on the reverse so that we can return the card to you.
- Attach this card to the back of the mailpiece or on the front if space permits.

1. Article Addressed to:

KHODY LAND & MINERALS CO
3817 NW EXPRESSWAY STE 950
OKLAHOMA CITY OK 73112

2. Article Number

(Transfer from service label)

7010 3090 0001 9790 5072

PS Form 3811, February 2004

Domestic Return Receipt

102595-02-M-1540

COMPLETE THIS SECTION ON DELIVERY

A. Signature

X

☐ Agent☐ Addressee

B. Received by (Printed Name)

C. Date of Delivery

D. Is delivery address different from item 1? ☐ YesIf YES, enter delivery address below: ☐ No

3. Service Type

☐ Certified Mail☐ Express Mail☐ Registered☐ Return Receipt for Merchandise☐ Insured Mail☐ C.O.D.

4. Restricted Delivery? (Extra Fee)

☐ Yes

SENDER: COMPLETE THIS SECTION

- Complete items 1, 2, and 3. Also complete item 4 if Restricted Delivery is desired.
- Print your name and address on the reverse so that we can return the card to you.
- Attach this card to the back of the mailpiece or on the front if space permits.

1. Article Addressed to:

MARATHON OIL COMPANY
MICHELL GILLESPIE
PO BOX 2069
HOUSTON TX 77252-2069

2. Article Number

(Transfer from service label)

7010 3090 0001 9789 9470

PS Form 3811, February 2004

Domestic Return Receipt

102595-02-M-1540

COMPLETE THIS SECTION ON DELIVERY

A. Signature

X

☐ Agent☐ Addressee

B. Received by (Printed Name)

C. Date of Delivery

D. Is delivery address different from item 1? ☐ YesIf YES, enter delivery address below: ☐ No

3. Service Type

☐ Certified Mail☐ Express Mail☐ Registered☐ Return Receipt for Merchandise☐ Insured Mail☐ C.O.D.

4. Restricted Delivery? (Extra Fee)

☐ Yes

SENDER: COMPLETE THIS SECTION

- Complete items 1, 2, and 3. Also complete item 4 if Restricted Delivery is desired.
- Print your name and address on the reverse so that we can return the card to you.
- Attach this card to the back of the mailpiece or on the front if space permits.

1. Article Addressed to:

NMOCD
811 S. First St.
Artesia, NM 88210

2. Article Number

(Transfer from service label)

7010 3090 0001 9789 9487

PS Form 3811, February 2004

Domestic Return Receipt

102595-02-M-1540

COMPLETE THIS SECTION ON DELIVERY

A. Signature

X

☐ Agent☐ Addressee

B. Received by (Printed Name)

C. Date of Delivery

D. Is delivery address different from item 1? ☐ YesIf YES, enter delivery address below: ☒ No

3. Service Type

☐ Certified Mail☐ Express Mail☐ Registered☐ Return Receipt for Merchandise☐ Insured Mail☐ C.O.D.

4. Restricted Delivery? (Extra Fee)

☐ Yes

SENDER: COMPLETE THIS SECTION

- Complete items 1, 2, and 3. Also complete item 4 if Restricted Delivery is desired.
- Print your name and address on the reverse so that we can return the card to you.
- Attach this card to the back of the mailpiece, or on the front if space permits.

1. Article Addressed to:

NM STATE LAND OFFICE
PO BOX 1148
SANTA FE NM 87404-1148

2. Article Number

(Transfer from service label)

7010 3090 0001 9790 5089

PS Form 3811, February 2004

Domestic Return Receipt

102595-02-M-1540

COMPLETE THIS SECTION ON DELIVERY

A. Signature

X

☐ Agent☐ Addressee

B. Received by (Printed Name)

C. Date of Delivery

D. Is delivery address different from item 1? ☐ YesIf YES, enter delivery address below: ☐ No

3. Service Type

☐ Certified Mail☐ Express Mail☐ Registered☐ Return Receipt for Merchandise☐ Insured Mail☐ C.O.D.

4. Restricted Delivery? (Extra Fee)

☐ Yes**SENDER: COMPLETE THIS SECTION**

- Complete items 1, 2, and 3. Also complete item 4 if Restricted Delivery is desired.
- Print your name and address on the reverse so that we can return the card to you.
- Attach this card to the back of the mailpiece, or on the front if space permits.

1. Article Addressed to:

VILAS P SHELDON TRUST
C/O GARY ALLEN LEE TRUSTEE
PO BOX 1872
KINGSLAND TX 78639

2. Article Number

(Transfer from service label)

7010 3090 0001 9790 5065

PS Form 3811, February 2004

Domestic Return Receipt

102595-02-M-1540

COMPLETE THIS SECTION ON DELIVERY

A. Signature

X

☐ Agent☐ Addressee

B. Received by (Printed Name)

C. Date of Delivery

D. Is delivery address different from item 1? ☐ YesIf YES, enter delivery address below: ☐ No

3. Service Type

☐ Certified Mail☐ Express Mail☐ Registered☐ Return Receipt for Merchandise☐ Insured Mail☐ C.O.D.

4. Restricted Delivery? (Extra Fee)

☐ Yes**SENDER: COMPLETE THIS SECTION**

- Complete items 1, 2, and 3. Also complete item 4 if Restricted Delivery is desired.
- Print your name and address on the reverse so that we can return the card to you.
- Attach this card to the back of the mailpiece, or on the front if space permits.

1. Article Addressed to:

ZPZ DELAWARE 1 LLC
2000 POST OAK BLVD
STE 100
HOUSTON TX 77506

2. Article Number

(Transfer from service label)

7010 3090 0001 9790 5096

PS Form 3811, February 2004

Domestic Return Receipt

102595-02-M-1540

COMPLETE THIS SECTION ON DELIVERY

A. Signature

X

☐ Agent☐ Addressee

B. Received by (Printed Name)

C. Date of Delivery

D. Is delivery address different from item 1? ☐ YesIf YES, enter delivery address below: ☐ No

3. Service Type

☐ Certified Mail☐ Express Mail☐ Registered☐ Return Receipt for Merchandise☐ Insured Mail☐ C.O.D.

4. Restricted Delivery? (Extra Fee)

☐ Yes

Jones, William V., EMNRD

From: Jones, William V., EMNRD
Sent: Tuesday, March 22, 2011 10:48 AM
To: Inge, Richard, EMNRD; Gray, Darold, EMNRD
Cc: Sanchez, Daniel J., EMNRD; Macquesten, Gail, EMNRD; Ezeanyim, Richard, EMNRD; Phillips, Dorothy, EMNRD; 'CGreen@Hinklelawfirm.com'
Subject: Commercial Disposal well Walter Solt State #1 30-015-25522 CHANGE OF OPERATOR

Hello Richard and Darold:

Do you see any MIT, Surface or other Compliance issues that would prevent this well from undergoing a CHANGE OF OPERATOR from [I&W Inc.] to ???

Obviously the new operator would first need to be in compliance with Rule 5.9 – and I don't know who the new operator will be.

Dorothy asked me about this - as is the custom on proposed Change of Operators.

I looked it over and see that April 2010 was the last reported disposal – so it will need a request to extend the inactive period very soon or the permit SWD-318 will expire.

There is a nearby gas well in the Empire;Penn Gas Pool (which is downhole from the actual disposal interval) operated by ConocoPhillips, but I don't see any effect on this well from the meager records I have to review.

I looked over the subject well file to determine if the disposal interval was as permitted in SWD-318 and it seems to be – unless something was not reported.

So I don't have a problem with it, but passing the review on to you guys.

Will Jones

New Mexico

Oil Conservation Division

Images Contacts

Jones, William V., EMNRD

From: Phillips, Dorothy, EMNRD
Sent: Tuesday, March 15, 2011 9:52 AM
To: Jones, William V., EMNRD
Subject: Injection Well

Will, Chelsy Green with the Hinkle Law Firm called me regarding a change of operator for the I & W Well – Walter Solt State No. 1 – is there something she has to do with you because it is a salt water disposal well? Her number is 575-622-6510.

Inactive Well Additional Financial Assurance Report

10866 I & W INC
Total Well Count: 3
Printed On: Tuesday, March 15 2011

Property	Well Name	Lease Type	ULSTR	OCD Unit Letter	API	Well Type	Last Prod/Inj	Inactive Additional Bond Due	Measured Depth	Required Bond Amount	Bond Required Now	Bond In Place	In Violation
5335	EMPIRE 22 FEDERAL COM #001	F	K-22-18S-29E	K	30-015-23502	S			Unknown			0	
25398	EUGENIE #001	F	M-17-22S-27E	M	30-015-22574	M			Unknown			0	
5337	WALTER SOLT STATE #001	S	L-5-18S-28E	L	30-015-25522	S	04/2010	05/01/2012	99999	Unknown		0	

WHERE Ogrid:10866

SWD-38 5/26/87
758-7872 perf 01127
1509 psi
Last mpt 4/2010
nearly Empire (paw) Can well
E/F 18/28
Comm 15-24485

~~545X~~
044C
APZ
045-35224 2/23/11
045-38108 2/23/11

Injection Permit Checklist (11/15/2010)

WFX _____ PMX _____ SWD-318-A Permit Date 3/28/12 UIC Qtr (J(F/M))

Wells 1 Well Name(s): Walter Solt State # 1

API Num: 30-0 15-25522 Spud Date: 1/9/86 New/Old: N (UIC primacy March 7, 1982)

Footages 2240 FSL / 400 FWL Unit L Sec 5 Tsp 18S Rge 28E County EDDY

General Location: ~25 mi N. of Carlsbad

Operator: WALTER SOLT, L.L.C. Contact BILL PRICHARD

OGRID: 283037 RULE 5.9 Compliance (Wells) (Finan Assur) IS 5.9 OK?

Well File Reviewed _____ Current Status: EXPIRED SWD (Last 4/10) SPEED SINCE

Planned Work to Well:

Diagrams: Before Conversion _____ After Conversion _____ Elogs in Imaging File: ☒

Well Details:	Sizes		Setting Depths	Stage Tool	Cement Sx or Cf	Determination Method
	Hole.....	Pipe				
New _____ Existing _____ Surface	17 1/2	13 3/8	354	—	350 C	CIRC
New _____ Existing _____ Interm	11	8 5/8	1745	—	400+200	CIRC
New _____ Existing _____ LongSt	7 7/8	5 1/2	84.6	—	135 H + 0	796 CBL
New _____ Existing _____ Liner			(New 5 1/2")		1005 H	7400 CBL
New _____ Existing _____ OpenHole			17832 NPT		(SQZ 7390)	6250 TSA

Depths/Formations: Depths, Ft. Formation Tops?

Formation(s) Above	6590	W.C.	☒
Injection TOP:	7518	WOLF CAMP	Max. PSI 1504 OpenHole Perfs ☒
Injection BOTTOM:	7812	WOLF CAMP	Tubing Size 27/8 Packer Depth
Formation(s) Below	8100	C 1500 Perm	☒

Capitan Reef? (Polash? Noticed?) (WIPP? Noticed?) Salado Top/Bot _____ GWH House?

Fresh Water: Depths: < 175' Formation CHINLE Wells? NONE Analysis? yes Affirmative Statement ☒

Disposal Fluid Analysis? Sources: COMMERCIAL

Disposal Interval: Analysis? Production Potential/Testing:

Notice: Newspaper Date 3/9/12 Surface Owner SLO (3/9/12) Mineral Owner(s)

RULE 26.7(A) Affected Persons: See LIST in APPLICATION (3/9/12)

AOR: Maps? ☒ Well List? ☒ Producing in Interval? NO Wellbore Diagrams? ☒

.....Active Wells 1 Repairs? 0 Which Wells? —

.....P&A Wells 1 Repairs? 0 Which Wells? —

Issues: Request Sent _____ Reply: _____