



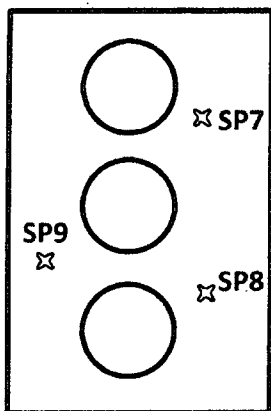

Oxy
DWU Federal #1

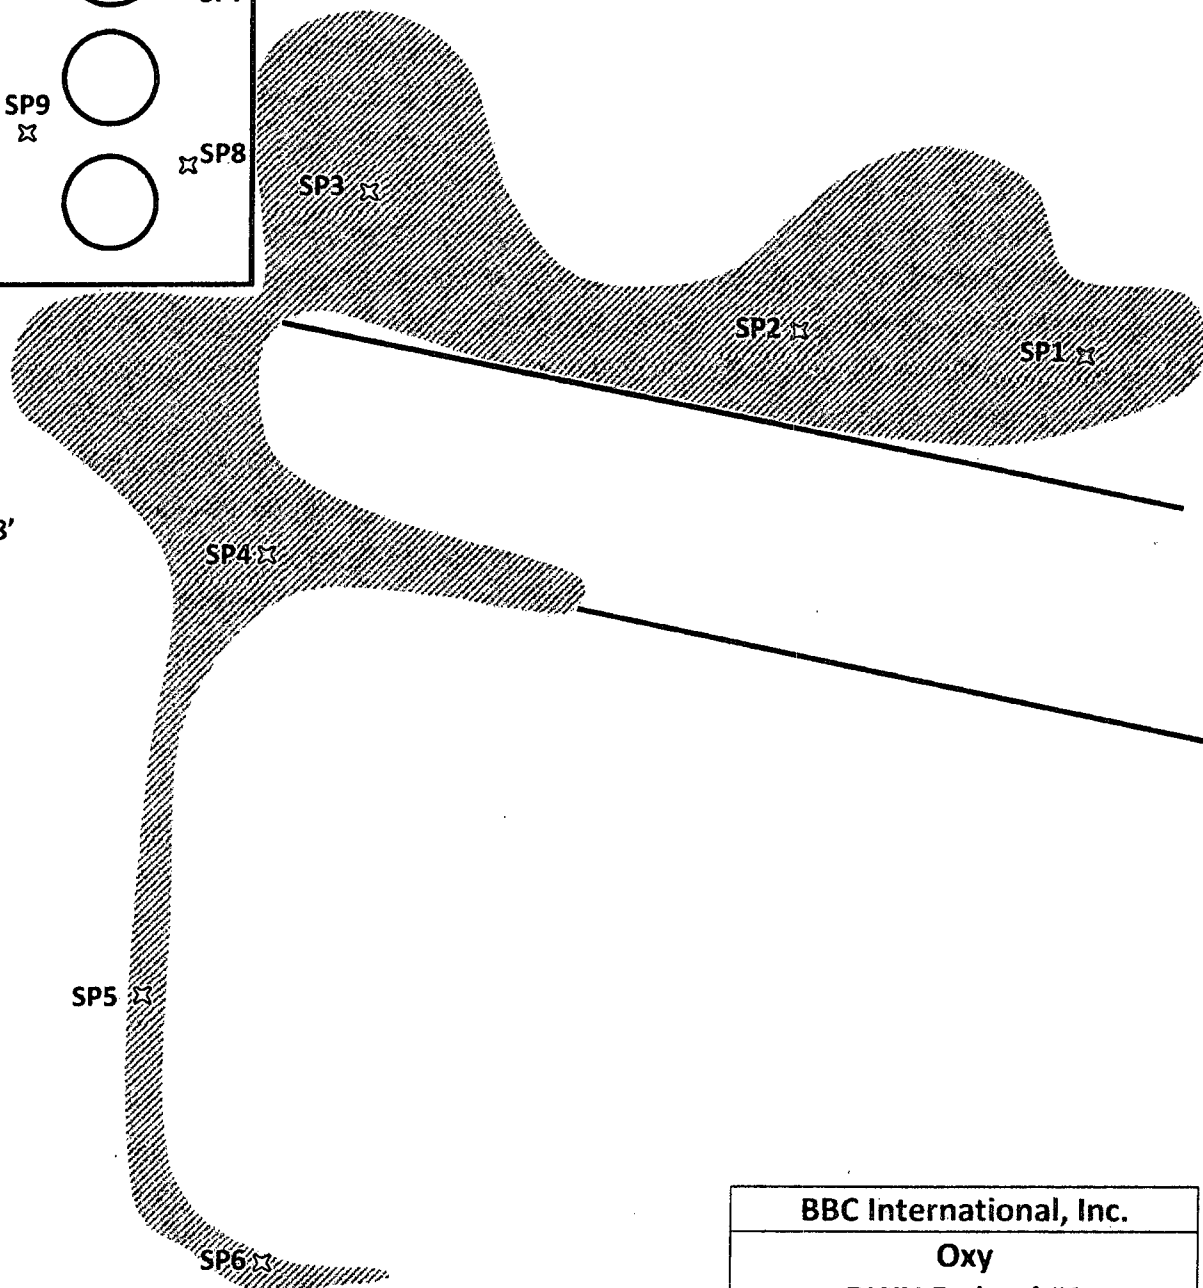

108' x 118'



BBC International, Inc.	
Oxy DWU Federal #1	
Date: 06/14/12	DRWG by: K. Purvis
NOT TO SCALE	File: Oxy 2012

Laboratory Analytical Results Summary
OXY, DWU #1

		Sample	SP 1 @ Surface	SP 1 @ 2'	SP 1 @ 4'	SP 2 @ Surface	SP 2 @ 2'	SP 2 @ 4'	SP 3 @ Surface	SP 3 @ 2'	SP 3 @ 4'
Analyte	Method	Date	6/8/12	6/8/12	6/8/12	6/8/12	6/8/12	6/8/12	6/8/12	6/8/12	6/8/12
			mg/Kg	mg/Kg	mg/Kg	mg/Kg	mg/Kg	mg/Kg	mg/Kg	mg/Kg	mg/Kg
Benzene	BTEX 8021B		0.23	<5.00	1.62	0.745	9.61	<5.00	0.348	<5.00	0.385
Toluene	BTEX 8021B		2.5	57.3	10.3	13.4	85.6	44.4	5.15	37.7	6.57
Ethylbenzene	BTEX 8021B		0.709	21.7	9.18	5.36	22.5	19.3	1.93	17.8	7.53
Total Xylenes	BTEX 8021B		4.02	101	52.3	25.2	111	87.3	11.3	85.3	49
Chloride	SM4500Cl-B		32	<16.0	16	16	<16.0	16	32	16	32
GRO	TPH 8015M		85.2	2090	704	260	2970	1140	150	2230	859
DRO	TPH 8015M		9840	4070	2090	9450	4050	1460	11100	4060	2750

		Sample	SP 4 @ Surface	SP 4 @ 1'	SP 5 @ Surface	SP 5 @ 1'	SP 6 @ Surface	SP 6 @ 1'	SP 7 @ 2'	SP 7 @ 4'	SP 7 @ 6'
Analyte	Method	Date	6/8/12	6/8/12	6/8/12	6/8/12	6/8/12	6/8/12	6/8/12	6/8/12	6/8/12
			mg/Kg	mg/Kg	mg/Kg	mg/Kg	mg/Kg	mg/Kg	mg/Kg	mg/Kg	mg/Kg
Benzene	BTEX 8021B		0.123	<0.050	0.079	<0.050	<0.050	<0.050	<0.050	<0.050	<0.050
Toluene	BTEX 8021B		0.751	<0.050	1.5	<0.050	0.584	0.258	1.13	0.126	<0.050
Ethylbenzene	BTEX 8021B		0.193	<0.050	0.364	<0.050	0.211	0.593	0.942	0.123	<0.050
Total Xylenes	BTEX 8021B		0.889	<0.150	2.39	<0.150	1.59	1.65	6.25	0.695	<0.150
Chloride	SM4500Cl-B		80	32	32	16	16	<16.0	3440	6480	4480
GRO	TPH 8015M		<50.0	<10.0	<50.0	<10.0	<50	109	89.3	23.2	<10.0
DRO	TPH 8015M		3720	11.9	6440	33.4	7240	1430	5470	2870	24.2

		Sample	SP 8 @ 10'	SP 9 @ 10'
Analyte	Method	Date	6/8/12	6/8/12
			mg/Kg	mg/Kg
Benzene	BTEX 8021B		<0.050	<0.050
Toluene	BTEX 8021B		<0.050	<0.050
Ethylbenzene	BTEX 8021B		0.054	<0.050
Total Xylenes	BTEX 8021B		0.194	0.191
Chloride	SM4500Cl-B		2360	2440
GRO	TPH 8015M		<10.0	<10.0
DRO	TPH 8015M		535	272



Groundwater Plot

Oxy DWU Federal #1

County
Eddy


Unit Letter
J

Section
34

Township
19S

Range
28E

Trend Map 100'

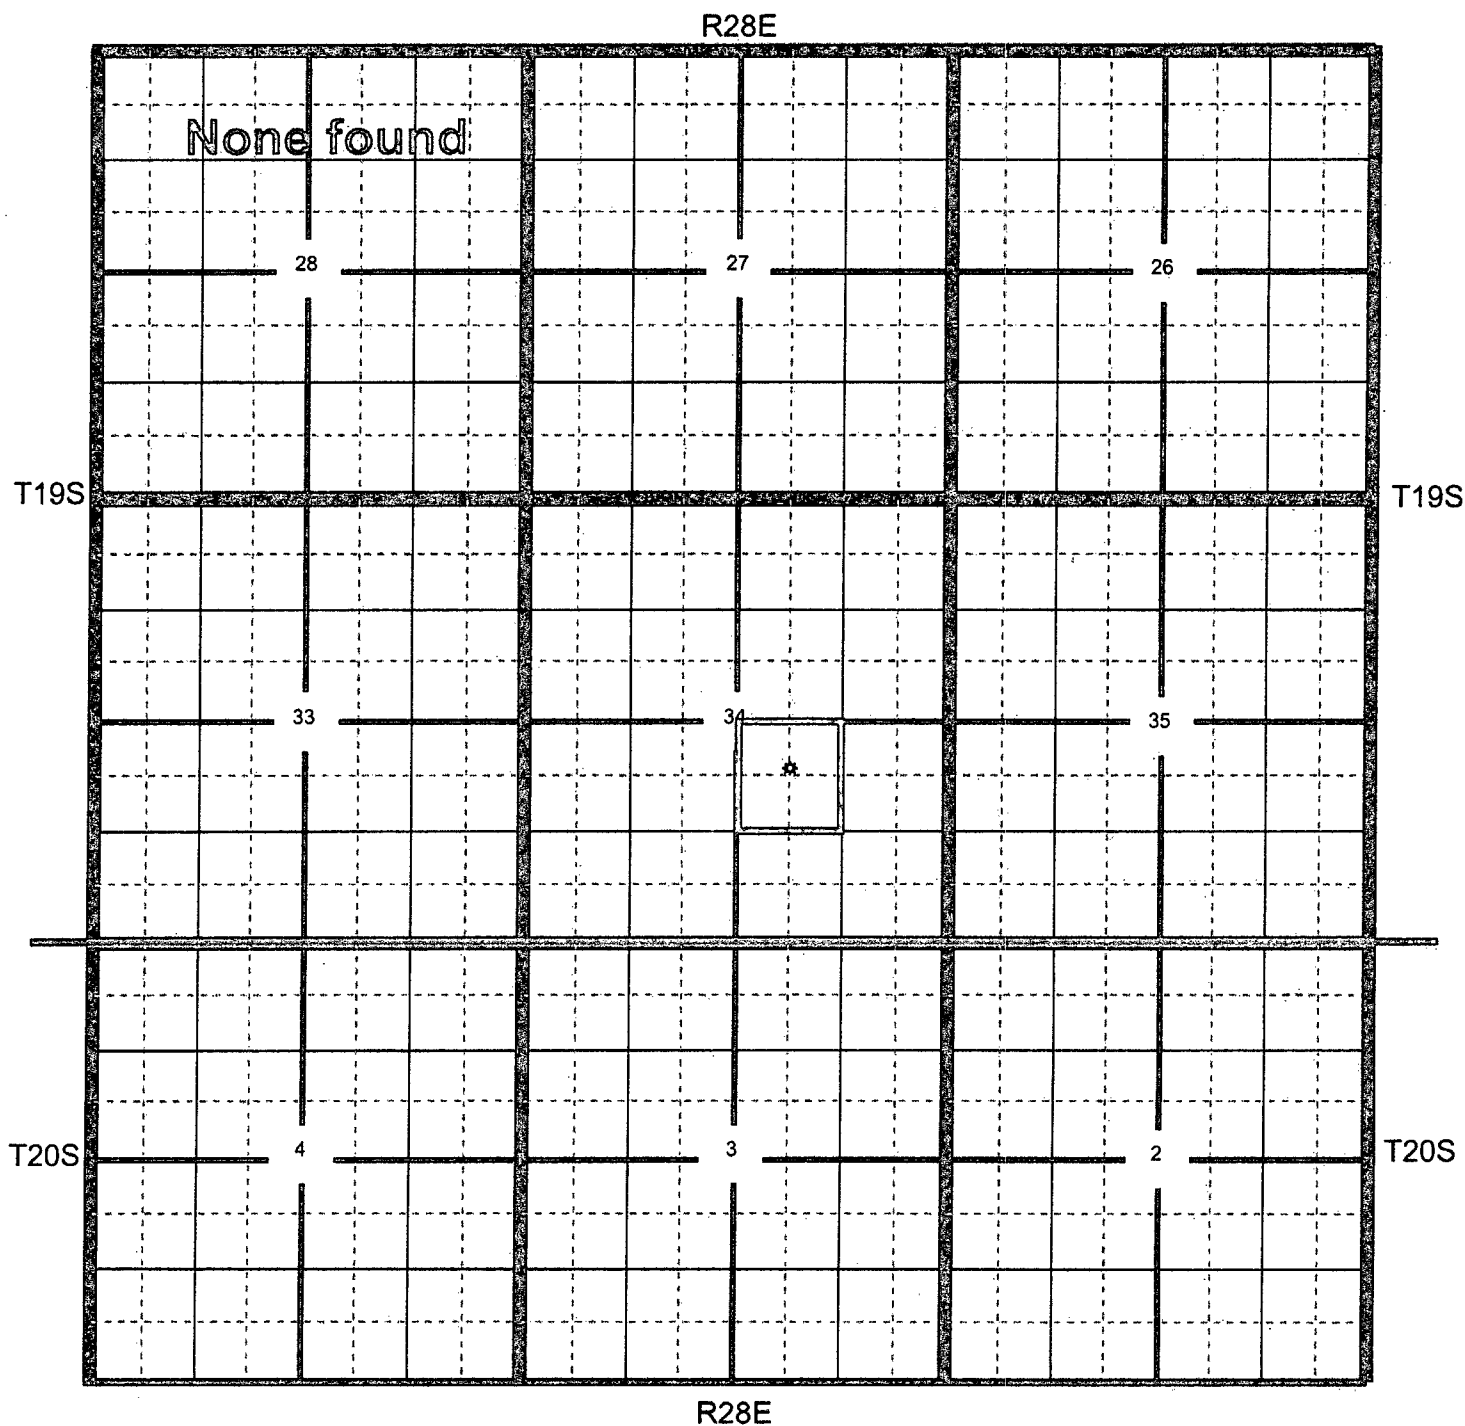

⊛ Location

⊛ OCD

⊛ USGS

⊛ SEO

⊛ All Databases



Section Quarters


Oxy DWU Federal #1

County Eddy Unit Letter J Section 34 Township 19S Range 28E

Trend Map 100'

1

2

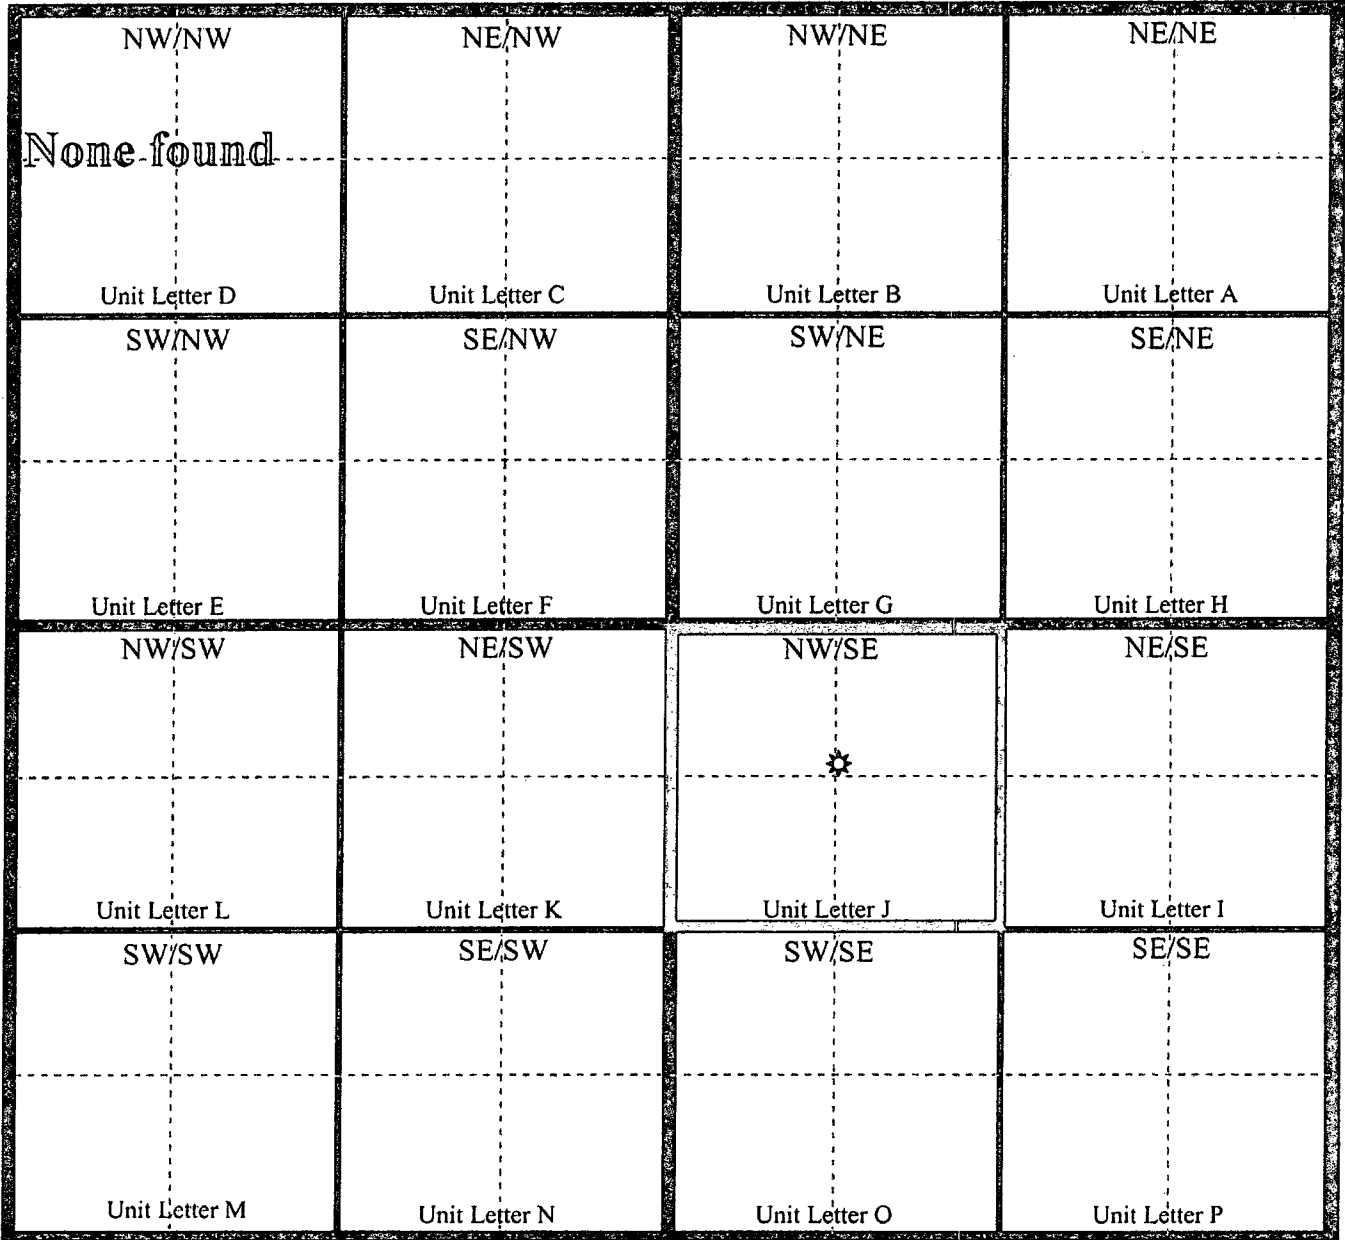

3

4