


10-05-2015 DATE IN	SUSPENSE	MAM ENGINEER	10-05-2015 LOGGED IN	NSL TYPE	Permit 15 27856076 APP NO.
-----------------------	----------	-----------------	-------------------------	-------------	-------------------------------

ABOVE THIS LINE FOR DIVISION USE ONLY

NEW MEXICO OIL CONSERVATION DIVISION

- Engineering Bureau -

1220 South St. Francis Drive, Santa Fe, NM 87505

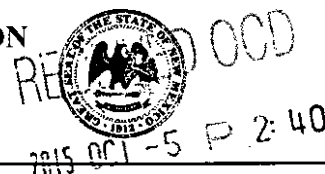

ADMINISTRATIVE APPLICATION CHECKLIST

THIS CHECKLIST IS MANDATORY FOR ALL ADMINISTRATIVE APPLICATIONS FOR EXCEPTIONS TO DIVISION RULES AND REGULATIONS WHICH REQUIRE PROCESSING AT THE DIVISION LEVEL IN SANTA FE

Application Acronyms:

[NSL-Non-Standard Location] **[NSP-Non-Standard Proration Unit]** **[SD-Simultaneous Dedication]**
[DHC-Downhole Commingling] **[CTB-Lease Commingling]** **[PLC-Pool/Lease Commingling]**
[PC-Pool Commingling] **[OLS - Off-Lease Storage]** **[OLM-Off-Lease Measurement]**
[WFX-Waterflood Expansion] **[PMX-Pressure Maintenance Expansion]**
[SWD-Salt Water Disposal] **[IPI-Injection Pressure Increase]**
[EOR-Qualified Enhanced Oil Recovery Certification] **[PPR-Positive Production Response]**

[1] TYPE OF APPLICATION - Check Those Which Apply for [A]

[A] Location - Spacing Unit - Simultaneous Dedication
 X NSL ☐ NSP ☐ SD

NSL 7350

Apache Corporation's
 Coffee Federal 922
 30-015-43366

Check One Only for [B] or [C]

[B] Commingling - Storage - Measurement
☐ DHC ☐ CTB ☐ PLC ☐ PC ☐ OLS ☐ OLM

Pool

[C] Injection - Disposal - Pressure Increase - Enhanced Oil Recovery

☐ WFX ☐ PMX ☐ SWD ☐ IPI ☐ EOR ☐ PPR

- Cedar Lake
 Glorieta - yes
 9683)

[D] Other: Specify _____

[2] NOTIFICATION REQUIRED TO: - Check Those Which Apply, or **Does Not Apply**

[A] ☐ Working, Royalty or Overriding Royalty Interest Owners

[B] ☐ Offset Operators, Leaseholders or Surface Owner

[C] ☐ Application is One Which Requires Published Legal Notice

[D] ☐ Notification and/or Concurrent Approval by BLM or SLO
U.S. Bureau of Land Management - Commissioner of Public Lands, State Land Office

[E] ☐ For all of the above, Proof of Notification or Publication is Attached, and/or,

[F] ☐ Waivers are Attached

[3] SUBMIT ACCURATE AND COMPLETE INFORMATION REQUIRED TO PROCESS THE TYPE OF APPLICATION INDICATED ABOVE.

[4] CERTIFICATION: I hereby certify that the information submitted with this application for administrative approval is **accurate** and **complete** to the best of my knowledge. I also understand that **no action** will be taken on this application until the required information and notifications are submitted to the Division.

Note: Statement must be completed by an individual with managerial and/or supervisory capacity.

Brian Wood

Print or Type Name

Brian Wood

Signature

Consultant

Title

brian@permitswest.com

e-mail Address

10-5-15

Date

**REQUEST FOR ADMINISTRATIVE APPROVAL
NONSTANDARD LOCATION
APACHE CORPORATION'S
COFFEE FEDERAL 22
30-015-43366**

**SHL: 10 FNL & 825 FWL 18-17s-31e, Eddy County, NM
BHL: 331.2 FNL & 989 FWL 18-17s-31e, Eddy County, NM**

**PERFORATION INTERVAL:
FROM 108.2 FNL & 875.2 FWL 18-17s-31e, Eddy County, NM
TO 328.2 FNL & 987.5 FWL 18-17s-31e, Eddy County, NM**

I. This proposed 6400' TVD (6424' MD) oil well is on BLM surface and 224.09 acre BLM oil and gas lease NMLC-029548A. The directional well will be nonstandard (too far north) for the Cedar Lake; Glorieta-Yeso Pool (96831) due to geology.

The well bore will be all within Lot 1 (31.99 acres) of 18-17s-31e. Lot 1 is more narrow than standard in the east-west direction. It is standard in the north-south direction. Perforations will range from 63.6' to 108.2' from the boundary of the quarter-quarter (lot), instead of the standard $\geq 330'$ from the boundary of the quarter-quarter (lot).

Apache requests a nonstandard location due to geology. Apache already has 3 other Cedar Lake; Glorieta-Yeso wells in unit letter D and 52 other Cedar Lake; Glorieta-Yeso wells in Section 18. Producing this well from the perforated interval will prevent waste and recover additional reserves.

A standard location must be $\geq 330'$ from the boundary of the quarter-quarter. In this case, the perforated interval will be 221.8' to 266.4' outside the drilling window boundary of unit letter D.

II. Form C-102 showing the well and 31.99-acre dedication is attached as Exhibit A. The perforated interval will be from 221.8' to 266.4' too far north, northeast, or east. Exhibit B shows the plan and profile views of the well bore.

III. Lease boundaries are shown on Exhibit C. The well will encroach to the north, northeast, and east. Cedar Lake; Glorieta-Yeso dedications exist in unit letter D of Section 18 and all 8 bordering or cornering quarter-quarters. Apache operates the Cedar Lake; Glorieta-Yeso wells in the quarter-quarters toward which the well encroaches and all 3 bordering or cornering quarter-quarters. (Note that the S2SW4 Section 7 is dedicated to the Glorieta; Yeso via Apache's two horizontal Raven Federal 20H (30-015-40917) and 21H (30-015-40918) wells. The surface hole locations are in P-7-17s-31e and bottom hole locations are in M-7-17s-31e.) Working interest ownership and operating rights are common in all 6 of Apache's dedications. All 8 quarter-quarters are on BLM leases. Closest lease boundary to a perforation is 108.2' north. This information is current and correct.

IV. Archaeology is not an issue.

V. Surface issues (sand dune lizard habitat) forced the need for a directional well. Geology and the need to prevent waste and recover additional reserves drove the need for this nonstandard location.

VI. Apache does not believe directional drilling to a standard location will be cost effective for this well. Perforations will be in the reservoir sweet spot.

VII. The perforations will be nonstandard (63.6' to 108.2' from the boundary of Lot 1) for the Cedar Lake; Glorieta-Yeso Pool. I hereby certify that there is common ownership and partner approval of the working interest in the lease which comprises the proposed 31.99-acre spacing unit (Lot 1 Section 18) and the adjacent quarter-quarters (S2SW4 Section 7 and NENW Section 18) of the sides and corner toward which it encroaches, and that the information is current and correct. Therefore, notice to any affected party is not required.




Brian Wood, Consultant

10-5-15

Date

STATE OF NEW MEXICO)
) SS:
COUNTY OF SANTA FE)

The foregoing instrument was acknowledged before me this 5th day of October, 2015 by Brian Wood. Witness my hand and official seal.

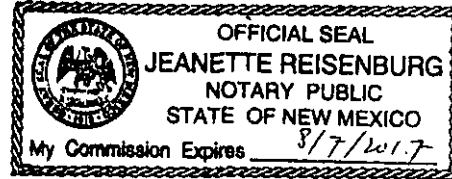

Notary Public
My Commission Expires: 8/7/2017
Business Address: 37 Verano Loop, Santa Fe NM 87508

cc: Flores

DISTRICT I
1625 N. French Dr., Hobbs, NM 88240
Phone: (575) 393-6161 Fax: (575) 393-0720

DISTRICT II
811 S. First St., Artesia, NM 88210
Phone: (575) 748-1283 Fax: (575) 748-9720

DISTRICT III
1000 Rio Brazos Road, Aztec, NM 87410
Phone: (505) 334-6178 Fax: (505) 334-6170

DISTRICT IV
1220 S. St. Francis Dr., Santa Fe, NM 87505
Phone: (505) 476-3460 Fax: (505) 476-3462

State of New Mexico
Energy, Minerals & Natural Resources Department
OIL CONSERVATION DIVISION
1220 South St. Francis Dr.
Santa Fe, New Mexico 87505

Form C-102
Revised August 1, 2011
Submit one copy to appropriate
District Office

X AMENDED REPORT
perforation points
added

WELL LOCATION AND ACREAGE DEDICATION PLAT

API Number 30-015-43366	Pool Code 96831	Pool Name Cedar Lake; Glorieta-Yeso
Property Code	Property Name COFFEE FEDERAL	Well Number 22D
OGRID No.	Operator Name APACHE CORPORATION	Elevation 3732'


Surface Location

UL or lot No.	Section	Township	Range	Lot Idn	Feet from the	North/South line	Feet from the	East/West line	County
1	18	17-S	31-E		10	NORTH	825	WEST	EDDY

As-Drilled Bottom Hole Location If Different From Surface

UL or lot No.	Section	Township	Range	Lot Idn	Feet from the	North/South line	Feet from the	East/West line	County
1	18	17-S	31-E		331.2	NORTH	989.0	WEST	EDDY
Dedicated Acres 31.99	Joint or Infill	Consolidation Code	Order No.						

NO ALLOWABLE WILL BE ASSIGNED TO THIS COMPLETION UNTIL ALL INTERESTS HAVE BEEN CONSOLIDATED OR A NON-STANDARD UNIT HAS BEEN APPROVED BY THE DIVISION

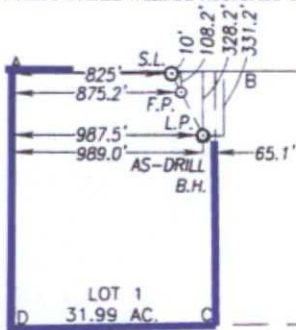

GEODETIC COORDINATES
NAD 27 NME
SURFACE LOCATION
Y= 670137.6 N
X= 628912.4 E
LAT.=32.841590° N
LONG.=103.913602° W
LAT.=32°50'30" N
LONG.=103°54'49" W

GEODETIC COORDINATES
NAD 83 NME
SURFACE LOCATION
Y=670201.5 N
X=670091.1 E
LAT.=32.841707° N
LONG.=103.914110° W
LAT.=32°50'30" N
LONG.=103°54'51" W

GEODETIC COORDINATES
NAD 27 NME
FIRST PERFORATION POINT
Y= 670039.8 N
X= 628962.8 E
LAT.=32.841320° N
LONG.=103.913439° W
LAT.=32°50'29" N
LONG.=103°54'48" W

GEODETIC COORDINATES
NAD 83 NME
FIRST PERFORATION POINT
Y=670103.6 N
X=670141.6 E
LAT.=32.841437° N
LONG.=103.913947° W
LAT.=32°50'29" N
LONG.=103°54'50" W

OPERATOR CERTIFICATION

I hereby certify that the information herein is true and complete to the best of my knowledge and belief, and that this organization either owns a working interest or unleased mineral interest in the land including the proposed bottom hole location or has a right to drill this well at this location pursuant to a contract with an owner of such mineral or working interest, or to a voluntary pooling agreement or a compulsory pooling order heretofore entered by the division.

10-5-15

Signature **Brian Wood** Date
Printed Name **brian@permitswest.com**
E-mail Address

SURVEYOR CERTIFICATION

I hereby certify that the well location shown on this plat was plotted from field notes of actual surveys made by me or under my supervision, and that the same is true and correct to the best of my belief.

JULY 21, 2014


Date of Survey
Signature & Seal of Professional Surveyor

Ronald J. Eidson 9/22/2015
Certificate Number Gary G. Eidson 12641
Ronald J. Eidson 3239
ACK REL W.O. 14110724 JWSC W.O. 15.13.0912

EXHIBIT A



Project: Eddy County, NM (NAD27 NME)
Site: Coffee Federal
Well: #22
Wellbore: WB1
Design: Plan #1 03-25-15

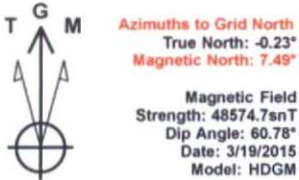

WELL DETAILS										
	+N/-S	+E/-W	Northing	Ground Level: Easting	3732.00	Latitude	Longitude			
	0.00	0.00	670137.60	628912.40		32° 50' 29.72294 N	103° 54' 48.96877 W			

SECTION DETAILS											
Sec	MD	Inc	Azi	TVD	+N/-S	+E/-W	Dleg	TFace	VSec	Target	Annotation
1	0.00	0.00	0.00	0.00	0.00	0.00	0.00	0.00	0.00		
2	3600.00	0.00	0.00	3600.00	0.00	0.00	0.00	0.00	0.00		KOP, Start 2"/100' Build
3	3993.78	7.88	152.72	3992.54	-24.02	12.38	2.00	152.72	27.02		EOC, Begin 7.88" Inc Hold
4	6424.16	7.88	152.72	6400.00	-320.00	165.00	0.00	0.00	360.03	PBHL-Coffee Fed #22	TD at 6424.16' MD

DESIGN TARGET DETAILS										
Name	TVD	+N/-S	+E/-W	Northing	Easting	Latitude	Longitude	Shape		
PBHL-Coffee Fed #22	6400.00	-320.00	165.00	669817.60	629077.40	32° 50' 26.55000 N	103° 54' 47.04971 W	Circle (Radius: 20.00)		
- plan hits target center										

Map System: US State Plane 1927 (Exact solution)
Datum: NAD 1927 (NADCON CONUS)
Ellipsoid: Clarke 1866
Zone Name: New Mexico East 3001

Local Origin: Well #22, Grid North

Latitude: 32° 50' 29.72294 N
Longitude: 103° 54' 48.96877 W

Grid East: 628912.40
Grid North: 670137.60
Scale Factor: 1.000



Geomagnetic Model: HDGM
Sample Date: 19-Mar-15
Magnetic Declination: 7.72°
Dip Angle from Horizontal: 60.78°
Magnetic Field Strength: 48575

To convert a Magnetic Direction to a Grid Direction, Add 7.49°
To convert a Magnetic Direction to a True Direction, Add 7.72° East
To convert a True Direction to a Grid Direction, Subtract 0.23°

FORMATION TOP DETAILS				
TVDPath	MDPath	Formation	DipAngle	DipDir
301.00	301.00	Rustler		
475.00	475.00	T/Salt		
1334.00	1334.00	B/Salt		
1468.00	1468.00	Yates		
1746.00	1746.00	Seven Rivers		
2352.00	2352.00	Queen		
2752.00	2752.00	Grayburg		
3079.00	3079.00	San Andres		
4571.00	4577.75	Glorieta		
4622.00	4629.23	Yeso		

LEGEND

Plan #1 03-25-15

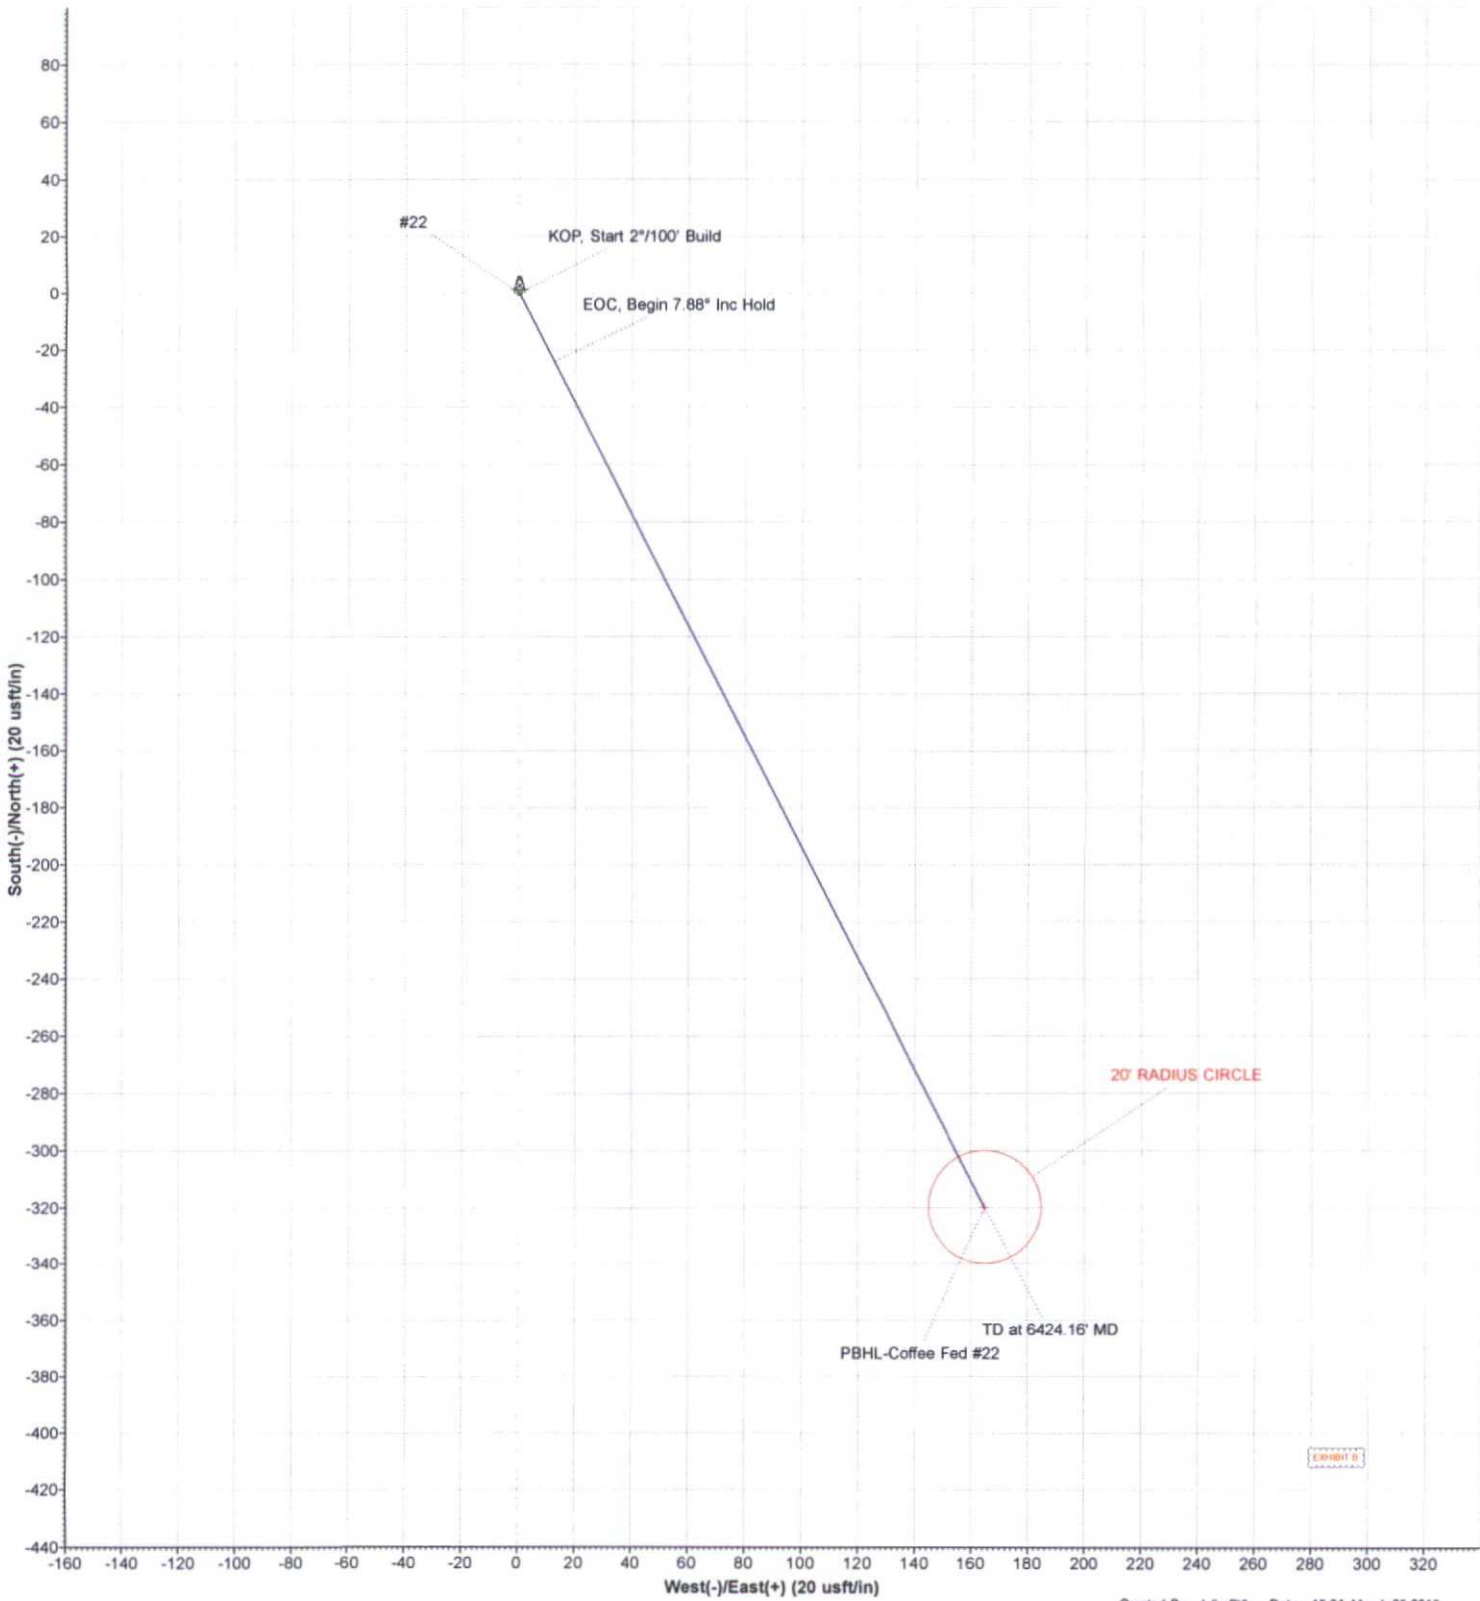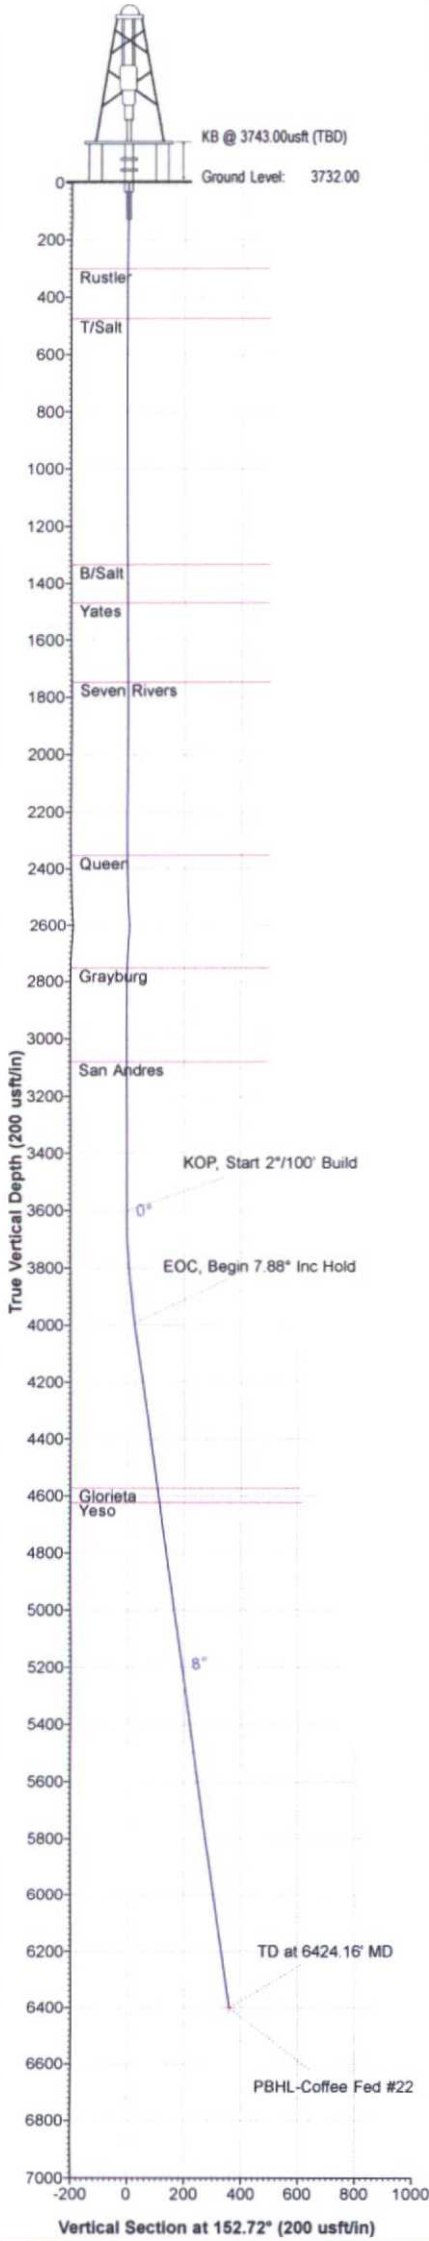

Database:	Compass 5000 GCR	Local Co-ordinate Reference:	Well #22
Company:	Apache Corporation	TVD Reference:	KB @ 3743.00usft (TBD)
Project:	Eddy County, NM (NAD27 NME)	MD Reference:	KB @ 3743.00usft (TBD)
Site:	Coffee Federal	North Reference:	Grid
Well:	#22	Survey Calculation Method:	Minimum Curvature
Wellbore:	WB1		
Design:	Plan #1 03-25-15		

Project	Eddy County, NM (NAD27 NME)		
Map System:	US State Plane 1927 (Exact solution)	System Datum:	Mean Sea Level
Geo Datum:	NAD 1927 (NADCON CONUS)		
Map Zone:	New Mexico East 3001		

Site	Coffee Federal			
Site Position:		Northing:	670,137.60 usft	Latitude: 32° 50' 29.72294 N
From: Map		Easting:	628,912.40 usft	Longitude: 103° 54' 48.96877 W
Position Uncertainty:	0.00 usft	Slot Radius:	13-3/16 "	Grid Convergence: 0.23 °

Well	#22			
Well Position	+N/-S	0.00 usft	Northing:	670,137.60 usft
	+E/-W	0.00 usft	Easting:	628,912.40 usft
Position Uncertainty	0.00 usft	Wellhead Elevation:	0.00 usft	Ground Level: 3,732.00 usft

Wellbore	WB1				
Magnetics	Model Name	Sample Date	Declination	Dip Angle	Field Strength
			(°)	(°)	(nT)
	HDGM	3/19/2015	7.72	60.78	48,575

Design	Plan #1 03-25-15			
Audit Notes:				
Version:	Phase:	PLAN	Tie On Depth:	0.00
Vertical Section:	Depth From (TVD)	+N/-S	+E/-W	Direction
	(usft)	(usft)	(usft)	(°)
	0.00	0.00	0.00	152.72

Plan Sections										
Measured Depth (usft)	Inclination (°)	Azimuth (°)	Vertical Depth (usft)	+N/-S (usft)	+E/-W (usft)	Dogleg Rate (°/100usft)	Build Rate (°/100usft)	Turn Rate (°/100usft)	TFO (°)	Target
0.00	0.00	0.00	0.00	0.00	0.00	0.00	0.00	0.00	0.00	
3,600.00	0.00	0.00	3,600.00	0.00	0.00	0.00	0.00	0.00	0.00	
3,993.78	7.88	152.72	3,992.54	-24.02	12.38	2.00	2.00	38.78	152.72	
6,424.16	7.88	152.72	6,400.00	-320.00	165.00	0.00	0.00	0.00	0.00	PBHL-Coffee Fed #22

EXHIBIT B

Database:	Compass 5000 GCR	Local Co-ordinate Reference:	Well #22
Company:	Apache Corporation	TVD Reference:	KB @ 3743.00usft (TBD)
Project:	Eddy County, NM (NAD27 NME)	MD Reference:	KB @ 3743.00usft (TBD)
Site:	Coffee Federal	North Reference:	Grid
Well:	#22	Survey Calculation Method:	Minimum Curvature
Wellbore:	WB1		
Design:	Plan #1 03-25-15		

Planned Survey									
Measured Depth (usft)	Inclination (°)	Azimuth (°)	Vertical Depth (usft)	+N/-S (usft)	+E/-W (usft)	Vertical Section (usft)	Dogleg Rate (°/100usft)	Build Rate (°/100usft)	Turn Rate (°/100usft)
0.00	0.00	0.00	0.00	0.00	0.00	0.00	0.00	0.00	0.00
301.00	0.00	0.00	301.00	0.00	0.00	0.00	0.00	0.00	0.00
Rustler									
475.00	0.00	0.00	475.00	0.00	0.00	0.00	0.00	0.00	0.00
T/Salt									
1,334.00	0.00	0.00	1,334.00	0.00	0.00	0.00	0.00	0.00	0.00
B/Salt									
1,468.00	0.00	0.00	1,468.00	0.00	0.00	0.00	0.00	0.00	0.00
Yates									
1,746.00	0.00	0.00	1,746.00	0.00	0.00	0.00	0.00	0.00	0.00
Seven Rivers									
2,352.00	0.00	0.00	2,352.00	0.00	0.00	0.00	0.00	0.00	0.00
Queen									
2,752.00	0.00	0.00	2,752.00	0.00	0.00	0.00	0.00	0.00	0.00
Grayburg									
3,079.00	0.00	0.00	3,079.00	0.00	0.00	0.00	0.00	0.00	0.00
San Andres									
3,600.00	0.00	0.00	3,600.00	0.00	0.00	0.00	0.00	0.00	0.00
KOP, Start 2°/100' Build									
3,700.00	2.00	152.72	3,699.98	-1.55	0.80	1.75	2.00	2.00	0.00
3,800.00	4.00	152.72	3,799.84	-6.20	3.20	6.98	2.00	2.00	0.00
3,900.00	6.00	152.72	3,899.45	-13.95	7.19	15.69	2.00	2.00	0.00
3,993.78	7.88	152.72	3,992.54	-24.02	12.38	27.02	2.00	2.00	0.00
EOC, Begin 7.88° Inc Hold									
4,000.00	7.88	152.72	3,998.70	-24.77	12.77	27.87	0.00	0.00	0.00
4,100.00	7.88	152.72	4,097.76	-36.95	19.05	41.58	0.00	0.00	0.00
4,200.00	7.88	152.72	4,196.82	-49.13	25.33	55.28	0.00	0.00	0.00
4,300.00	7.88	152.72	4,295.87	-61.31	31.61	68.98	0.00	0.00	0.00
4,400.00	7.88	152.72	4,394.93	-73.49	37.89	82.68	0.00	0.00	0.00
4,500.00	7.88	152.72	4,493.99	-85.67	44.17	96.38	0.00	0.00	0.00
4,577.75	7.88	152.72	4,571.00	-95.13	49.05	107.04	0.00	0.00	0.00
Glorieta									
4,600.00	7.88	152.72	4,593.04	-97.84	50.45	110.09	0.00	0.00	0.00
4,629.23	7.88	152.72	4,622.00	-101.40	52.29	114.09	0.00	0.00	0.00
Yeso									
4,700.00	7.88	152.72	4,692.10	-110.02	56.73	123.79	0.00	0.00	0.00
4,800.00	7.88	152.72	4,791.16	-122.20	63.01	137.49	0.00	0.00	0.00
4,900.00	7.88	152.72	4,890.21	-134.38	69.29	151.19	0.00	0.00	0.00
5,000.00	7.88	152.72	4,989.27	-146.56	75.57	164.89	0.00	0.00	0.00
5,100.00	7.88	152.72	5,088.33	-158.74	81.85	178.60	0.00	0.00	0.00
5,200.00	7.88	152.72	5,187.38	-170.92	88.13	192.30	0.00	0.00	0.00
5,300.00	7.88	152.72	5,286.44	-183.09	94.41	206.00	0.00	0.00	0.00
5,400.00	7.88	152.72	5,385.50	-195.27	100.69	219.70	0.00	0.00	0.00
5,500.00	7.88	152.72	5,484.55	-207.45	106.97	233.40	0.00	0.00	0.00
5,600.00	7.88	152.72	5,583.61	-219.63	113.25	247.11	0.00	0.00	0.00
5,700.00	7.88	152.72	5,682.67	-231.81	119.53	260.81	0.00	0.00	0.00
5,800.00	7.88	152.72	5,781.73	-243.99	125.81	274.51	0.00	0.00	0.00
5,900.00	7.88	152.72	5,880.78	-256.17	132.09	288.21	0.00	0.00	0.00
6,000.00	7.88	152.72	5,979.84	-268.34	138.36	301.92	0.00	0.00	0.00
6,100.00	7.88	152.72	6,078.90	-280.52	144.64	315.62	0.00	0.00	0.00
6,200.00	7.88	152.72	6,177.95	-292.70	150.92	329.32	0.00	0.00	0.00
6,300.00	7.88	152.72	6,277.01	-304.88	157.20	343.02	0.00	0.00	0.00

Database:	Compass 5000 GCR	Local Co-ordinate Reference:	Well #22
Company:	Apache Corporation	TVD Reference:	KB @ 3743.00usft (TBD)
Project:	Eddy County, NM (NAD27 NME)	MD Reference:	KB @ 3743.00usft (TBD)
Site:	Coffee Federal	North Reference:	Grid
Well:	#22	Survey Calculation Method:	Minimum Curvature
Wellbore:	WB1		
Design:	Plan #1 03-25-15		


Planned Survey									
Measured Depth (usft)	Inclination (°)	Azimuth (°)	Vertical Depth (usft)	+N/-S (usft)	+E/-W (usft)	Vertical Section (usft)	Dogleg Rate (°/100usft)	Build Rate (°/100usft)	Turn Rate (°/100usft)
6,400.00	7.88	152.72	6,376.07	-317.06	163.48	356.72	0.00	0.00	0.00
6,424.16	7.88	152.72	6,400.00	-320.00	165.00	360.03	0.00	0.00	0.00
TD at 6424.16' MD - PBHL-Coffee Fed #22									

Design Targets									
Target Name	Dip Angle (°)	Dip Dir. (°)	TVD (usft)	+N/-S (usft)	+E/-W (usft)	Northing (usft)	Easting (usft)	Latitude	Longitude
- hit/miss target									
- Shape									
PBHL-Coffee Fed #22	0.00	0.00	6,400.00	-320.00	165.00	669,817.60	629,077.40	32° 50' 26.55000 N	103° 54' 47.04971 W
- plan hits target center									
- Circle (radius 20.00)									

Formations						
Measured Depth (usft)	Vertical Depth (usft)	Name	Lithology	Dip (°)	Dip Direction (°)	
301.00	301.00	Rustler				
475.00	475.00	T/Salt				
1,334.00	1,334.00	B/Salt				
1,468.00	1,468.00	Yates				
1,746.00	1,746.00	Seven Rivers				
2,352.00	2,352.00	Queen				
2,752.00	2,752.00	Grayburg				
3,079.00	3,079.00	San Andres				
4,577.75	4,571.00	Glorieta				
4,629.23	4,622.00	Yeso				

Plan Annotations				
Measured Depth (usft)	Vertical Depth (usft)	Local Coordinates		Comment
		+N/-S (usft)	+E/-W (usft)	
3,600.00	3,600.00	0.00	0.00	KOP, Start 2"/100' Build
3,993.78	3,992.54	-24.02	12.38	EOC, Begin 7.88° Inc Hold
6,424.16	6,400.00	-320.00	165.00	TD at 6424.16' MD

EXHIBIT B

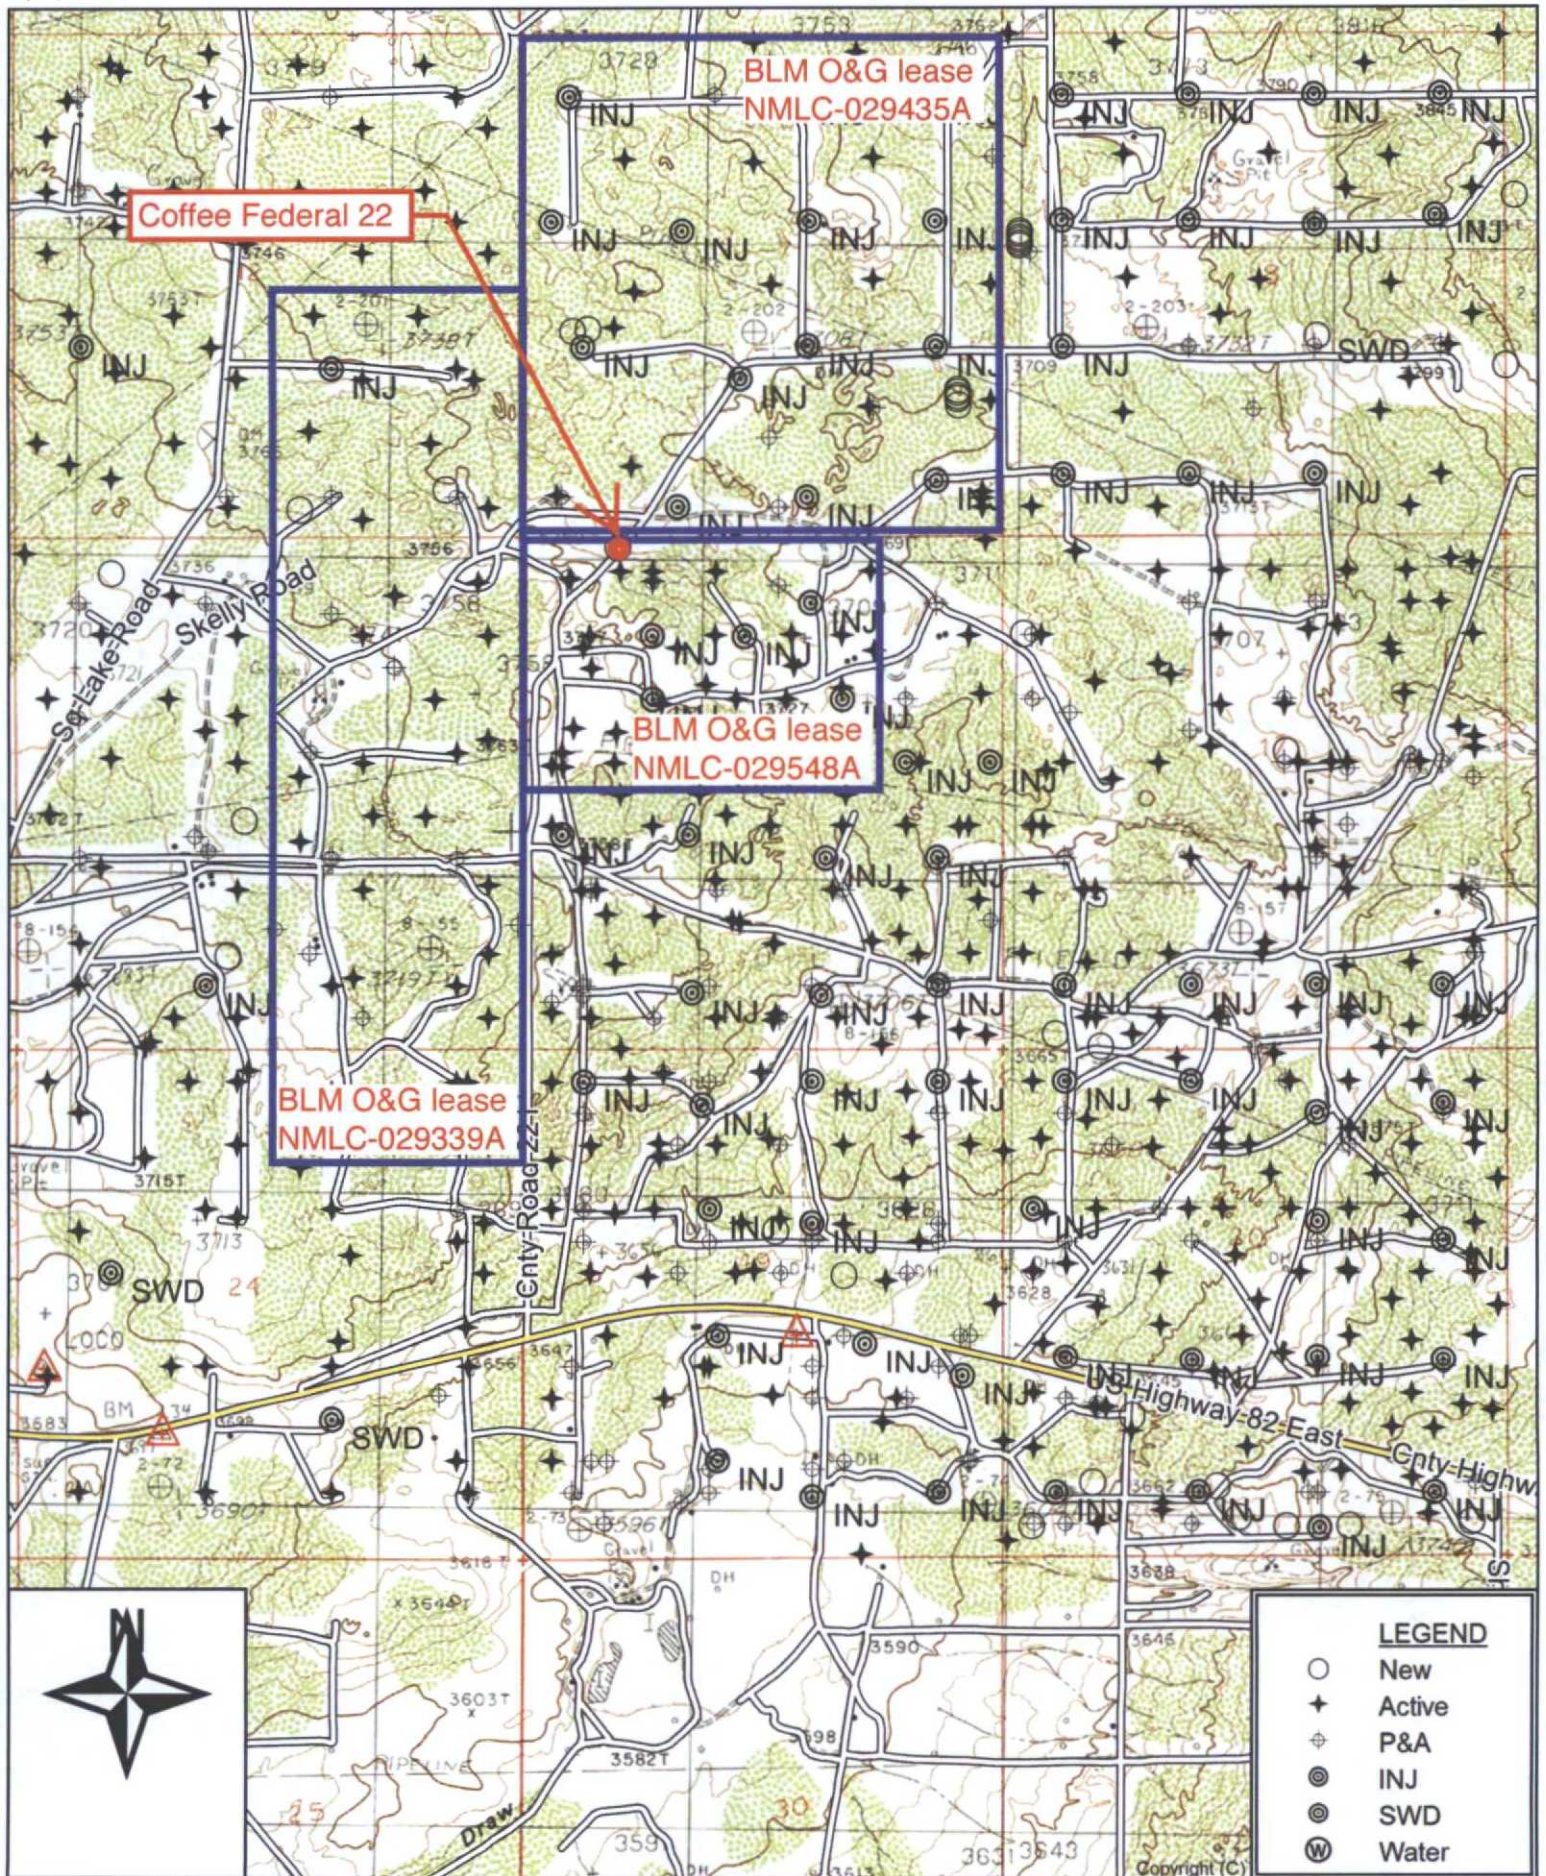

Quad: LOCO HILLS
Scale: 1 inch = 2,000 ft.

EXHIBIT C

MMCMILLAN (PETROLEUM ENGINEER FOR OCD) SIGN OUT HELP

[Wells](#) [Operator Data](#) [OCD Review](#) [OCD Only](#) [Administration](#)

OCD Permitting

[Home](#) [Land Searches](#) [Land Details](#)

Section : 18-17S-31E

Type: Normal

Total Acres: 608.5

County: Eddy (15)

D (1) Federal ¹ Federal ² (15) 31.99	C (C) Federal ¹ Federal ² (15) 40	B (B) Federal ¹ Federal ² (15) 40	A (A) Federal ¹ Federal ² (15) 40
E (2) Federal ¹ Federal ² (15) 32.1	F (F) Federal ¹ Federal ² (15) 40	G (G) Federal ¹ Federal ² (15) 40	H (H) Federal ¹ Federal ² (15) 40
L (3) Federal ¹ Federal ² (15) 32.2	K (K) Federal ¹ Federal ² (15) 40	J (J) Federal ¹ Federal ² (15) 40	I (I) Federal ¹ Federal ² (15) 40
M (4) Federal ¹ Federal ² (15) 32.31	N (N) Federal ¹ Federal ² (15) 40	O (O) Federal ¹ Federal ² (15) 40	P (P) Federal ¹ Federal ² (15) 40

Note ¹ = Surface Owner RightsNote ² = Sub-Surface Mineral Rights

Land Restrictions

No land restrictions found for this section.

[Return to Search](#)

New Mexico Energy, Minerals and Natural Resources Department | Copyright 2012
1220 South St. Francis Drive | Santa Fe, NM 87505 | P: (505) 476-3200 | F: (505) 476-3220

[EMNRD Home](#) [OCD Main Page](#) [OCD Rules](#) [Help](#)