



SECTION 2, TOWNSHIP 9 SOUTH, RANGE 36 EAST, N.M.P.M.,  
LEA COUNTY, NEW MEXICO.

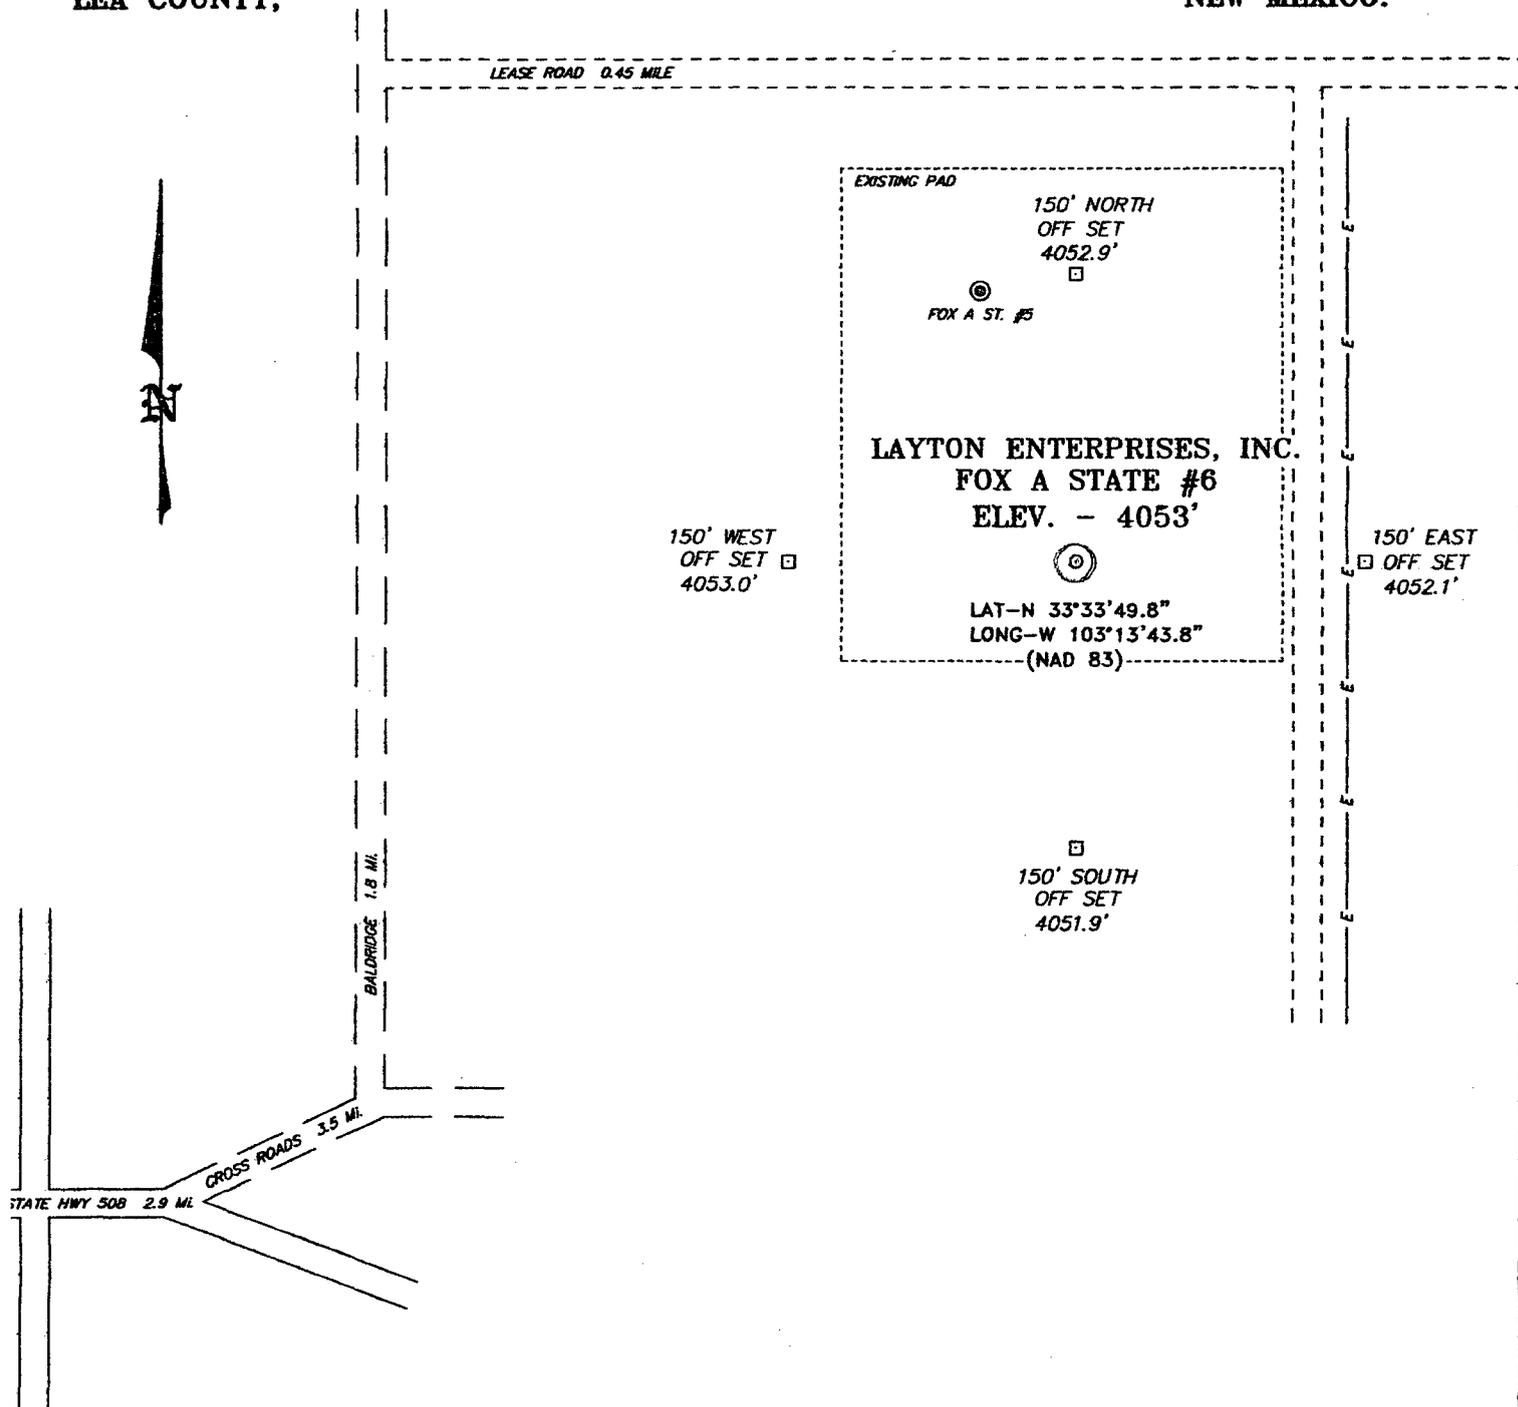

**DIRECTIONS TO LOCATION:**

FROM THE TOWN OF CROSSROADS, PROCEED EAST ON STATE HWY 508 FOR 2.9 MILES TO CO. RD. T173 (CROSSROADS), ON CO. RD. T173 PROCEED NORTHEAST 3.5 MILE TO CO. RD. T173 (BALDRIDGE), ON BALDRIDGE PROCEED NORTH 1.8 MILES TO LEASE ROAD, ON LEASE ROAD PROCEED EAST 0.45 MILE TO LEASE ROAD, THENCE ON LEASE ROAD PROCEED SOUTH 0.3 MILE TO PROPOSED LOCATION.

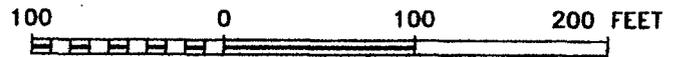

SCALE: 1" = 100'

**LAYTON ENTERPRISES, INC.**

REF: FOX A STATE No. 6 / Well Pad Topo

THE FOX A STATE No. 6 LOCATED 2445' FROM  
THE NORTH LINE AND 2150' FROM THE WEST LINE OF  
SECTION 2, TOWNSHIP 9 SOUTH, RANGE 36 EAST,  
N.M.P.M., LEA COUNTY, NEW MEXICO.

**BASIN SURVEYS** P.O. BOX 1786-HOBBS, NEW MEXICO

W.O. Number: 7129 Drawn By: J. SMALL

Date: 09-21-2006 Disk: JMS 7129W

Survey Date: 09-19-2006 Sheet 1 of 1 Sheets