



NAVAJO

N

LAKE

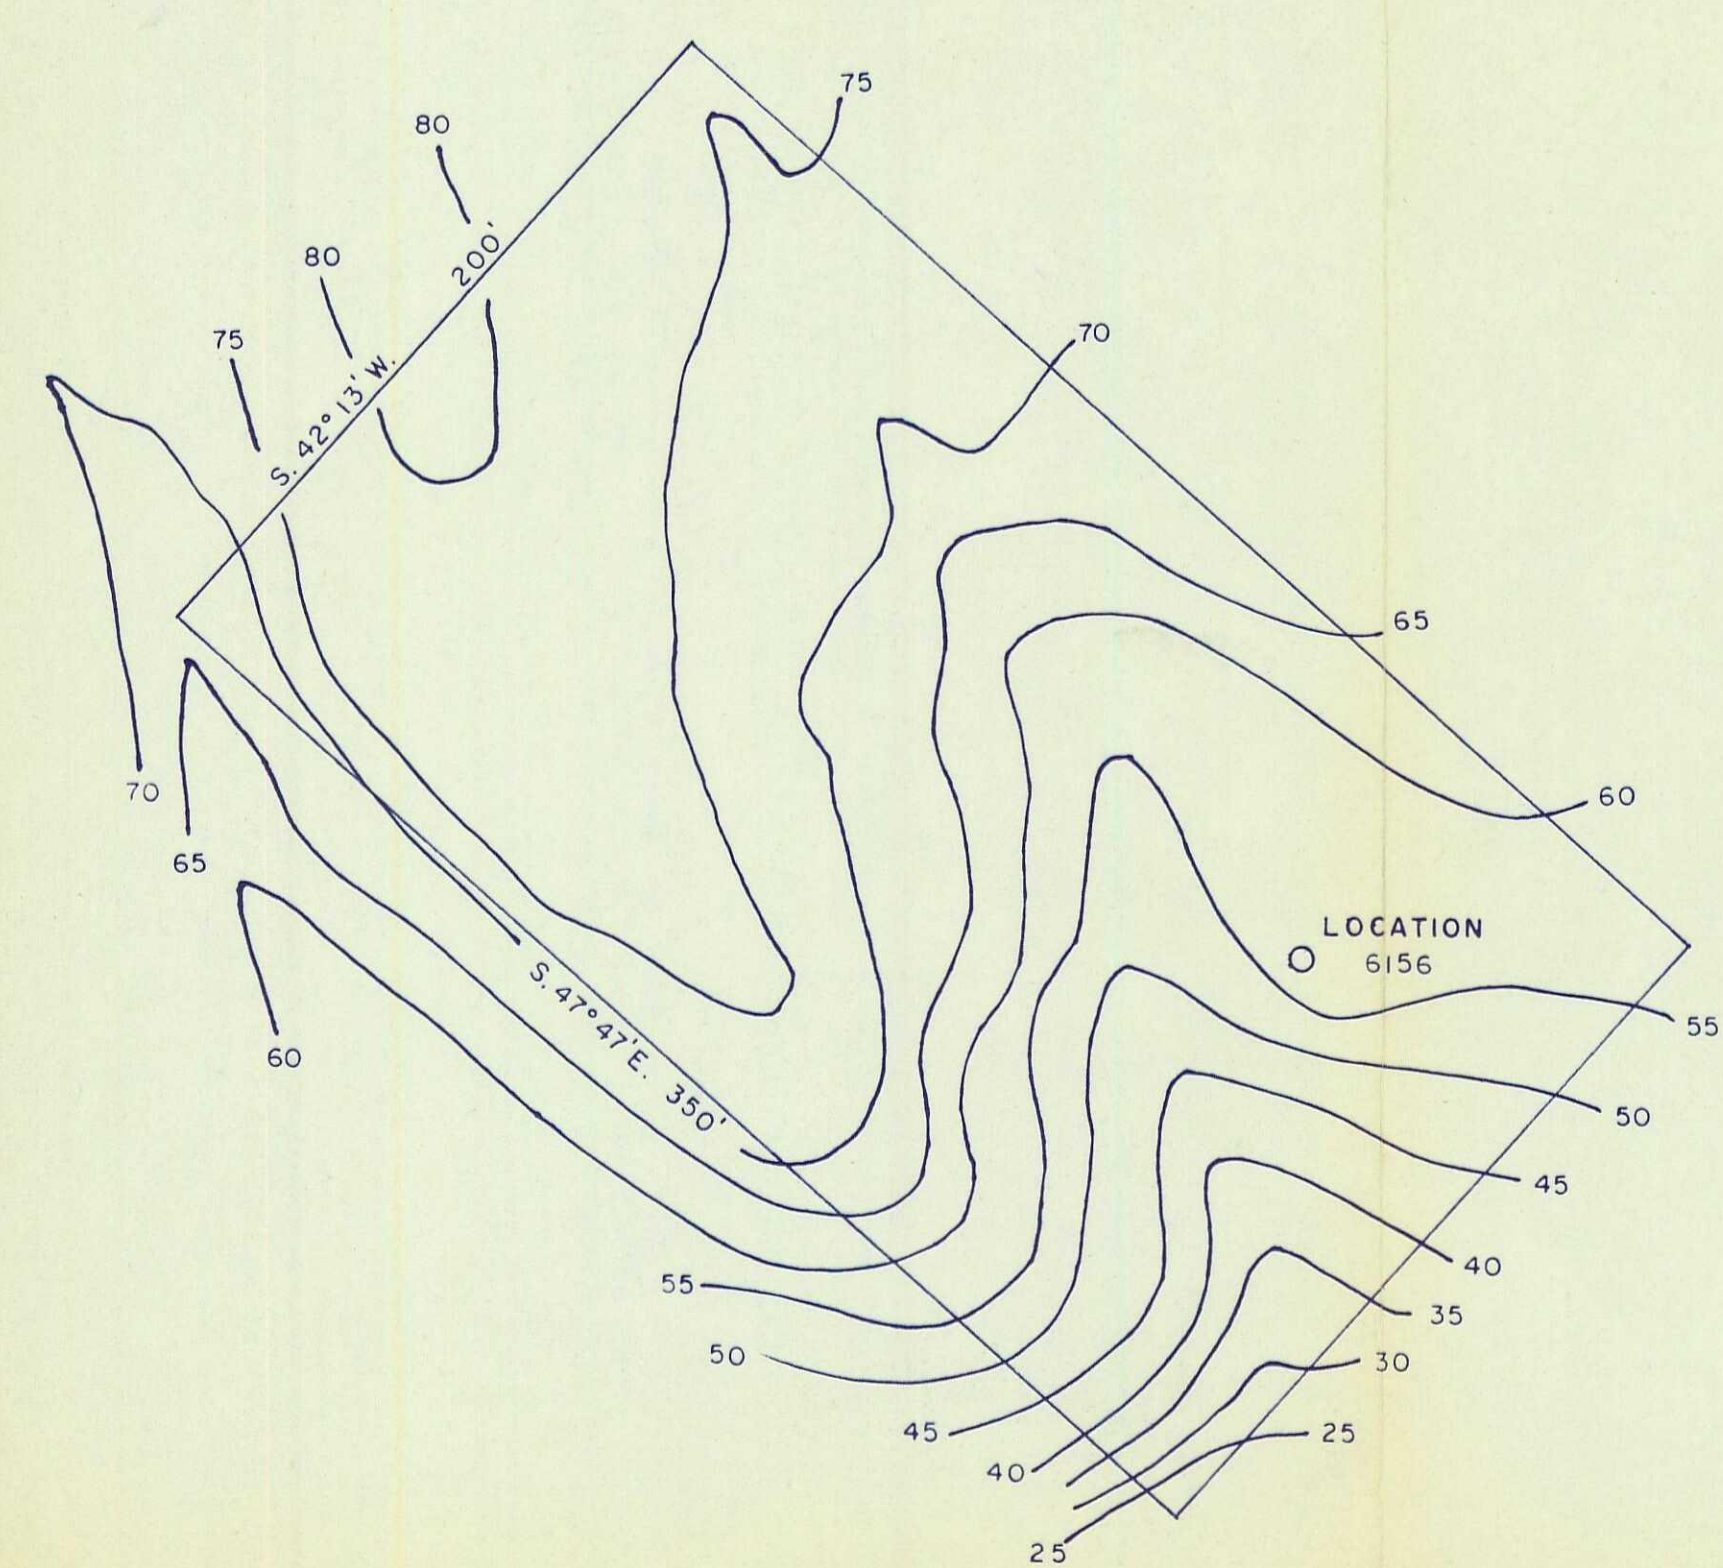

ENLARGED DIAGRAM
Well Site
1" = 50'

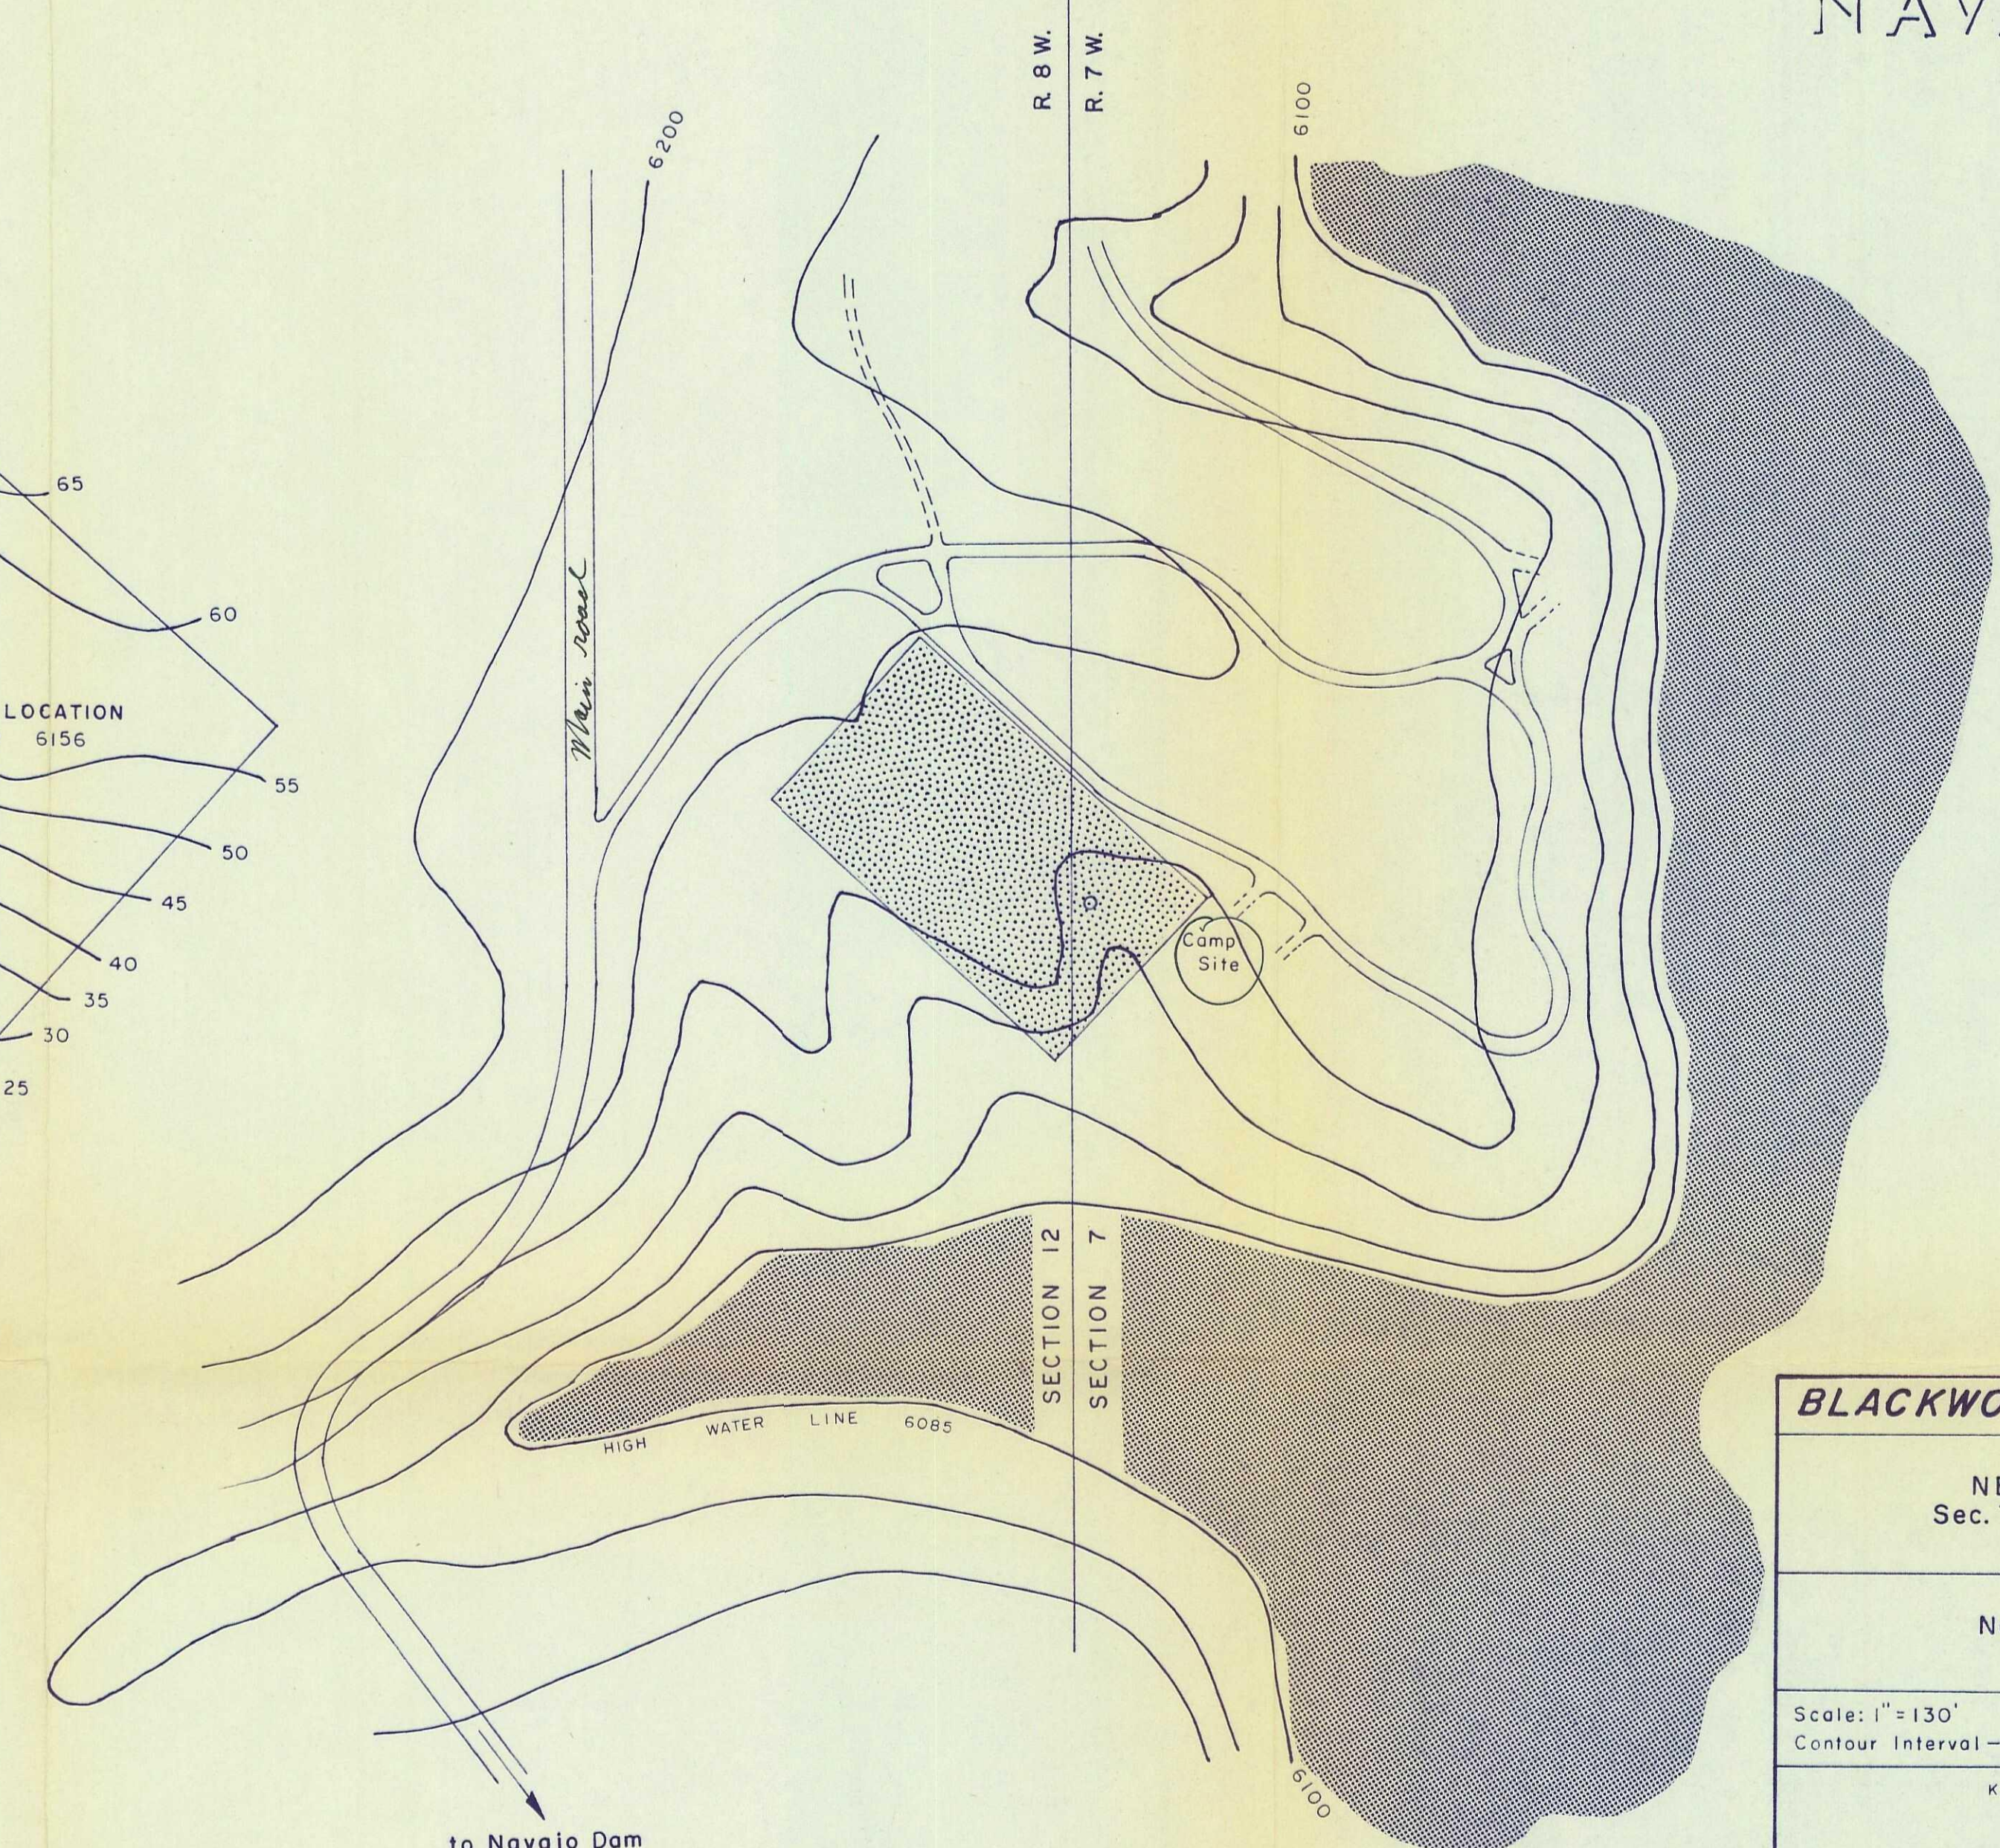

to Navajo Dam

BLACKWOOD & NICHOLS CO., LTD.	
AREA MAP NEBU No. 31A Location Sec. 7, T. 30 N. R. 7 W., N. M. P. M. San Juan County, N.M.	
in Navajo Lake State Park Camp Area "C"	
Scale: 1" = 130' Contour Interval - 20'	April 21, 1980
KROEGER ENGINEERING CO. DURANGO, COLO. (303) 247-0403	