

April 28, 1982

Mr. Joe D. Ramey, Director
New Mexico Oil Conservation Division
P. O. Box 2088
Santa Fe, New Mexico 87501

Subject: Mesa Petroleum Co.
China Federal #5
1322' FSL & 2080' FEL
Section 18, T7S, R23E
Chaves County, New Mexico

Abc Goss

*NSL -
Rule 104 F
No offsets
Immediate*

Dear Mr. Ramey:

Application is hereby made for administrative approval of an unorthodox location for subject well due to topography.


Exhibit I is the topographic plat showing the proposed location, Exhibit II is a survey plat showing mineral ownership, and Exhibit III is a land plat showing mineral owners, offset operators and lease holders of record notified by certified mail of this request. Mesa Petroleum Co. is the only lease holder offsetting this location.

Expeditious handling of this request is greatly appreciated.

Yours truly,
Mesa Petroleum Co.

R. E. Mathis
Regulatory Coordinator
Permian Basin Division

XC: MTS, PLE, NMOCD-A

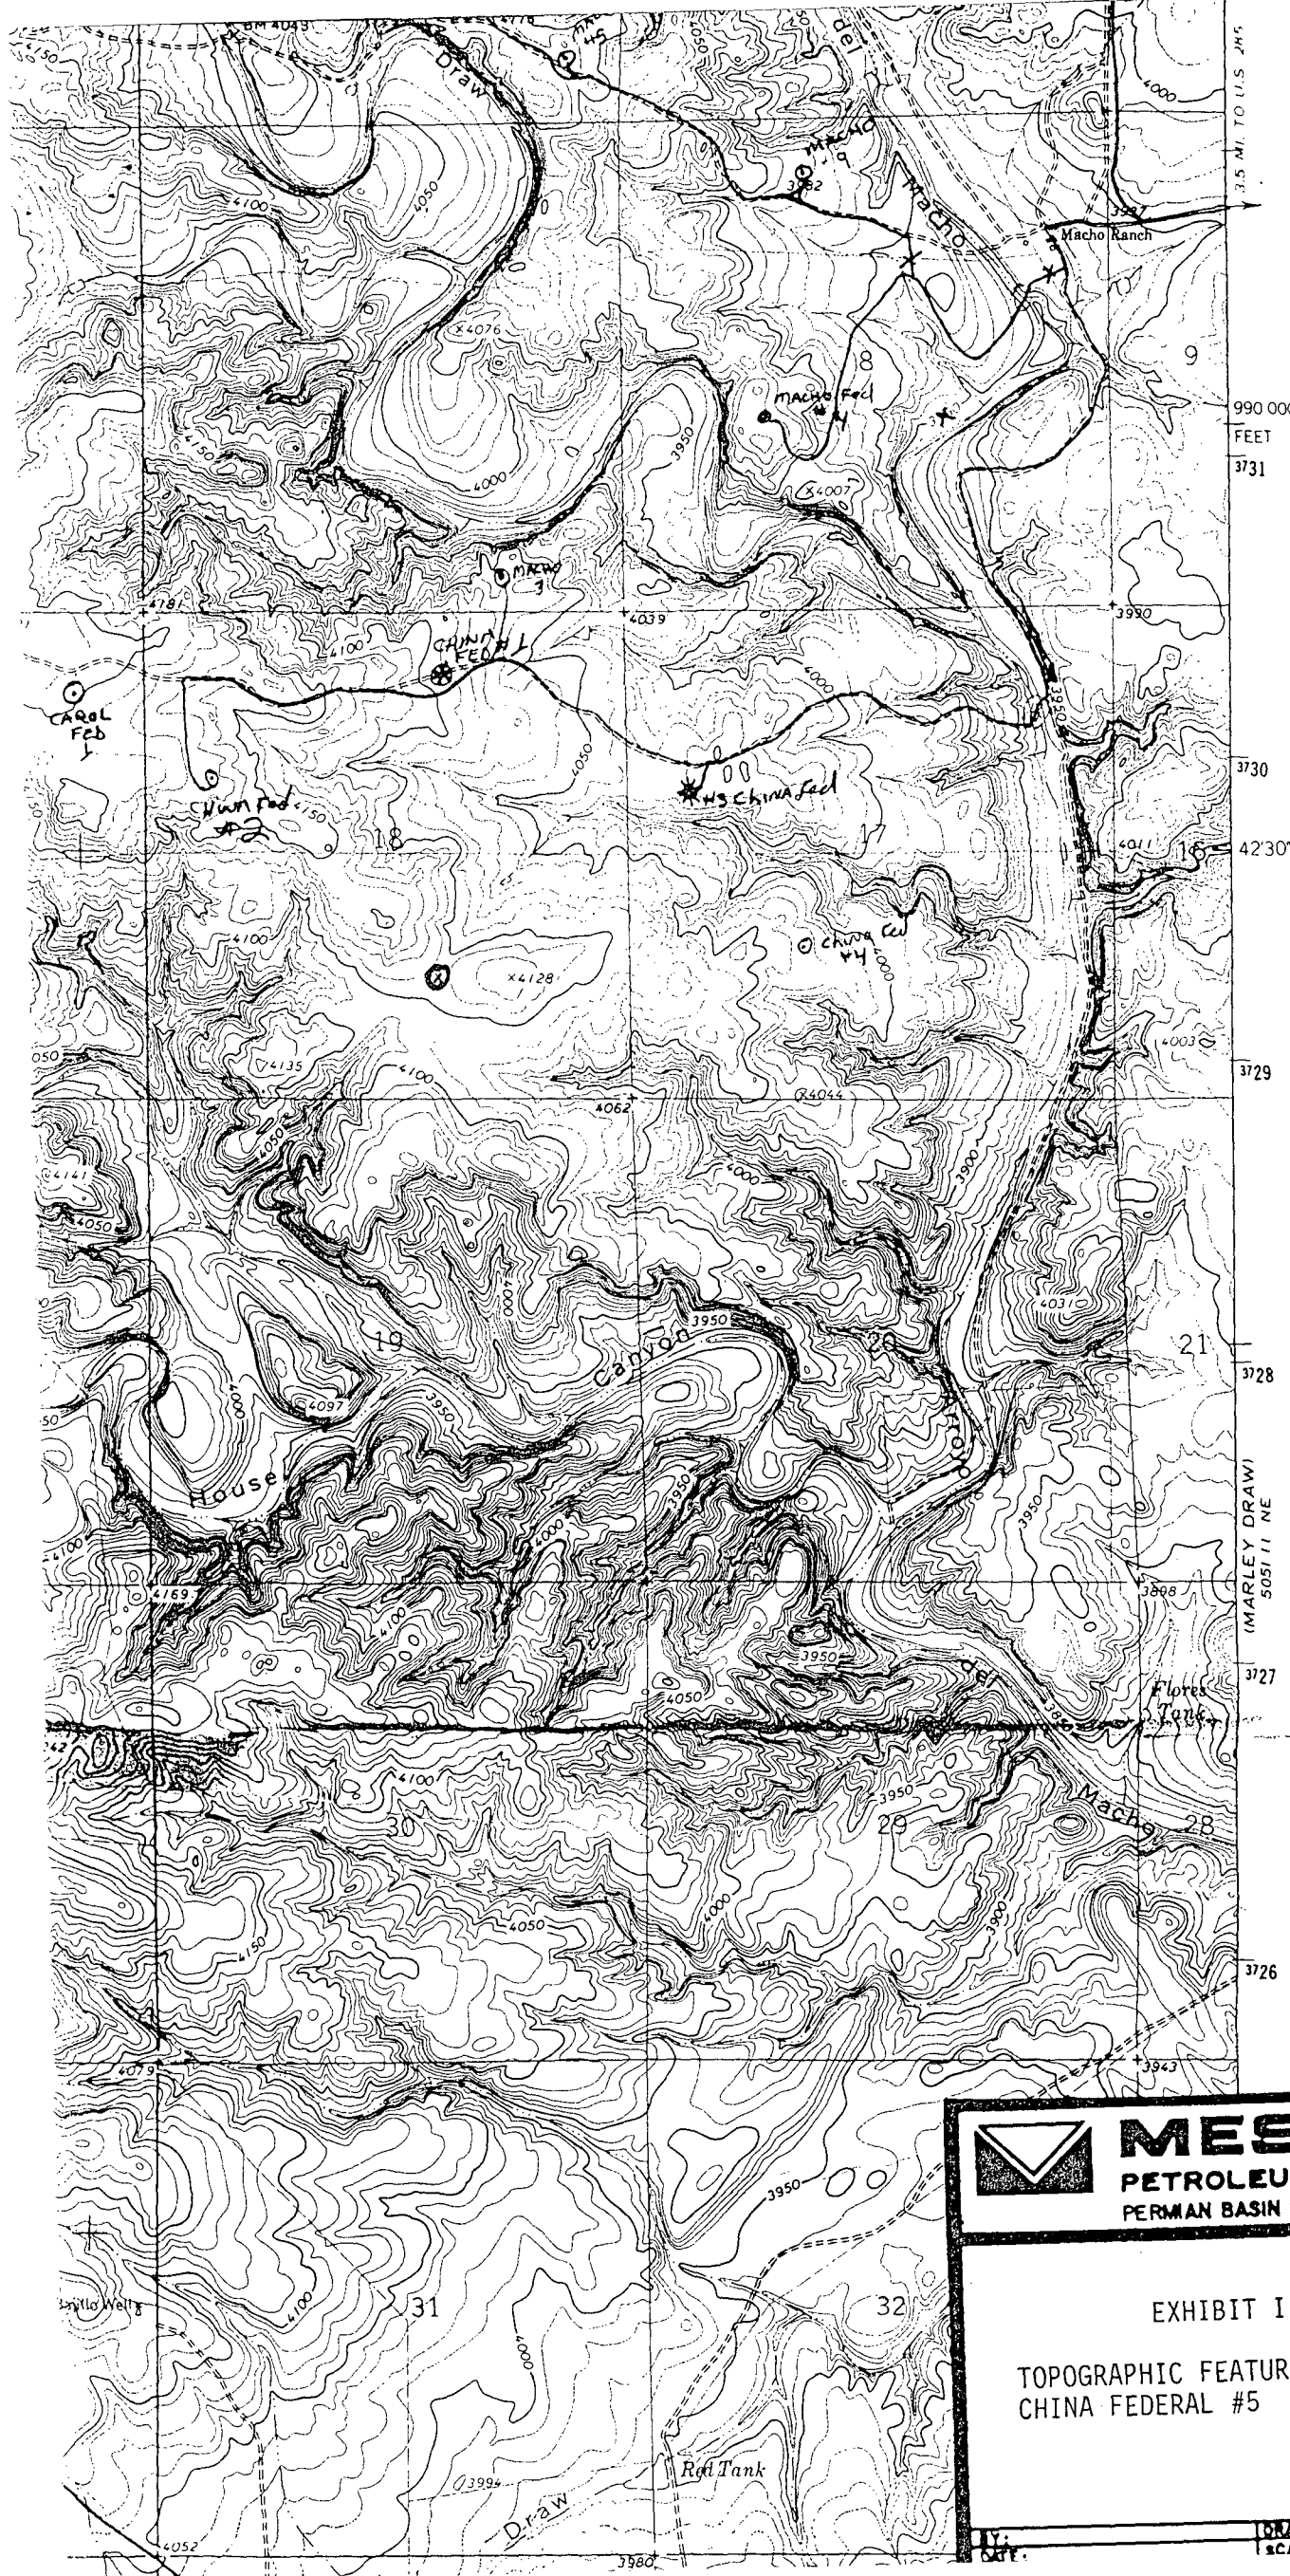

990 000
FEET
3731

3730
42°30'

3729

3728

(MARLEY DRAW)
5051/1 NE

3727

3726



EXHIBIT I
TOPOGRAPHIC FEATURES FOR PROPOSED
CHINA FEDERAL #5

SCALE:
DRAWN BY:

All distances must be from the outer boundaries of the Section.


Operator Mesa Petroleum Co.			Lease China Federal		Well No. #5
Unit Letter J	Section 18	Township 7 South	Range 23 East	County Chaves	
Actual Postage Location of Well: 1322 feet from the South line and 2080 feet from the East line					
Ground Level Elev. 4104	Producing Formation ABO	Pool UNDESIGNATED		Dedicated Acreage: SE/4 160 Acres	

1. Outline the acreage dedicated to the subject well by colored pencil or hatchure marks on the plat below.
2. If more than one lease is dedicated to the well, outline each and identify the ownership thereof (both as to working interest and royalty).
3. If more than one lease of different ownership is dedicated to the well, have the interests of all owners been consolidated by communitization, unitization, force-pooling, etc?

☐ Yes ☐ No If answer is "yes," type of consolidation _____

If answer is "no," list the owners and tract descriptions which have actually been consolidated. (Use reverse side of this form if necessary.) _____

No allowable will be assigned to the well until all interests have been consolidated (by communitization, unitization, forced-pooling, or otherwise) or until a non-standard unit, eliminating such interests, has been approved by the Division.

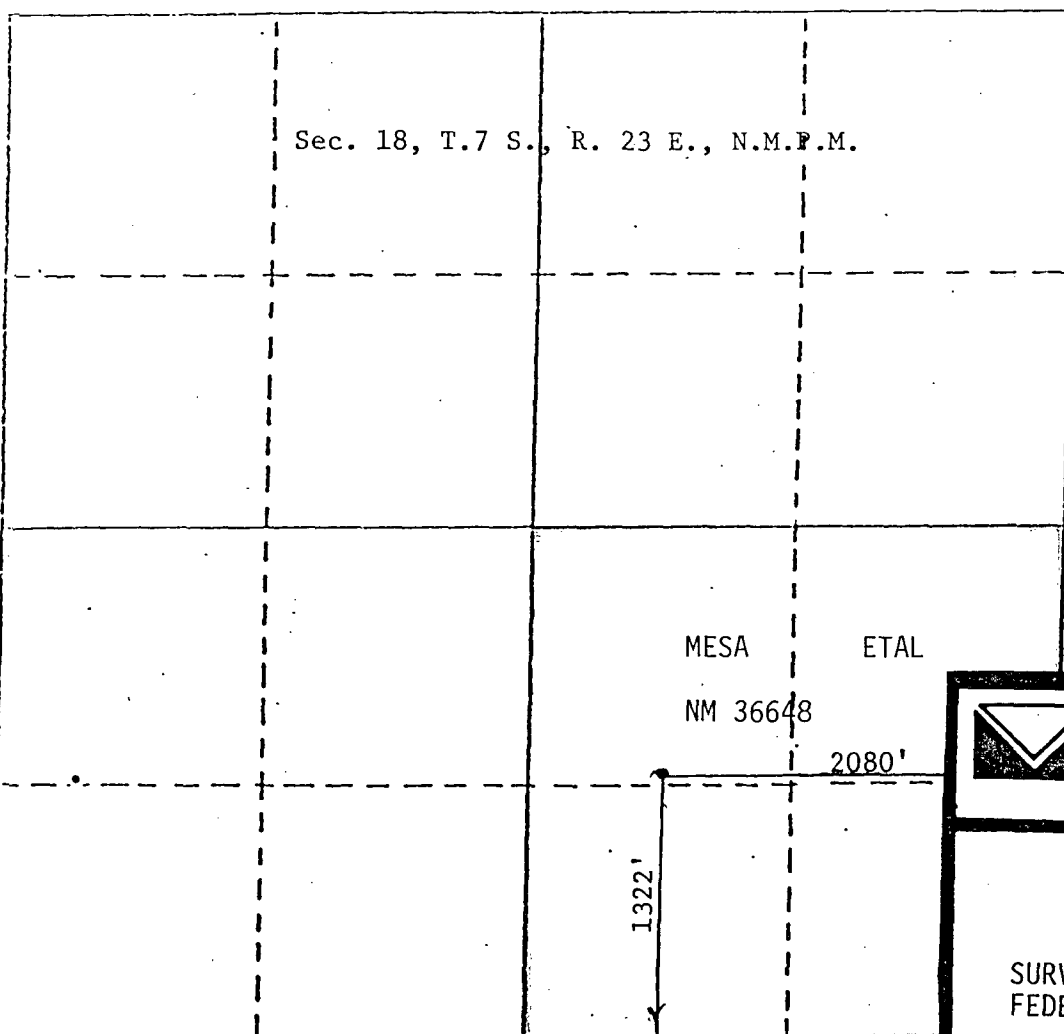

CERTIFICATION

I hereby certify that the information contained herein is true and complete to the best of my knowledge and belief.

R.E. Mathis

Name
R. E. MATHIS

Position
REGULATORY COORDINATOR

Company
MESA PETROLEUM CO.

Date
APRIL 28, 1982

I hereby certify that the well location shown on this plat was plotted from field notes of actual surveys made by me or



MESA
PETROLEUM CO.
PERMAN BASIN DIVISION



EXHIBIT II

SURVEY PLAT FOR PROPOSED CHINA
FEDERAL #5