

June 3, 1982

Mr. Joe D. Ramey, Director
New Mexico Oil Conservation Division
P. O. Box 2088
Santa Fe, New Mexico 87501

Dear Mr. Ramey:

Subject: Mesa Petroleum Co.
China Fed Com #10
1550' FNL & 2080' FEL
Section 17, T7S, R23E
Chaves County, New Mexico

Application is hereby made for administrative approval of an unorthodox location for subject well due to topography.

Exhibit I is the Form C102 showing mineral lease holder for the proposed proration unit, Exhibit II is the topographic plat showing the area in question and Exhibit III is a land plat showing offset operators notified by certified mail of this request.

Expeditious handling of this request is greatly appreciated.

Yours truly,

MESA PETROLEUM CO.

R. E. Mathis
Regulatory Coordinator
Permian Basin Division

XC: MTS, PLE, YATES, J. M. MCNIGHT, SUN OIL CO., F. HIRZEL, WOLF

NSL - 1543
Abo Sum
6-27-82
Rule 104F

All distances must be from the outer boundaries of the Section

JUN 07 1982


Operator Mesa Petroleum Co.		Lease China Federal Com		Well No. #10
Unit Letter G	Section 17	Township 7 South	Range 23 East	County Chaves
Actual Footage Location of Well:				
1550	feet from the	North	line and	2080
				feet from the
				East
Ground Level Elev. 3978	Producing Formation ABO	Pool UNDESIGNATED	Dedicated Acreage: NE/4 160 Acres	

1. Outline the acreage dedicated to the subject well by colored pencil or hatchure marks on the plat below.
2. If more than one lease is dedicated to the well, outline each and identify the ownership thereof (both as to working interest and royalty).
3. If more than one lease of different ownership is dedicated to the well, have the interests of all owners been consolidated by communitization, unitization, force-pooling, etc?

☐ Yes ☐ No If answer is "yes," type of consolidation COMMUNITIZATION IN PROGRESS

If answer is "no," list the owners and tract descriptions which have actually been consolidated. (Use reverse side of this form if necessary.)

No allowable will be assigned to the well until all interests have been consolidated (by communitization, unitization, forced-pooling, or otherwise) or until a non-standard unit, eliminating such interests, has been approved by the Division.

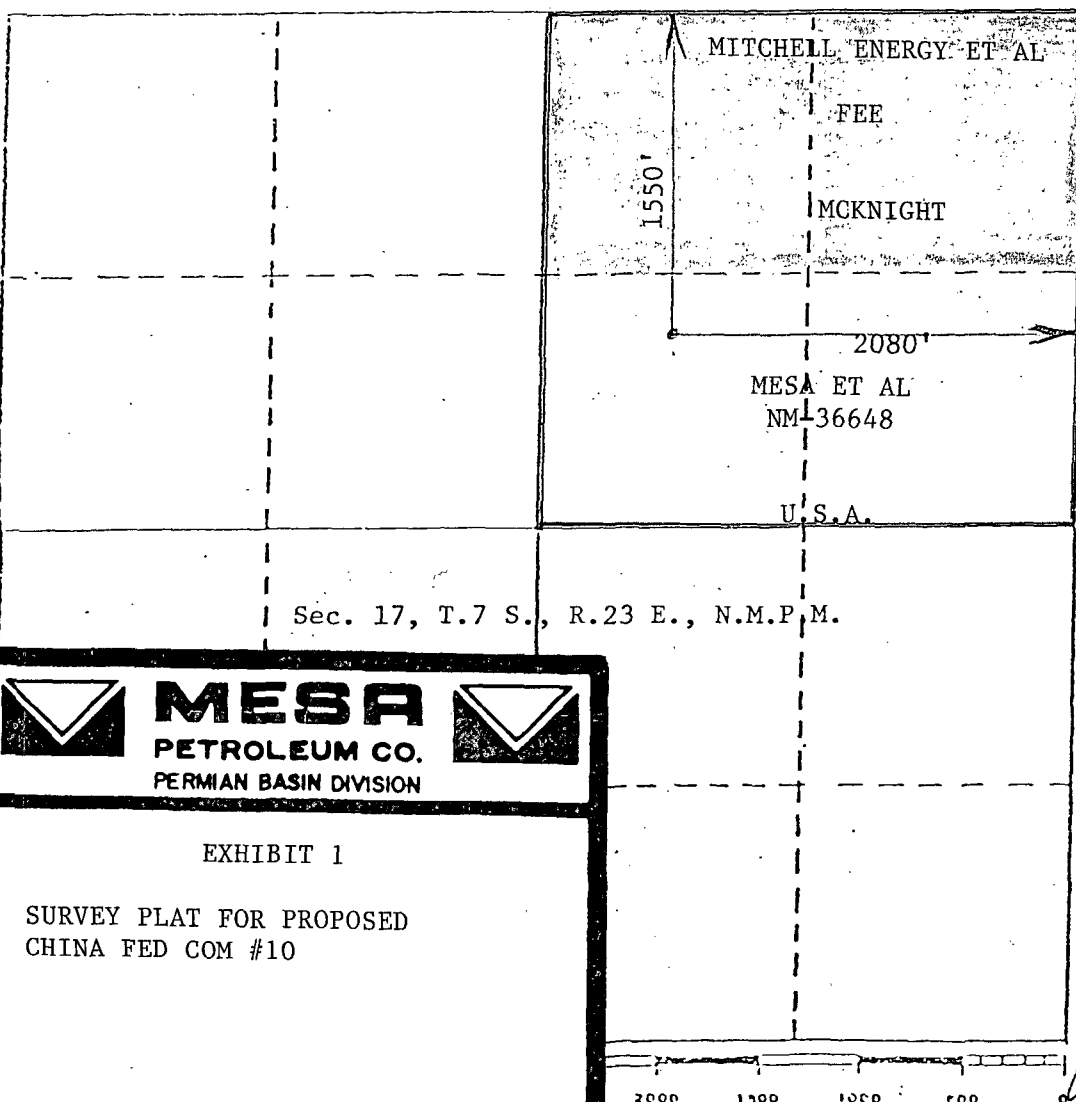

Sec. 17, T.7 S., R.23 E., N.M.P.M.

CERTIFICATION

I hereby certify that the information contained herein is true and complete to the best of my knowledge and belief.

R. E. Mathis

Name
R. E. MATHIS
Position
REGULATORY COORDINATOR
Company
MESA PETROLEUM CO.
Date
JUNE 3, 1982

I hereby certify that the well location shown on this plat was plotted from field notes of actual surveys made by me or under my supervision, and that the same is true and correct to the best of my knowledge and belief.

Date Surveyed
May 24, 1982
Registered Professional Engineer and/or Land Surveyor
John D. Jaquess
Certificate No. 6290
NEW MEXICO
6290

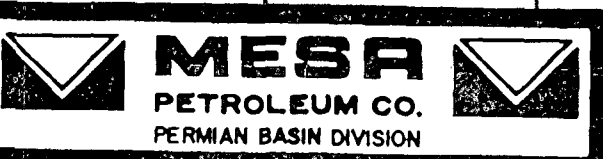


EXHIBIT 1

SURVEY PLAT FOR PROPOSED
CHINA FED COM #10

DRAWN BY:
DATE:
SCALE:

ROCK HOUSE CANYON QUADRANGLE
NEW MEXICO, CHAVES CO.
7.5 MINUTE SERIES (TOPOGRAPHIC)



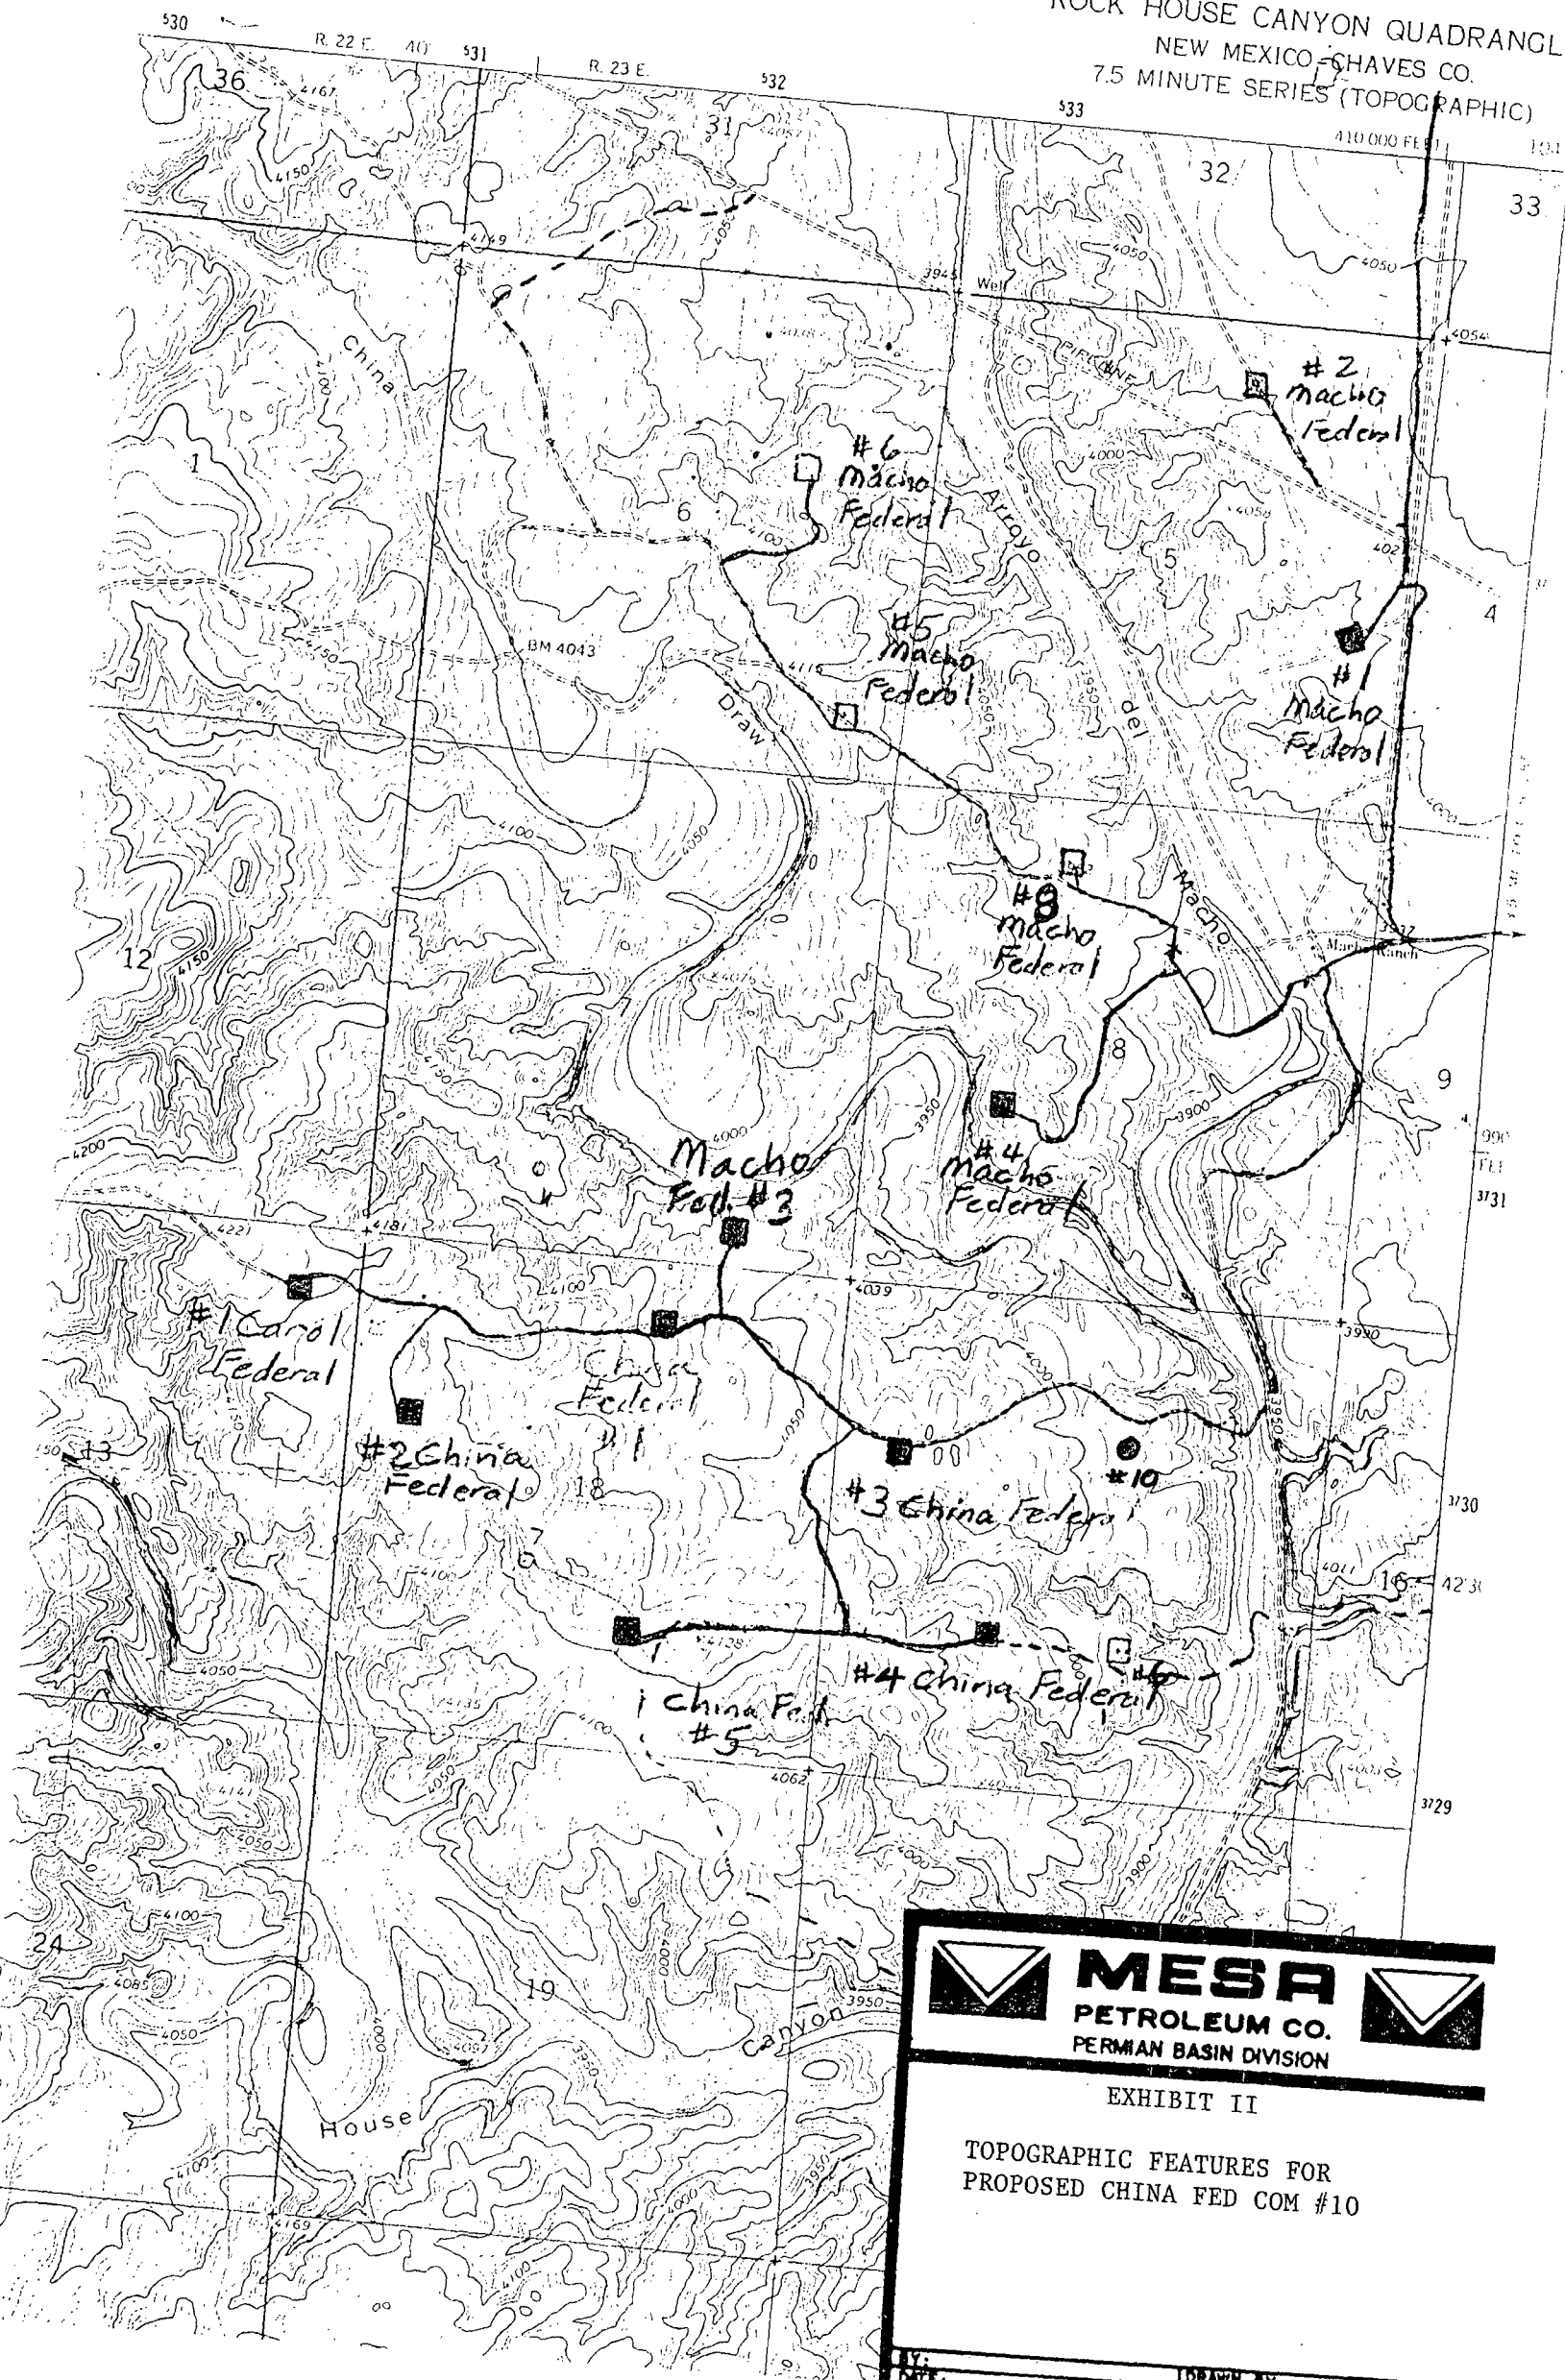


EXHIBIT II

TOPOGRAPHIC FEATURES FOR
PROPOSED CHINA FED COM #10

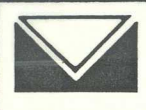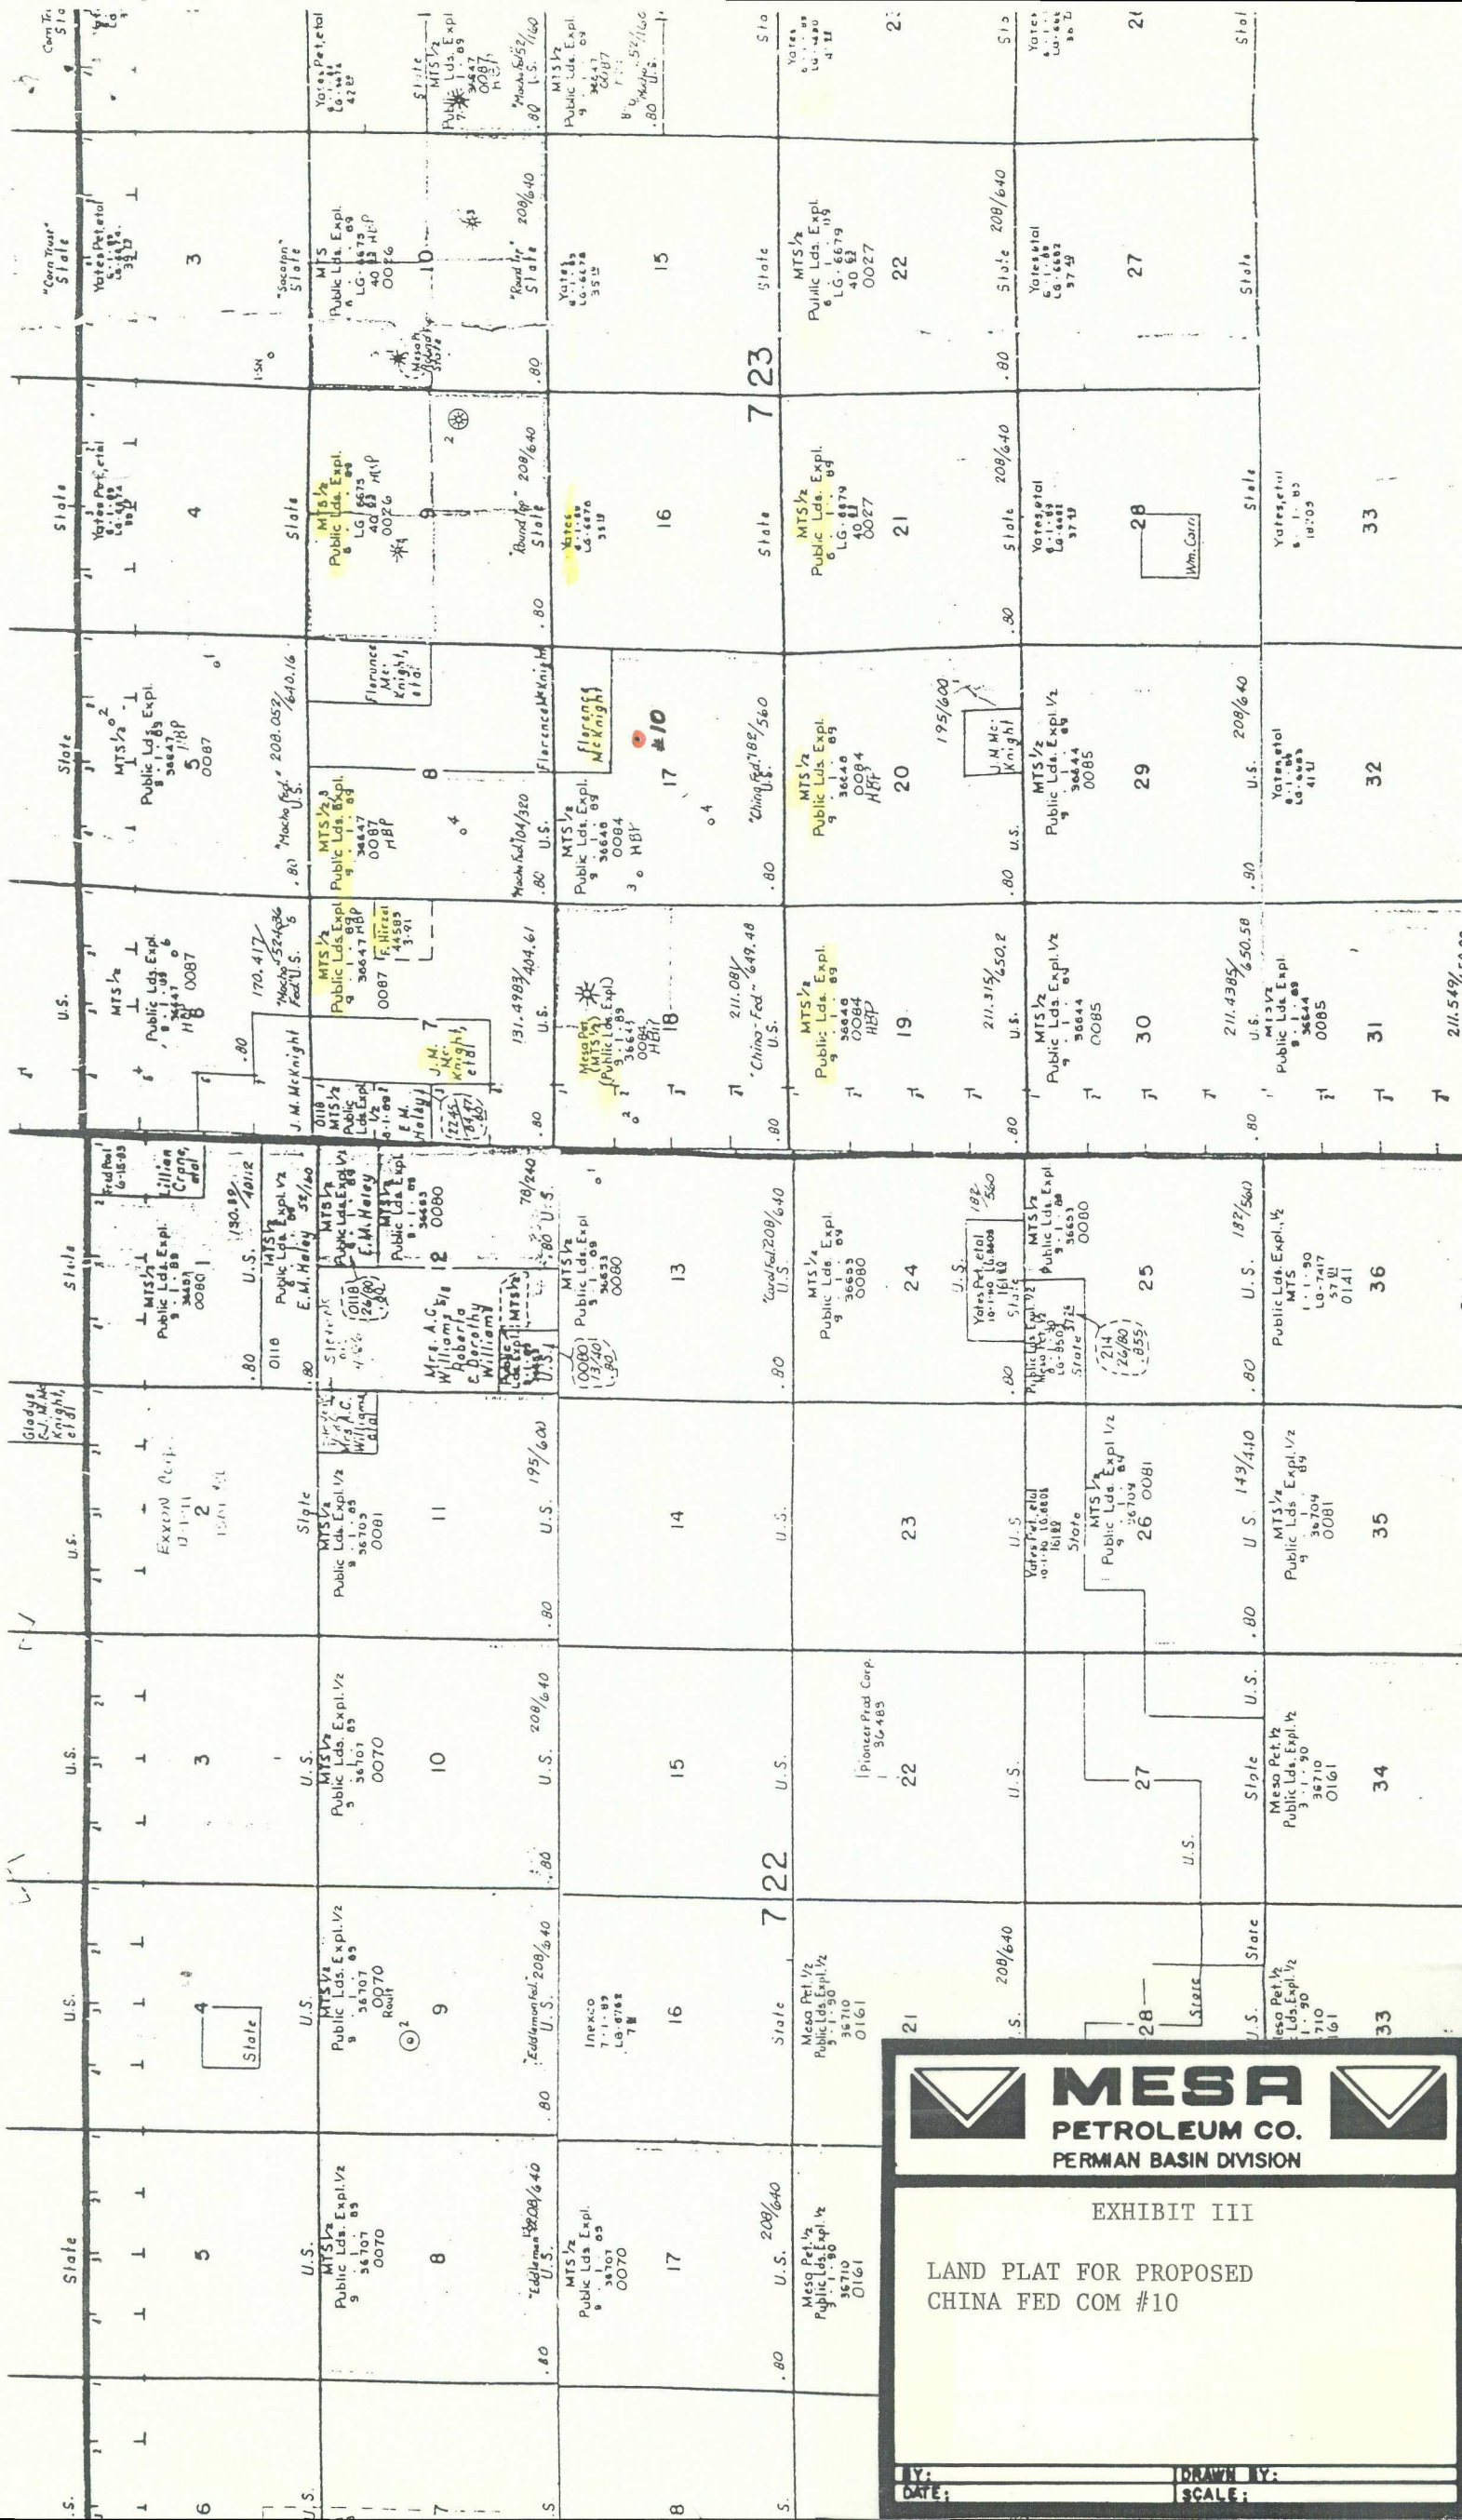

MESA
PETROLEUM CO.
PERMAN BASIN DIVISION

EXHIBIT III

LAND PLAT FOR PROPOSED
CHINA FED COM #10